


KEY MAP - NOT TO SCALE

PROGRAM:


- A APS cabinets re-location Option 1
- B APS cabinets re-location Option 2
- C Monument located minimum 1' from curb edge.
- D Gravel roadway area
- E New concrete curb return into ROW to existing private drive.
- F Property Line
- G Centerline of Roadway
- H Private Roadway, Existing Conditions to remain.
- I Exit only driveway
- J Rolling Gate to Private Residences

* APS cabinet behind monument shown in dashed line. Exact sizing of APS cabinet to be determined.

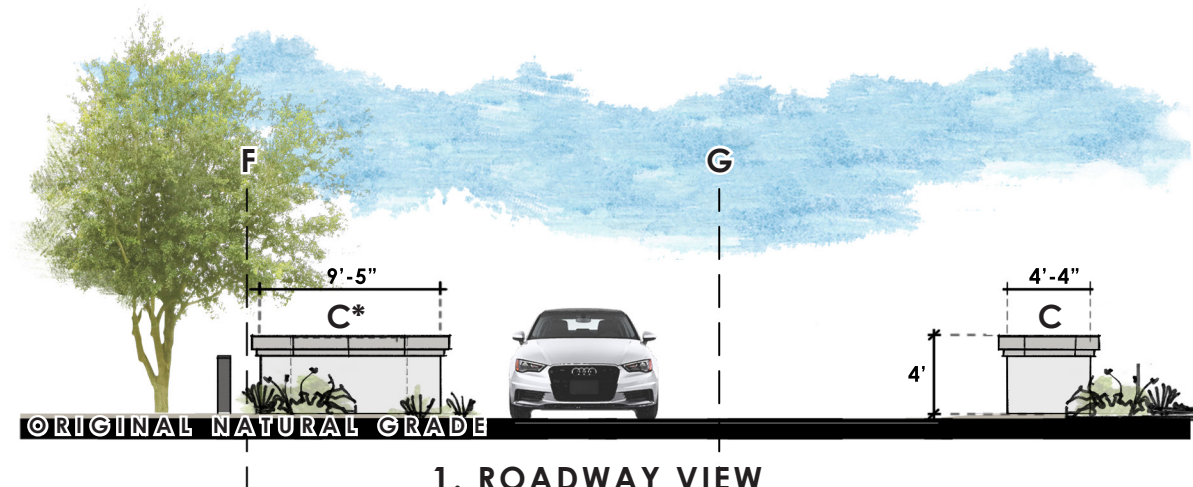

1. ROADWAY VIEW

scale: 1" = 10'-0"

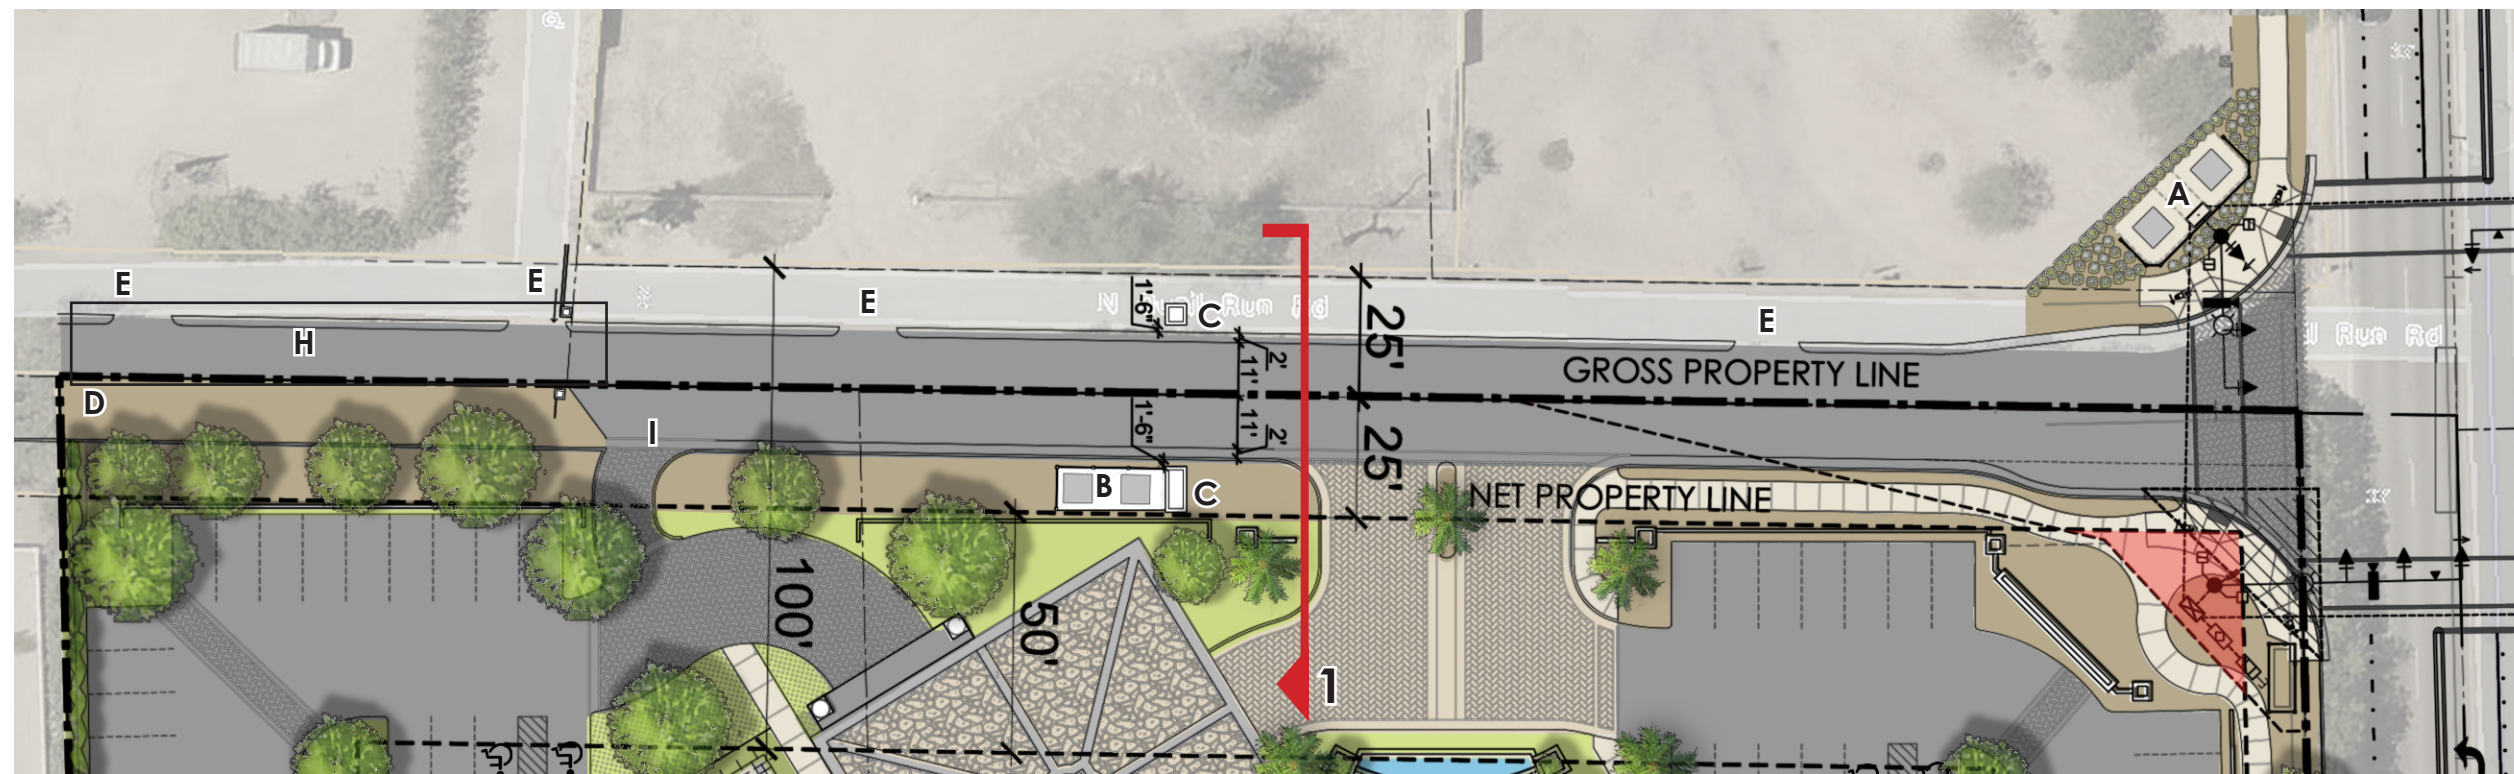

ENLARGED ROADWAY PLAN (shown rotated)

scale: 1" = 40'-0"

PHX
ARCHITECTURE

GREEY|PICKETT

BEUS
GILBERT



CREATIVE DESIGNS
IN LIGHTING

CVL
CONSULTANTS

GH

QUAIL RUN ROAD ROADWAY EXHIBIT

the **smoke tree resort**

7101 E LINCOLN DR, PARADISE VALLEY, AZ 85253
SPECIAL USE PERMIT | MAJOR AMENDMENT APPLICATION

SEP 6, 2019
11 x 17 format
ADDED
AUG 24, 2020