


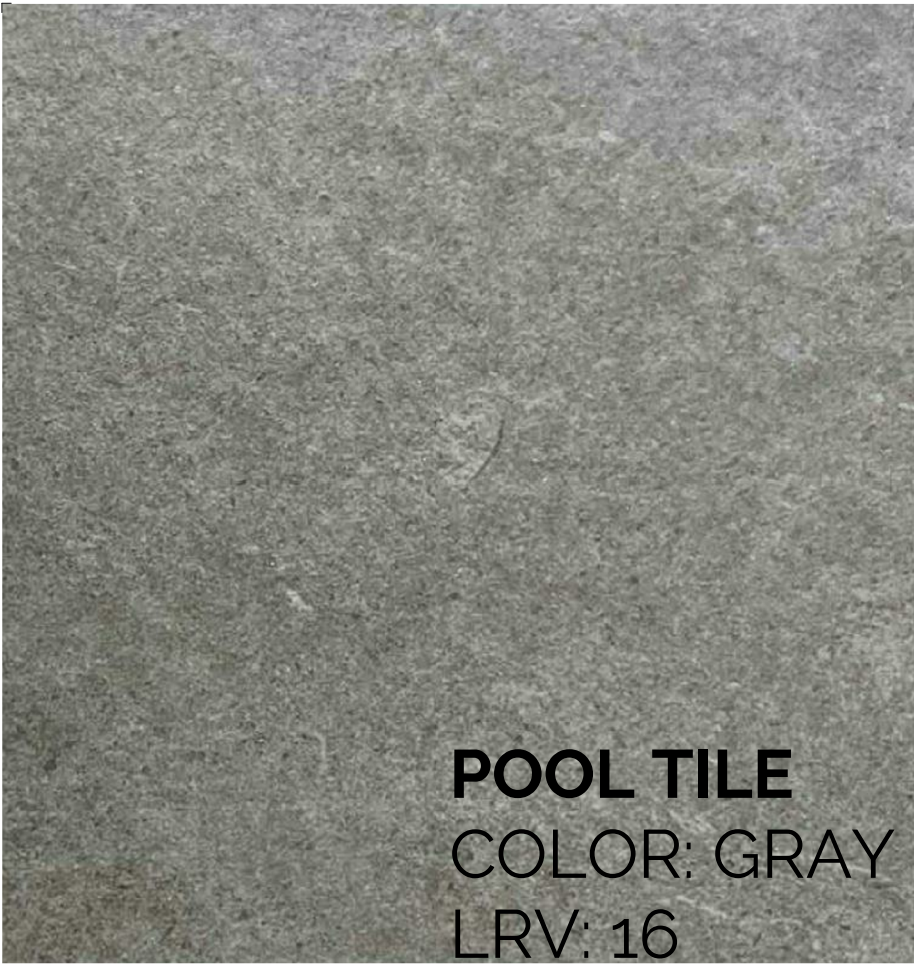

POOL TILE
COLOR: GRAY
LRV: 16

STUCCO COLOR
SHERWIN WILLIAMS
MEGA GREIGE - SW7130
LRV - 37



STONE VENEER
SOLSTICE STONE - NEVADA BROWN
LRV: 36



METAL FASCIA
ALPOLIC - DBR. DARK BRONZE ANODIZED LRV: 7




STONE VENEER B
VILLAGIO - BLACK BASALT
LRV: 12

ROOF MATERIAL
AGGREGATE
LRV: 32



CONCRETE PAVING
WITH ETCHED FINISH
COLOR: NUSS BROWN LRV: 26

WOOD CEILING
PANAGET - DAYLIGHT
WHITE OAK SENTUDE
TUEAU
LRV: 34

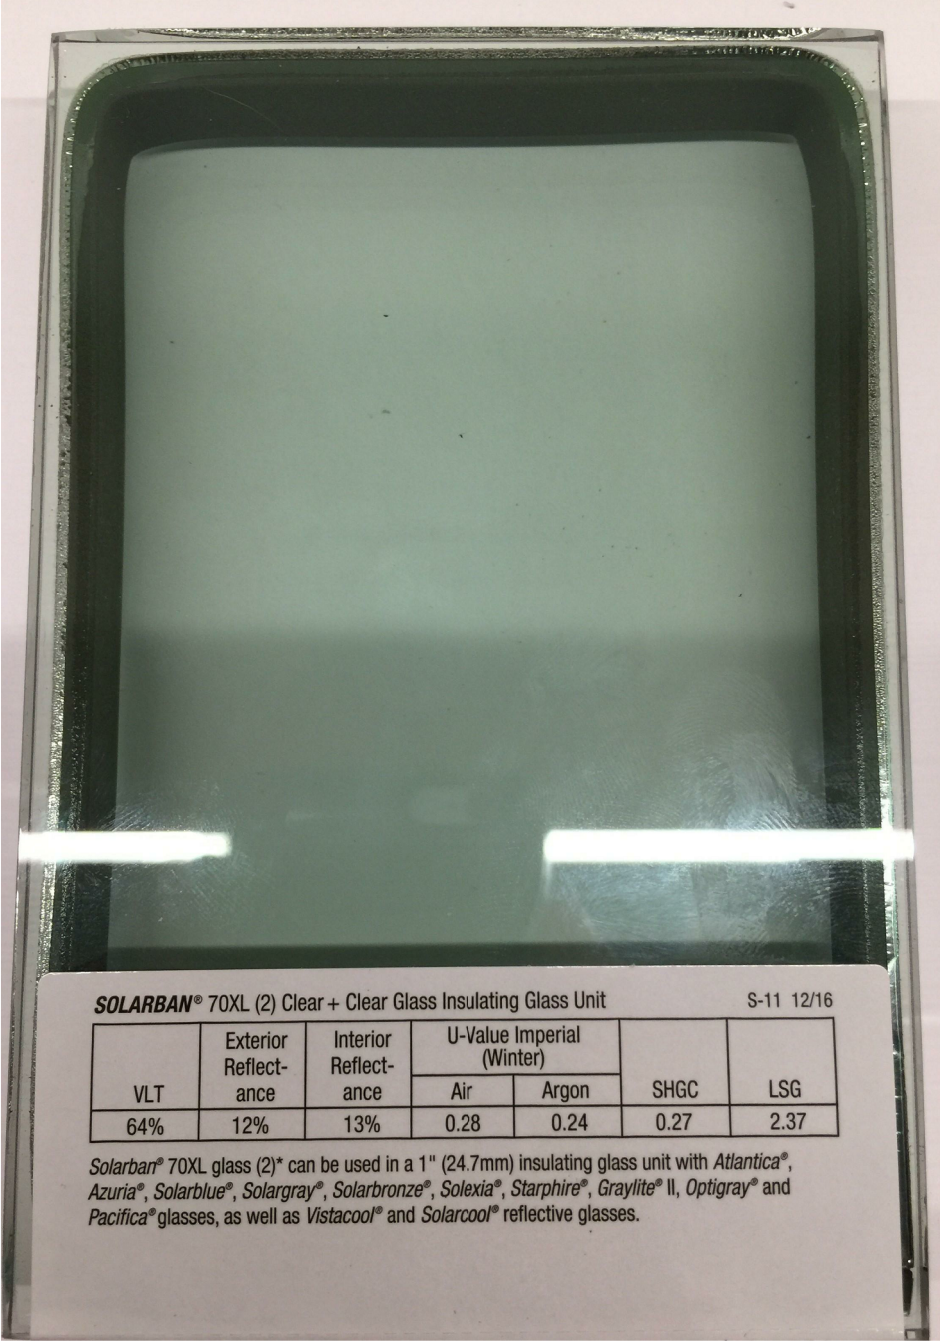

GLAZING SYSTEM
SOLARBAN 70XL
12% EXT. REFLECT.
13% INT. REFLECT.

WINDOW & DOORS
WESTERN WINDOW SYSTEMS
COLOR: DARK BRONZE ANODIZED
LRV: 6



DW

DREWETT WORKS // ARCHITECTURE

7144 E. STETSON DR., SUITE 204
SCOTTSDALE, AZ 85251
P 855-373-9388 // F 855-373-9388
PLANS @ DREWETTWORKS.COM



RESIDENCE FOR HUMMINGBIRD AZ LLC

GENERAL NOTES

- G1 ALL EXTERIOR MATERIAL PALETTE SHALL BE IN ACCORDANCE WITH SECTION 2207.I.I.D.
- G2 ALL EXTERIOR LIGHTING SHALL COMPLY WITH SECTION 2208

FOR FORMAL HILLSIDE REVIEW



DATE 2-24-2021

REV

MATERIAL BOARD



DR208

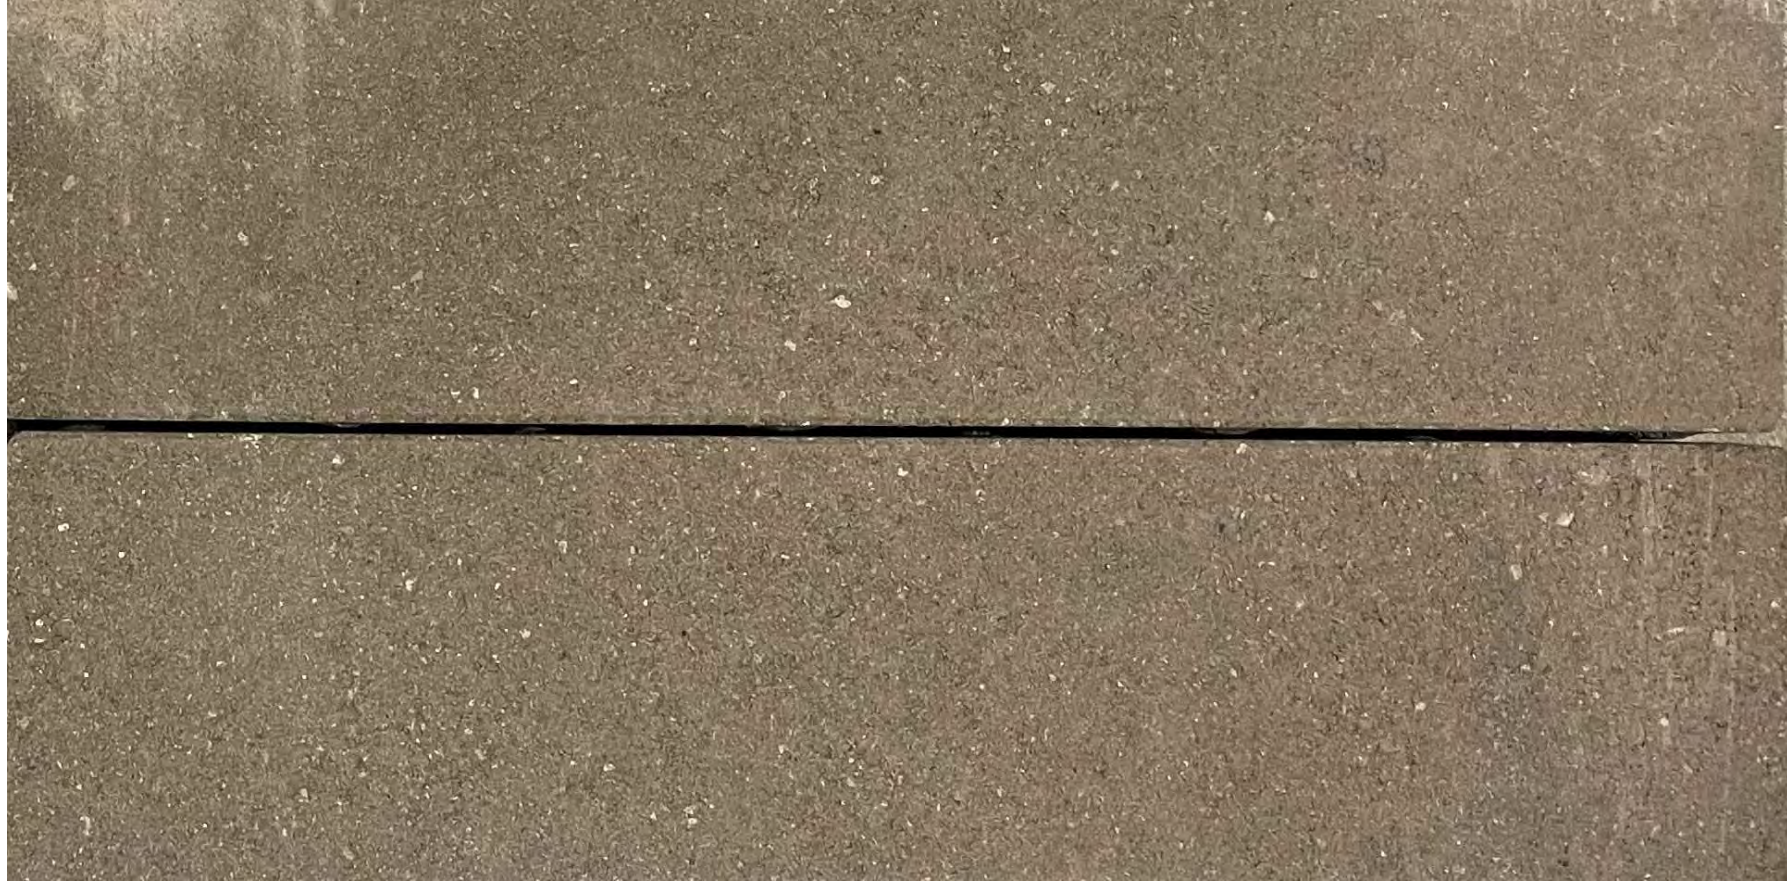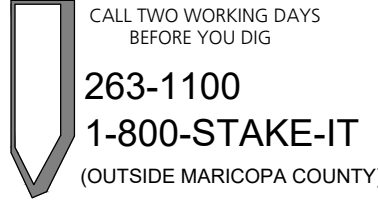 P.1 CONCRETE PAVING W/ ETCHED FINISH, COLOR: NUSS BROWN (LRV: 26)	 P.2 4" x 16" GRIND AND BLAST CONCRETE PAVER, COLOR: MOCHA (LRV: 15)	 P.3, P.4 24"X24" PORCELAIN PAVER, COLOR: BOURGOGNE (LRV: 38)
 P.5 PRECAST CONCRETE STEP STONES, COLOR: NUSS BROWN (LRV: 26)	 W.1 STUCCO PAINT COLOR SW7130 MEGA GREIGE (LRV: 37)	 W.3 STONE VENEER - TO MATCH ARCHITECTURE. (LRV:20)
 W.7 POOL TROUGH WALL TILE. COLOR: GRAY (LRV:16)		PRELIMINARY NOT FOR CONSTRUCTION 

BERGHOFF DESIGN GROUP

LANDSCAPE +
CONSTRUCTION MANAGEMENT

7000 EAST MCDOWELL ROAD
SUITE 100
SCOTTSDALE, ARIZONA 85257
TEL: 480.481.3433
FAX: 480.481.3533
BERGHOFFDESIGN.COM

RESIDENCE FOR HUMMINGBIRD AZ LLC

6519 E HUMMINGBIRD LANE
PARADISE VALLEY, ARIZONA 85253

HM.1
HARDSCAPE MATERIALS

MAY 21, 2021