


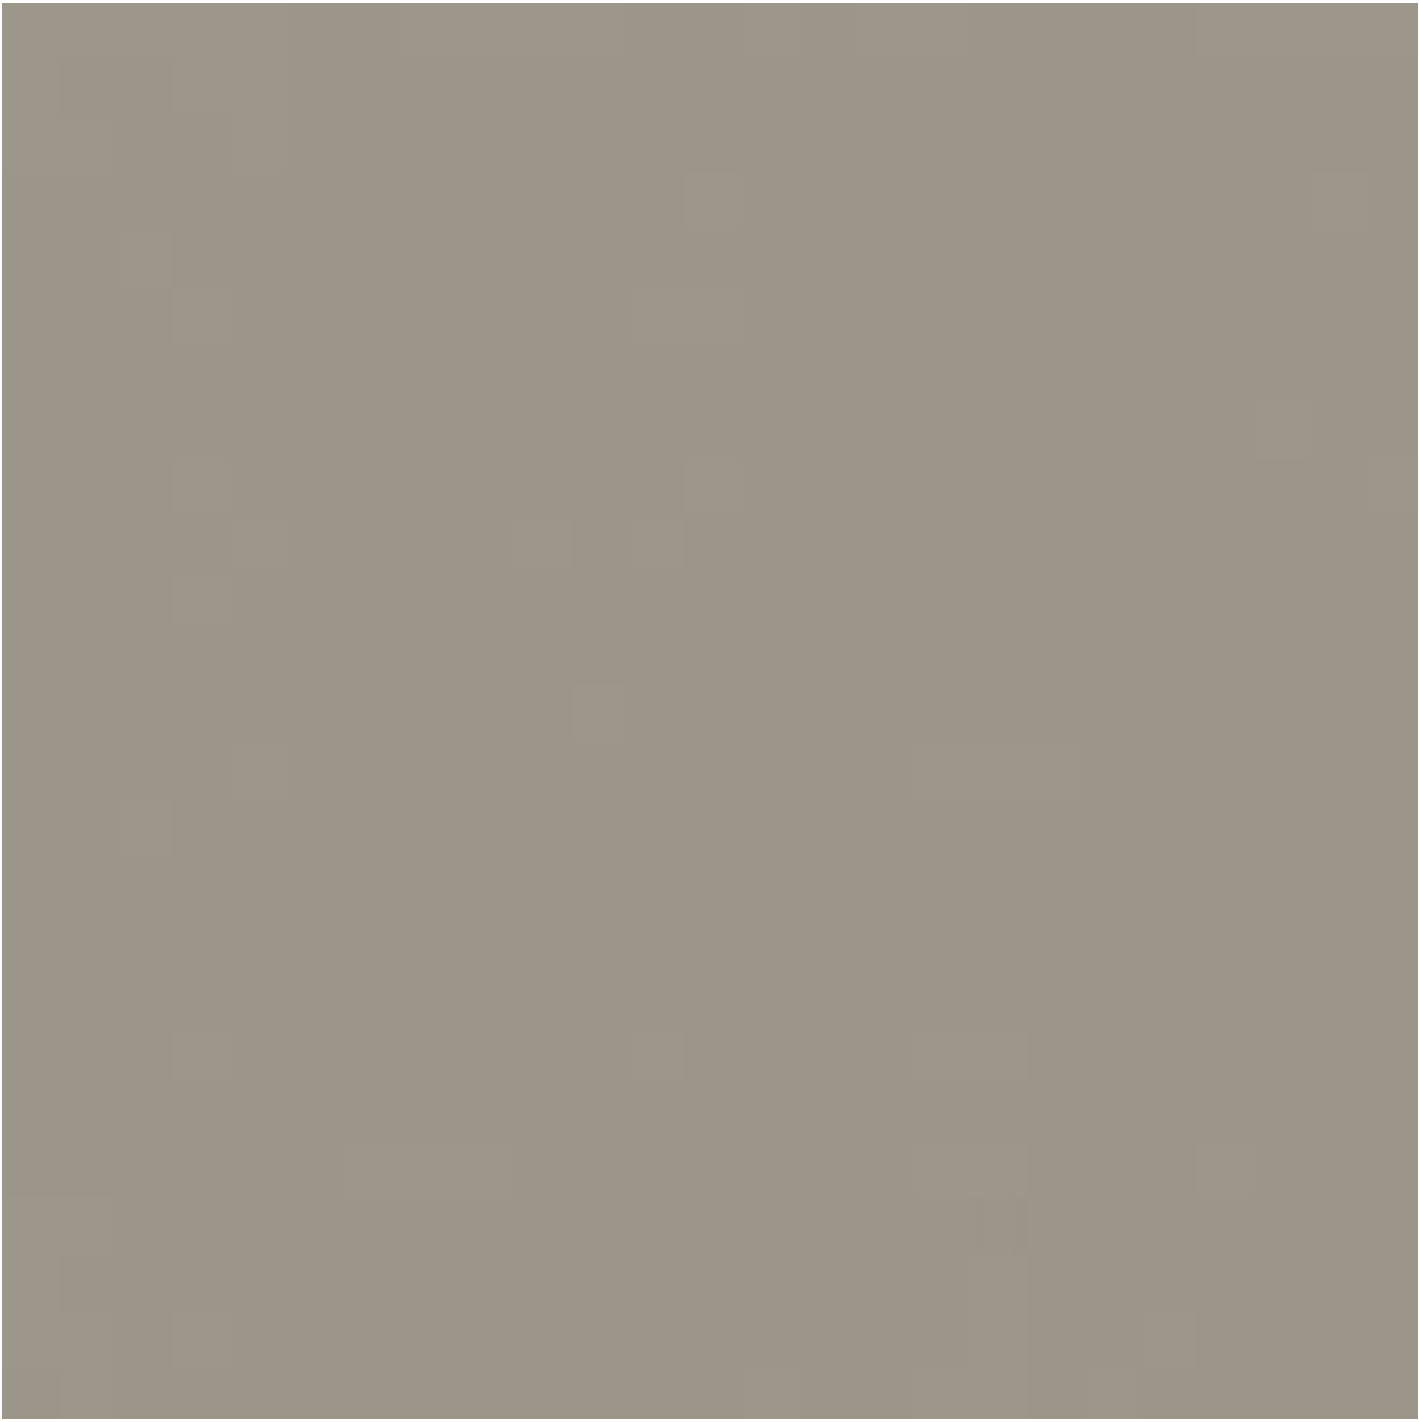

STUCCO COLOR
BARNWOOD GREY
DET 620
LRV 31



STONE VENEER
VERONA EL DORADO
VEINCUT/HONED
VID03
LRV 35




METAL FASCIA
ALPOLIC - MBR,
MEDIUM BRONZE ANODIZED
LRV 15



WOOD CEILING
PANAGET - DAYLIGHT
WHITE OAK SENTUDE
TUFEAU
LRV 28



ROOF MATERIAL
AGGREGATE
LRV 32

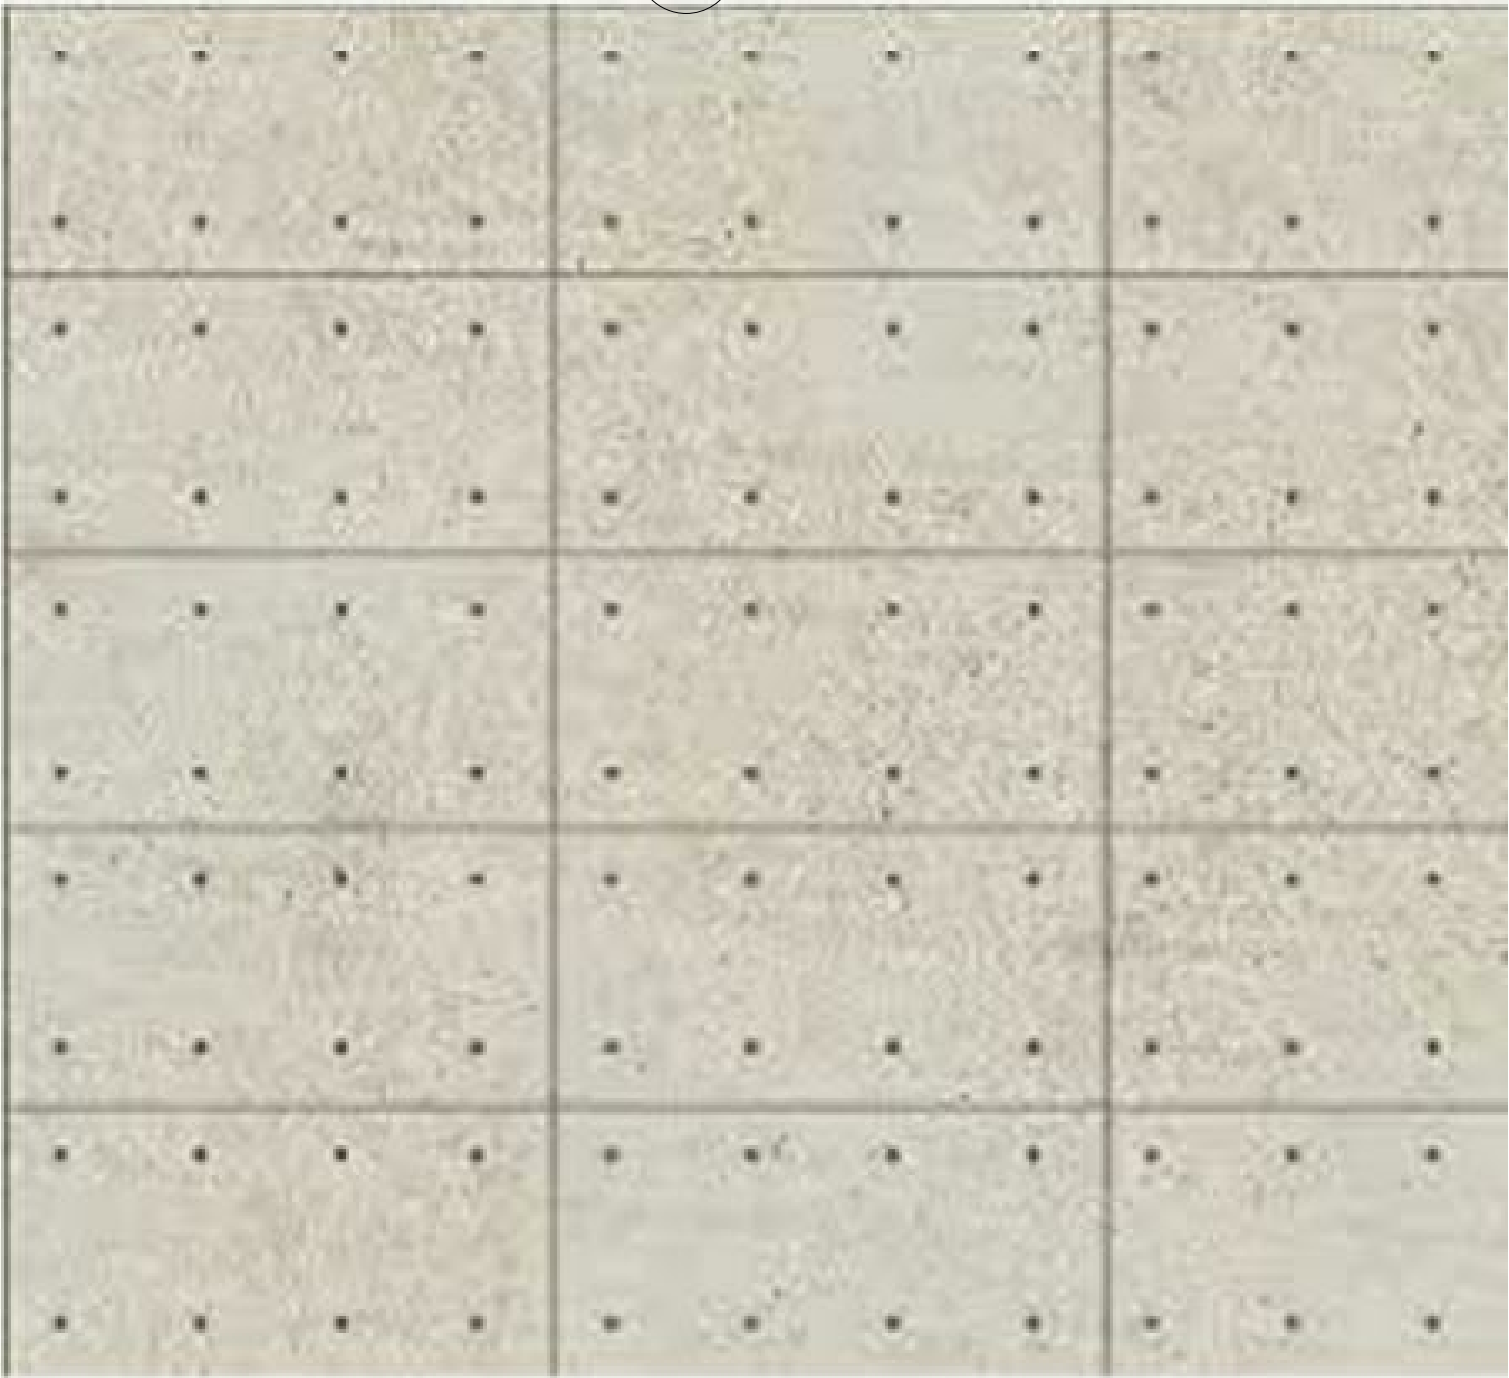

CAST IN PLACE CONCRETE
LRV 38



WINDOW & DOORS
FLEETWOOD - ALUMINUM
COLOR: MEDIUM BRONZE ANODIZED
LRV 15



GLAZING SYSTEM
SOLARBAN 70 XL
12% EXT. REFLECT
13% INT. REFLECT

FOR	FORMAL HILLSIDE
DATE	5-26-2021
REV.	5-25-2021 HILLSIDE COMMENTS
1	





P.1,P.2,P.3 ACID ETCH FINISHED CONCRETE W/ SAW CUT JOINTS. COLOR: CHARCOAL (LRV: 24)



P.4 AFYON GREY STONE COPING (LRV: 25-37)



P.5 PEA GRAVEL, COLOR: TAN BLEND (LRV: 35)

Barnwood Gray
DET620 RL#917 LRV 31



C.1,W.1,W.2, W.3, G.1 PAINT COLOR: BARNWOOD GREY (LRV: 31)

Black
DEA002 RL#476 LRV 4



A.1 PAINT COLOR: BLACK (LRV: 4)



A.4 BOARD FORMED CONCRETE FIREPIT, COLOR: CHARCOAL (LRV:24)

PRELIMINARY
NOT FOR CONSTRUCTION

1 05.20.21 TOPV HILLSIDE COMMENTS.

CALL TWO WEEKS DAYS BEFORE YOU DIG
263-1100
1-800-STAKE-IT
(OUTSIDE MARICOPA COUNTY)



LANDSCAPE +
CONSTRUCTION MANAGEMENT

7000 EAST MCDOWELL ROAD
SUITE 100
SCOTTSDALE, ARIZONA 85257
TEL: 480.481.3433
FAX: 480.481.3533

BERGHOFFDESIGN.COM

**DESERT JEWEL
RESIDENCE**

5455 EAST DESERT JEWEL DRIVE
PARADISE VALLEY, ARIZONA 85253

HM.1
HARDSCAPE MATERIALS

MAY 20, 2021