





POOL DECK, NORTH TERRACE & ENTRY GARDEN
SILVER TRAVERTINE PAVER - TUMBLED FINISH
LRV: 32% AVERAGE



ENTRY GARDEN ACCENTS & WALL TILE
AURORA BLUE QUARTZITE - LEATHERED FINISH
LRV: 32%

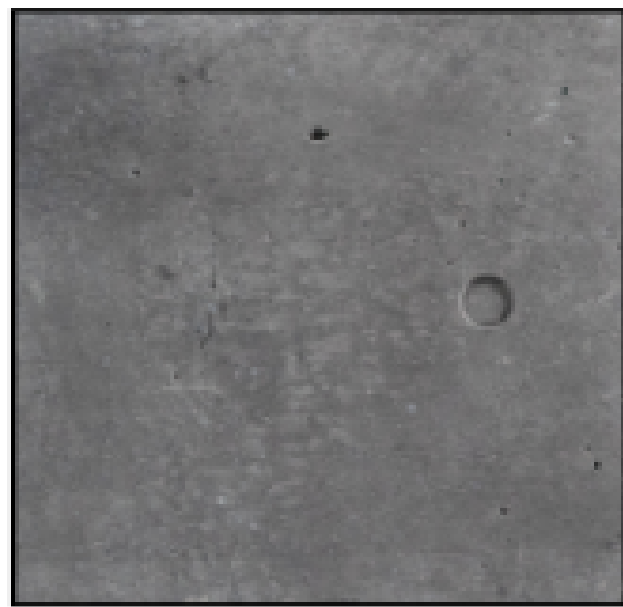

MOTOR COURT
- POURED COLORED CONCRETE (LRV: 12% EST)
- SILVER TRAVERTINE INLAY (LRV: 32% AVG)

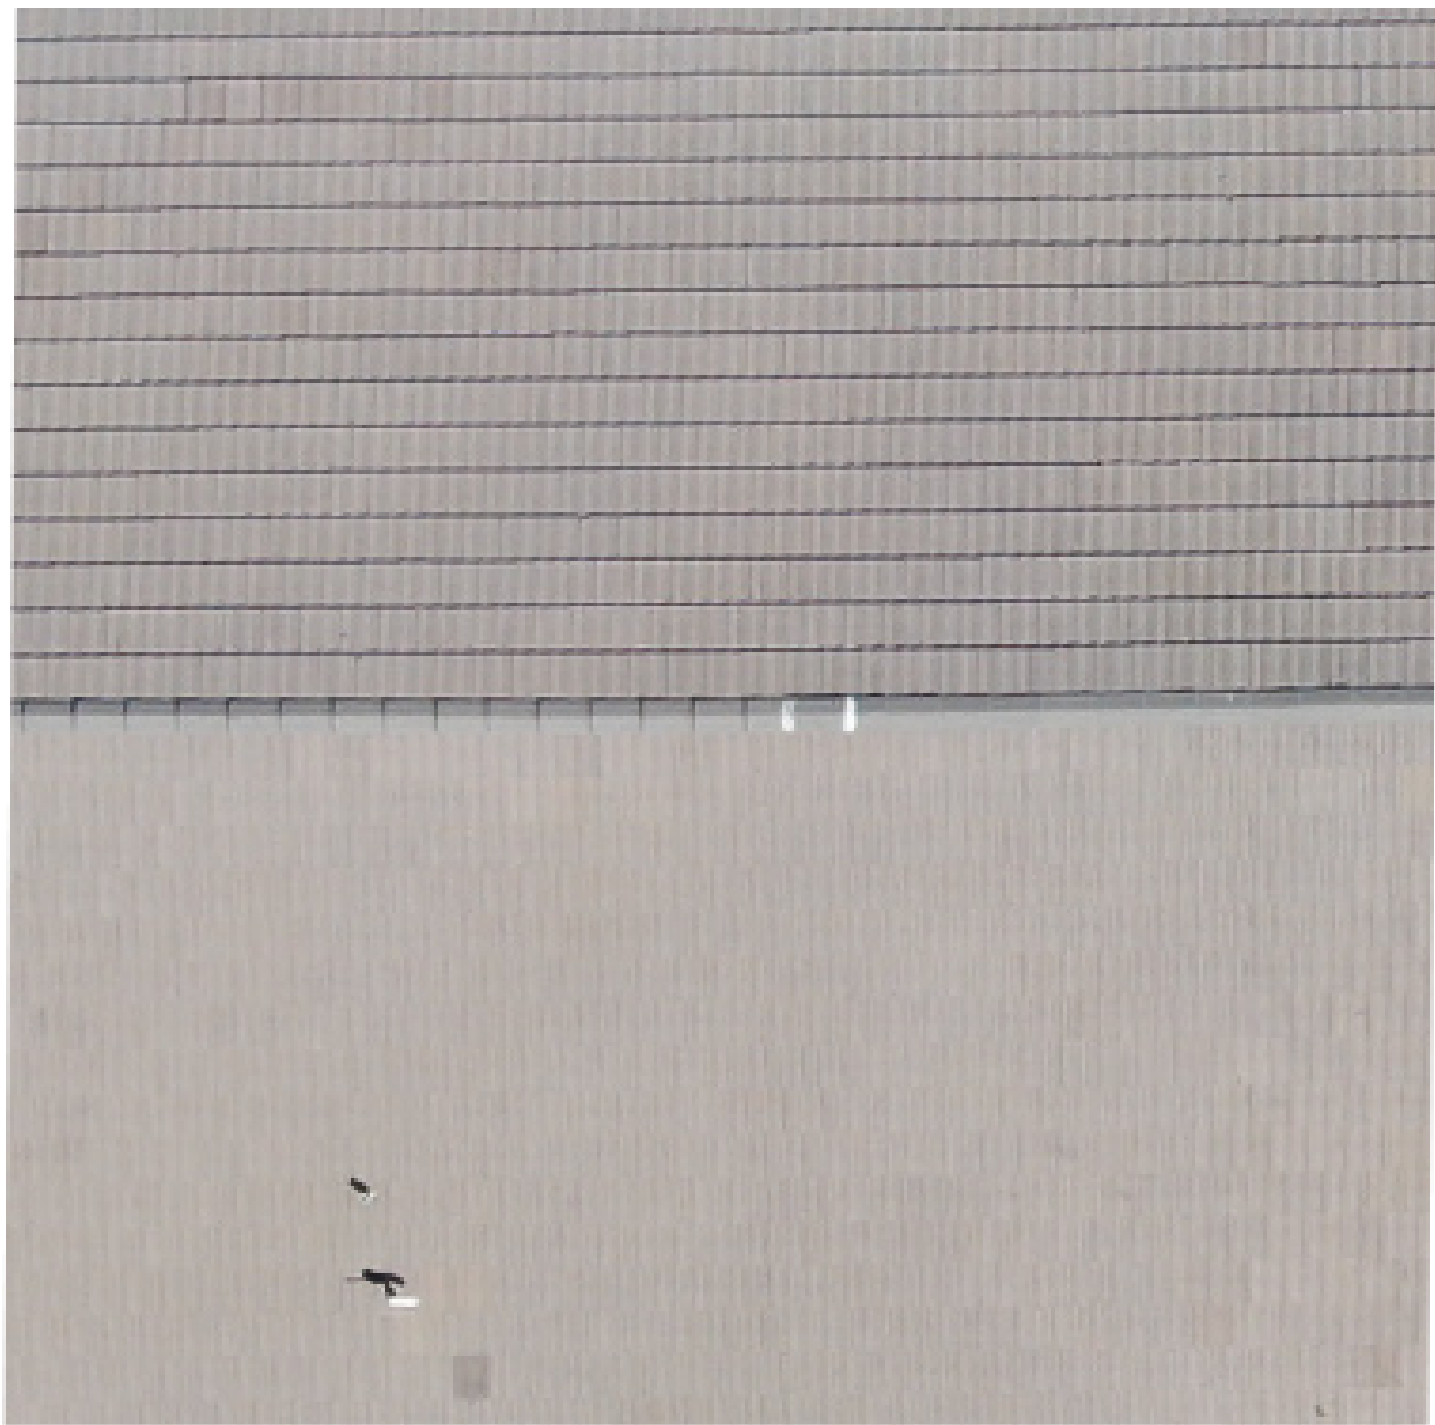

ROOF (EXISTING)
LRV: 10%



NEW WINDOWS
CLEAR NON-REFLECTIVE GLASS WITH DARK
BRONZE FRAMES TO MATCH EXISTING
BRONZE TRIM LRV: APROX 3%


TERRACE RAILING
CLEAR NON-REFLECTIVE GLASS WITH BRONZE
HARDWARE TO MATCH WINDOW FRAMES



TYPICAL BUILDING PAINT
BENJAMIN MOORE HC-105 ROCKPORT GRAY
LRV: 36%



PAINT AT FEATURE POOL STAIR
BENJAMIN MOORE HC-168 CHELSEA GRAY
LRV: 22.16%

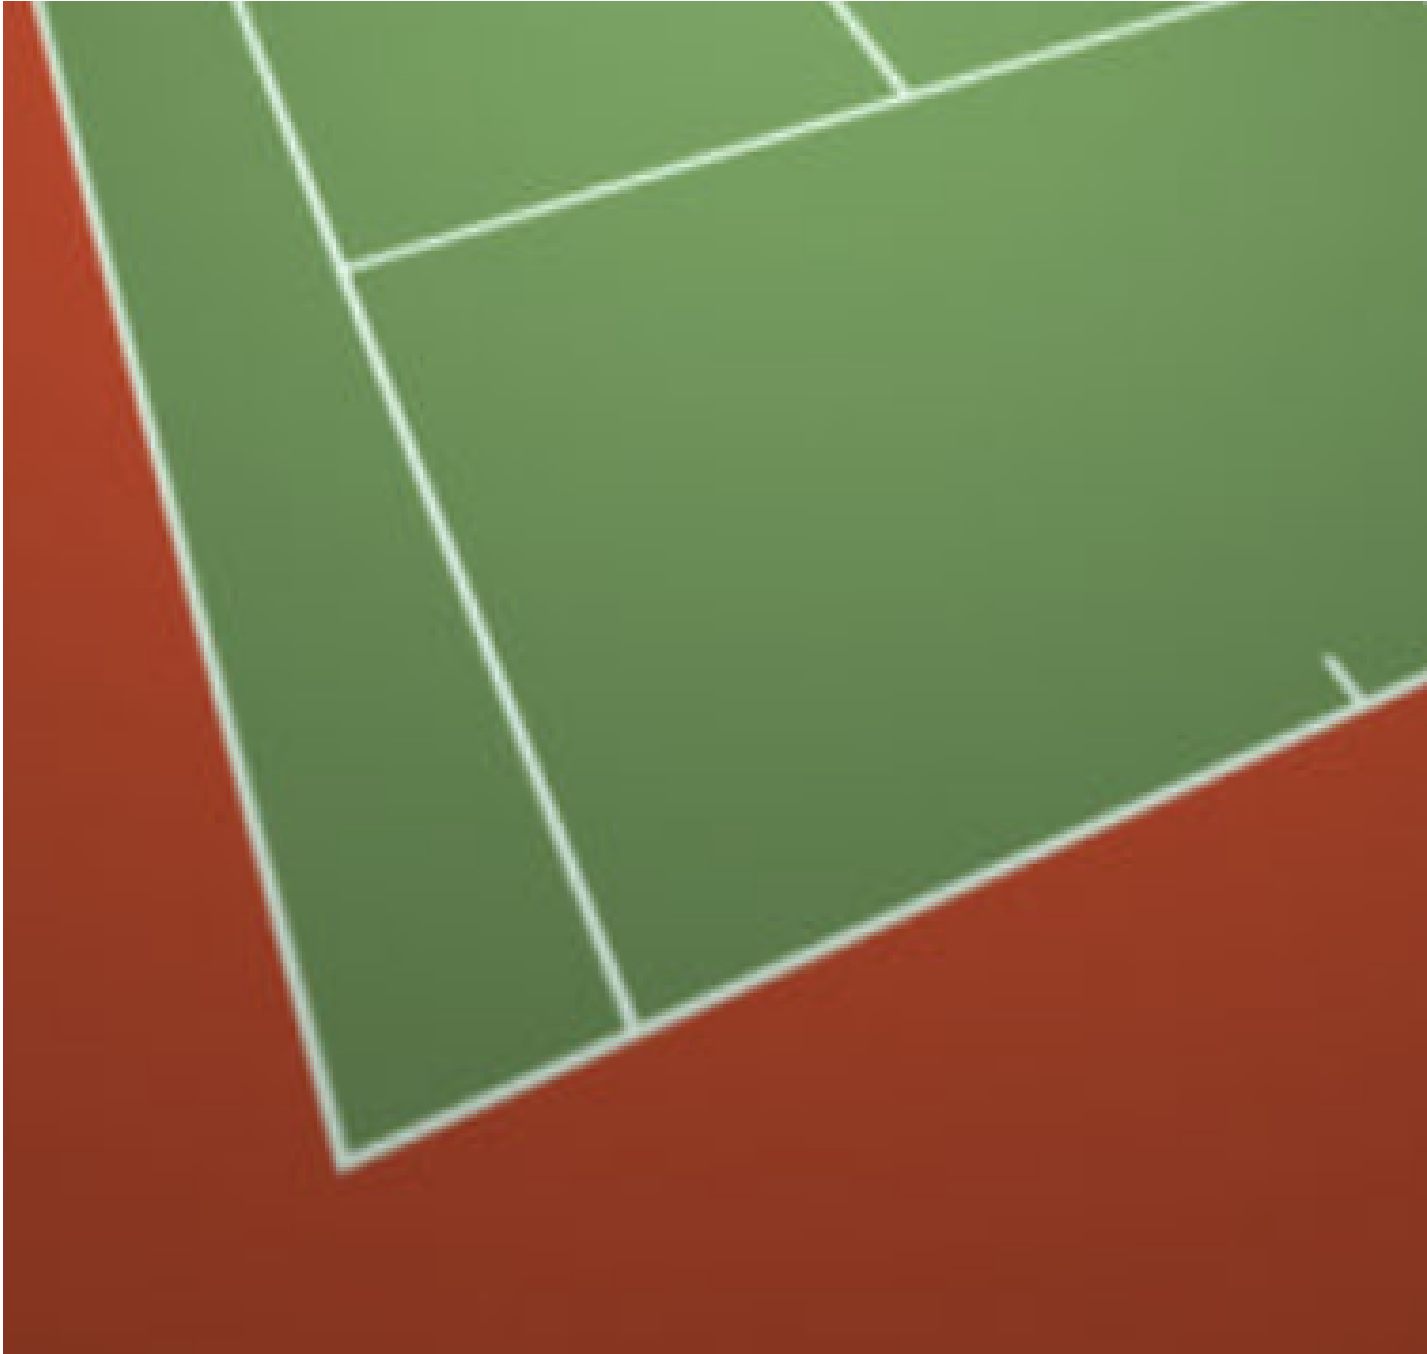

PAVING AT TENNIS COURT
BORDER - BURGUNDY LRV: 26%
COURT - DARK GREEN LRV: 6%

SHEET NOTES

Gutman
Residence

5704 E. Starlight Way
Paradise Valley, AZ 85253

dsp

Design
Service
Professionals

Arcadia
3719 E Yale St
Phoenix, AZ 85008
United States

Dir 510.846.9987
Off 510.872.2133
www.dsp.design

MD

Meyer Davis
180 Varick St, Suite 404
New York, NY 10014
USA
Tel +1 212.627.5574
Fax xxx.xxx.xxxx

△	Date	Description
	07/21/2021	HILLSIDE SUBMISSION
	10/11/2021	HILLSIDE SUBMISSION R1

Seal / Signature

Project Name

1030-1001 Starlight Way

Project Number

1030-1001

Description

EXTERIOR MATERIALS

Scale

1/4" = 1'-0"

AP-12

GENERAL NOTES

- PROPOSED FINISHES
- ST1 Stone at Pool Deck, North Terrace, Entry Garden & Motorcourt Accents: Silver Travertine - Tumbled (LRV 32%)
- ST2 Stone at Entry Garden Accents & Wall Tile: Marron Grecale Marble - Sandblasted (LRV 32%)
- AC1 Motorcourt: Charcoal Gray Colored Concrete (LRV 12%)
- RF1 Roof: Per Existing (LRV 10%)
- GL1 Glass Windows, Doors & Guard Rails: Clear, Non-Reflective Glass
- WN1 Window Frames: Dark Bronze to Match Existing
- PS1 Paint at Stucco, Walls, Retaining Walls: Benjamin Moore HC-105 Rockport Gray (LRV 35.65%)
- PS2 Paint at Architectural Accents, Pool Stairs, Pergolas, Entry Gate: Benjamin Moore HC-168 Chelsea Gray (LRV 22%)