




plan view

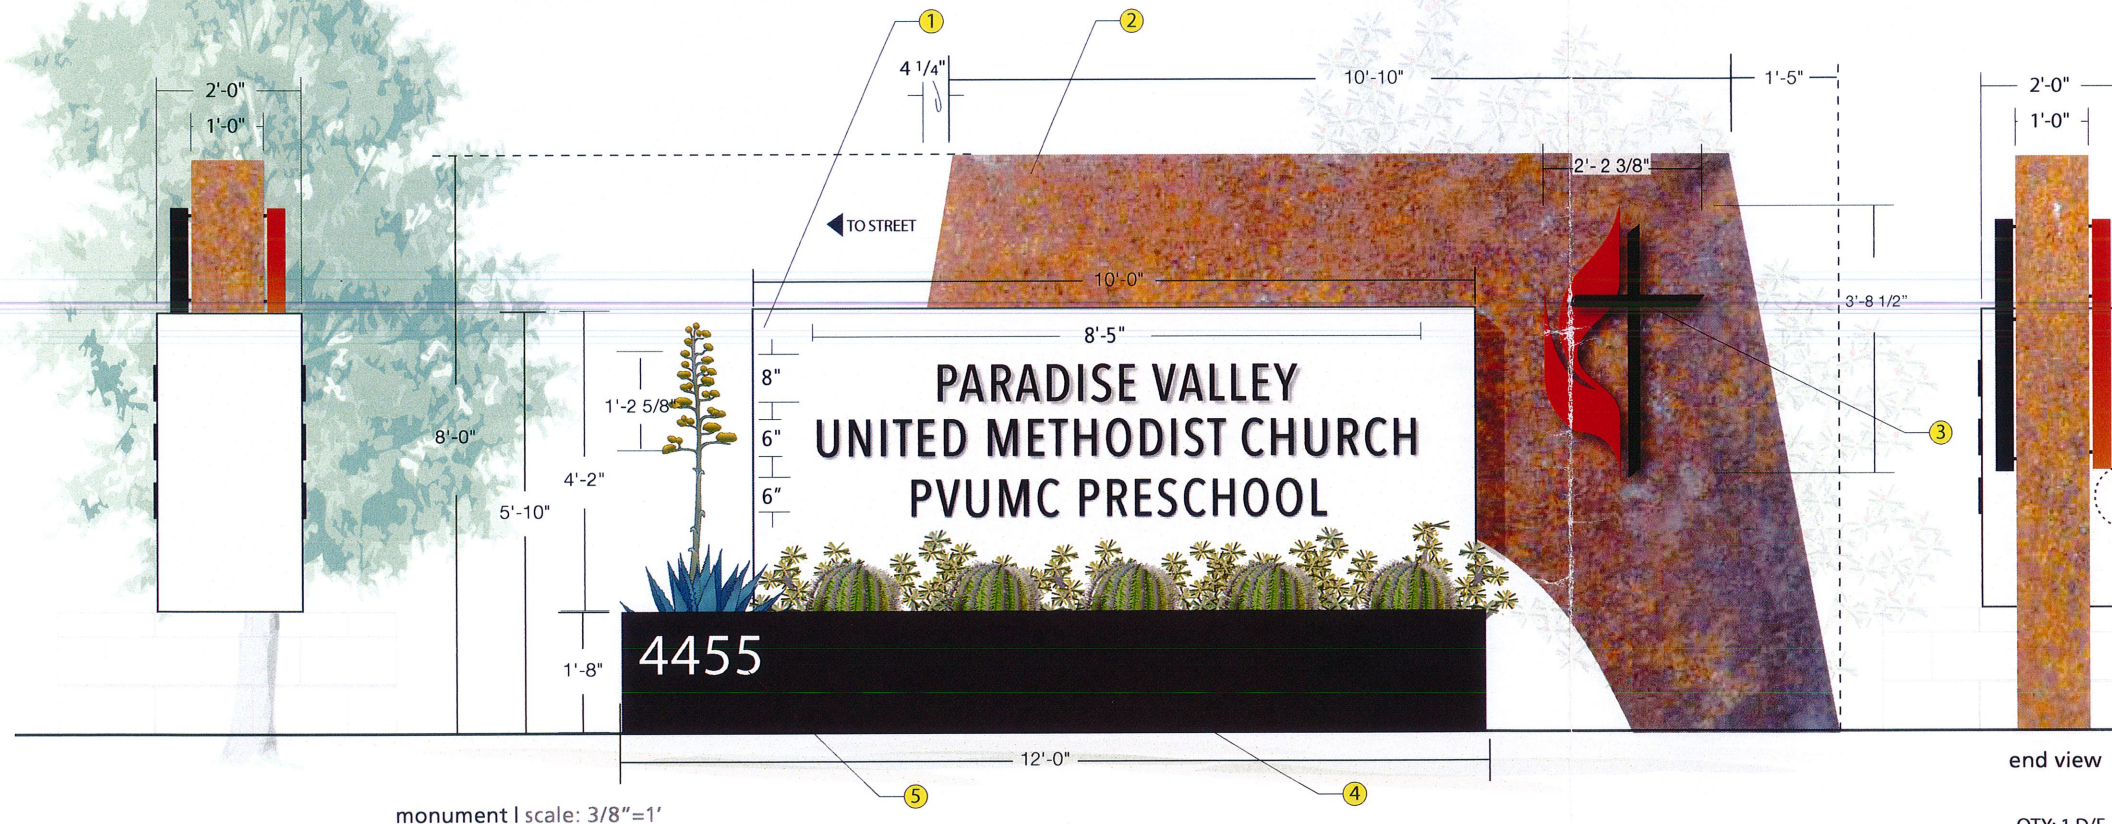


monument | scale: 3/8"=1'

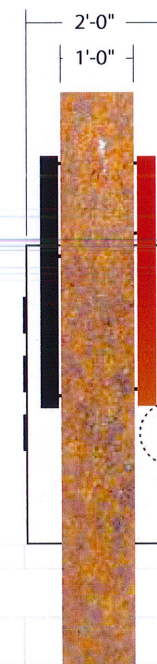


end view

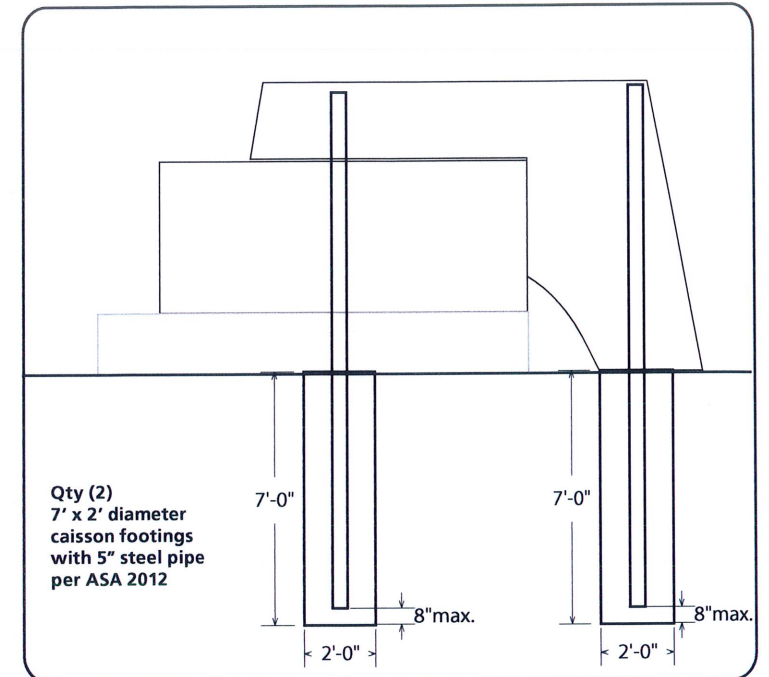

footing | scale: 3/16" = 1'-0"

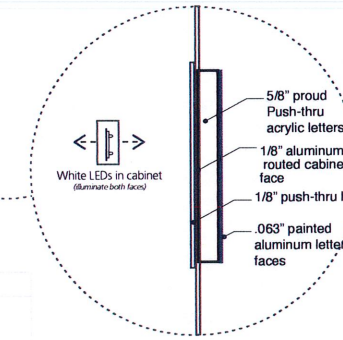

3/4" acrylic push-throughs

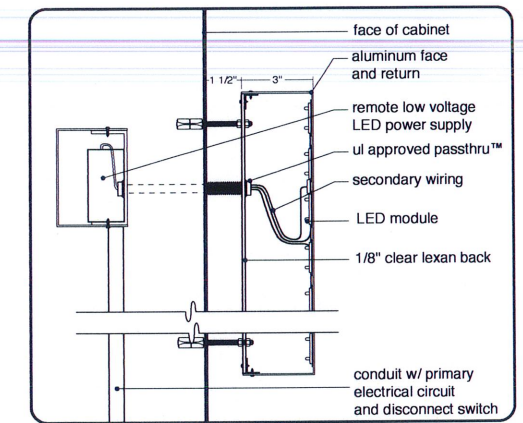

LED halo illuminated reverse pan channel letter | scale: 1 1/2" = 1'-0"

ENTIRE SIGN = 89.34 SQ FT
SIGNAGE AREA = 23.3 SQ FT

QTY: 1 D/F

Manufacture and Install one (1) D/F, internally illuminated Aluminum Cabinet Monument Sign

1. Cabinet

Internally illuminated, aluminum cabinet with 3/4" clear acrylic push thrus (front & back), with .063" aluminum applied on faces painted duranotic bronze, cabinet painted MP41734 Divine Pleasure

2. Cabinet

Aluminum cabinet painted with faux rust finish and RPC cross

3. Methodist Cross RPCs

Halo-lit aluminum RPCs with 3" returns painted MP black and PMS 185.

4. Base

CMU block planter base painted to match duranotic bronze.

5. Address

1/4" thick x 6 1/2" tall aluminum FCO numbers painted to match MP41734 Divine Pleasure stud mounted to CMU block with silicone



E LINCOLN DR

N86°49'00"W
 397.95'

E LINCOLN DR

1320.96'

E LINCOLN DR

Sign Location

4'-0"

Property Line

65'