




Area B & C Main Building Setbacks

Front Yard First Floor	20'
Front Yard Second Floor	25'
Side Yard Lots greater than 15,000 sf	15' each side
Side Yard Lots 10,000 - 15,000 sf	20' total (not less than 5')
Rear Yard First Floor	20'
Rear Yard Second Floor	35'
Lot size greater than 15,000 sf	▲
Single story home with construction limited to a maximum of 20' in height	◻

Area B & C Accessory Building Setbacks

Front Yard	10'
Side Yard	5'
Side Yard	10' (that abuts a street)
Rear Yard	10'

Guest Parking:
2 cars in the driveway at each home

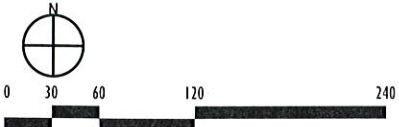

Larger Lots at Perimeter

CIVTECH, INC
Traffic Engineering
10605 N Hayden Road | Ste 140
Scottsdale, AZ 85260-5595
480.659.4250
contact: Dawn Carter

CVL CONSULTANTS
Civil, Landscape, Planning, & Survey
4550 N 12th St
Phoenix, AZ 85014
602.264.6831
contact: Ryan Weed

MASON ARCHITECTS
Architecture & Master Planning
957 Industrial Road | Ste C
San Carlos, CA 94070
650.851.8810
contact: Peter Mason

NELSEN PARTNERS
Mixed-Use Architecture
15210 N Scottsdale Rd | Ste 300
Scottsdale, AZ 85254
480.949.6800
contact: George A Melara


WITHEY MORRIS, PLC
Land Use & Zoning Attorney
2525 E Arizona Biltmore Cir | Ste A-212
Phoenix, Arizona 85016
602.230.0600
contact: Jason Morris



The Ritz-Carlton Resort
Paradise Valley Special Use Permit Application
Approved Plans
December 17, 2015 - Ordinance 694 - Final Edition



AREA B
Resort Branded Residential Lots
F-2

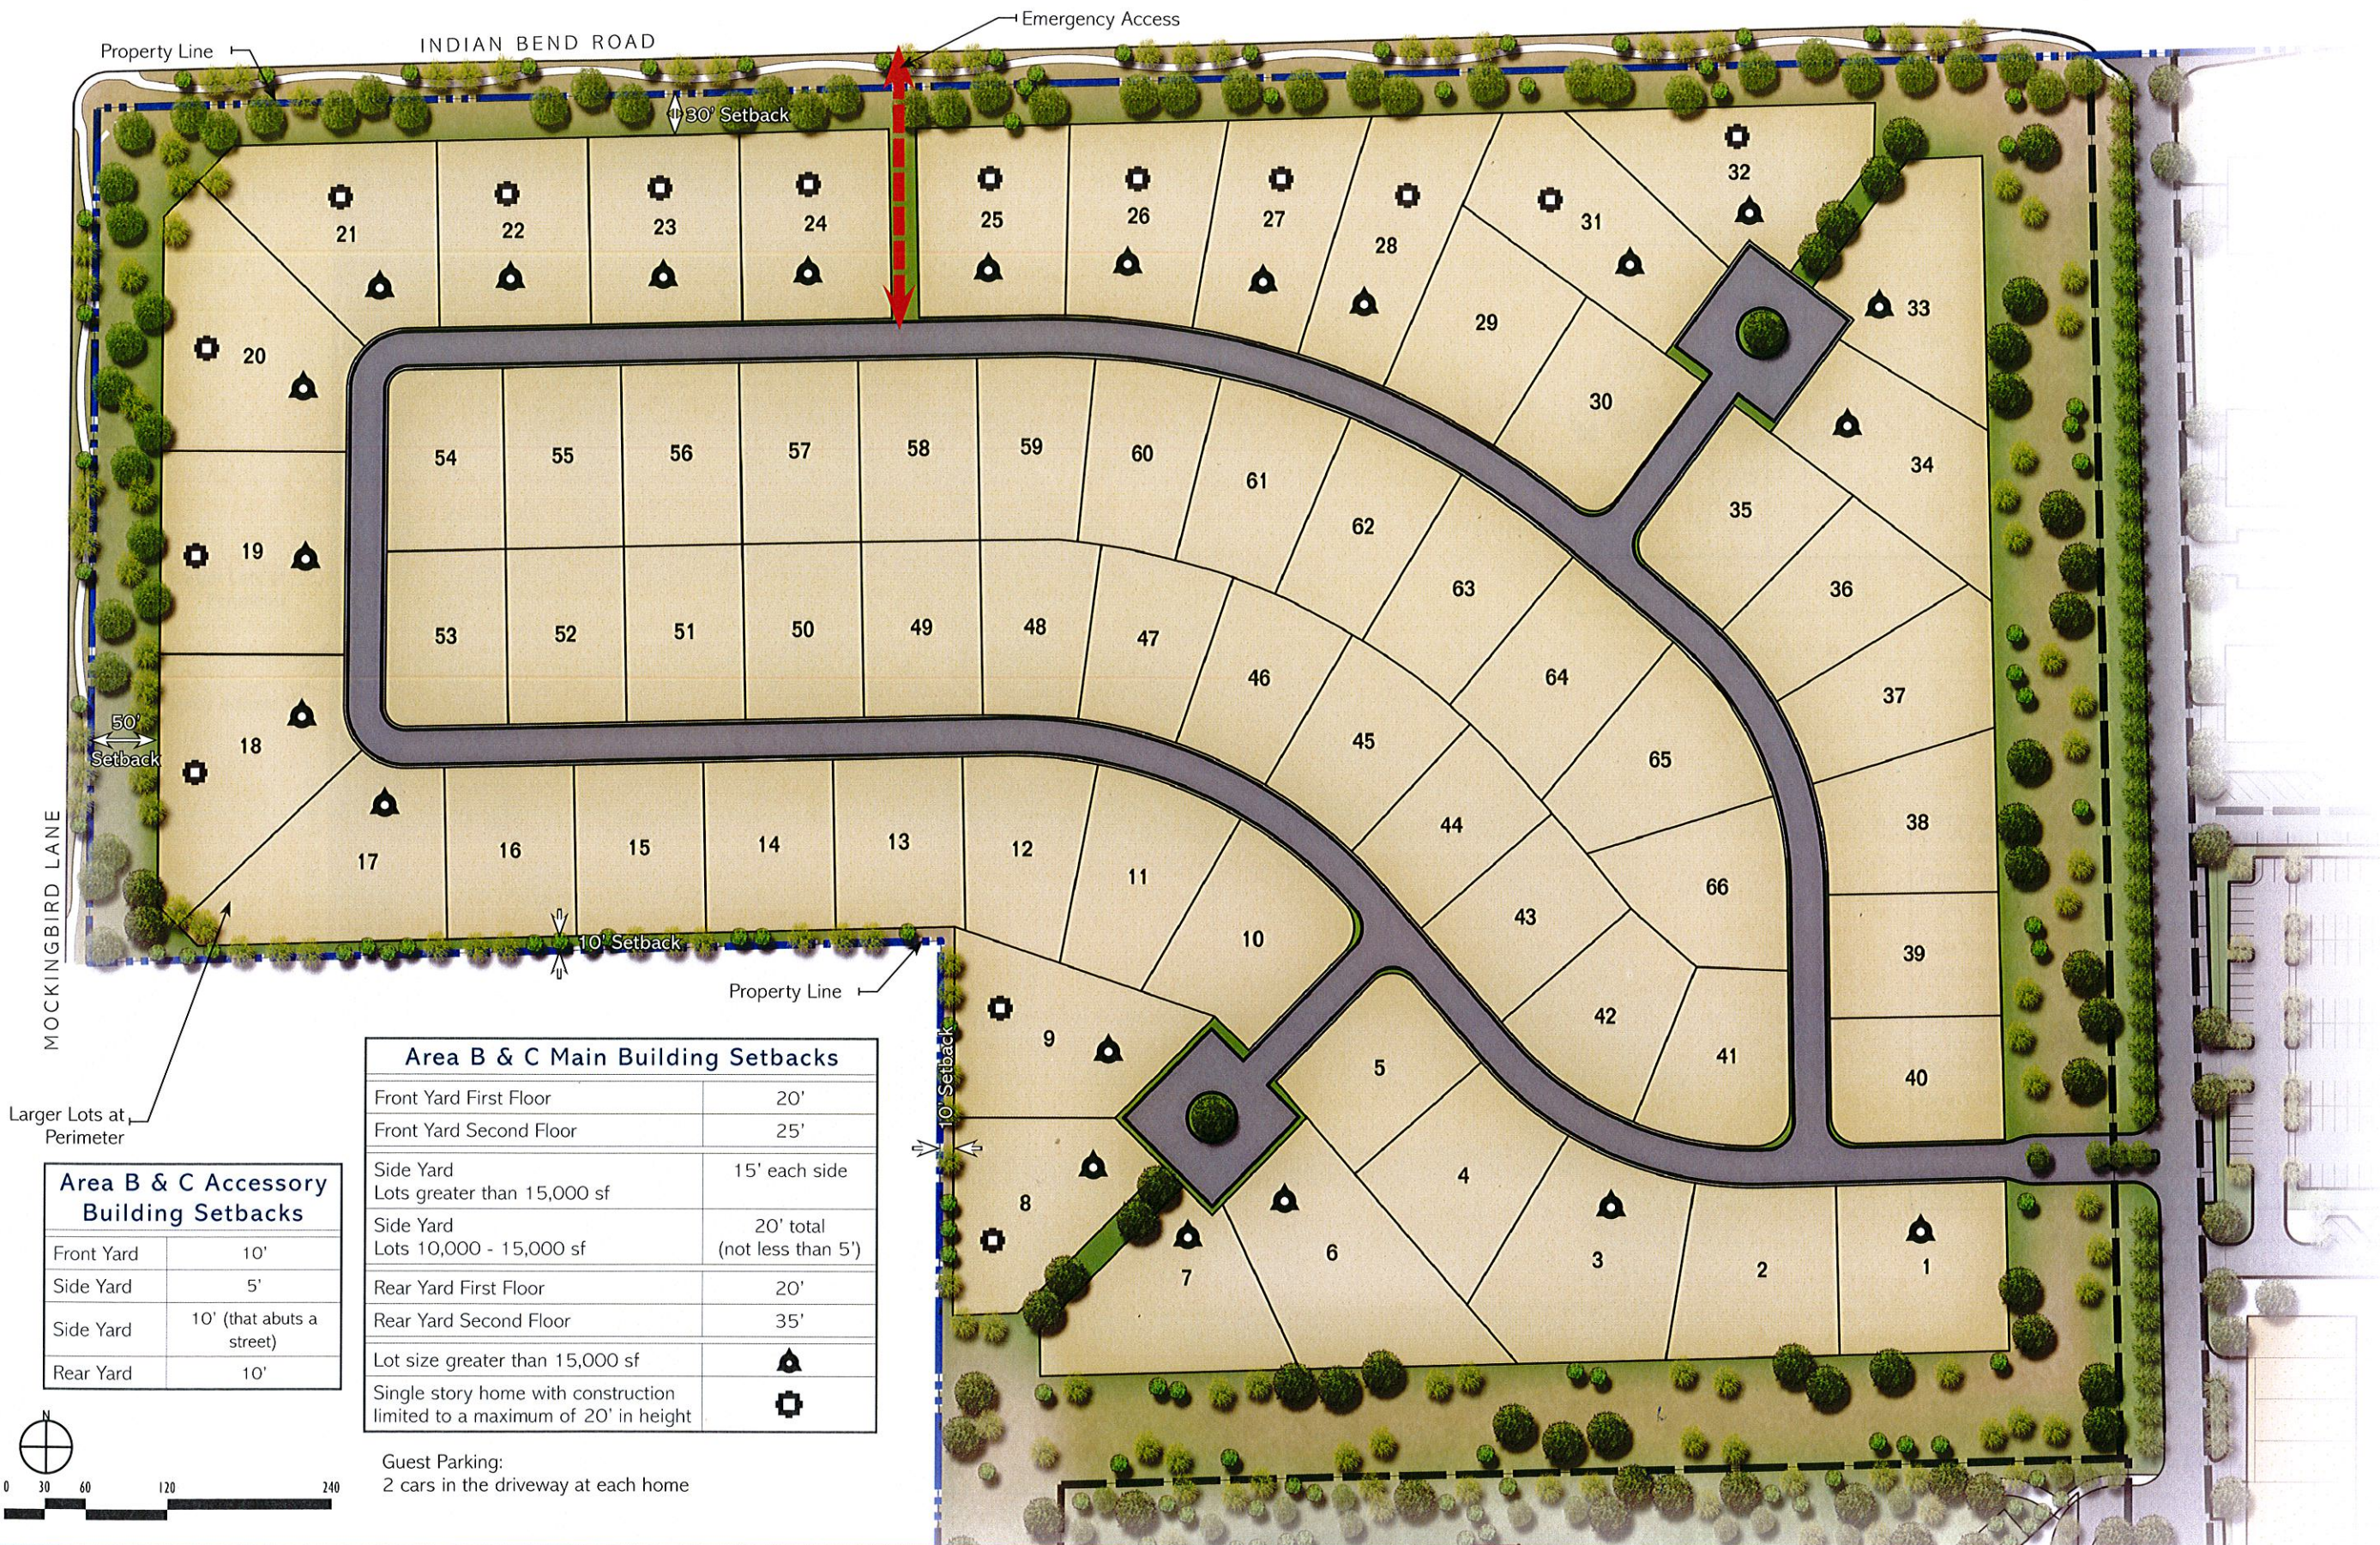


Area B & C Main Building Setbacks

Front Yard First Floor	20'
Front Yard Second Floor	25'
Side Yard Lots greater than 15,000 sf	15' each side
Side Yard Lots 10,000 - 15,000 sf	20' total (not less than 5')
Rear Yard First Floor	20'
Rear Yard Second Floor	35'
Lot size greater than 15,000 sf	
Single story home with construction limited to a maximum of 20' in height	

Area B & C Accessory Building Setbacks

Front Yard	10'
Side Yard	5'
Side Yard	10' (that abuts a street)
Rear Yard	10'

Guest Parking:
2 cars in the driveway at each home

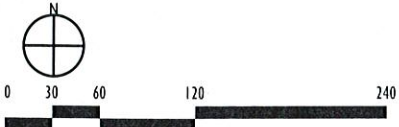

CIVTECH, INC
Traffic Engineering
10605 N Hayden Road | Ste 140
Scottsdale, AZ 85260-5595
480.659.4250
contact: Dawn Carter

CVL CONSULTANTS
Civil, Landscape, Planning, & Survey
4550 N 12th St
Phoenix, AZ 85014
602.264.6831
contact: Ryan Weed

MASON ARCHITECTS
Architecture & Master Planning
957 Industrial Road | Ste C
San Carlos, CA 94070
650.851.8810
contact: Peter Mason

NELSEN PARTNERS
Mixed-Use Architecture
15210 N Scottsdale Rd | Ste 300
Scottsdale, AZ 85254
480.949.6800
contact: George A Melara

WITHEY MORRIS, PLC
Land Use & Zoning Attorney
2525 E Arizona Biltmore Cir | Ste A-212
Phoenix, Arizona 85016
602.230.0600
contact: Jason Morris



The Ritz-Carlton Resort
Paradise Valley Special Use Permit Application
Approved Plans
December 17, 2015 - Ordinance 694 - Final Edition



AREA B
Resort Branded Residential Lots
F-2