
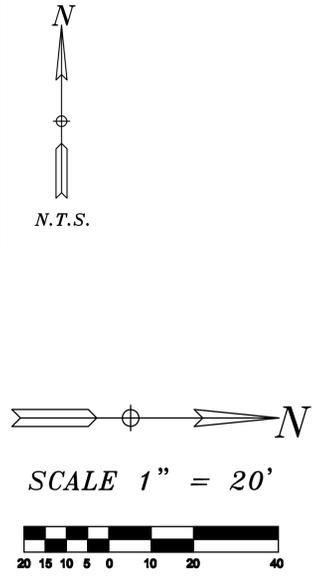
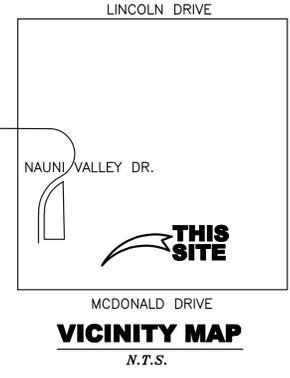


# NAUNI VALLEY RANCH 6

**A LOT SPLIT OF LOT 12, NAUNI VALLEY RANCH  
ACCORDING TO BOOK 44 OF MAPS, PAGE 9, M.C.R.  
A PORTION OF THE SOUTHWEST QUARTER OF SECTION 9, TOWNSHIP 2 NORTH,  
RANGE 4 EAST OF THE G.&S.R.B.&M., MARICOPA COUNTY, ARIZONA.**

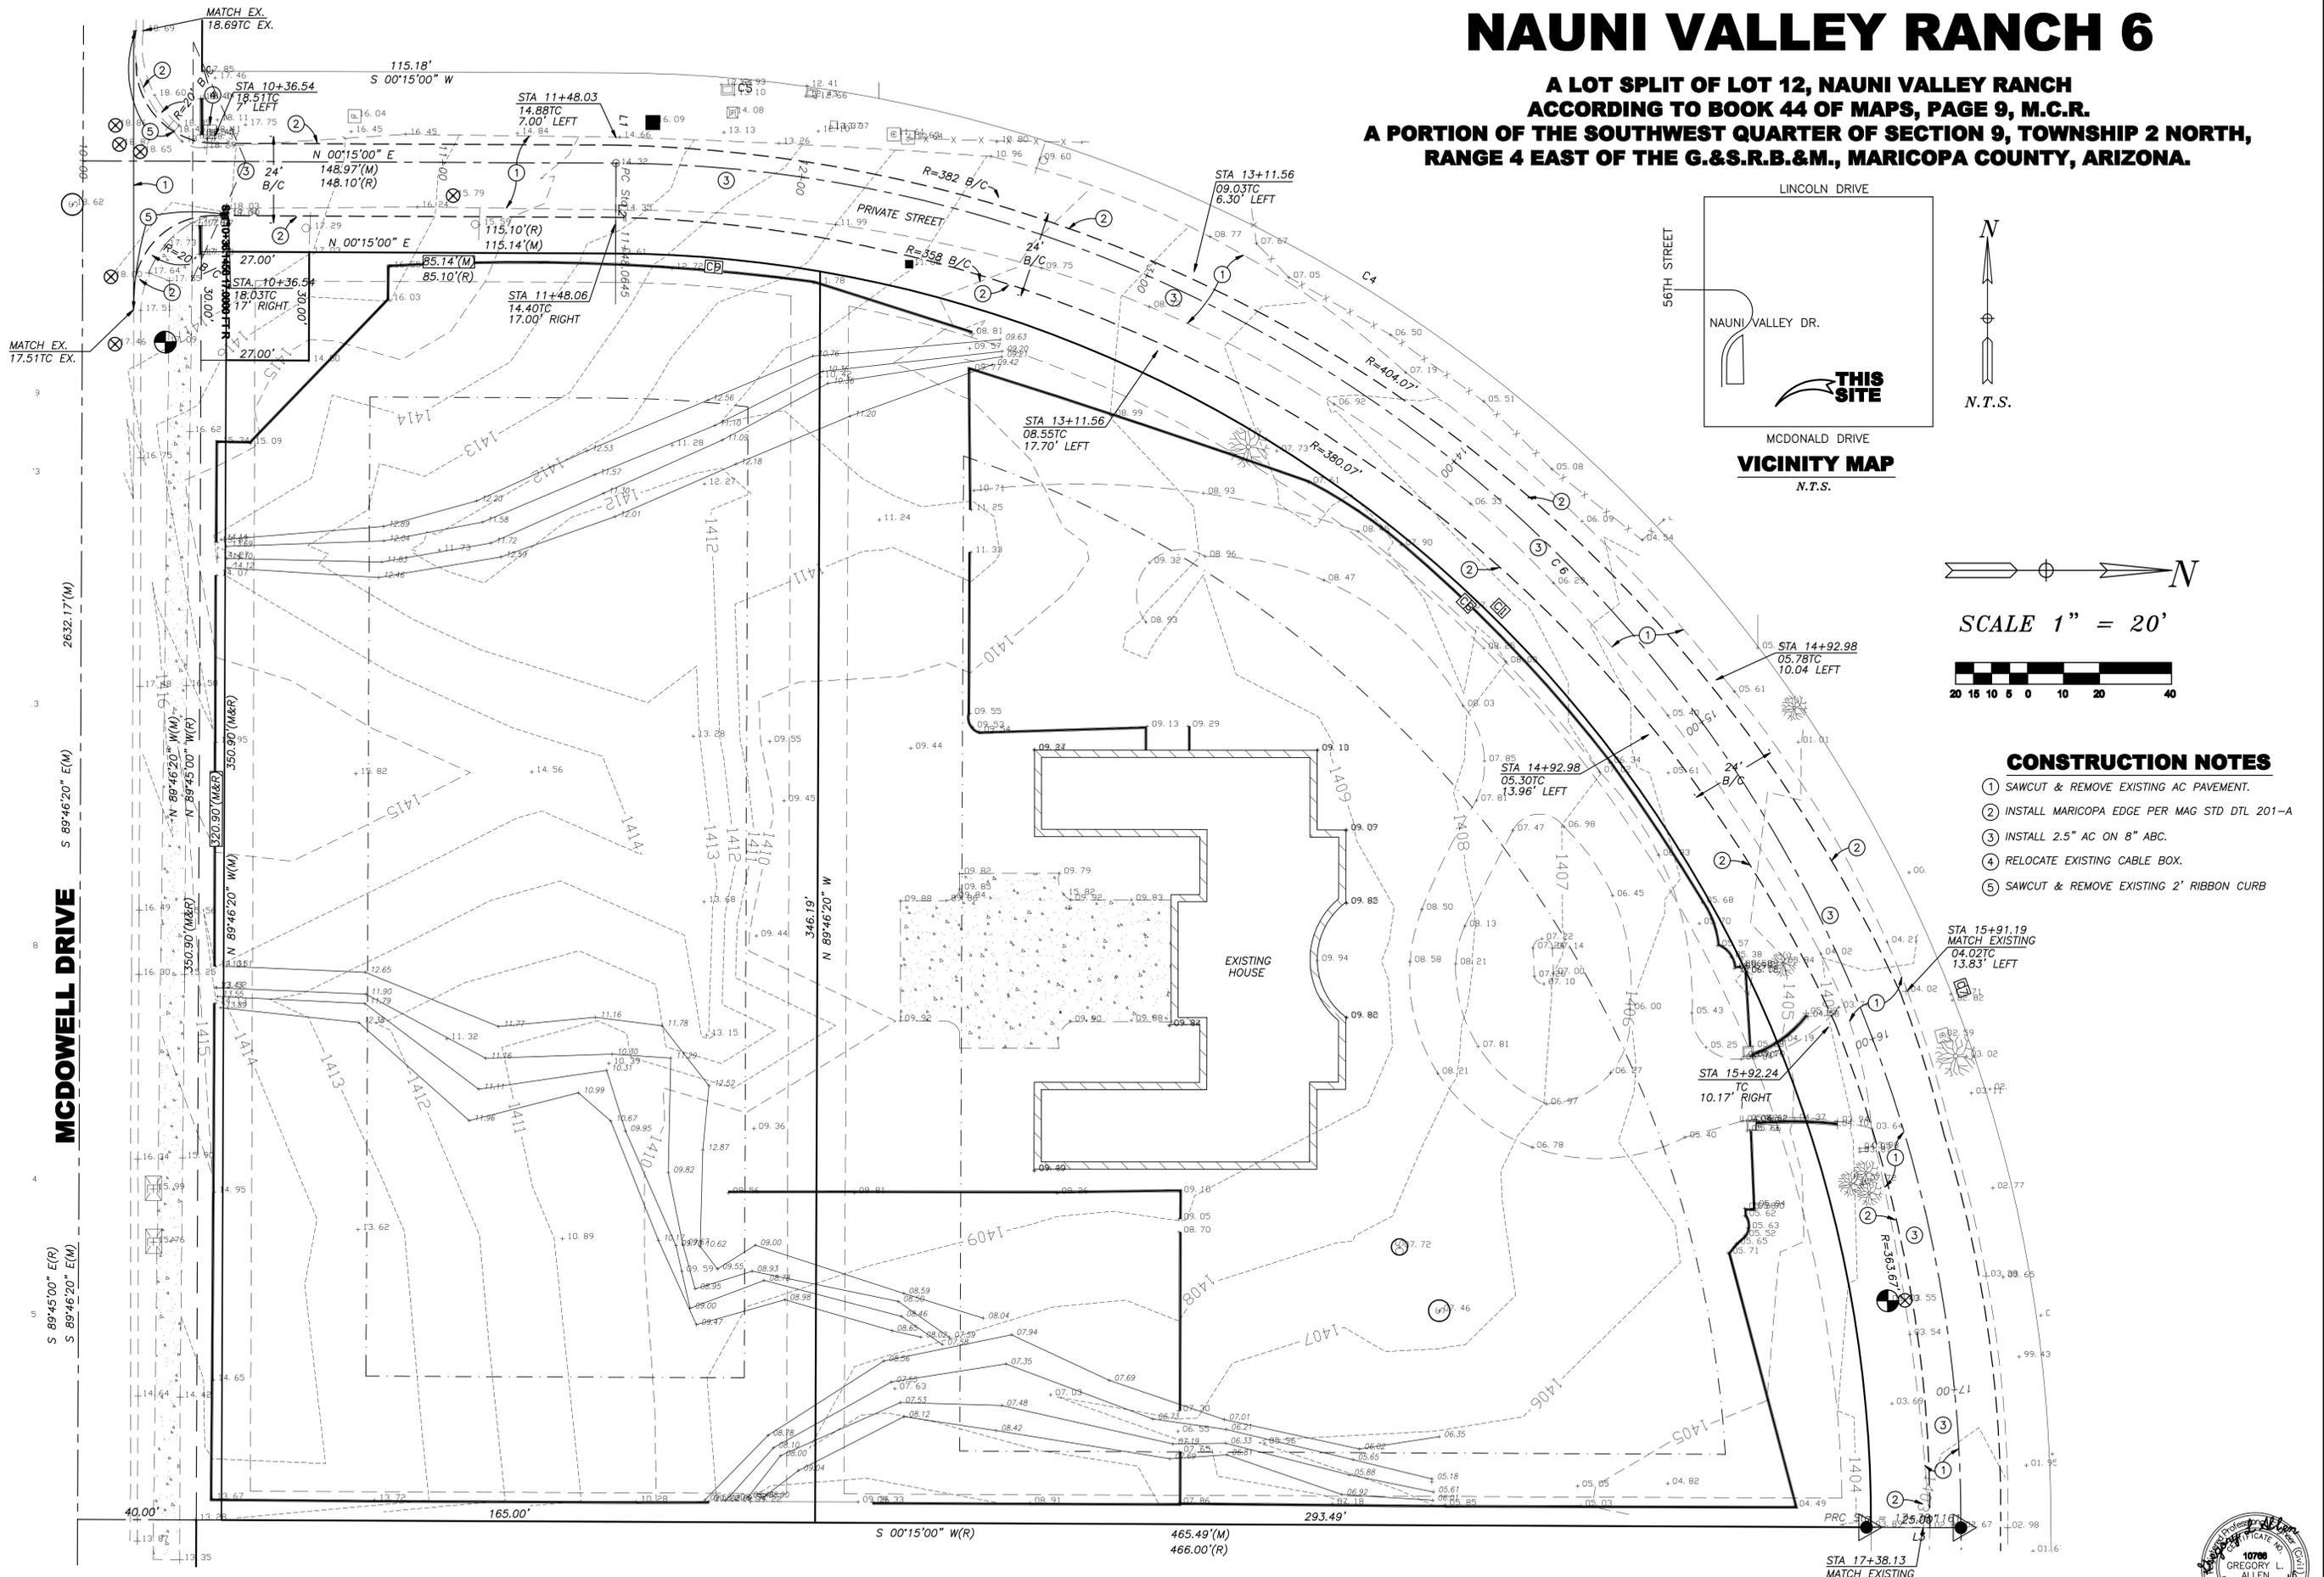

### CONSTRUCTION NOTES

- ① SAWCUT & REMOVE EXISTING AC PAVEMENT.
- ② INSTALL MARICOPA EDGE PER MAG STD DTL 201-A
- ③ INSTALL 2.5" AC ON 8" ABC.
- ④ RELOCATE EXISTING CABLE BOX.
- ⑤ SAWCUT & REMOVE EXISTING 2' RIBBON CURB

DATE		REVISION		PHONE (480)844-1666	
				EMAIL: ace@allenconsultengr.com	
				3921 E. BASELINE ROAD #112	
				GILBERT, ARIZONA 85234	
				6001 N. NAUNI VALLEY DRIVE	
				PARADISE VALLEY, ARIZONA	
				PAVING PLANS	
JOB NUMBER	95417	SHEET	1	OF	1
DRAWING	PAVING PLAN	CHECKED BY	DATE	10-29-16	
DRAFTSMAN					



**MGDOWELL DRIVE**

S 89°45'00" E(R)  
S 89°46'20" E(M)

S 89°46'20" E(M)

2632.17'(M)

MATCH EX.  
17.51TC EX.

MATCH EX.  
18.69TC EX.

S 00°15'00" W(R) 465.49'(M)  
466.00'(R)

293.49'

165.00'

40.00'