
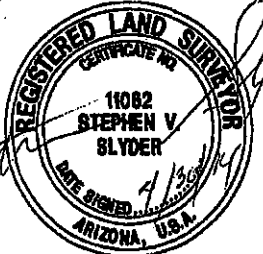


A SKETCH TO ACCOMPANY  
**EXHIBIT**  
OF

THE NORTH 208.72 FEET OF THE WEST 208.72 FEET OF  
THE NORTHWEST QUARTER OF THE SOUTHEAST QUARTER  
OF SECTION 13, T.2N., R.3E. OF THE G.&S.R.S&M.  
MARICOPA COUNTY, ARIZONA

NW CORNER  
NW 1/4, SE4  
SECTION 13,  
T.2N., R.3E.  
FND. STONE IN  
HANDHOLE

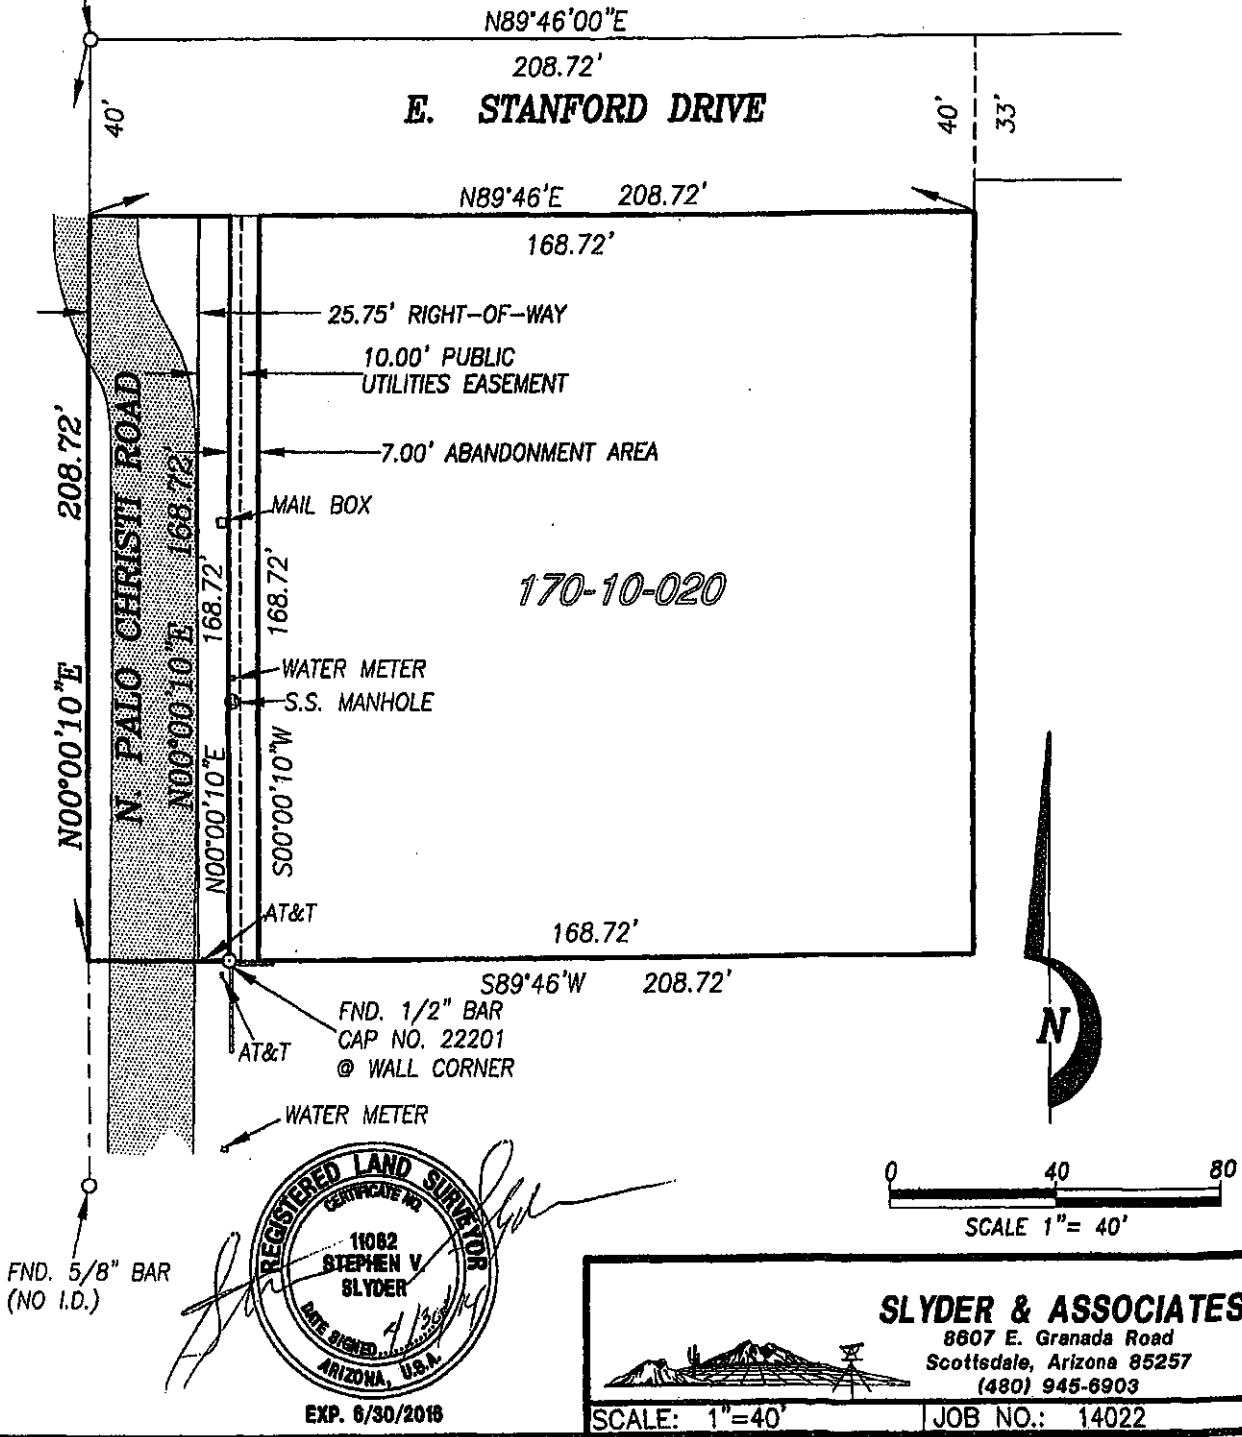

EXP. 6/30/2018

**SLYDER & ASSOCIATES**  
8807 E. Granada Road  
Scottsdale, Arizona 85257  
(480) 945-6903

SCALE: 1"=40'      JOB NO.: 14022