

CAMEL HEAD VISTA 2 ~  
BOOK 78, PAGE 24 M.C.R.

CAMEL HEAD VISTA  
BOOK 78, PAGE 23 M.C.R.

WEST LINE LOT 12  
SEC. 7

S.W. COR. LOT 12, SEC. 7.


**BENCHMARK**

Brass cap in H.H. at the  
intersection of 44th street  
and McDonald Drive.  
Elev. 1310.55  
City of Phoenix, Arizona  
U.S.G.S.

**LEGEND**

- ⊙ Subdivision corner (Brass Cap)
- ⊙ Street centerline control (Brass Cap) All lot corners set 5/8" rebar.
- P.U. PUBLIC UTILITY EASEMENT

40" Drainage Easement to be Abandoned

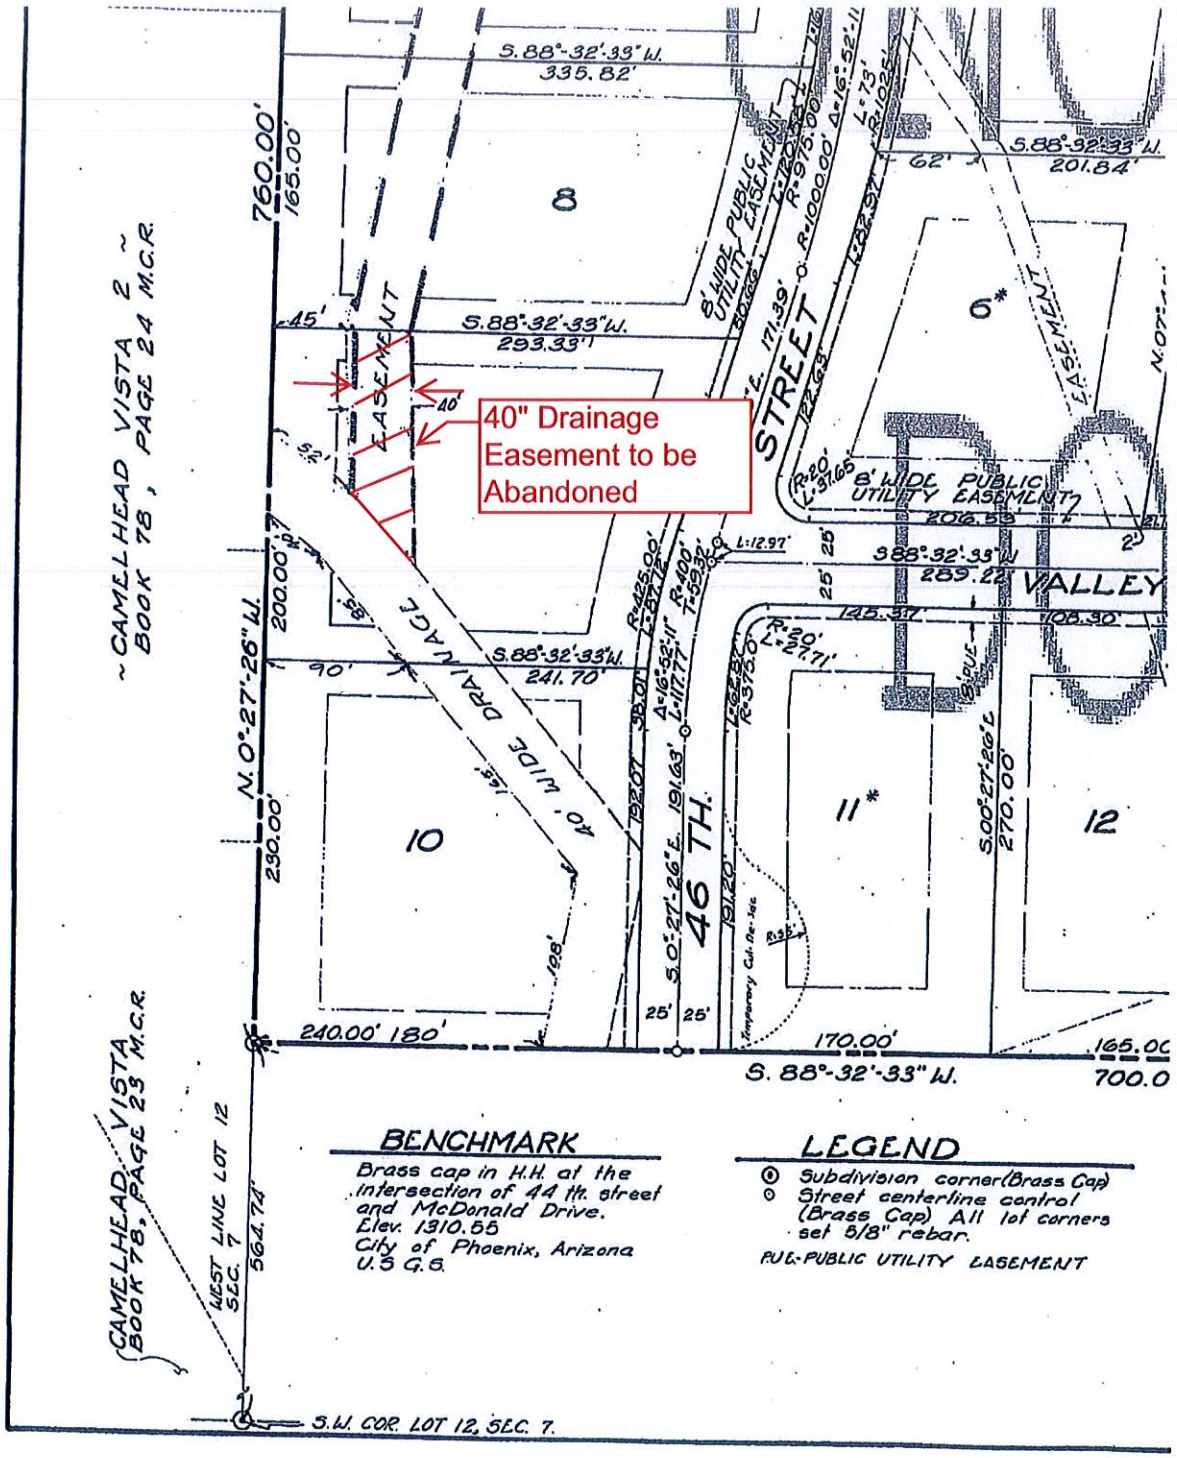

185-1

EXHIBIT "A"