


RED POINTS:
BUILDING CORNERS THAT
COULD BE STAKED

BLUE POINTS:
(REBAR WITH GREEN TOP)
DEFINE TOP OF WASH

GREEN POINTS LOCATED
IN EXISTING HOUSE

GREEN POINTS LOCATED
IN MIDDLE OF DENSE
CACTUS

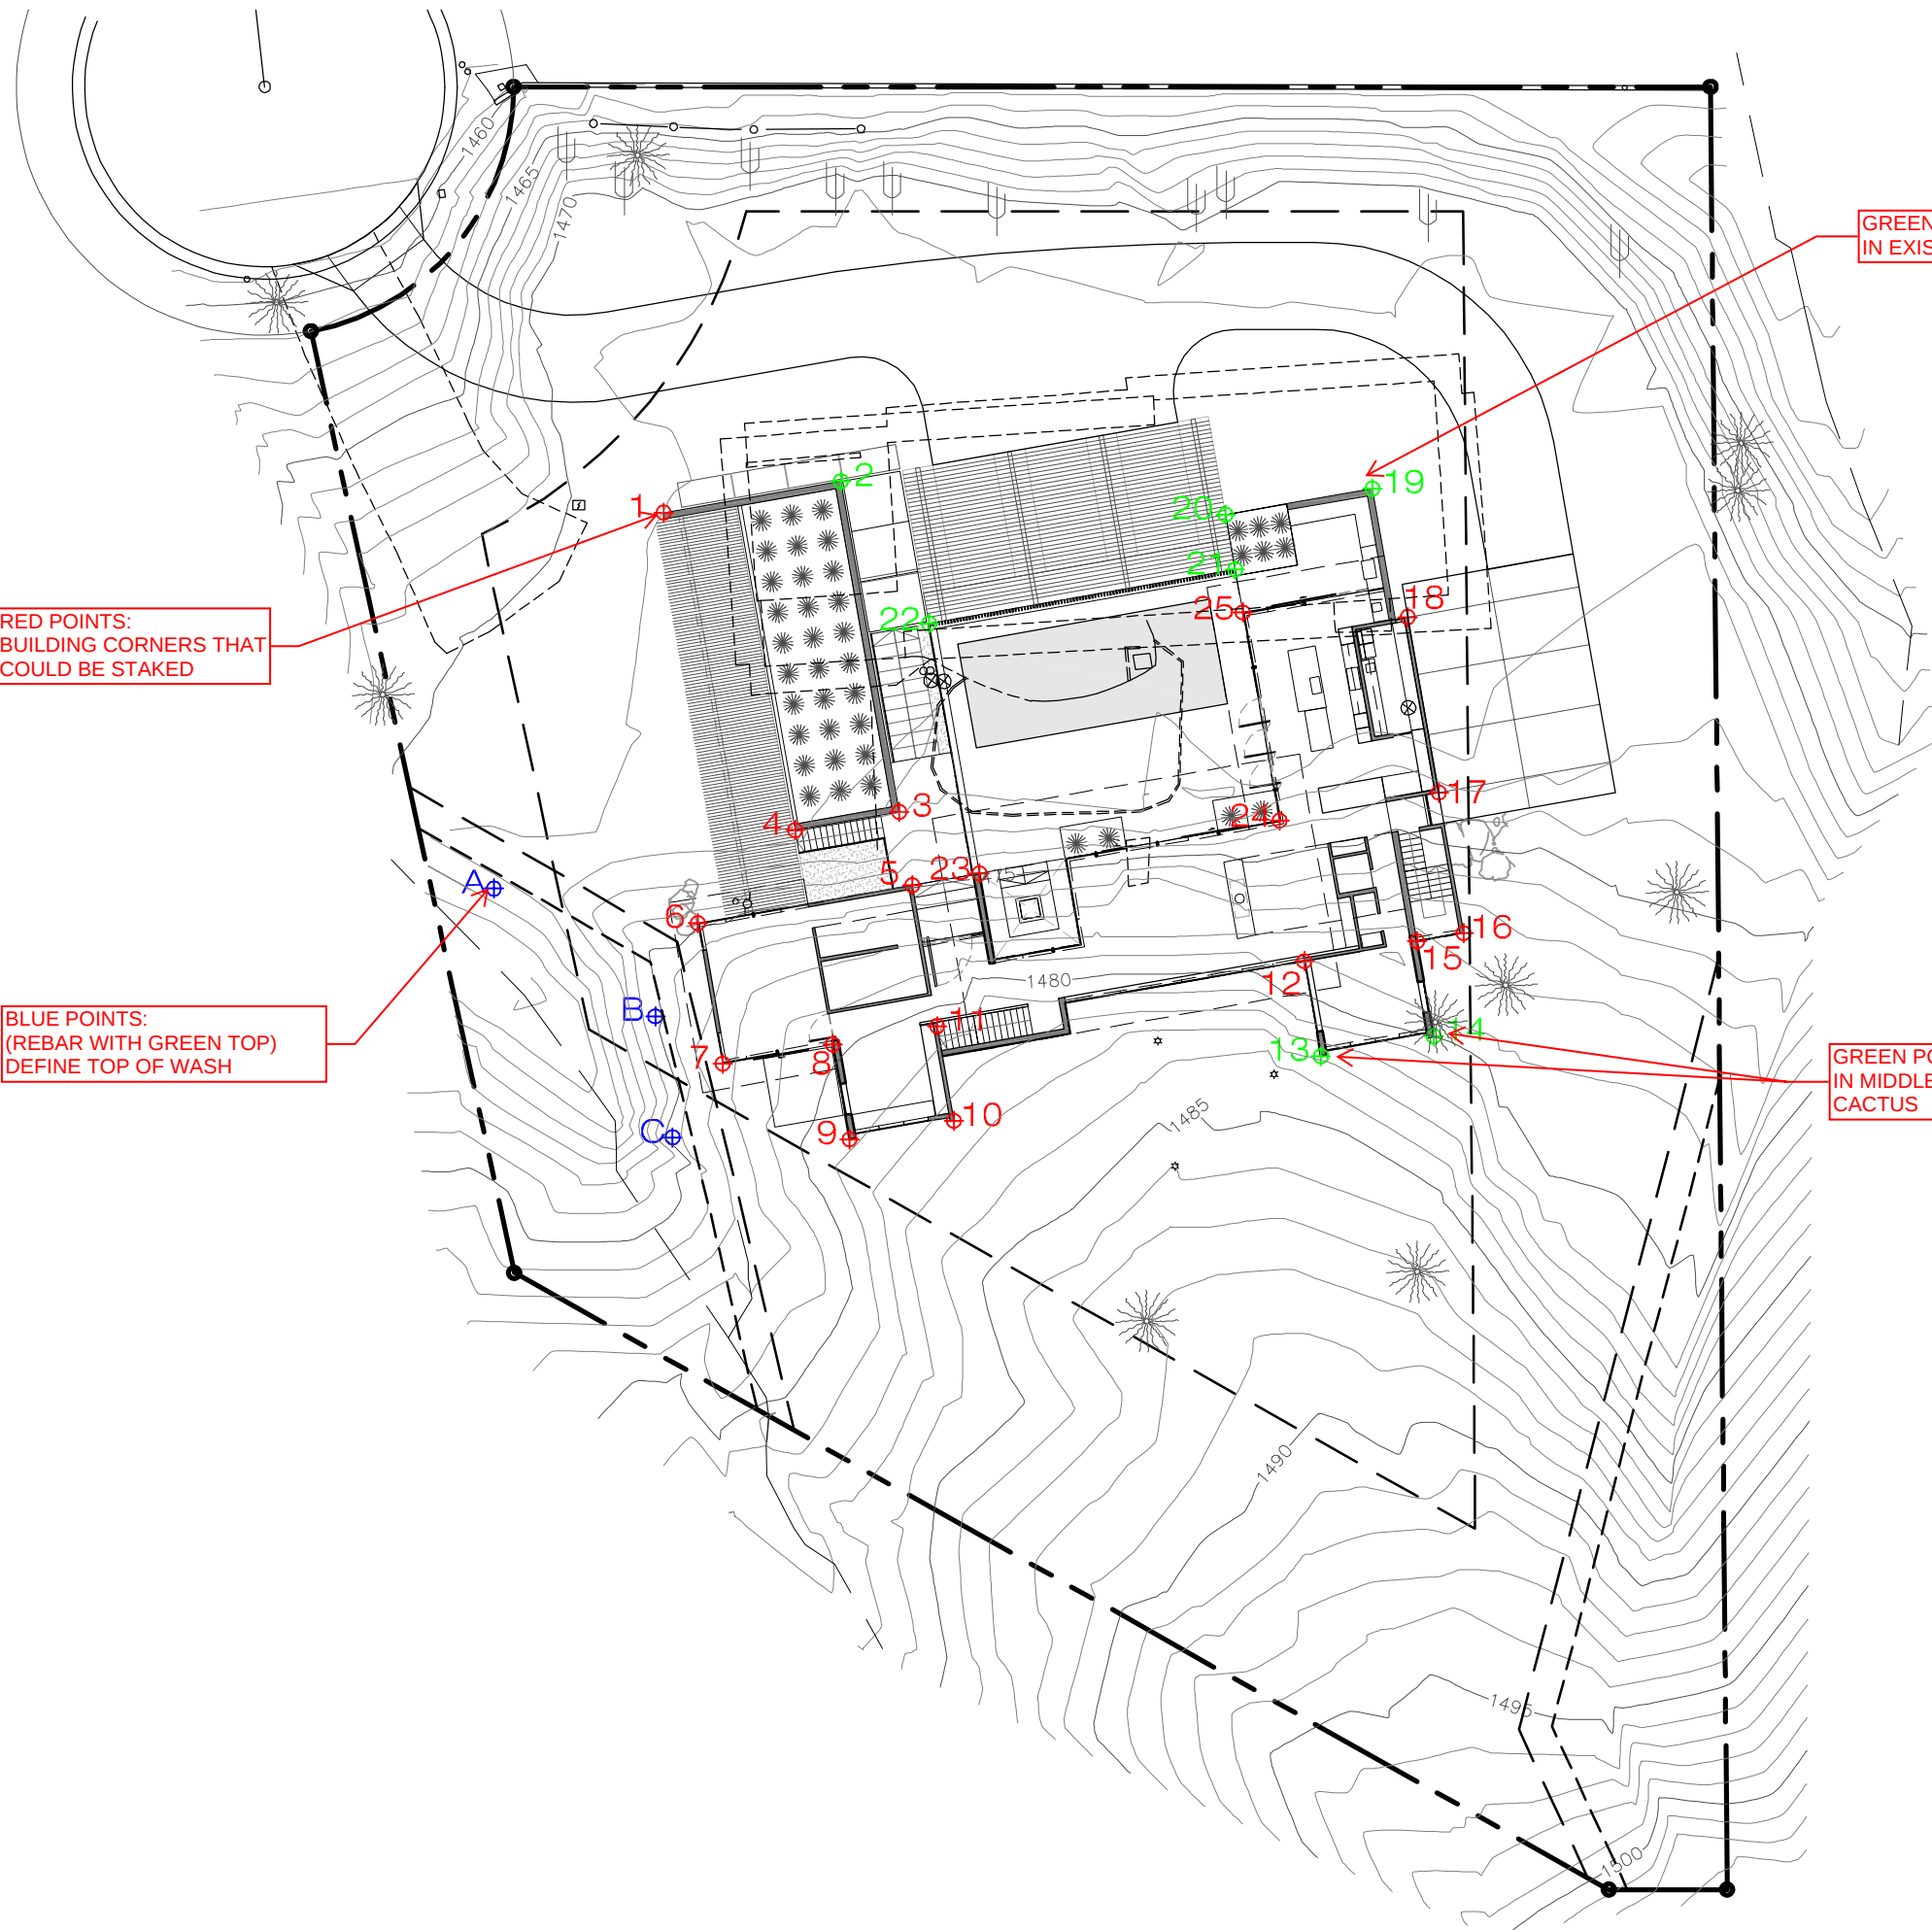

From: [drew bausom](#)
To: [George Burton](#)
Subject: RE: mclinden hillside
Date: Tuesday, April 18, 2017 5:08:03 PM

Thanks George.

The site was staked yesterday and I'll send the mailing notices out tomorrow.

drew bausom
m. 602.692.2517

the construction zone, ltd
o. 602.230.0383 f. 602.230.0535 w. theconstructionzoneltd.com