



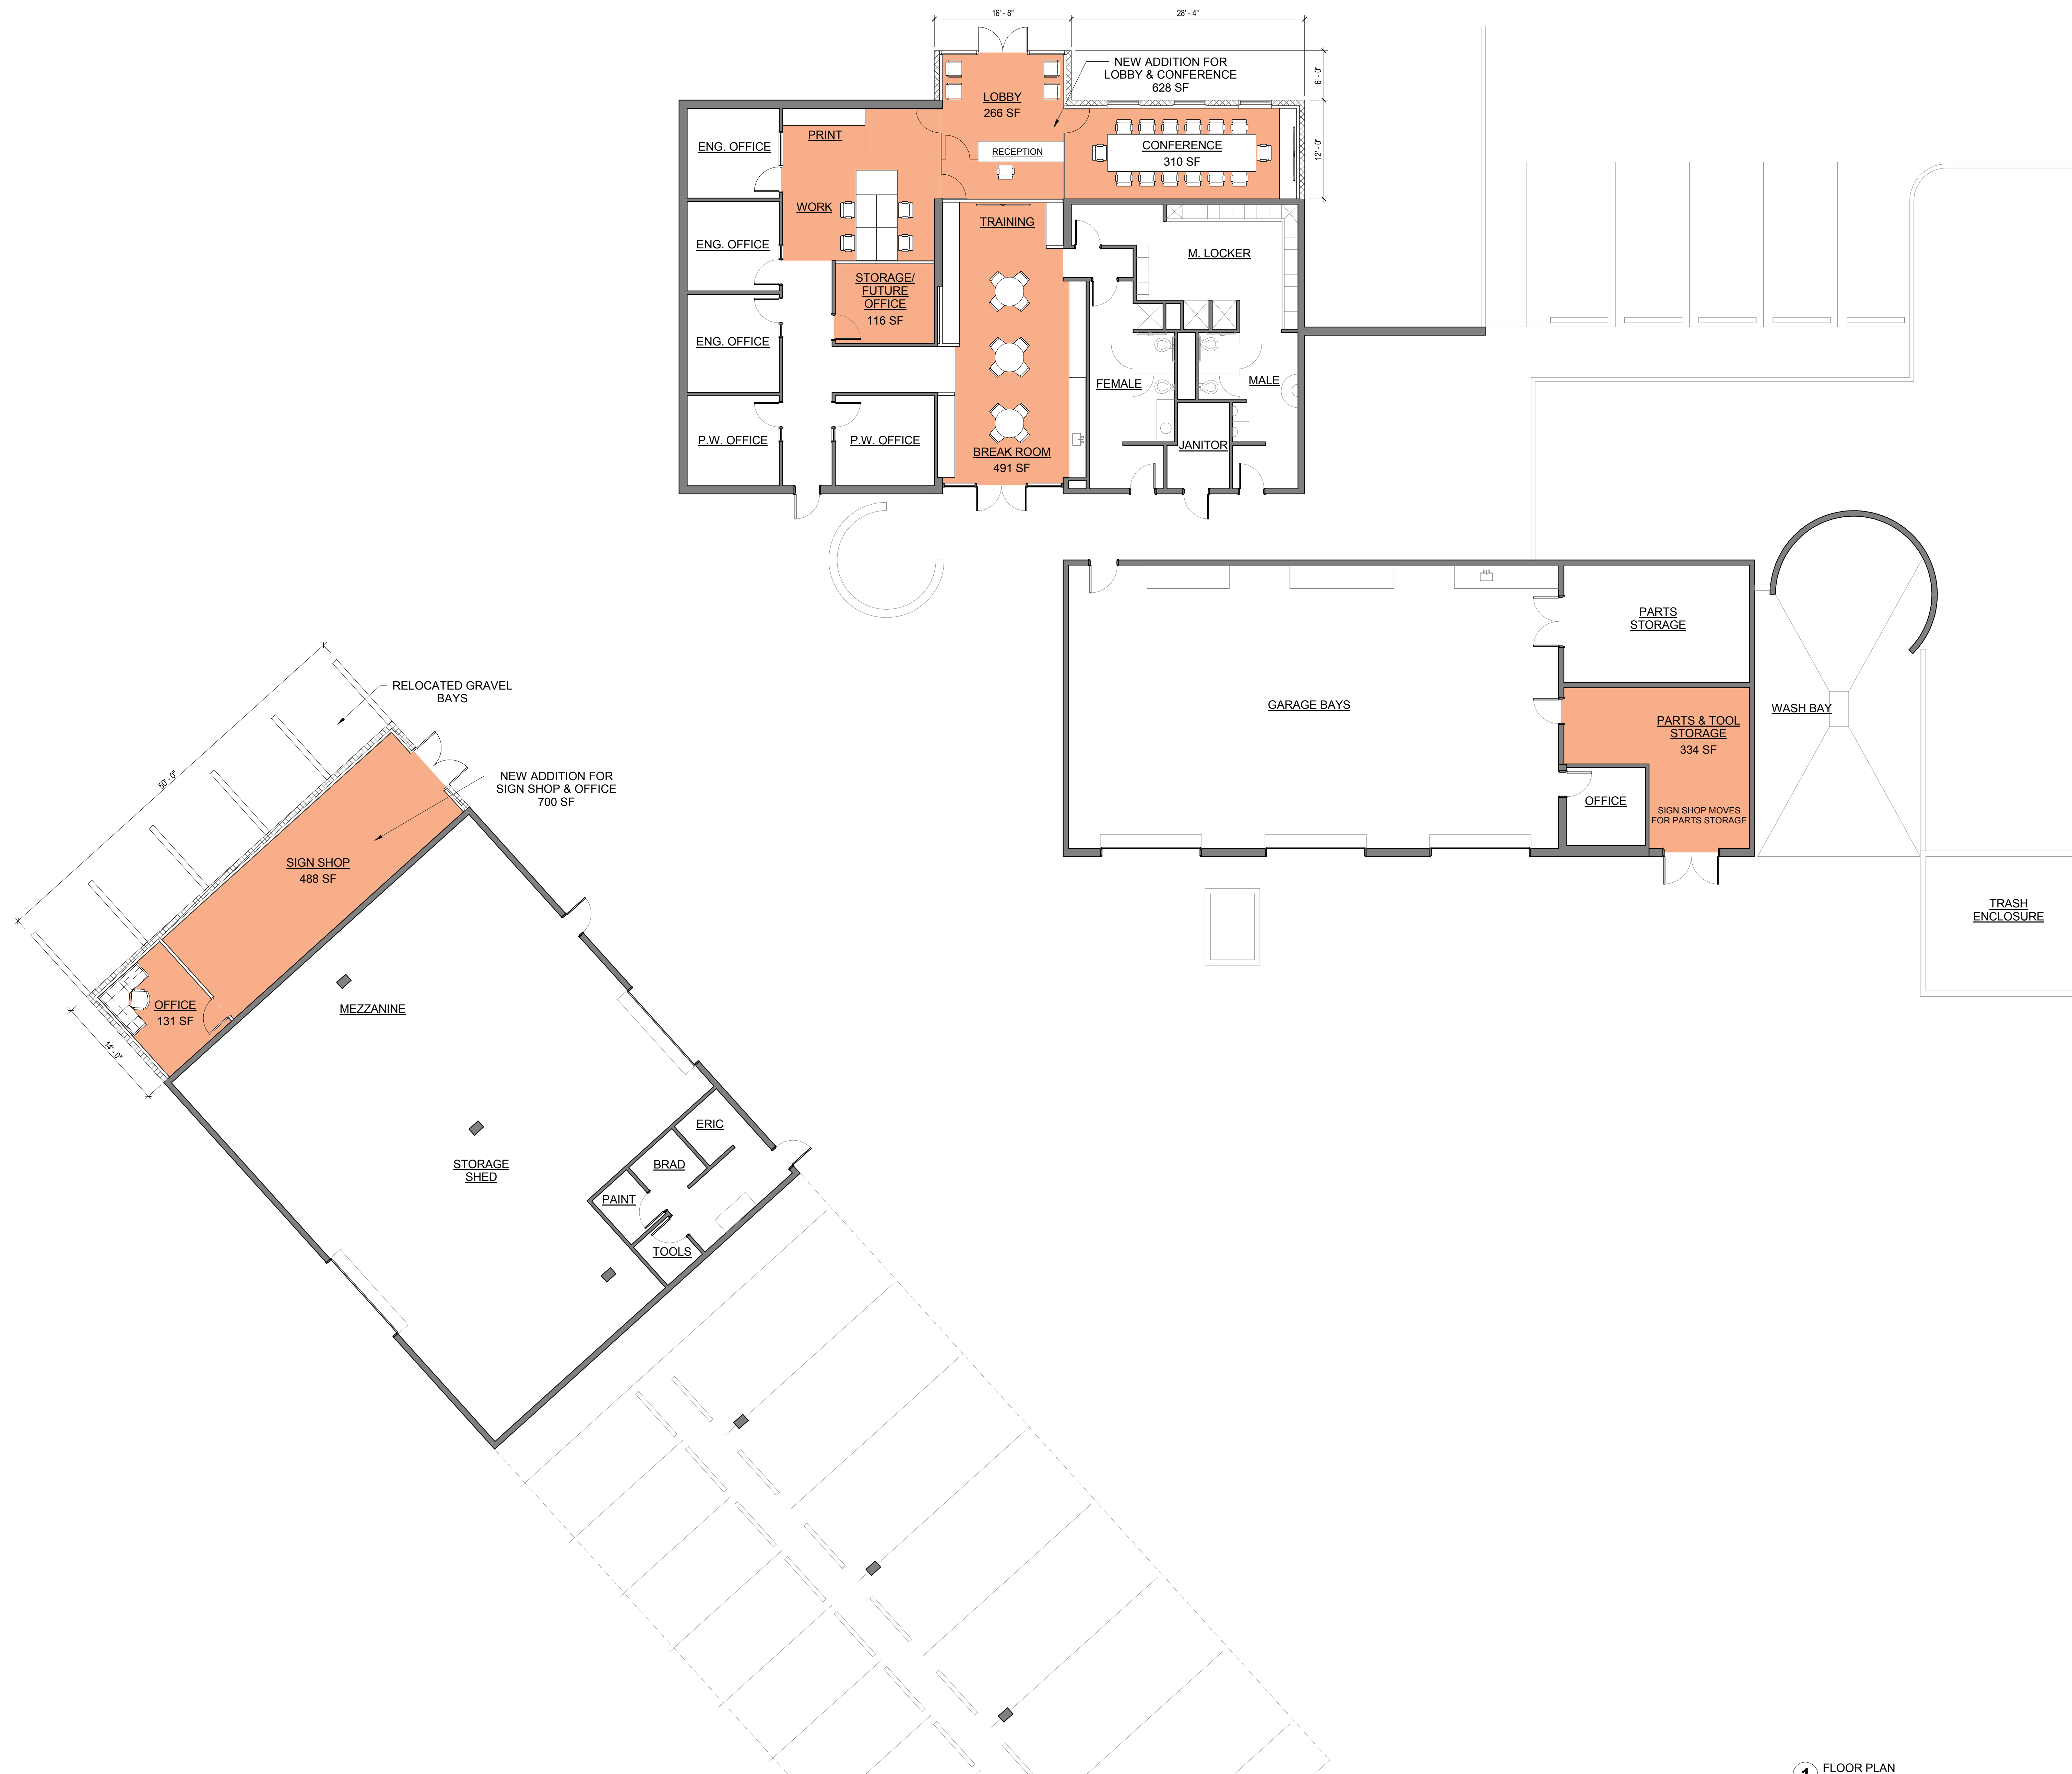

| LEGEND                                                                                         |                        |
|------------------------------------------------------------------------------------------------|------------------------|
| <span style="display:inline-block; width:15px; height:15px; background-color:#d9d9d9;"></span> | ATTORNEY               |
| <span style="display:inline-block; width:15px; height:15px; background-color:#c9e9e9;"></span> | COMMUNITY DEVELOPMENT  |
| <span style="display:inline-block; width:15px; height:15px; background-color:#f9e9c9;"></span> | ENGINEERING            |
| <span style="display:inline-block; width:15px; height:15px; background-color:#c9f9c9;"></span> | FINANCE                |
| <span style="display:inline-block; width:15px; height:15px; background-color:#d9f9d9;"></span> | GOVERNMENT AFFAIRS     |
| <span style="display:inline-block; width:15px; height:15px; background-color:#f9f9c9;"></span> | INFORMATION TECHNOLOGY |
| <span style="display:inline-block; width:15px; height:15px; background-color:#c9d9f9;"></span> | POLICE DEPARTMENT      |
| <span style="display:inline-block; width:15px; height:15px; background-color:#d9c9c9;"></span> | POST OFFICE            |
| <span style="display:inline-block; width:15px; height:15px; background-color:#f9c9c9;"></span> | PUBLIC WORKS           |
| <span style="display:inline-block; width:15px; height:15px; background-color:#f9f9f9;"></span> | TOWN MANAGEMENT        |
| <span style="display:inline-block; width:15px; height:15px; border:1px solid black;"></span>   | EXISTING WALLS         |
| <span style="display:inline-block; width:15px; height:15px; border:1px dashed black;"></span>  | NEW WALLS              |

#### KEY PLAN

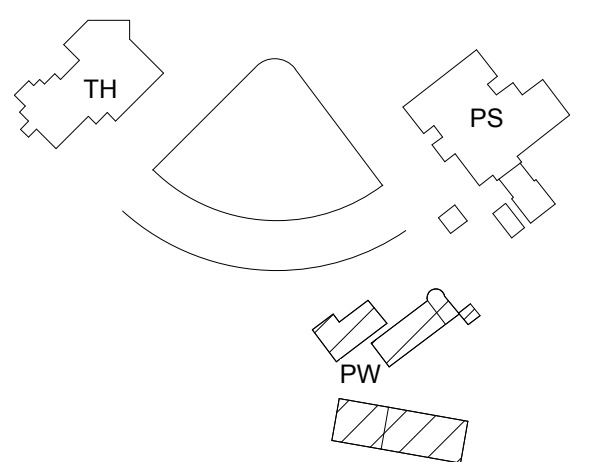

1 FLOOR PLAN  
1/8" = 1'-0"



## PARADISE VALLEY NEEDS ASSESSMENT

6401 E LINCOLN DR.  
PARADISE VALLEY, AZ 85283  
01/24/17

**CORGAN**



SITE PLAN - PUBLIC WORKS

## PARADISE VALLEY NEEDS ASSESSMENT

6401 E LINCOLN DR.  
PARADISE VALLEY, AZ 85283  
01/24/17

