



2/26/2026 10:22:24 AM

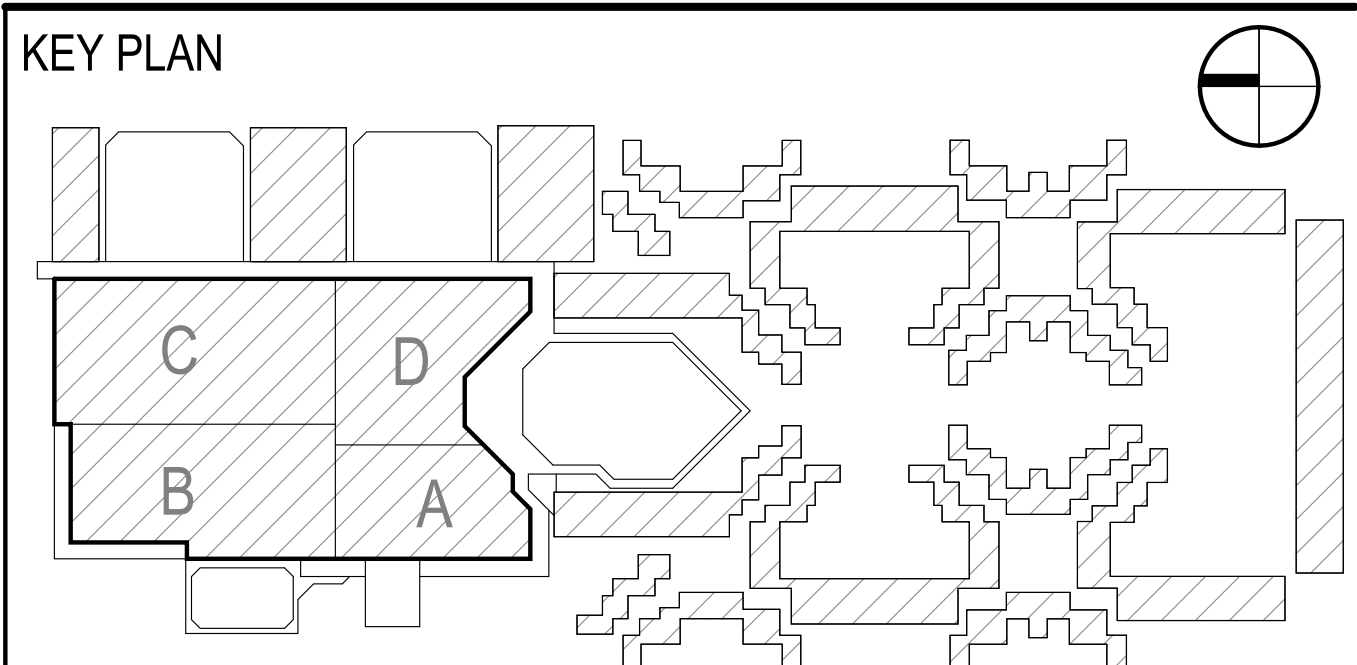

PARADISE VALLEY DOUBLETREE RESORT
5401 N SCOTTSDALE RD, SCOTTSDALE, AZ 85250
GLOBAL HOSPITALITY INVESTMENT GROUP (GHIG)
<None>

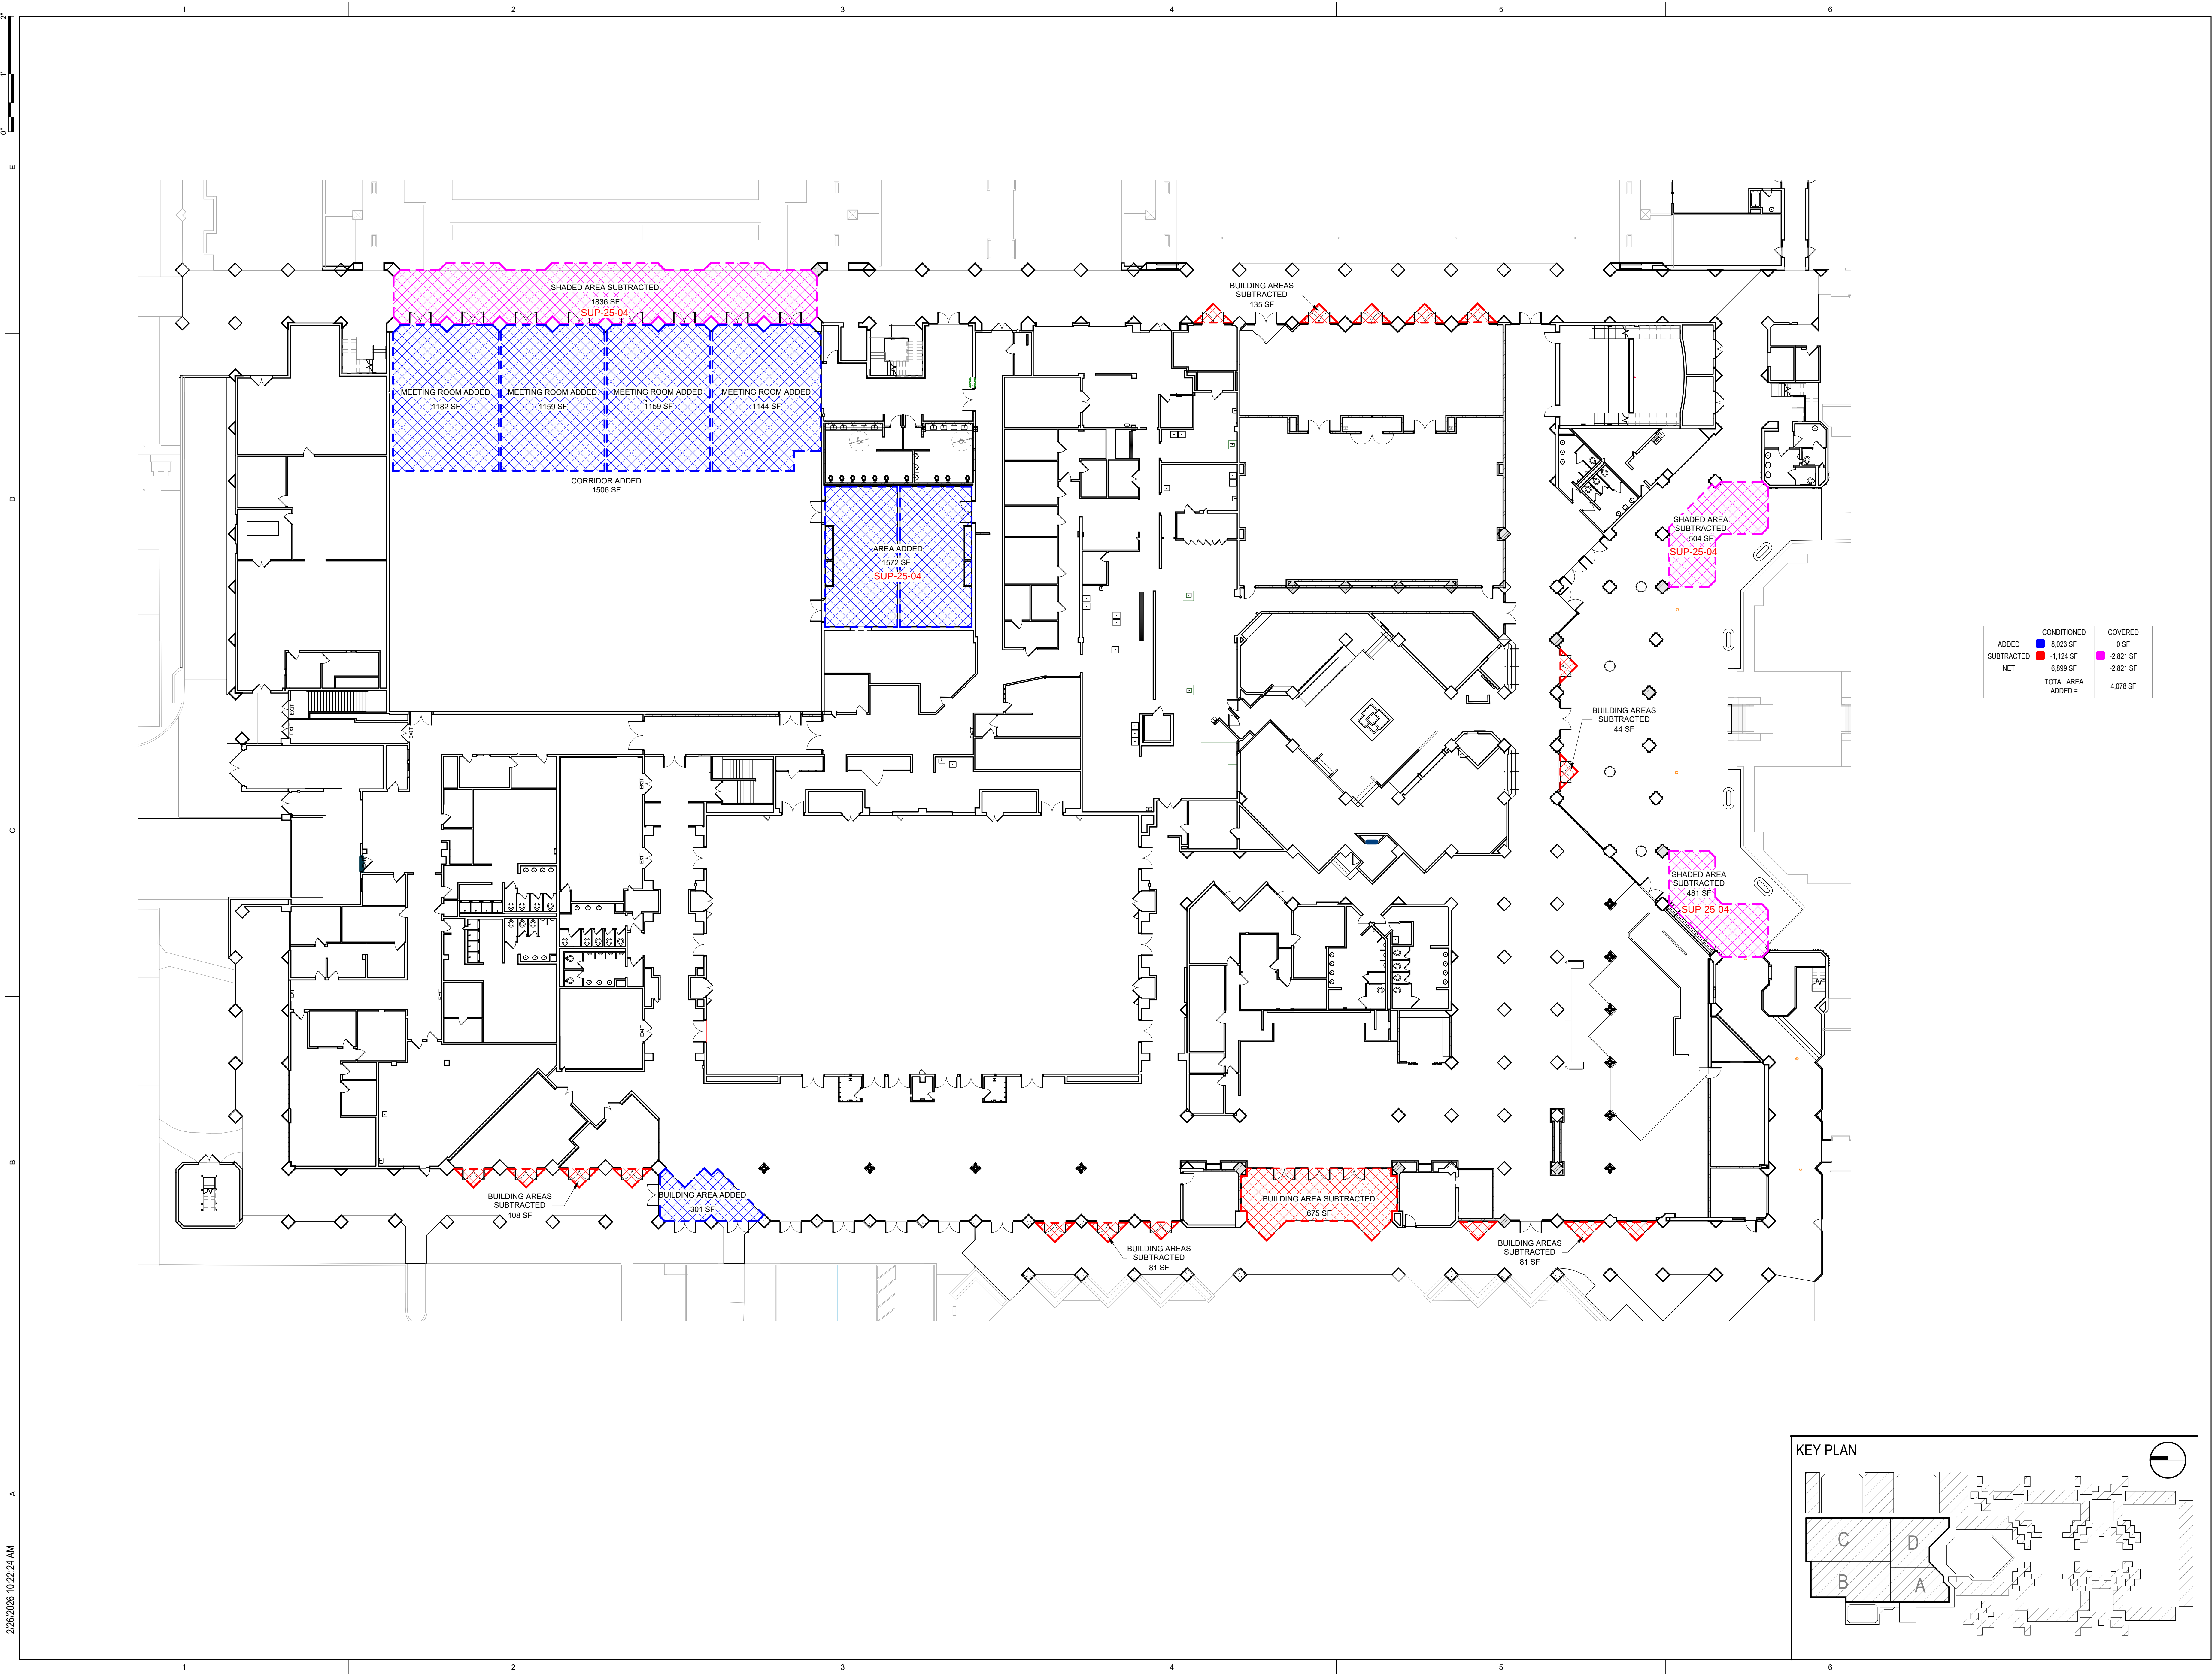

DATE REVISION

PROJECT NUMBER 25003

MAIN LEVEL -
UPDATED
FLOOR
AREAS

AE117

FFKR ARCHITECTS
58 S River Drive, Suite 380, Tempe, AZ 85288
480.362.1351 FFKR.COM