


SHEET L-104

SHEET L-103

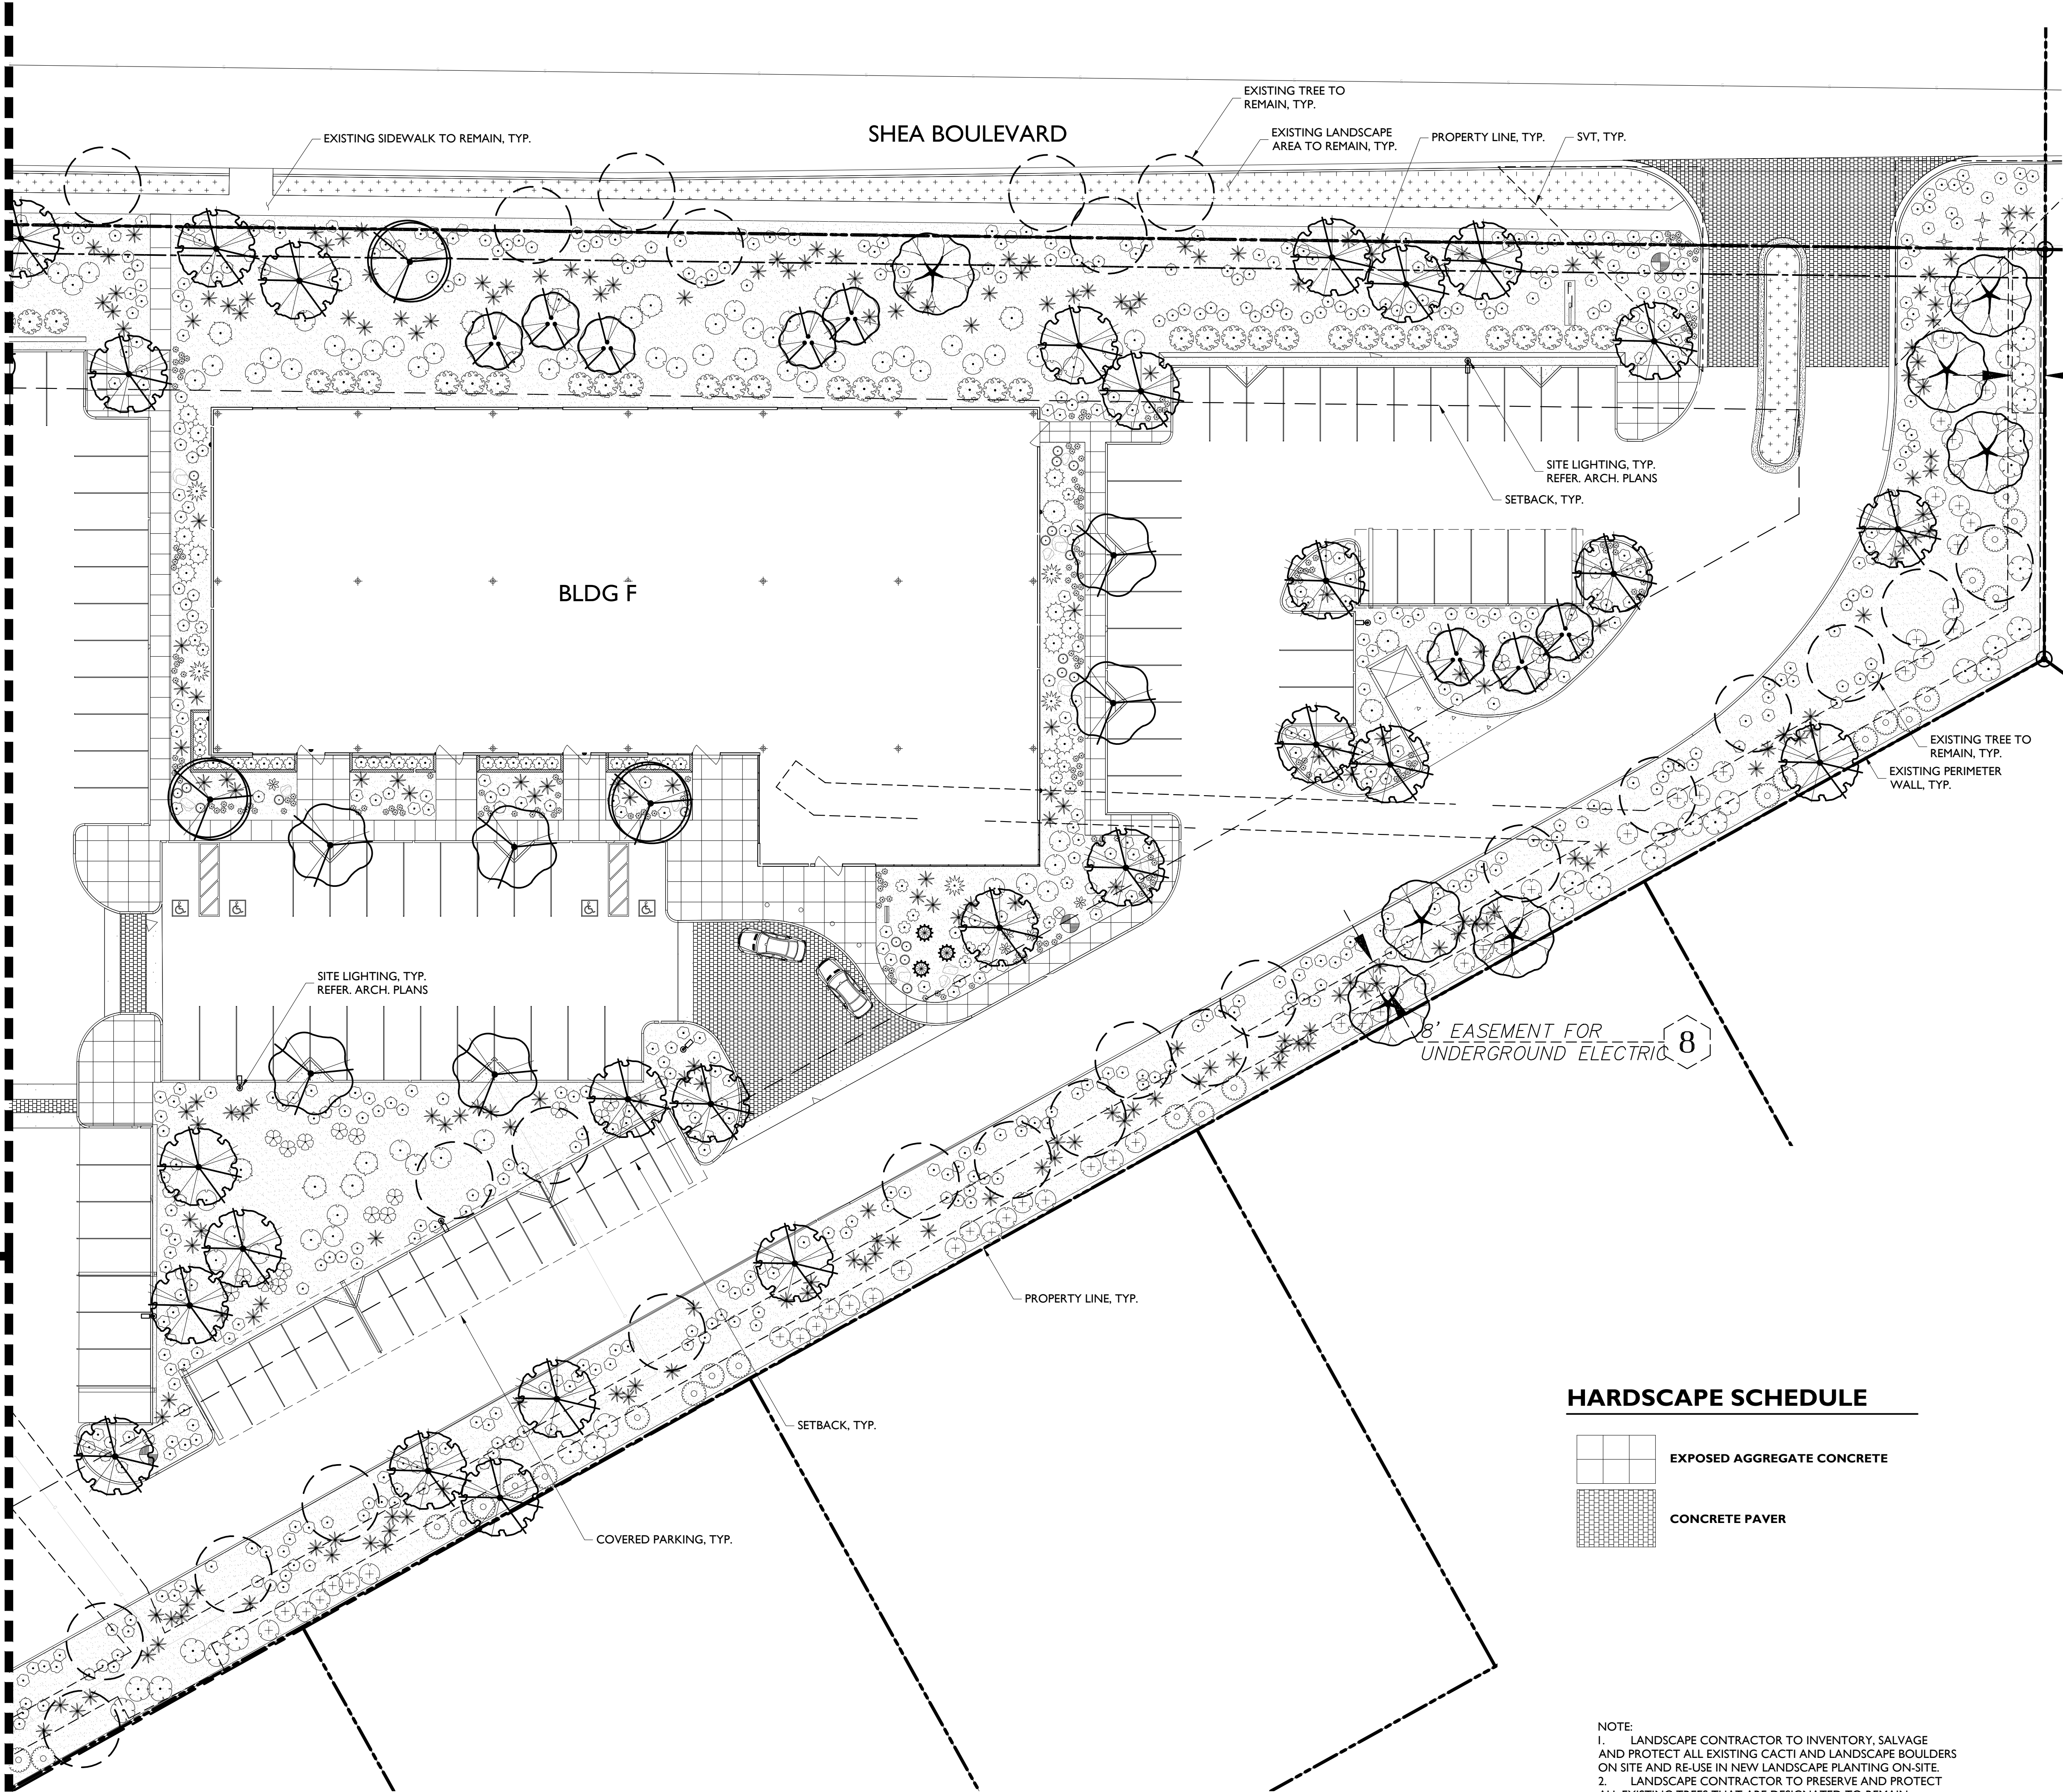


TREES	BOTANICAL NAME	CONT.	SIZE	QTY
	Bauhinia lunarioides TexasLune	24" box		5
	Caesalpinia cacalaco 'Smoothie' TM Cascalote	24" box		6
	Carnegiea gigantea Saguaro	--	8-10' Ht.	21
	Chilopsis linearis Desert Willow	24" box		21
	Olneya tesota Desert Ironwood	24" box		13
	Parkinsonia florida Palo Verde	24" box*		72
	Prosopis glandulosa 'Maverick' TM Honey Mesquite	24" box*		25
	Prosopis x 'Phoenix' TM Hybrid Mesquite	24" box		27
SHRUBS	BOTANICAL NAME	SIZE		QTY
	Agave desertiana Dwarf Century Plant	5 gal.		24
	Asclepias subulata Rush Milkweed	5 gal.		302
	Bulbine frutescens Stalked Bulbine	5 gal.		136
	Caesalpinia pulcherrima Red Bird Of Paradise	5 gal.		189
	Calliandra x 'Sierra Starr' TM Fairy Duster	5 gal.		102
	Cordia parvifolia Small-Leaf Geigertree	5 gal.		64
	Dasyliroon wheeleri Grey Desert Spoon	5 gal.		14
	Echinocactus grusonii Golden Barrel Cactus	5 gal.		43
	Eremophila maculata brevifolia Spotted Emu Bush	5 gal.		35
	Fouquieria splendens Ocotillo	5 gal.		28
	Hesperaloe parviflora 'Brakelights' TM Brakelights Red Yucca	5 gal.		644
	Justicia californica Beloperone	5 gal.		23
	Lantana x 'New Gold' New Gold Lantana	5 gal.		1,013
	Leucophyllum langmaniae 'Lynn's Legacy' Barometerbush	5 gal.		239
	Leucophyllum zygophyllum 'Cimarron' TM Cimarron	5 gal.		763
	Opuntia basilaris Beavertail Pricklypear	5 gal.		13
	Pedilanthus bracteatus Slipper	5 gal.		41
	Senecio serpens Blue Chalksticks	5 gal.		55
	Tecoma stans 'Sunrise' Yellow Bells	5 gal.		52
	Tetranneuris acaulis Stemless Four-nerve Daisy	1 gal.		786
GROUND COVERS	BOTANICAL NAME	CONT.		QTY
	Decomposed Granite "Express Brown" or Match Existing	1/2" SCREENED		139,673 sf

HARDSCAPE SCHEDULE

	EXPOSED AGGREGATE CONCRETE
	CONCRETE PAVER

NOTE:
1. LANDSCAPE CONTRACTOR TO INVENTORY, SALVAGE AND PROTECT ALL EXISTING CACTI AND LANDSCAPE BOULDERS ON SITE AND RE-USE IN NEW LANDSCAPE PLANTING ON-SITE.
2. LANDSCAPE CONTRACTOR TO PRESERVE AND PROTECT ALL EXISTING TREES THAT ARE DESIGNATED TO REMAIN.
* ALL NEW TREES PLANTED ALONG THE RESIDENTIAL PROPERTY LINE SHALL BE 36" BOX MIN. CONT.

KEY MAP

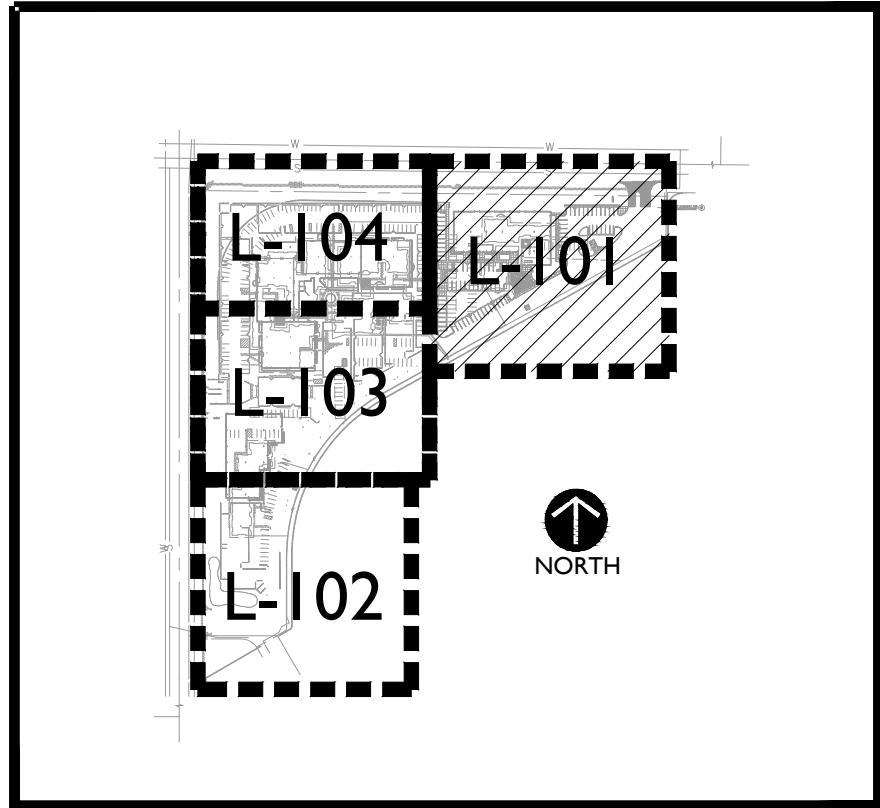

orcutt winslow

2929 n central ave
eleventh floor
phoenix arizona 85012

602.257.1764 t
602.257.9029 f
www.owp.com

RVI

120 S. Ash Avenue
Tempe, Arizona 85281
Tel: 480.994.0994
www.rviplanning.com

mountain view medical center, LLC
Mountain View Medical
Center Redevelopment

10555,10565,10575,10585,10595,10599 N. Tatum Blvd ,
Paradise Valley, Arizona 85253

CLIENT CONTACT

mountain view medical
center
1444 N. 14th St.
Phoenix, AZ 85018

602.802.8106 t
#Client Fax f
#Client E-mail

PROJECT NO.
2018_041

DATE OF ISSUE
02.07.2019

REVISION NO.

1
2
3
4

DATE
09.26.2018
11.01.2018
01.22.2019
02.19.2019

PROJECT TEAM
DC, MB, KWN

DRAWN BY
MB, KWN

PROJECT PHASE
SUP major amendment
Review #4


SHEET CONTENTS
Landscape Plan





SHEET NO.
L-101

SUP Amendment 3rd Review

TATUM BOULEVARD

SHEET L-103

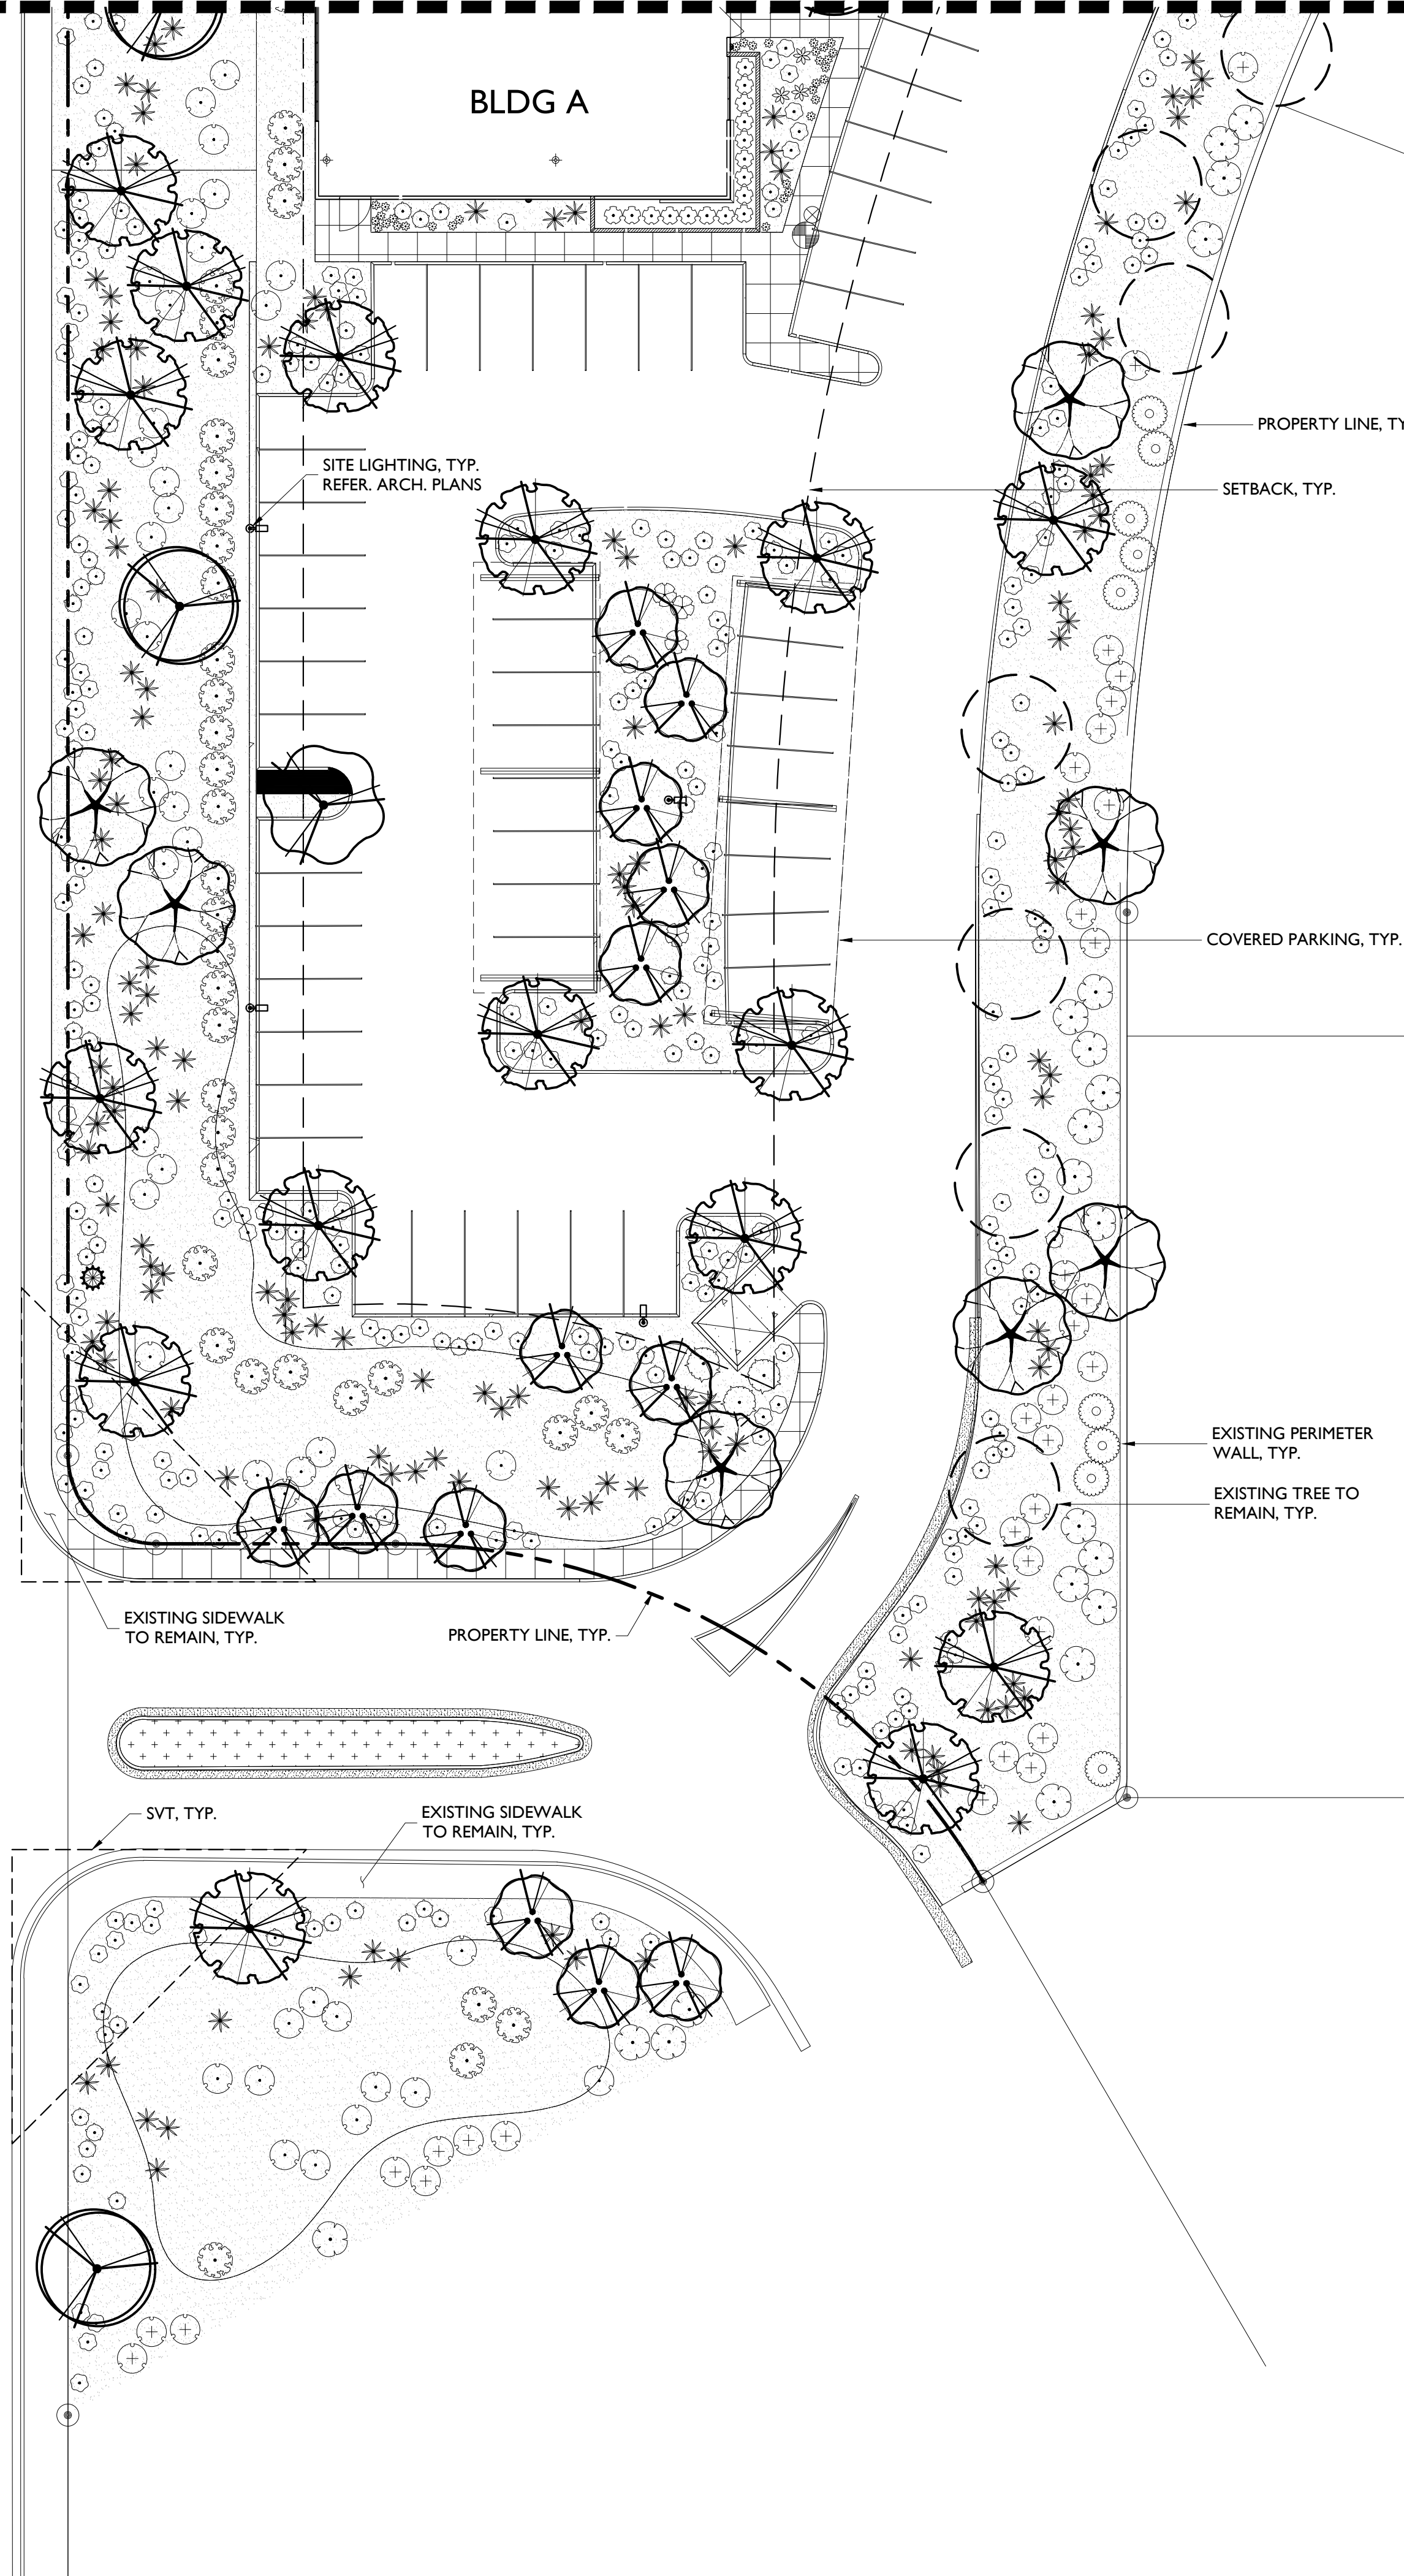


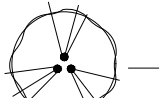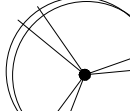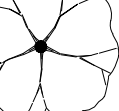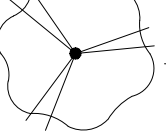TREES	BOTANICAL NAME	CONT.	SIZE	QTY
	Bauhinia lunarioides Texasplume	24" box		5
	Caesalpinia cacalaco 'Smoothie' TM Cascadote	24" box		6
	Carnegiea gigantea Saguaro	--	8-10' Ht.	21
	Chilopsis linearis Desert Willow	24" box		21
	Olneya tesota Desert Ironwood	24" box		13
	Parkinsonia florida Palo Verde	24" box *		72
	Prosopis glandulosa 'Maverick' TM Honey Mesquite	24" box *		25
	Prosopis x 'Phoenix' TM Hybrid Mesquite	24" box		27
SHRUBS	BOTANICAL NAME	SIZE	QTY	
	Agave desertiana Dwarf Century Plant	5 gal.	24	
	Asclepias subulata Rush Milkweed	5 gal.	302	
	Bulbine frutescens Stalked Bulbine	5 gal.	136	
	Caesalpinia pulcherrima Red Bird Of Paradise	5 gal.	189	
	Calliandra x 'Sierra Starr' TM Fairy Duster	5 gal.	102	
	Cordia parvifolia Small-Leaf Geigertree	5 gal.	64	
	Dasyliroa wheeleri Grey Desert Spoon	5 gal.	14	
	Echinocactus grusonii Golden Barrel Cactus	5 gal.	43	
	Eremophila maculata brevifolia Spotted Emu Bush	5 gal.	35	
	Fouquieria splendens Ocotillo	5 gal.	28	
	Hesperaloe parviflora 'Brakelights' TM Brakelights Red Yucca	5 gal.	644	
	Justicia californica Beloperone	5 gal.	23	
	Lantana x 'New Gold' New Gold Lantana	5 gal.	1,013	
	Leucophyllum langmaniae 'Lynn's Legacy' Barometerbush	5 gal.	239	
	Leucophyllum zygophyllum 'Cimarron' TM Cimarron	5 gal.	763	
	Opuntia basilaris Beavertail Pricklypear	5 gal.	13	
	Pedilanthus bracteatus Slipper	5 gal.	41	
	Senecio serpens Blue Chalksticks	5 gal.	55	
	Tecoma stans 'Sunrise' Yellow Bells	5 gal.	52	
	Tetranneuris acaulis Stemless Four-nerve Daisy	1 gal.	786	
GROUND COVERS	BOTANICAL NAME	CONT.	QTY	
	Decomposed Granite "Express Brown" or Match Existing	1/2" SCREENED	139,673 sf	


HARDSCAPE SCHEDULE

	EXPOSED AGGREGATE CONCRETE
	CONCRETE PAVER

NOTE:
1. LANDSCAPE CONTRACTOR TO INVENTORY, SALVAGE AND PROTECT ALL EXISTING CACTI AND LANDSCAPE BOULDERS ON SITE AND RE-USE IN NEW LANDSCAPE PLANTING ON-SITE.
2. LANDSCAPE CONTRACTOR TO PRESERVE AND PROTECT ALL EXISTING TREES THAT ARE DESIGNATED TO REMAIN.
* ALL NEW TREES PLANTED ALONG THE RESIDENTIAL PROPERTY LINE SHALL BE 36" BOX MIN. CONT.

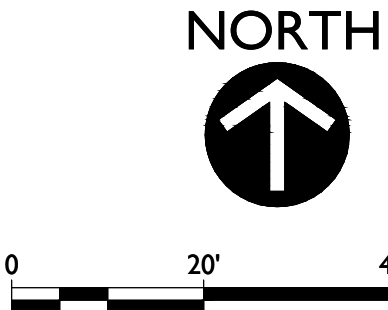

KEY MAP

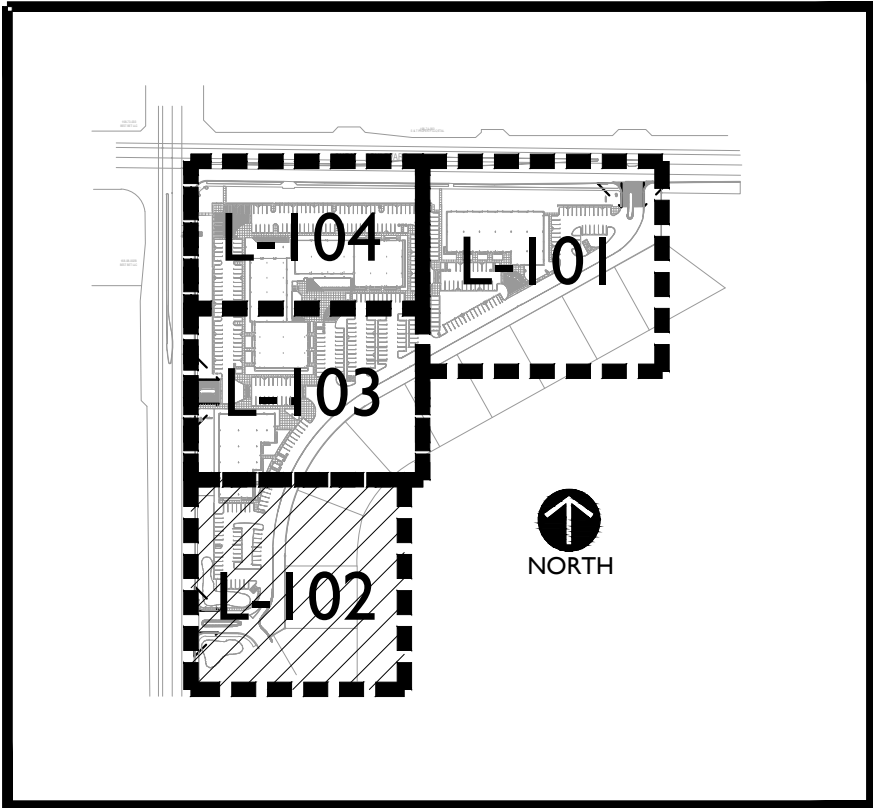

2929 n central ave
eleventh floor
phoenix arizona 85012
602.257.1764 t
602.257.9029 f
www.owp.com

RVI

120 S. Ash Avenue
Tempe, Arizona 85281
Tel: 480.994.0994
www.rviplanning.com

mountain view medical center, LLC
Mountain View Medical
Center Redevelopment
10555,10565,10575,10585,10595,10599 N. Tatum Blvd ,
Paradise Valley, Arizona 85253

CLIENT CONTACT

mountain view medical center, LLC
2929 N. Central Ave.
Phoenix, AZ 85018
602.802.8106 t
#Client Fax 1
#Client E-mail

PROJECT NO. 2018_041
DATE OF ISSUE 02.07.2019

REVISION NO. 1
DATE 09.26.2018
2
DATE 11.01.2018
3
DATE 01.22.2019
4
DATE 02.19.2019

PROJECT TEAM DC, MB, KWN
DRAWN BY MB, KWN


PROJECT PHASE SUP major amendment
Review #4

SHEET CONTENTS Landscape Plan

SHEET NO.

L-102

SUP Amendment 3rd Review

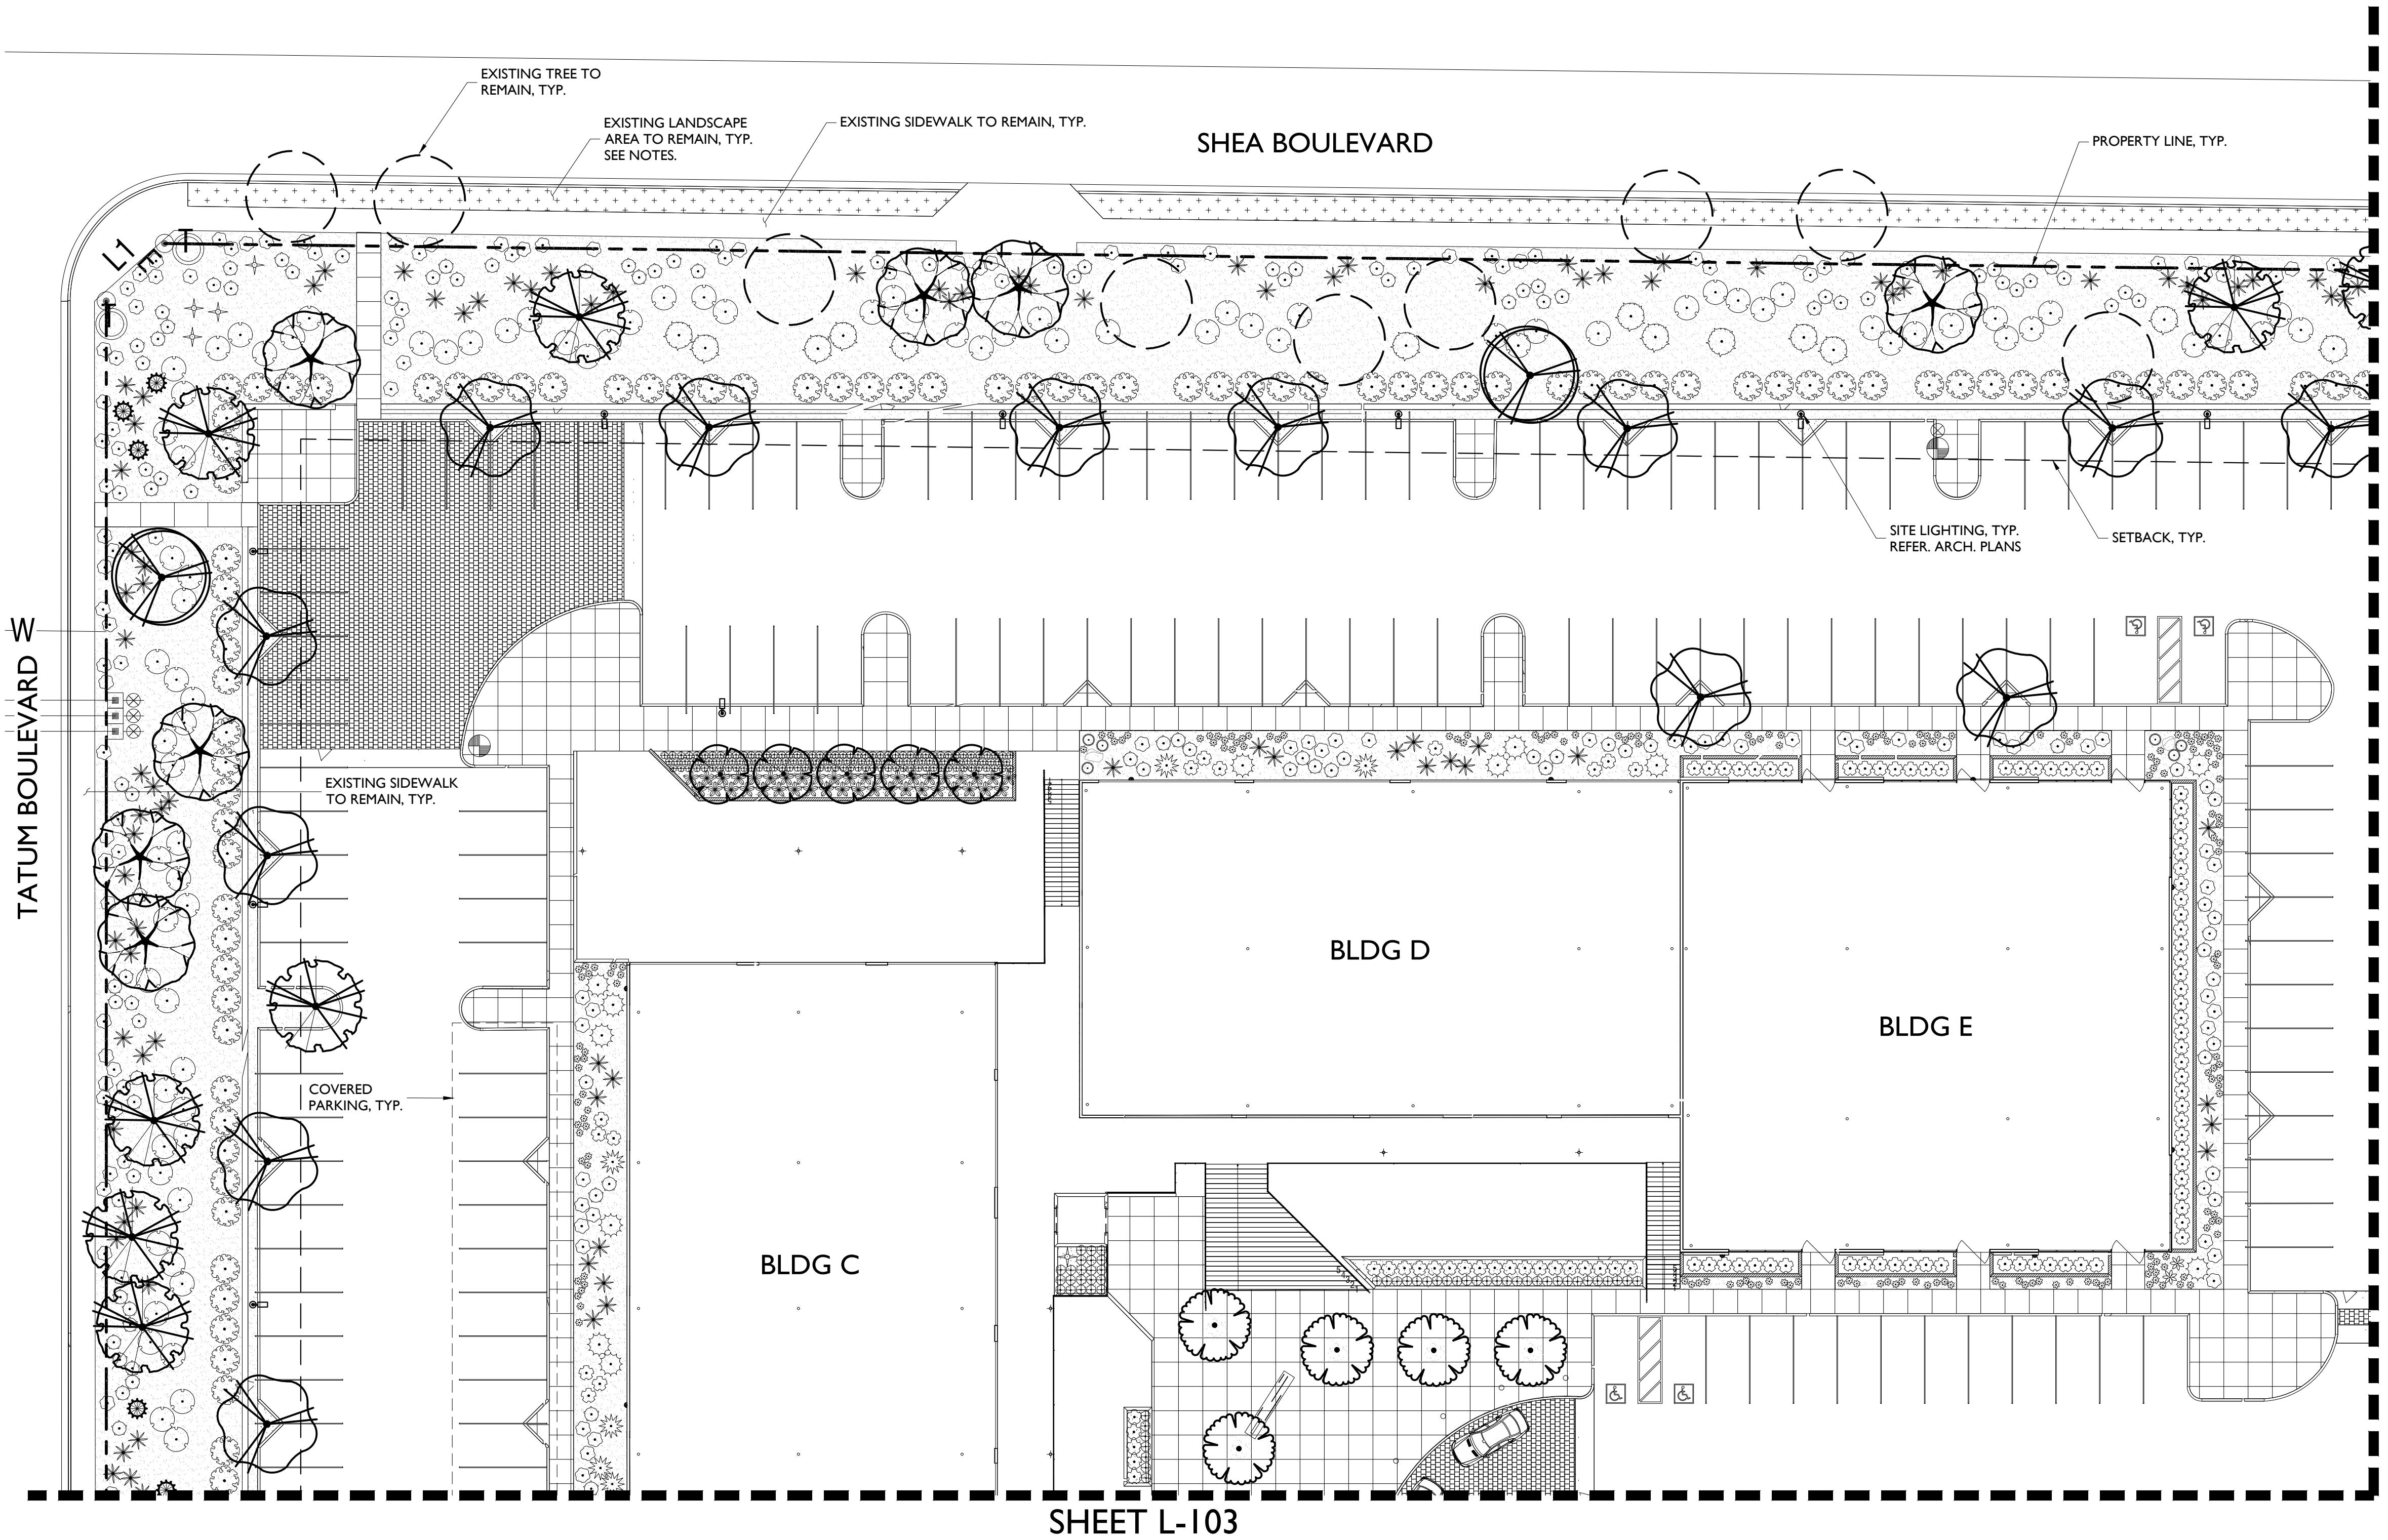





SHEET L-103

SHEET L-101



HARDSCAPE SCHEDULE

	EXPOSED AGGREGATE CONCRETE
	CONCRETE PAVER

NOTE:
1. LANDSCAPE CONTRACTOR TO INVENTORY, SALVAGE AND PROTECT ALL EXISTING CACTI AND LANDSCAPE BOULDERS ON SITE AND RE-USE IN NEW LANDSCAPE PLANTING ON-SITE.
2. LANDSCAPE CONTRACTOR TO PRESERVE AND PROTECT ALL EXISTING TREES THAT ARE DESIGNATED TO REMAIN.
* ALL NEW TREES PLANTED ALONG THE RESIDENTIAL PROPERTY LINE SHALL BE 36" BOX MIN. CONT.

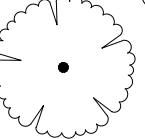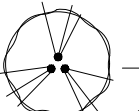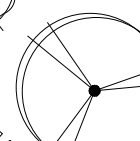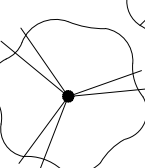TREES	BOTANICAL NAME	CONT.	SIZE	QTY
	Bauhinia lunarioides Texasplume	24" box		5
	Caesalpinia cacalaco 'Smoothie' TM Cascalote	24" box		6
	Carnegiea gigantea Saguaro	--	8-10' Ht.	21
	Chilopsis linearis Desert Willow	24" box		21
	Olneya tesota Desert Ironwood	24" box		13
	Parkinsonia florida Palo Verde	24" box *		72
	Prosopis glandulosa 'Maverick' TM Honey Mesquite	24" box *		25
	Prosopis x 'Phoenix' TM Hybrid Mesquite	24" box		27
SHRUBS	BOTANICAL NAME	SIZE	QTY	
	Agave desertiana Dwarf Century Plant	5 gal.	24	
	Asclepias subulata Rush Milkweed	5 gal.	302	
	Bulbine frutescens Stalked Bulbine	5 gal.	136	
	Caesalpinia pulcherrima Red Bird Of Paradise	5 gal.	189	
	Calliandra x 'Sierra Starr' TM Fairy Duster	5 gal.	102	
	Cordia parvifolia Small-Leaf Geigertree	5 gal.	64	
	Dasylirion wheeleri Grey Desert Spoon	5 gal.	14	
	Echinocactus grusonii Golden Barrel Cactus	5 gal.	43	
	Eremophila maculata brevifolia Spotted Emu Bush	5 gal.	35	
	Fouquieria splendens Ocotillo	5 gal.	28	
	Hesperaloe parviflora 'Brakelights' TM Brakelights Red Yucca	5 gal.	644	
	Justicia californica Beloperone	5 gal.	23	
	Lantana x 'New Gold' New Gold Lantana	5 gal.	1,013	
	Leucophyllum langmaniae 'Lynn's Legacy' Barometerbush	5 gal.	239	
	Leucophyllum zygophyllum 'Cimarron' TM Cimarron	5 gal.	763	
	Opuntia basilaris Beavertail Pricklypear	5 gal.	13	
	Pedilanthus bracteatus Slipper	5 gal.	41	
	Senecio serpens Blue Chalksticks	5 gal.	55	
	Tecoma stans 'Sunrise' Yellow Bells	5 gal.	52	
	Tetranureia acaulis Stemless Four-nerve Daisy	1 gal.	786	
GROUND COVERS	BOTANICAL NAME	CONT.	QTY	
	Decomposed Granite "Express Brown" or Match Existing	1/2" SCREENED	139,673 sf	

KEY MAP

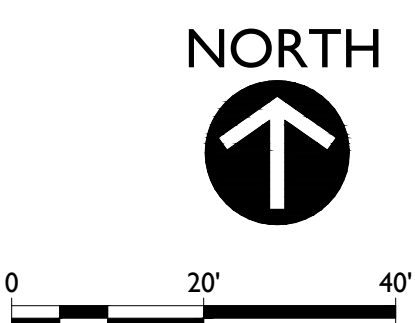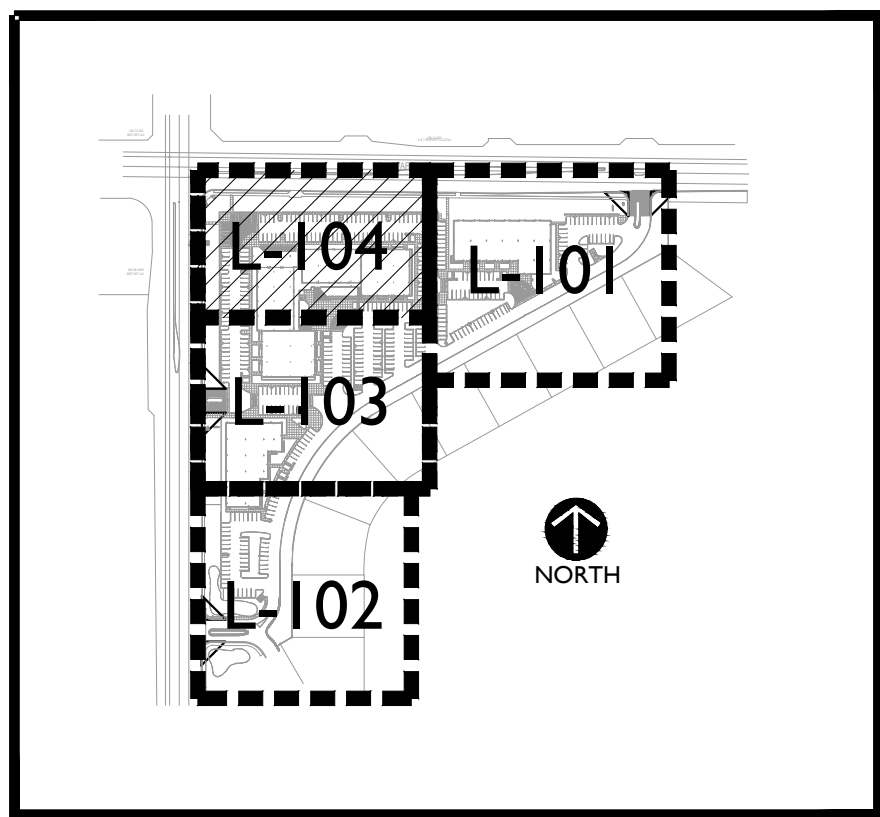

orcutt winslow

2929 n central ave
eleventh floor
phoenix arizona 85012

602.257.1764 t
602.257.9029 f

www.owp.com

© 2017 RVI Planning, Inc. All rights reserved. This drawing is the property of RVI Planning, Inc. and shall remain the property of RVI Planning, Inc. No portion of this drawing may be reproduced or transmitted in any form or by any means electronic or mechanical, including photocopying, recording, or by any information storage and retrieval system, without permission in writing from RVI Planning, Inc.

RVI

120 S. Ash Avenue
Tempe, Arizona 85281
Tel: 480.994.0994
www.rviplanning.com

mountain view medical center, LLC

Mountain View Medical
Center Redevelopment

10555,10565,10575,10585,10595,10599 N. Tatum Blvd ,
Paradise Valley, Arizona 85253

CLIENT CONTACT			
mountain view medical center, LLC 1401 N. 14th St. Phoenix, AZ 85018	602.802.8106 t #Client Fax f #Client E-mail		

PROJECT NO.	DATE OF ISSUE
2018_041	02.07.2019
REVISION NO.	DATE
1	09.26.2018
2	11.01.2018
3	01.22.2019
4	02.19.2019

PROJECT TEAM	DRAWN BY
DC, MB, KWN	MB, KWN

PROJECT PHASE
SUP major amendment Review #4
SHEET CONTENTS
Landscape Plan

SHEET NO.
L-104

SUP Amendment 3rd Review