

NOTES

1.

THE BOUNDARIES TO EACH UNIT AS FOLLOWS PURSUANT TO THE CONDOMINIUM DECLARATION FOR THE SUBJECT PROPERTY (THE CC&R'S):
- (A)

THE VERTICAL UNIT BOUNDARIES WILL BE THE MID-POINT OF DEMISING WALLS BETWEEN UNITS AND TO THE, BUT EXCLUDING, THE EXTERIOR FACE OF ANY EXTERIOR WALL;
- (B)

THE LOWER HORIZONTAL BOUNDARY IS THE TOP SURFACE OF THE FLOOR SLAB BENEATH THE UNIT; AND
- (C)

THE UPPER AND LOWER HORIZONTAL BOUNDARIES OF EACH UNIT SHALL BE FROM THE UNFINISHED FLOOR OR EACH UNIT TO THE UNFINISHED CEILING OF EACH UNIT.
- (D)

COLUMNS AND SHAFTS ARE EXEMPT FROM BUILDING, UNITS, STORAGE AND PARKING DIMENSIONS.
2.

COMMON ELEMENTS (C.E.) AND LIMITED COMMON ELEMENTS (L.C.E.) ARE MORE FULLY DESCRIBED IN THE CC&R'S.
3.

THE BOUNDARIES OF EACH PARKING SPACE SHALL BE AS FOLLOWS:
- (A)

THE LOWER BOUNDARY SHALL BE THE UNFINISHED FLOOR OF THE PARKING SPACE;
- (B)

THE UPPER BOUNDARY SHALL BE A HORIZONTAL PLANE 7 FEET ABOVE THE LOWER BOUNDARY; AND
- (C)

THE VERTICAL BOUNDARY SHALL BE A VERTICAL PLANE CORRESPONDING TO THE VERTICAL BOUNDARIES OF THE PARKING SPACES ON THIS PLAT, EXTENDED TO THE UPPER AND LOWER BOUNDARIES.
4.

TIES SHOWN ARE TO OUTSIDE FACE OF BUILDINGS (GROUND LEVEL).
5.

NO POWER POLES EXIST ON-SITE.
6.

BUILDING HEIGHT WILL COMPLY WITH THE REQUIREMENTS OF THE SPECIAL USE PERMIT ADOPTED BY TOWN ORDINANCE NO. 694.

DRAINAGE EASEMENT RESTRICTIONS

PURSUANT TO A.R.S. 9-463.01 (C), AND SECTION 6-4 (E)(J), 8-7-1 ET. SEQ. AND 6-3-8 OF THE CODE OF ORDINANCES OF THE TOWN OF PARADISE VALLEY, DRAINAGE EASEMENTS ARE FOR THE PURPOSE OF ALLOWING STORM, FLOOD AND OTHER WATERS TO PASS OVER, UNDER, OR THROUGH THE LAND SET ASIDE FOR SUCH EASEMENTS, AND NOTHING WHICH MAY, TO ANY DEGREE, IMPEDE OR OBSTRUCT THE FLOW OF SUCH WATER, SHALL BE CONSTRUCTED, PLACED, PLANTED OR ALLOWED TO GROW ON OR IN SUCH EASEMENTS. THE MAINTENANCE AND CLEARING OF THESE DRAINAGE EASEMENTS SHALL BE THE SOLE RESPONSIBILITY AND DUTY OF THE OWNER OF THE PROPERTY ON WHICH SAID EASEMENTS ARE PLATTED. HOWEVER, IF THE TOWN FINDS THAT IT IS NECESSARY FOR THE HEALTH, SAFETY OR WELFARE OF THE TOWN, THE TOWN MAY, PURSUANT TO WRITTEN AGREEMENT WITH THE OWNER(S) OF THE AFFECTED TRACT(S), CONSTRUCT AND/OR MAINTAIN DRAINAGE FACILITIES ON OR UNDER DRAINAGE EASEMENTS CREATED HEREIN.

100 YEAR ASSURED WATER SUPPLY

THE AREA PLATTED HEREON LIES WITHIN THE DOMESTIC WATER SERVICE AREA OF EPCOR WATER ARIZONA INC., AN ARIZONA CORPORATION. THE PROJECT HAS RECEIVED A CERTIFICATE OF ASSURED WATER SUPPLY PURSUANT TO SECTION 45-576 ARIZONA REVISED STATUTES AS PER ARIZONA DEPARTMENT OF WATER RESOURCES CERTIFICATE NUMBER 27-700472.0000 DATED DECEMBER 23, 2008.

BASIS OF BEARING

THE BASIS OF BEARINGS FOR THIS SURVEY IS SOUTH 88°36'58" WEST ALONG THE SOUTH LINE OF THE SOUTHEAST QUARTER OF SECTION 10, TOWNSHIP 2 NORTH, RANGE 4 EAST OF THE GILA AND SALT RIVER MERIDIAN, ACCORDING TO BOOK 1022 OF MAPS, PAGE 23, MARICOPA COUNTY RECORDS.

BENCHMARK

TOWN OF PARADISE VALLEY BRASS CAP FLUSH AT THE INTERSECTION OF INDIAN BEND ROAD AND MOCKINGBIRD LANE (NORTH 1/4 CORNER, SECTION 10, TOWNSHIP 2 NORTH, RANGE 4 EAST).

ELEVATION = 1316.44 (NAVD 88 DATUM)
MCDOT GDACS NO. 24526-1

N: 923463.85
E: 694581.50

OWNER / DEVELOPER

FIVE STAR DEVELOPMENT RESORT COMMUNITIES, LLC
6720 N. SCOTTSDALE ROAD SUITE 130
SCOTTSDALE, ARIZONA 85253
PHONE: (480) 603-1384
CONTACT: CHRIS KLECKA

ARCHITECT

MASON ARCHITECTS
957 INDUSTRIAL ROAD SUITE C
SAN CARLOS, CA 94070
PHONE: (650) 851-8810
CONTACT: PETER MASON


ENGINEER

COE & VAN LOO CONSULTANTS, INC.
4550 NORTH 12TH STREET
PHOENIX, ARIZONA 85014
PHONE: (602) 264-6831
FAX: (602) 264-0928
CONTACT: RYAN WEED, P.E.

SITE DATA

GROSS AREA	9.629 ACRES
EXISTING ZONING	S.U.P. - RESORT
TOTAL UNITS	91
LOT COVERAGE (DRIP LINE AREA)	149,000 SQUARE FEET
TOTAL RESORT RELATED FLOOR AREA	328,000 SQUARE FEET


LEGEND

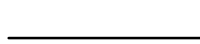	INDICATES SECTION CORNER - FOUND BRASS CAP (UNLESS OTHERWISE NOTED)
	INDICATES FOUND 1/2" REBAR WITH CAP RLS #22782 (UNLESS OTHERWISE NOTED)
	INDICATES INTERIOR BOUNDARY
	INDICATES EXTERIOR FACE
	INDICATES FLOOR LIMITS
	INDICATES OPEN TO FLOOR BELOW
	INDICATES LIMITS OF TERRACE
	INDICATES LIMITS OF STRIPING
	INDICATES SHEET NUMBER
	INDICATES HANDICAP STALL
	INDICATES LOFT UNIT
U.E.	INDICATES UTILITY EASEMENT PER BOOK 1232 OF MAPS, PAGE 27, M.C.R.
C1	INDICATES CURVE NUMBER
S.F.	INDICATES SQUARE FEET
C.E.	INDICATES COMMON ELEMENT
L.C.E.	INDICATES LIMITED COMMON ELEMENT
P11	INDICATES DESIGNATED PARKING SPACE NUMBER
S11	INDICATES DESIGNATED STORAGE ROOM NUMBER
L.B.E.	INDICATES LOWER BOUNDARY ELEVATION
U.B.E.	INDICATES UPPER BOUNDARY ELEVATION

CONDOMINIUM PLAT

"7000 EAST LINCOLN RESORT-BRANDED VILLAS - PARCEL A1"

A CONDOMINIUM PLAT UPON PARCEL A1 OF "AMENDED 7000 EAST LINCOLN"
AS RECORDED IN BOOK ____ OF MAPS, PAGE __, M.C.R.
AND SITUATED IN THE NORTHEAST QUARTER OF SECTION 10, TOWNSHIP 2
NORTH, RANGE 4 EAST, OF THE GILA AND SALT RIVER BASE AND MERIDIAN,
MARICOPA COUNTY, ARIZONA

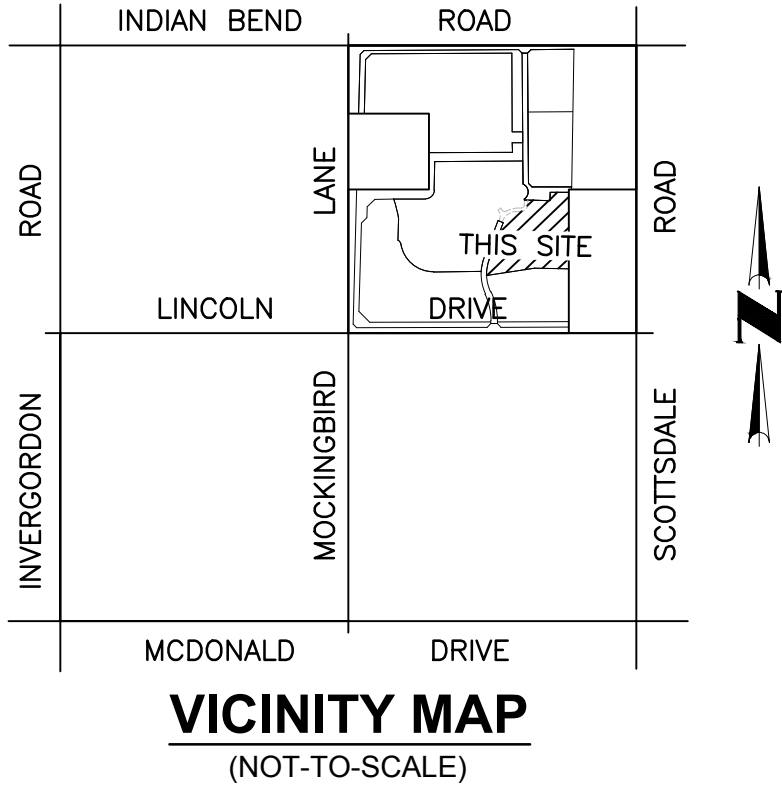

UTILITY PROVIDERS

SEWER	TOWN OF PARADISE VALLEY
WATER	EPCOR WATER
TELEPHONE	CENTURYLINK
CABLE	COX COMMUNICATIONS
GAS	SOUTHWEST GAS
ELECTRIC	ARIZONA PUBLIC SERVICE COMPANY

SHEET INDEX

1	COVER SHEET, DEDICATION, NOTES
2	BOUNDARY MAP
3	PARKING GARAGE MAP
4	FIRST LEVEL MAP
5	SECOND LEVEL MAP
6	THIRD LEVEL MAP
7	SHEET INDEX MAPS
8	PARKING GARAGE LAYOUT & DETAILS
9 - 14	PARKING GARAGE PLANS
15 - 39	FIRST LEVEL PLANS
40 - 63	SECOND LEVEL PLANS
64 - 76	THIRD LEVEL PLANS
77	VERTICAL SCHEMATICS

APPROVAL

APPROVED BY THE TOWN COUNCIL OF THE TOWN OF PARADISE VALLEY, ARIZONA THIS
____ DAY OF _____, 2016.
BY: _____ MAYOR
ATTEST: _____ TOWN CLERK
____ TOWN ENGINEER
____ PLANNING DIRECTOR

DECLARATION

STATE OF ARIZONA)
) SS
COUNTY OF MARICOPA)

KNOW ALL MEN BY THESE PRESENTS:

THAT FIVE STAR DEVELOPMENT RESORT COMMUNITIES, LLC, AN ARIZONA LIMITED LIABILITY COMPANY, AS OWNER, HAS SUBDIVIDED UNDER THE NAME OF "7000 EAST LINCOLN RESORT-BRANDED VILLAS - PARCEL A1" A CONDOMINIUM PLAT UPON PARCEL A1 OF "AMENDED 7000 EAST LINCOLN" AS RECORDED IN BOOK ____ OF MAPS, PAGE __, M.C.R. AND SITUATED IN THE NORTHEAST QUARTER OF SECTION 10, TOWNSHIP 2 NORTH, RANGE 4 EAST, OF THE GILA AND SALT RIVER BASE AND MERIDIAN, MARICOPA COUNTY, ARIZONA, AS SHOWN PLATTED HEREON AND HEREBY PUBLISHES THIS CONDOMINIUM PLAT AND DECLARES THAT THIS PLAT SETS FORTH THE LOCATION AND GIVES THE DIMENSIONS OF THE BOUNDARIES OF THE CONDOMINIUM UNITS, LIMITED COMMON ELEMENTS, COMMON ELEMENTS, PARKING, AND STORAGE AREAS, AND THAT EACH SHALL BE KNOWN BY THE NUMBER OR LETTER GIVEN EACH RESPECTIVELY ON SAID PLAT.

THE COMMON ELEMENTS AND LIMITED COMMON ELEMENTS, AS DEFINED IN THE CONDOMINIUM DECLARATION FOR THE SUBJECT PROPERTY (THE "CC&RS"), SHALL BE OWNED AND MAINTAINED AS SET FORTH IN THE CC&RS, AND MAY BE USED BY UNIT OWNERS PURSUANT TO THE TERMS, RESTRICTIONS AND CONDITIONS OF THE CC&RS. THE CC&RS SHALL BE RECORDED IN THE OFFICIAL RECORDS OF MARICOPA COUNTY

IN WITNESS WHEREOF:

FIVE STAR DEVELOPMENT RESORT COMMUNITIES, LLC, AN ARIZONA LIMITED LIABILITY COMPANY, AS OWNER OF THE LAND DESCRIBED HEREIN, HAS CAUSED ITS NAME TO BE AFFIXED AND THE SAME TO BE ATTESTED BY THE SIGNATURE OF THE UNDERSIGNED DULY AUTHORIZED OFFICER.

FIVE STAR DEVELOPMENT RESORT COMMUNITIES, LLC, AN ARIZONA LIMITED LIABILITY COMPANY

BY: _____ DATE: _____
JERRY AYOUB
ITS: OWNER

ACKNOWLEDGEMENT

STATE OF ARIZONA)
) SS
COUNTY OF MARICOPA)

ON THIS ____ DAY OF _____, 2016, BEFORE ME, THE UNDERSIGNED NOTARY PUBLIC IN AND FOR SAID STATE, PERSONALLY APPEARED

_____, PERSONALLY KNOWN TO ME (OR PROVED TO ME ON THE BASIS OF SATISFACTORY EVIDENCE) TO BE THE PERSON WHOSE NAME IS SUBSCRIBED TO THE WITHIN INSTRUMENT AND ACKNOWLEDGED TO ME THAT HE/SHE EXECUTED THE SAME IN HIS/HER AUTHORIZED CAPACITY, AND THAT BY HIS/HER SIGNATURE ON THE INSTRUMENT THE PERSON, OR THE ENTITY UPON BEHALF OF WHICH THE PERSON ACTED, EXECUTED THE INSTRUMENT.

WITNESS MY HAND AND OFFICIAL SEAL

NOTARY PUBLIC

CERTIFICATION

I, LARRY E. SULLIVAN, HEREBY CERTIFY THAT I AM A REGISTERED LAND SURVEYOR IN THE STATE OF ARIZONA, THAT THIS MAP, CONSISTING OF SEVENTY-NINE (79) SHEETS, CORRECTLY REPRESENTS A BOUNDARY SURVEY MADE UNDER MY SUPERVISION DURING THE MONTH OF DECEMBER, 2015, THAT THE SURVEY IS TRUE AND COMPLETE AS SHOWN, THAT ALL MONUMENTS SHOWN ACTUALLY EXIST OR WILL BE SET AS SHOWN, THAT THEIR POSITIONS ARE CORRECTLY SHOWN AND THAT SAID MONUMENTS ARE SUFFICIENT TO ENABLE THE SURVEY TO BE RETRACED.

BY: _____
LARRY E. SULLIVAN
REGISTRATION NUMBER 22782
4550 N. 12TH STREET
PHOENIX, ARIZONA 85014
(602)-264-6831
CVLSURVEY@CVLCI.COM

GROSS AREA = 9.629 ACRES

SEE SHEET 1 FOR LEGEND AND
SEE SHEET 2 FOR CURVE TABLE




4550 North 12th Street
Phoenix, Arizona 85014
602-264-6831
www.cvlci.com

DATE	
REVISION	
NO.	

CONDOMINIUM PLAT

7000 EAST LINCOLN RESORT
BRANDED VILLAS - PARCEL A-1
PARADISE VALLEY, ARIZONA

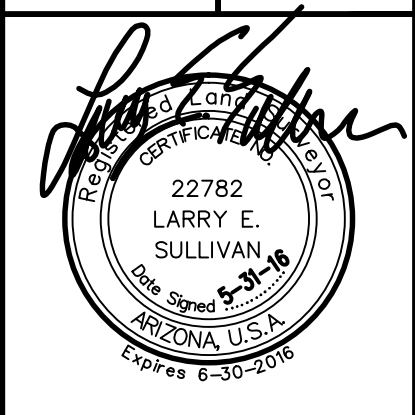


1 SHEET OF 77

CVL Contact: R. WEED
CVL Project #: 01-0268901
CVL File #:

Printed By: **Parker** Print Date: **June 2, 2016** Filename: N:\01\0268901\CADD\Parcel A-1\DS.A1.FPLAT.02.dwg

CURVE TABLE						
NO.	ARC	RADIUS	DELTA	TANGENT	CHORD	CHORD-BEARING
C1	146.17	375.00	022°19'59"	74.02	145.25	N08°26'59"E
C2	171.98	140.00	070°23'02"	98.73	161.37	N54°48'29"E
C3	30.63	19.50	090°00'00"	19.50	27.58	N45°00'00"E
C4	63.62	40.50	090°00'00"	40.50	57.28	N45°00'00"E
C5	22.78	14.50	090°00'00"	14.50	20.51	N45°00'00"E
C6	64.91	345.00	010°46'46"	32.55	64.81	S14°13'36"W

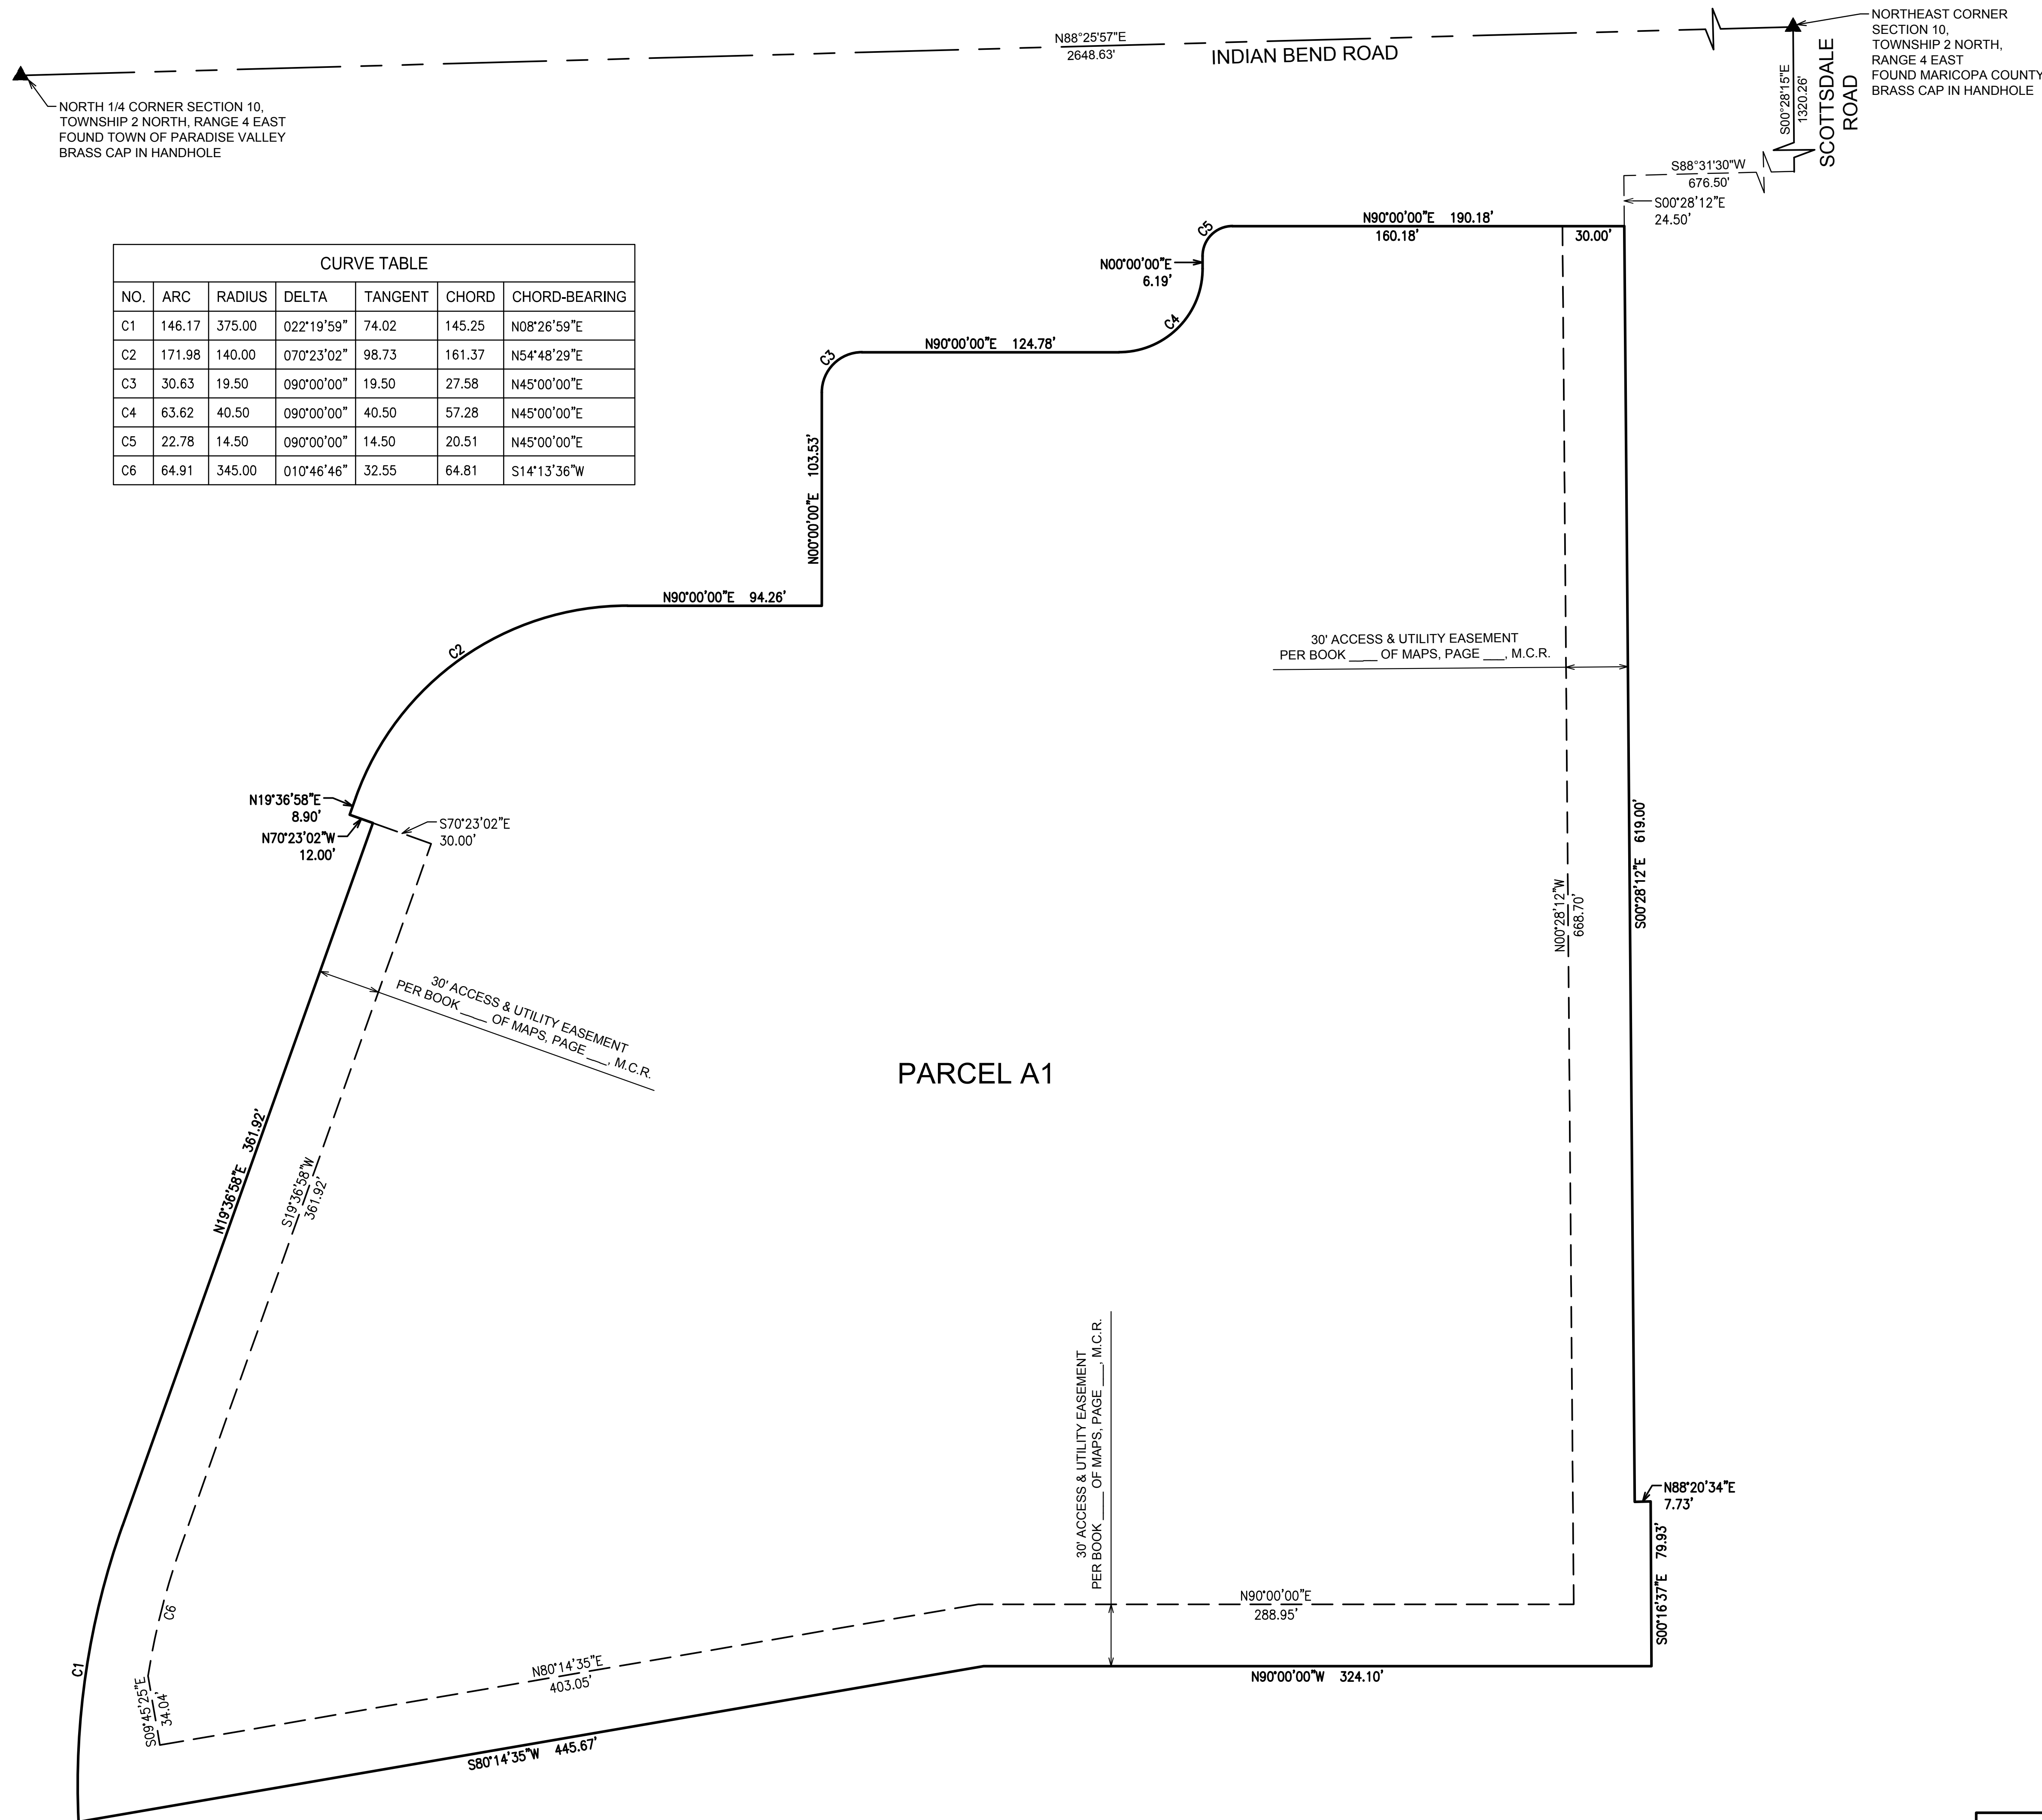

BOUNDARY MAP


SEE SHEET 1 FOR LEGEND AND
SEE SHEET 2 FOR CURVE TABLE

CVL
CONSULTANTS
4550 North 12th Street
Phoenix, Arizona 85014
602-264-6831
www.cvlci.com

NO.	REVISION	DATE

Coe & Van Loo Consultants, Inc.

7000 EAST LINCOLN RESORT BRANDED VILLAS - PARCEL A-1 DARABUSSE VALLEY, ARIZONA
CONDOMINIUM PLAT

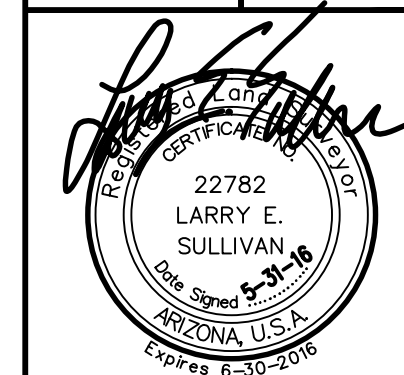

2 SHEET OF 77

CVL Contact:	R. WEED
CVL Project #:	01-0268901
CVL File #:	

N88°25'57"E
2648.63'

INDIAN BEND ROAD

31°30'W 50°28'15"E

NORTHEAST CORNER
SECTION 10,
TOWNSHIP 2 NORTH,
RANGE 4 EAST
FOUND MARICOPA COUNTY
BRASS CAP IN HANDHOLE

COUNTY RECORDER	

PARKING TABLE				
	PARCEL A1			
	SINGLE	TANDEM*	VALET	ADA
UNDERGROUND PARKING	191	94	21	11
GROUND (1ST) LEVEL	21	18	0	0
SECOND (2ND) LEVEL	21	14	0	0
THIRD (3RD) LEVEL	0	0	0	0
PARCEL A1 TOTAL	391			

* STALLS IN TANDEM (FRONT AND BACK STALLS) TO BE USED FOR VALET AND UNIT ALLOCATION

GARAGE LEVEL LINE TABLE		
NO.	BEARING	LENGTH
L1	N89°31'48"E	57.02
L2	N89°31'48"E	59.60
L3	N89°31'48"E	42.66
L4	S00°00'00"E	94.83
L5	S09°45'25"E	125.01

cvl
CONSULTANTS
4550 North 12th Street
Phoenix, Arizona 85014
602-264-6831
www.cvlci.com

NO.	REVISION	DATE

Coe & Van Loo Consultants, Inc.

CONDOMINIUM PLAT

7000 EAST LINCOLN RESORT
BRANDED VILLAS - PARCEL A-1
PARADISE VALLEY, ARIZONA

22782
LARRY E.
SULLIVAN
Date Signed 5-31-16
ARIZONA, U.S.A.
Expires 6-30-2016

3 SHEET OF 77

CVL Contact:	R. WEED
CVL Project #:	01-0268901
CVL File #:	


PARKING GARAGE MAP

SEE SHEET 1 FOR LEGEND AND
SEE SHEET 2 FOR CURVE TABLE

Printed By: **Parker** Print Date: **June 2, 2016** Filename: N:\011026890\1\CADD\Parcel A-1\DS.A1.FPLAT.03.dwg

Printed By: Parker Print Date: June 2, 2016 Filename: N:\01\026890\1\CADD\Parcel A-TDS A1.FPLAT.05.dwg

SECOND LEVEL LINE TABLE		
NO.	BEARING	LENGTH
L1	N89°31'48"E	63.70
L2	N89°31'48"E	57.78
L3	N89°31'48"E	52.93
L4	N89°31'48"E	45.21
L5	N89°43'23"E	47.99
L6	S00°00'00"E	44.84
L7	S09°45'25"E	100.34
L8	S09°45'25"E	30.51
L9	S09°45'25"E	101.79
L10	S09°45'25"E	39.08
L11	N70°23'02"W	31.40
L12	N70°23'02"W	150.06
L13	N70°23'02"W	128.11
L14	N70°23'02"W	44.90
L15	N00°00'00"E	16.47


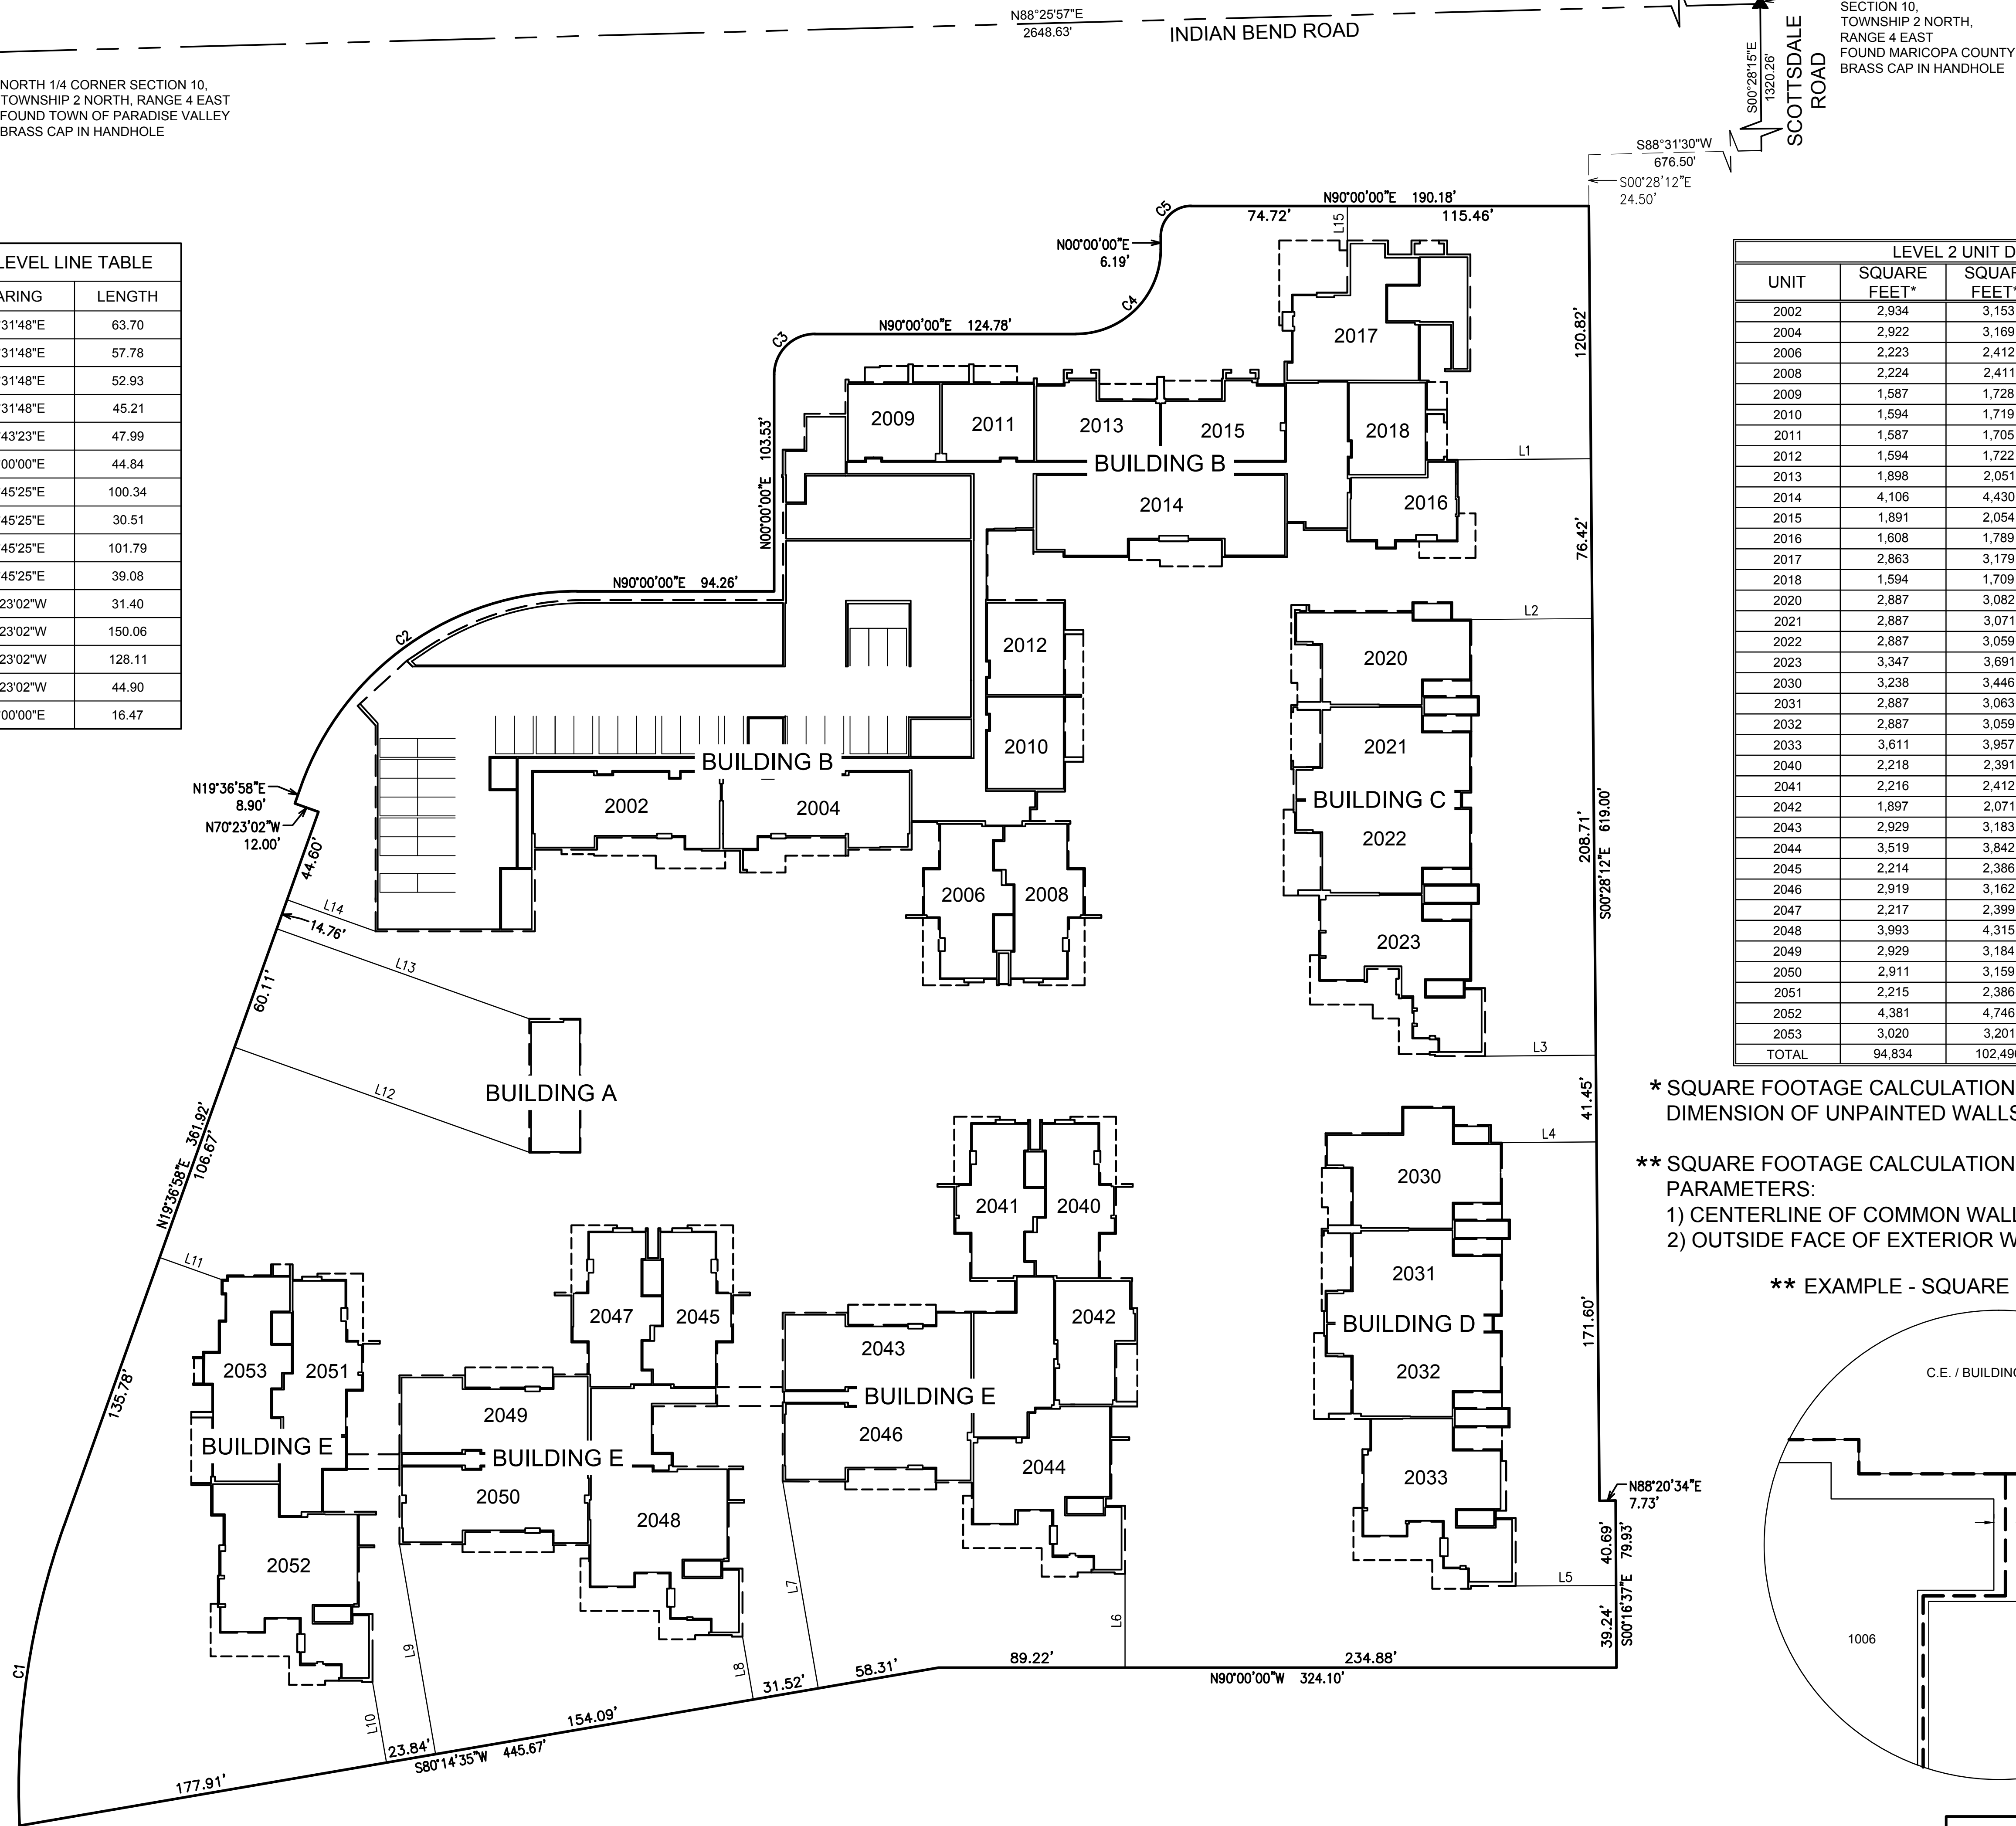


COUNTY RECORDER

LEVEL 2 UNIT DATA TABLE				
UNIT	SQUARE FEET*	SQUARE FEET**	L.B.E.	U.B.E.
2002	2,934	3,153	1326.0'	1336.0'
2004	2,922	3,169	1326.0'	1336.0'
2006	2,223	2,412	1326.0'	1336.0'
2008	2,224	2,411	1326.0'	1336.0'
2009	1,587	1,728	1326.0'	1336.0'
2010	1,594	1,719	1326.0'	1336.0'
2011	1,587	1,705	1326.0'	1336.0'
2012	1,594	1,722	1326.0'	1336.0'
2013	1,898	2,051	1326.0'	1336.0'
2014	4,106	4,430	1326.0'	1336.0'
2015	1,891	2,054	1326.0'	1336.0'
2016	1,608	1,789	1326.0'	1336.0'
2017	2,863	3,179	1326.0'	1336.0'
2018	1,594	1,709	1326.0'	1336.0'
2020	2,887	3,082	1327.0'	1337.0'
2021	2,887	3,071	1327.0'	1337.0'
2022	2,887	3,059	1327.0'	1337.0'
2023	3,347	3,691	1327.0'	1337.0'
2030	3,238	3,446	1326.0'	1336.0'
2031	2,887	3,063	1326.0'	1336.0'
2032	2,887	3,059	1326.0'	1336.0'
2033	3,611	3,957	1326.0'	1336.0'
2040	2,218	2,391	1326.0'	1336.0'
2041	2,216	2,412	1326.0'	1336.0'
2042	1,897	2,071	1326.0'	1336.0'
2043	2,929	3,183	1326.0'	1336.0'
2044	3,519	3,842	1326.0'	1336.0'
2045	2,214	2,386	1326.0'	1336.0'
2046	2,919	3,162	1326.0'	1336.0'
2047	2,217	2,399	1326.0'	1336.0'
2048	3,993	4,315	1326.0'	1336.0'
2049	2,929	3,184	1326.0'	1336.0'
2050	2,911	3,159	1326.0'	1336.0'
2051	2,215	2,386	1326.0'	1336.0'
2052	4,381	4,746	1326.0'	1336.0'
2053	3,020	3,201	1326.0'	1336.0'
TOTAL	94,834	102,496	----	----

- * SQUARE FOOTAGE CALCULATIONS BASED ON INTERIOR DIMENSION OF UNPAINTED WALLS
- ** SQUARE FOOTAGE CALCULATIONS BASED ON THE FOLLOWING PARAMETERS:
- 1) CENTERLINE OF COMMON WALLS
 - 2) OUTSIDE FACE OF EXTERIOR WALLS, DOORS AND WINDOWS

** EXAMPLE - SQUARE FOOTAGE LIMITS

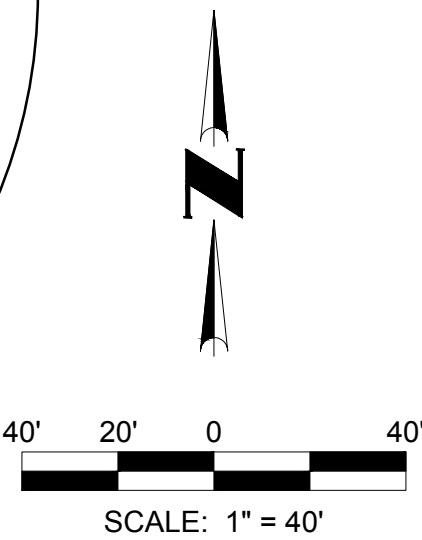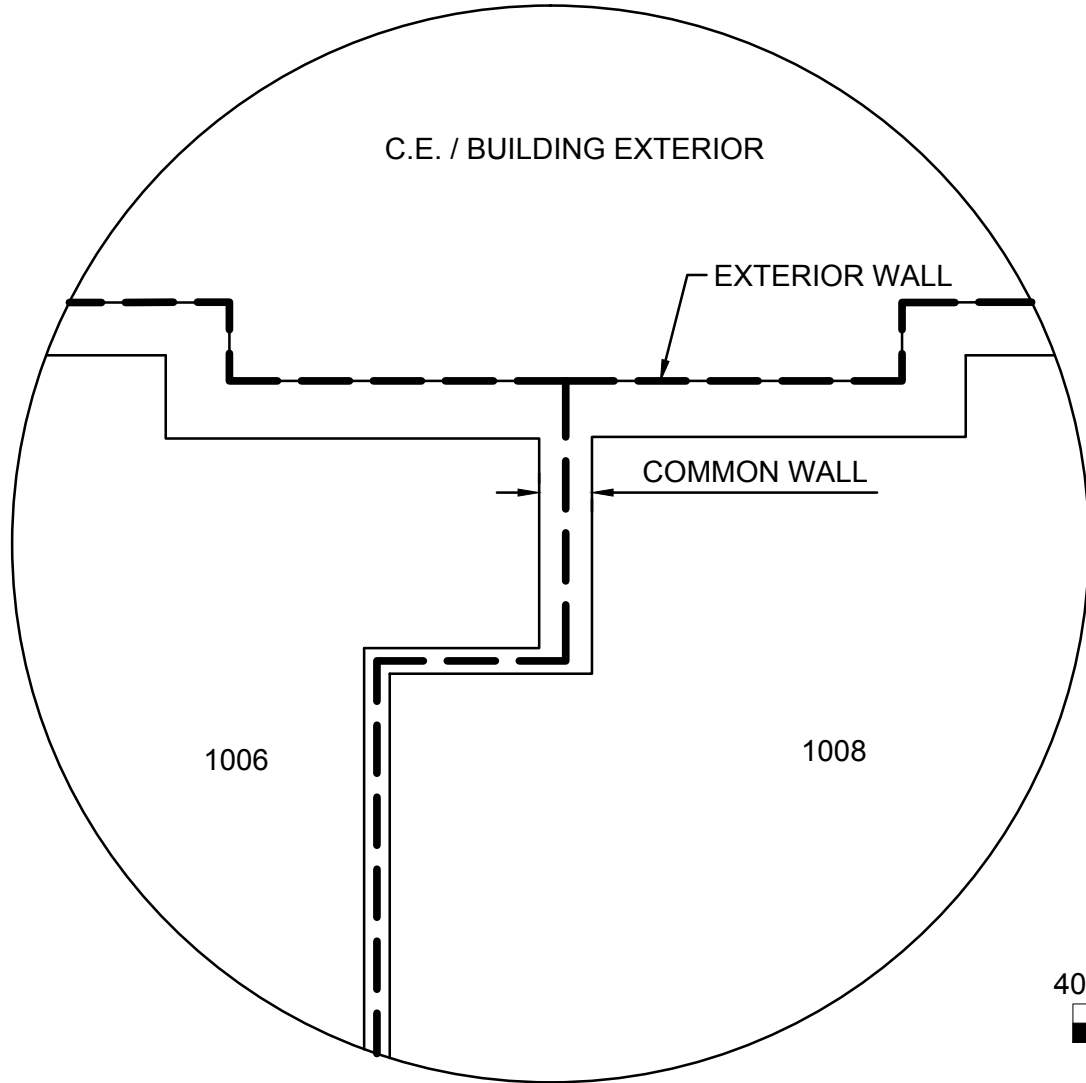

SECOND LEVEL MAP SEE SHEET 1 FOR LEGEND AND SEE SHEET 2 FOR CURVE TABLE

4550 North 12th Street
Phoenix, Arizona 85014
602-264-6831
www.cvlci.com


DATE	
REVISION	
NO.	

CONDOMINIUM PLAT


7000 EAST LINCOLN RESORT
BRANDED VILLAS - PARCEL A-1
PARADISE VALLEY, ARIZONA

5 SHEET OF 77


CVL Contact: R. WEED
CVL Project #: 01-0268901
CVL File #:

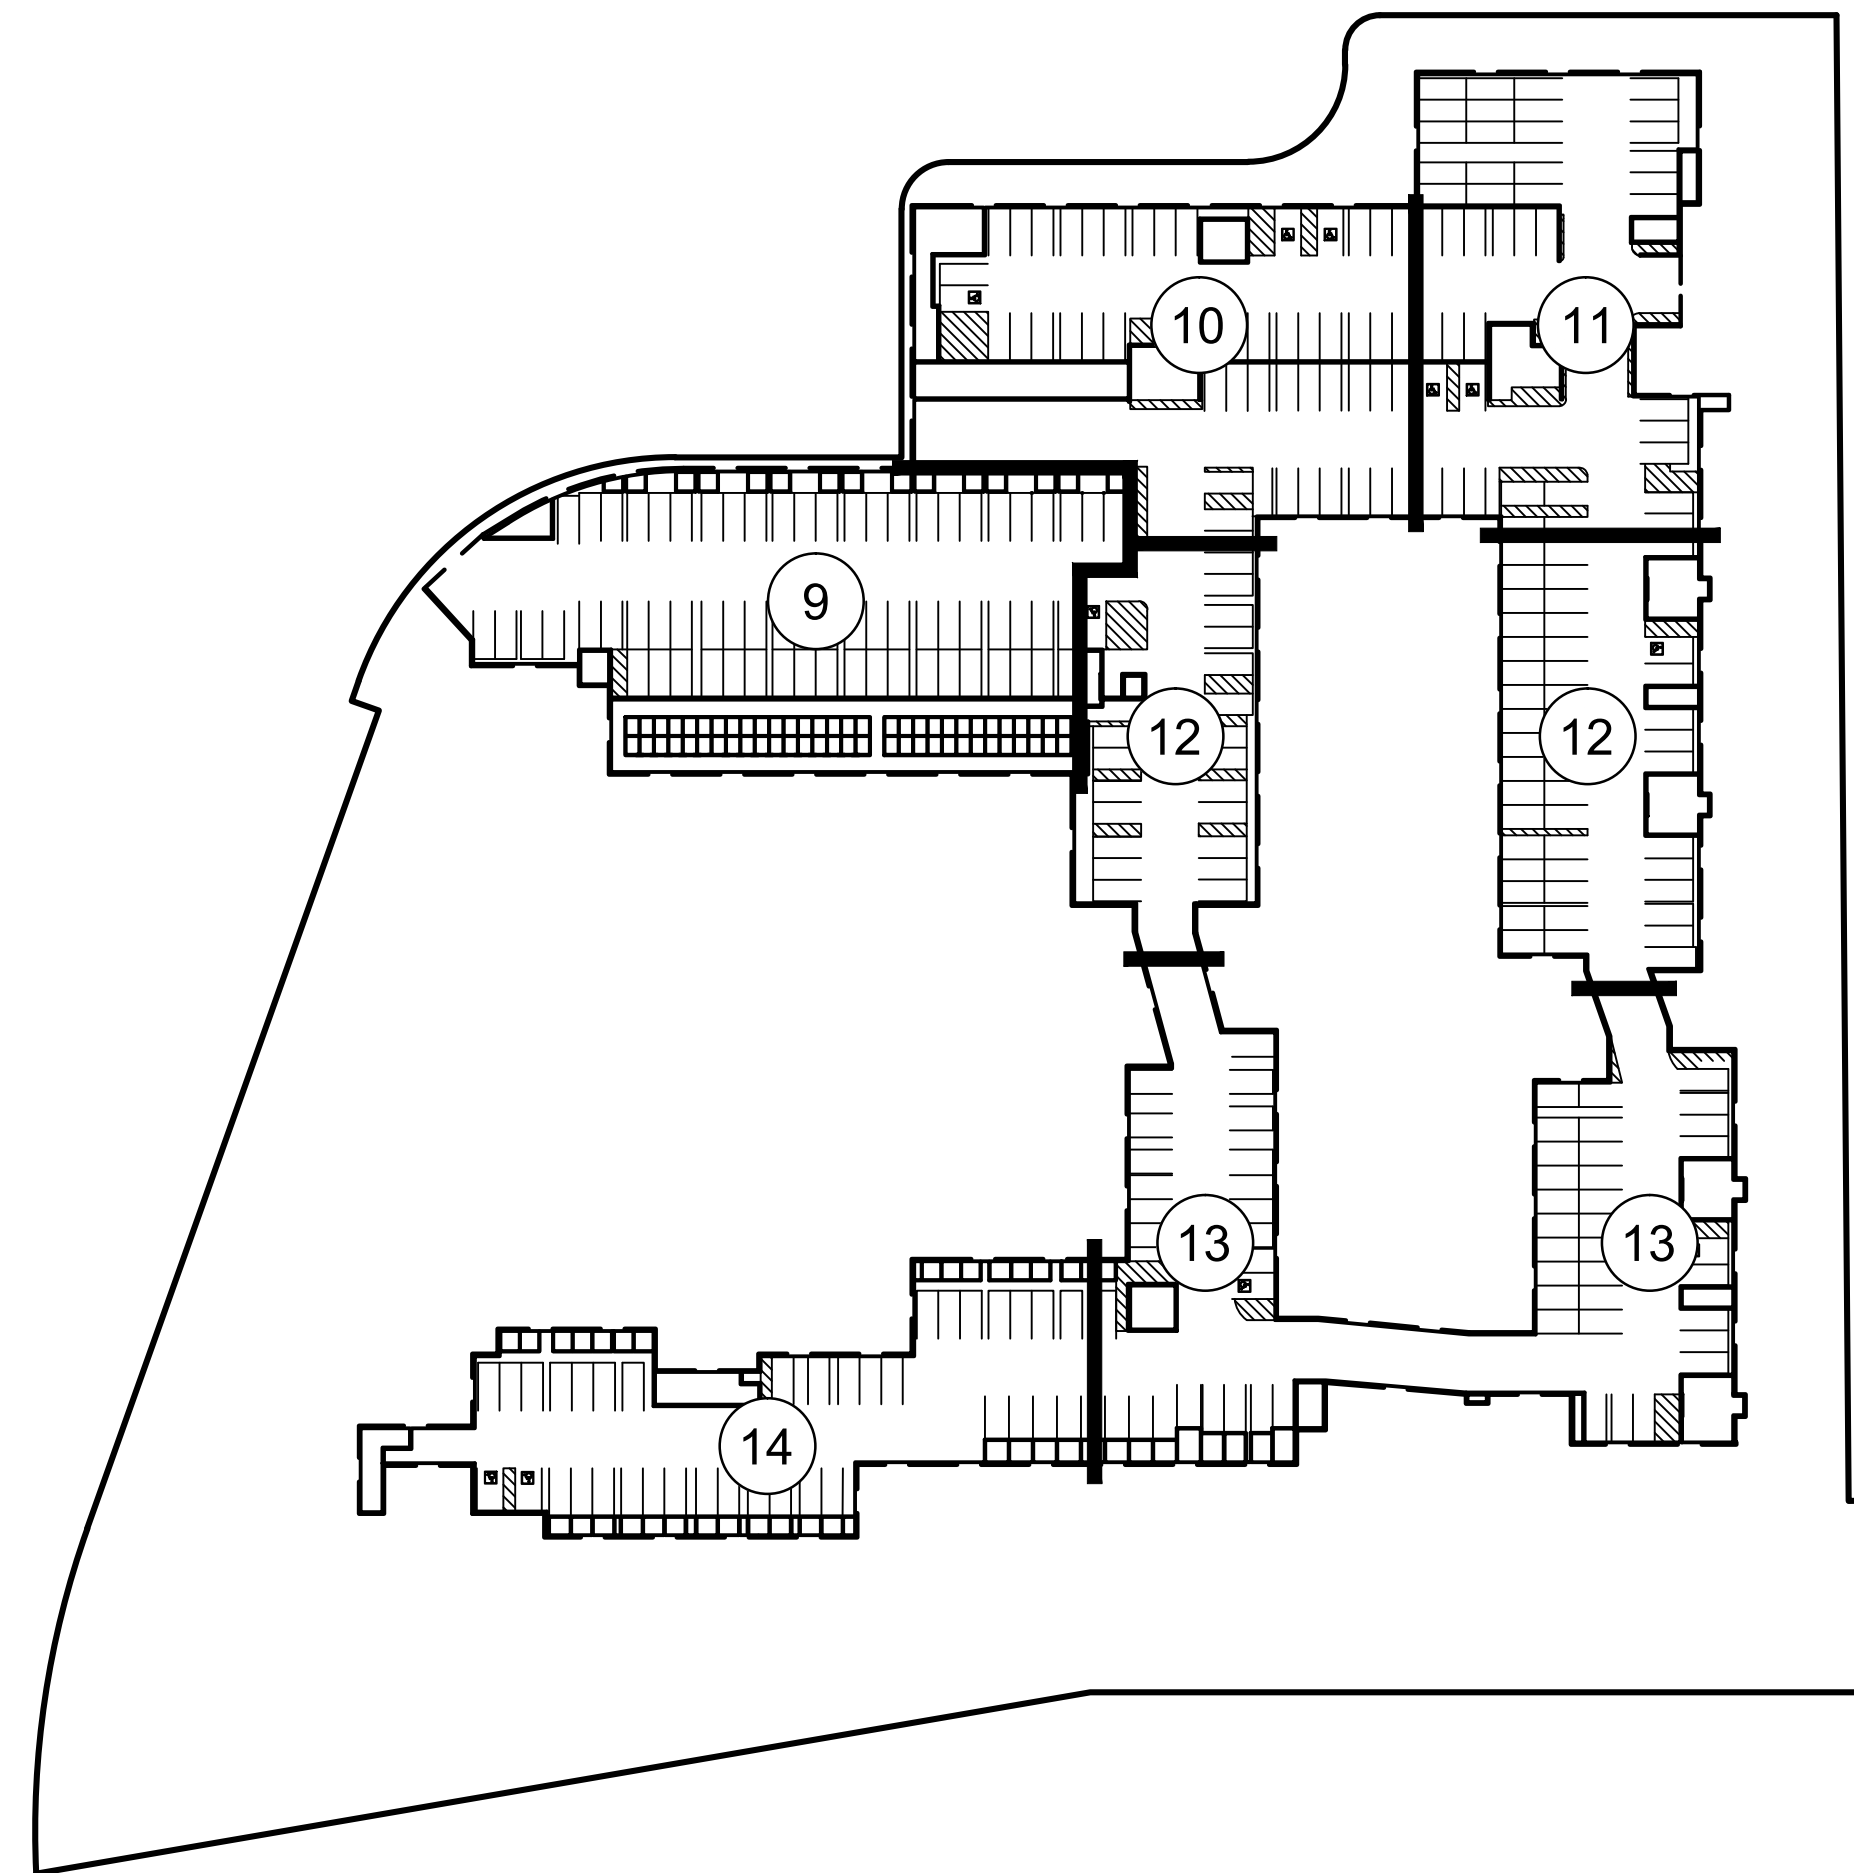


PARKING GARAGE
N.T.S.

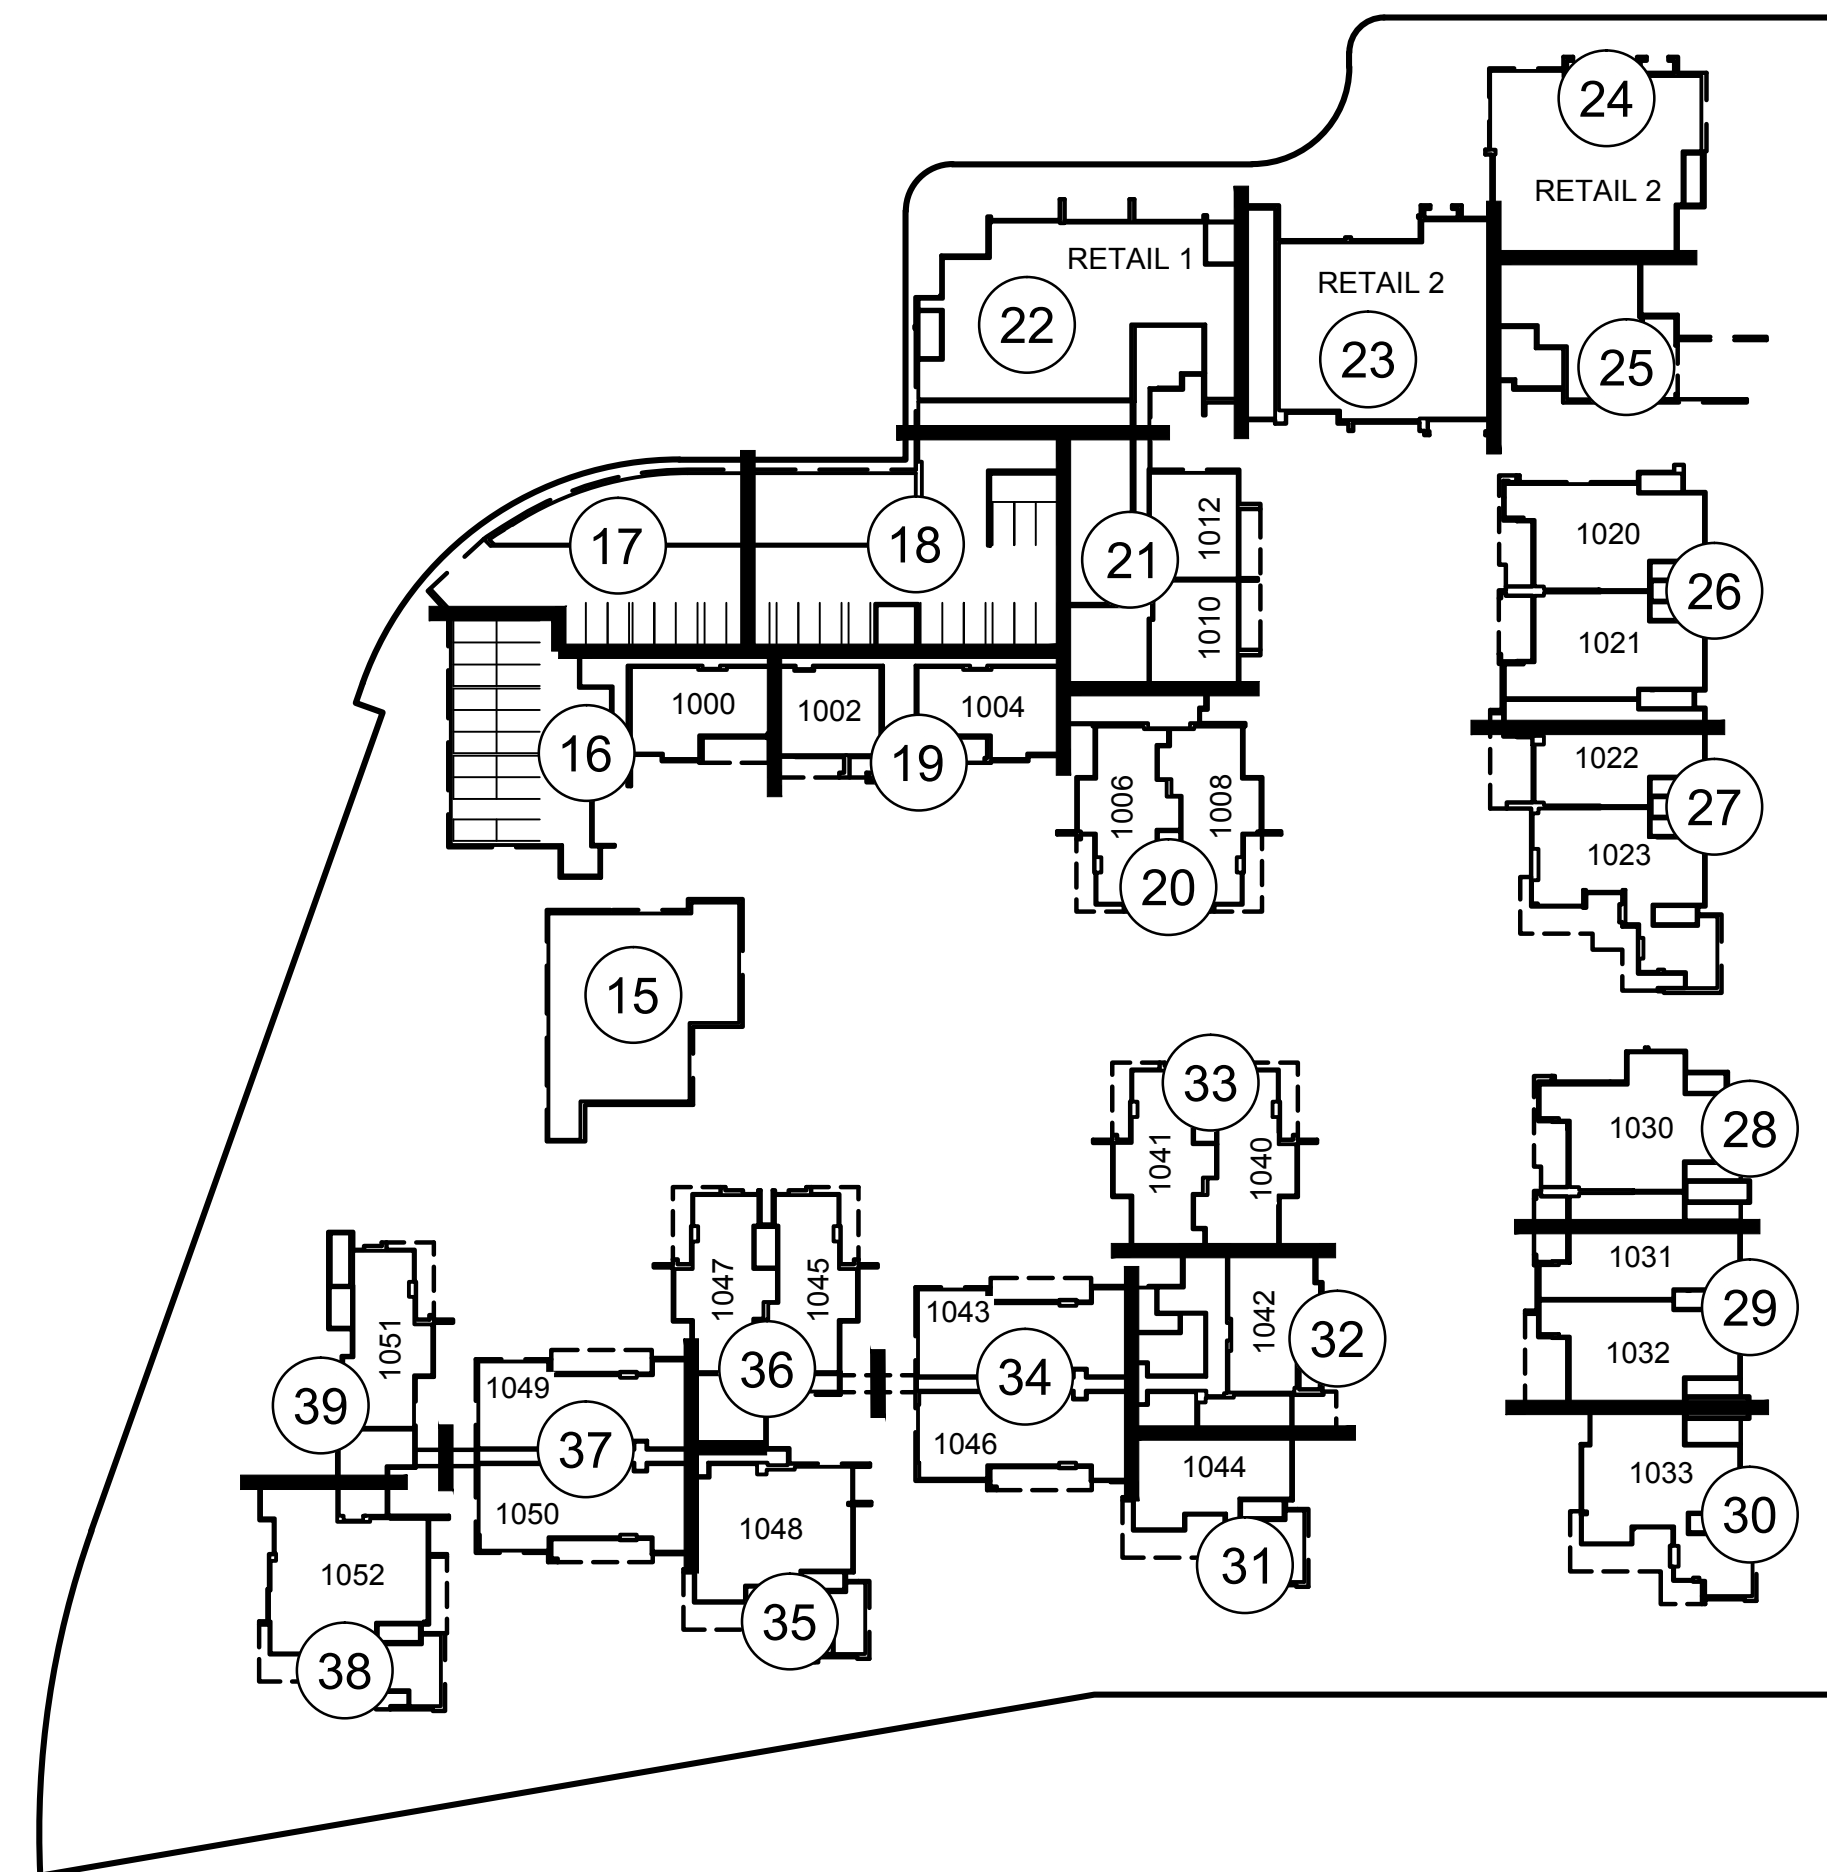

FIRST LEVEL
N.T.S.

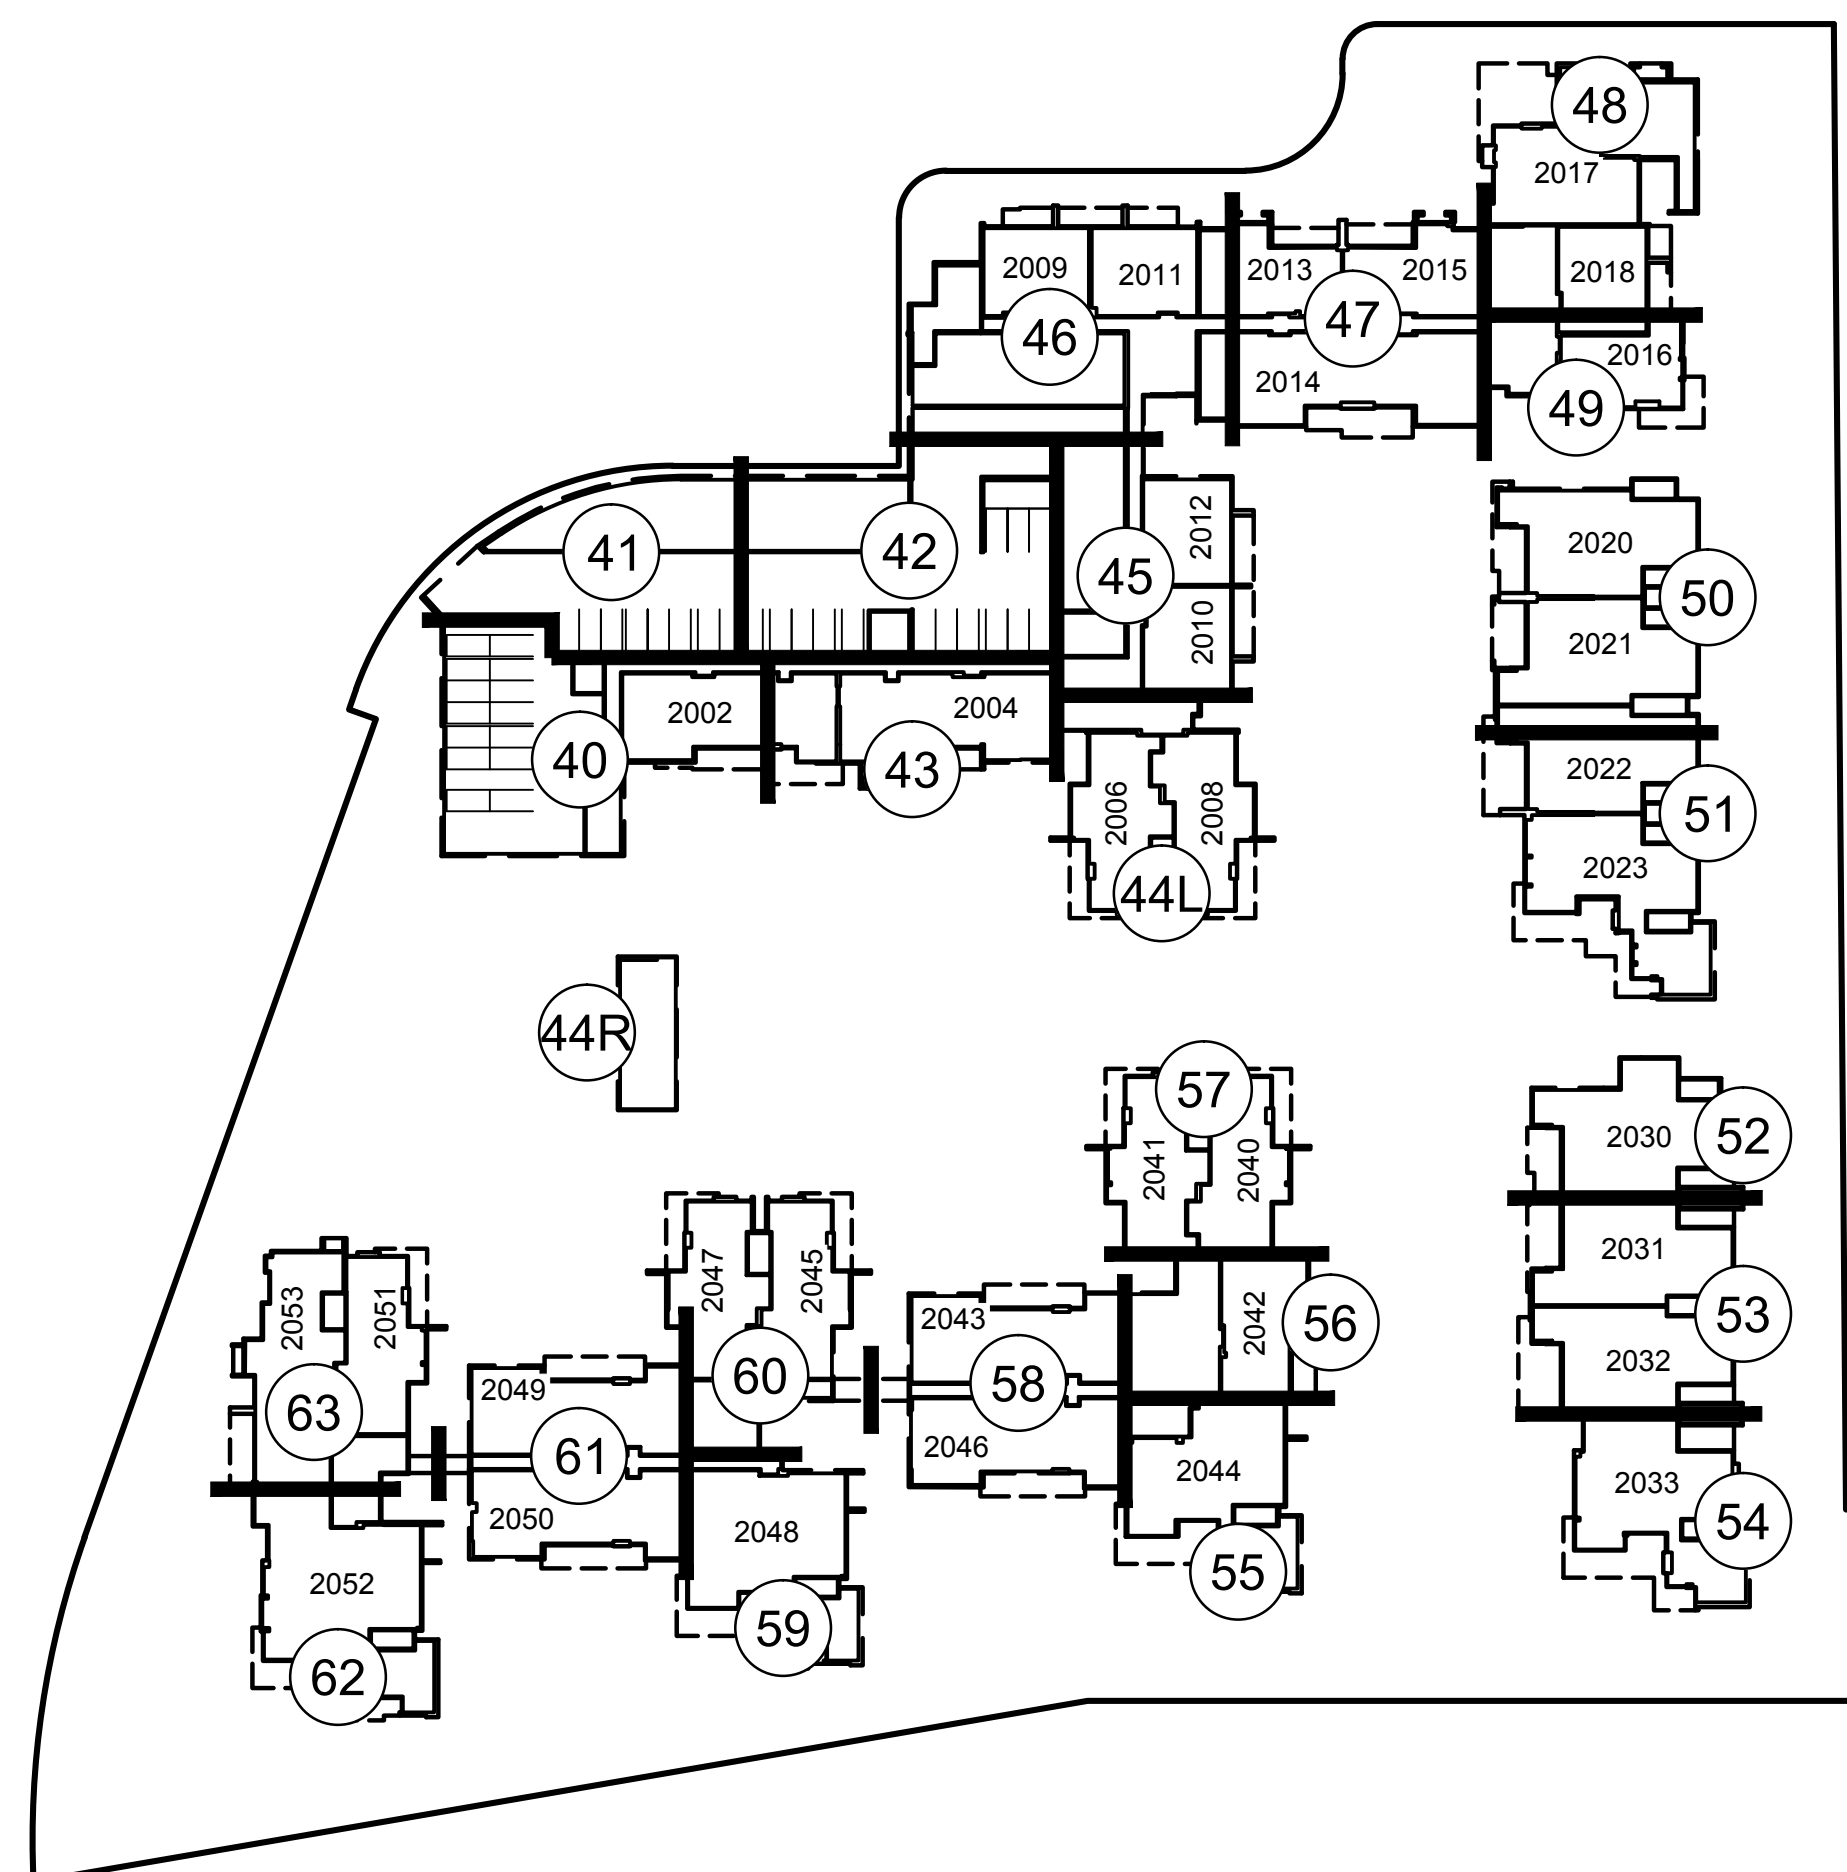

SECOND LEVEL
N.T.S.

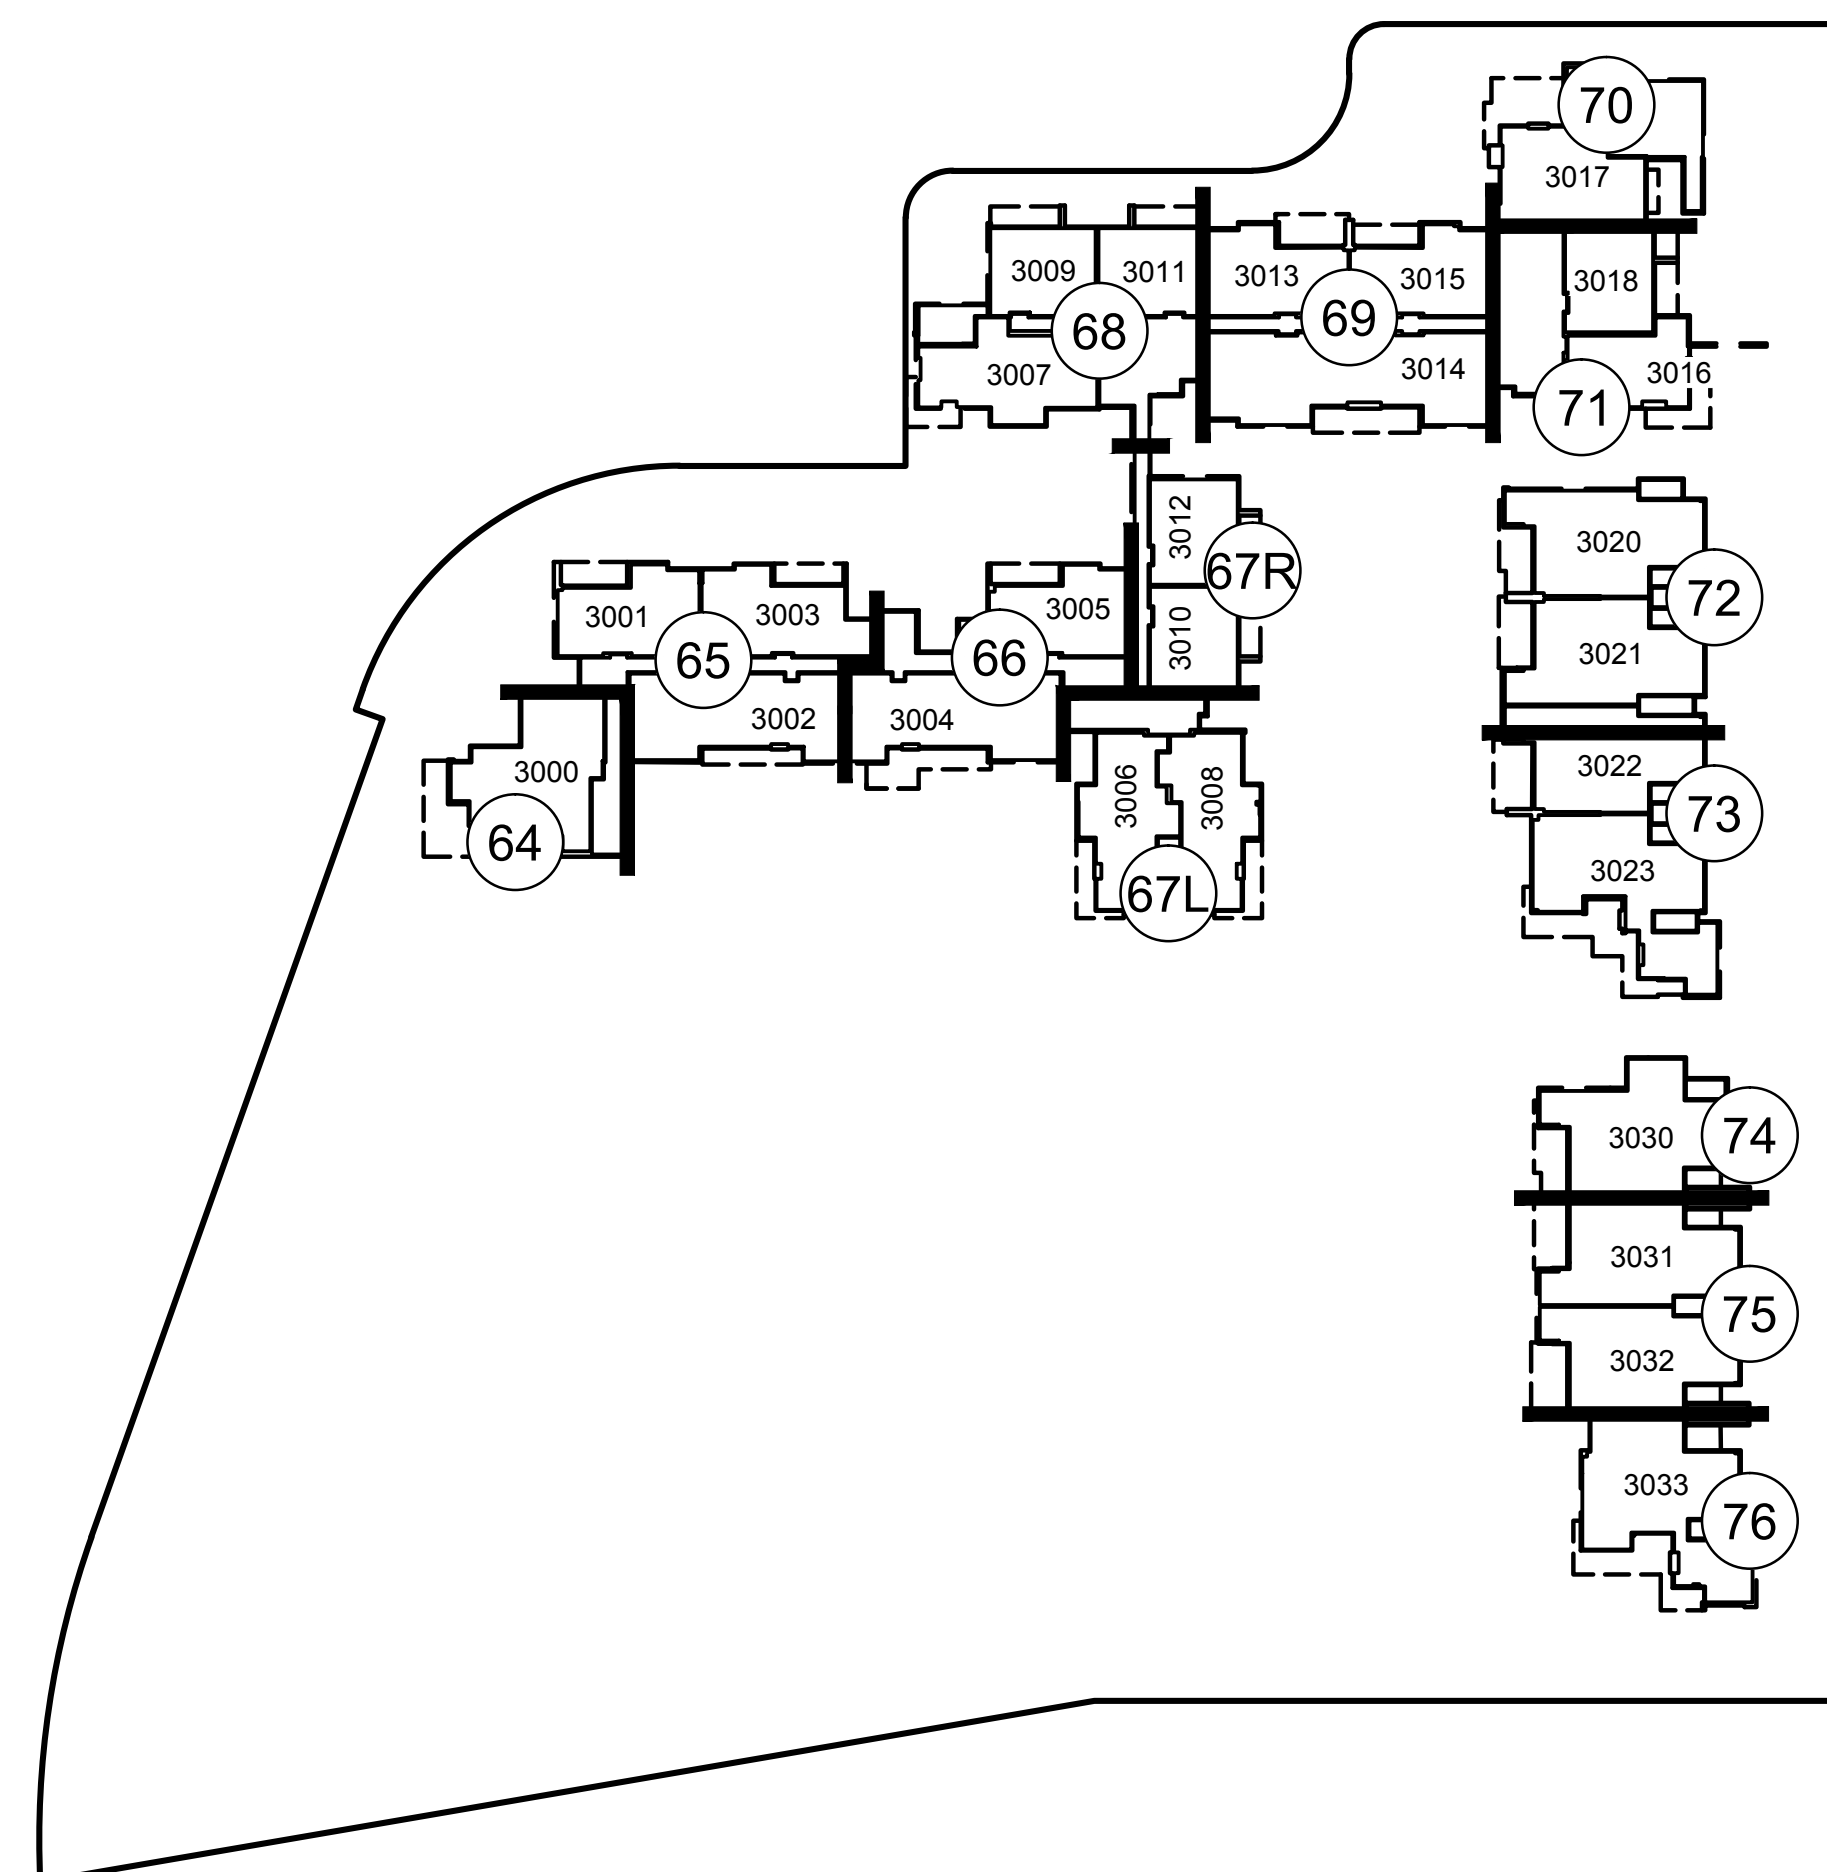

THIRD LEVEL
N.T.S.

COUNTY RECORDER




NO.	REVISION	DATE


Coe & Van Loo Consultants, Inc.

CONDOMINIUM PLAT	
7000 EAST LINCOLN RESORT BRANDED VILLAS - PARCEL A-1 PARADISE VALLEY, ARIZONA	








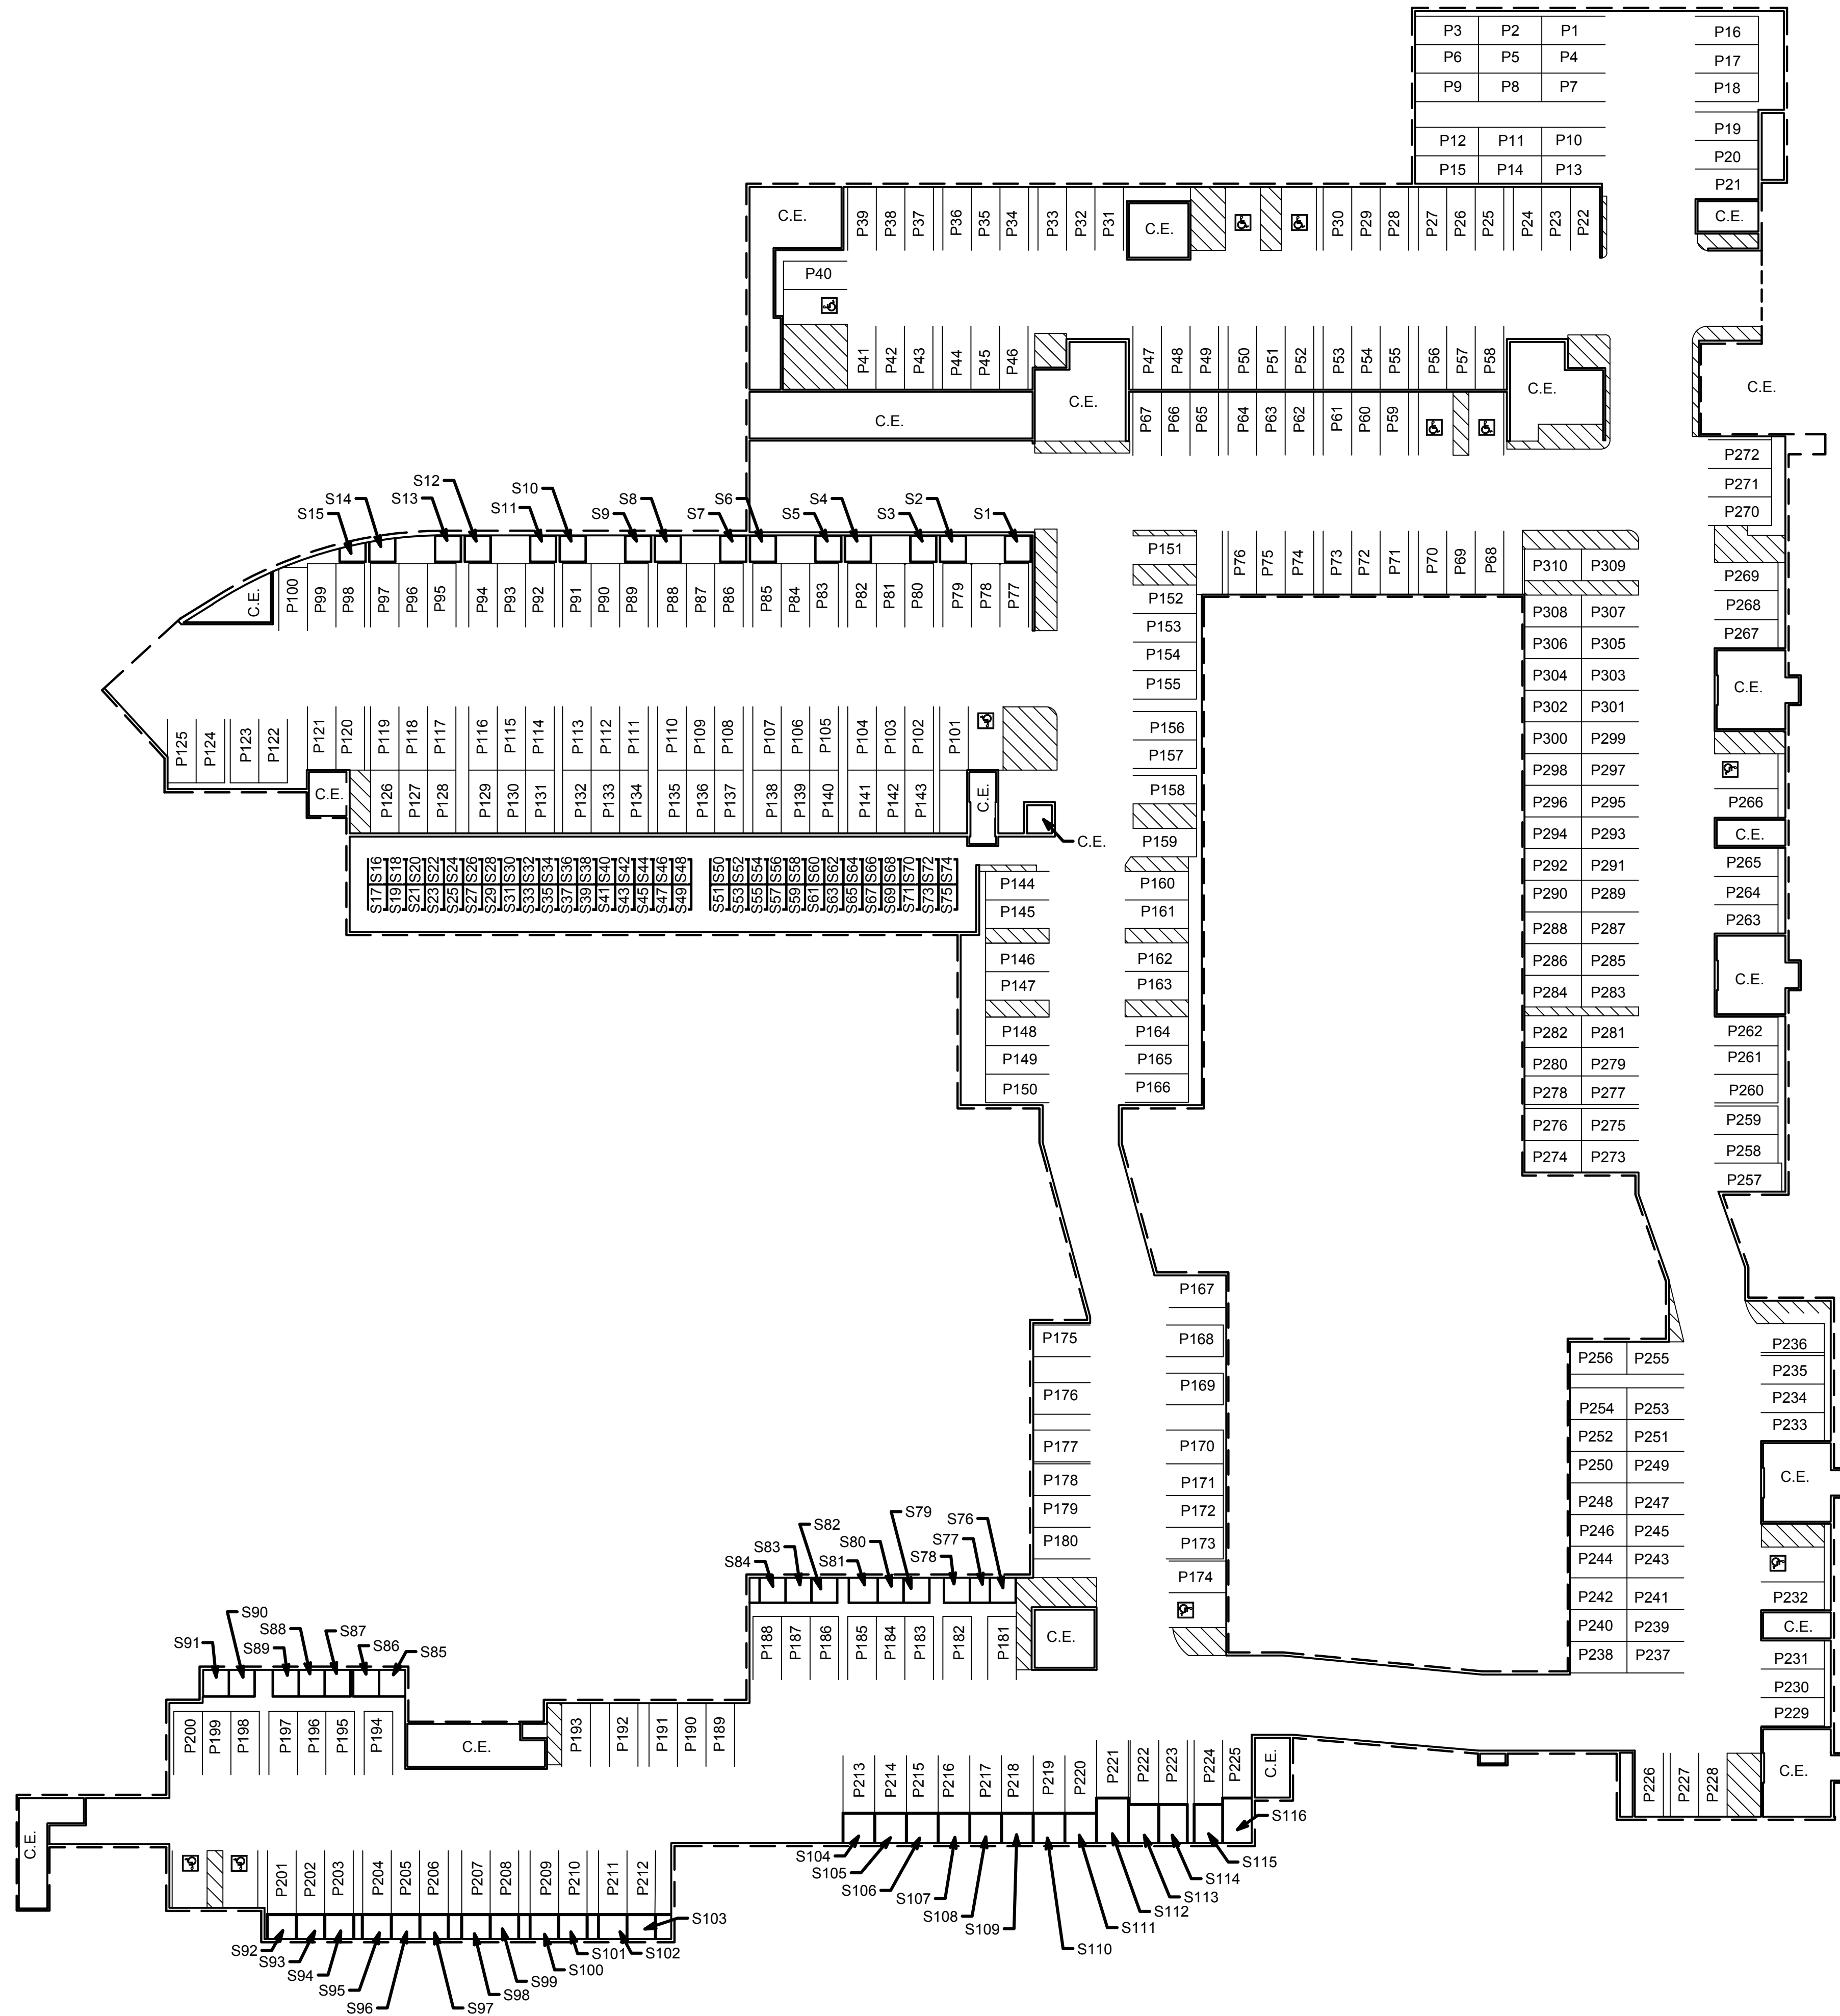


PARKING GARAGE LAYOUT

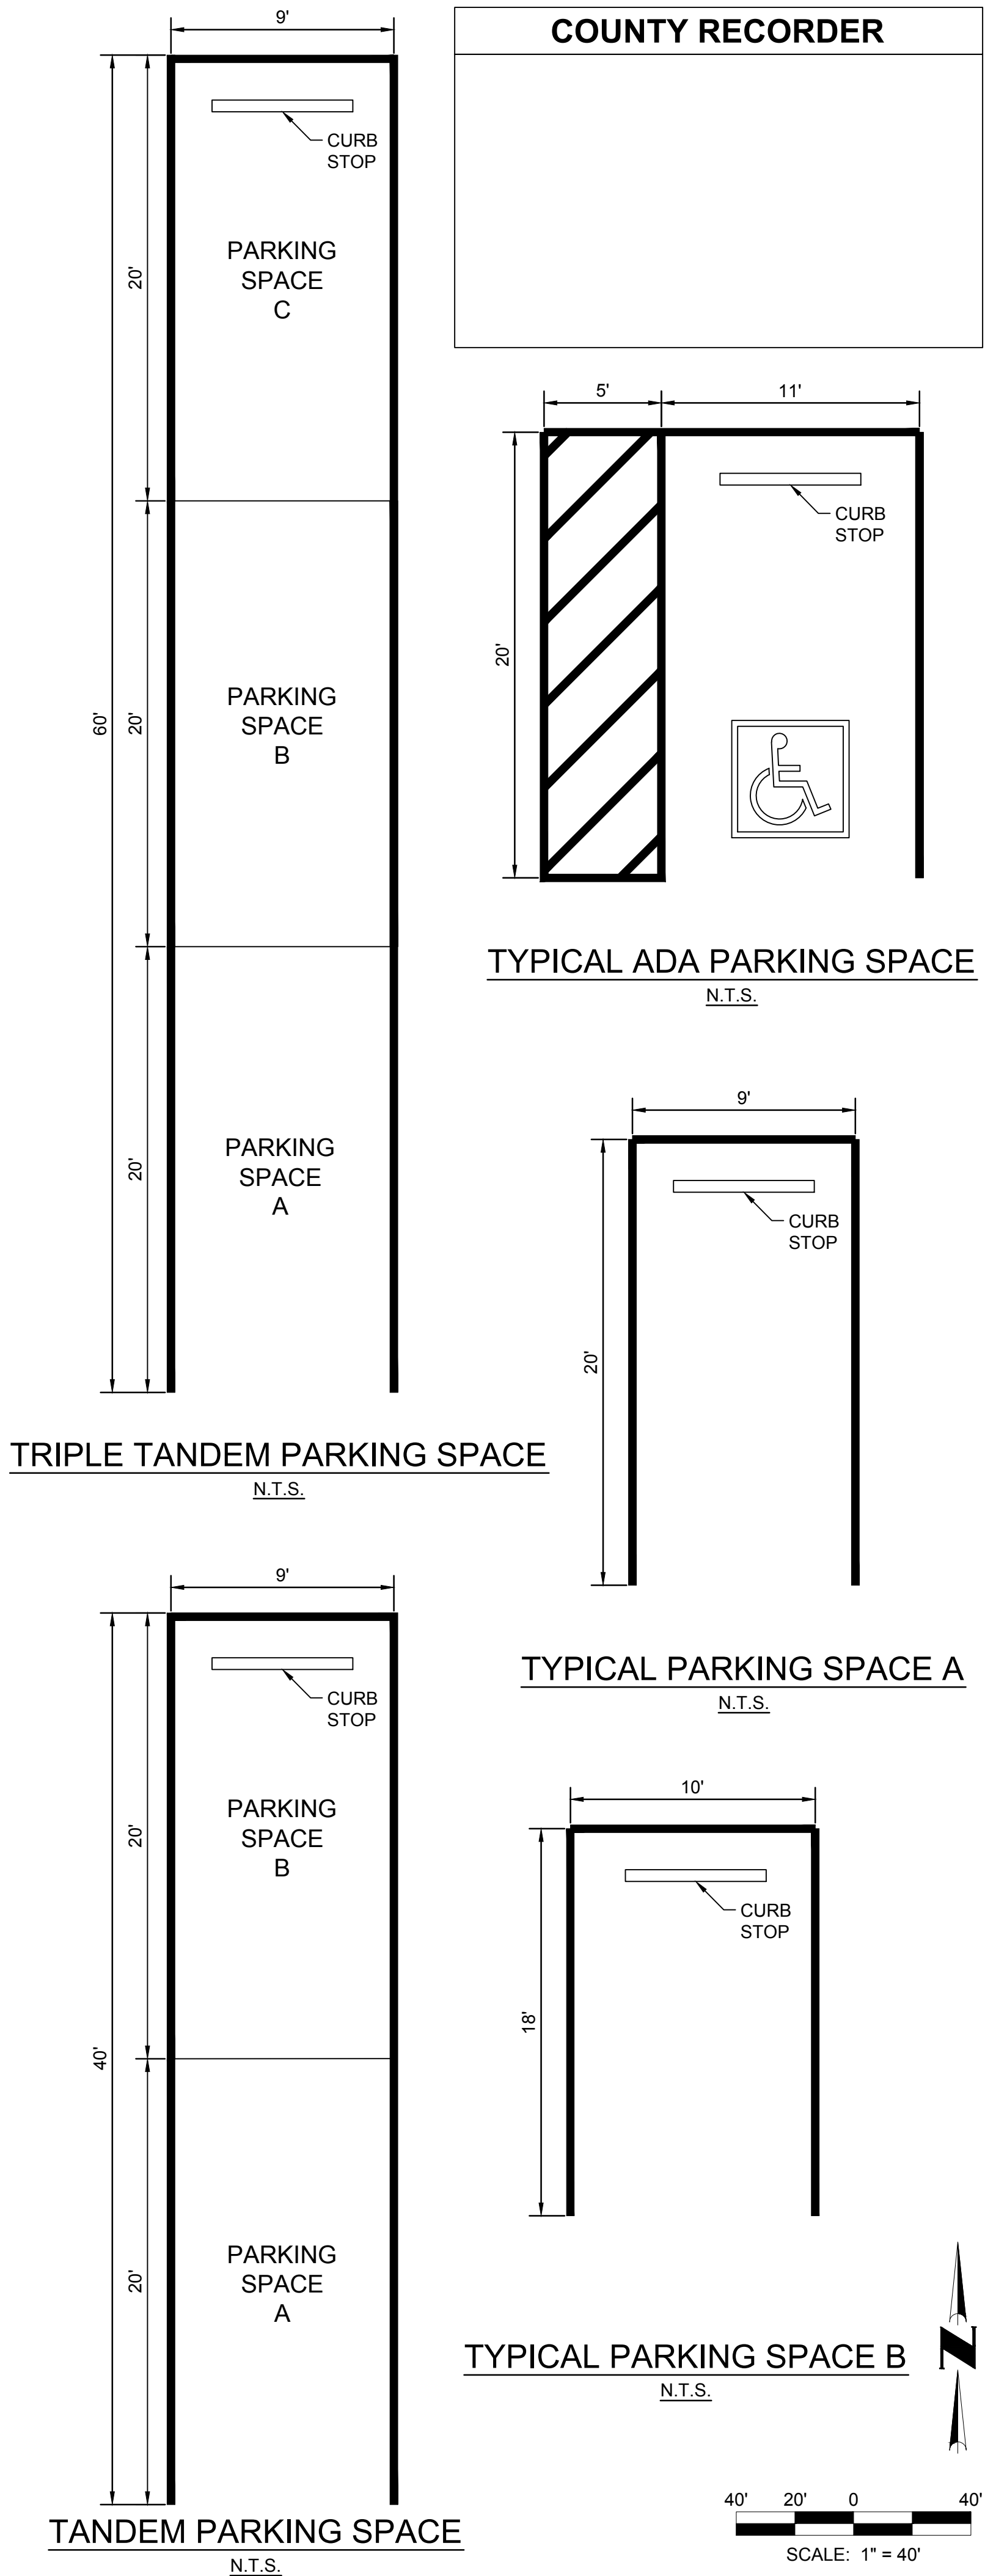


PARKING GARAGE LAYOUT & DETAILS

SEE SHEET 1 FOR LEGEND AND
SEE SHEET 2 FOR CURVE TABLE

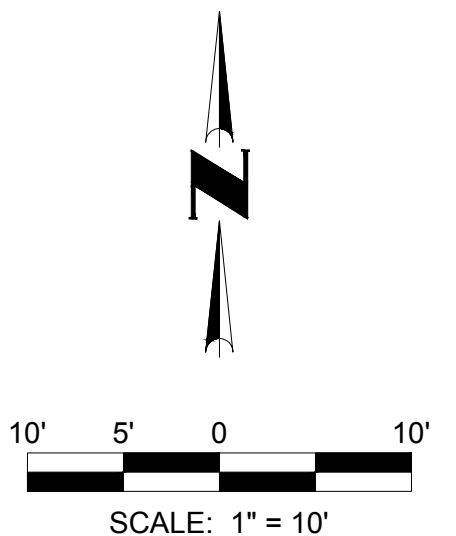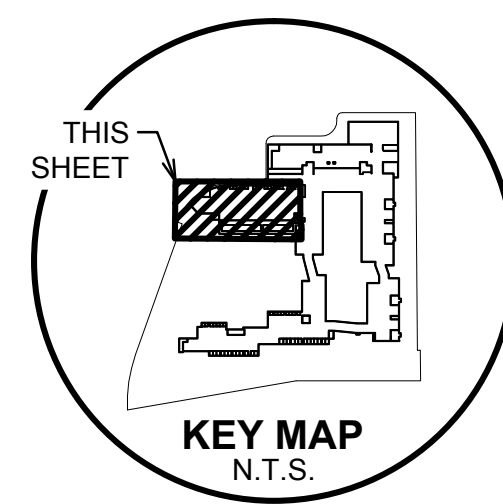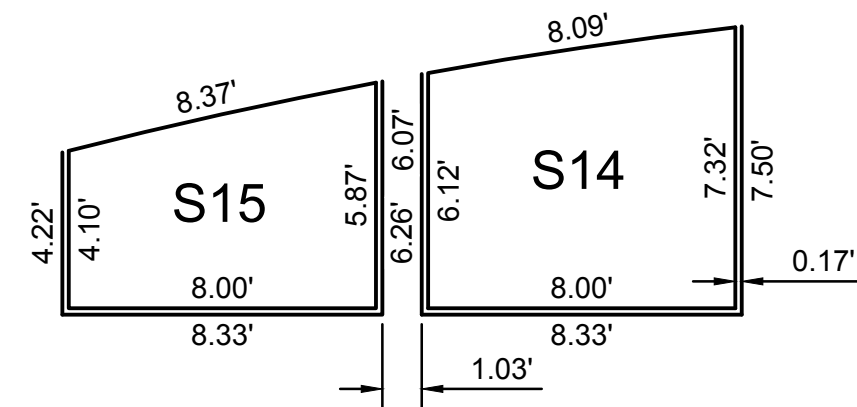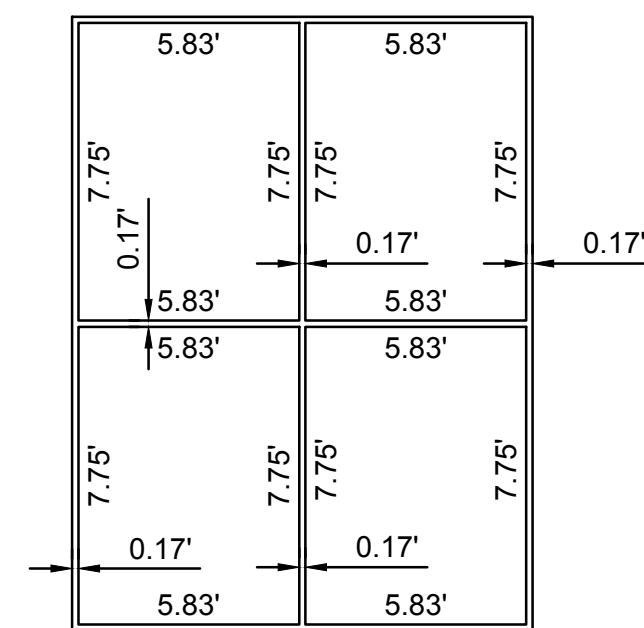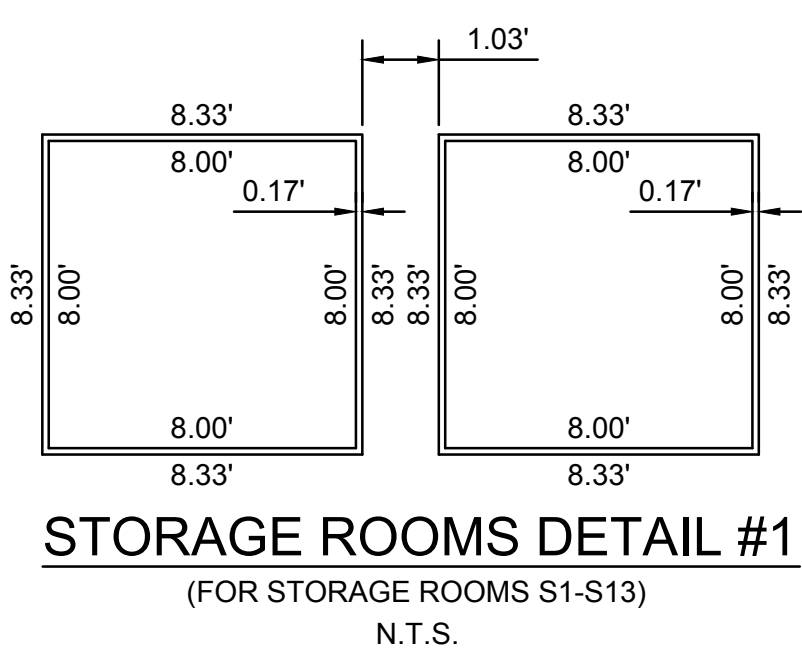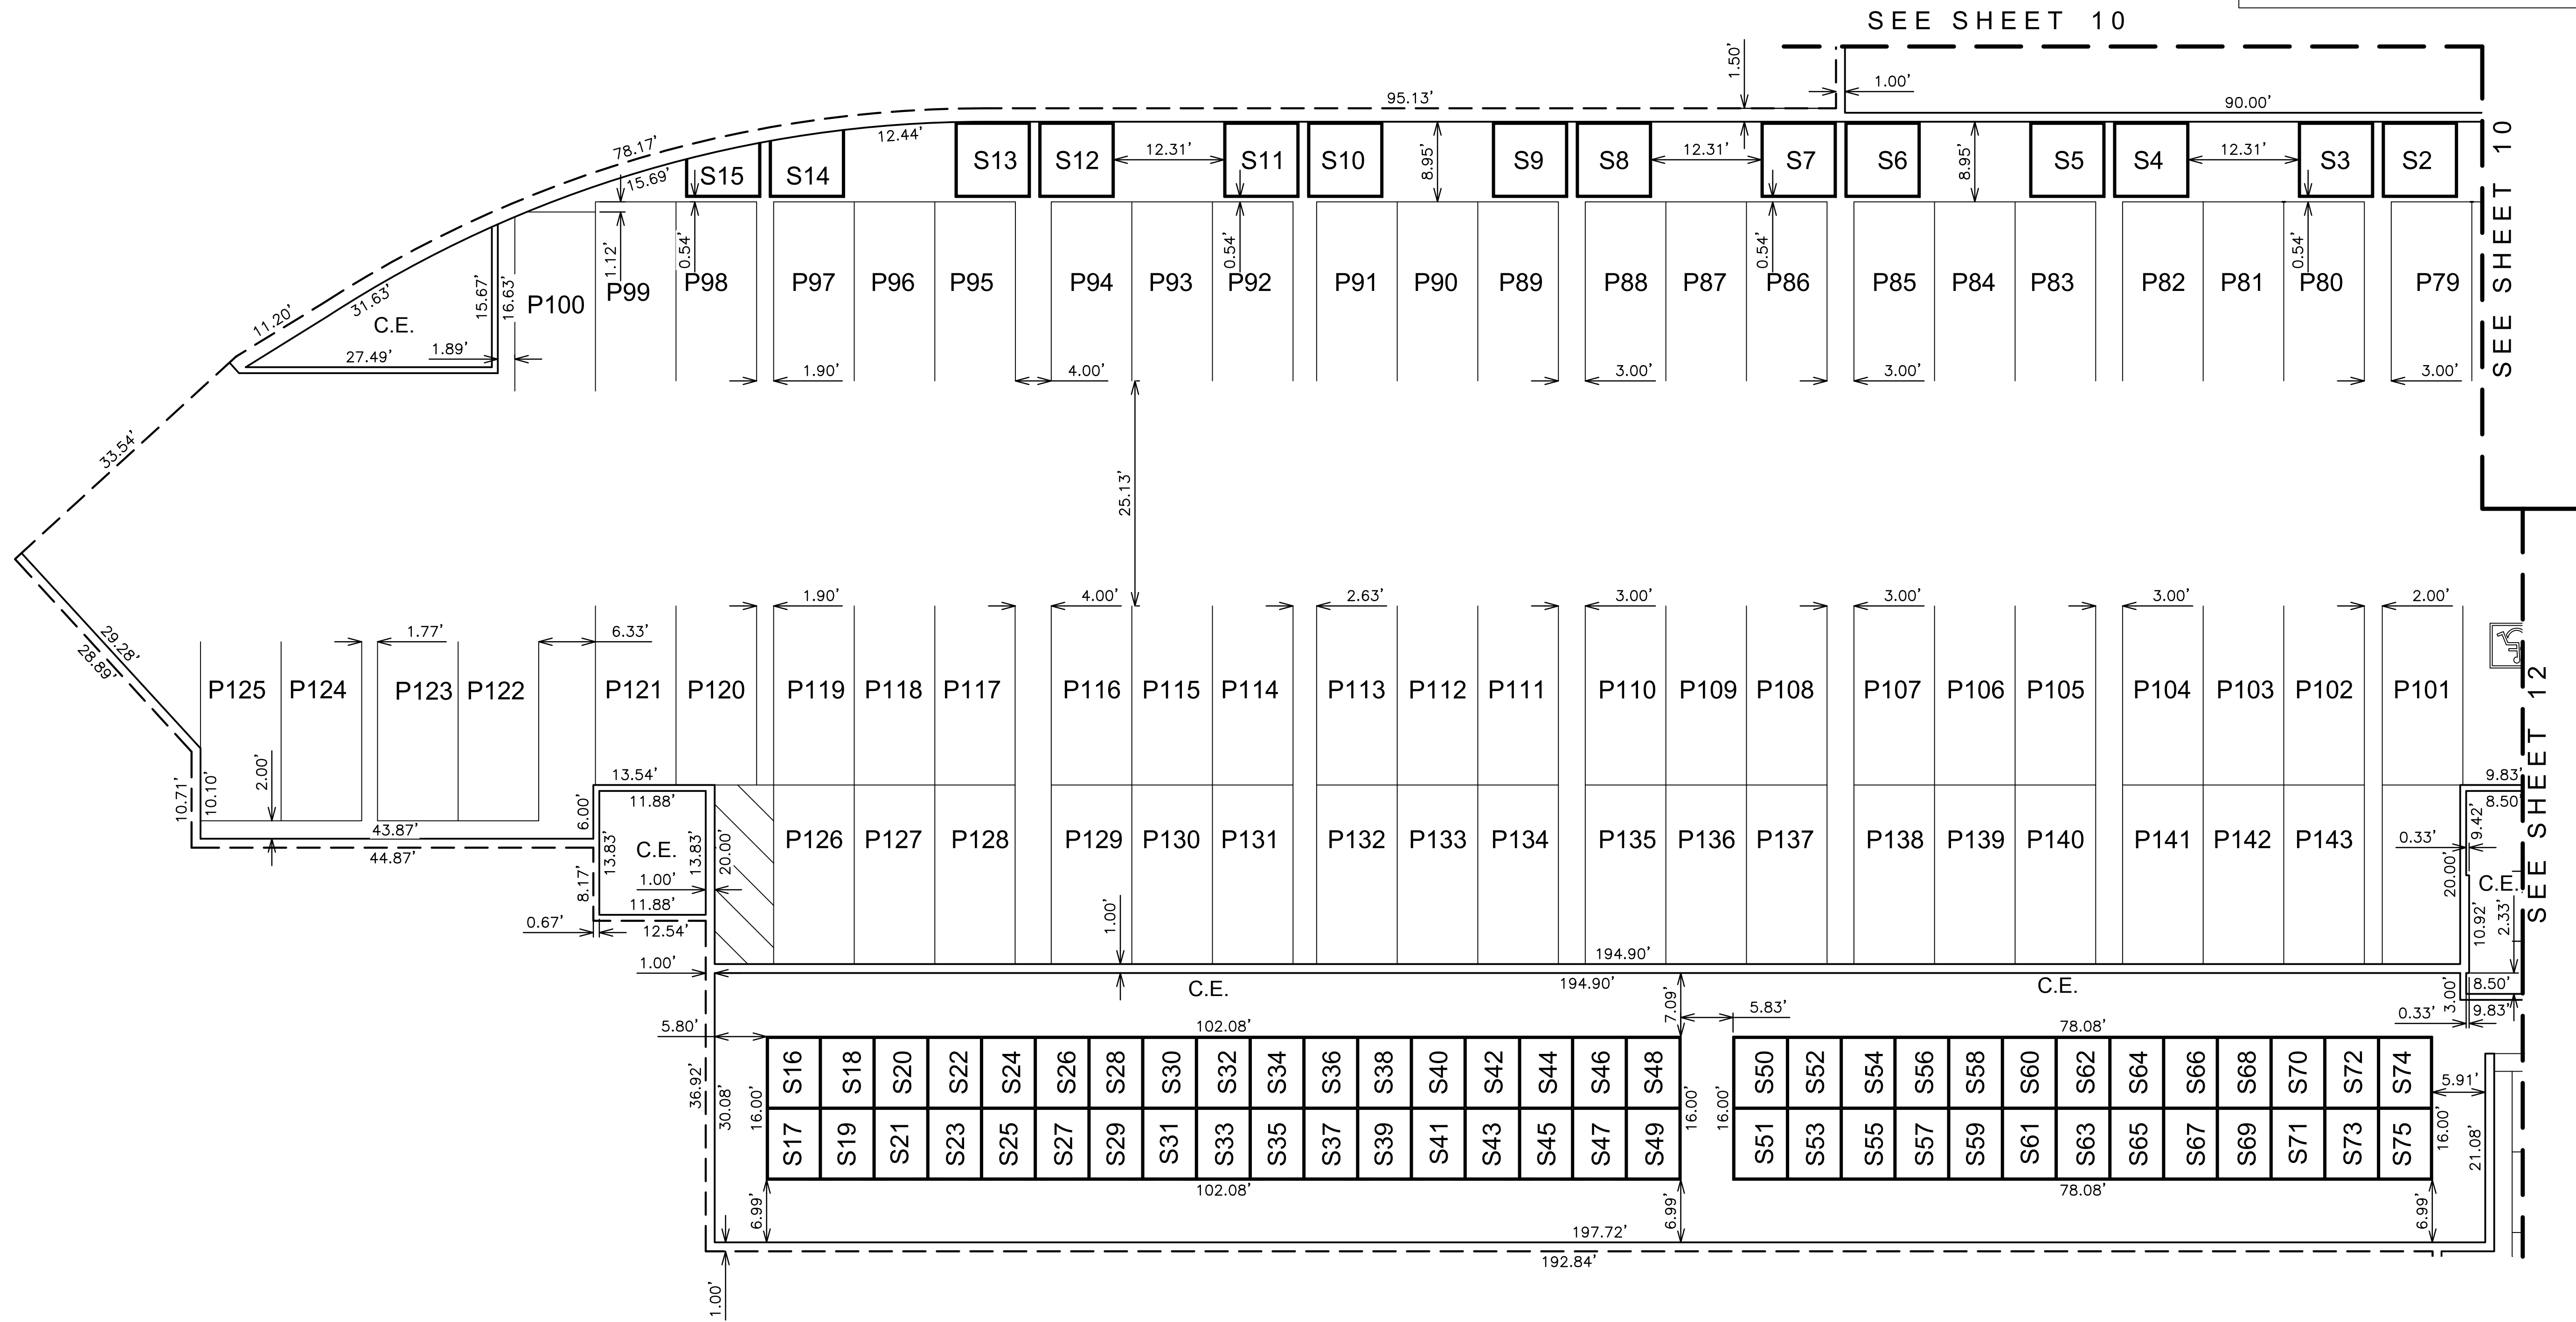

PARKING GARAGE PLAN

SEE SHEET 1 FOR LEGEND AND
SEE SHEET 2 FOR CURVE TABLE

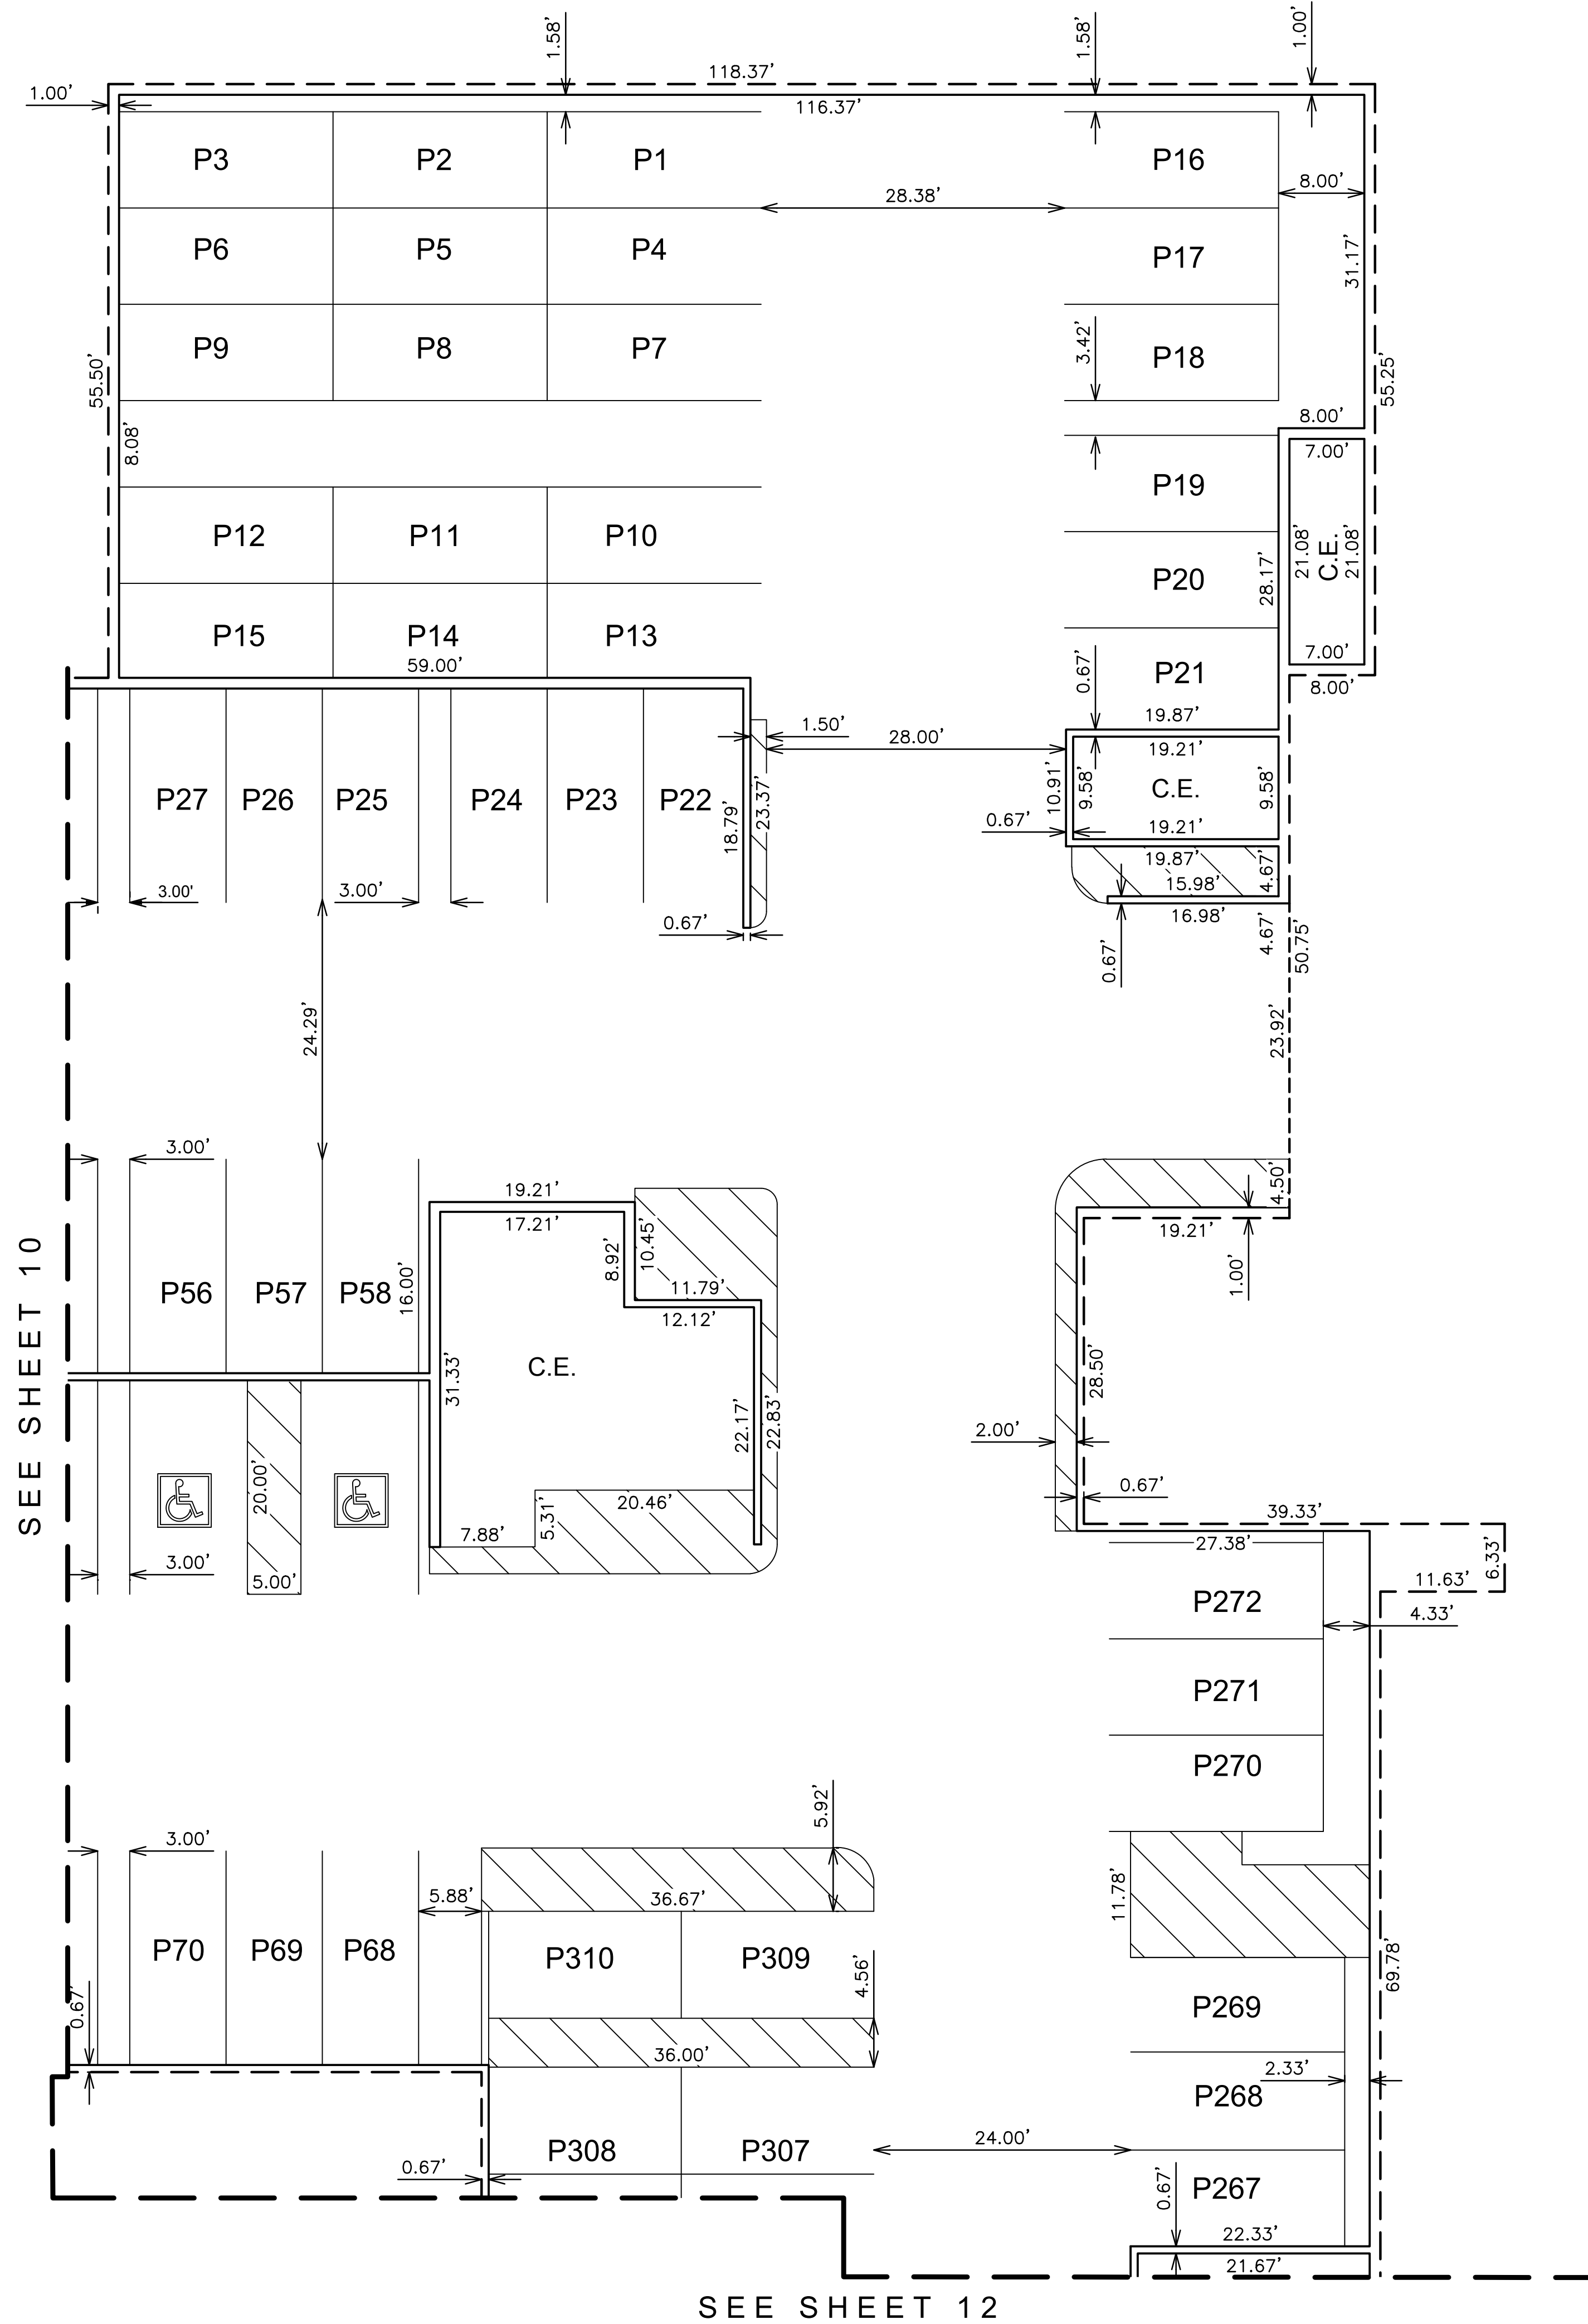

COUNTY RECORDER





NO.	REVISION	DATE

Coe & Van Loo Consultants, Inc.

CONDOMINIUM PLAT

7000 EAST LINCOLN RESORT
BRANDED VILLAS - PARCEL A-1
PARADISE VALLEY, ARIZONA

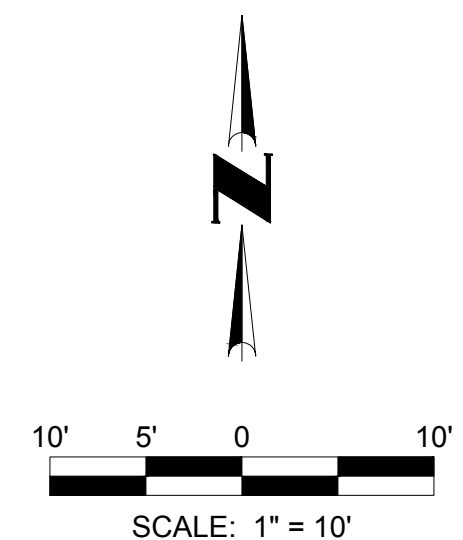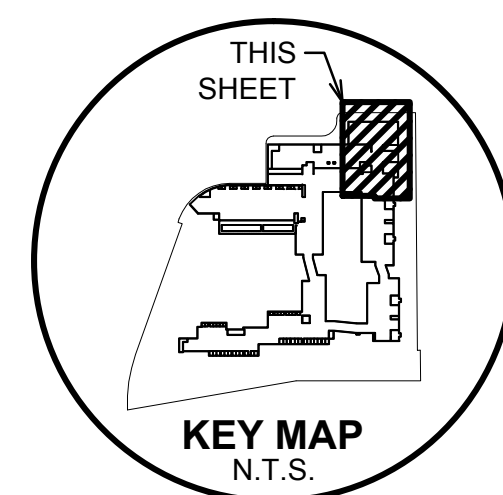

PARKING GARAGE PLAN


SEE SHEET 1 FOR LEGEND AND
SEE SHEET 2 FOR CURVE TABLE

11 SHEET OF 77

VL Contact: R. WEED
VL Project #: 01-0268901
VL File #:

VL Contact: R. WEED
VL Project #: 01-0268901
VL File #:

Printed By: Parker Print Date: June 2, 2016 Filename: N:\01026890\1\CADD\Parcel A-TDS A1.FPLAT.dwg

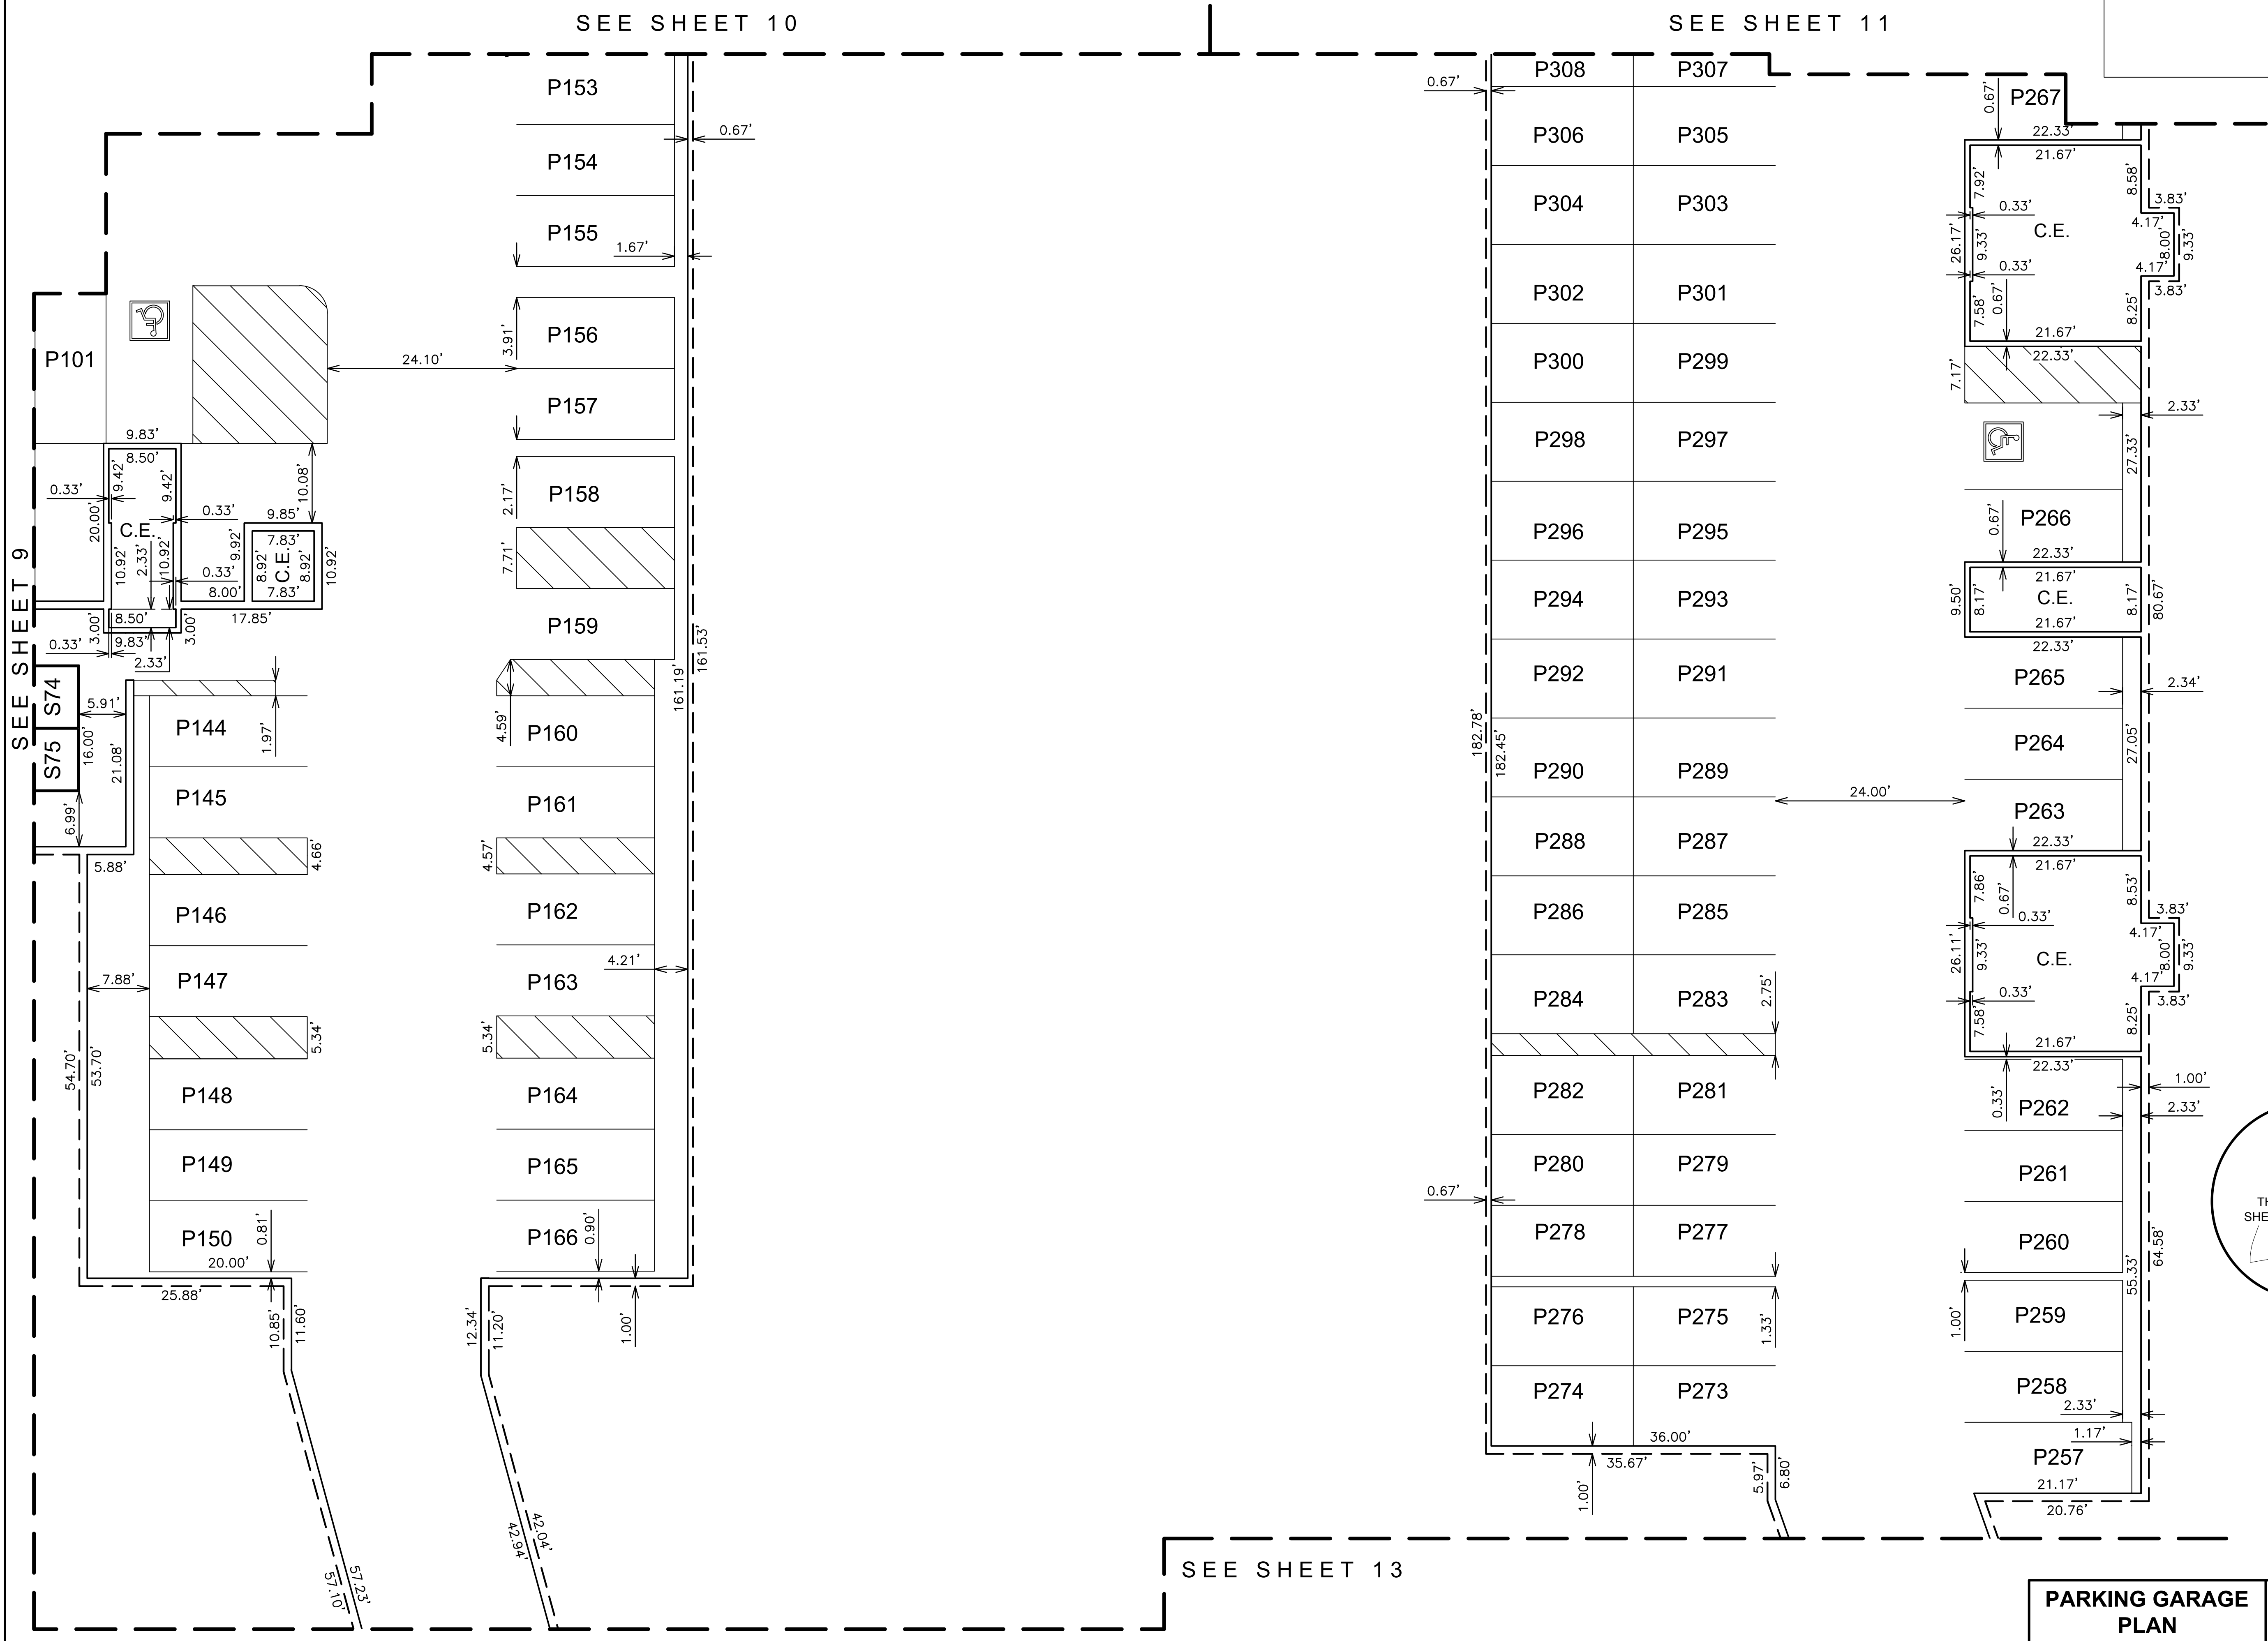

COUNTY RECORDER

CVL
CONSULTANTS
4550 North 12th Street
Phoenix, Arizona 85014
602-264-6831
www.cvlci.com

REVISION		DATE
NO.		



CONDOMINIUM PLAT

7000 EAST LINCOLN RESORT
BRANDED VILLAS - PARCEL A-1
PARADISE VALLEY, ARIZONA

12 SHEET OF 77




CVL Contact: R. WEED
CVL Project #: 01-0268901
CVL File #:

Coe & Van Loo Consultants, Inc.

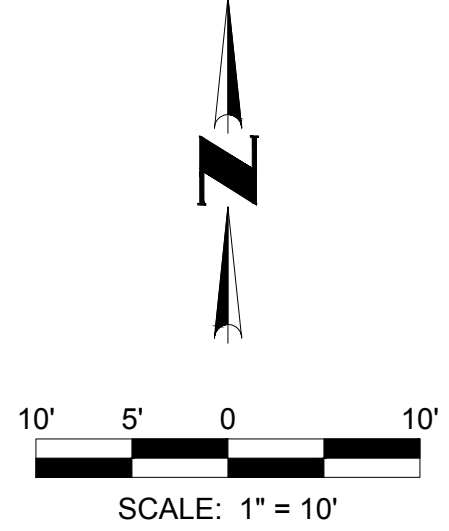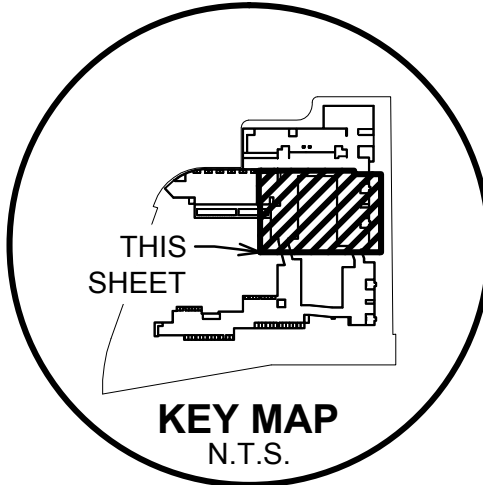

PARKING GARAGE
PLAN

SEE SHEET 1 FOR LEGEND AND
SEE SHEET 2 FOR CURVE TABLE

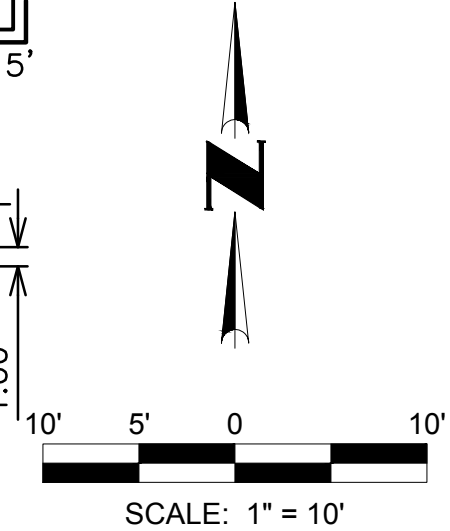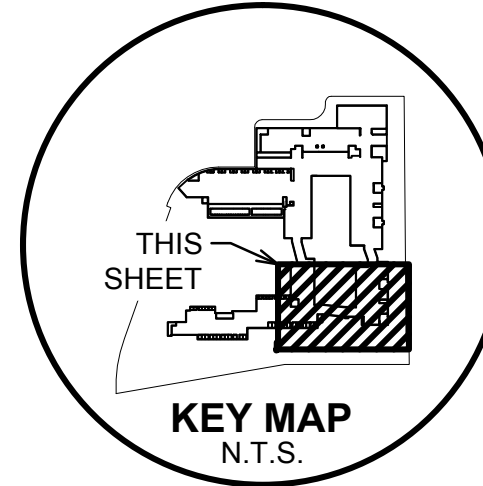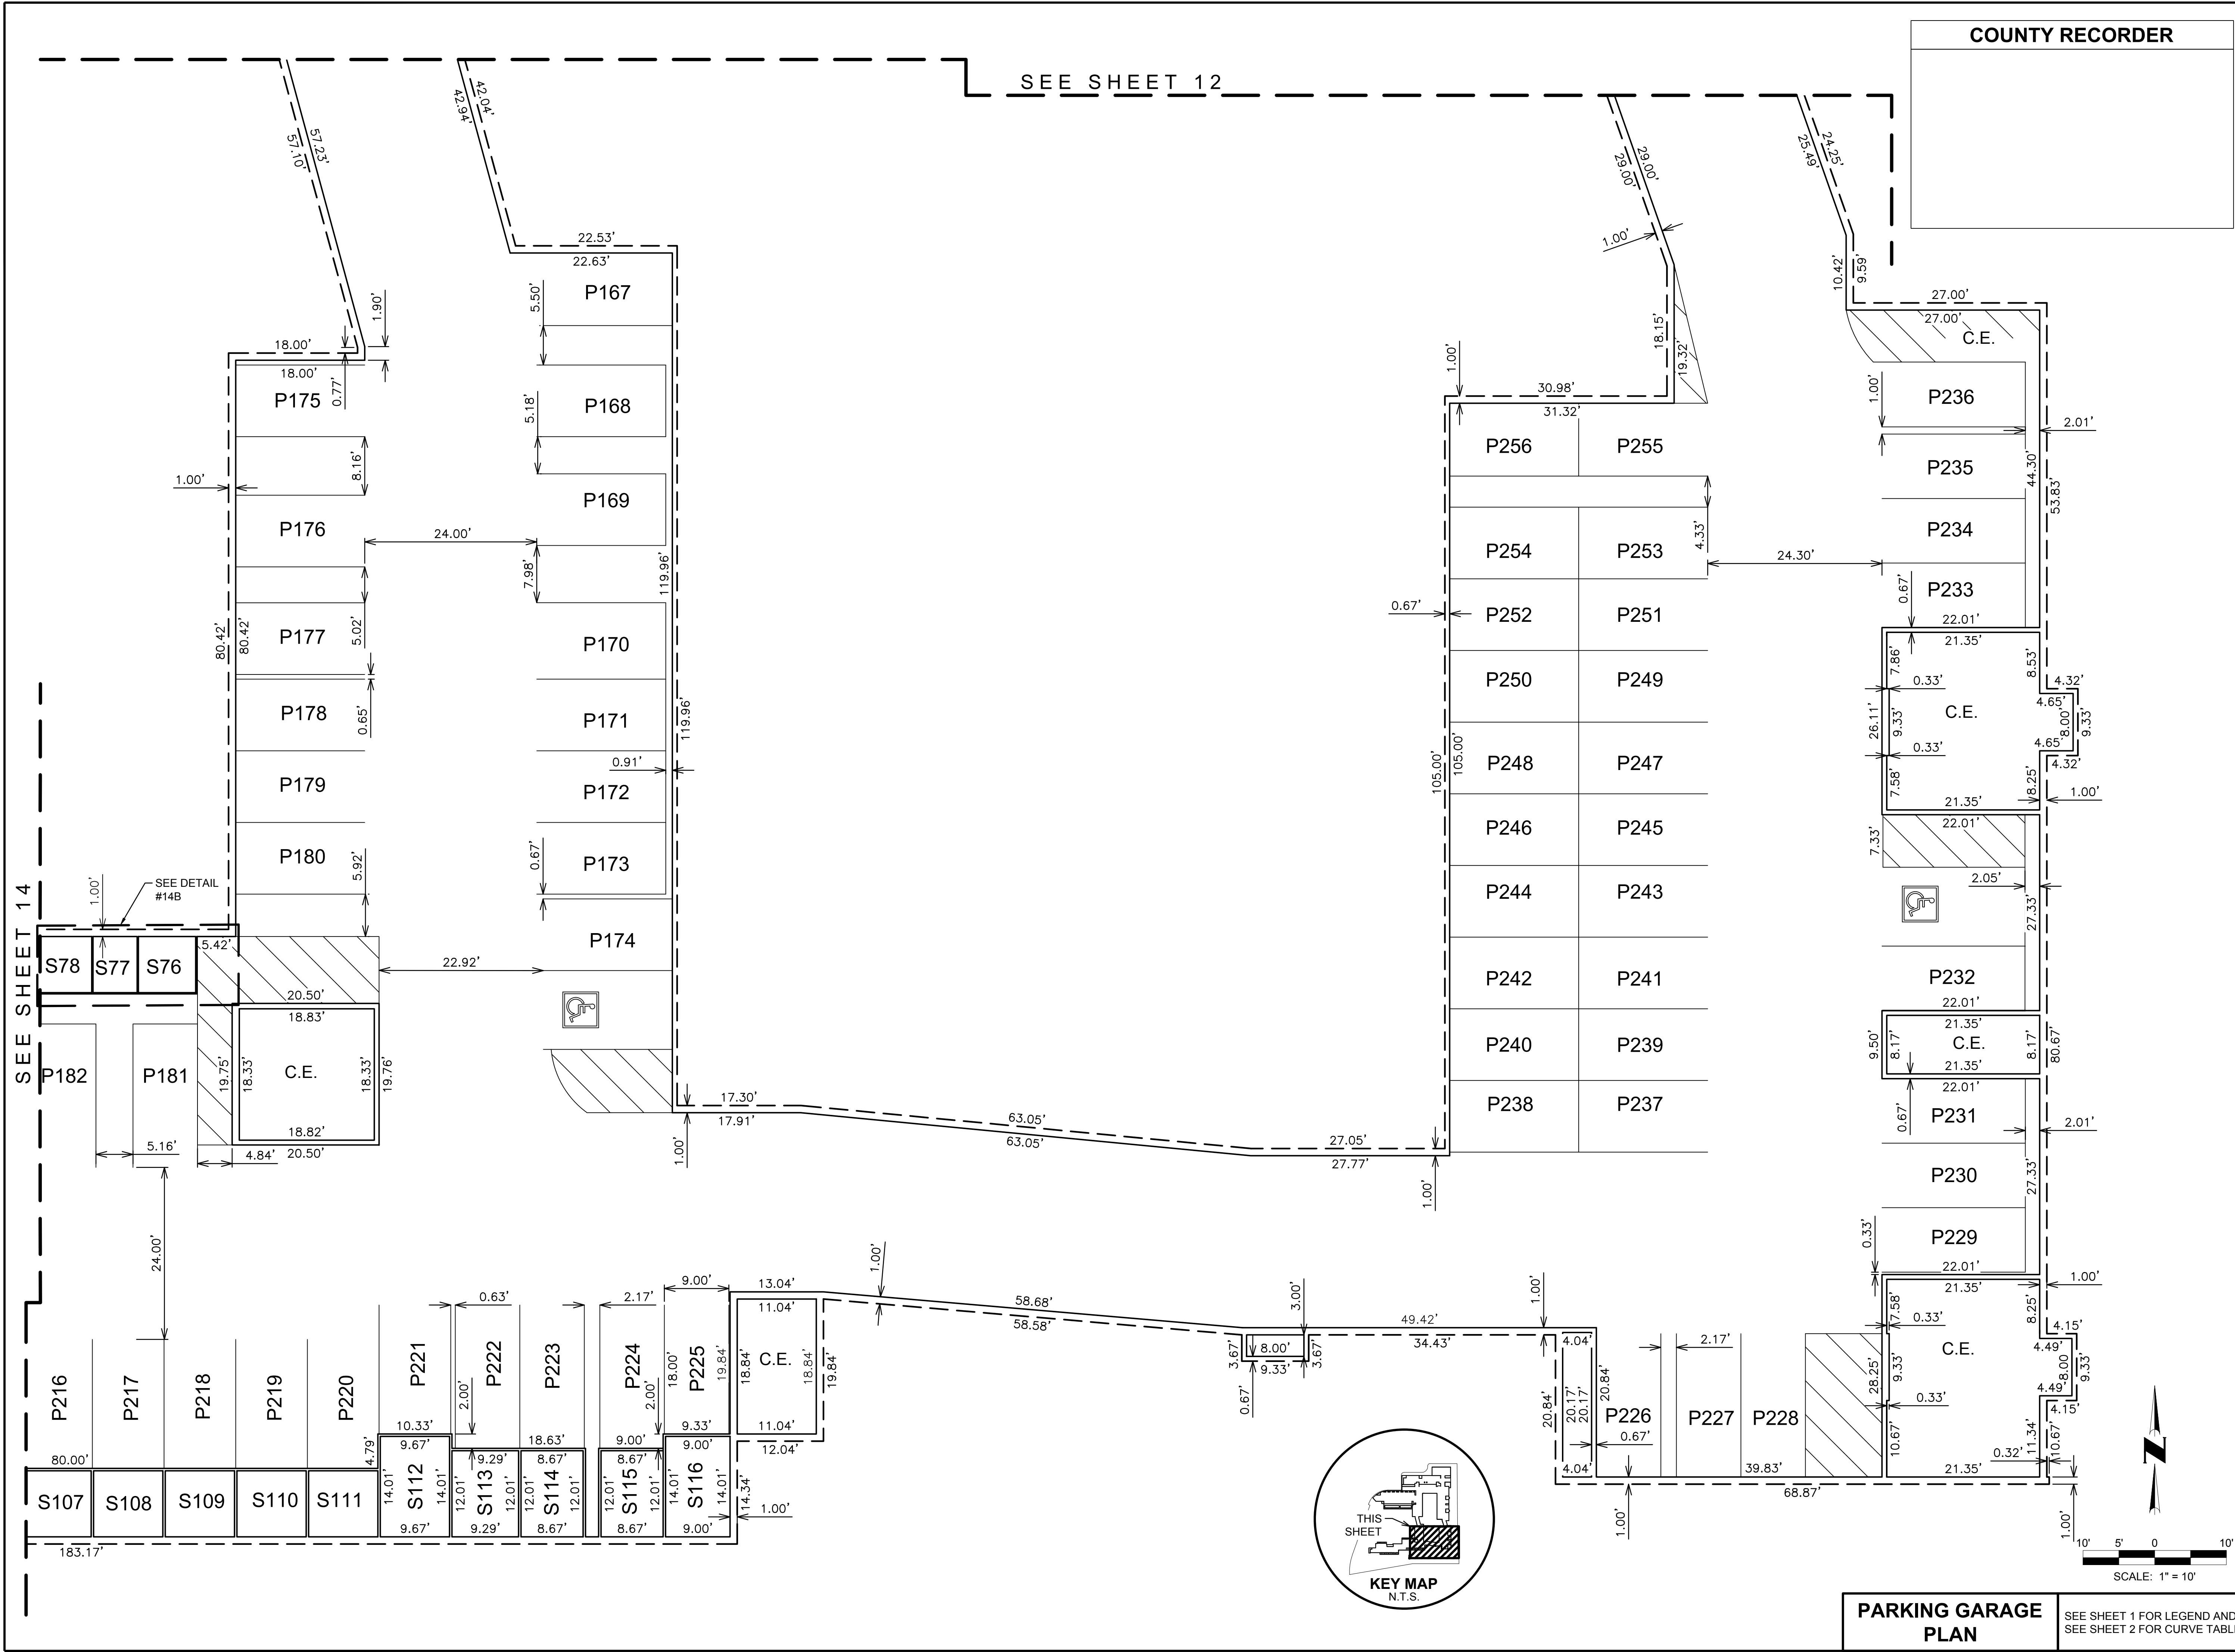


PARKING GARAGE PLAN



SEE SHEET 1 FOR LEGEND AND
SEE SHEET 2 FOR CURVE TABLE

COUNTY RECORDER


CONDOMINIUM PLAT		NO.	REVISION	DATE
REGISTERED CERTIFICATE 2277 LARRY SULLIVAN ONE SIGNED ARIZONA EXPIRES 6- 		13	SHE OF	
CVL Contact: R. W.				
CVL Project #: 01-0				
CVL File #:				

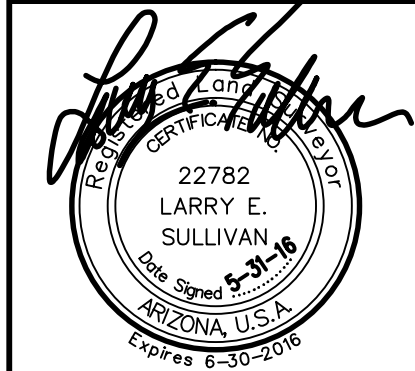


Printed By: Parker Print Date: June 2, 2016 Filename: N:\010268901\CADD\Parcel A-TDS A1.FPLAT.dwg

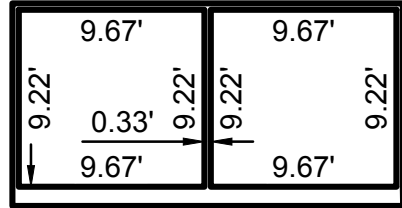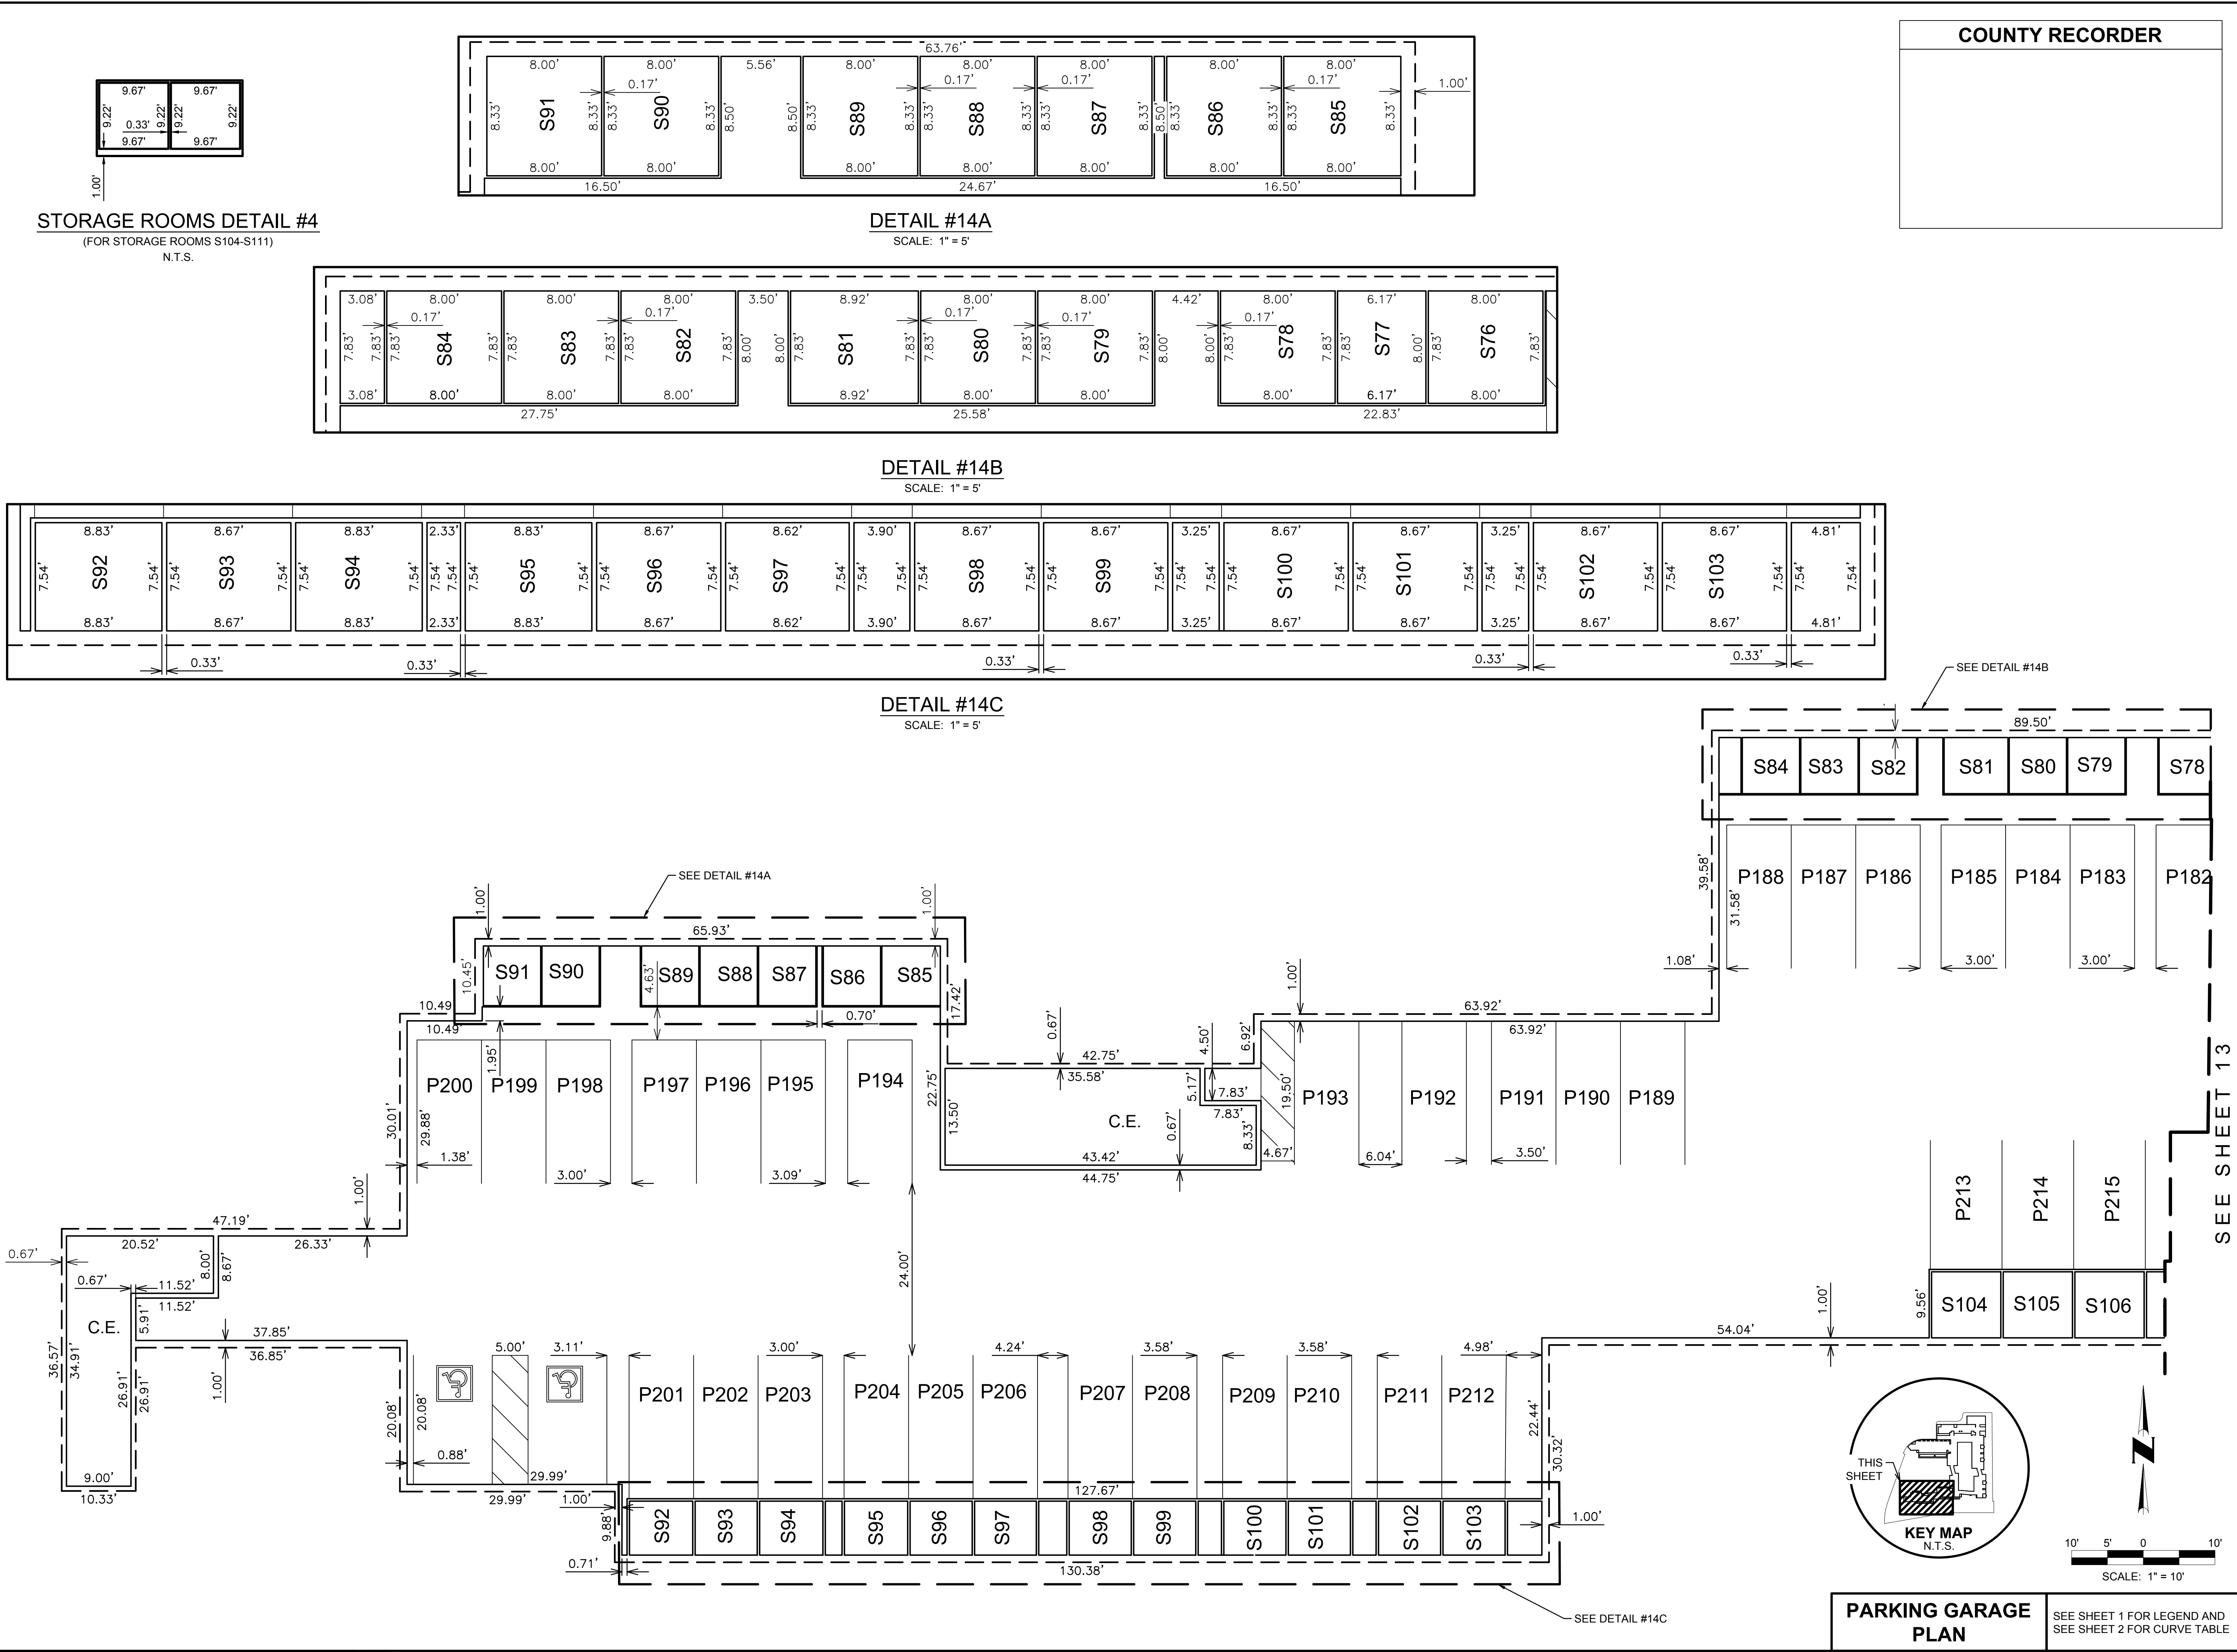


STORAGE ROOMS DETAIL #4
(FOR STORAGE ROOMS S104-S111)
N.T.S.

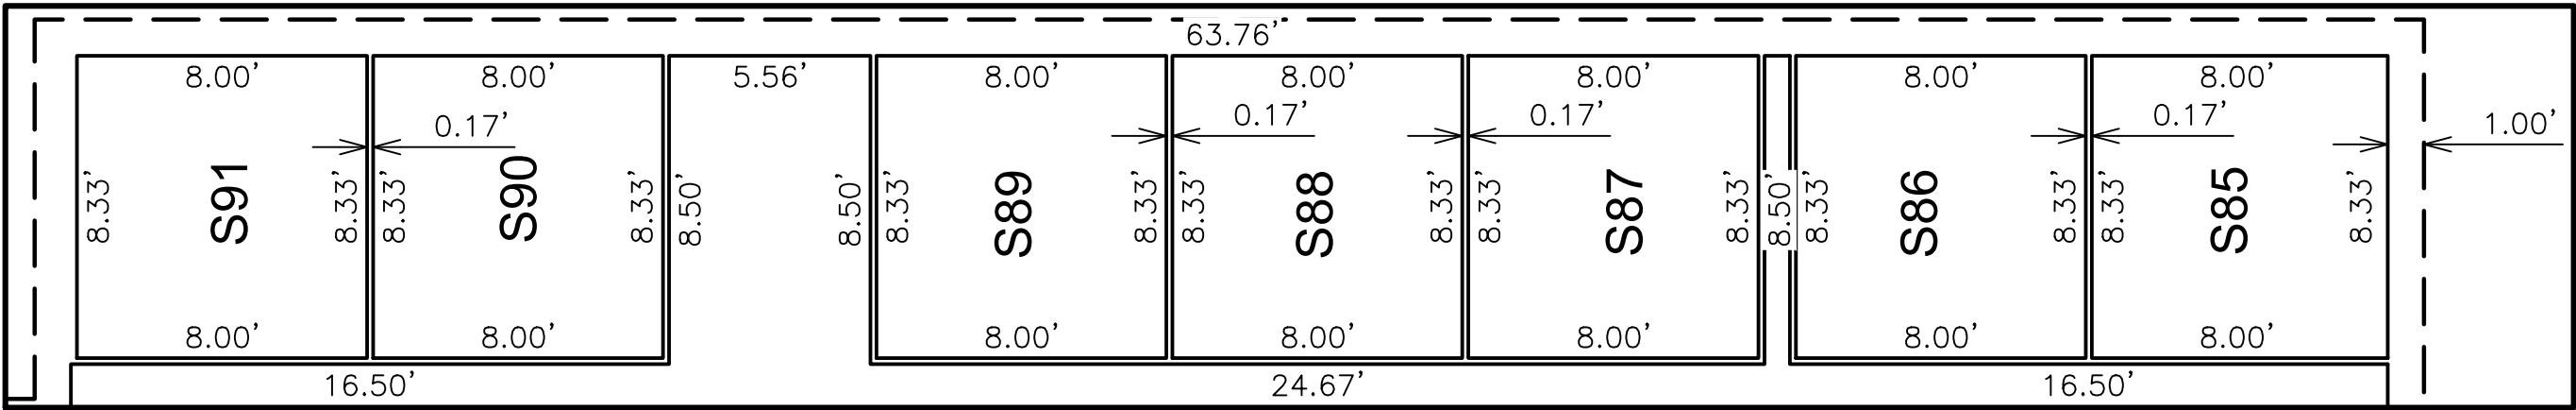



DETAIL #14A
SCALE: 1" = 5'

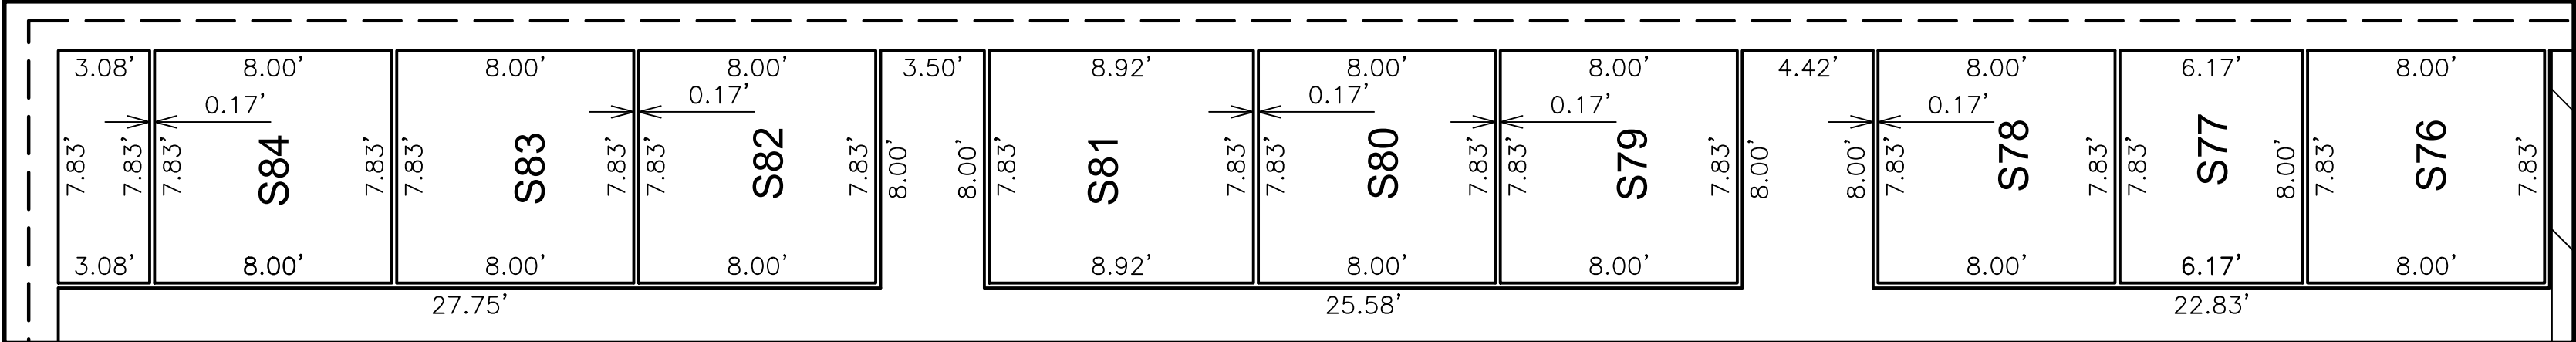

DETAIL #14B
SCALE: 1" = 5'

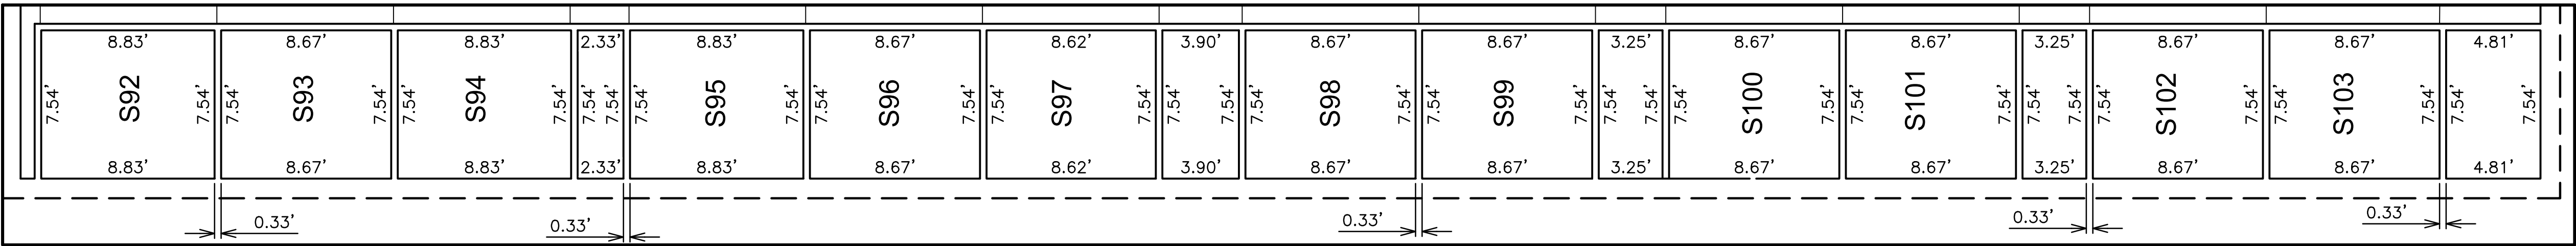

DETAIL #14C
SCALE: 1" = 5'

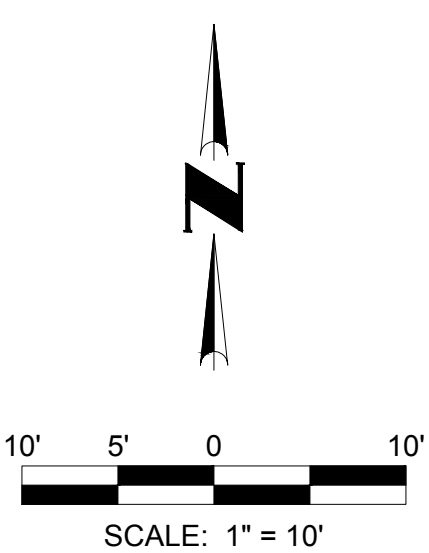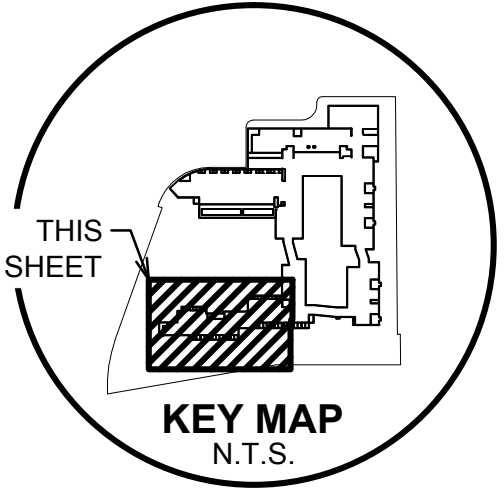

PARKING GARAGE
PLAN

SEE SHEET 1 FOR LEGEND AND
SEE SHEET 2 FOR CURVE TABLE

COUNTY RECORDER

NO.	REVISION	DATE

Coe & Van Loo Consultants, Inc.

CONDOMINIUM PLAT


7000 EAST LINCOLN RESORT
BRANDED VILLAS - PARCEL A-1
PARADISE VALLEY, ARIZONA

14 SHEET OF 77

CVL Contact: R. WEED
CVL Project #: 01-0268901
CVL File #:



22782
LARRY E. SULLIVAN
Arizona State Engineer
Expires 6-30-2016

Printed By: Parker Print Date: June 2, 2016 Filename: N:\010268901\CADD\Parcel A-1\DSA1.FPLAT.15.dwg

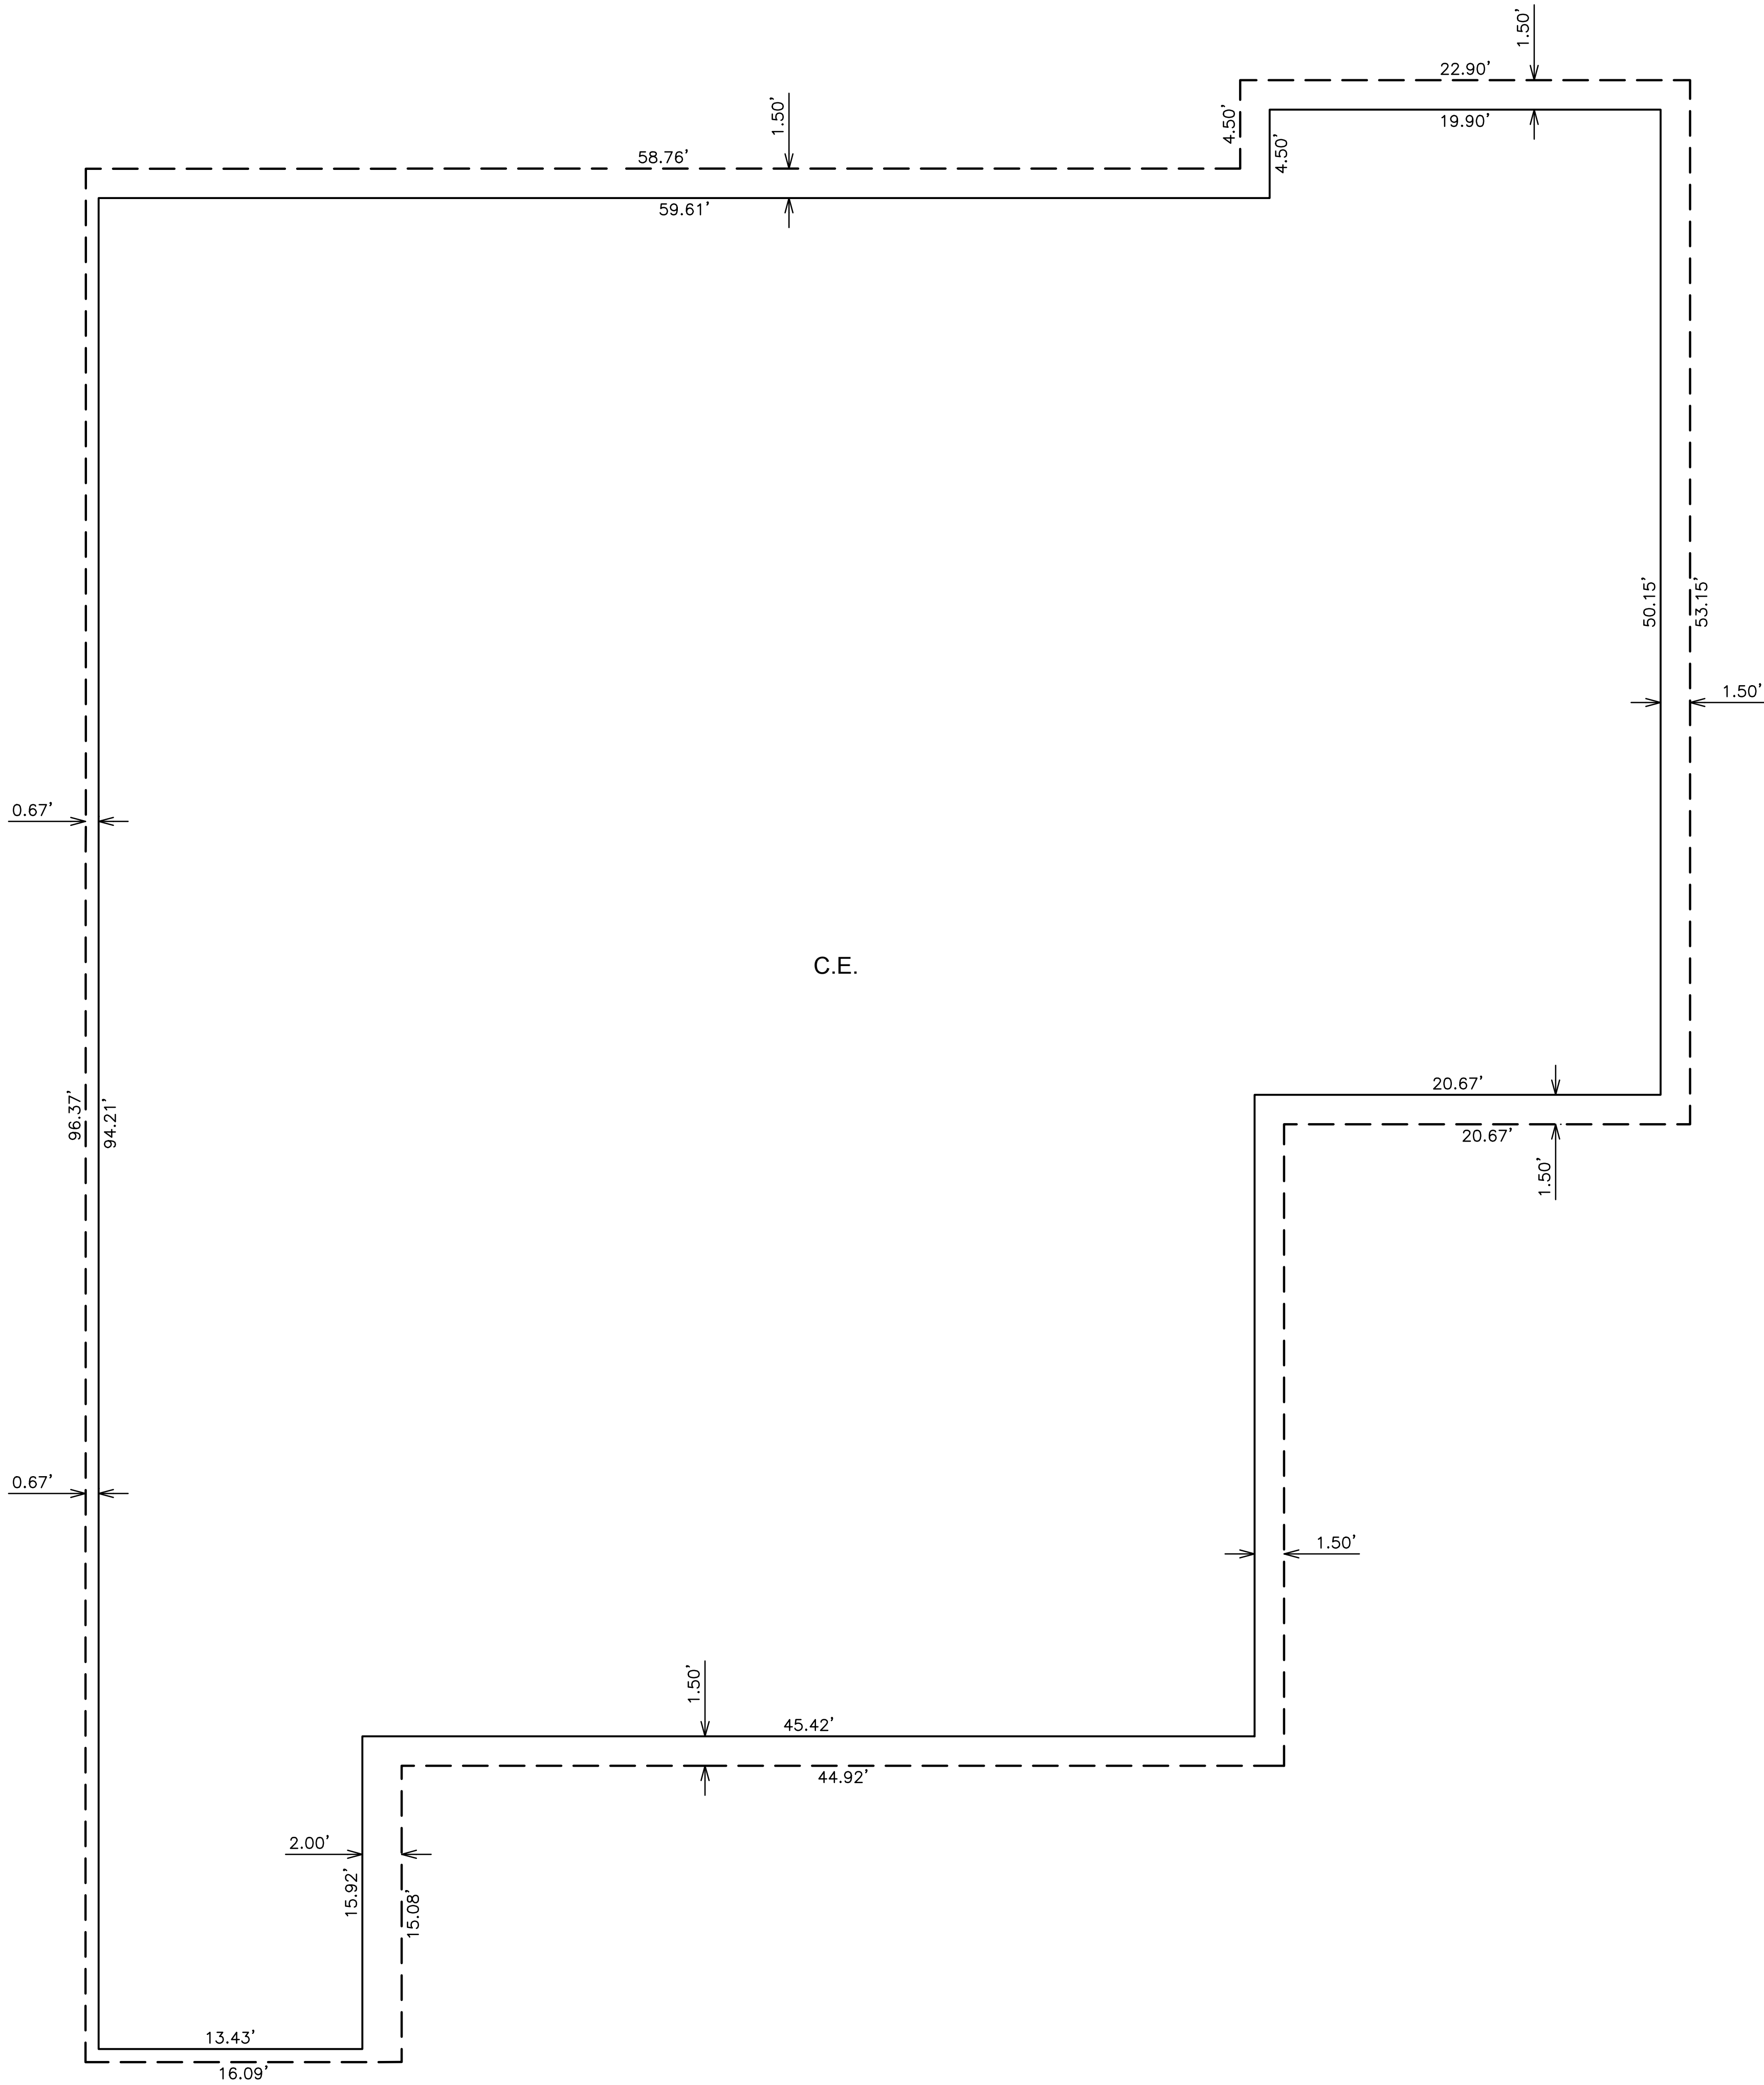

FIRST LEVEL PLAN

SEE SHEET 1 FOR LEGEND AND
SEE SHEET 2 FOR CURVE TABLE

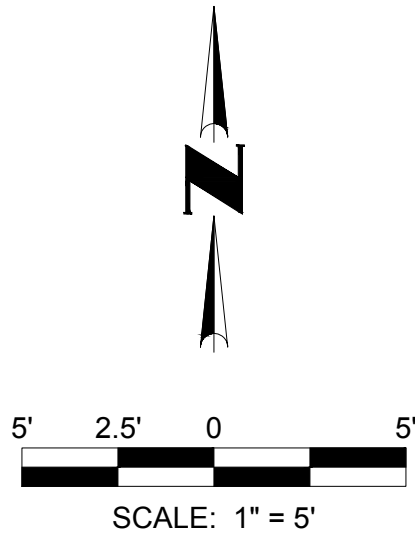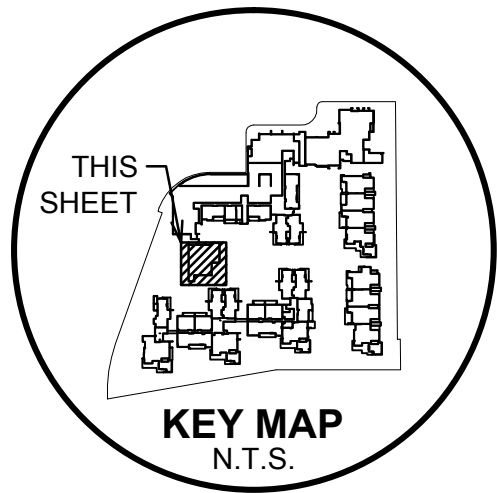


COUNTY RECORDER

CVL CONSULTANTS
4550 North 12th Street
Phoenix, Arizona 85014
602-264-6831
www.cvlci.com

NO.	REVISION	DATE

CONDOMINIUM PLAT

7000 EAST LINCOLN RESORT
BRANDED VILLAS - PARCEL A-1
PARADISE VALLEY, ARIZONA

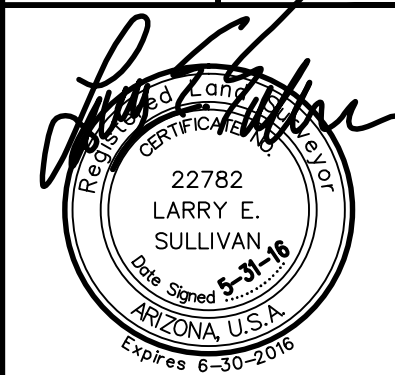

15 SHEET
OF 77

CVL Contact: R. WEED
CVL Project #: 01-0268901
CVL File #:

SEE SHEET 17


COUNTY RECORDER

CVL
CONSULTANTS
4550 North 12th Street
Phoenix, Arizona 85014
602-264-6831
www.cvlci.com

DATE
NO.
REVISION
Coe & Van Loo Consultants, Inc.

CONDOMINIUM PLAT
7000 EAST LINCOLN RESORT
BRANDED VILLAS - PARCEL A-1
PARADISE VALLEY, ARIZONA


16 SHEET OF 77
CVL Contact: R. WEED
CVL Project #: 01-0268901
CVL File #:
22782
LARRY E. SULLIVAN
Arizona U.S.A.
Expires 6-30-2016

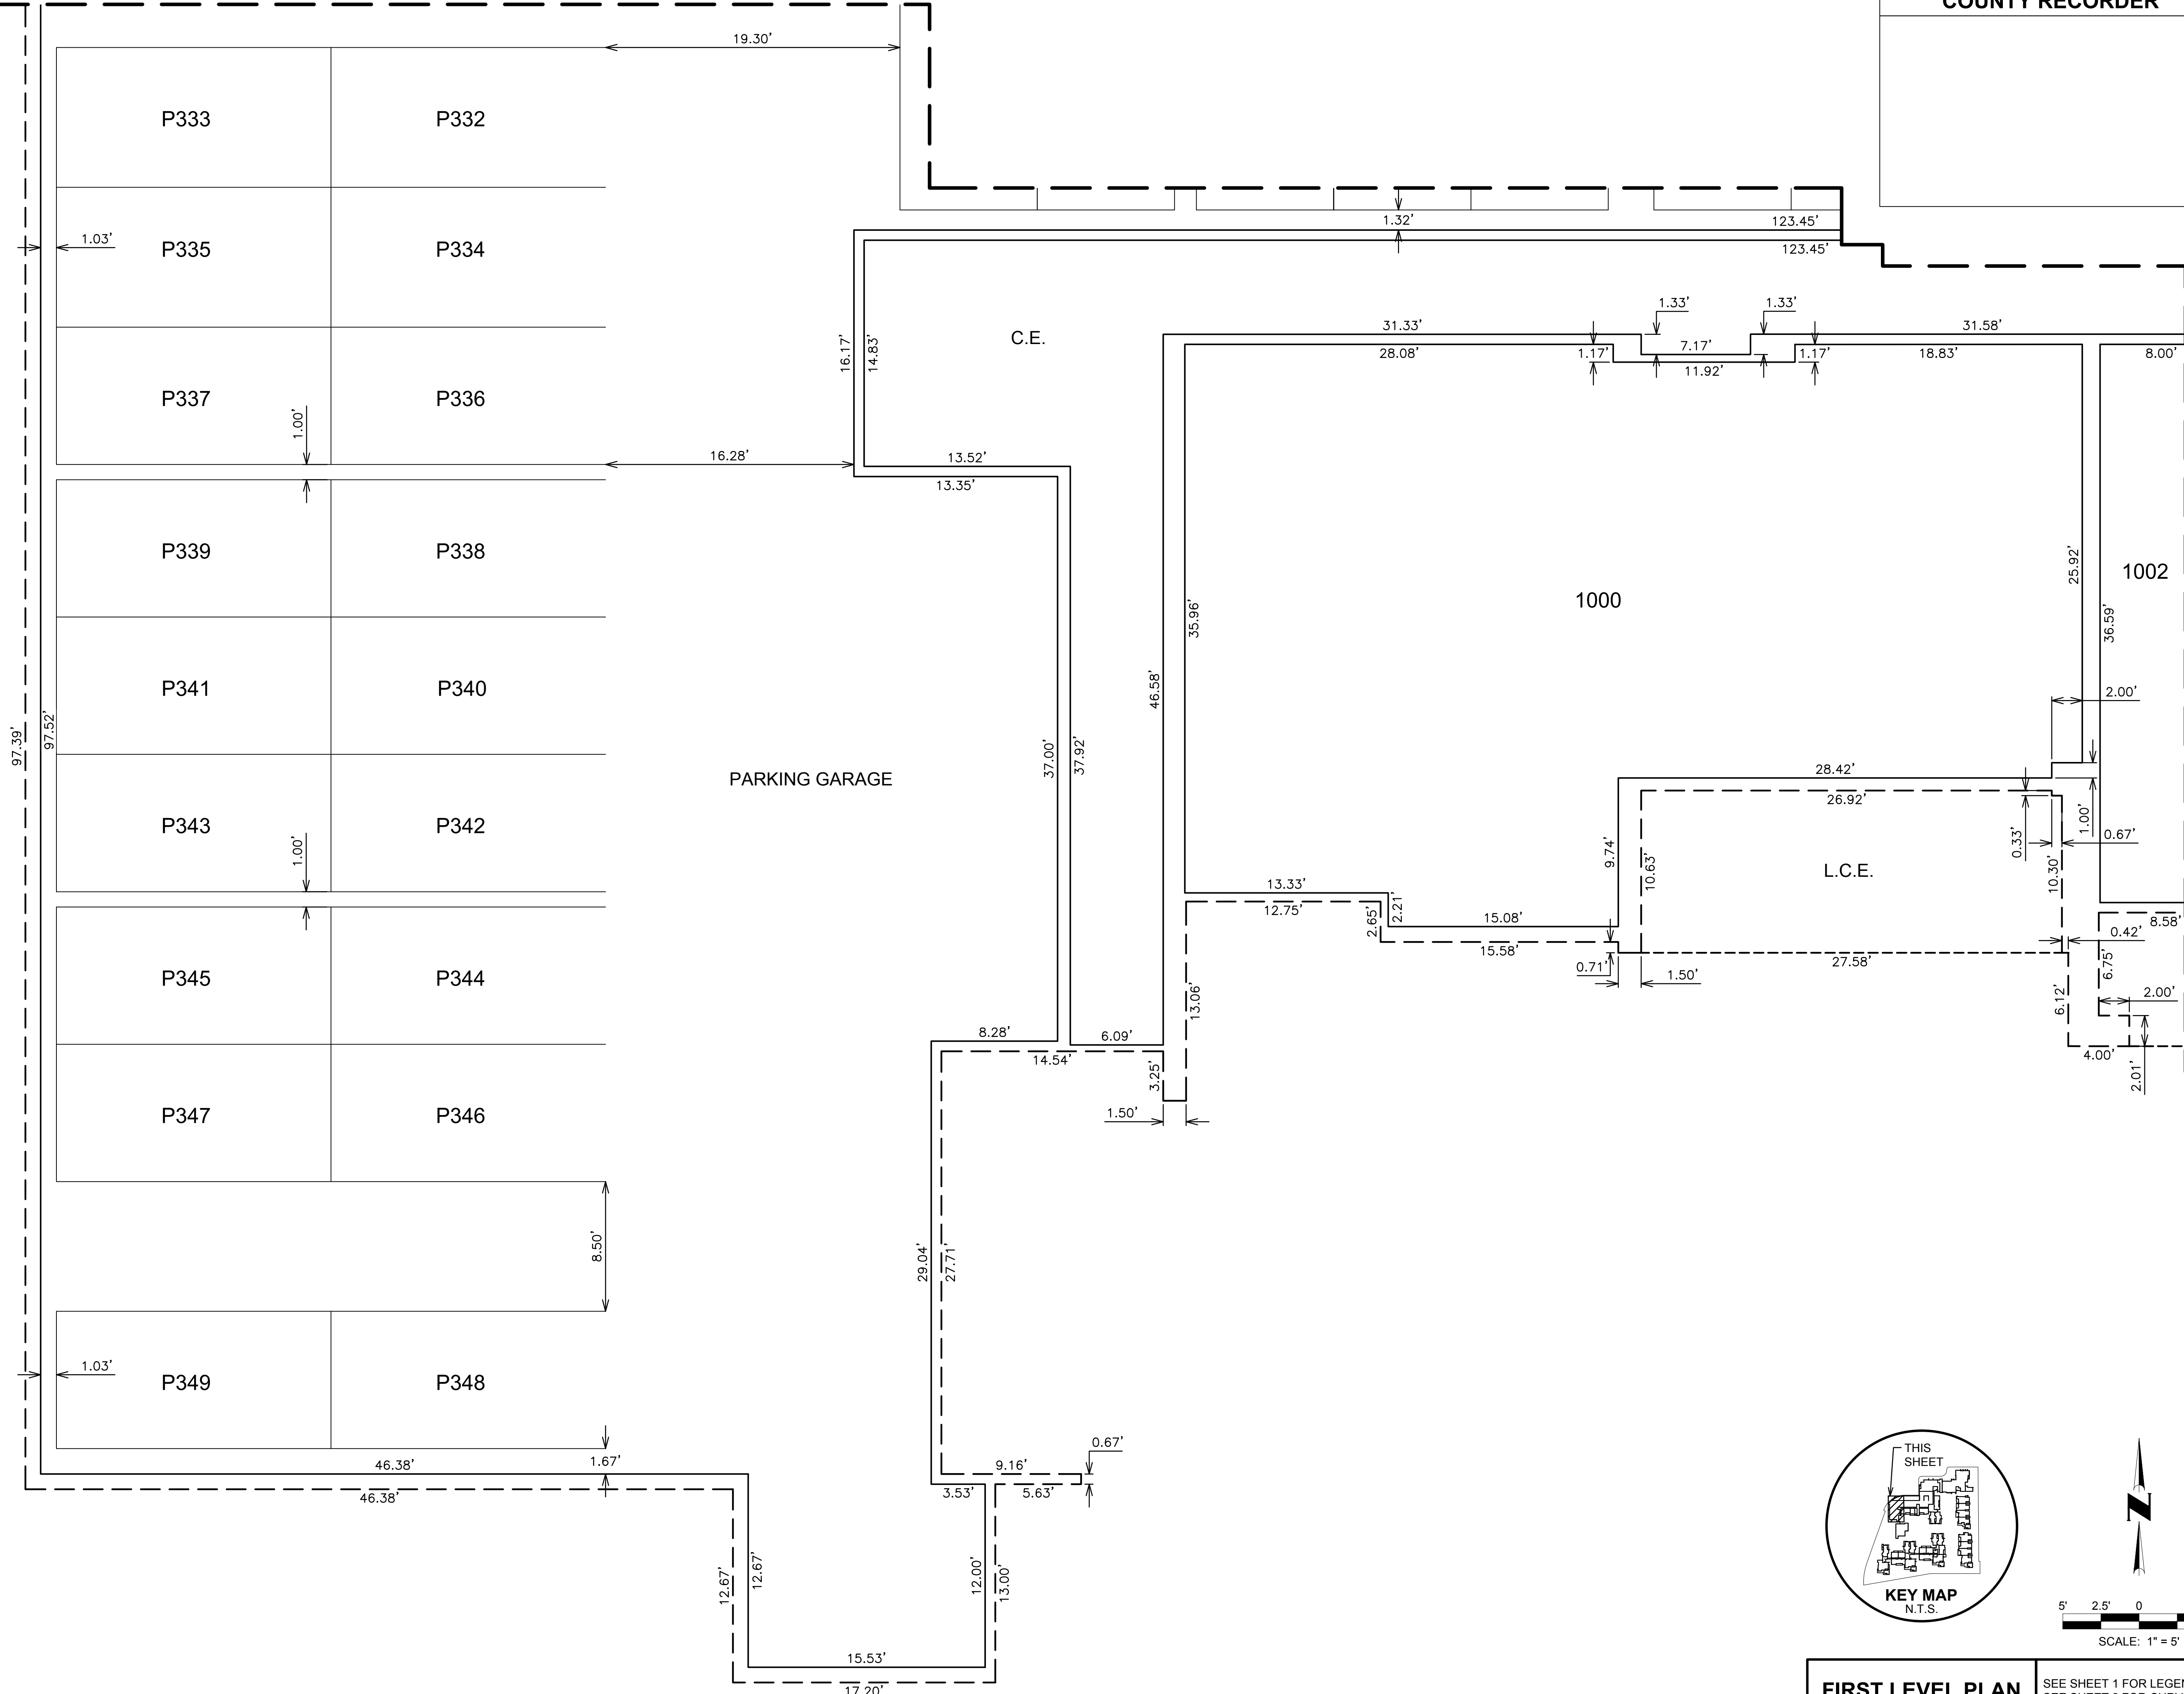

FIRST LEVEL PLAN

SEE SHEET 1 FOR LEGEND AND
SEE SHEET 2 FOR CURVE TABLE

Printed By: Parker Print Date: June 2, 2016 Filename: N:\01026890\1\CADD\Parcel A-1\DS A1 FLAT.15.dwg

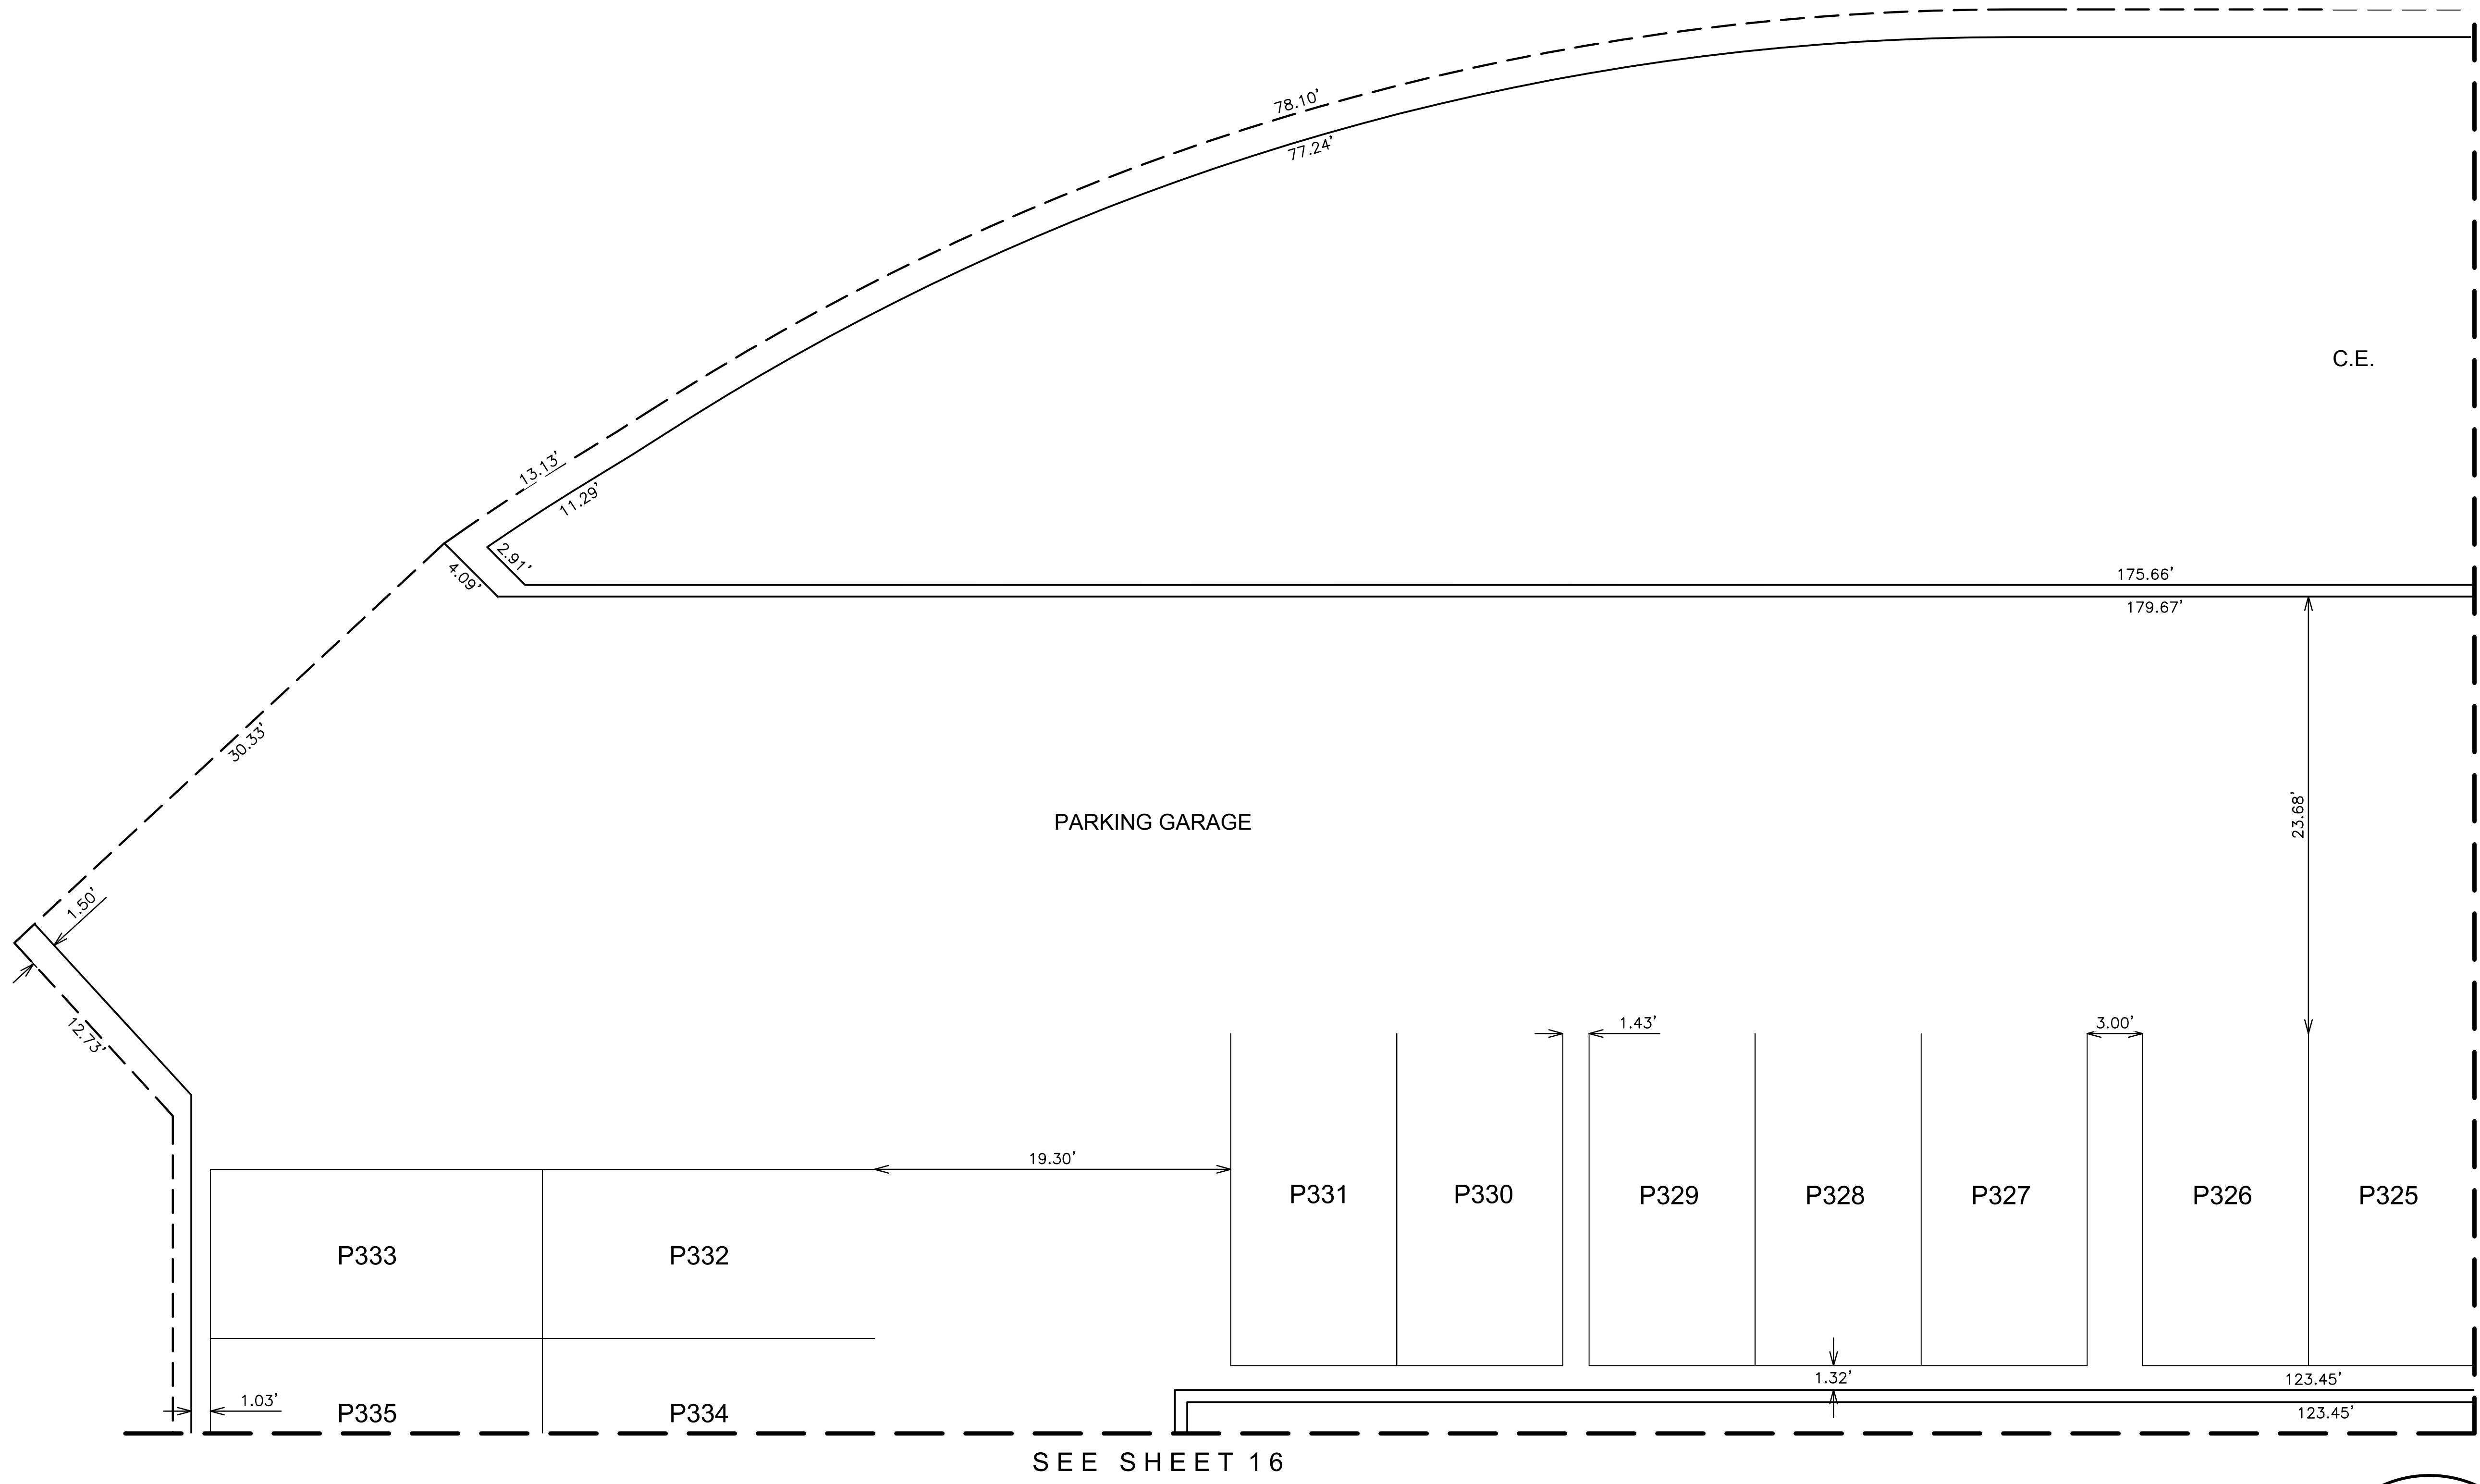


COUNTY RECORDER	



CVL
CONSULTANTS
4550 North 12th Street
Phoenix, Arizona 85014
602-264-6831
www.cvlci.com



NO.	REVISION	DATE

CONDOMINIUM PLAT	7000 EAST LINCOLN RESORT BRANDED VILLAS - PARCEL A-1 PARADISE VALLEY, ARIZONA

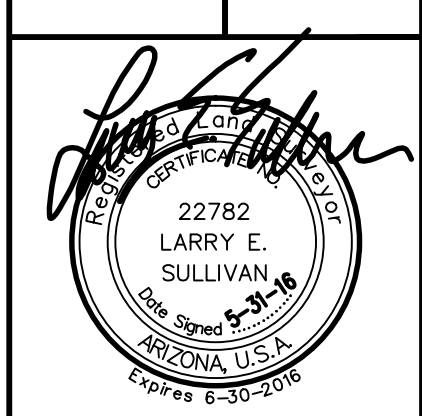


17 SHEET
OF 77

CVL Contact: R. WEED
CVL Project #: 01-0268901
CVL File #:

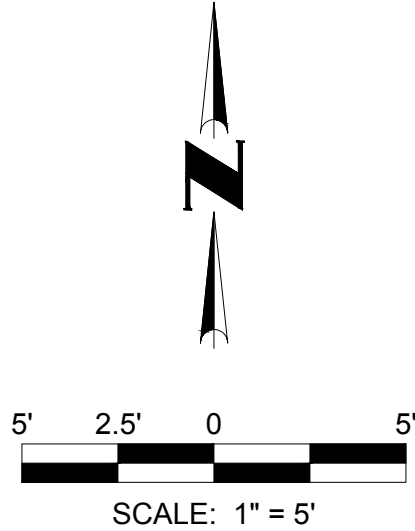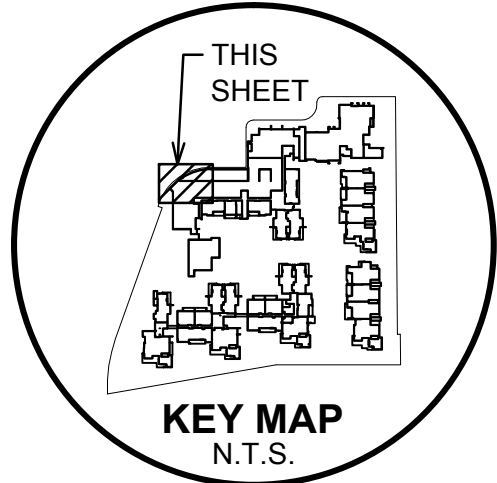

FIRST LEVEL PLAN	SEE SHEET 1 FOR LEGEND AND
	SEE SHEET 2 FOR CURVE TABLE

Printed By: Parker Print Date: June 2, 2016 Filename: N:\010268901\CADD\Parcel A-1\DS A1 FLAT.15.dwg

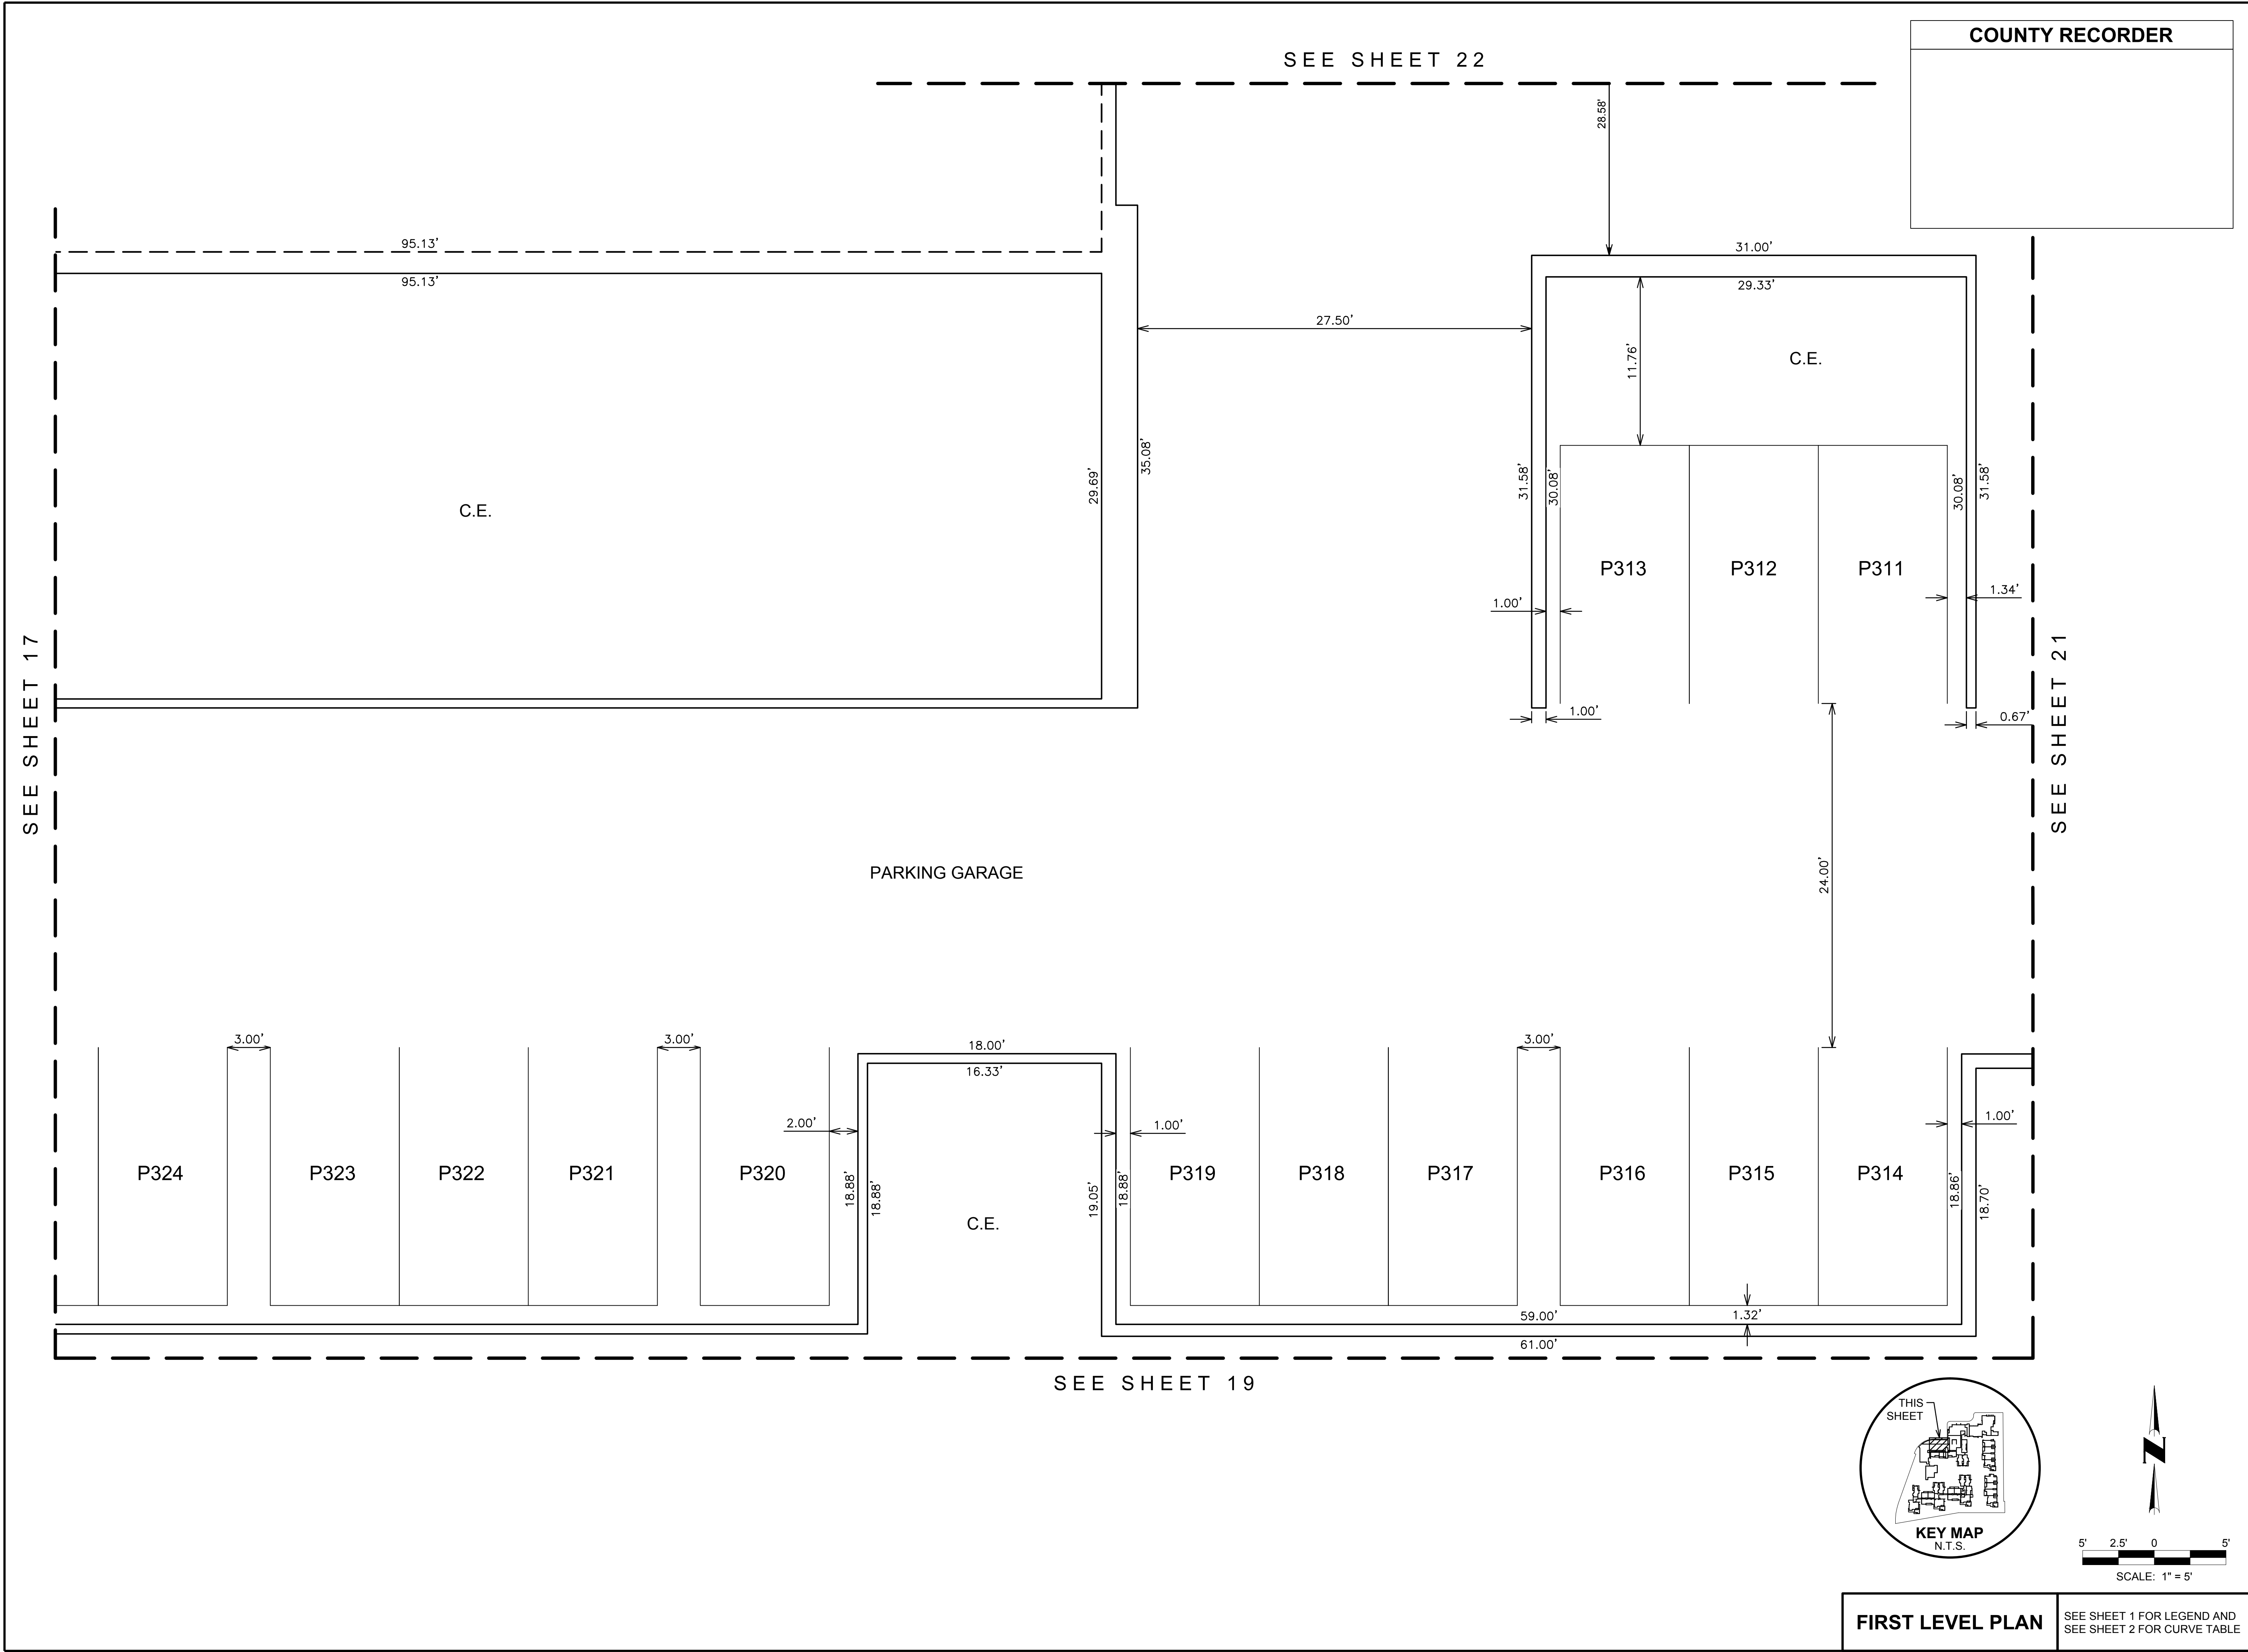

FIRST LEVEL PLAN

SEE SHEET 1 FOR LEGEND AND
SEE SHEET 2 FOR CURVE TABLE

CVL CONSULTANTS
4550 North 12th Street
Phoenix, Arizona 85014
602-264-6831
www.cvlci.com

NO.	REVISION	DATE




CONDOMINIUM PLAT

7000 EAST LINCOLN RESORT
BRANDED VILLAS - PARCEL A-1
PARADISE VALLEY, ARIZONA

18 SHEET OF 77


CVL Contact: R. WEED
CVL Project #: 01-0268901
CVL File #:

Coe & Van Loo Consultants, Inc.

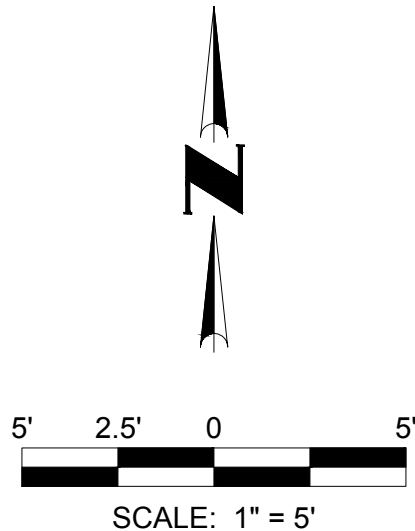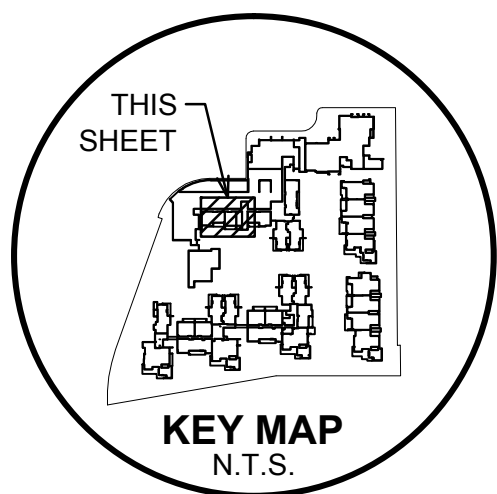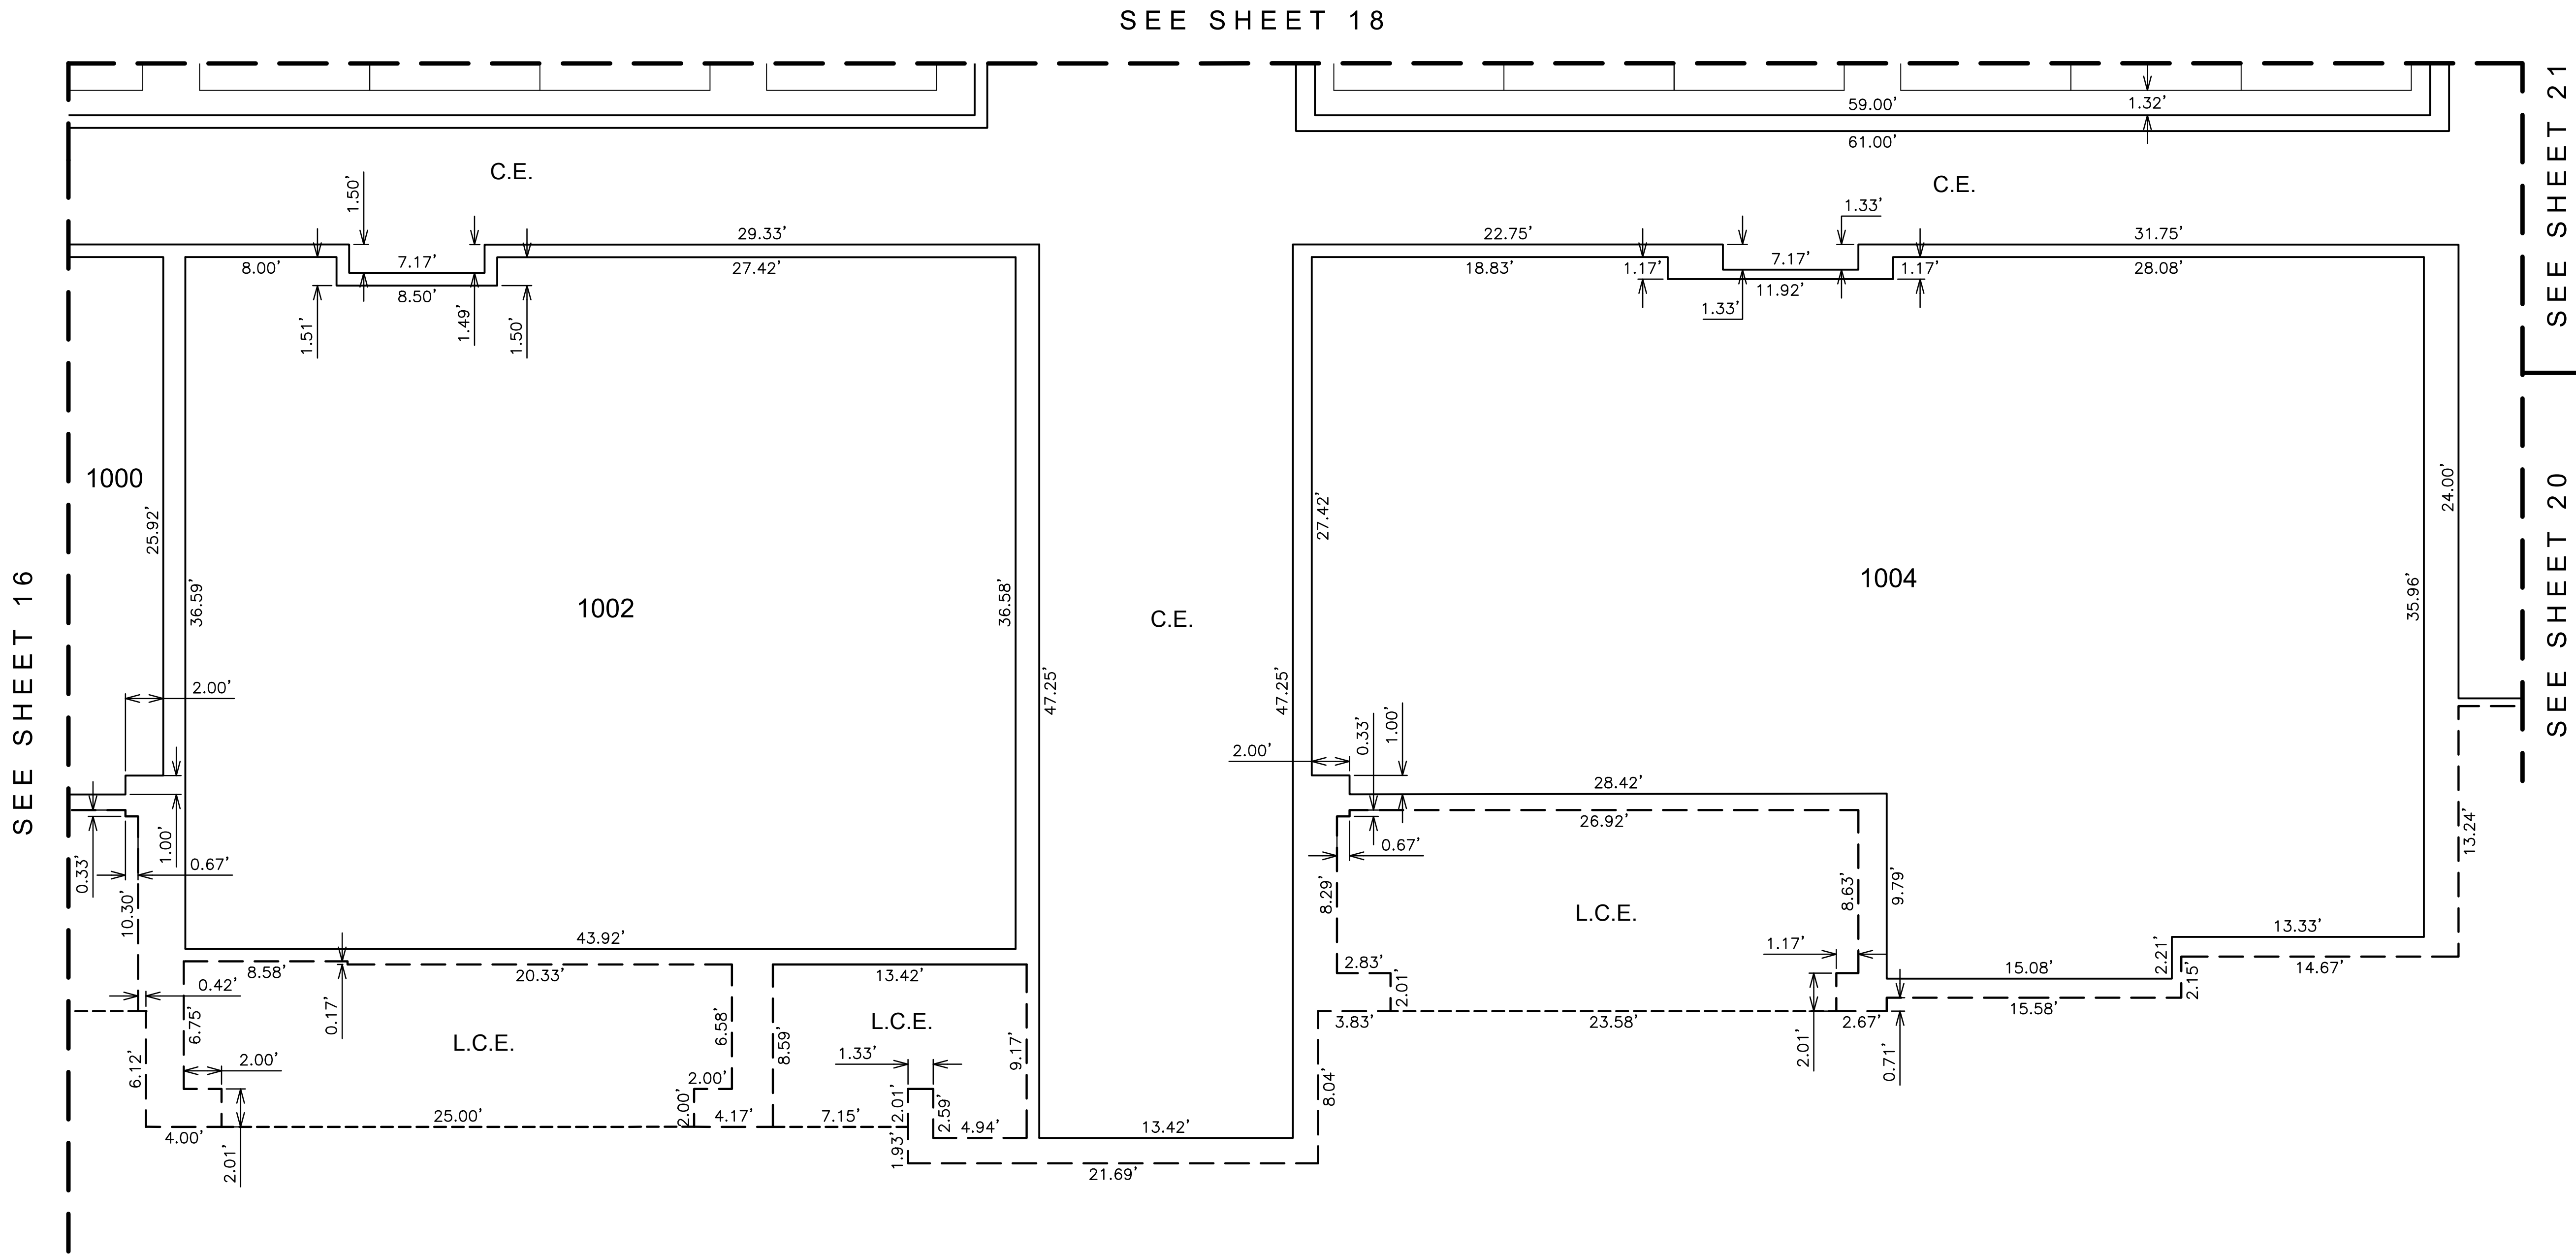

FIRST LEVEL PLAN

SEE SHEET 1 FOR LEGEND AND
SEE SHEET 2 FOR CURVE TABLE

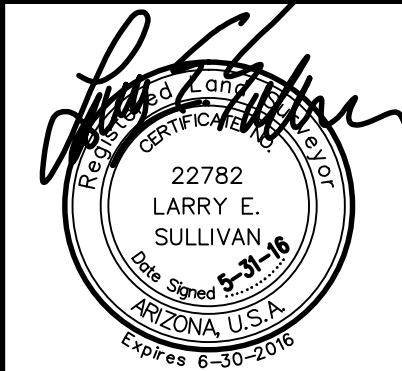

19 SHEET
OF 77

CVL Contact: R. WEED
CVL Project #: 01-0268901
CVL File #:

COUNTY RECORDER

CVL
CONSULTANTS
4550 North 12th Street
Phoenix, Arizona 85014
602-264-6831
www.cvlci.com

NO.	REVISION	DATE




Coe & Van Loo Consultants, Inc.
7000 EAST LINCOLN RESORT
BRANDED VILLAS - PARCEL A-1
PARADISE VALLEY, ARIZONA

SEE SHEET 18

SEE SHEET 20

SEE SHEET 21

SEE SHEET 19

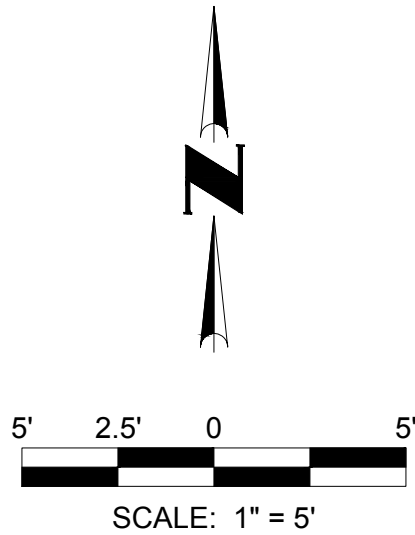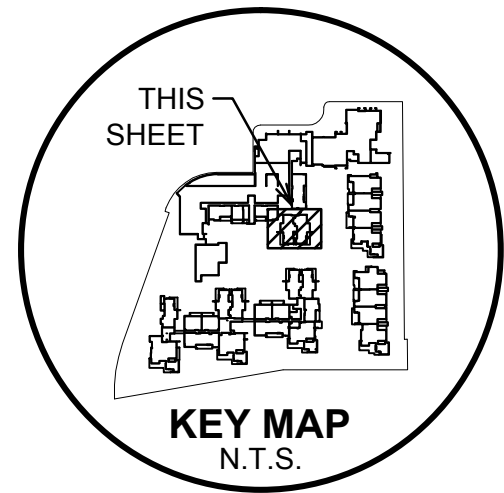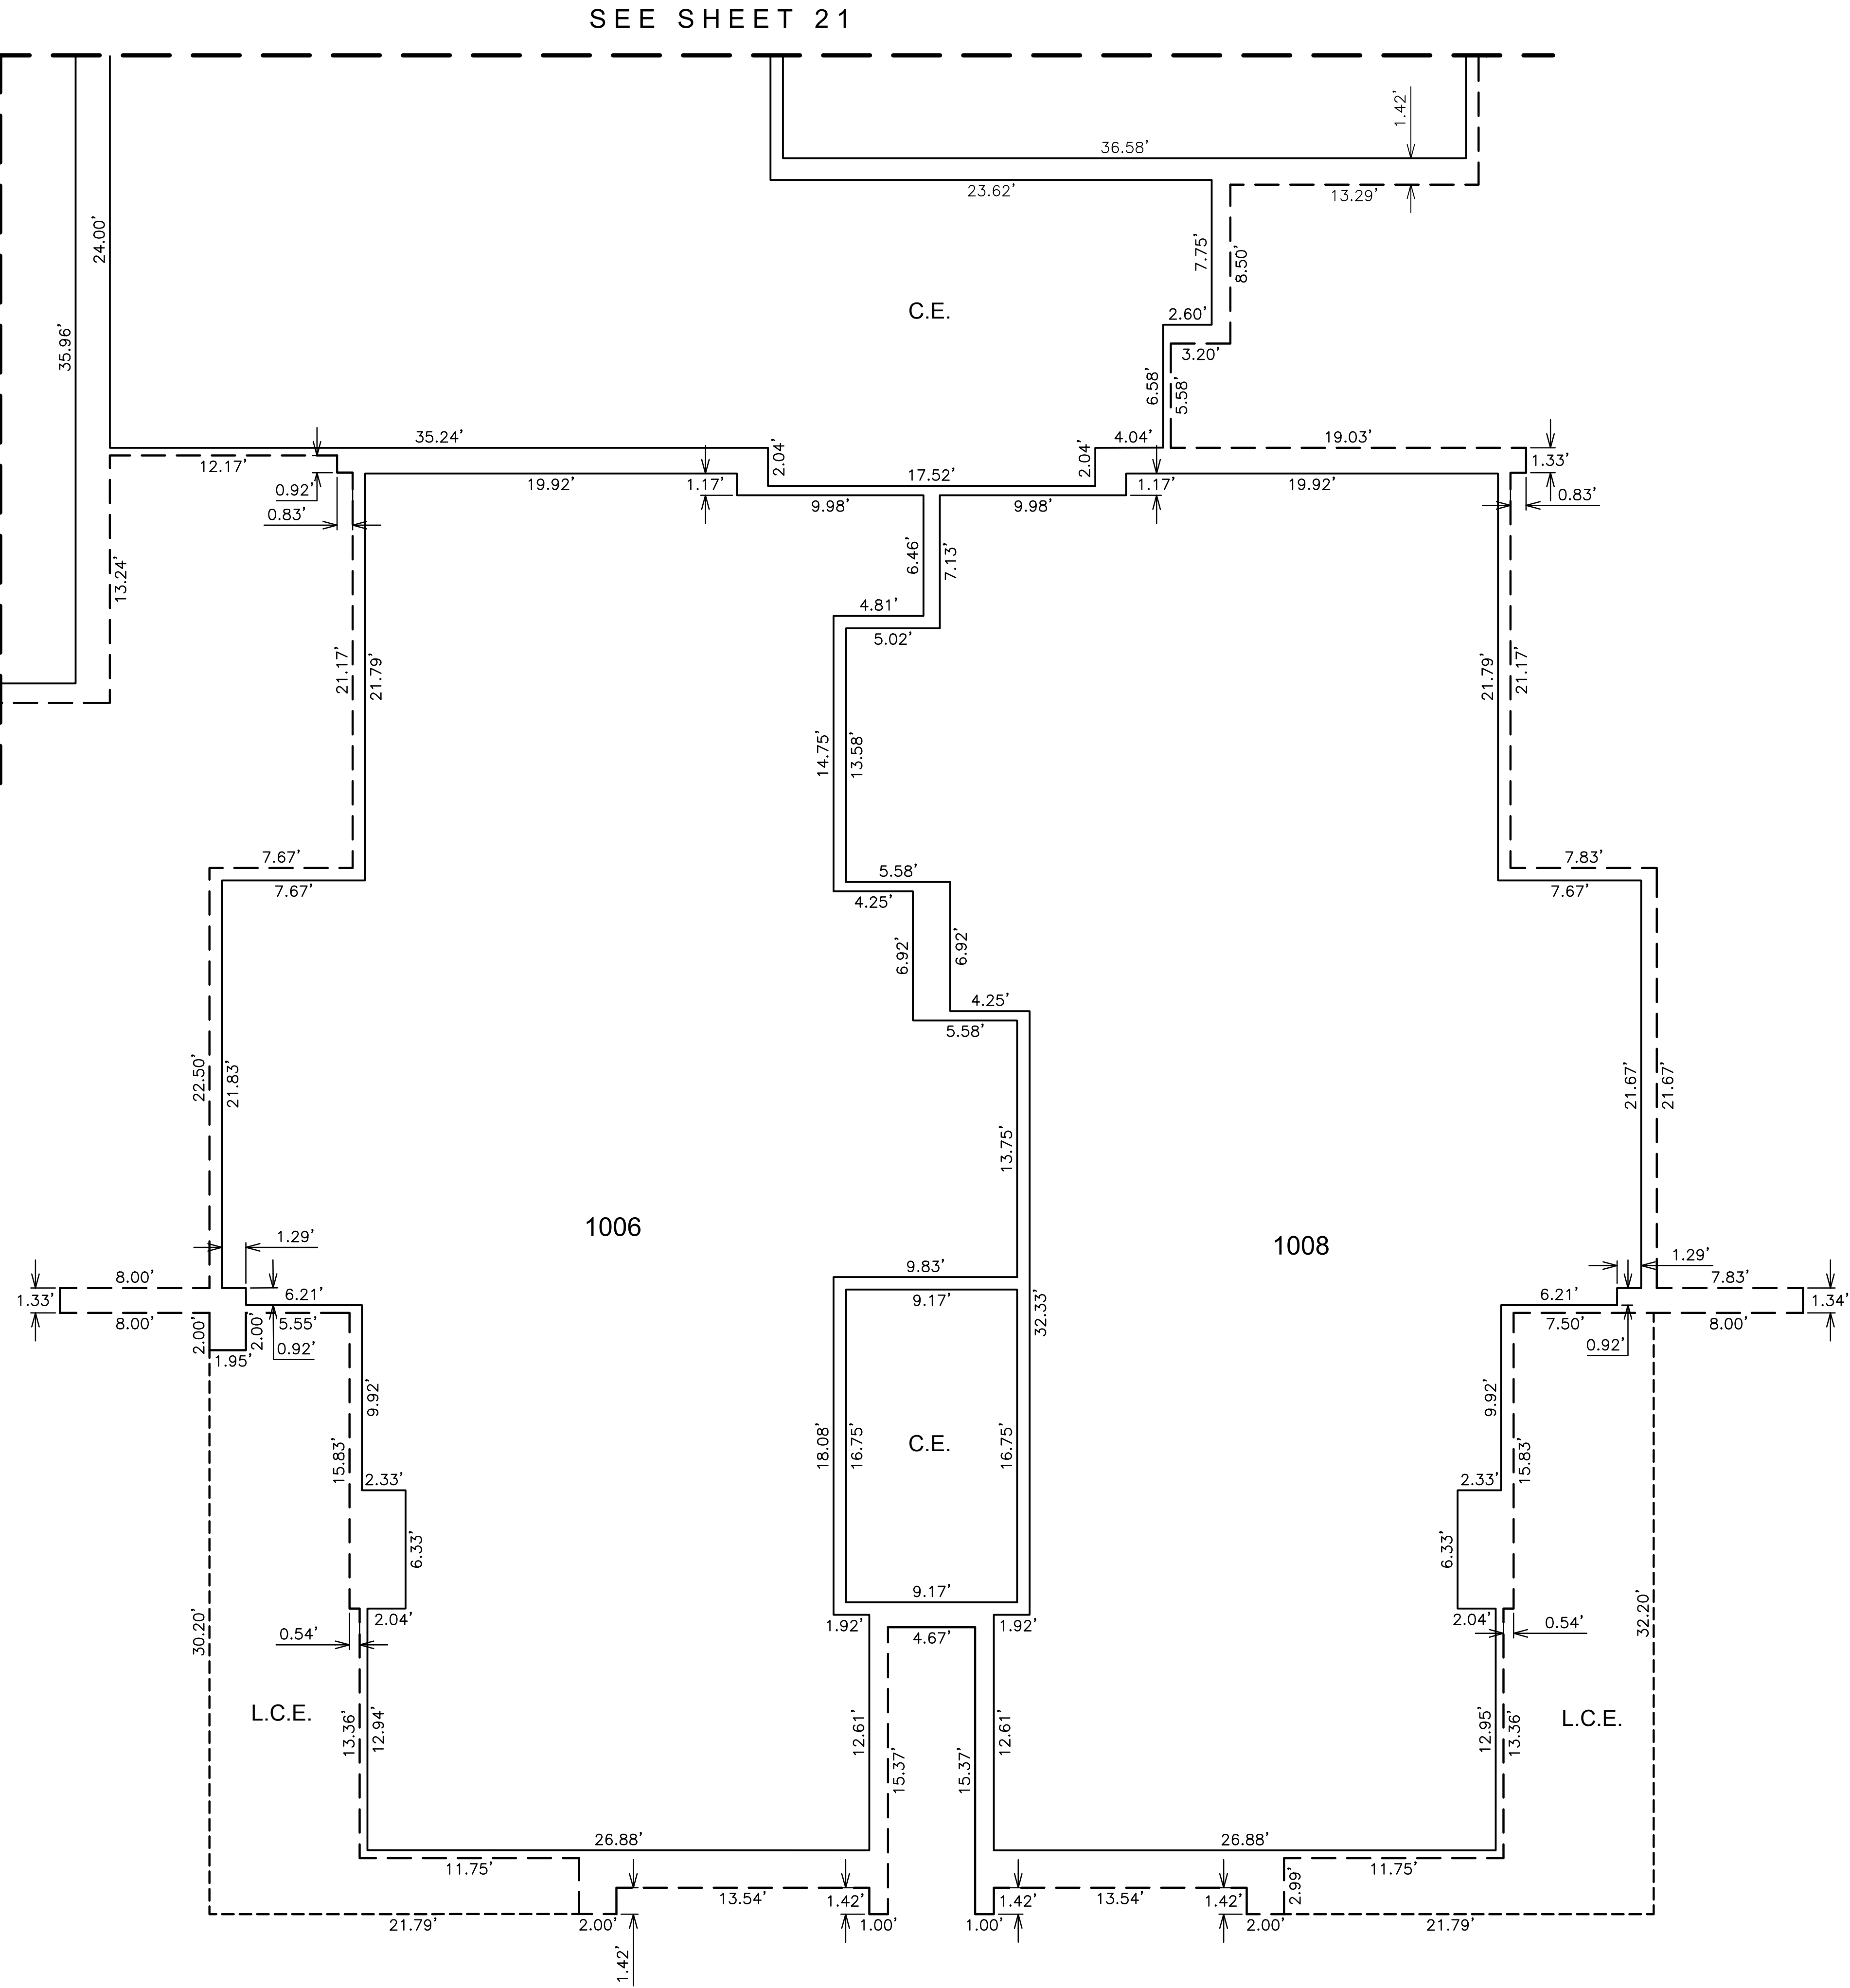

FIRST LEVEL PLAN


SEE SHEET 1 FOR LEGEND AND
SEE SHEET 2 FOR CURVE TABLE

COUNTY RECORDER

REVISION		DATE
NO.		




Coe & Van Loo Consultants, Inc.

CONDOMINIUM PLAT
7000 EAST LINCOLN RESORT BRANDED VILLAS - PARCEL A-1 PARADISE VALLEY, ARIZONA

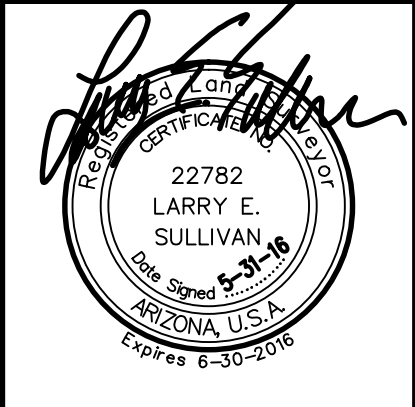

SEE SHEET 18


SEE SHEET 22

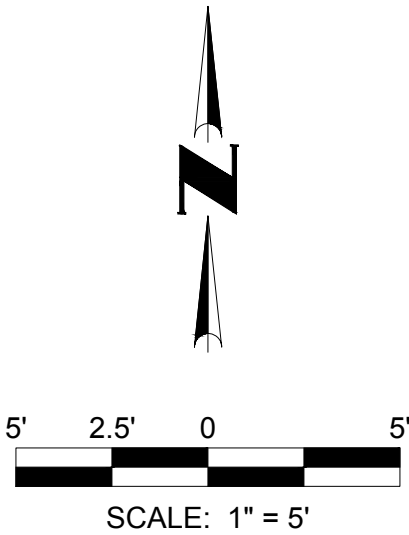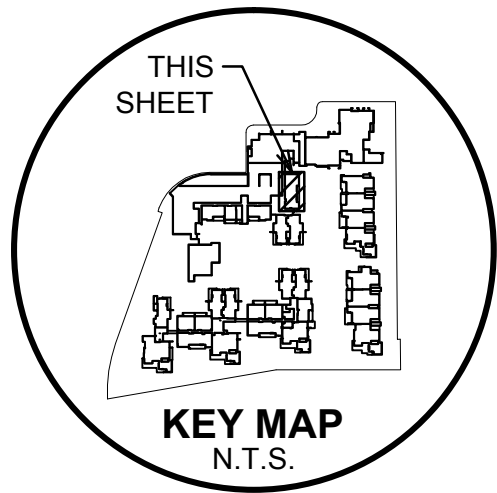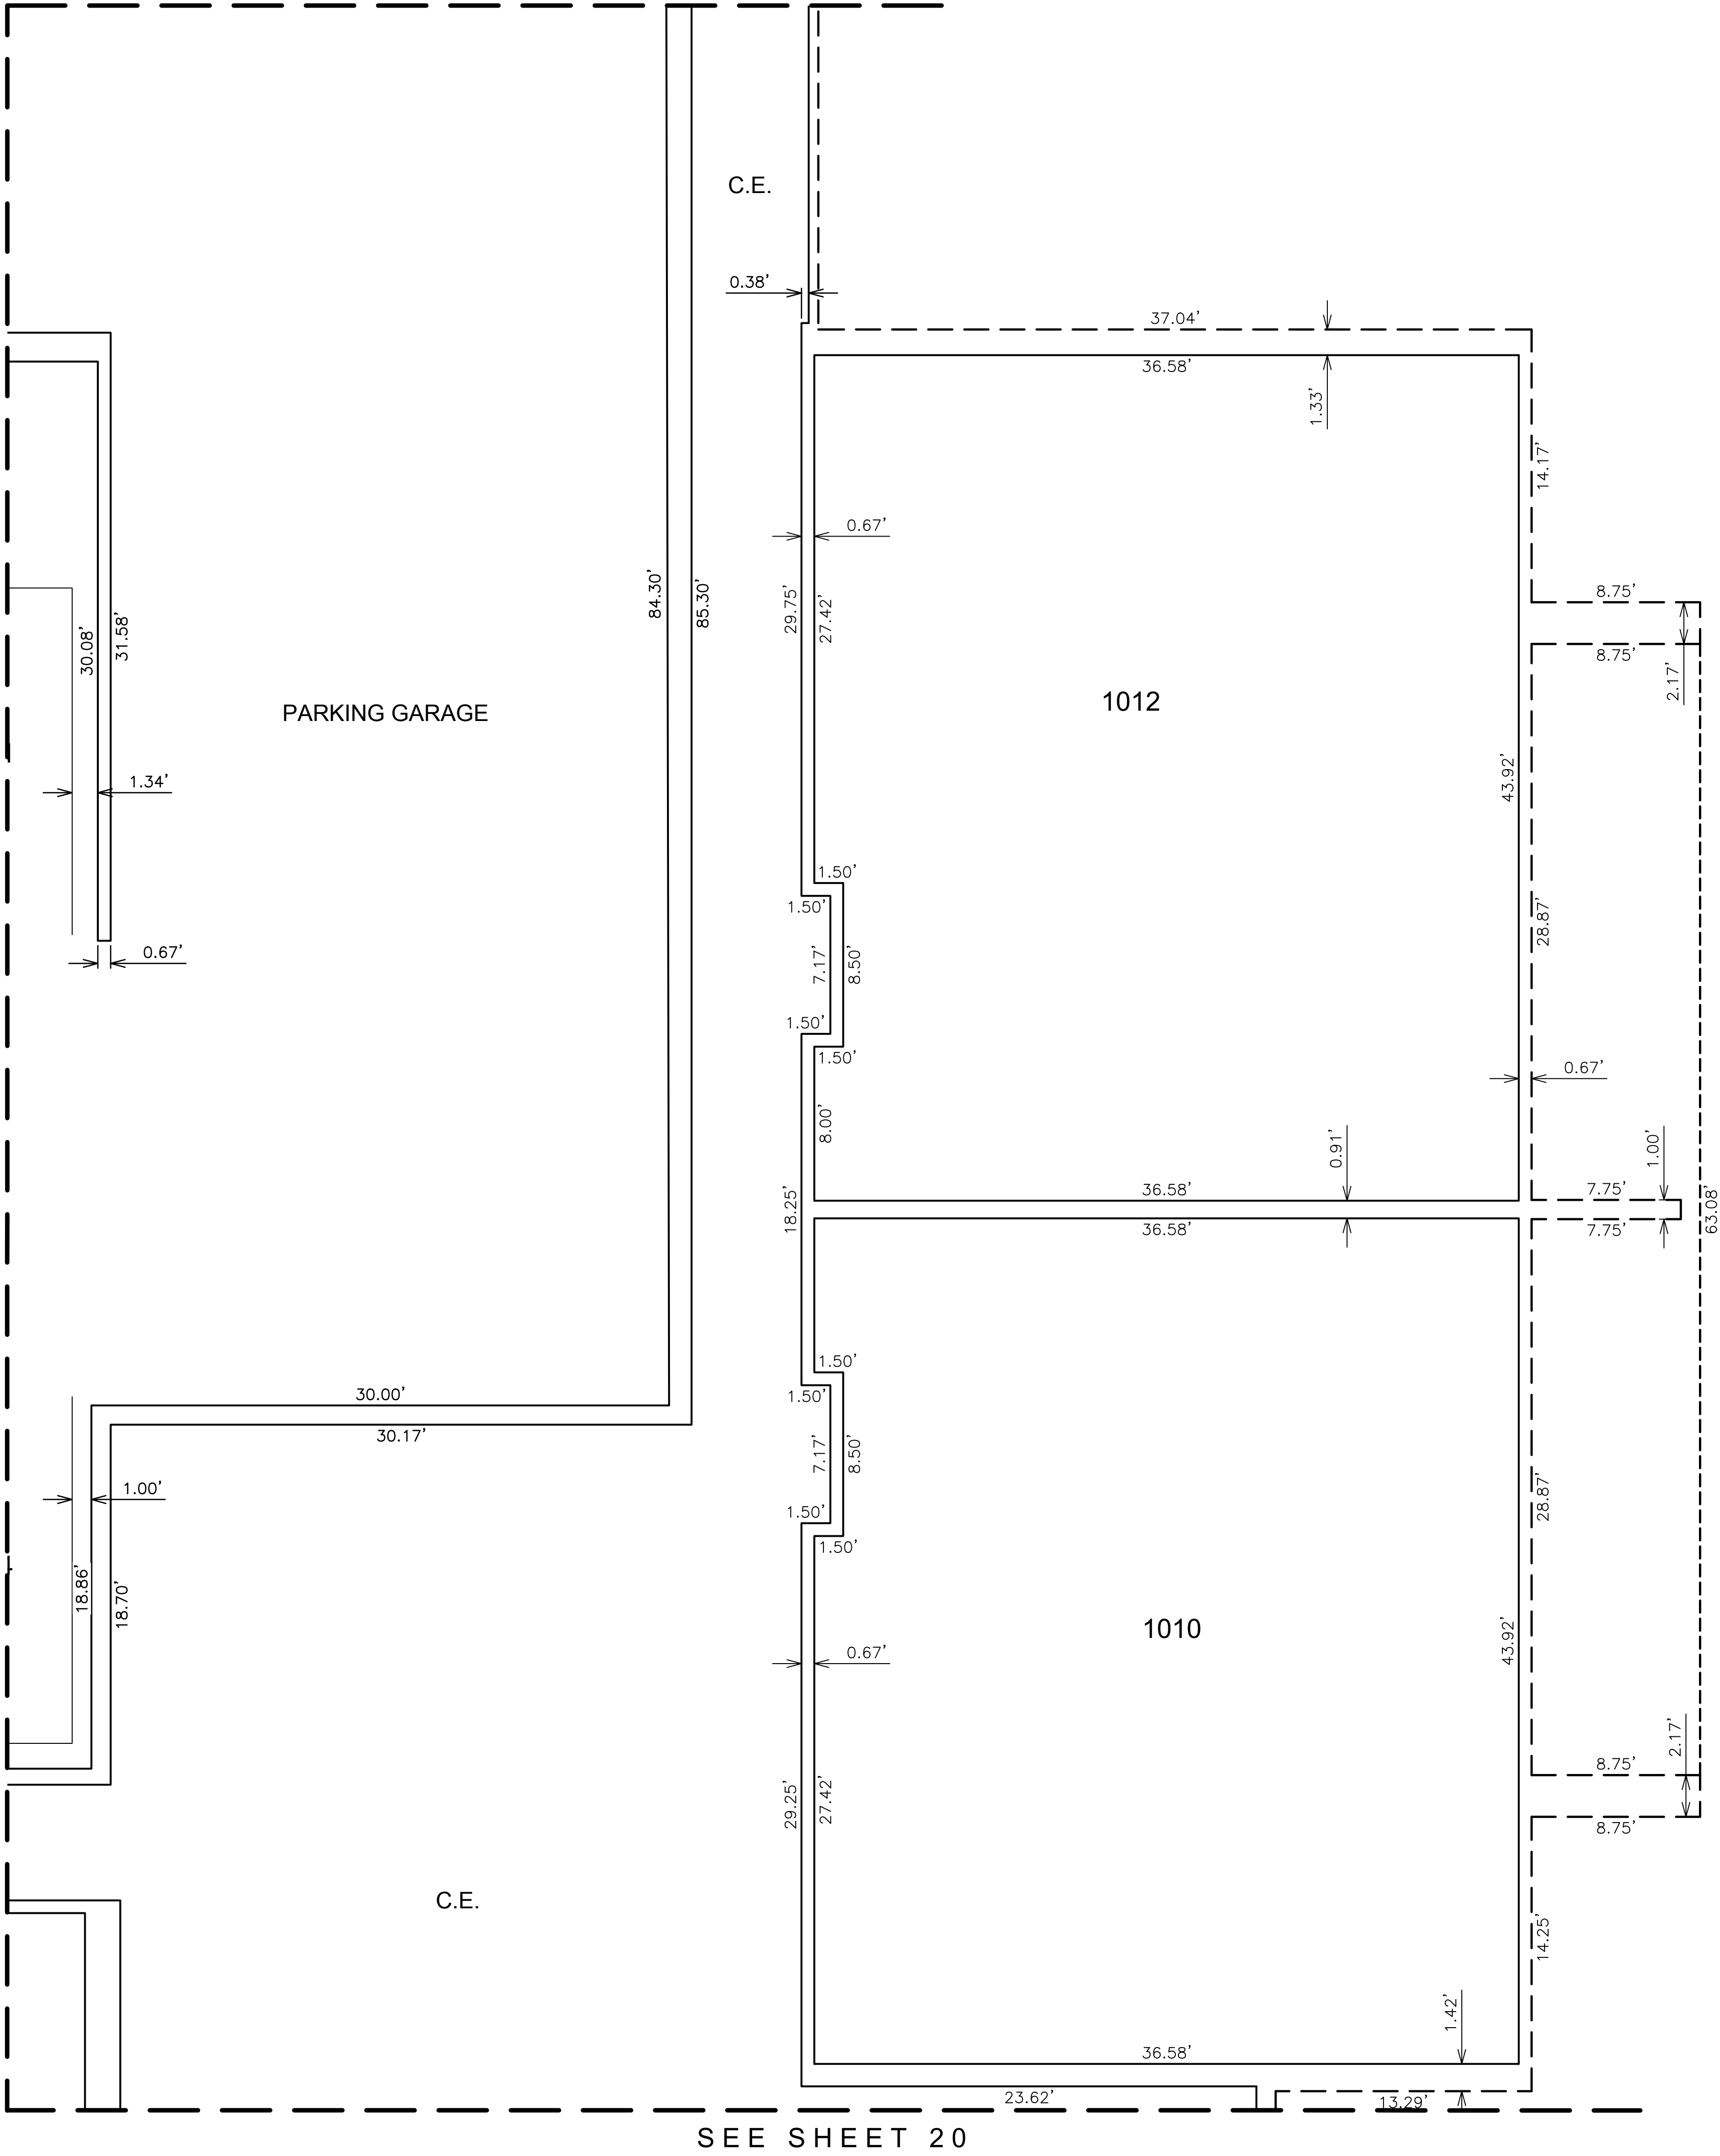


FIRST LEVEL PLAN



SEE SHEET 1 FOR LEGEND AND
SEE SHEET 2 FOR CURVE TABLE

COUNTY RECORDER

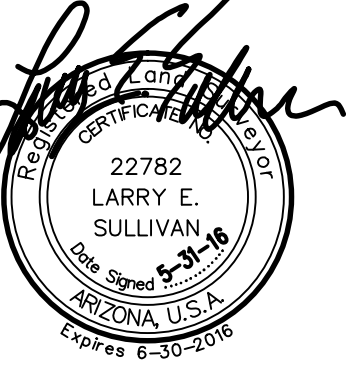 4550 North 12th Street Phoenix, Arizona 85014 602-264-6831 www.cvlci.com	DATE	REVISION	Coe & Van Loo Consultants, Inc.
	NO.		
CONDOMINIUM PLAT			7000 EAST LINCOLN RESORT BRANDED VILLAS - PARCEL A-1 PARADISE VALLEY, ARIZONA
			21 SHEET OF 77
CVL Contact: R. WEED CVL Project #: 01-0268901 CVL File #:			

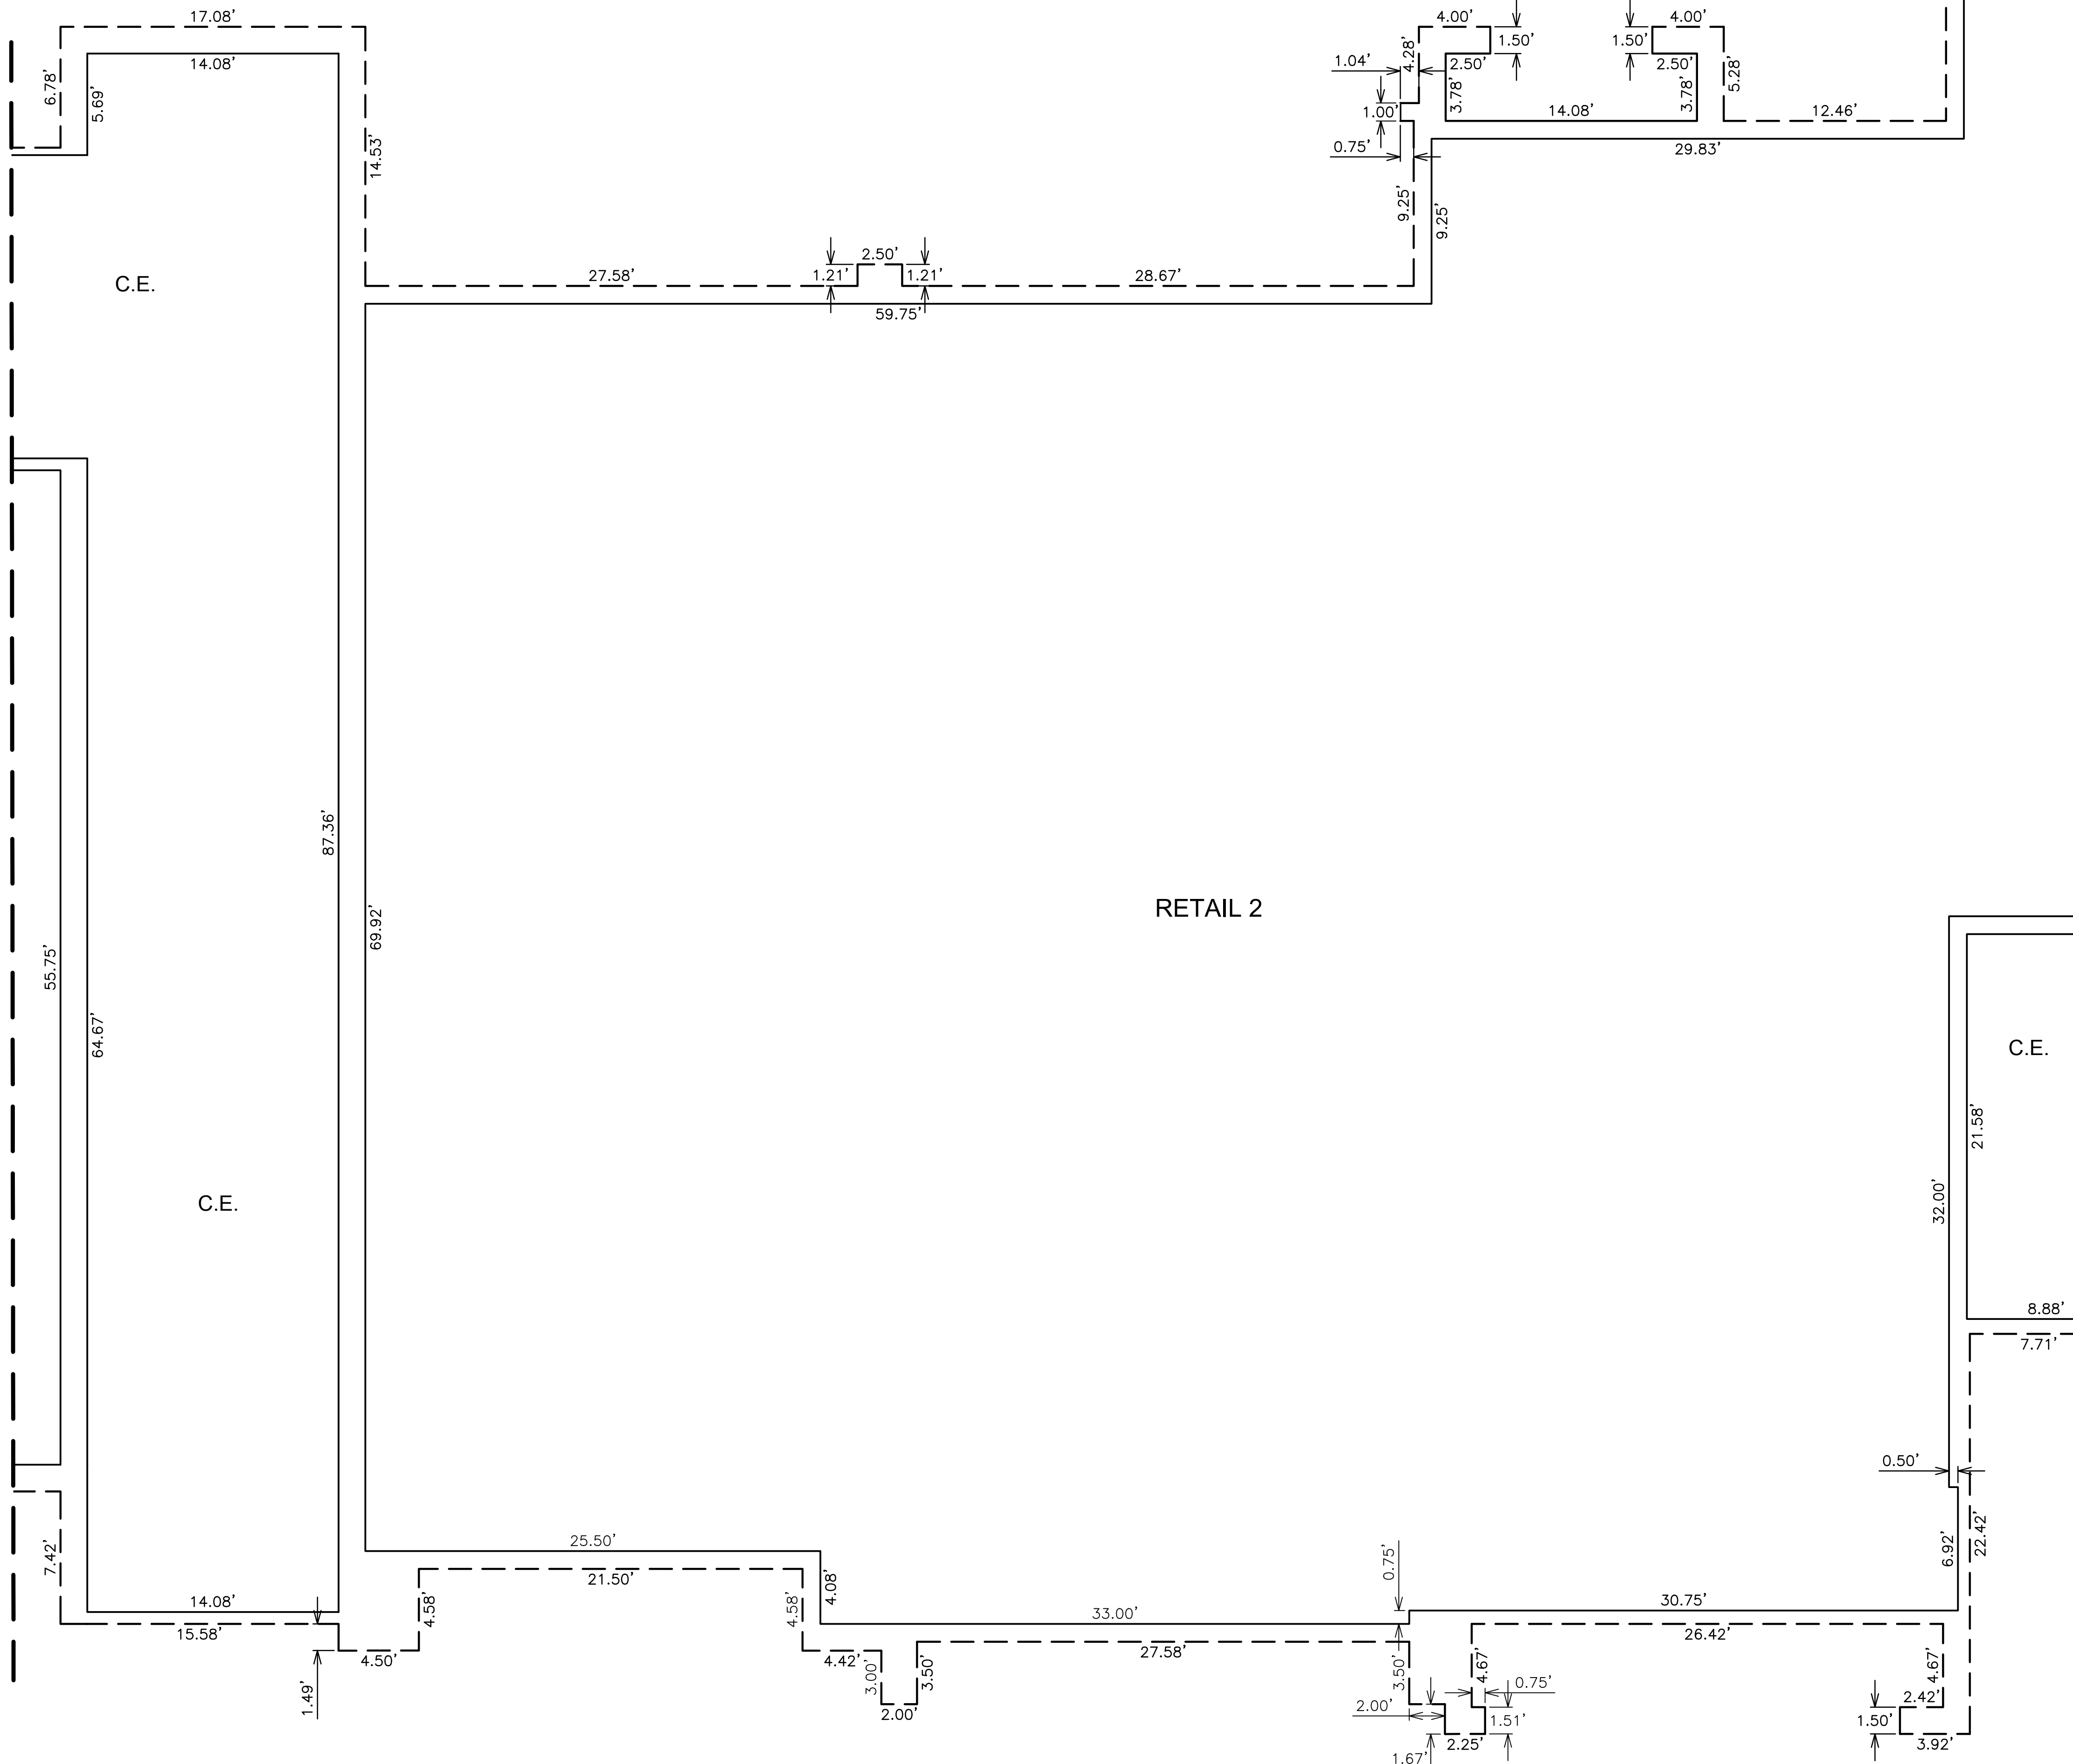

FIRST LEVEL PLAN

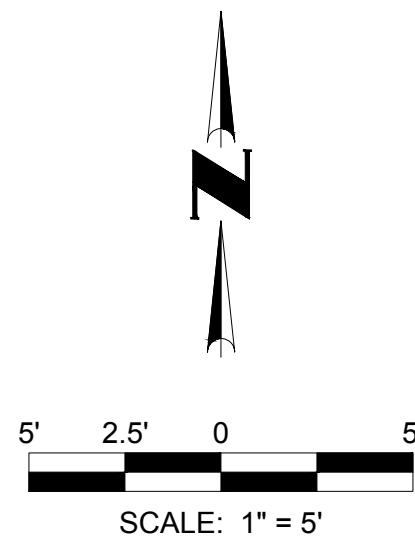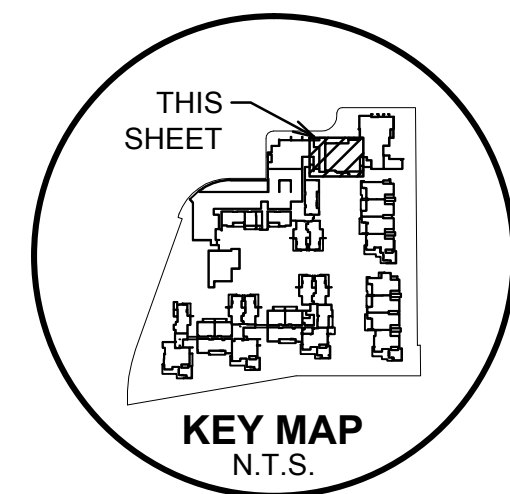SEE SHEET 1 FOR LEGEND AND
SEE SHEET 2 FOR CURVE TABLE

SEE SHEET 24

SEE SHEET 25

 23 SHE O CV/L Contact: R. V CV/L Project #: 01-0 CV/L File #:	CONDOMINIUM PLAT			NO.	REVISION	DATE


NO.	REVISION	DATE

Coe & Van Loo Consultants, Inc.



CONDOMINIUM PLAT	NO.	REVISION	DATE
7000 EAST LINCOLN RESORT BRANDED VILLAS - PARCEL A-1 PARADISE VALLEY, ARIZONA	Coe & Van Loo Consultants, Inc.		

Printed By: Parker Print Date: June 2, 2016 Filename: N:\010268901\CADD\Parcel A-1\DS A1.FPLAT.15.dwg

SEE SHEET 23

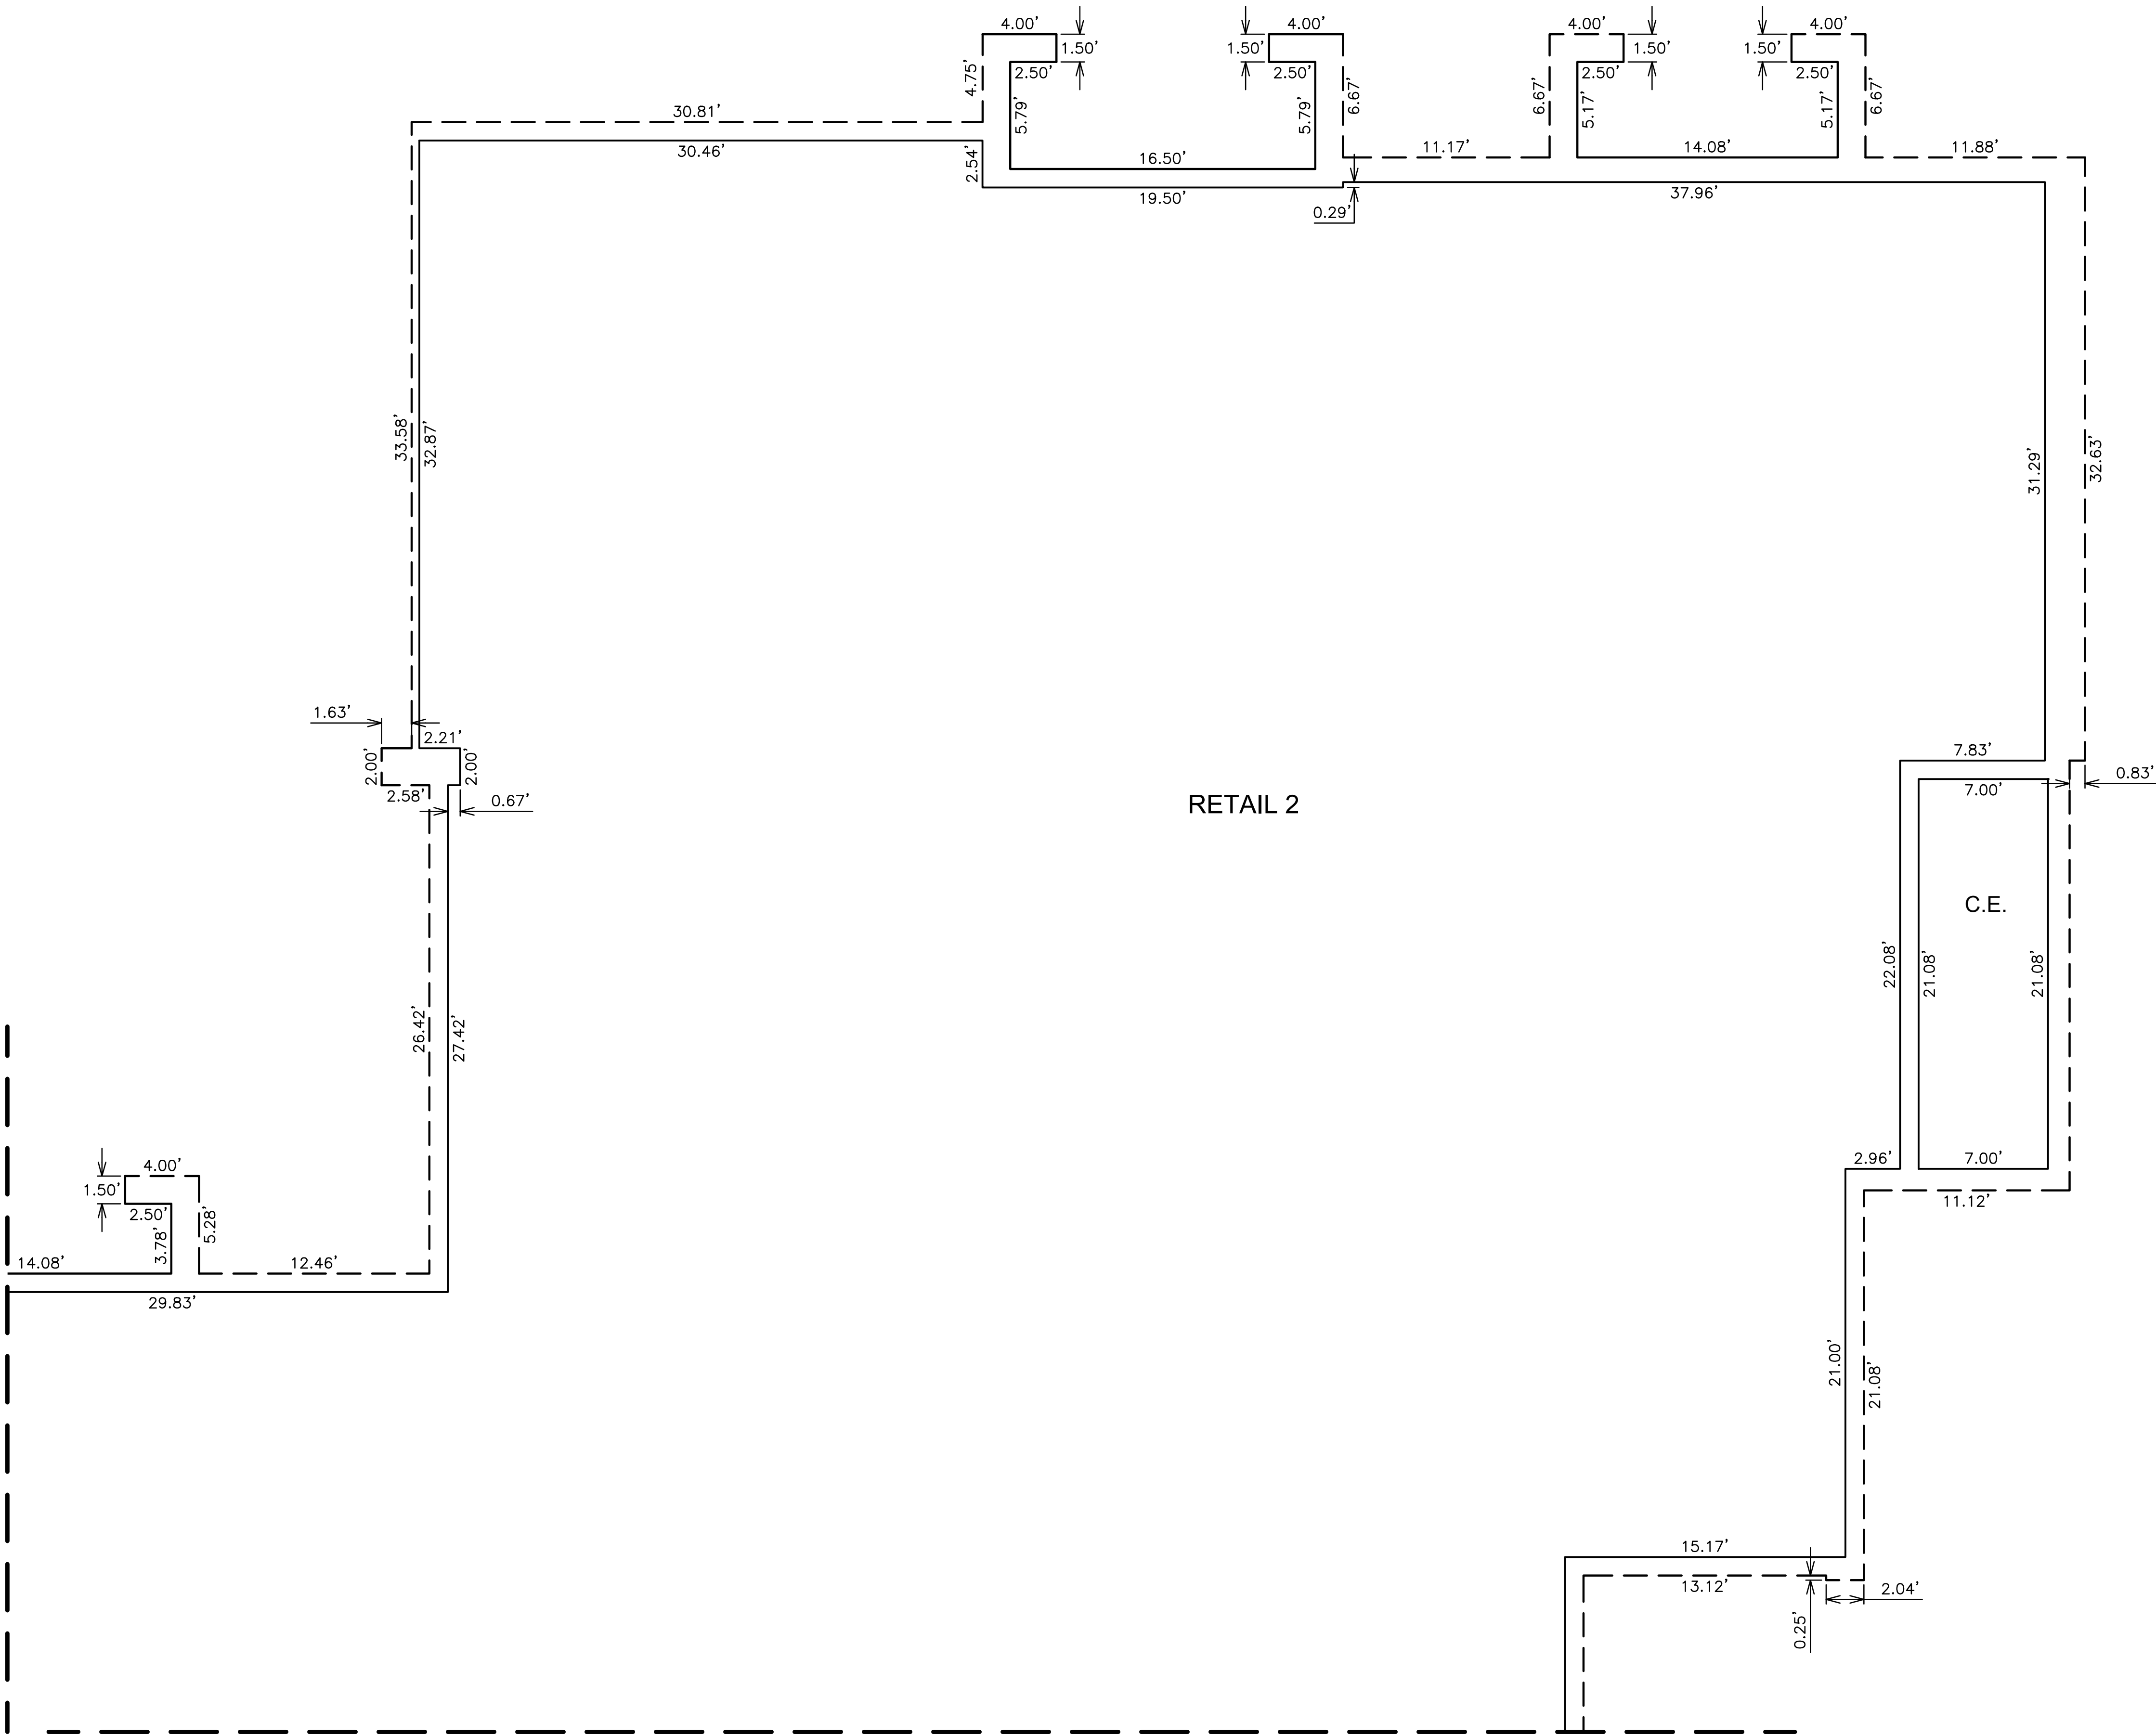

SEE SHEET 25

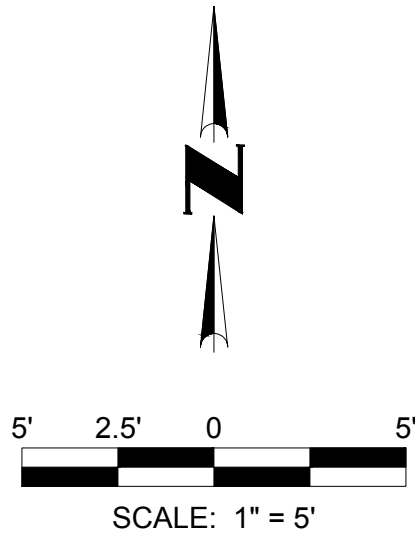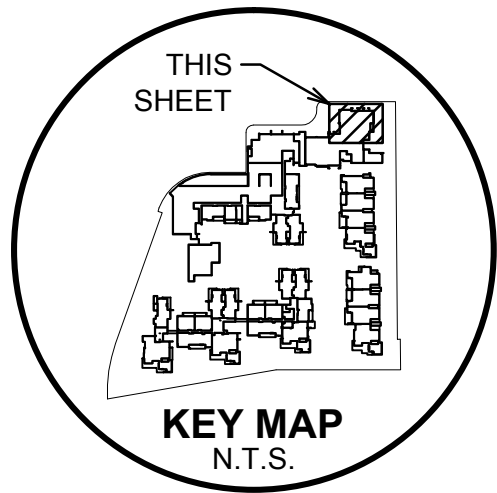

FIRST LEVEL PLAN

SEE SHEET 1 FOR LEGEND AND
SEE SHEET 2 FOR CURVE TABLE

COUNTY RECORDER



NO.	REVISION	DATE

CONDOMINIUM PLAT

7000 EAST LINCOLN RESORT
BRANDED VILLAS - PARCEL A-1
PARADISE VALLEY, ARIZONA




Coe & Van Loo Consultants, Inc.



24 SHEET
OF 77


CVL Contact: R. WEED
CVL Project #: 01-0268901
CVL File #:

SEE SHEET 23

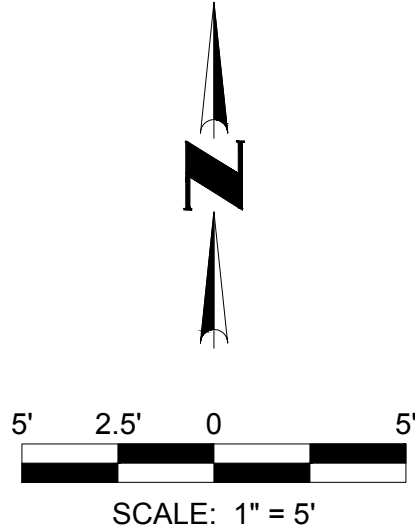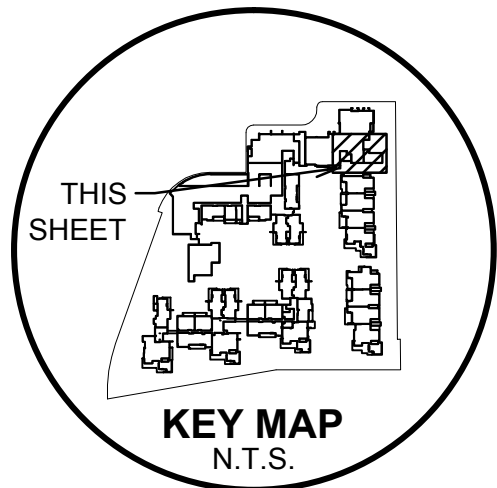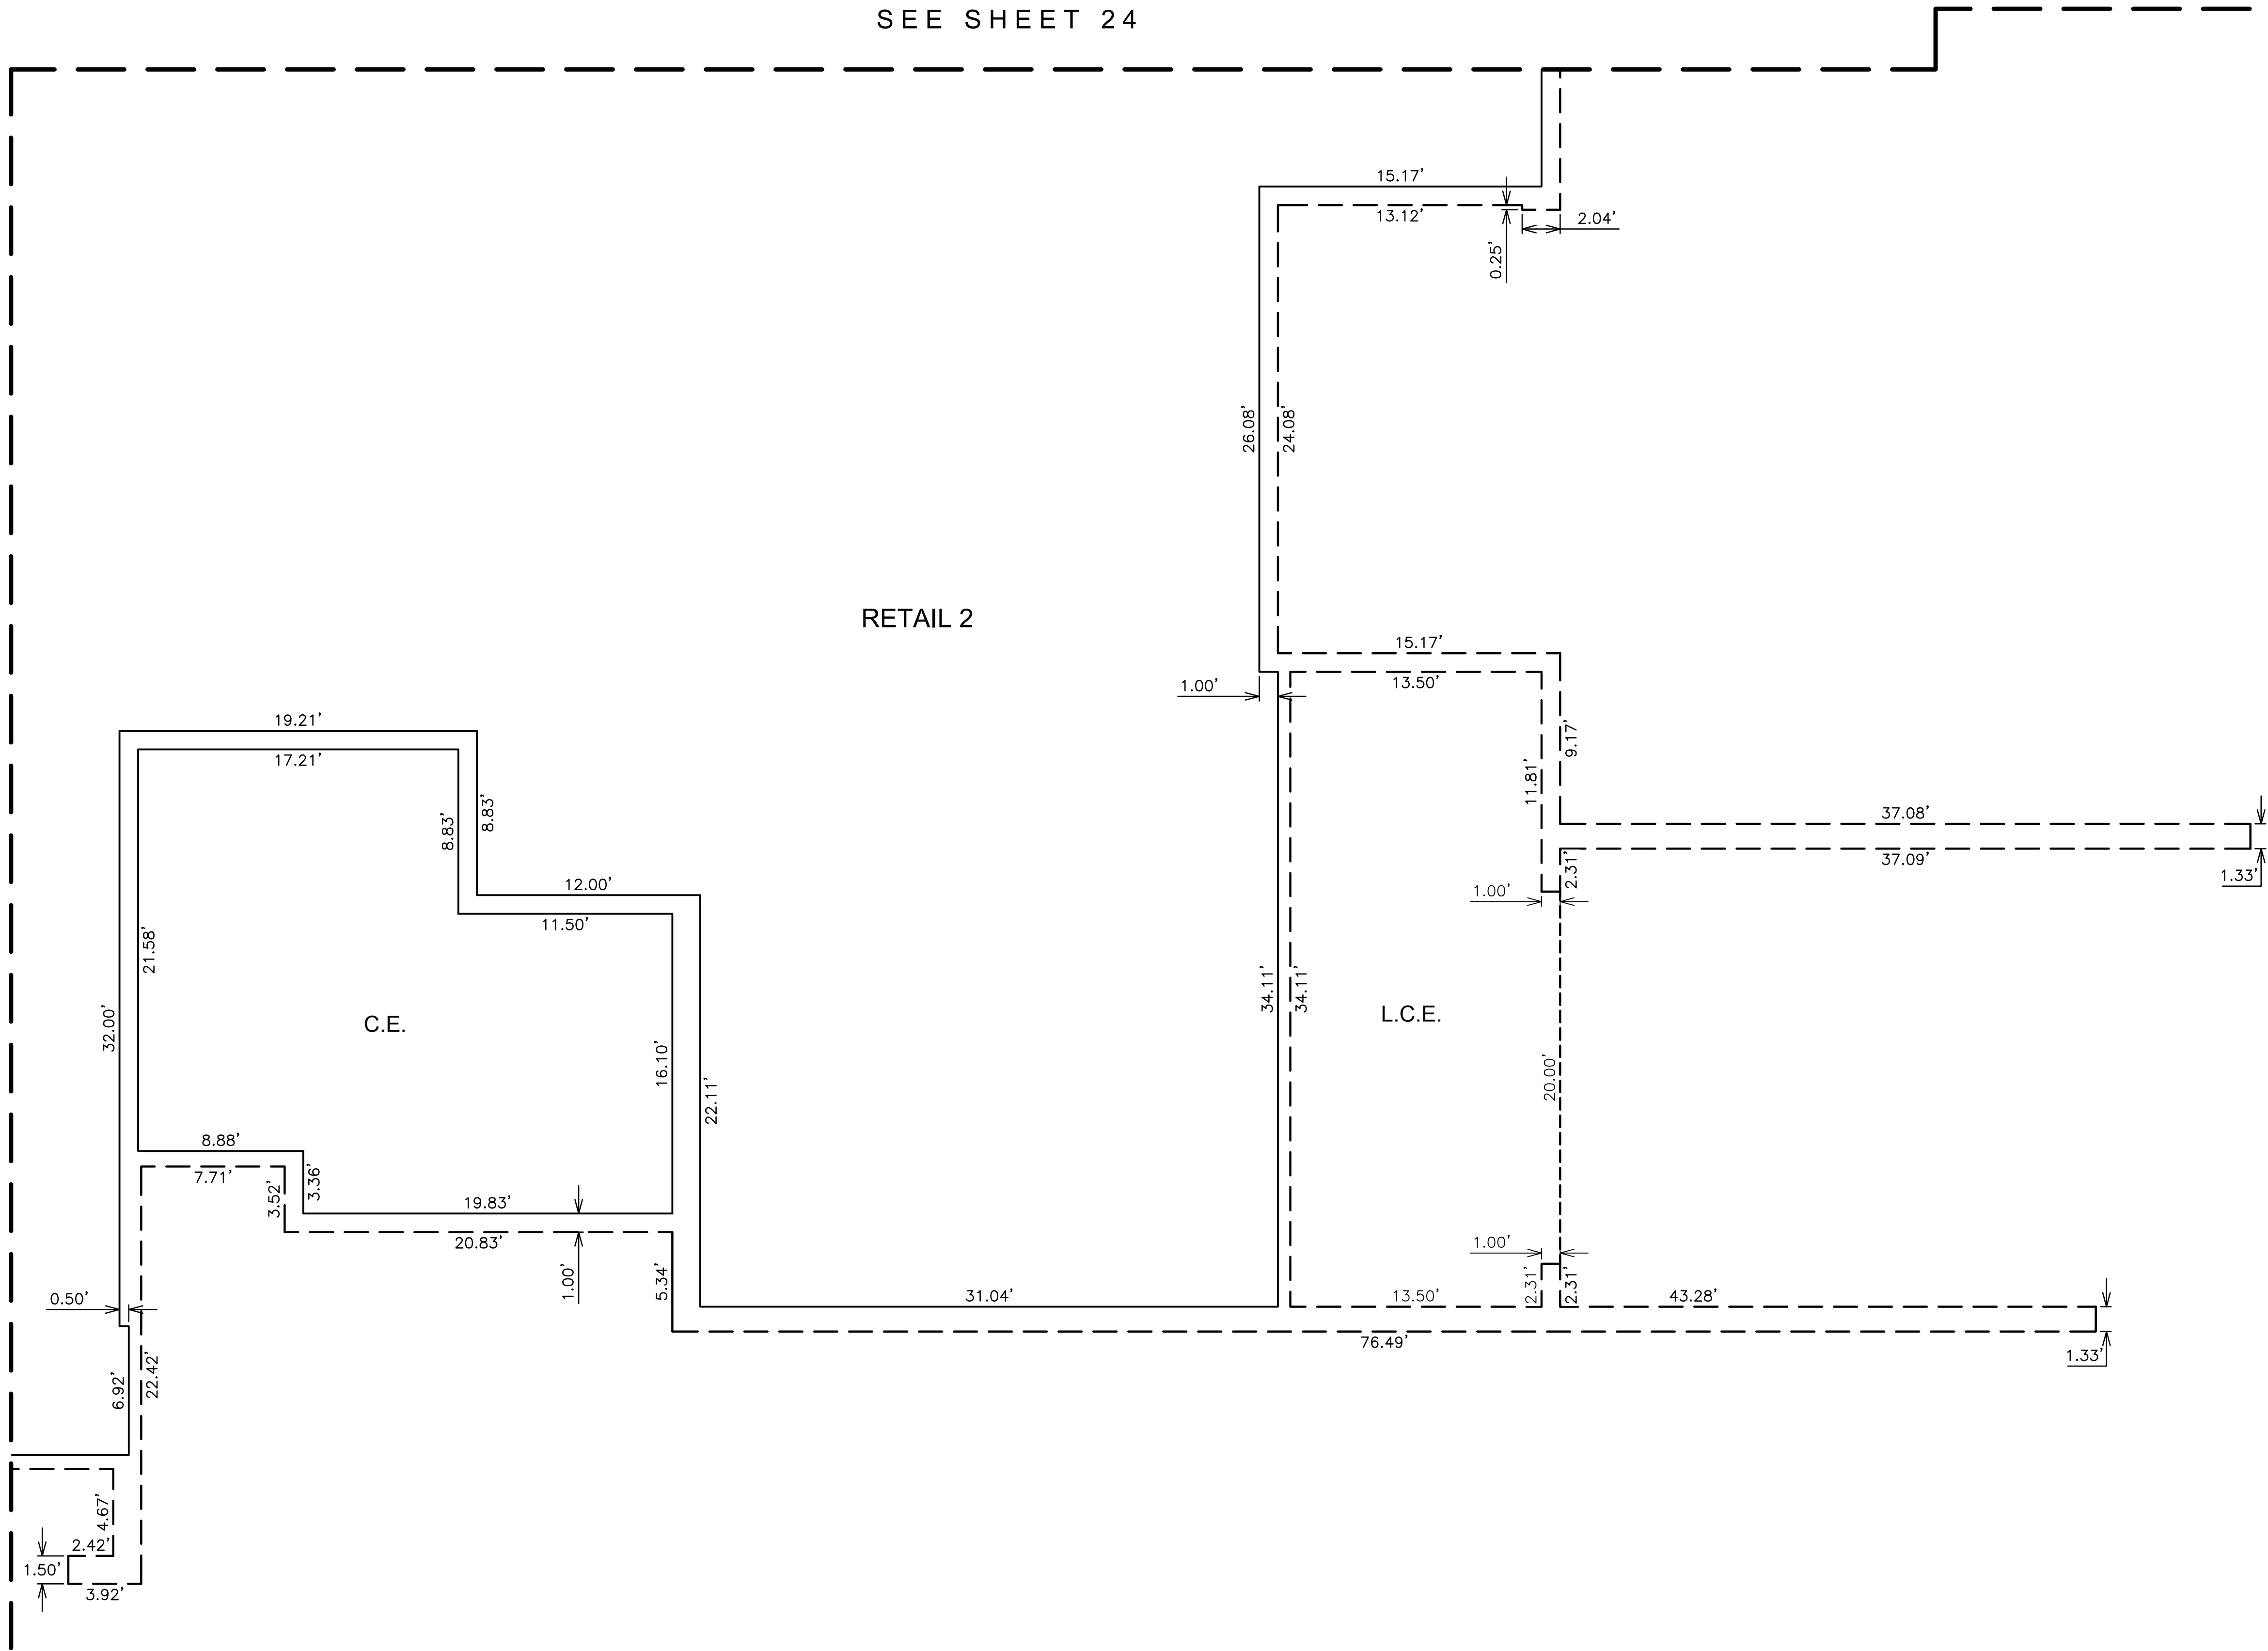

FIRST LEVEL PLAN

SEE SHEET 1 FOR LEGEND AND
SEE SHEET 2 FOR CURVE TABLE

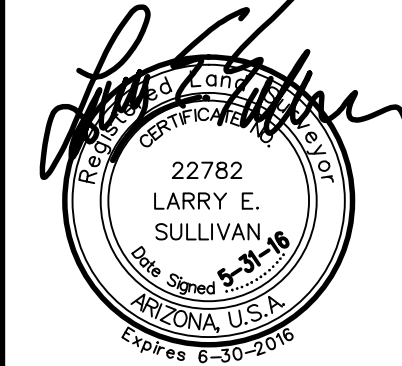

25 SHEET
OF 77

CVL Contact: R. WEED
CVL Project #: 01-0268901
CVL File #:

CONDOMINIUM PLAT
7000 EAST LINCOLN RESORT
BRANDED VILLAS - PARCEL A-1
PARADISE VALLEY, ARIZONA

NO. REVISION DATE
Coe & Van Loo Consultants, Inc.



CVL CONSULTANTS
4550 North 12th Street
Phoenix, Arizona 85014
602-264-6831
www.cvlci.com

COUNTY RECORDER



FIRST LEVEL PLAN

SEE SHEET 1 FOR LEGEND AND
SEE SHEET 2 FOR CURVE TABLE

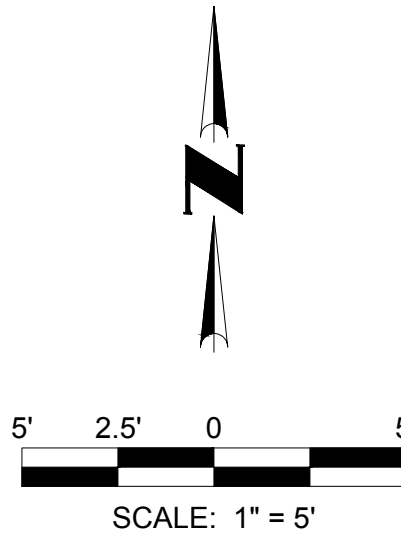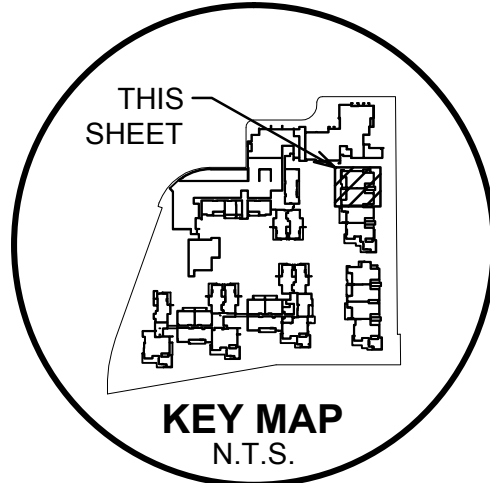

CONDOMINIUM PLAT

7000 EAST LINCOLN RESORT
BRANDED VILLAS - PARCEL A-1
PARADISE VALLEY, ARIZONA

No.


REVISION

DATE _____

Coe & Van Loo Consultants, Inc.






COUNTY RECORDER

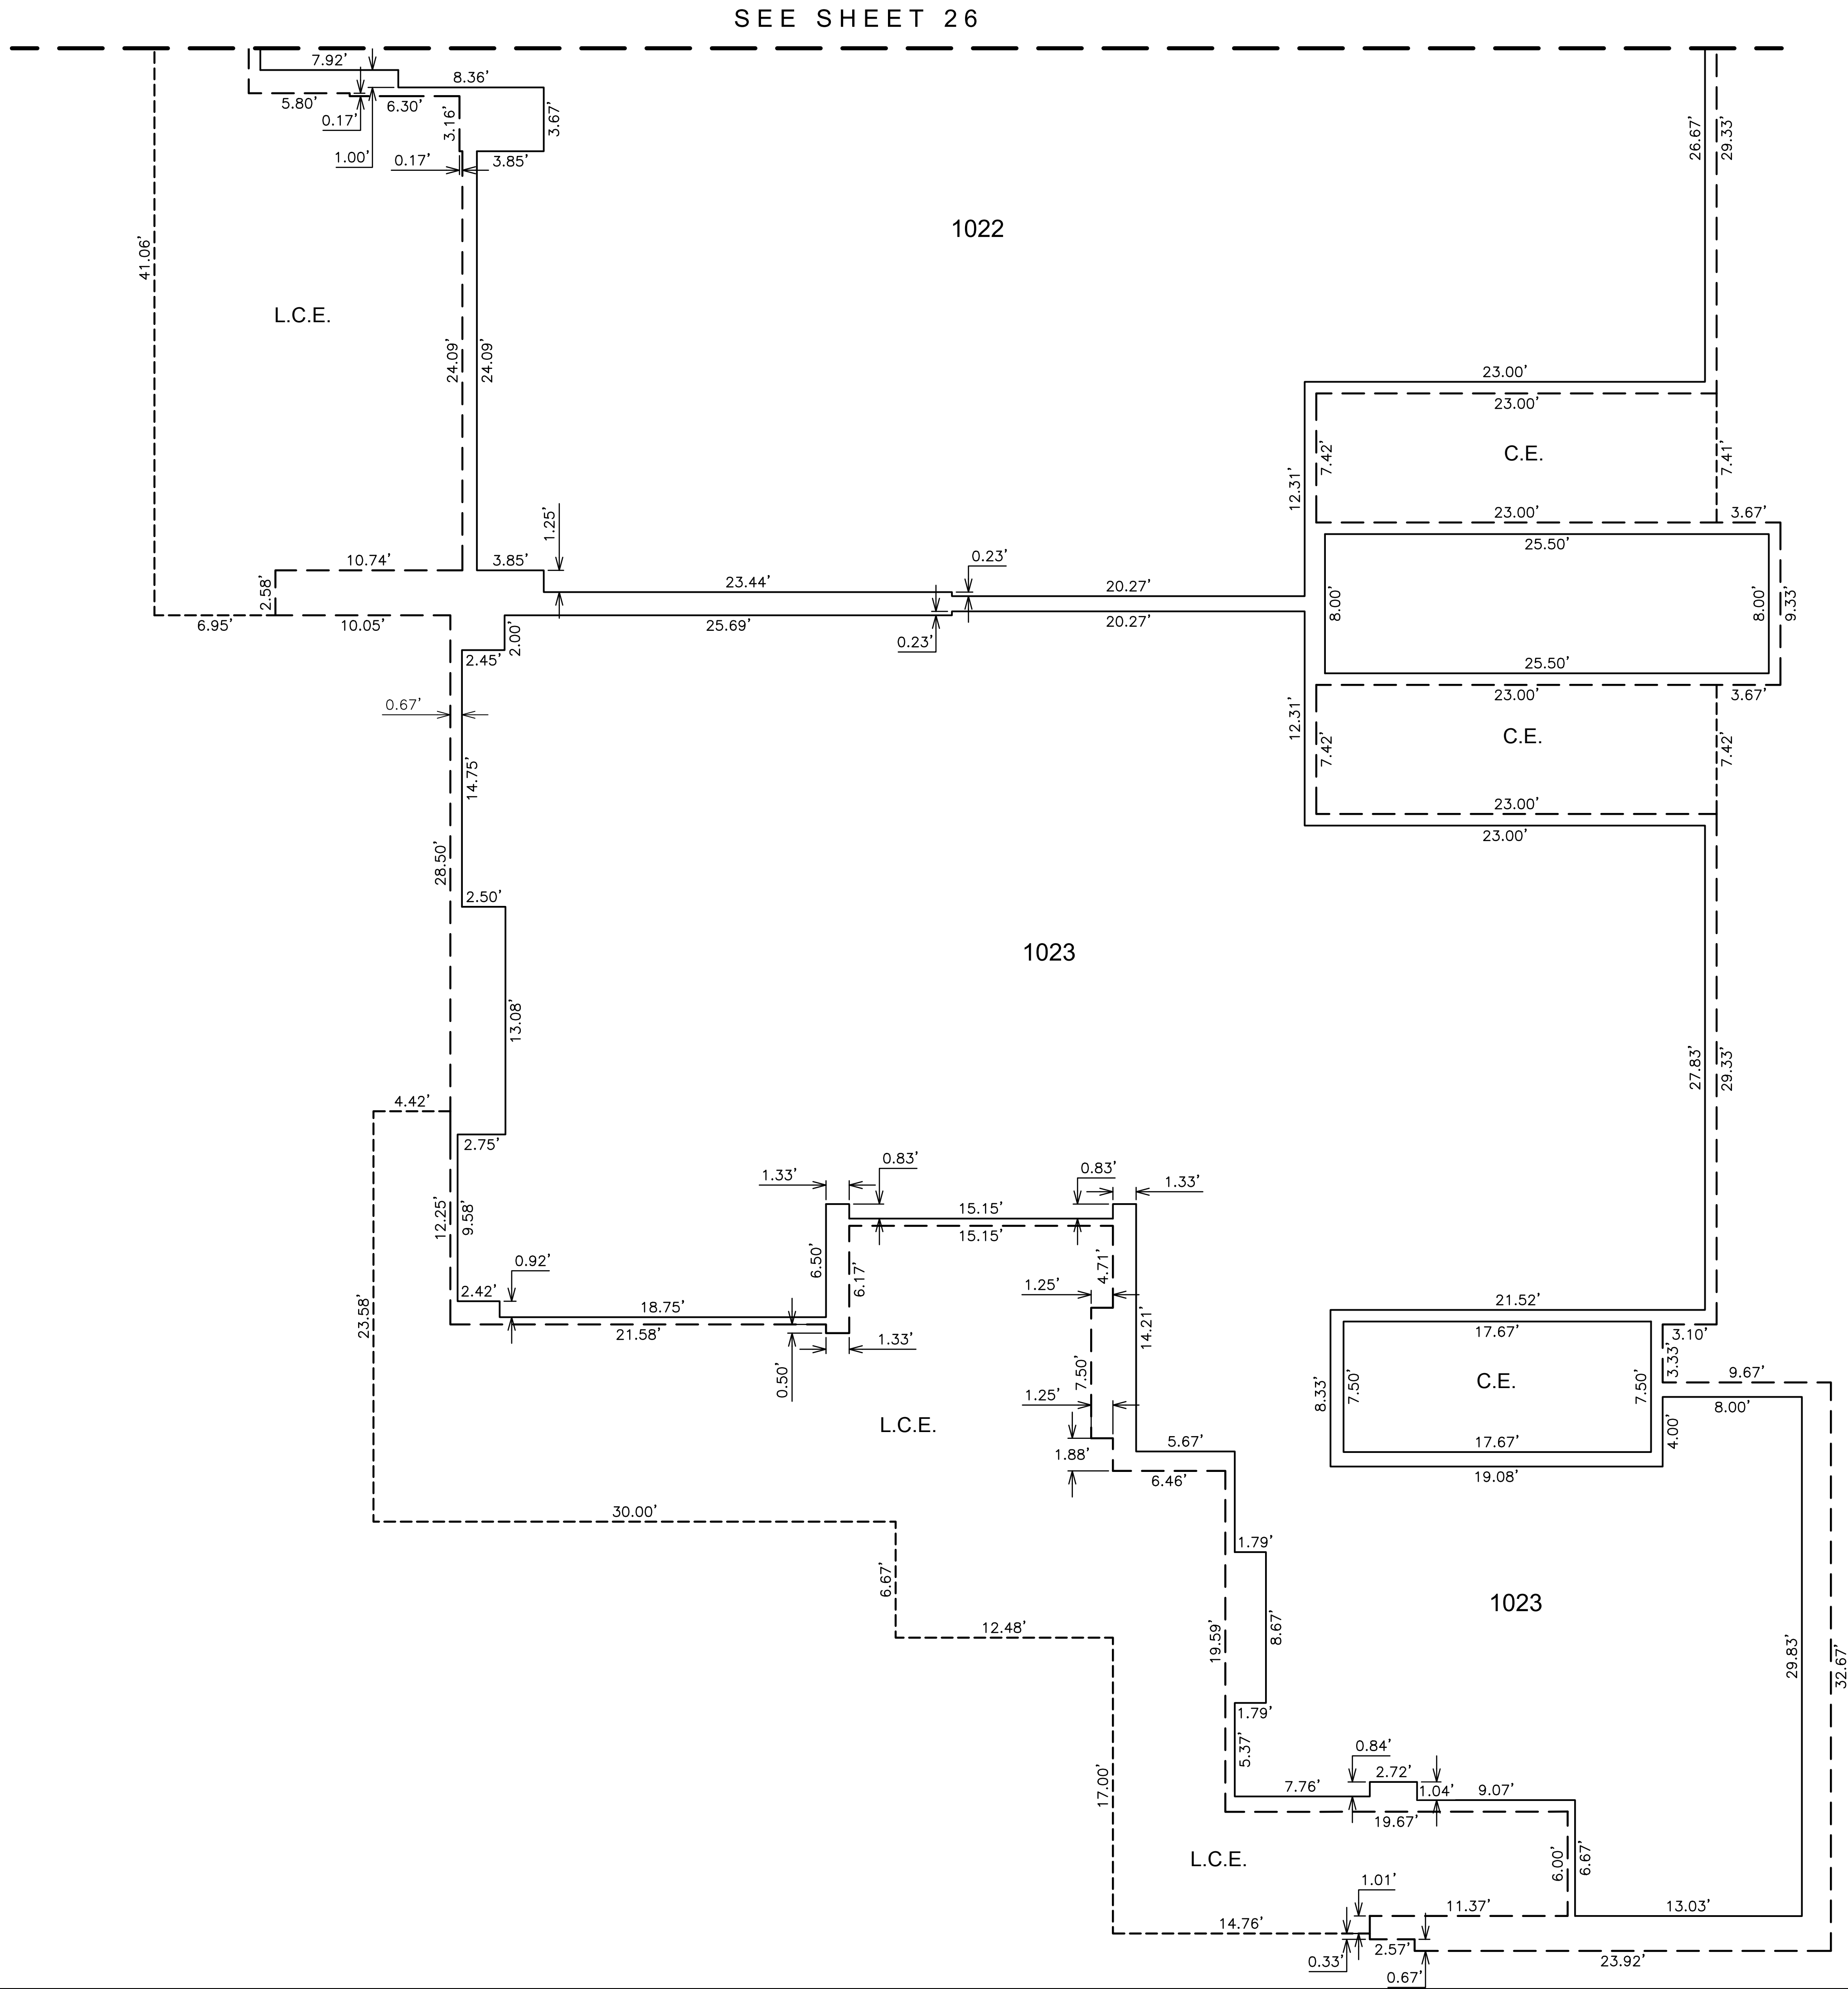

FIRST LEVEL PLAN

SEE SHEET 1 FOR LEGEND AND
SEE SHEET 2 FOR CURVE TABLE

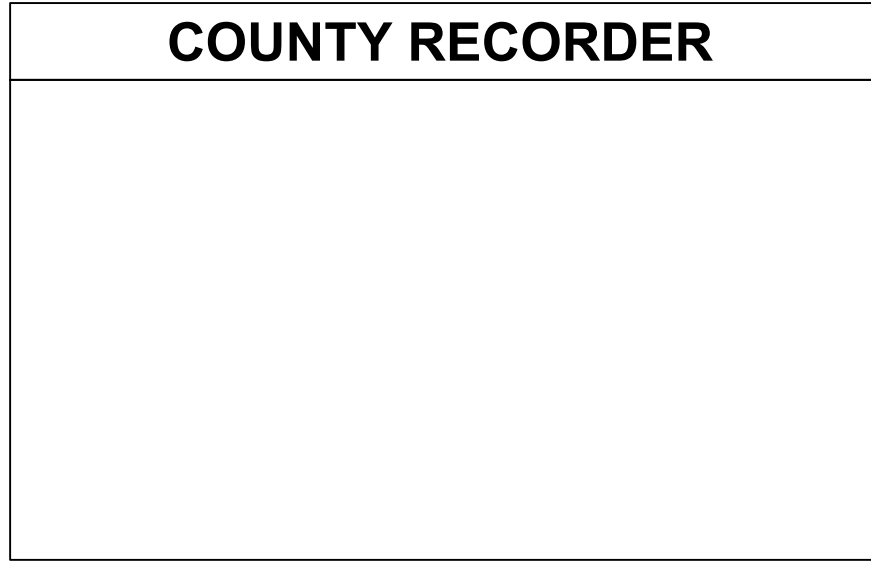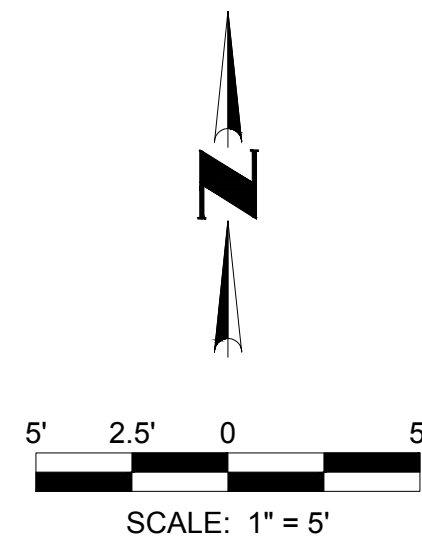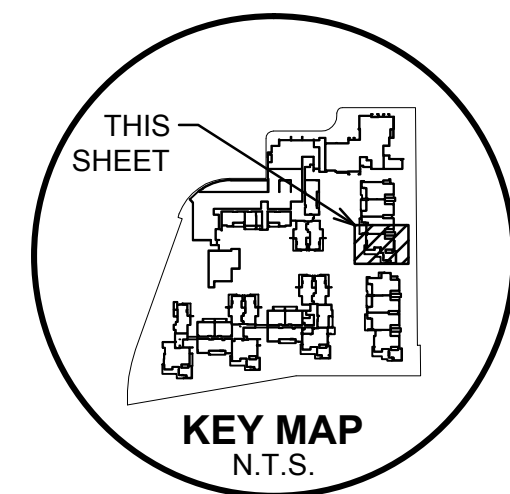

CVL CONSULTANTS
4550 North 12th Street
Phoenix, Arizona 85014
602-264-6831
www.cvlci.com


NO.	REVISION	DATE

CONDOMINIUM PLAT

7000 EAST LINCOLN RESORT
BRANDED VILLAS - PARCEL A-1
PARADISE VALLEY, ARIZONA

27 SHEET
OF 77



CVL Contact: R. WEED
CVL Project #: 01-0268901
CVL File #:

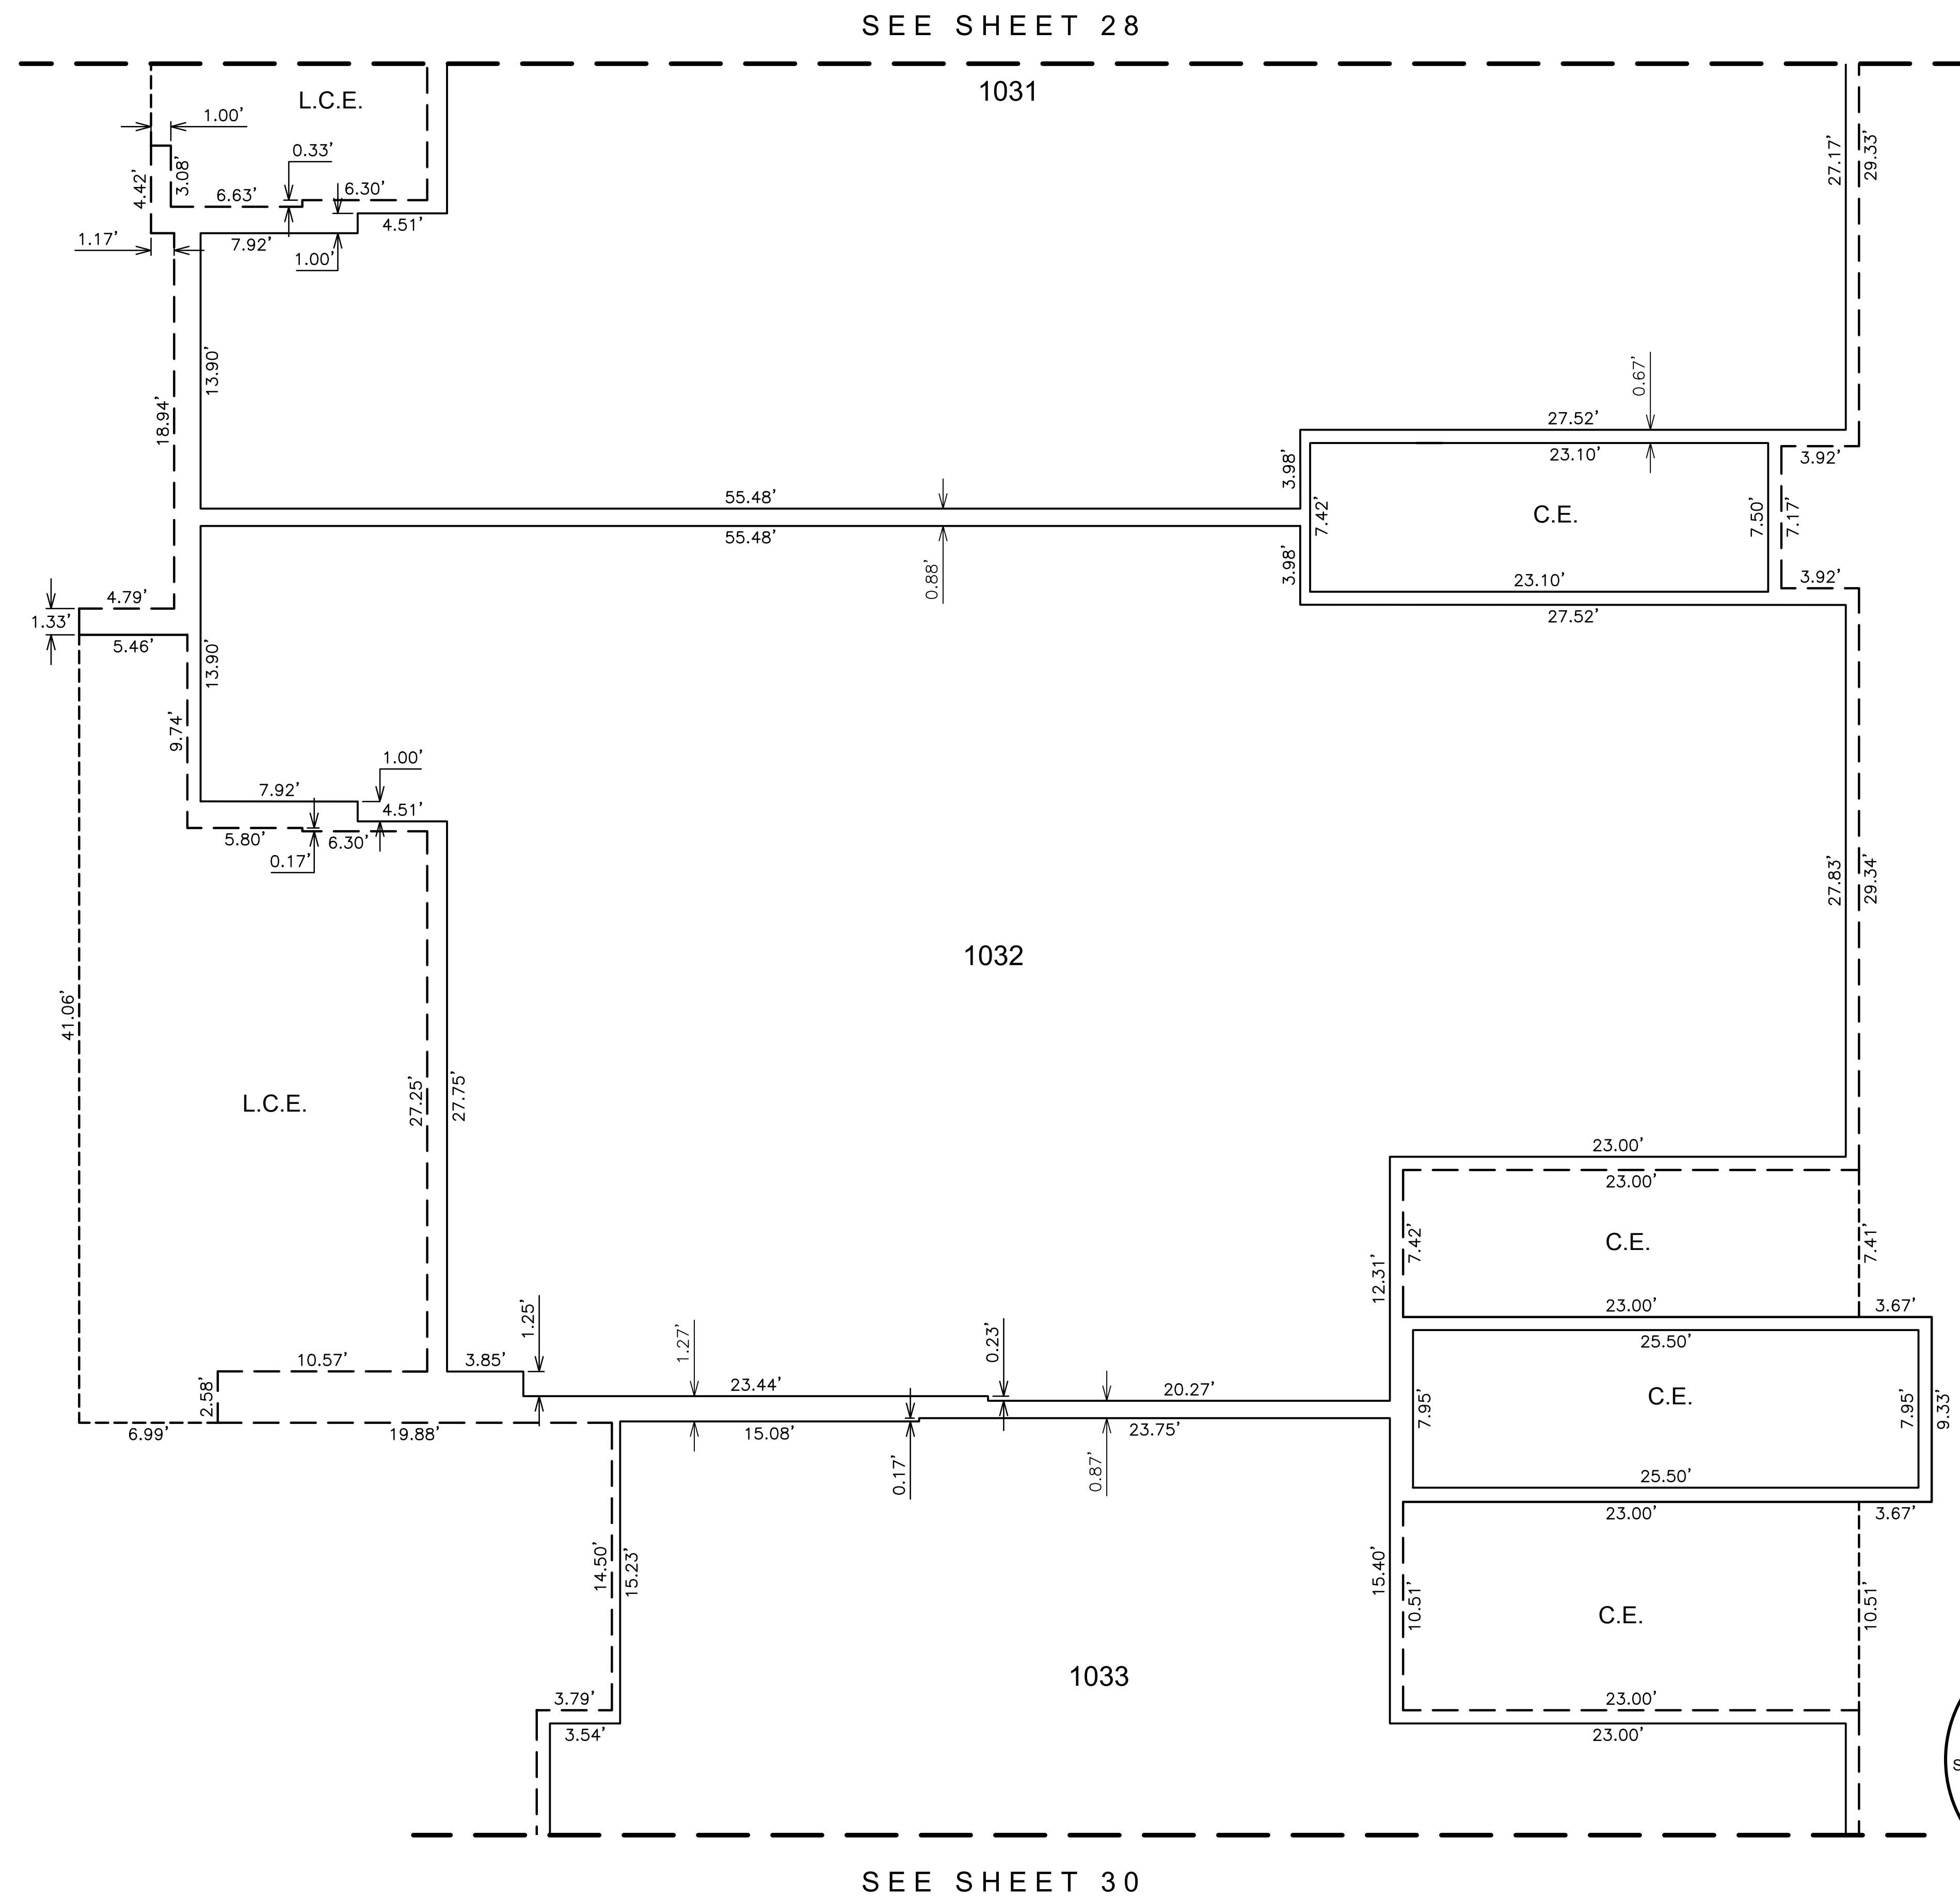

SEE SHEET 28

SEE SHEET 30

COUNTY RECORDER

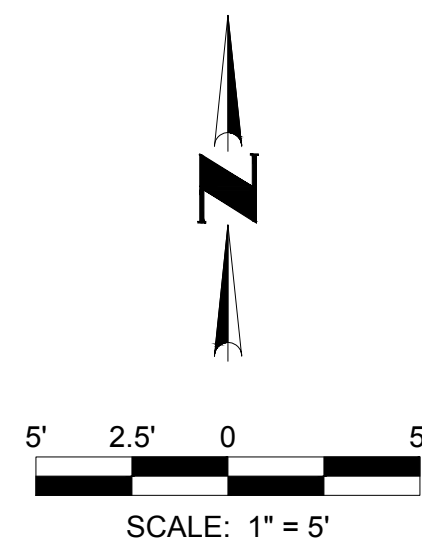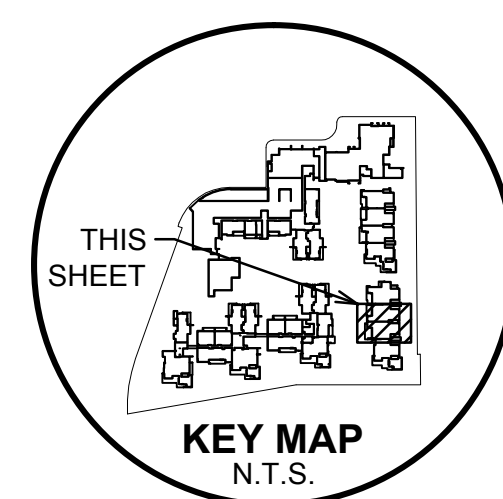


FIRST LEVEL PLAN

SEE SHEET 1 FOR LEGEND AND
SEE SHEET 2 FOR CURVE TABLE

NO.	REVISION	DATE

CONDOMINIUM PLAT




7000 EAST LINCOLN RESORT
BRANDED VILLAS - PARCEL A-1
PARADISE VALLEY, ARIZONA

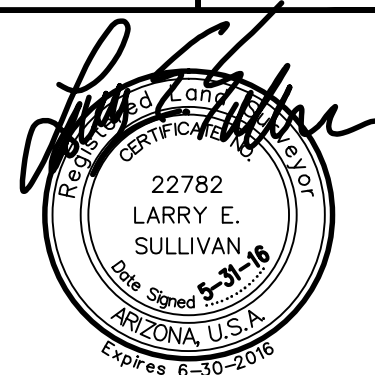

29 SHEET OF 77

CVL Contact:	R. WEED
CVL Project #:	01-0268901
CVL File #:	

Printed By: Parker Print Date: June 2, 2016 Filename: N:\010268901\CADD\Parcel A-TDS A1.FPLAT.15.dwg

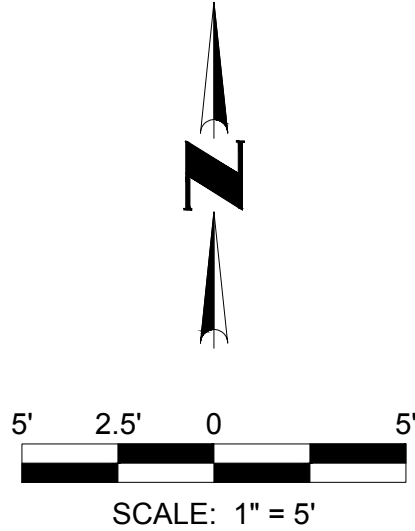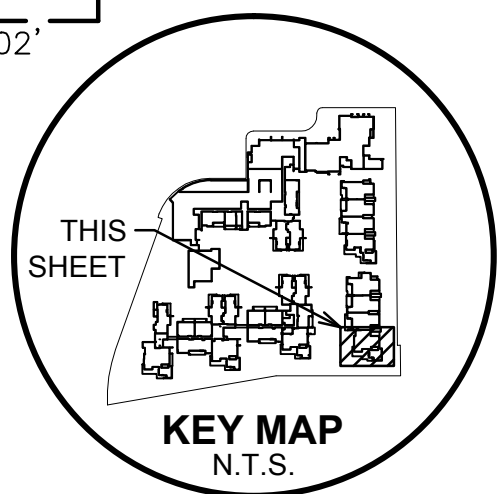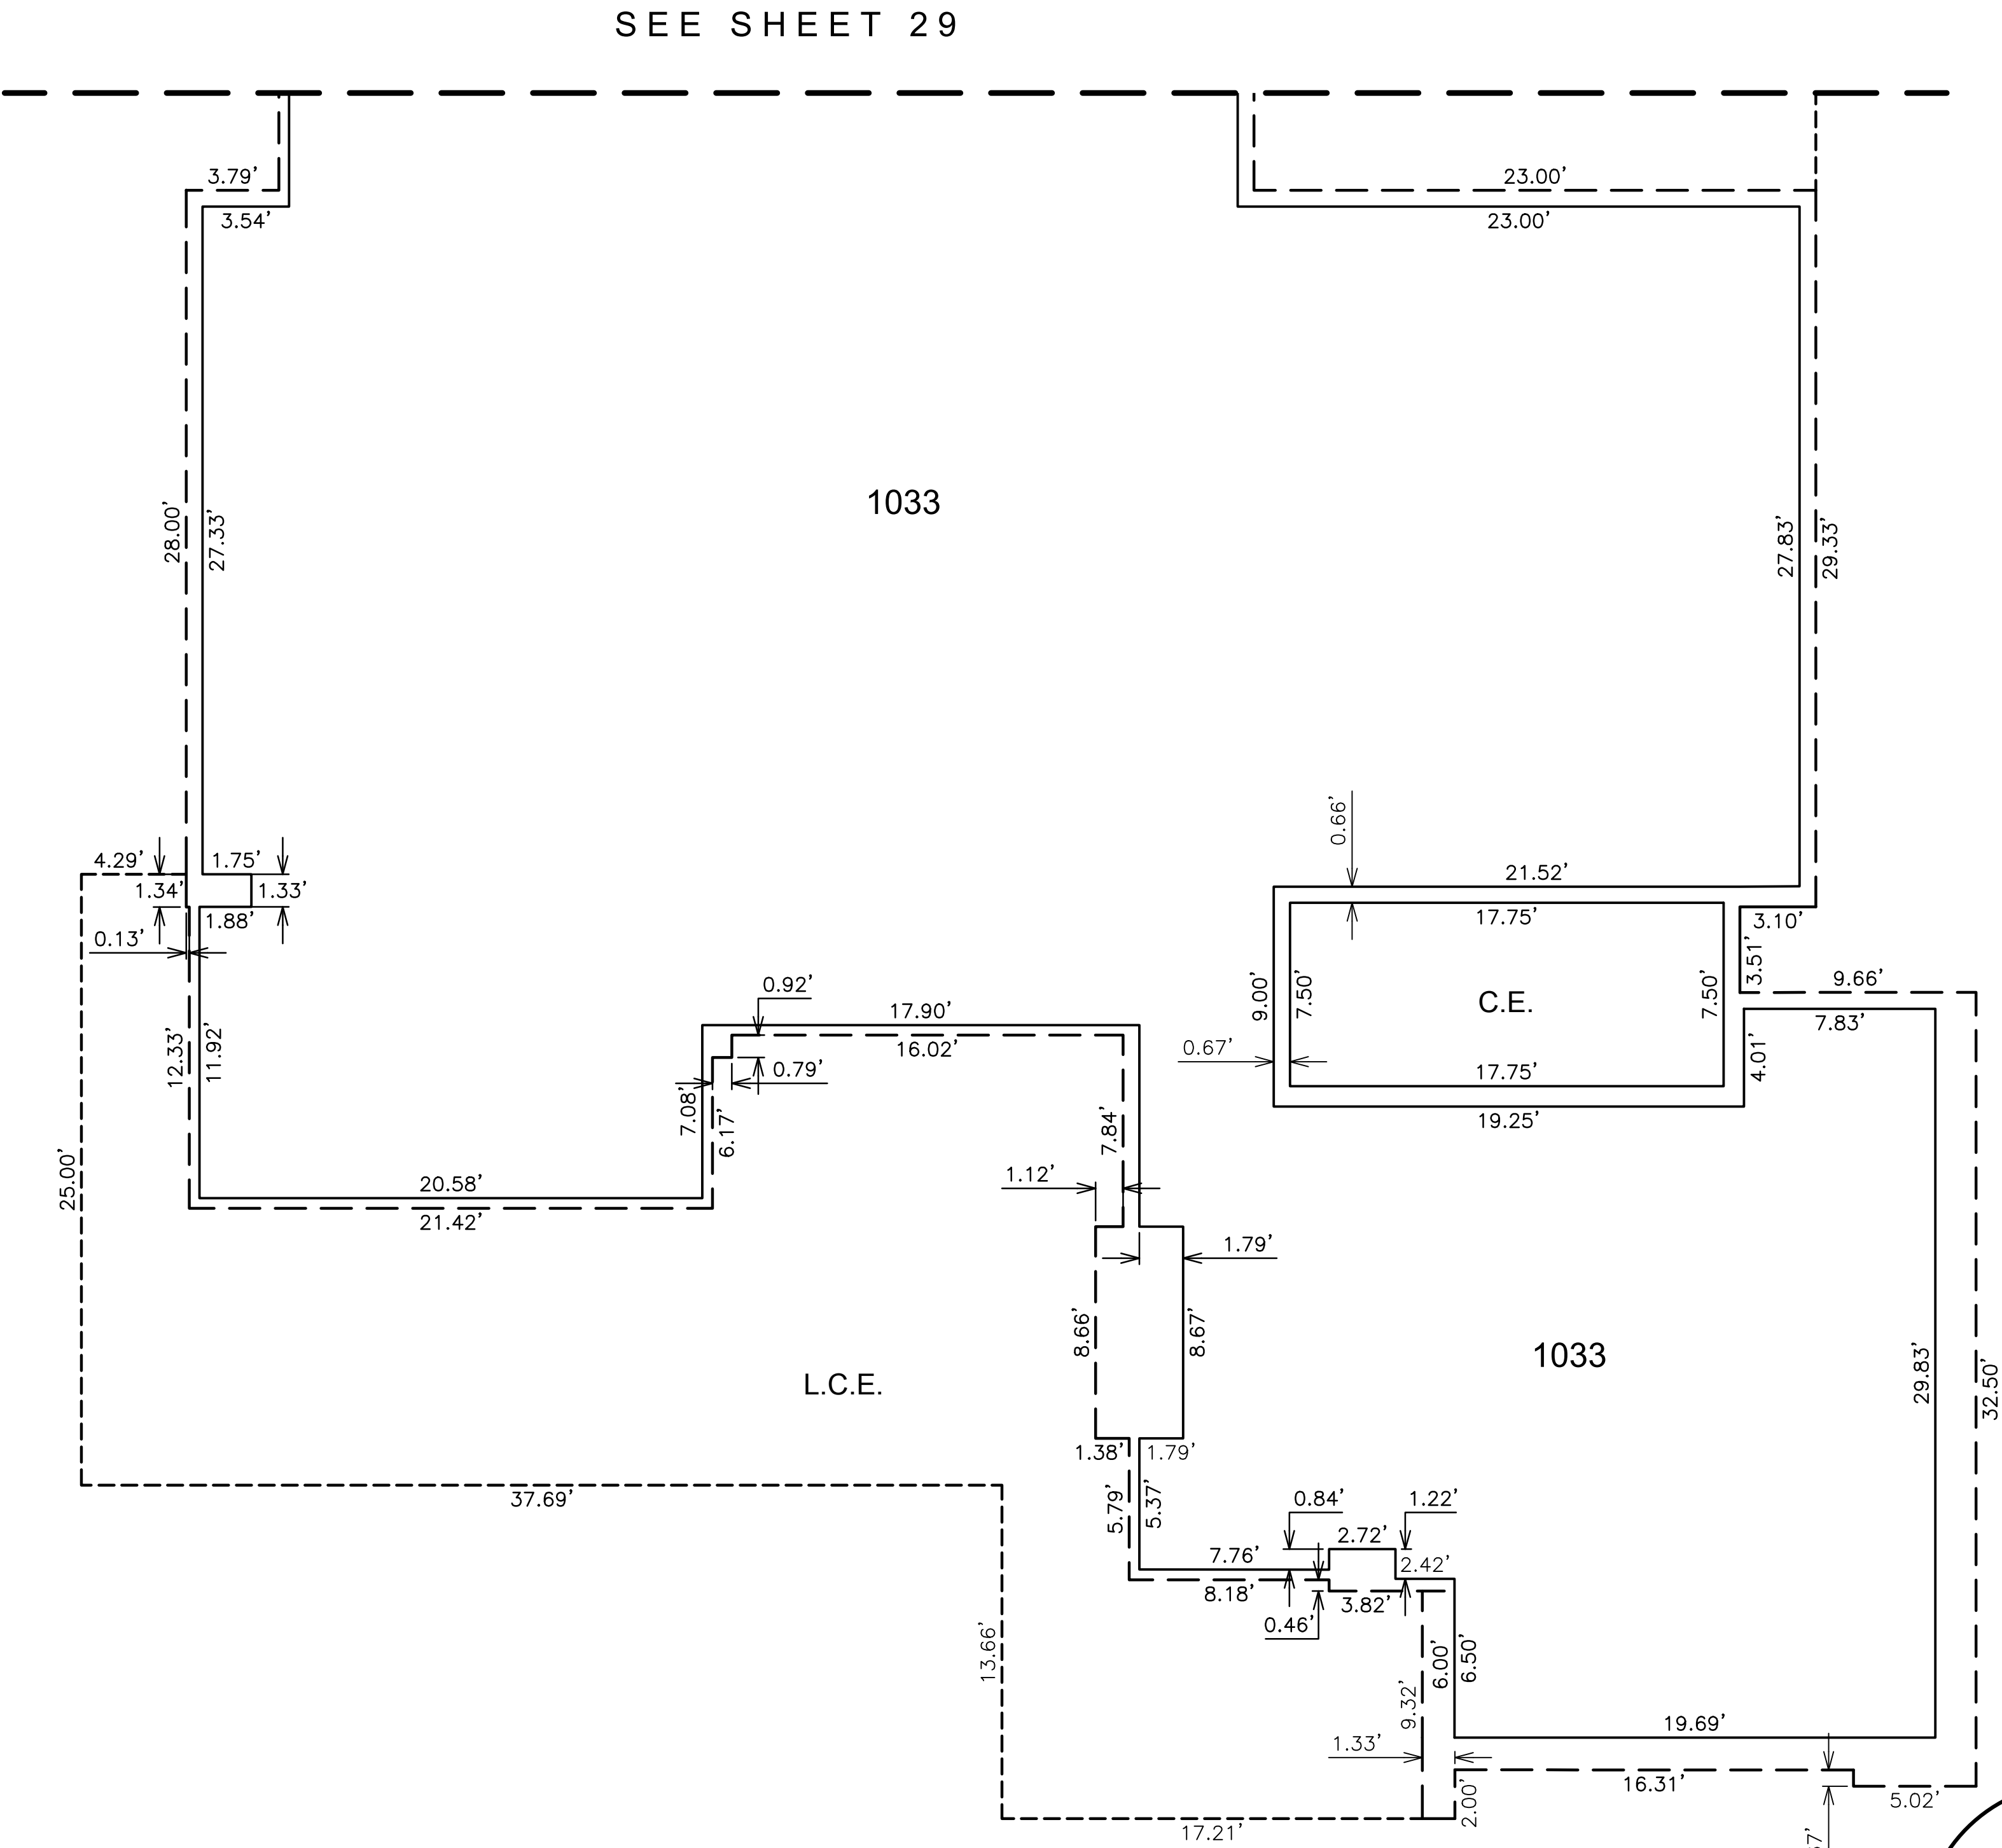

FIRST LEVEL PLAN

SEE SHEET 1 FOR LEGEND AND
SEE SHEET 2 FOR CURVE TABLE


COUNTY RECORDER

CVL
CONSULTANTS
4550 North 12th Street
Phoenix, Arizona 85014
602-264-6831
www.cvlci.com




NO.	REVISION	DATE

CONDOMINIUM PLAT

7000 EAST LINCOLN RESORT
BRANDED VILLAS - PARCEL A-1
PARADISE VALLEY, ARIZONA

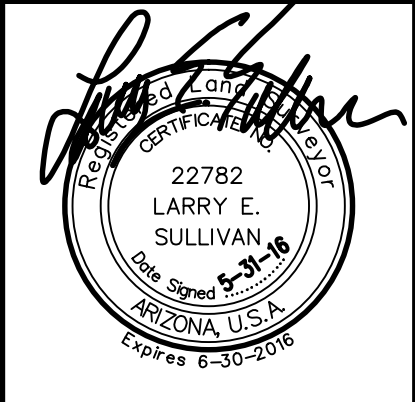

Printed By: Parker Print Date: June 2, 2016 Filename: N:\01\0268901\CADD\Parcel A-1\DS A1.FLAT.15.dwg

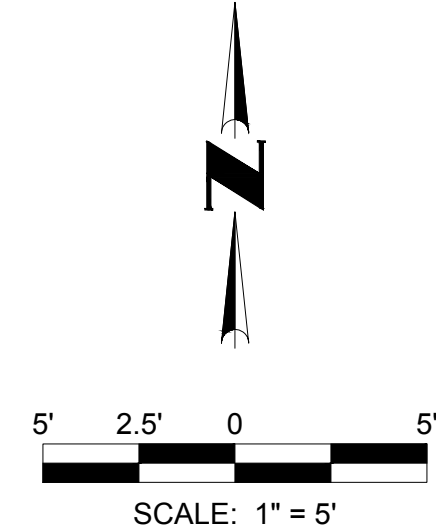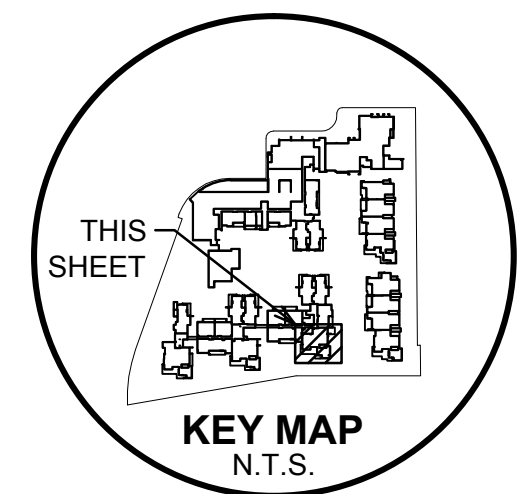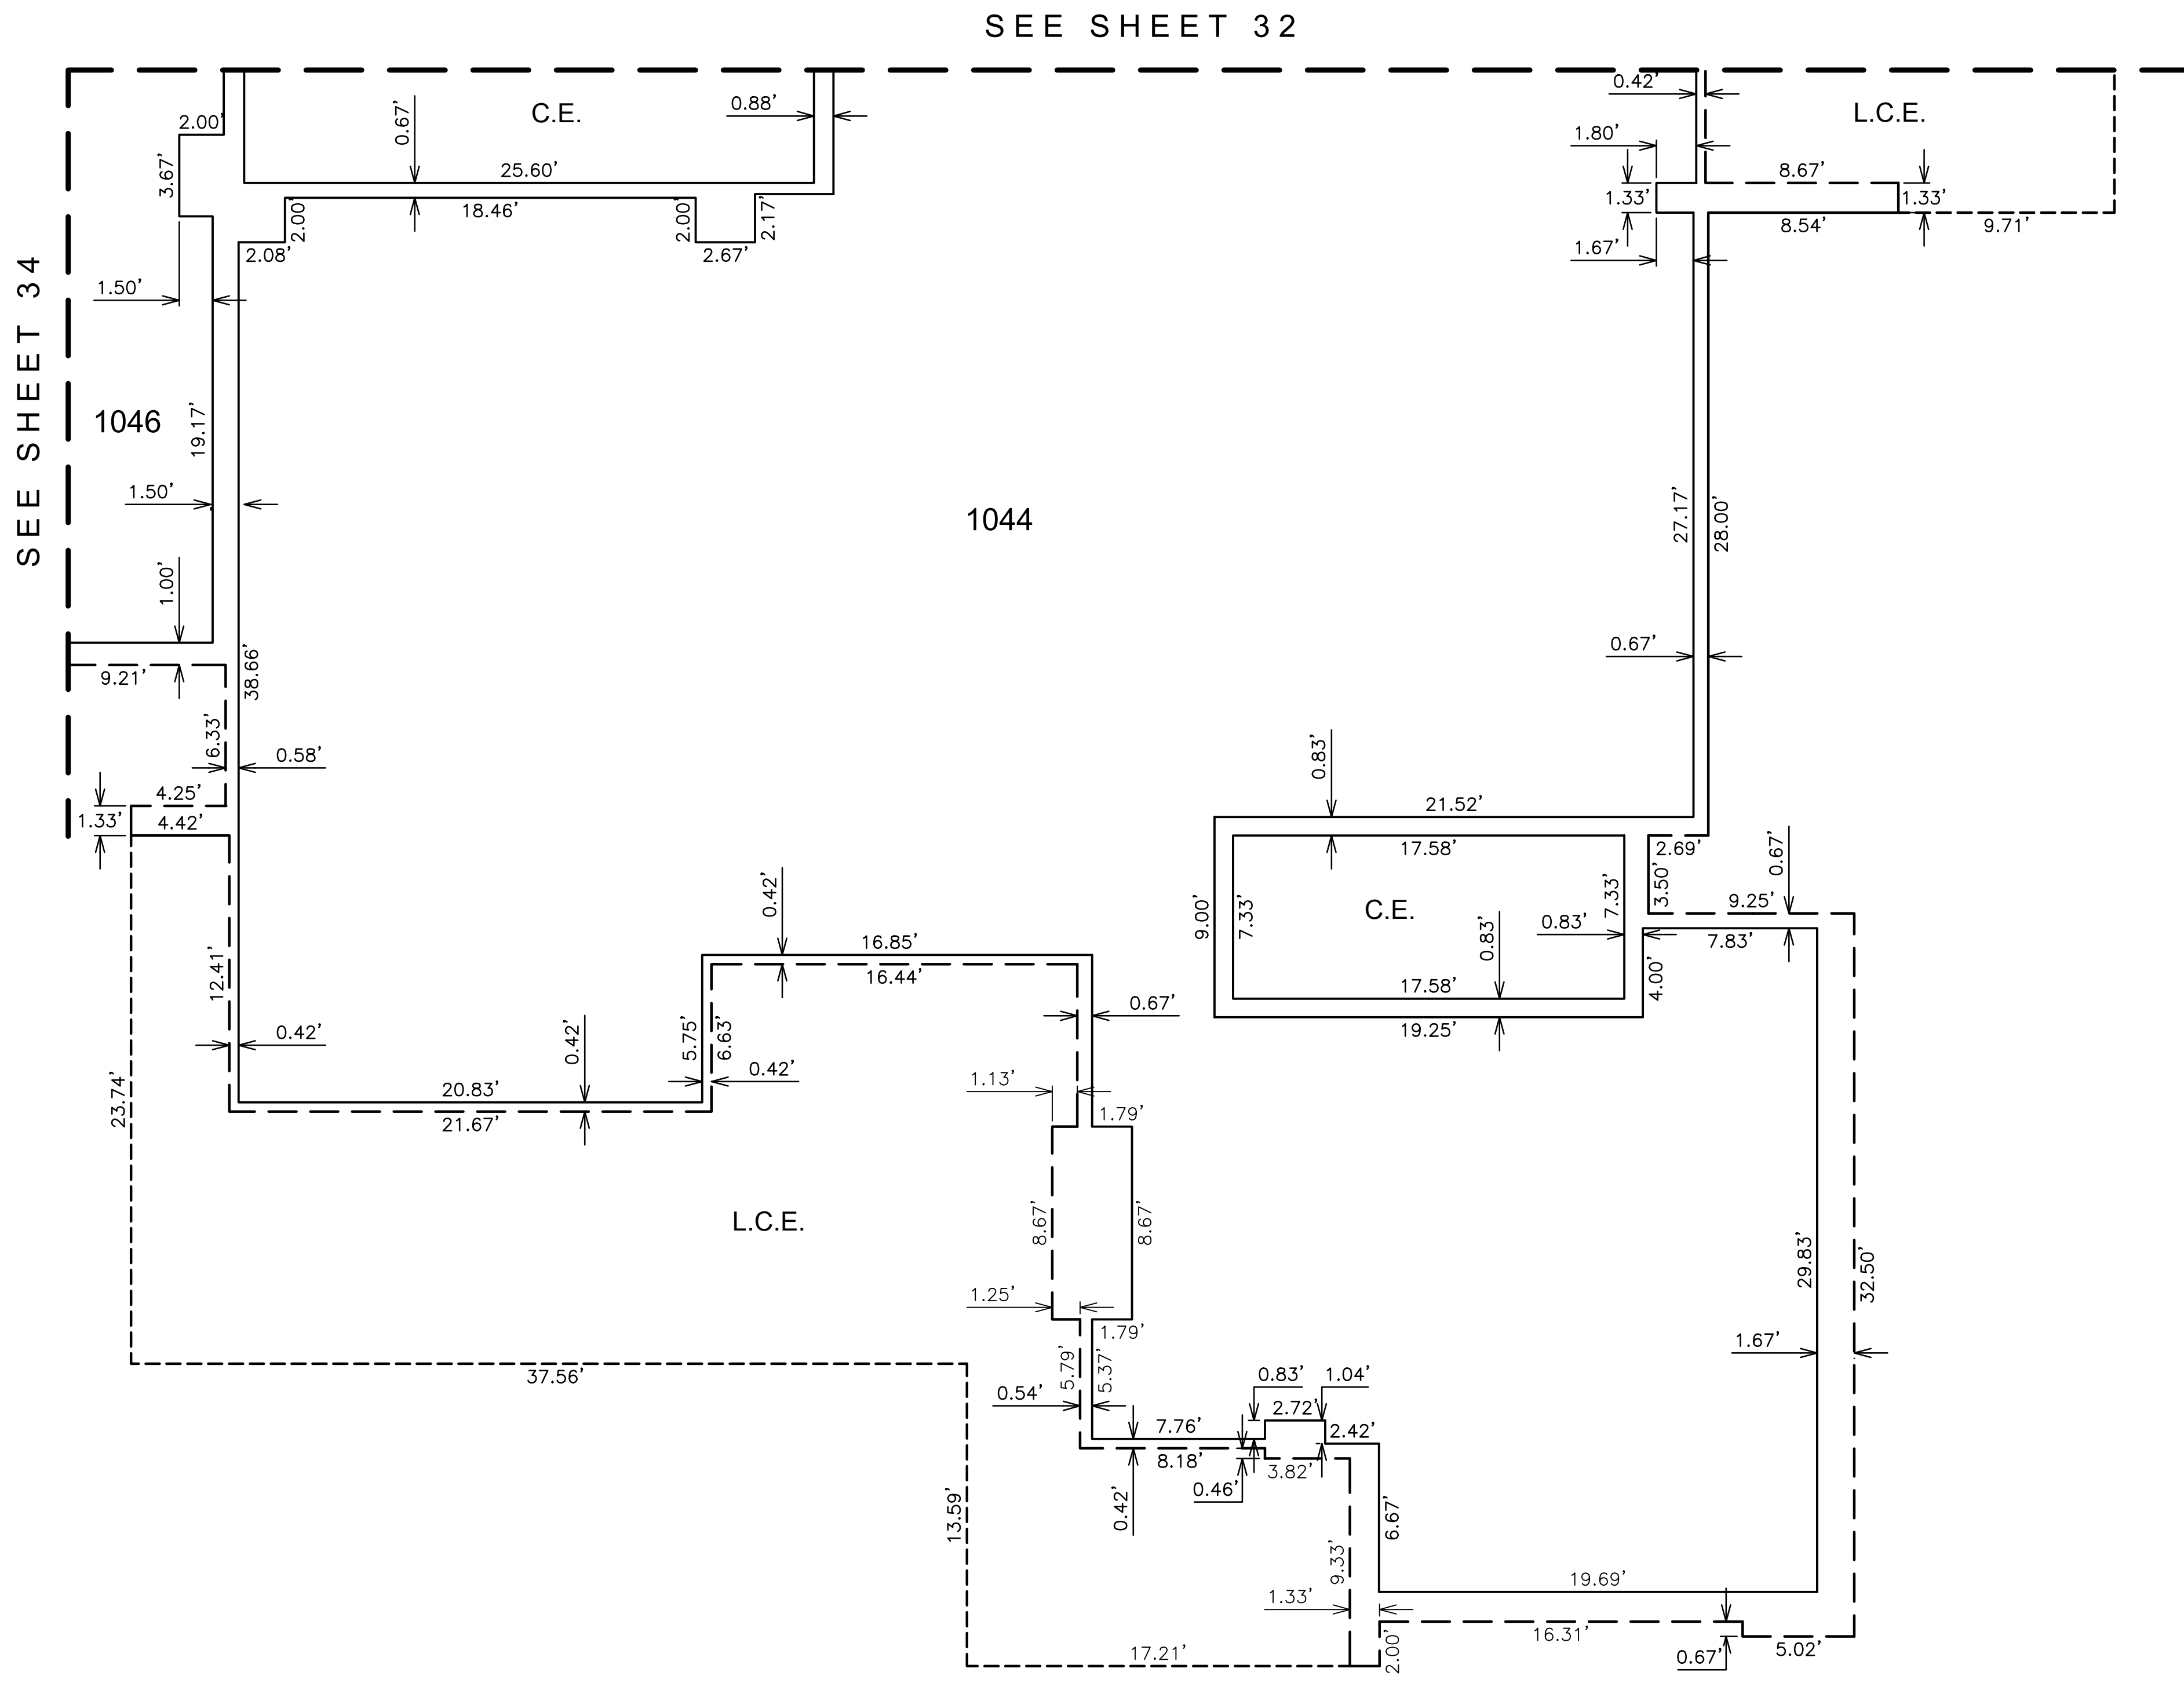

FIRST LEVEL PLAN

SEE SHEET 1 FOR LEGEND AND
SEE SHEET 2 FOR CURVE TABLE

COUNTY RECORDER


CVL
CONSULTANTS
4550 North 12th Street
Phoenix, Arizona 85014
602-264-6831
www.cvlci.com




NO.	REVISION	DATE

Coe & Van Loo Consultants, Inc.

CONDOMINIUM PLAT

7000 EAST LINCOLN RESORT
BRANDED VILLAS - PARCEL A-1
PARADISE VALLEY, ARIZONA

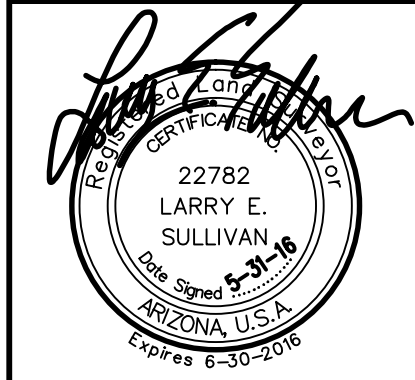

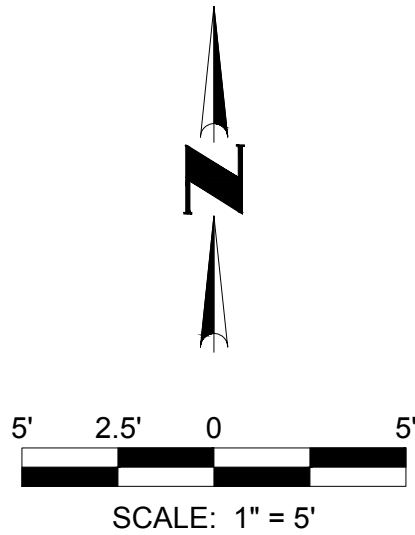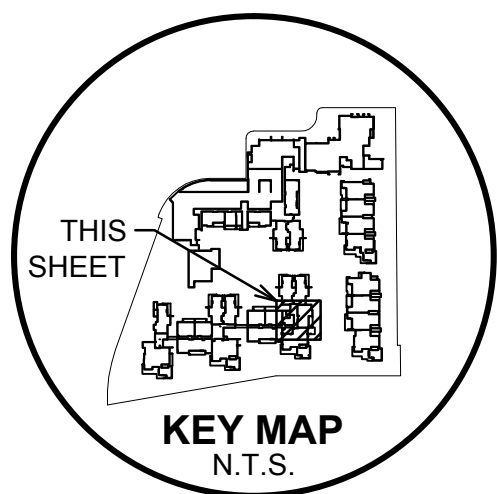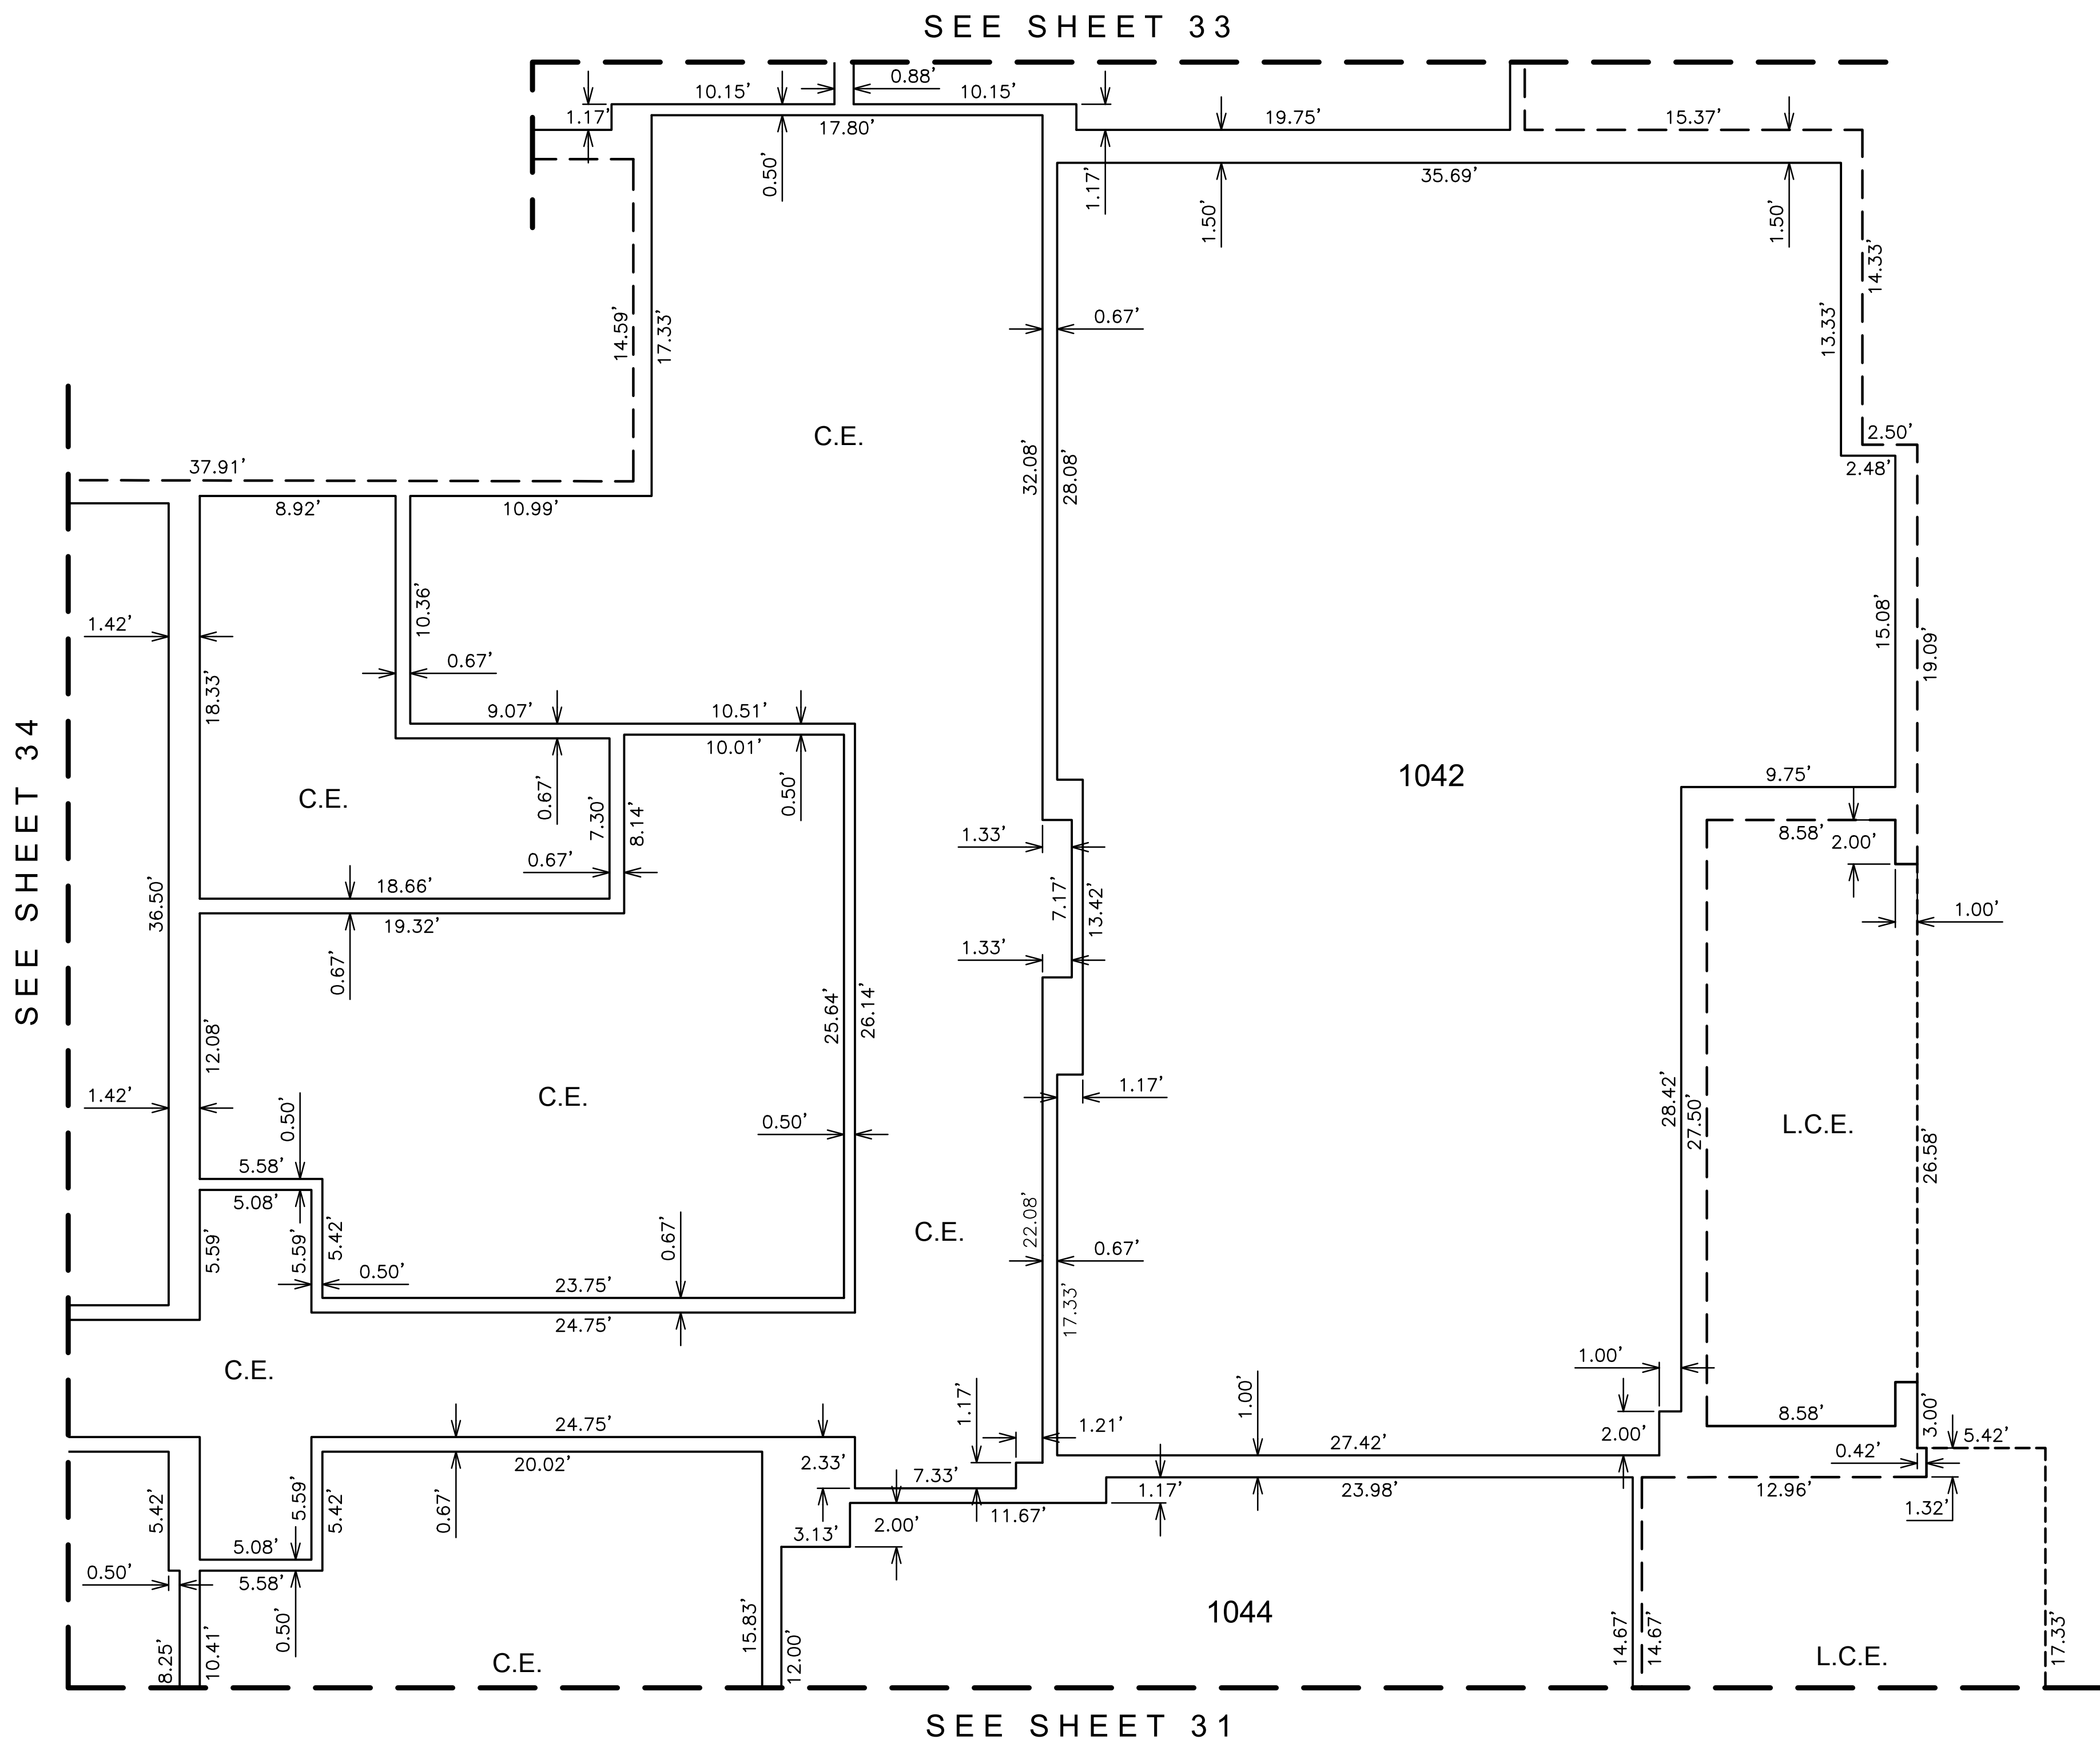

FIRST LEVEL PLAN

SEE SHEET 1 FOR LEGEND AND
SEE SHEET 2 FOR CURVE TABLE


COUNTY RECORDER

REVISION		DATE
NO.		

Coe & Van Loo Consultants, Inc.


CONDOMINIUM PLAT

7000 EAST LINCOLN RESORT
BRANDED VILLAS - PARCEL A-1
PARADISE VALLEY, ARIZONA

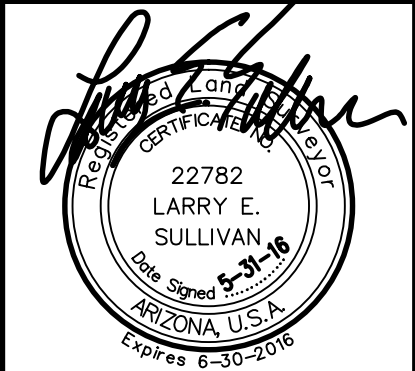

SEE SHEET 36



C.E.

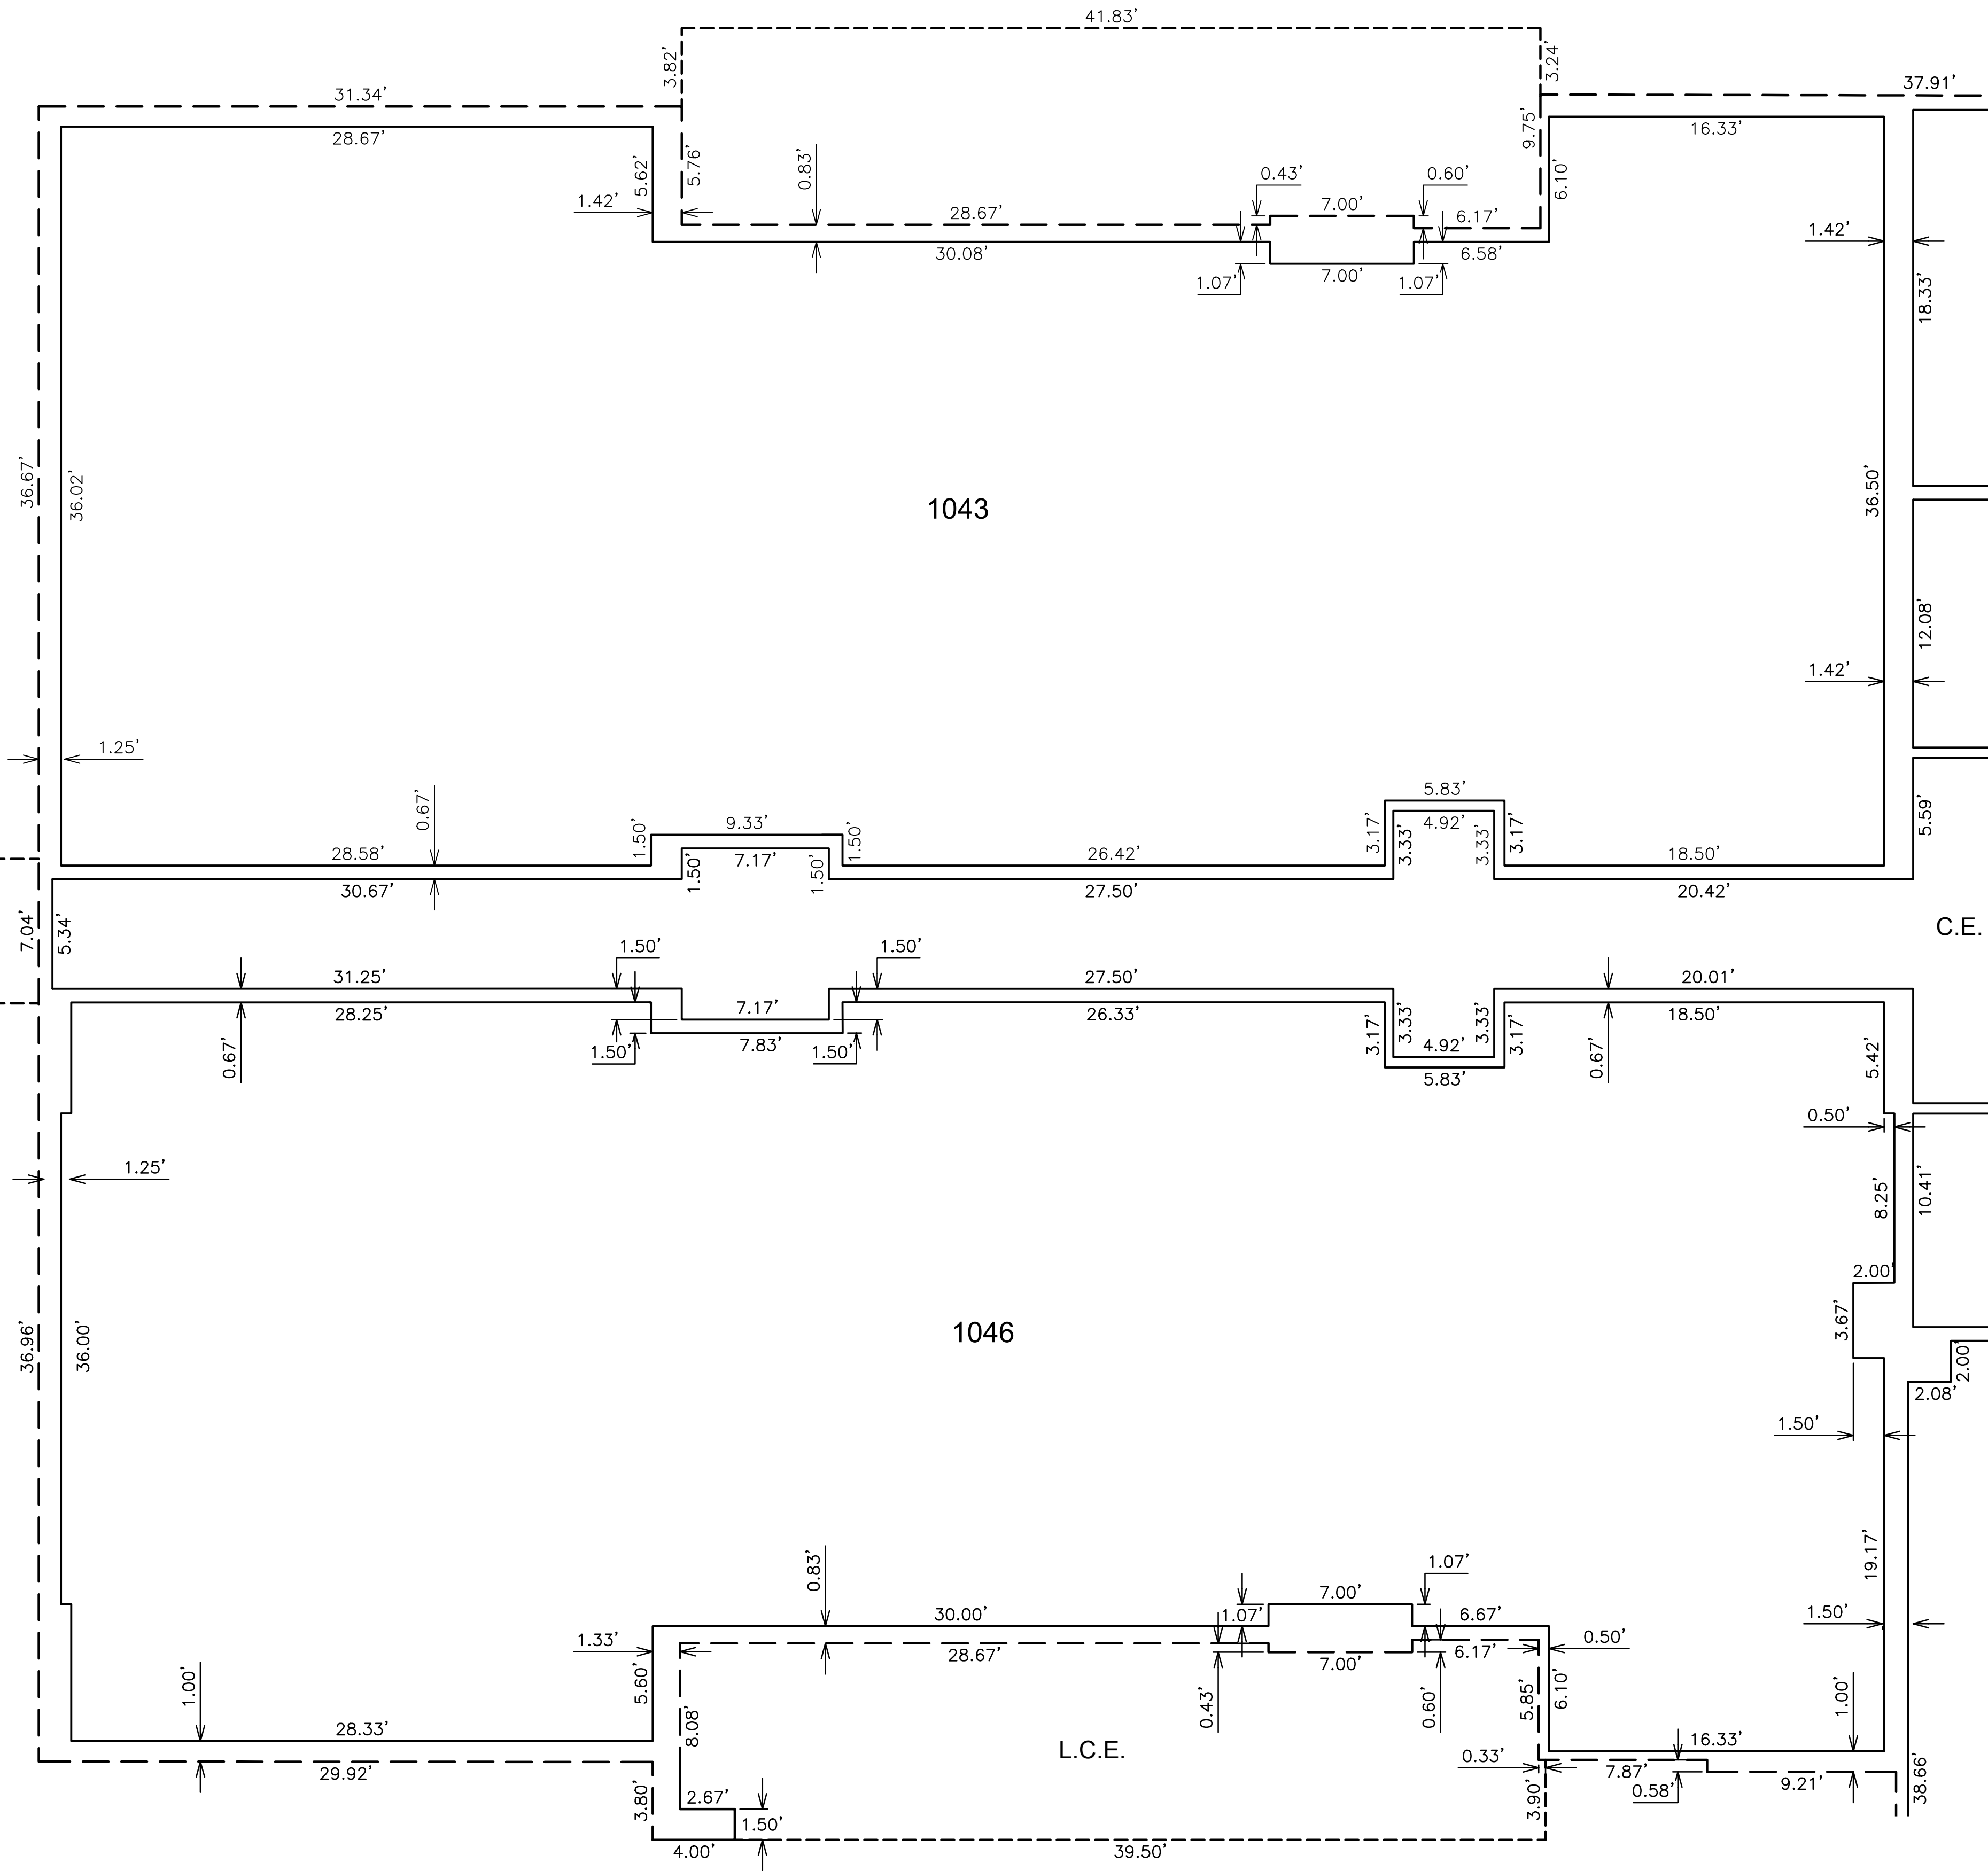

SEE SHEET 32

SEE SHEET 31

C.E.

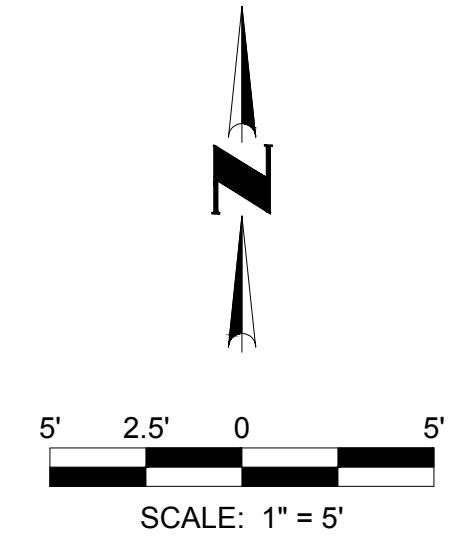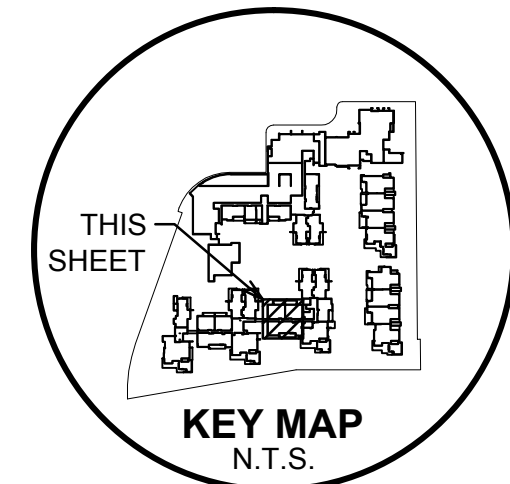

FIRST LEVEL PLAN

SEE SHEET 1 FOR LEGEND AND
SEE SHEET 2 FOR CURVE TABLE

COUNTY RECORDER




NO.	REVISION	DATE

CONDOMINIUM PLAT

7000 EAST LINCOLN RESORT
BRANDED VILLAS - PARCEL A-1
PARADISE VALLEY, ARIZONA




Coe & Van Loo Consultants, Inc.

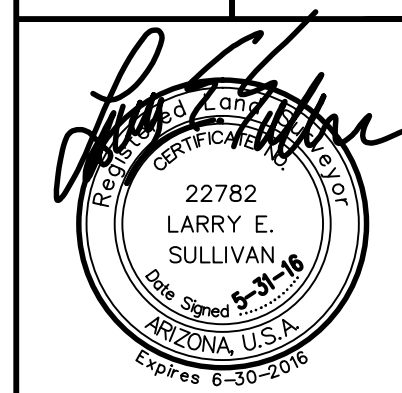

34 SHEET
OF 77

CVL Contact: R. WEED
CVL Project #: 01-0268901
CVL File #:

SEE SHEET 37

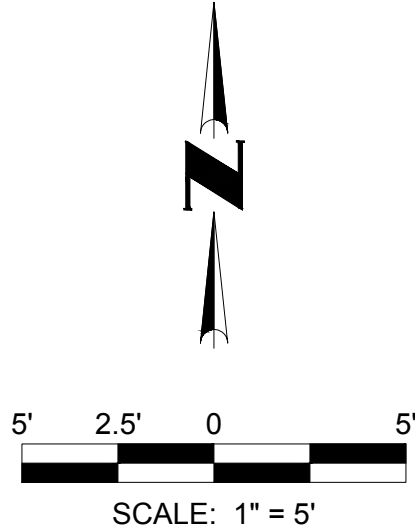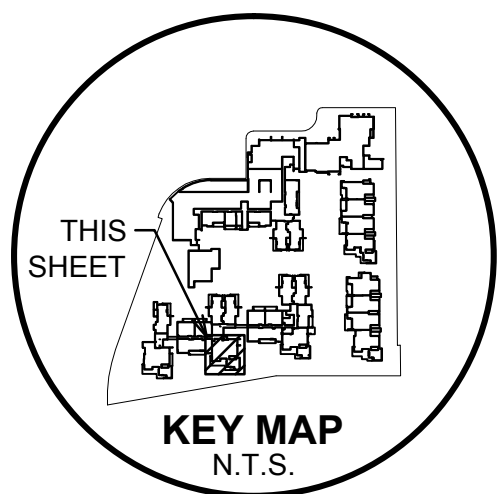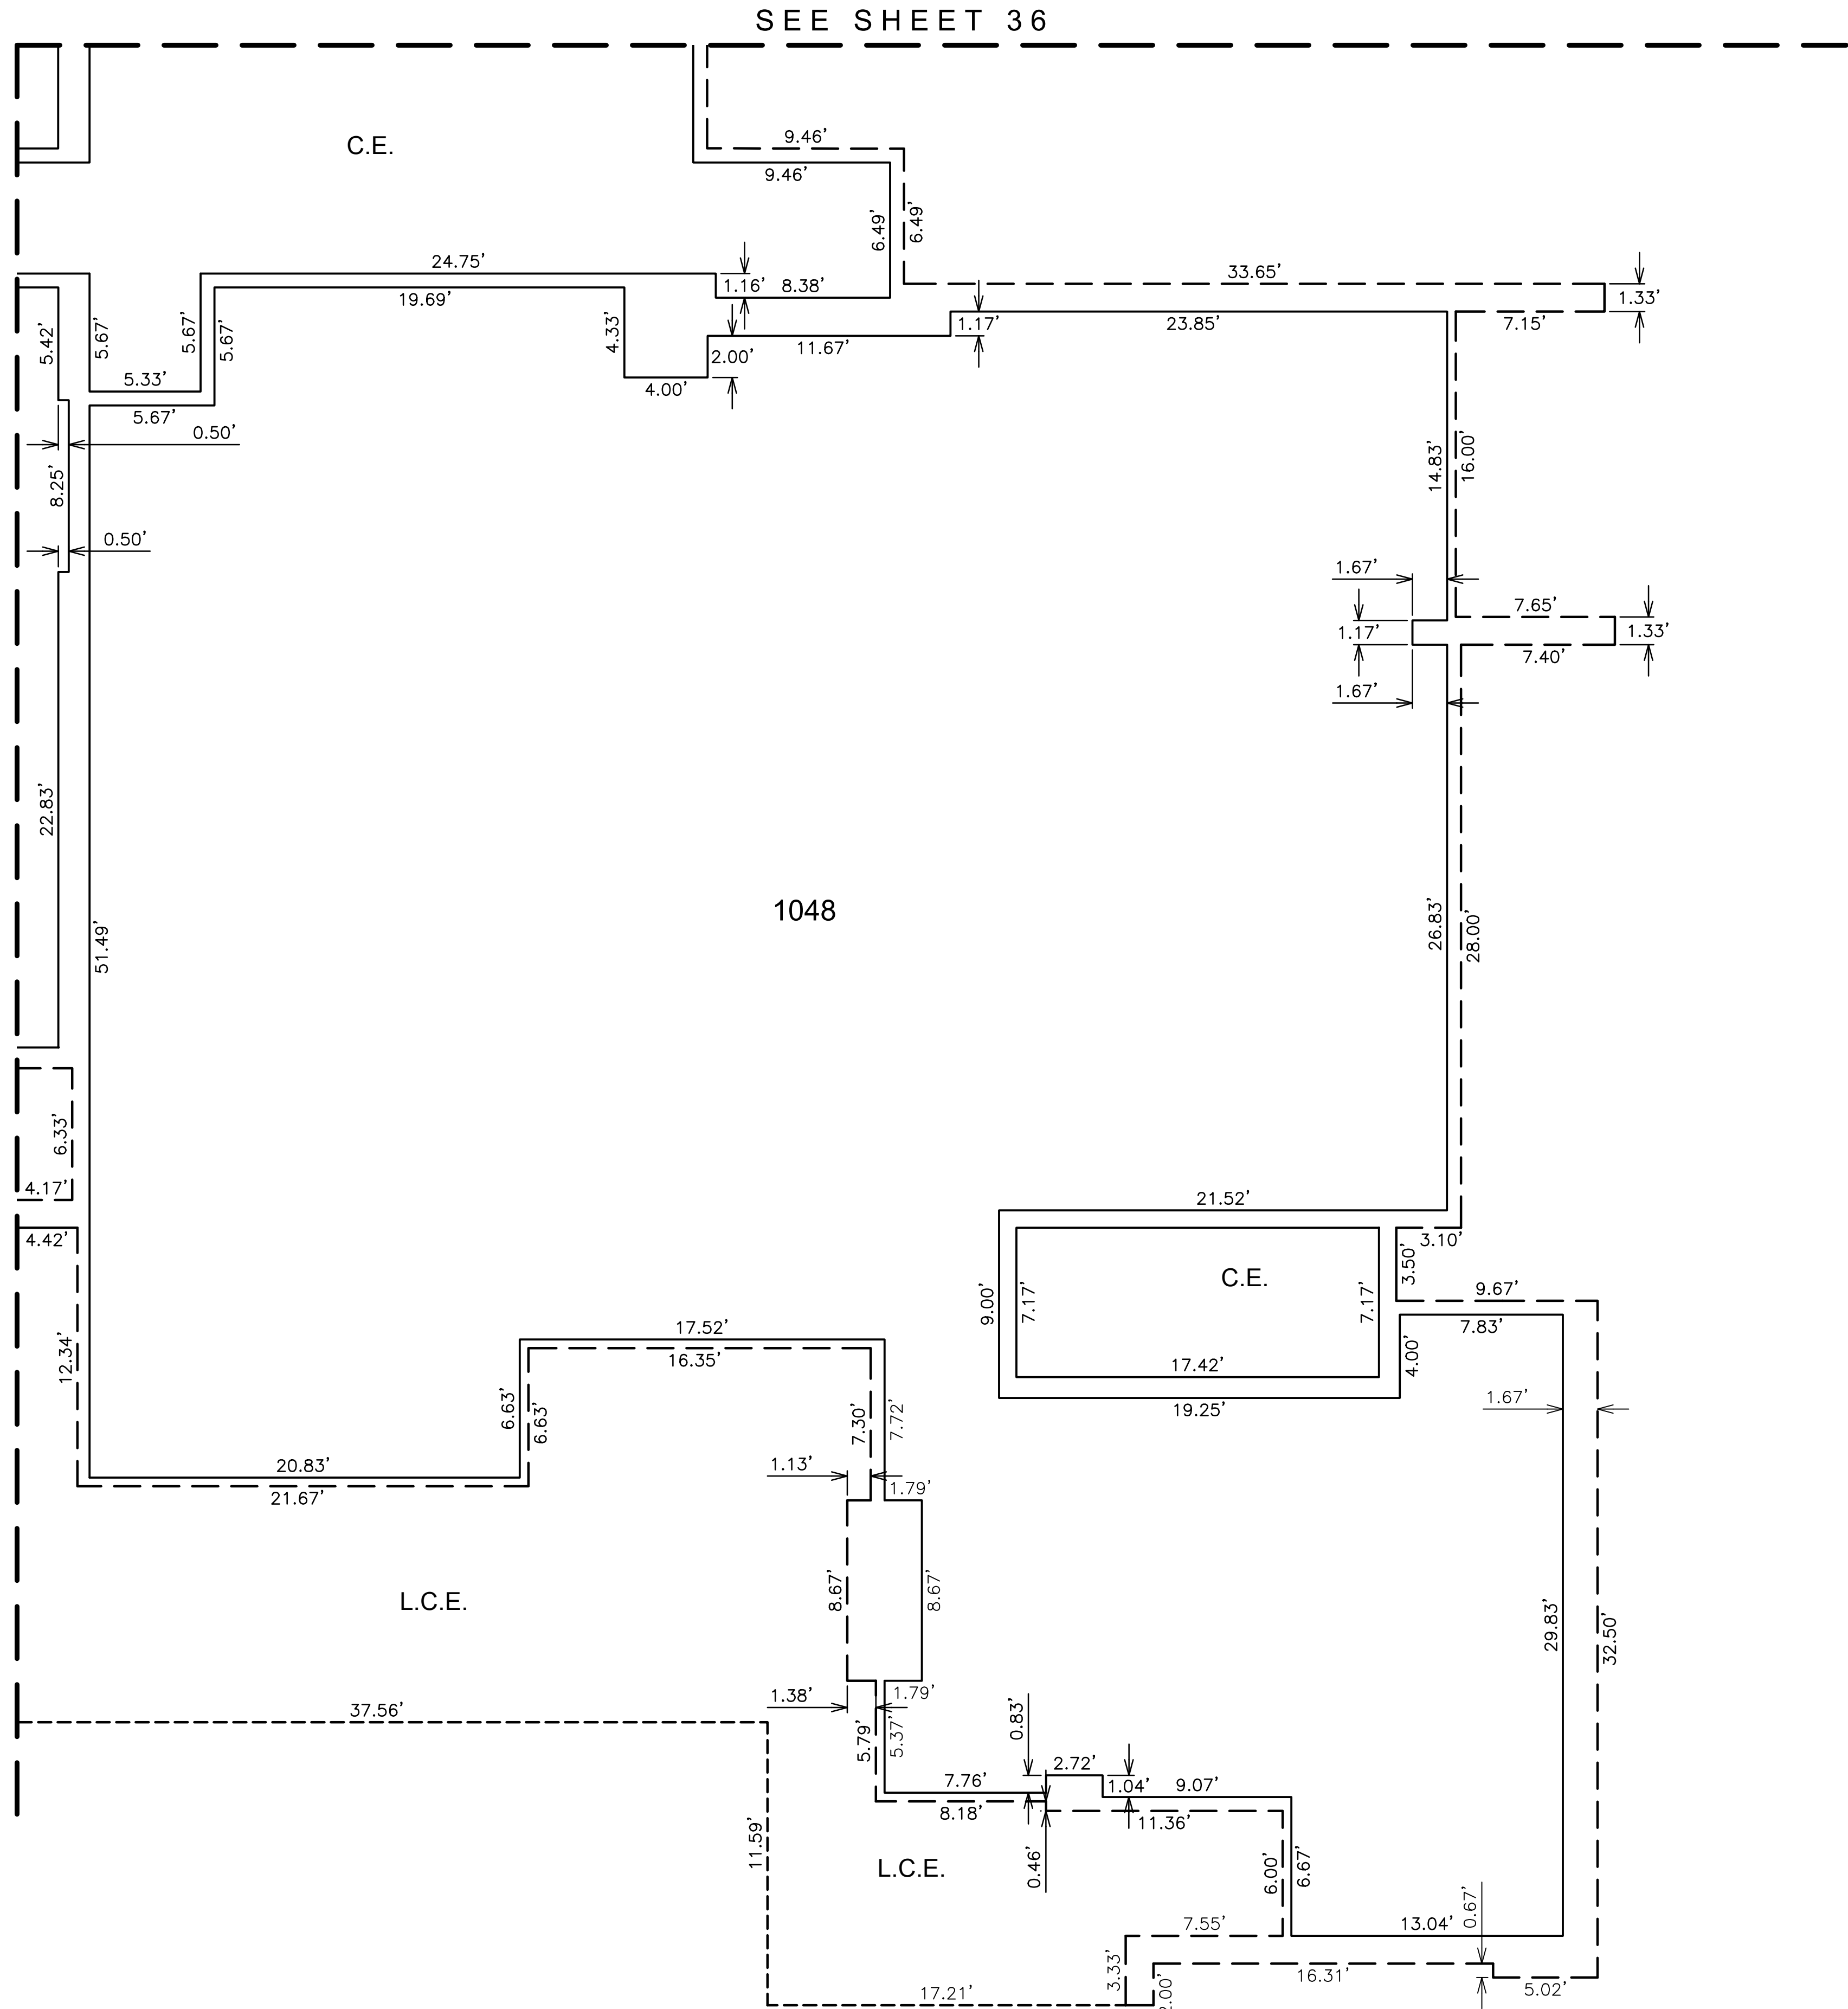

FIRST LEVEL PLAN


SEE SHEET 1 FOR LEGEND AND
SEE SHEET 2 FOR CURVE TABLE


COUNTY RECORDER

REVISION		DATE
NO.		

Coe & Van Loo Consultants, Inc.

CONDOMINIUM PLAT	7000 EAST LINCOLN RESORT BRANDED VILLAS - PARCEL A-1 PARADISE VALLEY, ARIZONA
------------------	---

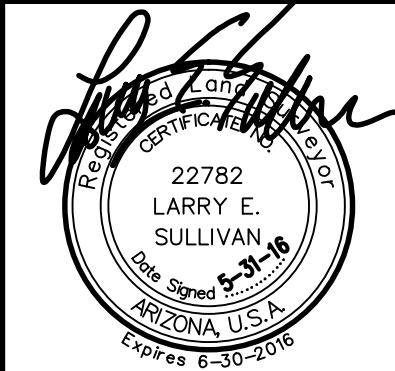

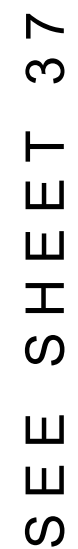

SEE SHEET 34

KEY MAP
N.T.S.


COUNTY RECORDER



NO.	REVISION	DATE

**7000 EAST LINCOLN RESORT
BRANDED VILLAS - PARCEL A-1
PARADISE VALLEY, ARIZONA**


Coe & Van Loo Consultants, Inc.

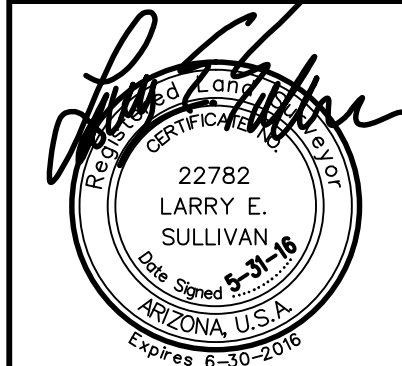

36 SHEET OF 77



CVL Contact: R. WEED
CVL Project #: 01-0268901
CVL File #:

SEE SHEET 39

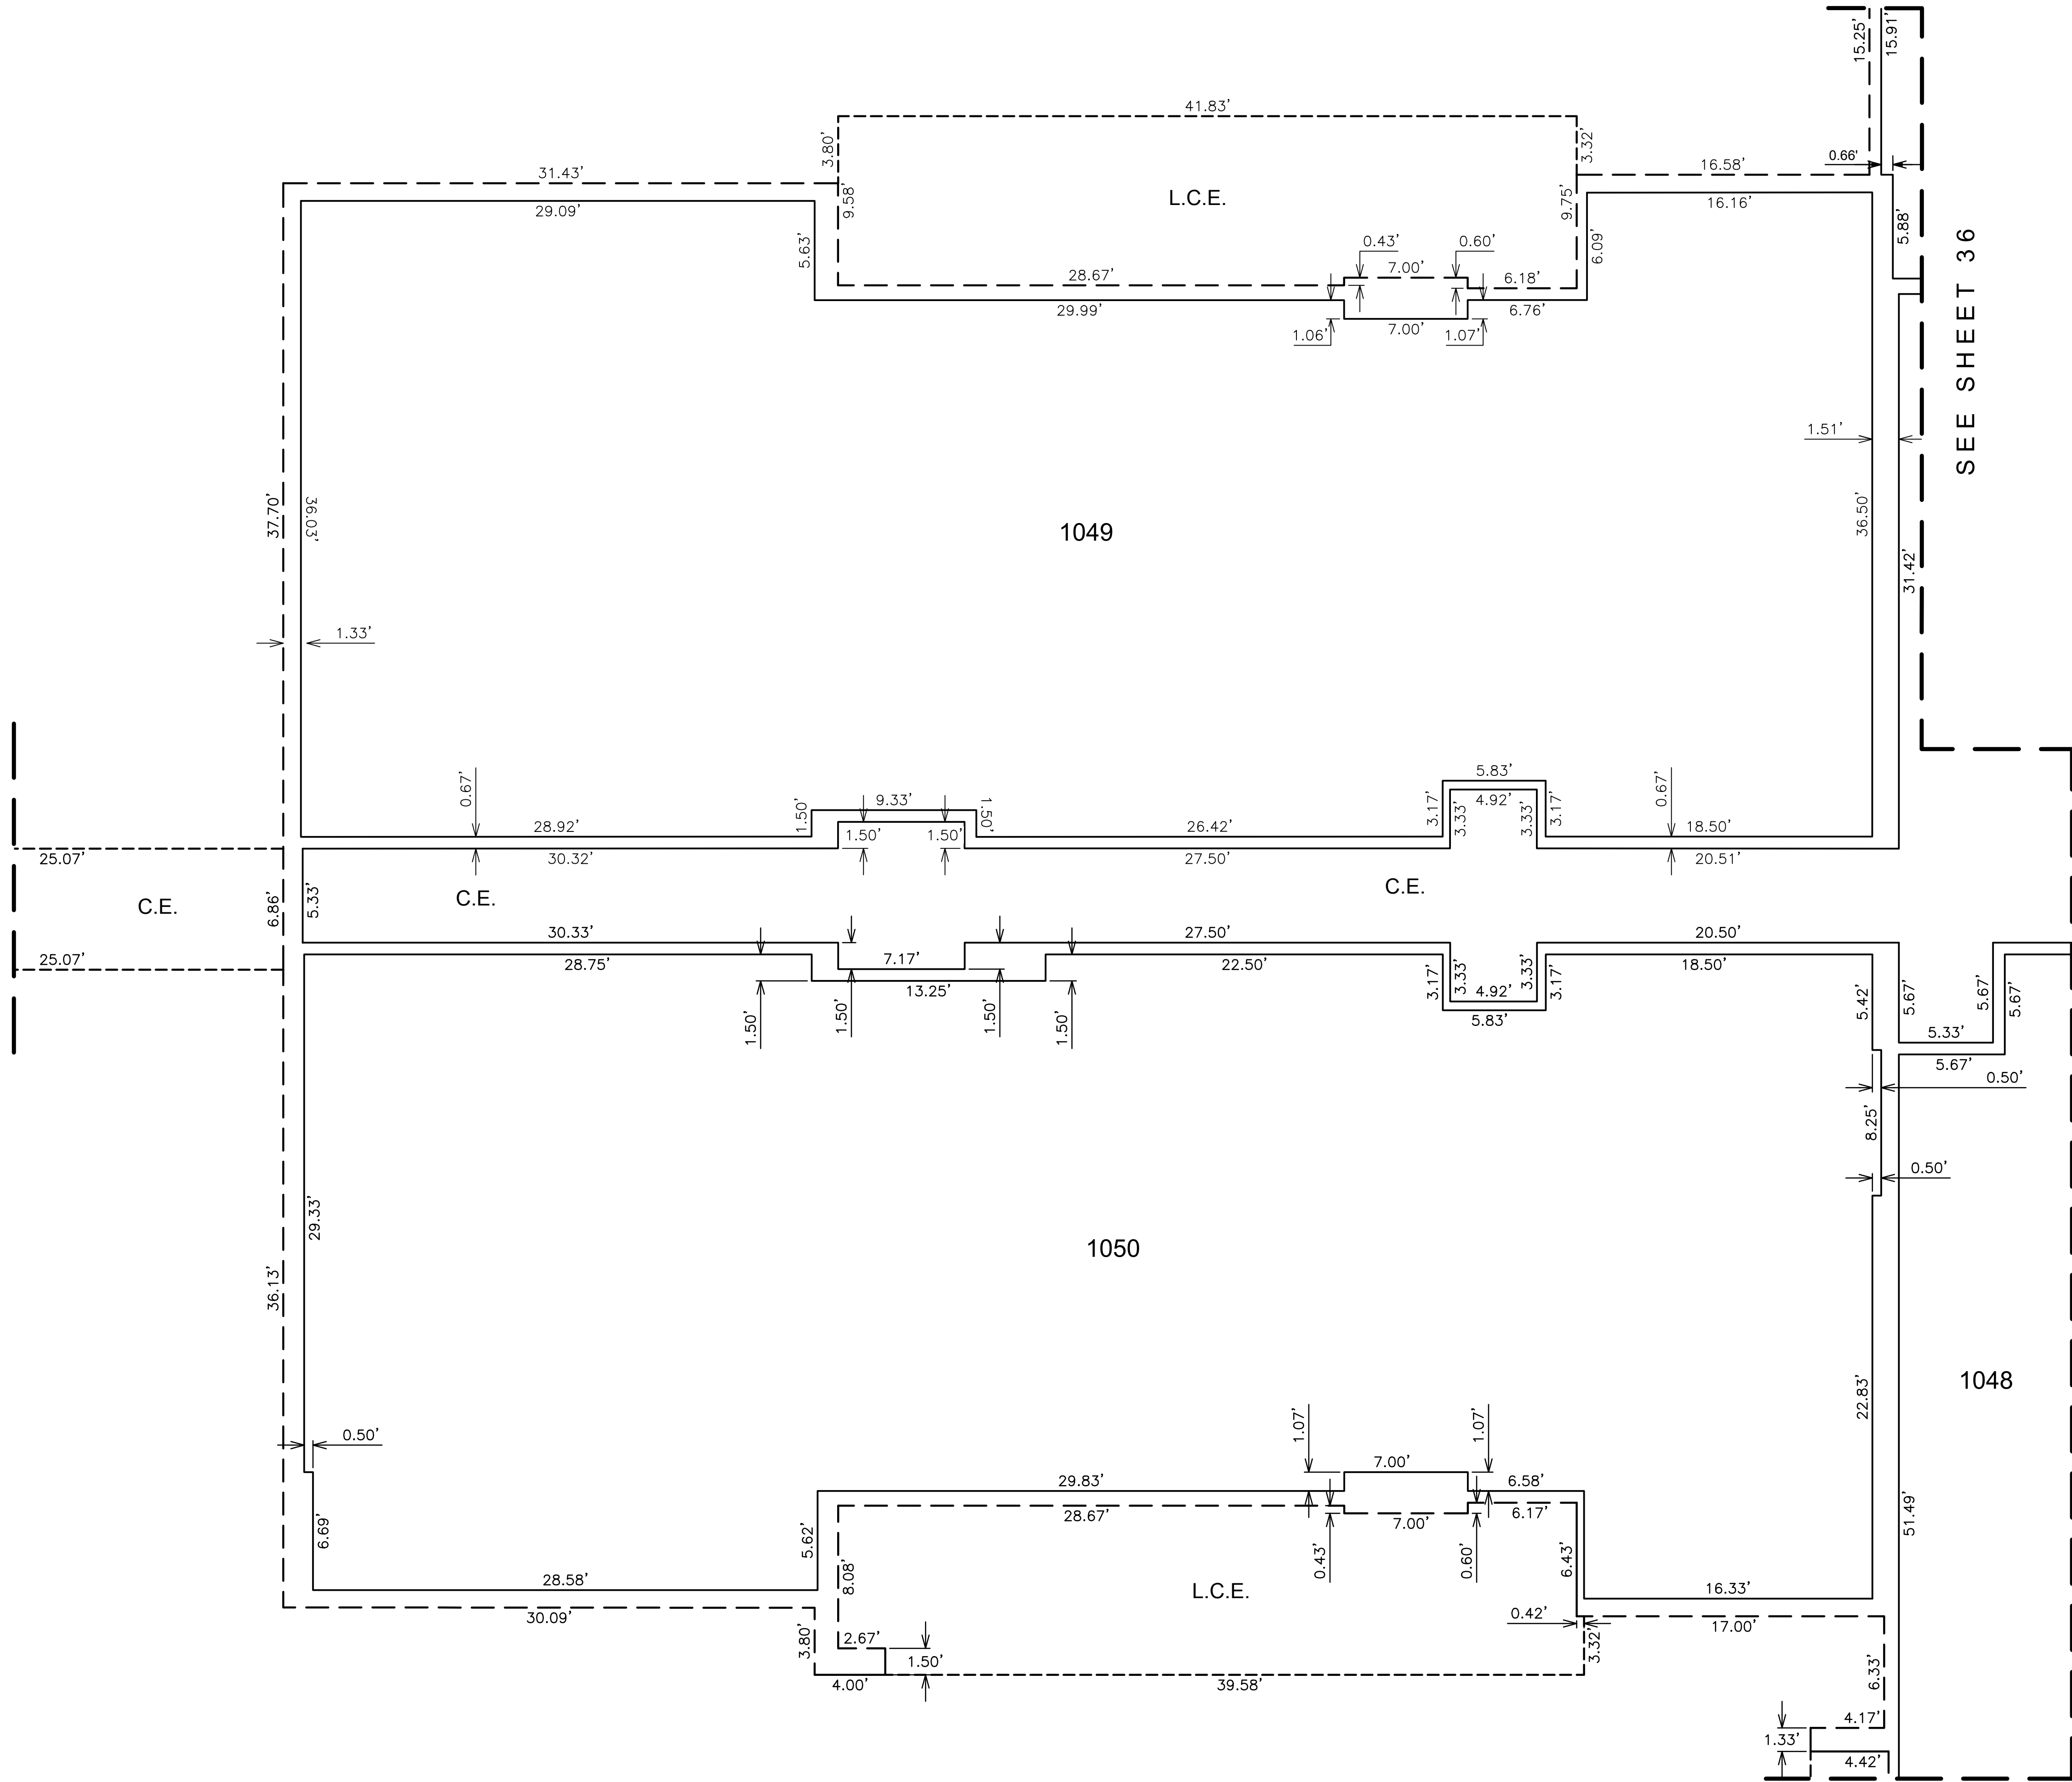

FIRST LEVEL PLAN

SEE SHEET 1 FOR LEGEND AND
SEE SHEET 2 FOR CURVE TABLE

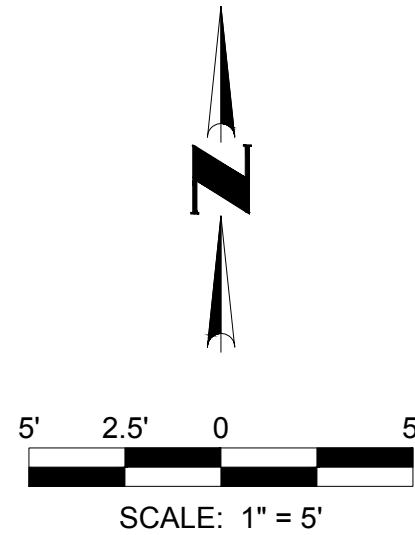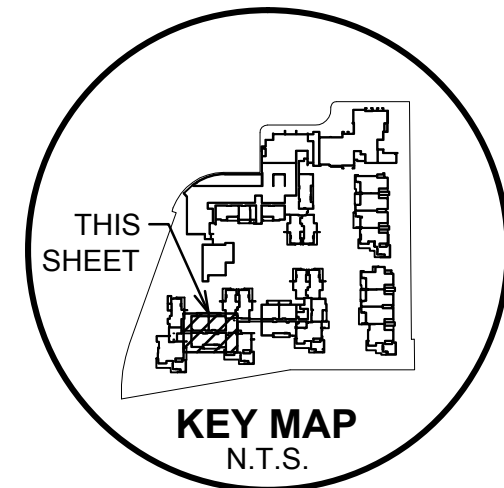

SEE SHEET 35

SEE SHEET 36

1048

1049

1050

L.C.E.

L.C.E.

C.E.

C.E.

C.E.

COUNTY RECORDER

NO.	REVISION	DATE




Coe & Van Loo Consultants, Inc.

CONDOMINIUM PLAT	7000 EAST LINCOLN RESORT BRANDED VILLAS - PARCEL A-1 PARADISE VALLEY, ARIZONA
------------------	---

[Signature]
22782
LARRY E. SULLIVAN
Arizona U.S.A.
Expires 6-30-2016

37 SHEET OF 77

CVL Contact: R. WEED
CVL Project #: 01-0268901
CVL File #:

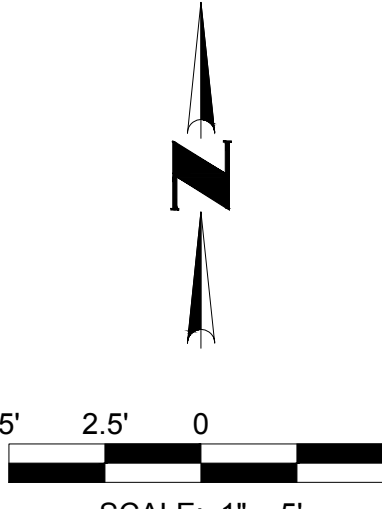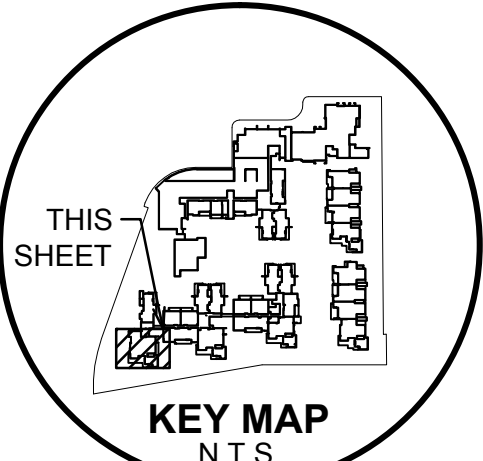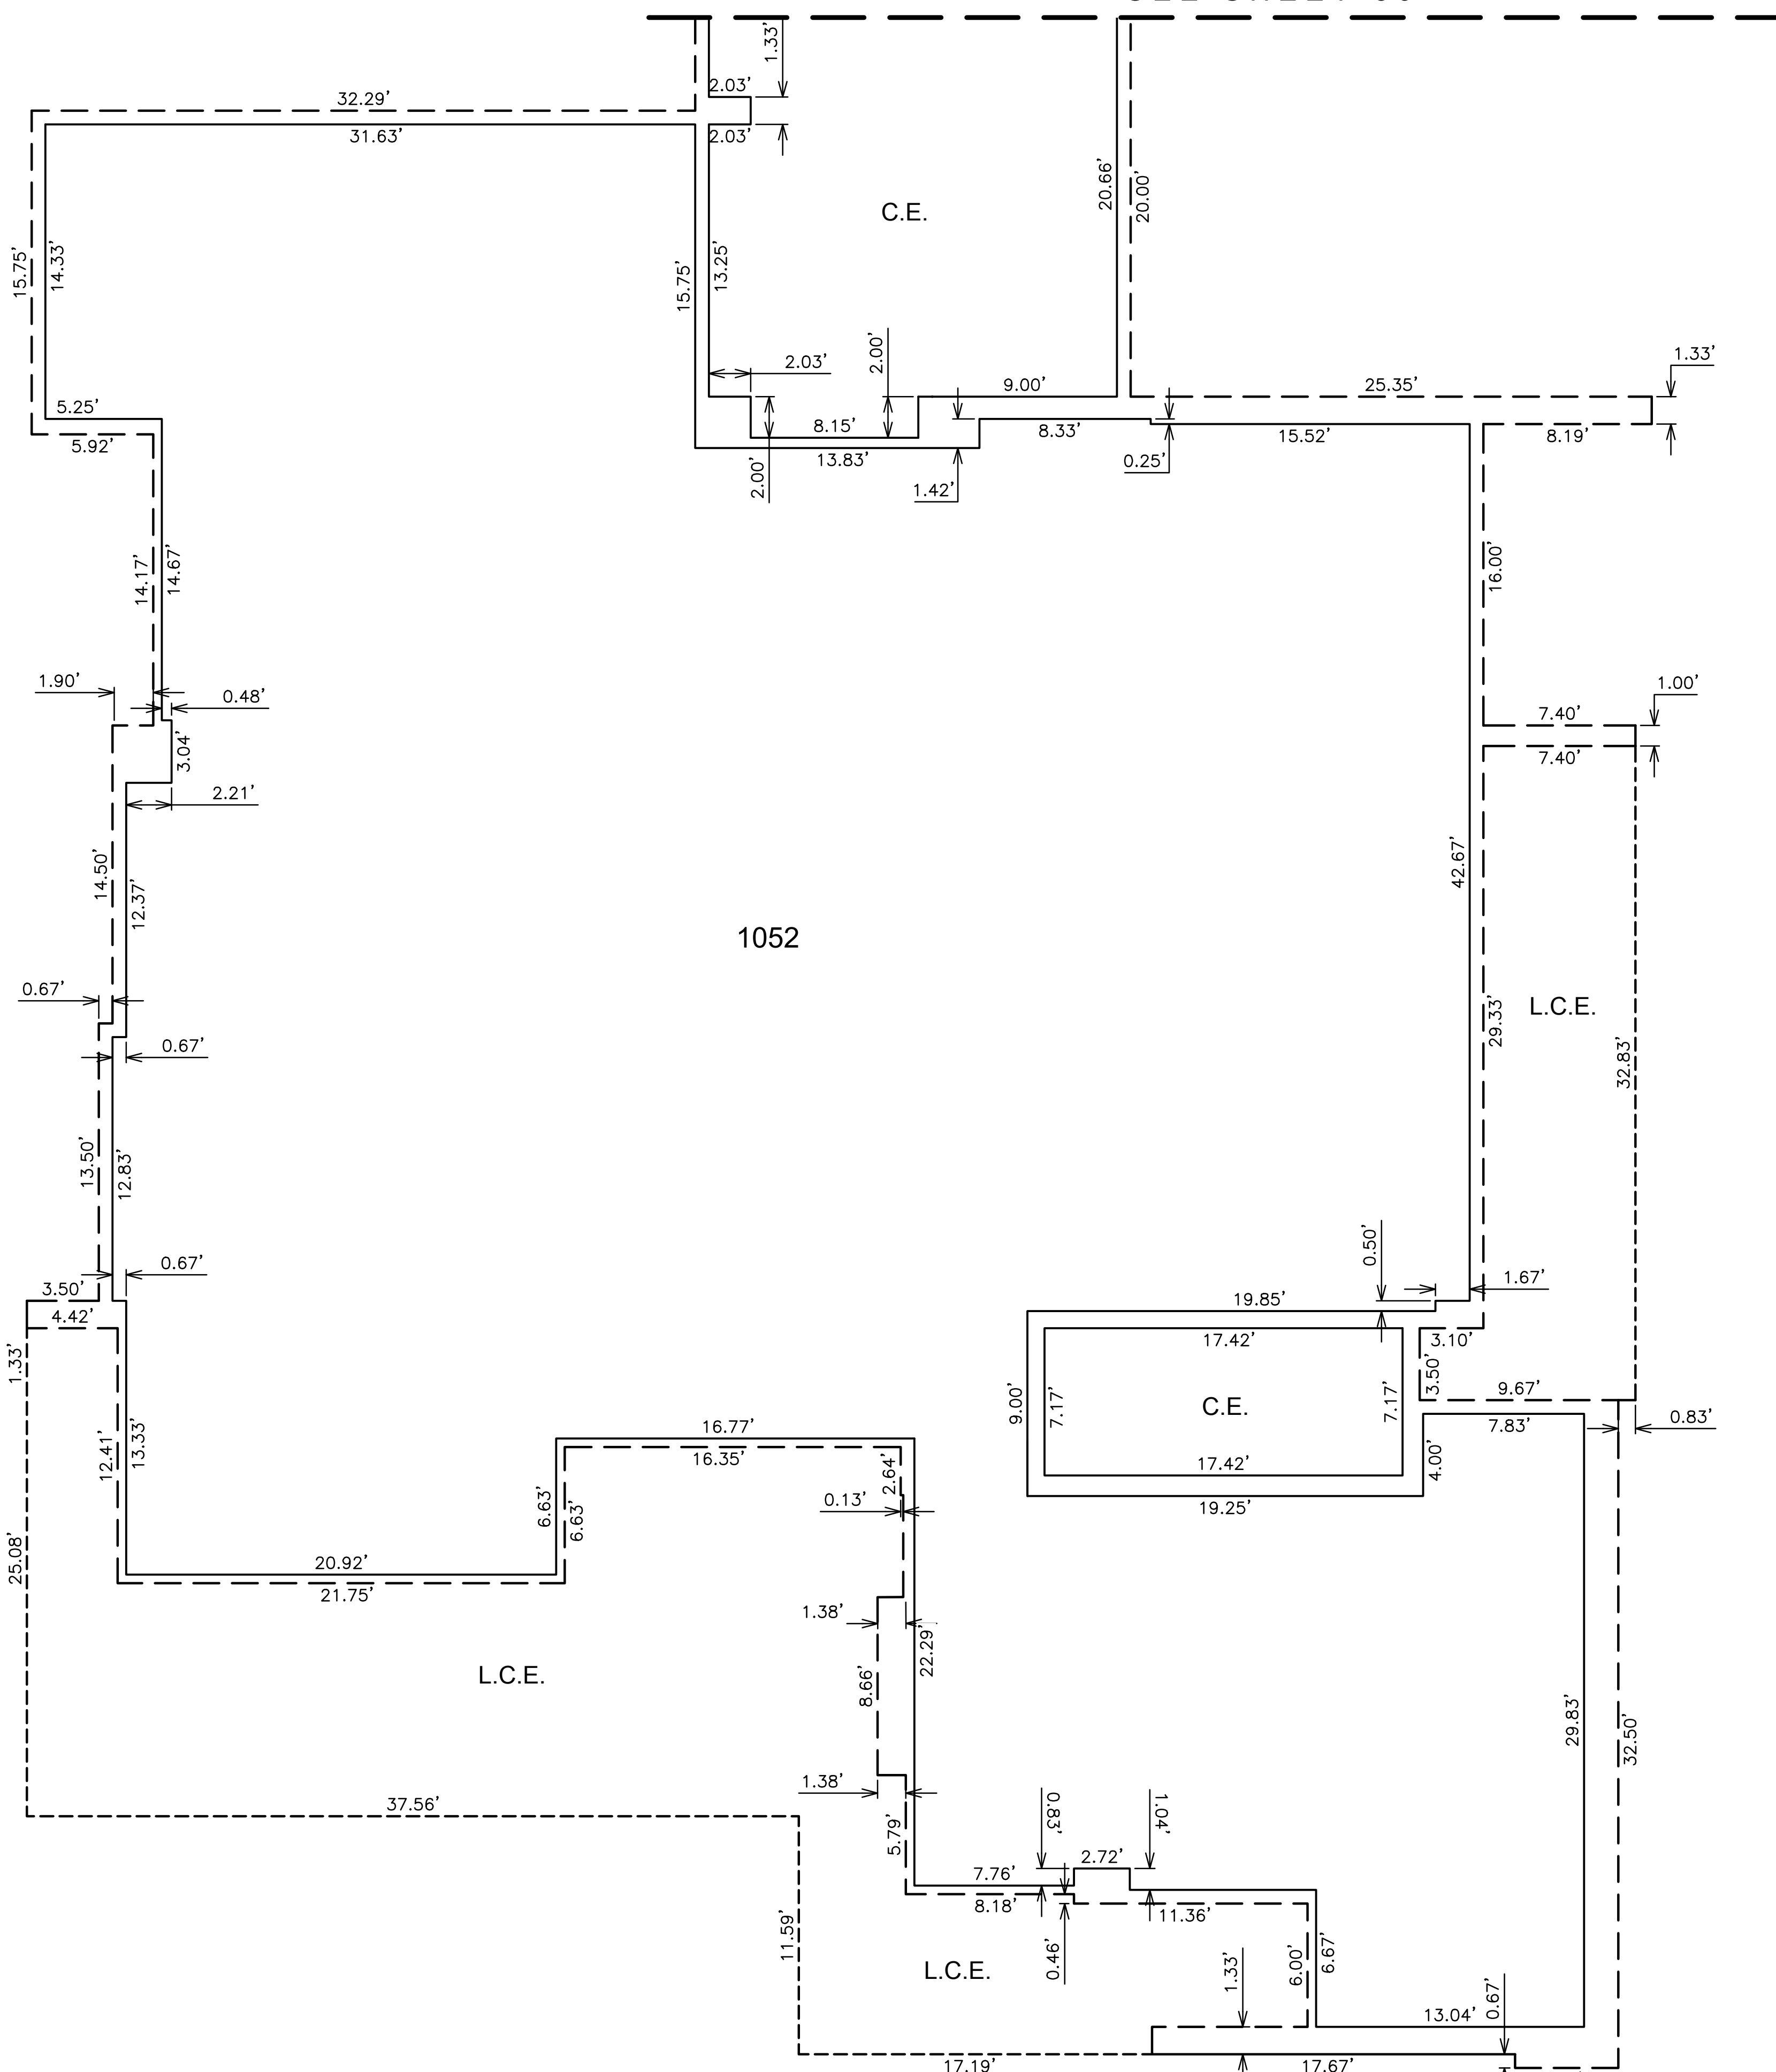

FIRST LEVEL PLAN

SEE SHEET 1 FOR LEGEND AND
SEE SHEET 2 FOR CURVE TABLE

NO.	REVISION	DATE


CONDOMINIUM PLAT

7000 EAST LINCOLN RESORT
BRANDED VILLAS - PARCEL A-1
PARADISE VALLEY, ARIZONA

Coe & Van Loo Consultants, Inc.





COUNTY RECORDER

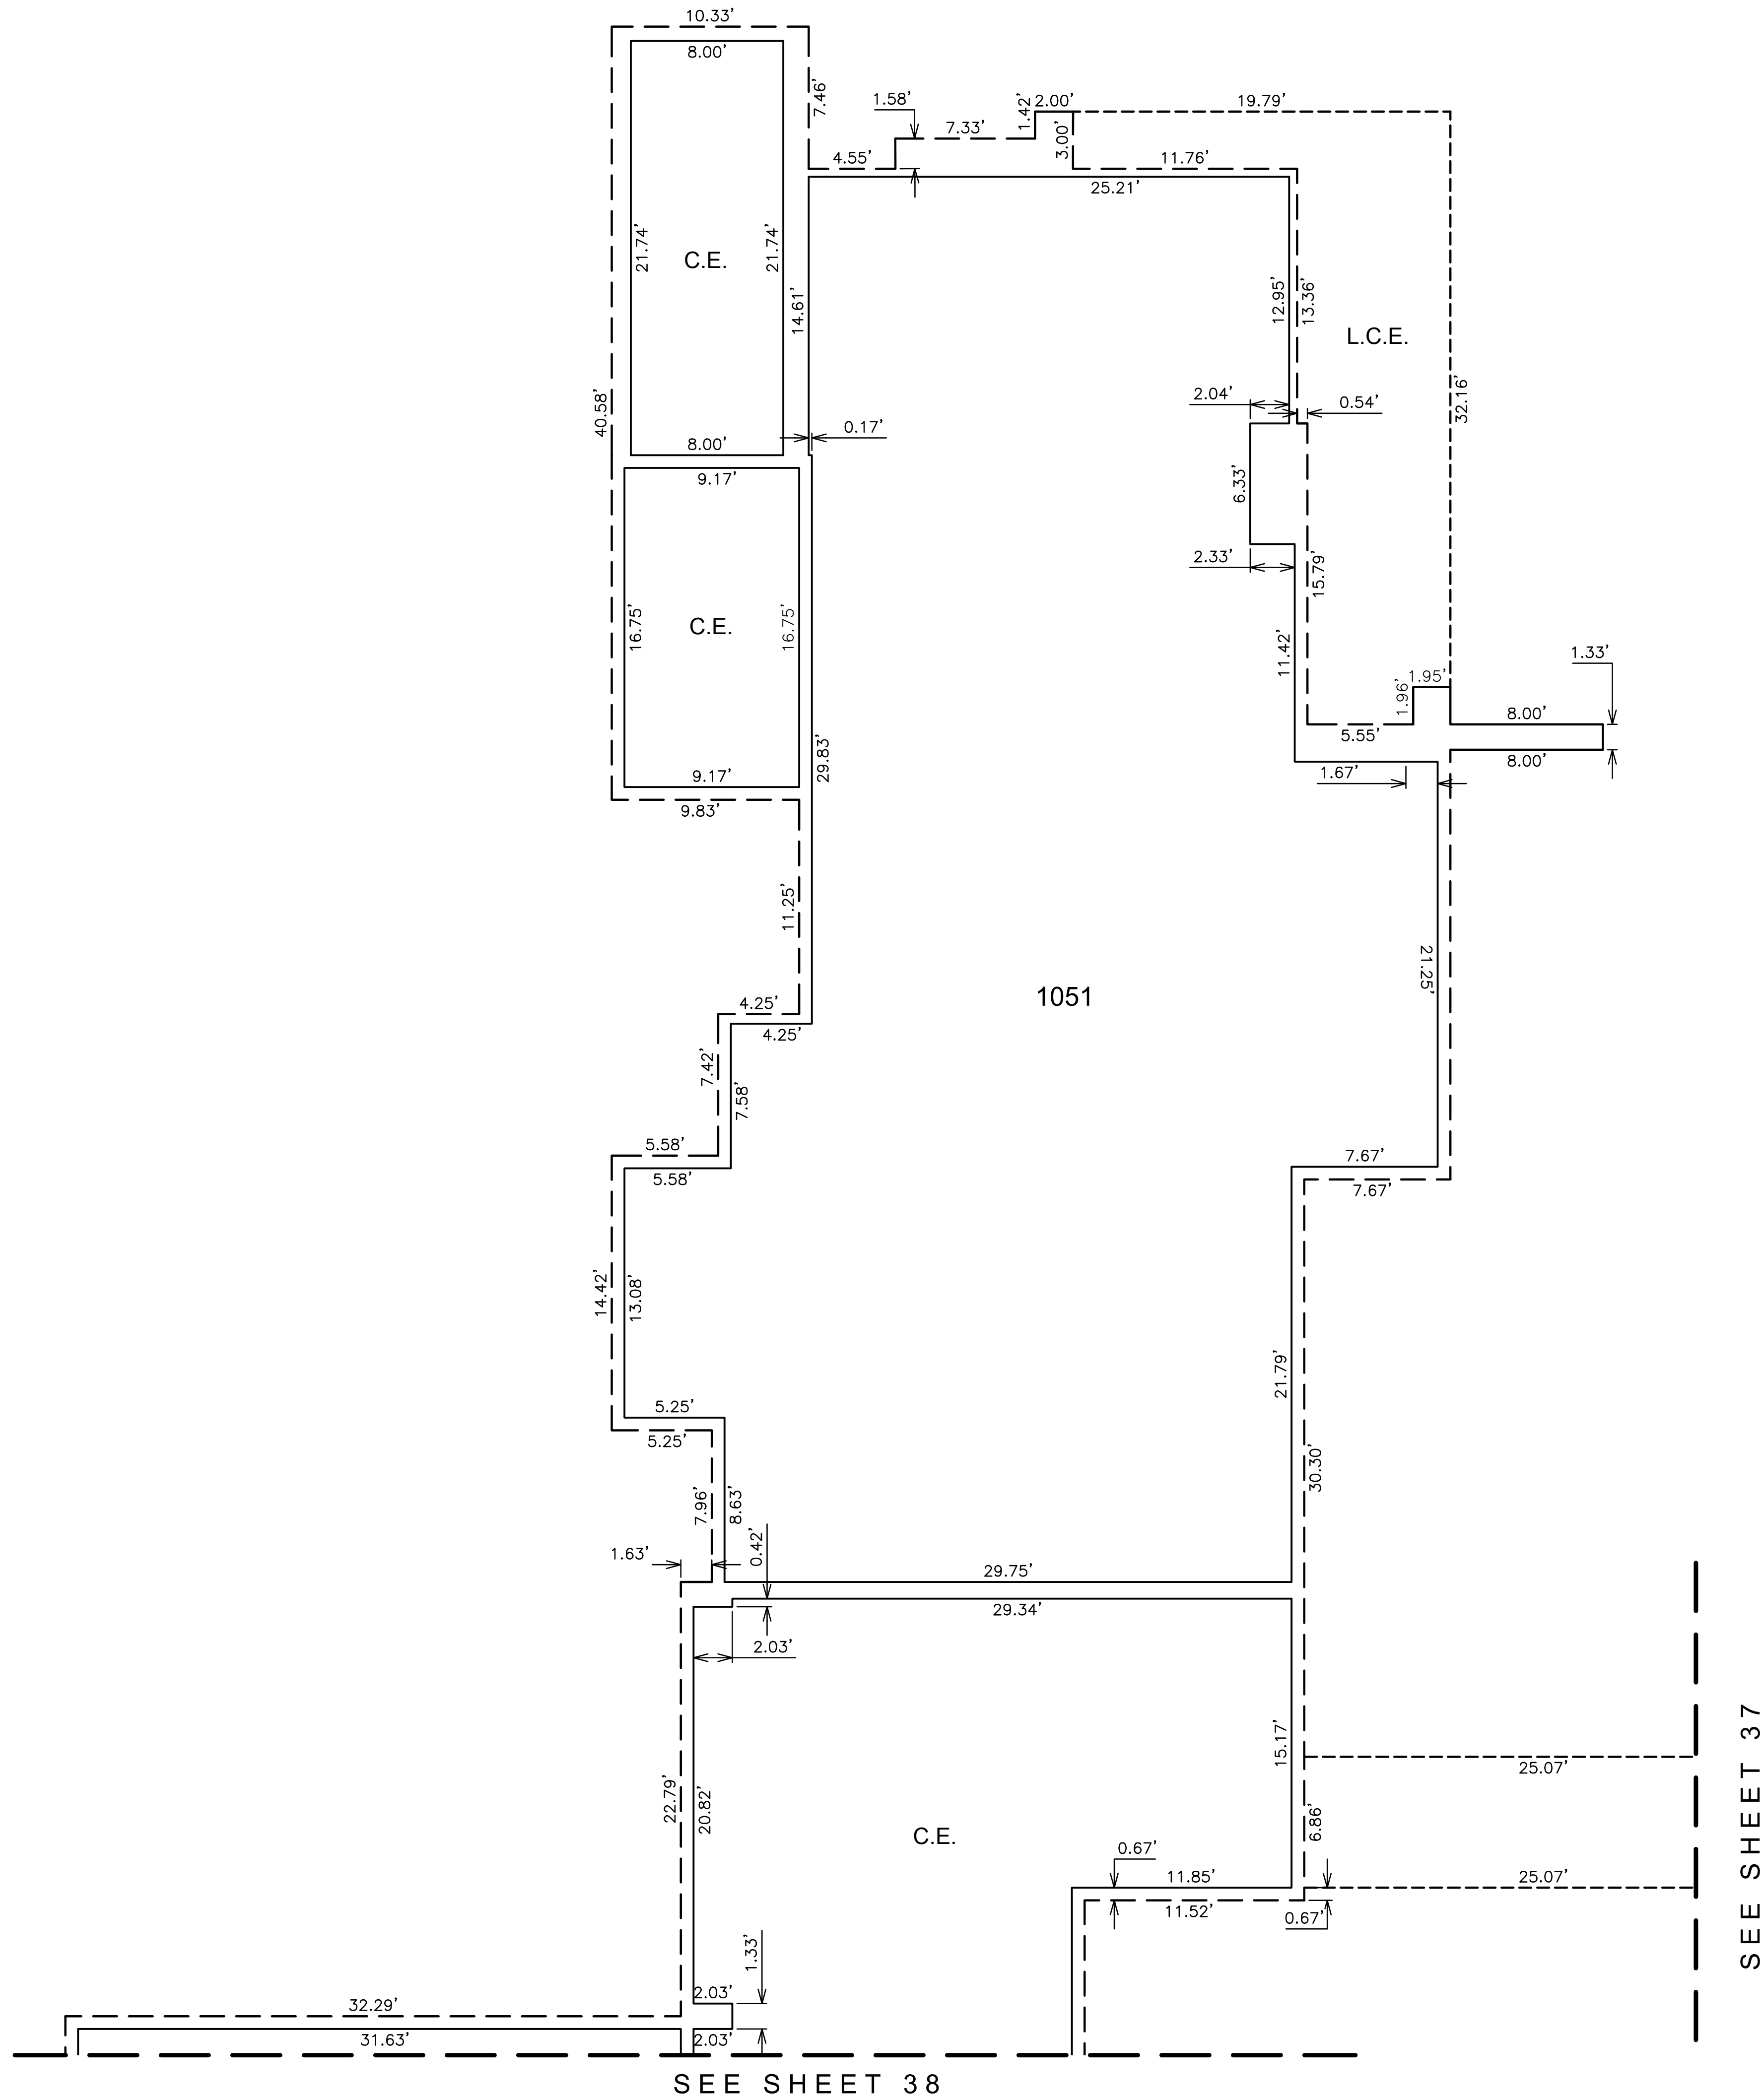


FIRST LEVEL PLAN




SEE SHEET 1 FOR LEGEND AND
SEE SHEET 2 FOR CURVE TABLE

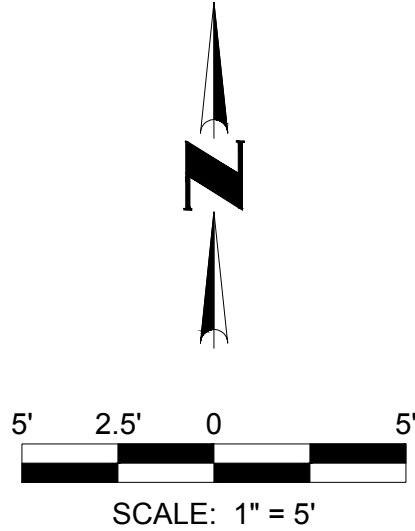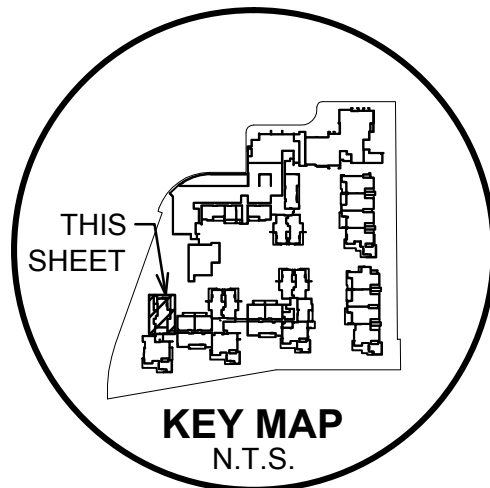

COUNTY RECORDER	

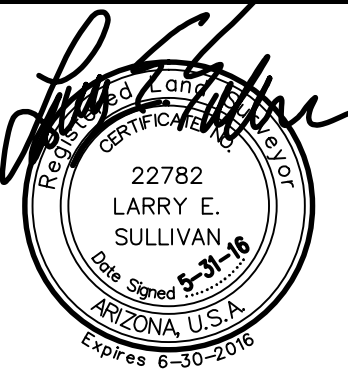 4550 North 12th Street Phoenix, Arizona 85014 602-264-6831 www.cvlci.com	DATE	
CONDOMINIUM PLAT	NO.	REVISION
7000 EAST LINCOLN RESORT BRANDED VILLAS - PARCEL A-1 PARADISE VALLEY, ARIZONA		
39 SHEET OF 77		
CVL Contact: R. WEED		
CVL Project #: 01-0268901		
CVL File #:		

Coe & Van Loo Consultants, Inc.

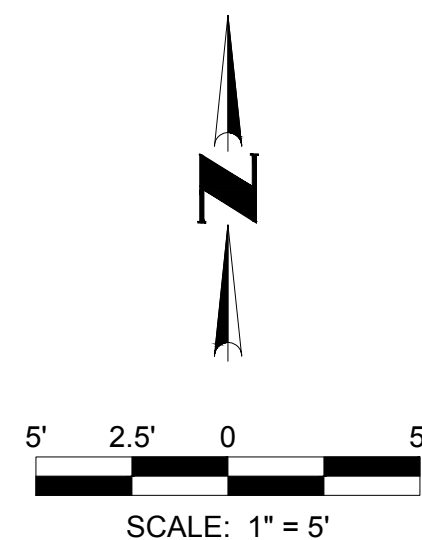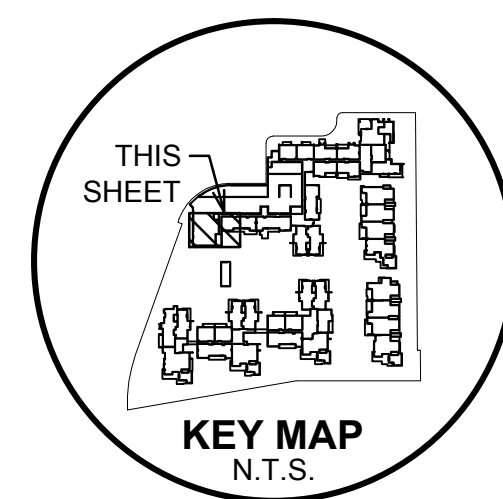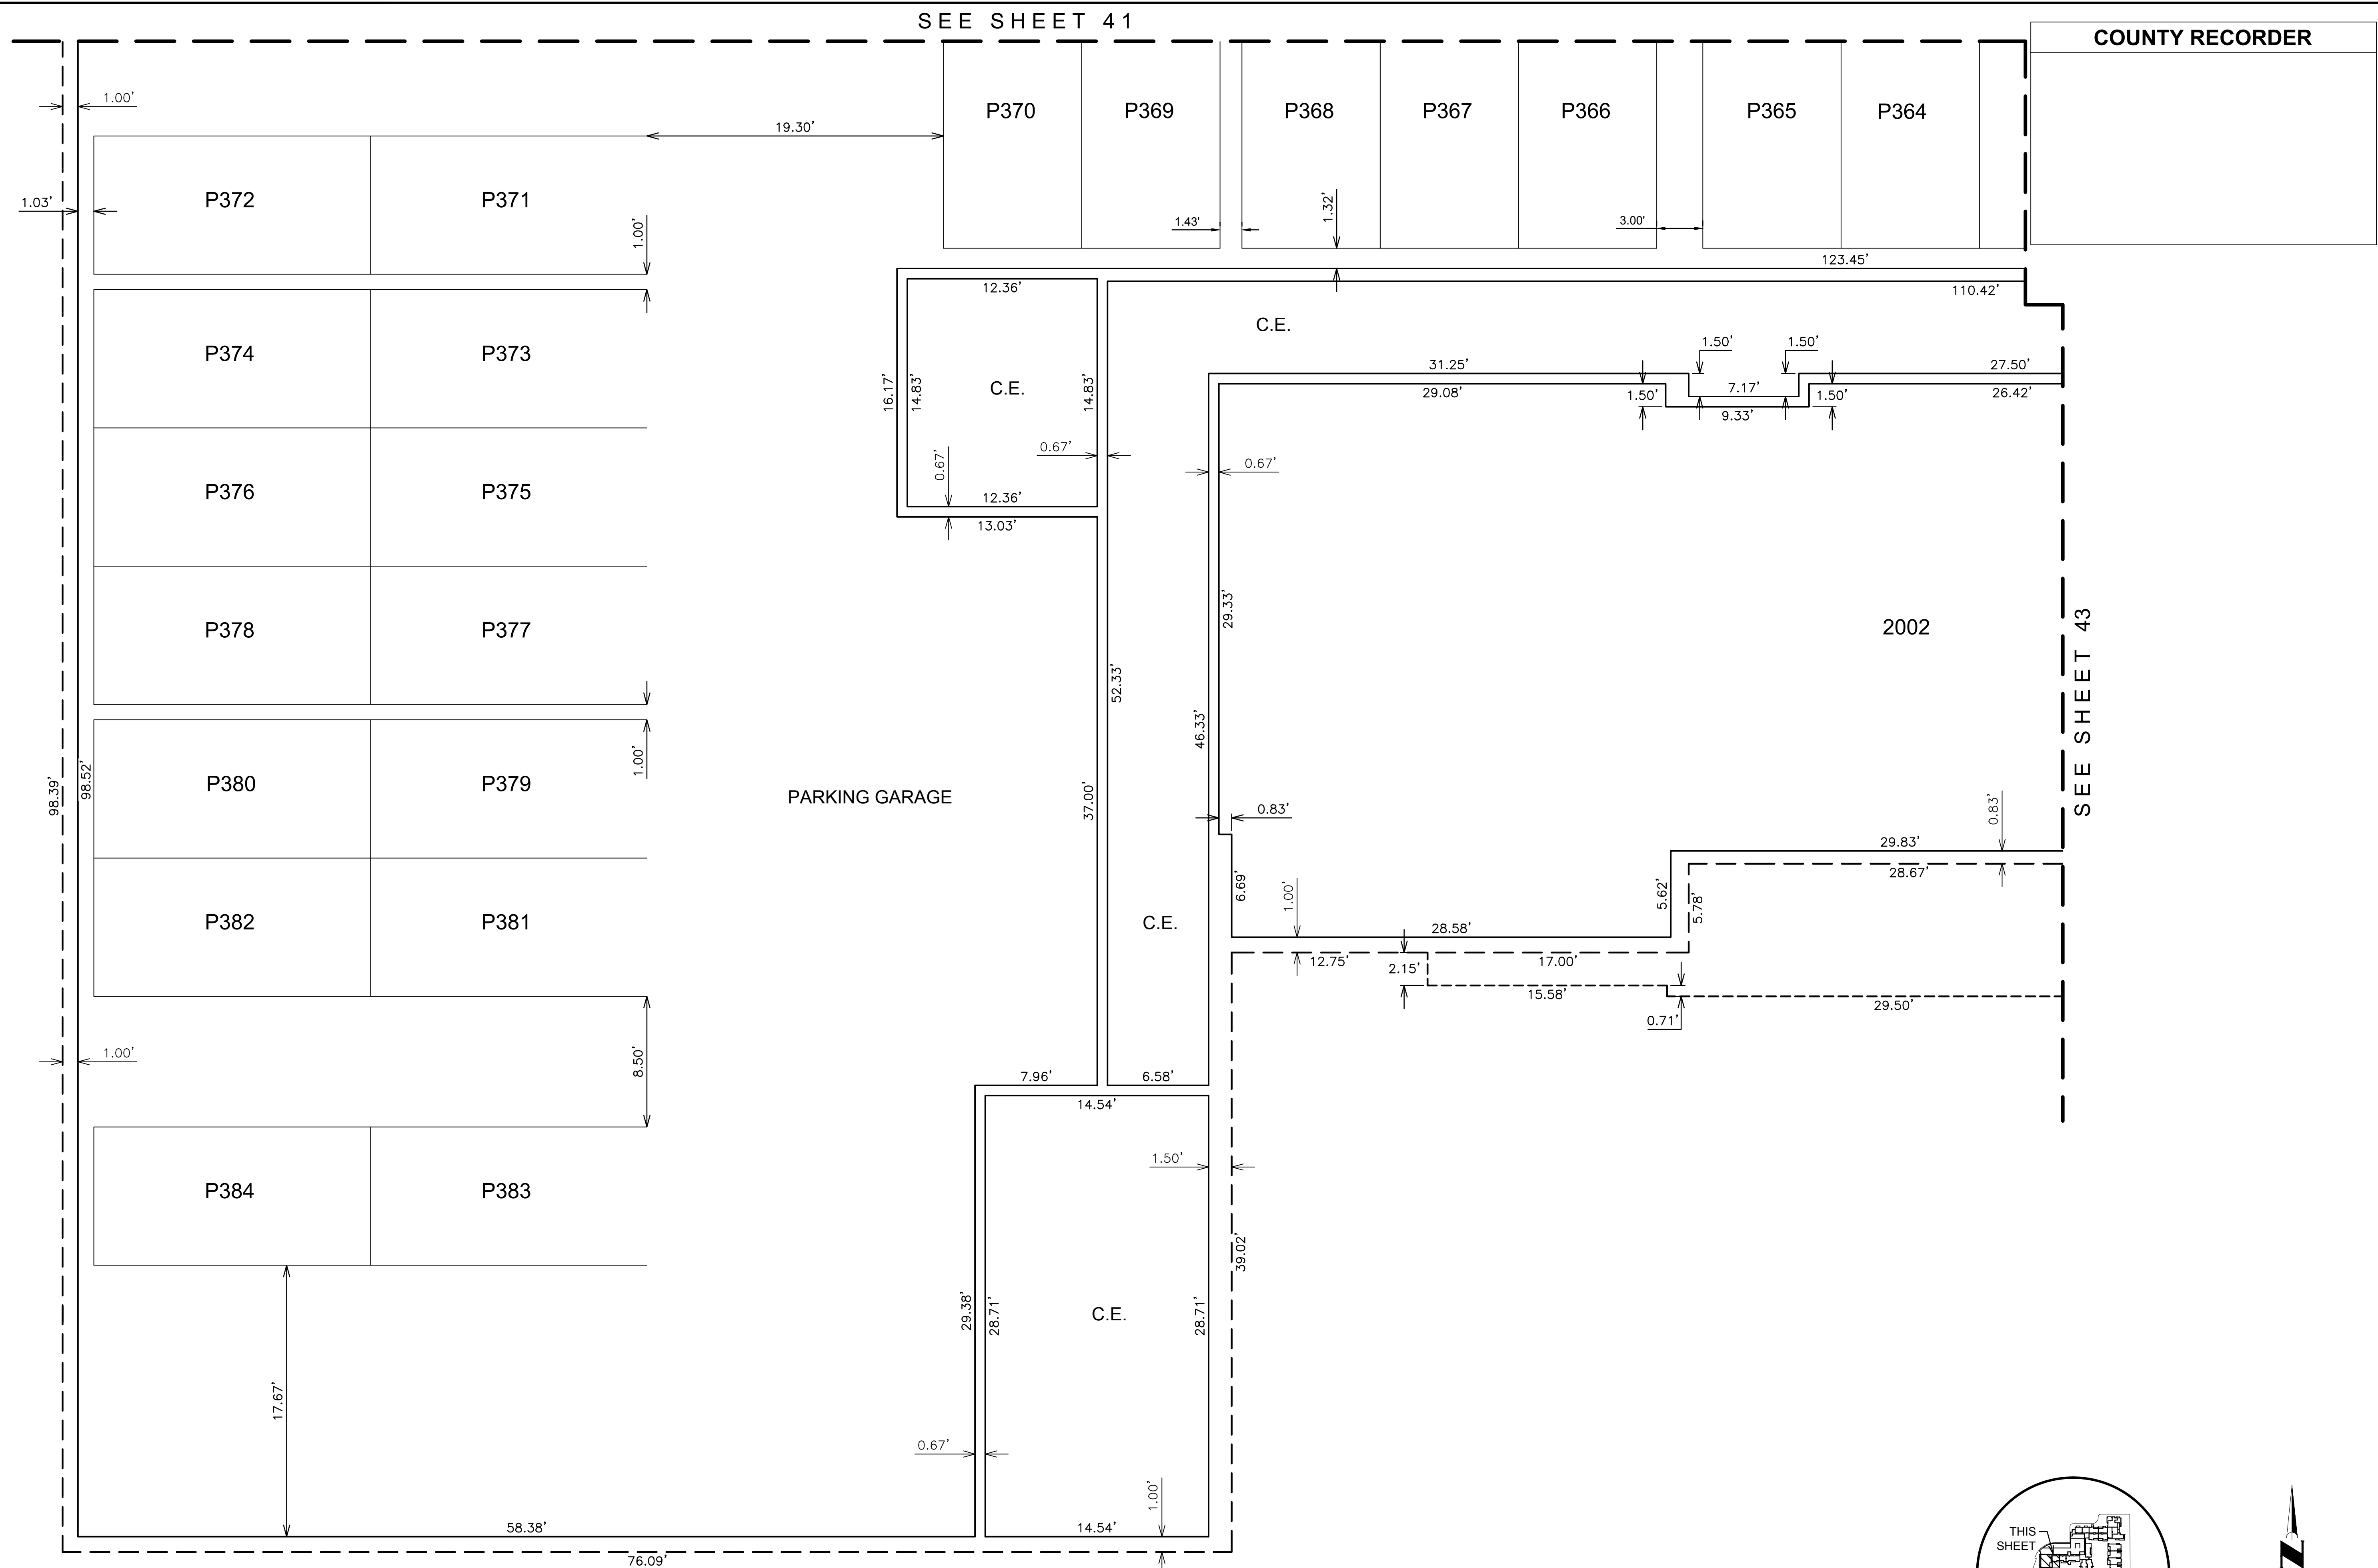

SECOND LEVEL PLAN

SEE SHEET 1 FOR LEGEND AND
SEE SHEET 2 FOR CURVE TABLE

NO.	REVISION	DATE

CONDOMINIUM PLAT

**7000 EAST LINCOLN RESORT
BRANDED VILLAS - PARCEL A-1
PARADISE VALLEY, ARIZONA**

CVL
CONSULTANTS



4550 North 12th Street
Phoenix, Arizona 85014
602-264-6831
www.cvlci.com

NO.	REVISION	DATE

Coe & Van Loo Consultants, Inc.


40	SHEET OF	77
CVL Contact: R. WEED		
CVL Project #: 01-0268901		
CVL File #:		

Printed By: Parker Print Date: June 2, 2016 Filename: N:\01\0268901\CADD\Parcel A-TDS A1.FLAT.dwg

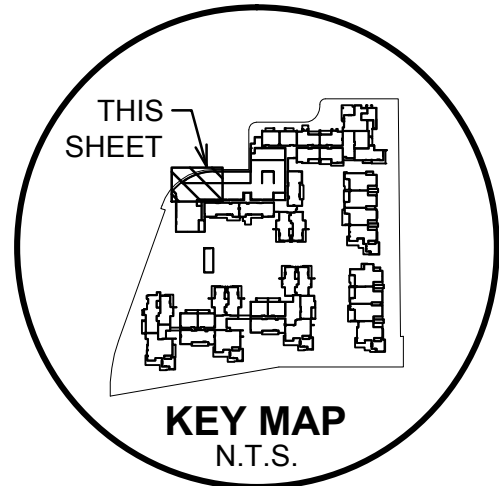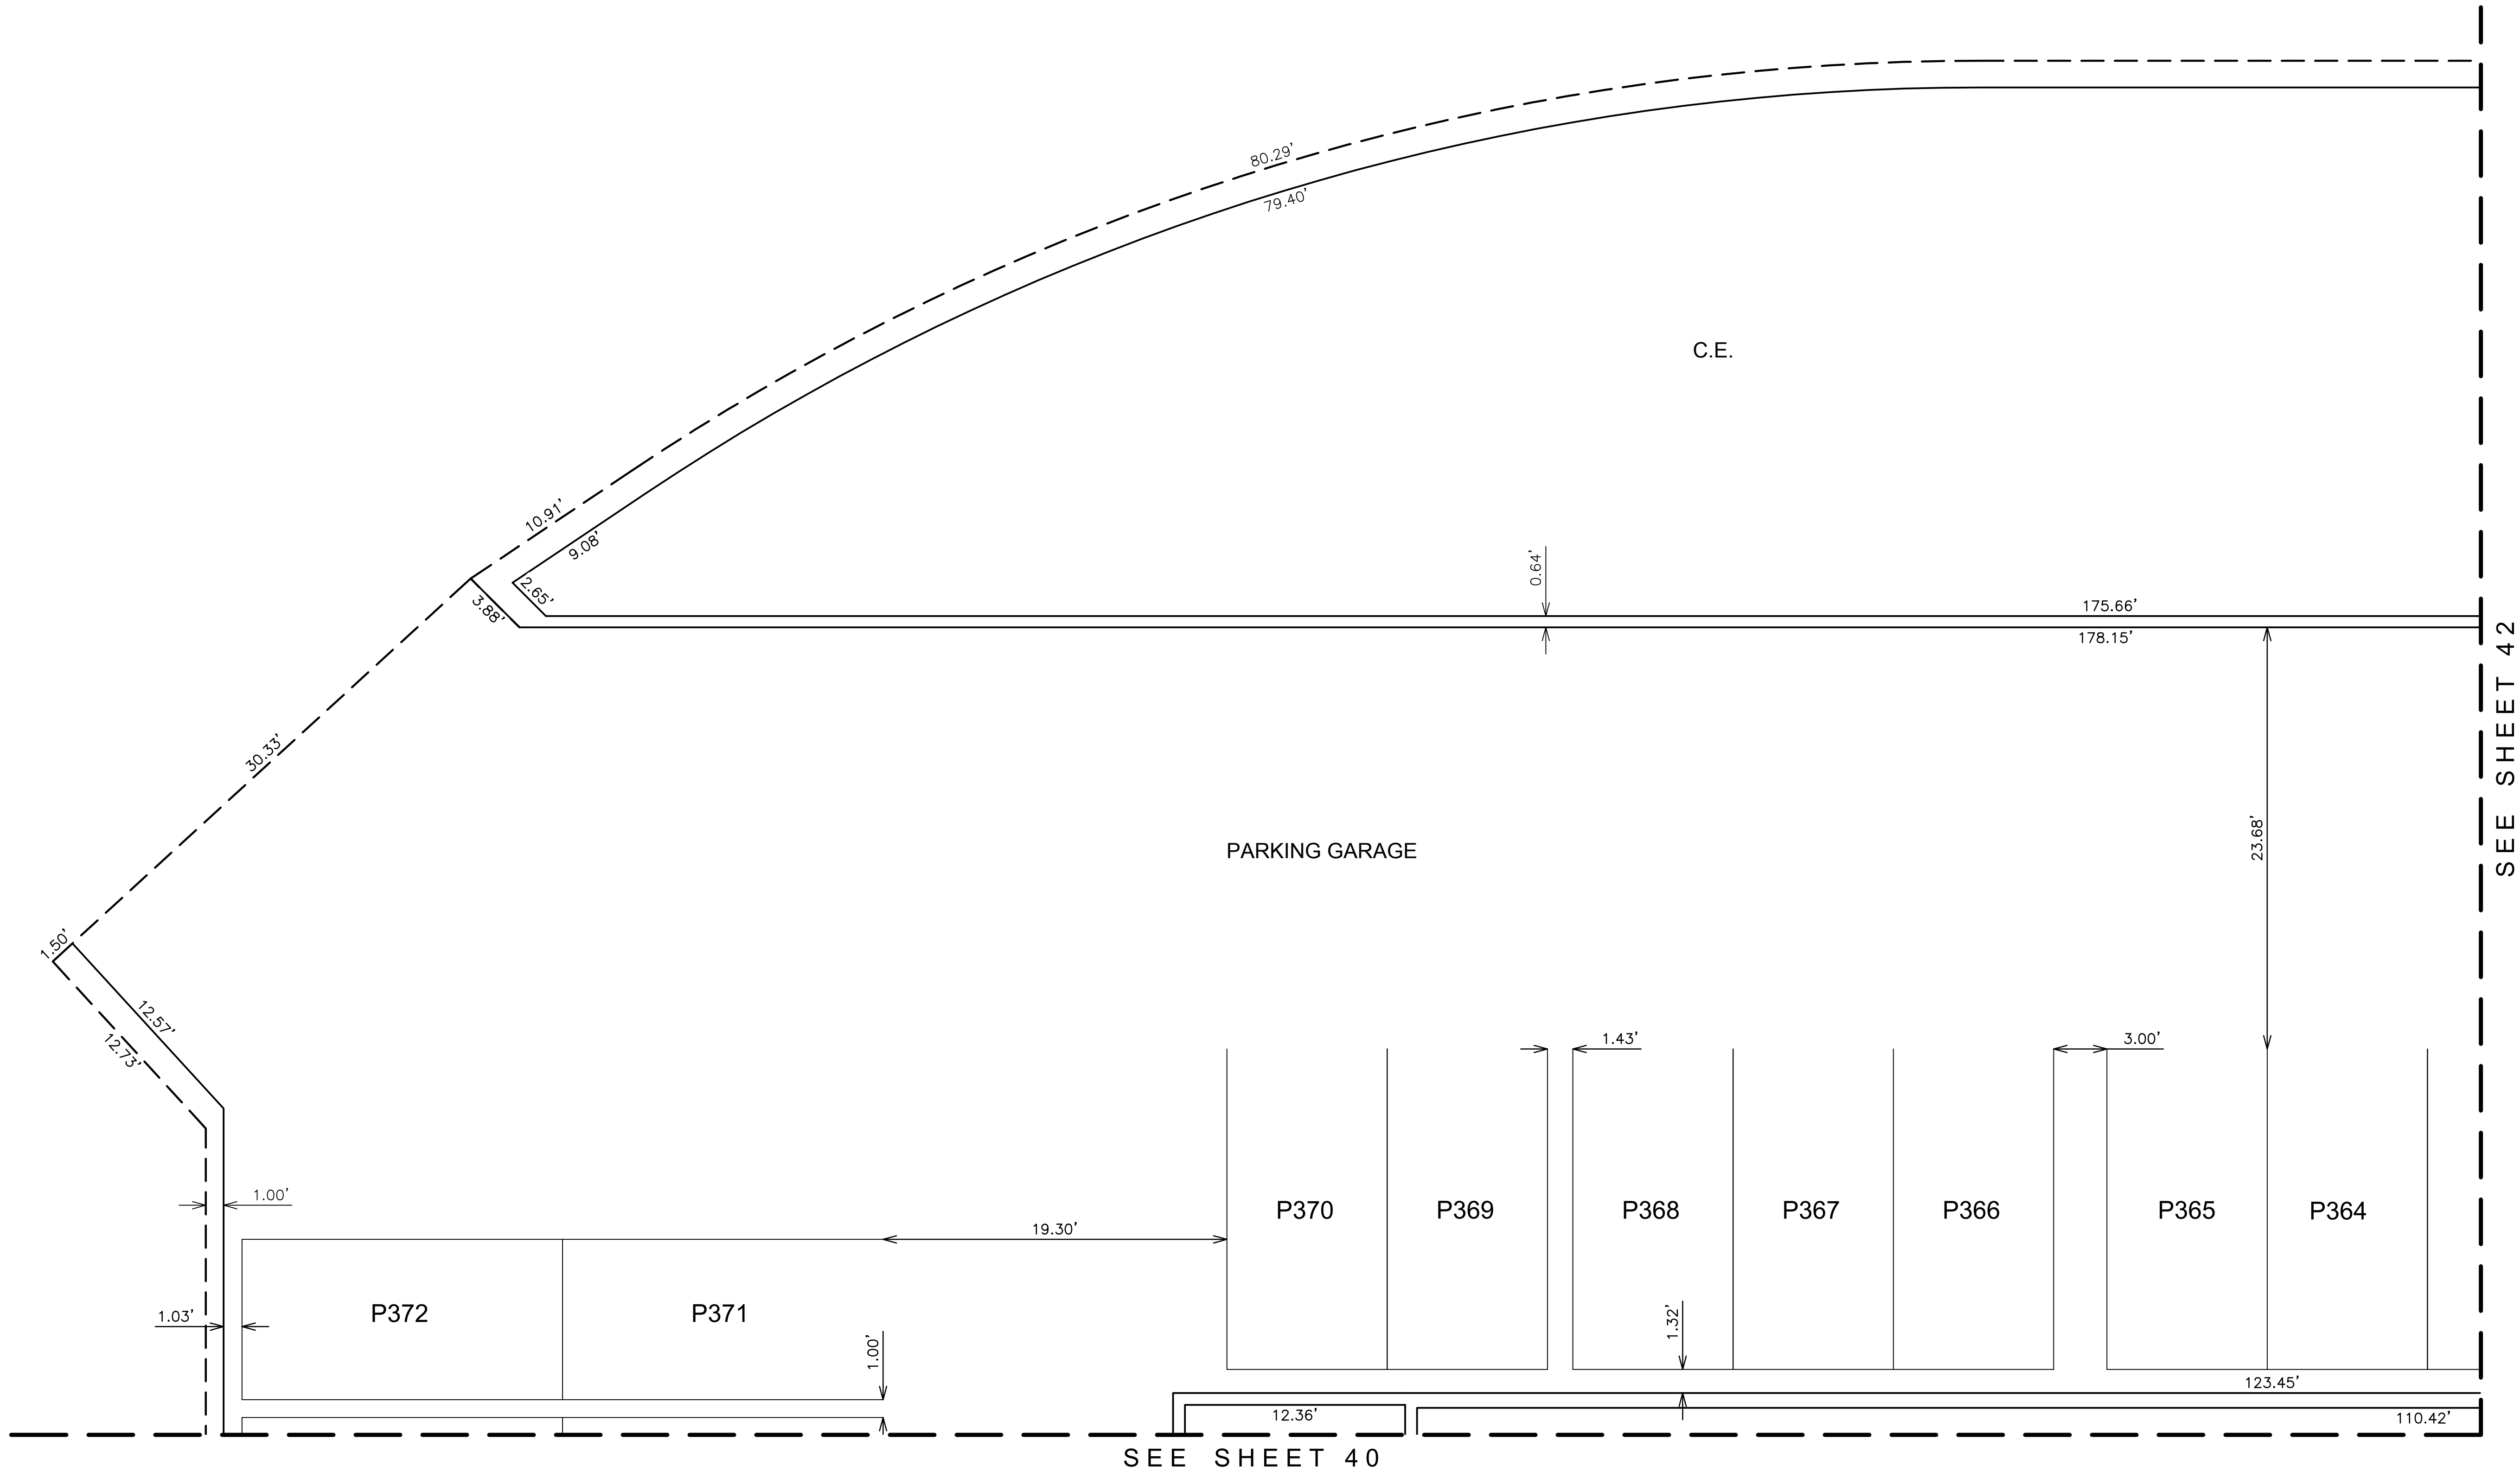

**SECOND LEVEL
PLAN**

SEE SHEET 1 FOR LEGEND AND
SEE SHEET 2 FOR CURVE TABLE

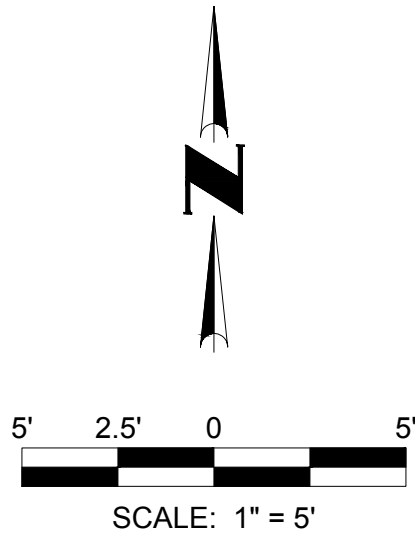

COUNTY RECORDER	


NO.	REVISION	DATE

CONDOMINIUM PLAT	Coe & Van Loo Consultants, Inc.

22782
LARRY E. SULLIVAN
ARIZONA U.S.A.
Expires 6-30-2018


41	SHEET	77
OF		
CVL Contact: R. WEED		
CVL Project #: 01-0268901		
CVL File #:		

Printed By: Parker Print Date: June 2, 2016 Filename: N:\01026890\1\CADD\Parcel A-TDS-A1.FPLAT.dwg

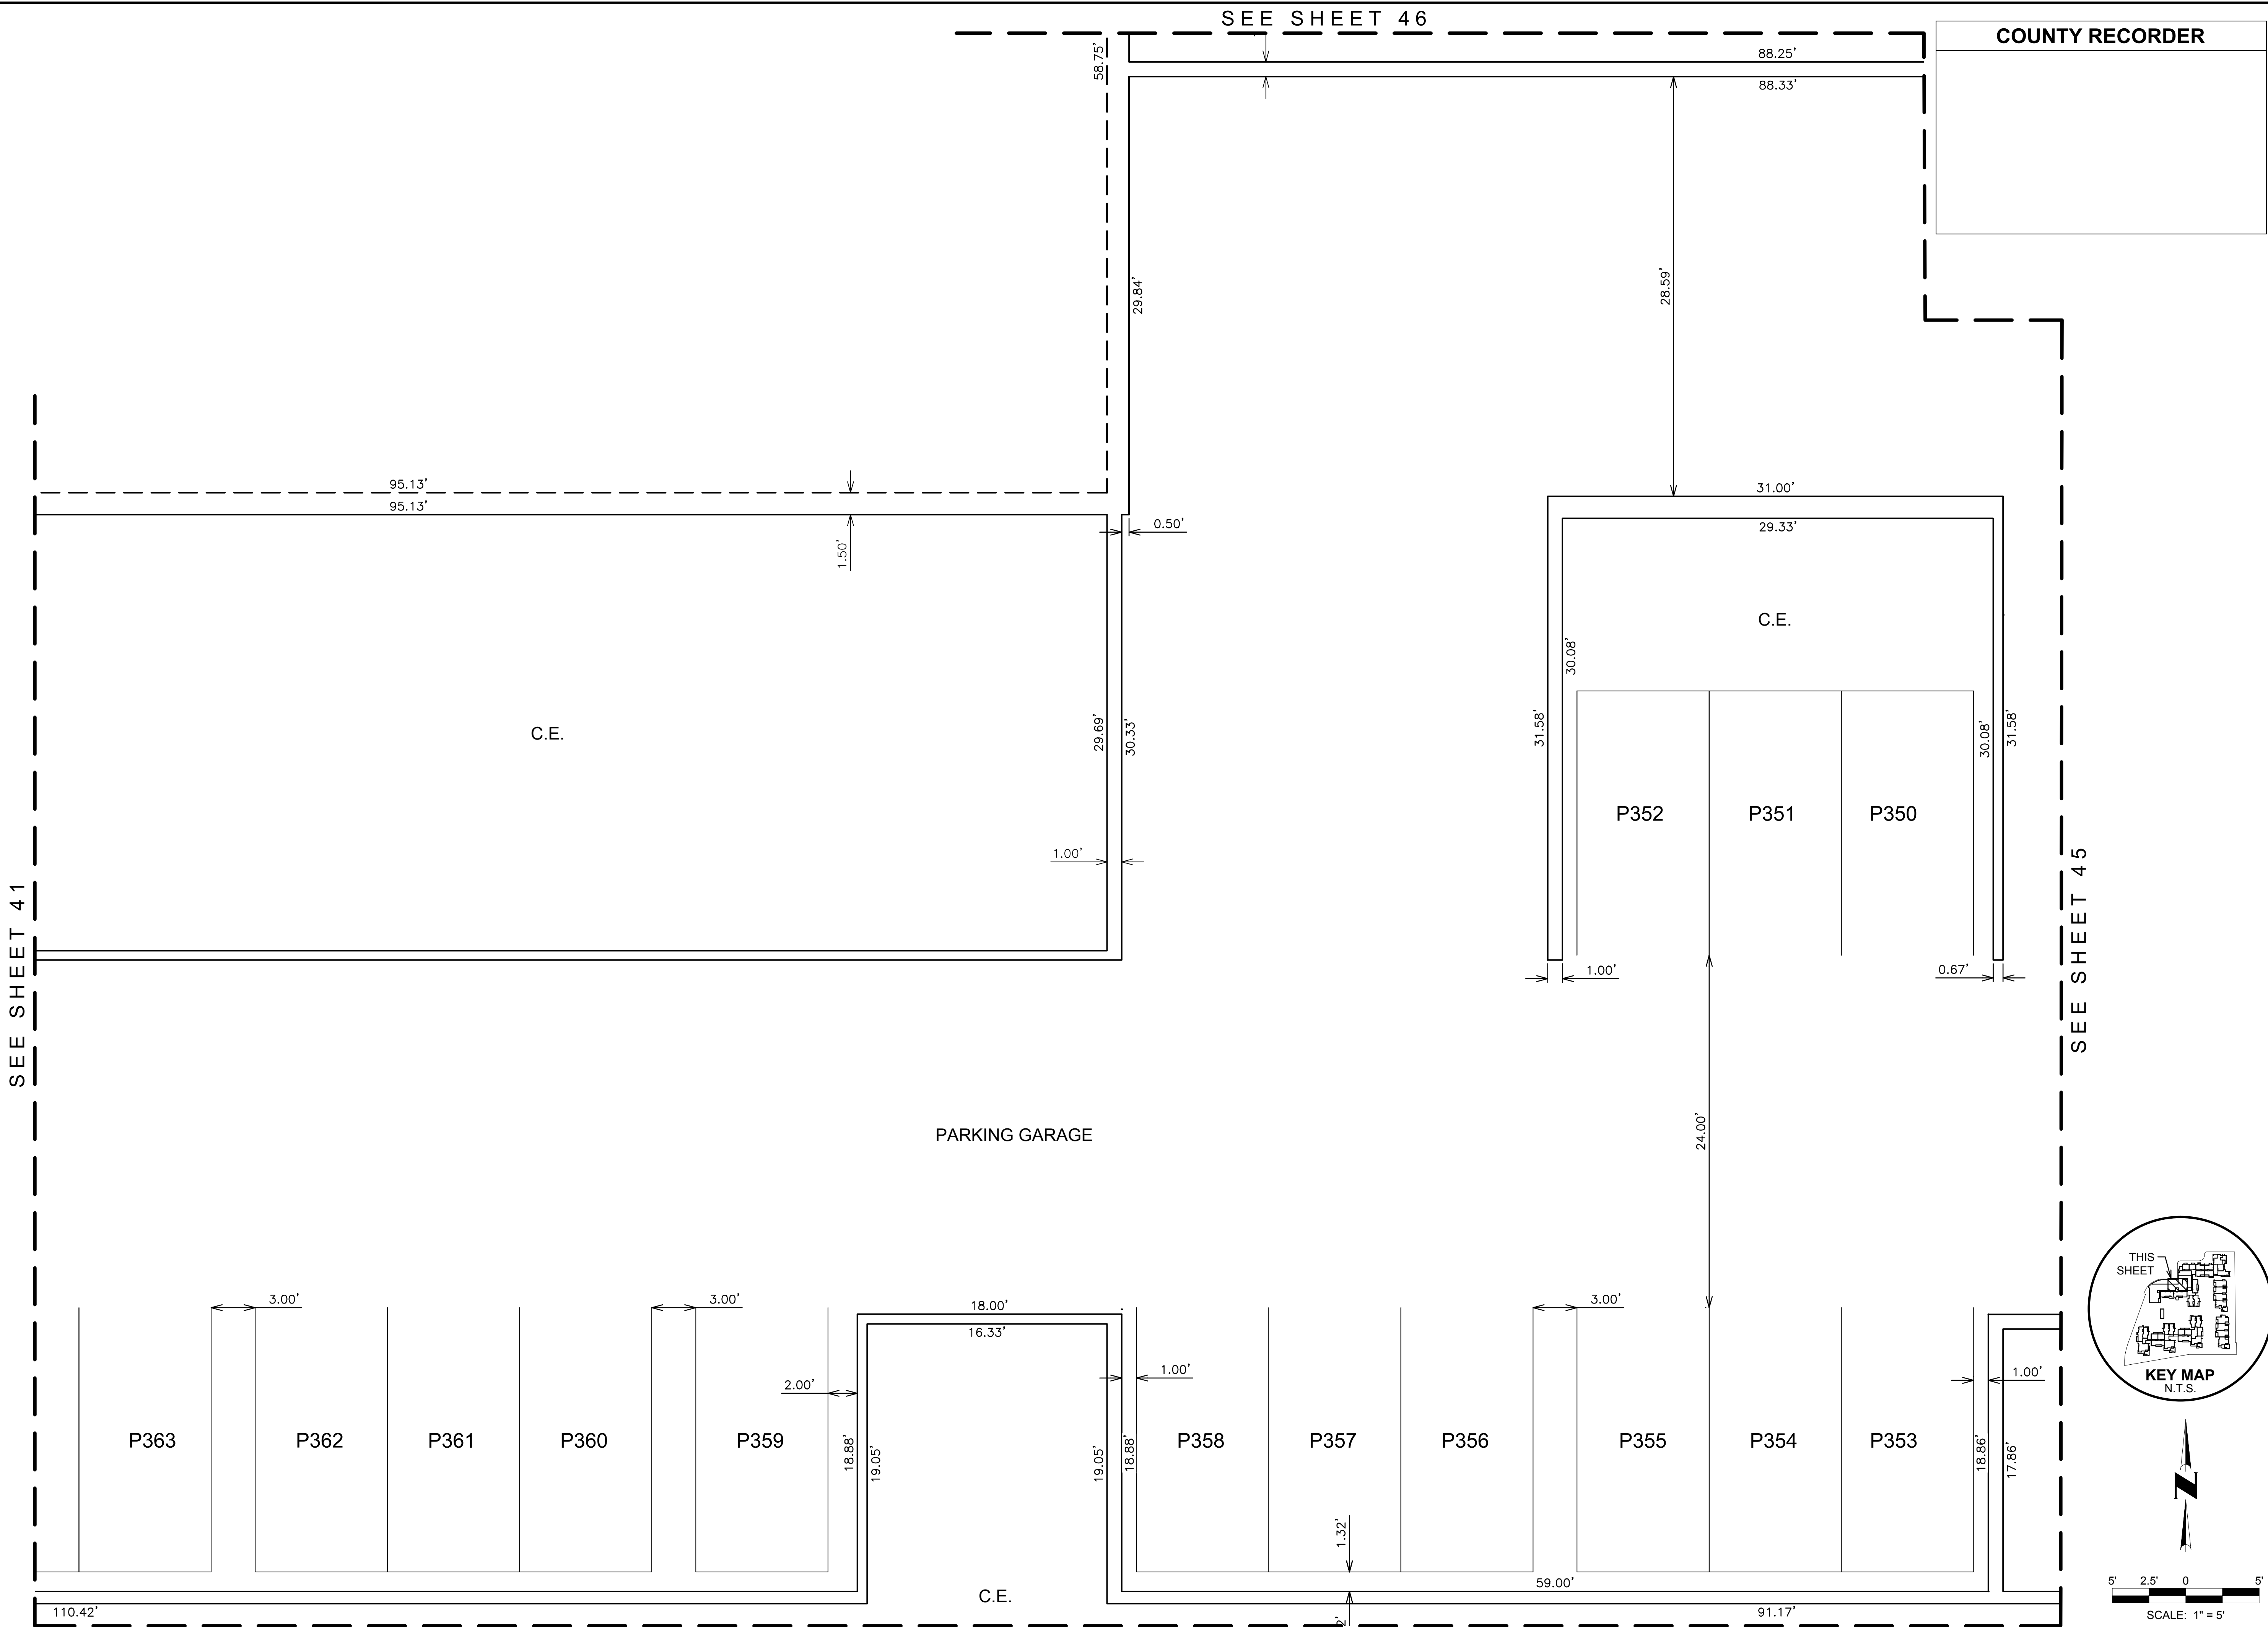

**SECOND LEVEL
PLAN**


SEE SHEET 1 FOR LEGEND AND
SEE SHEET 2 FOR CURVE TABLE

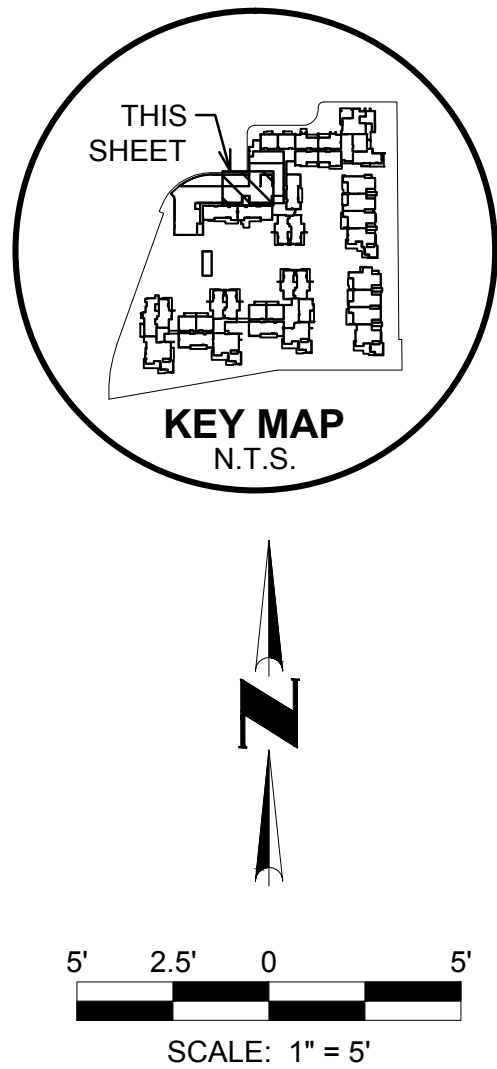

 4550 North 12th Street Phoenix, Arizona 85014 602-264-6831 www.cvlci.com	
NO.	REVISION
DATE	
CONDOMINIUM PLAT	
7000 EAST LINCOLN RESORT BRANDED VILLAS - PARCEL A-1 PARADISE VALLEY, ARIZONA	
42	SHEET OF 77
CVL Contact: R. WEED CVL Project #: 01-0268901 CVL File #:	

Coe & Van Loo Consultants, Inc.



Printed By: Parker Print Date: June 2, 2016 Filename: N:\01\026890\1\CADD\Parcel A-1\DS A1.FPLAT.dwg

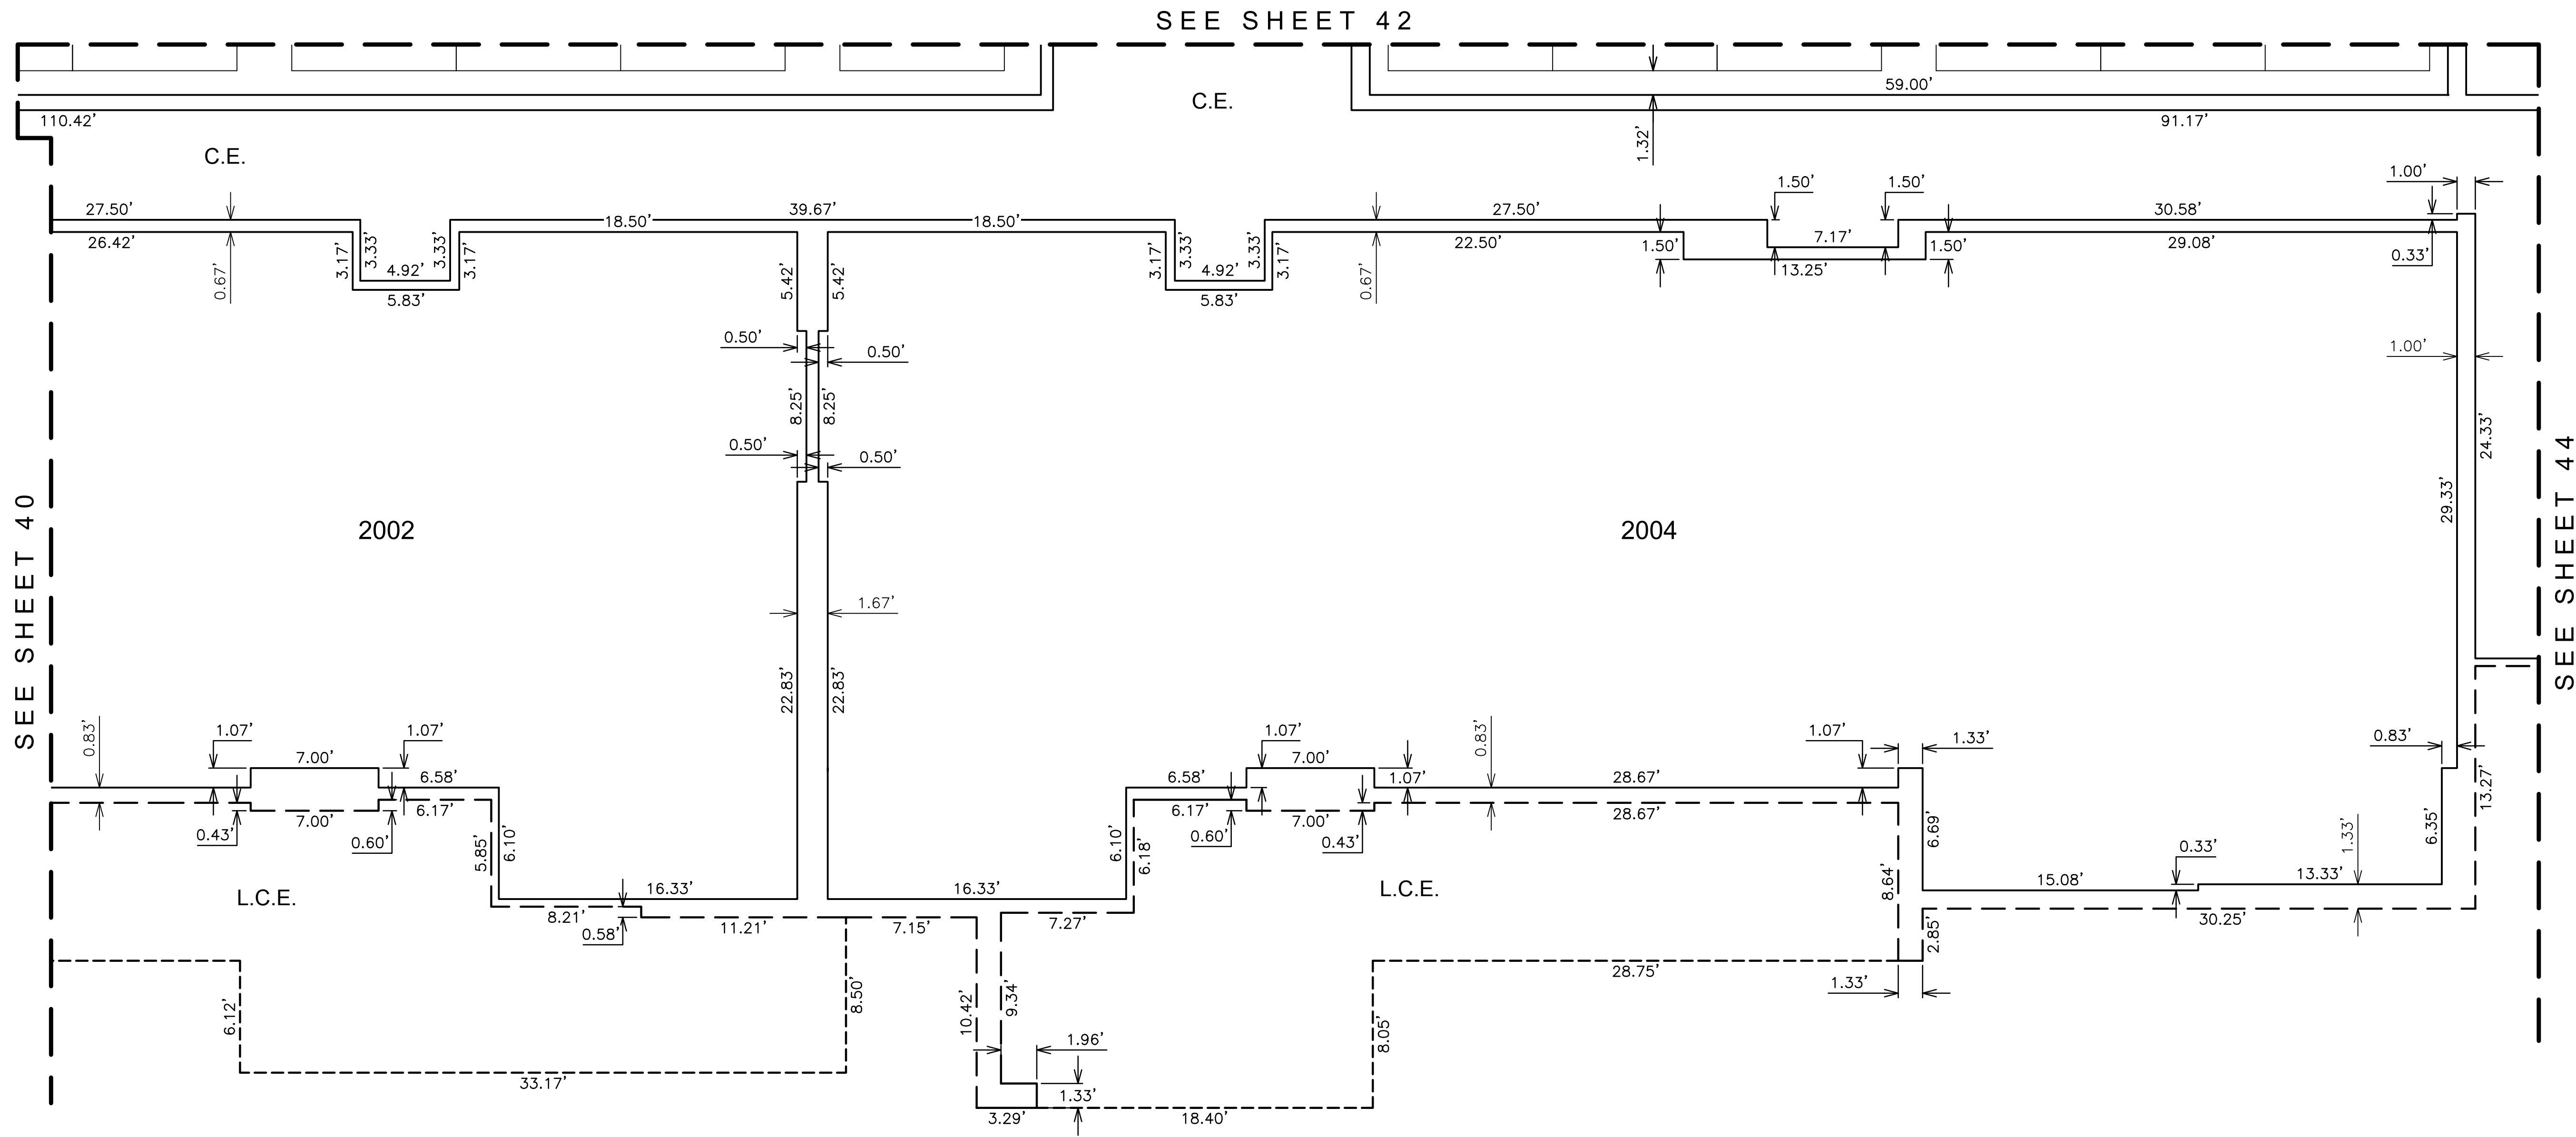

SEE SHEET 40

SEE SHEET 42


SEE SHEET 44

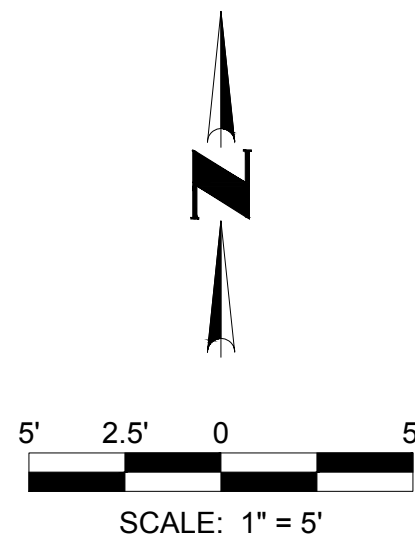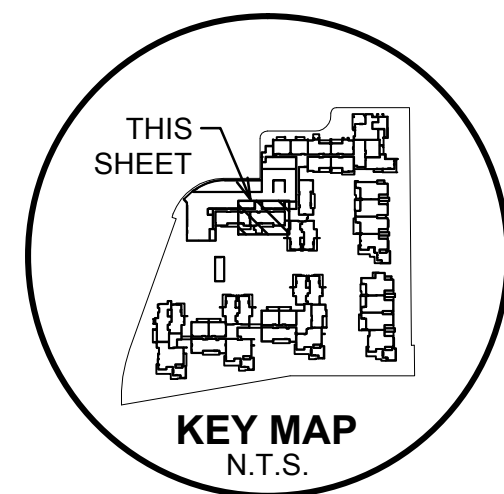

**SECOND LEVEL
PLAN**

SEE SHEET 1 FOR LEGEND AND
SEE SHEET 2 FOR CURVE TABLE

COUNTY RECORDER

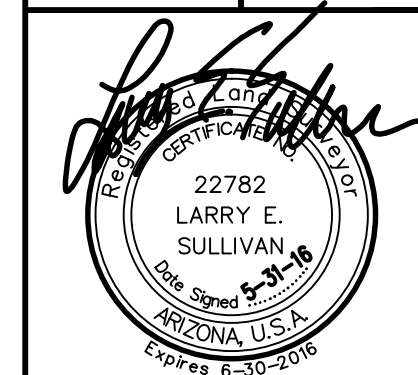

43 SHEET
OF **77**

CVL Contact: R. WEED
CVL Project #: 01-0268901
CVL File #:





CONDOMINIUM PLAT

7000 EAST LINCOLN RESORT
BRANDED VILLAS - PARCEL A-1
PARADISE VALLEY, ARIZONA

Coe & Van Loo Consultants, Inc.

NO. REVISION DATE

CVL
CONSULTANTS
4550 North 12th Street
Phoenix, Arizona 85014
602-264-6831
www.cvlci.com

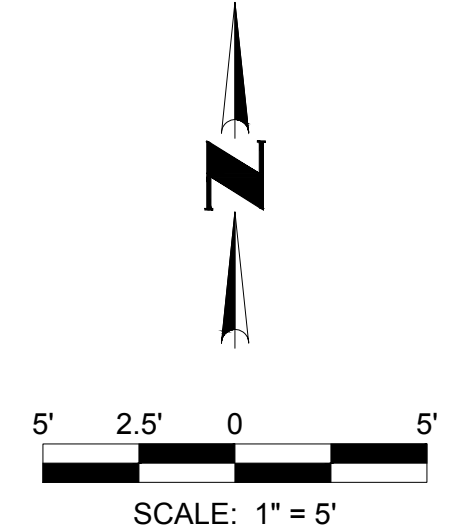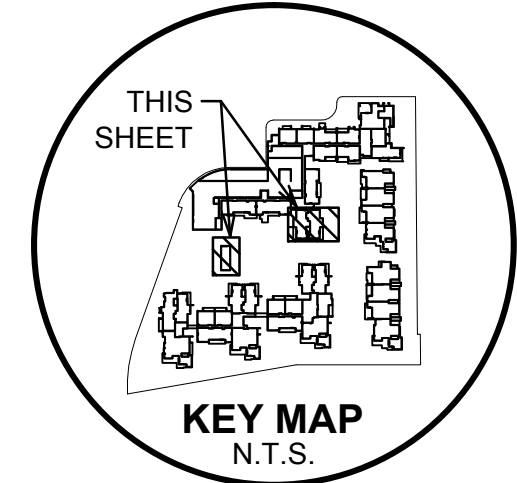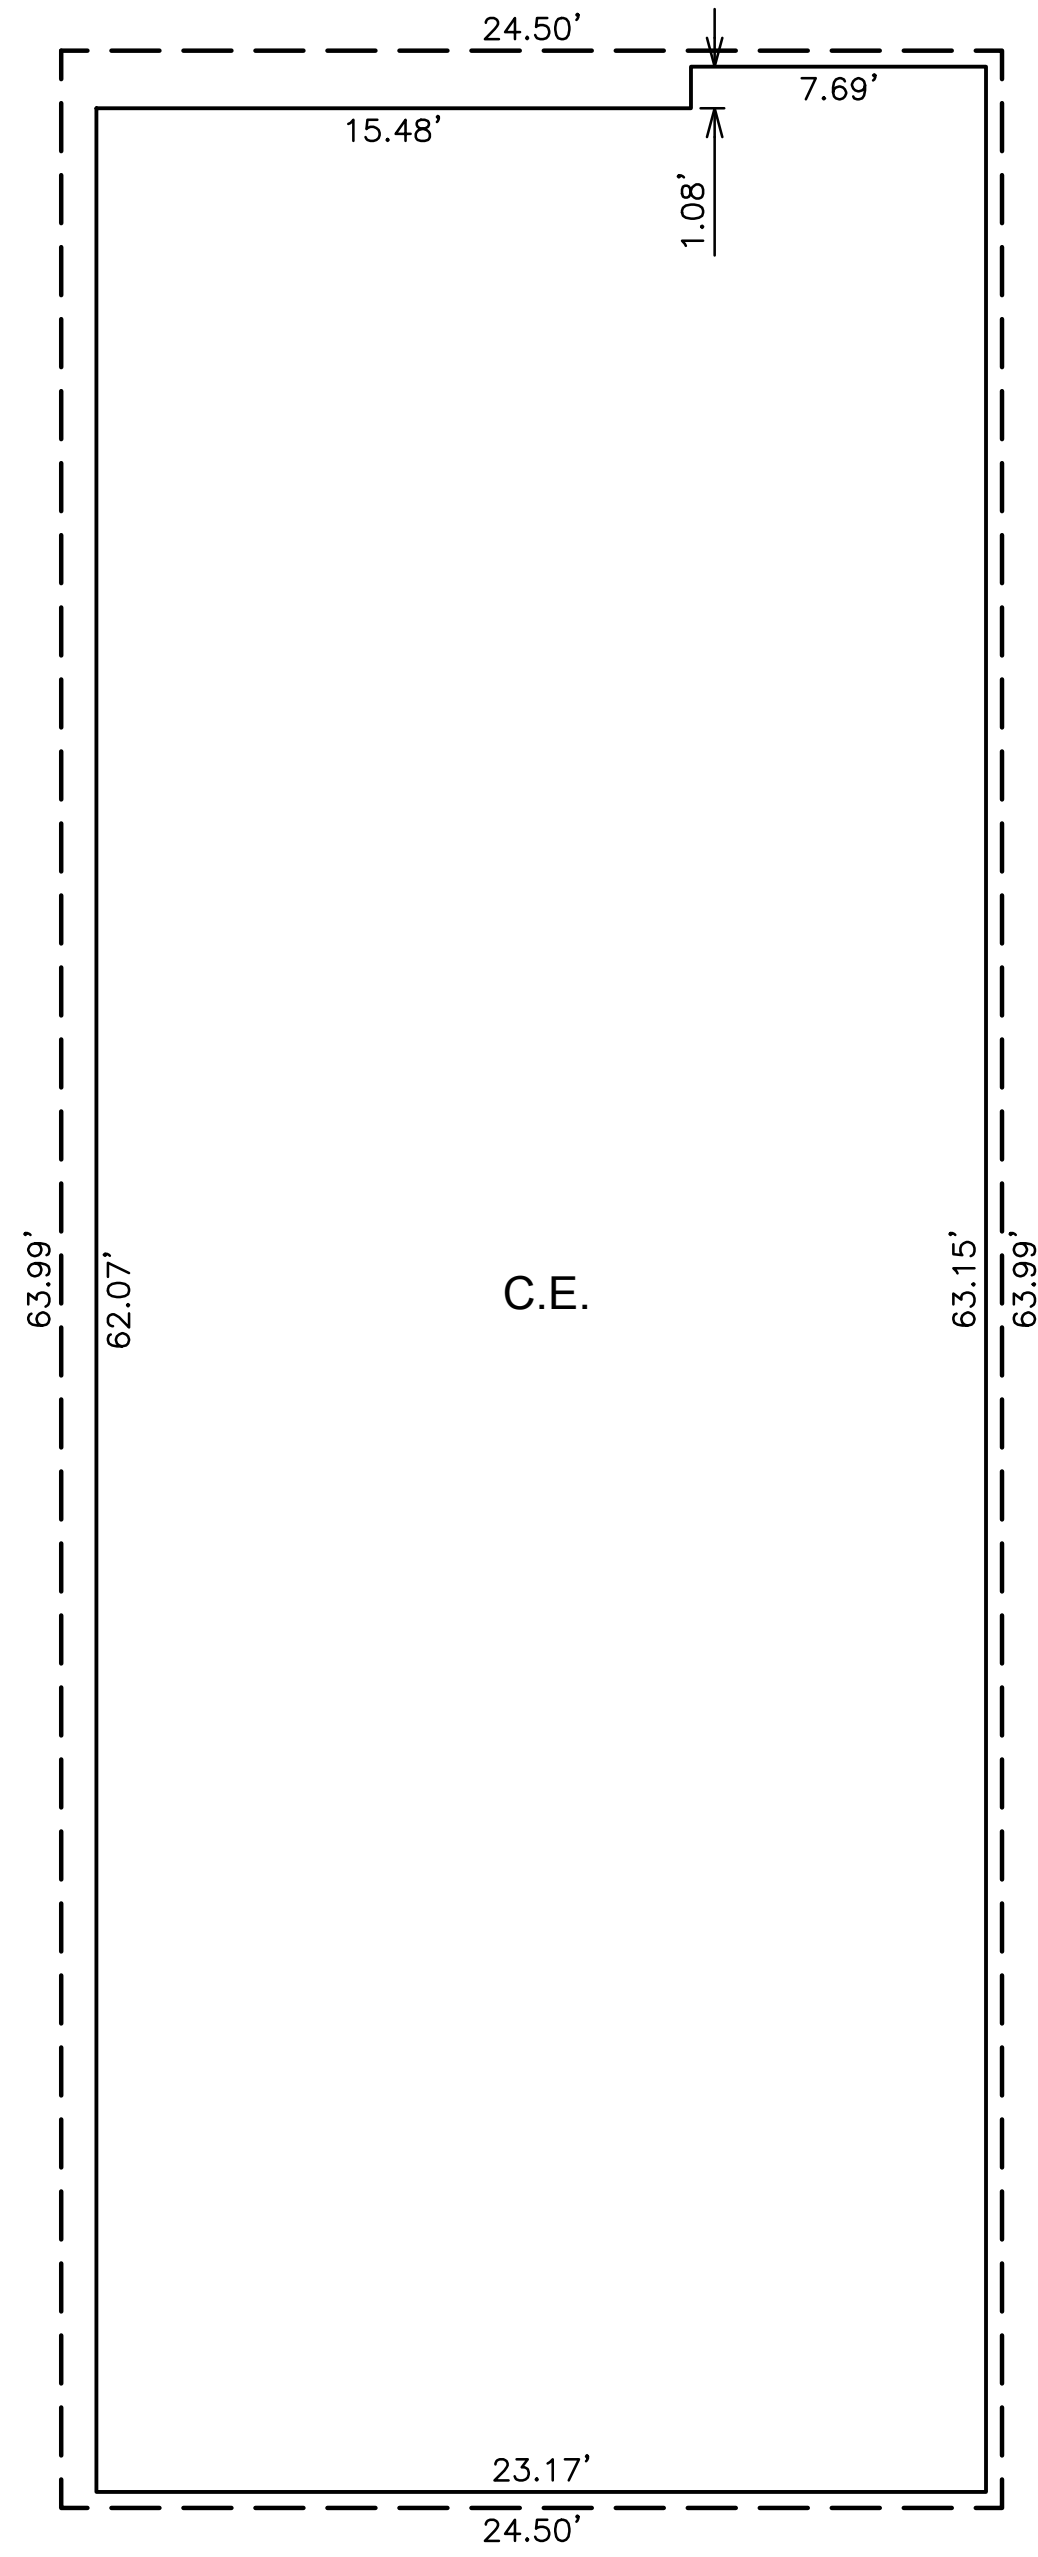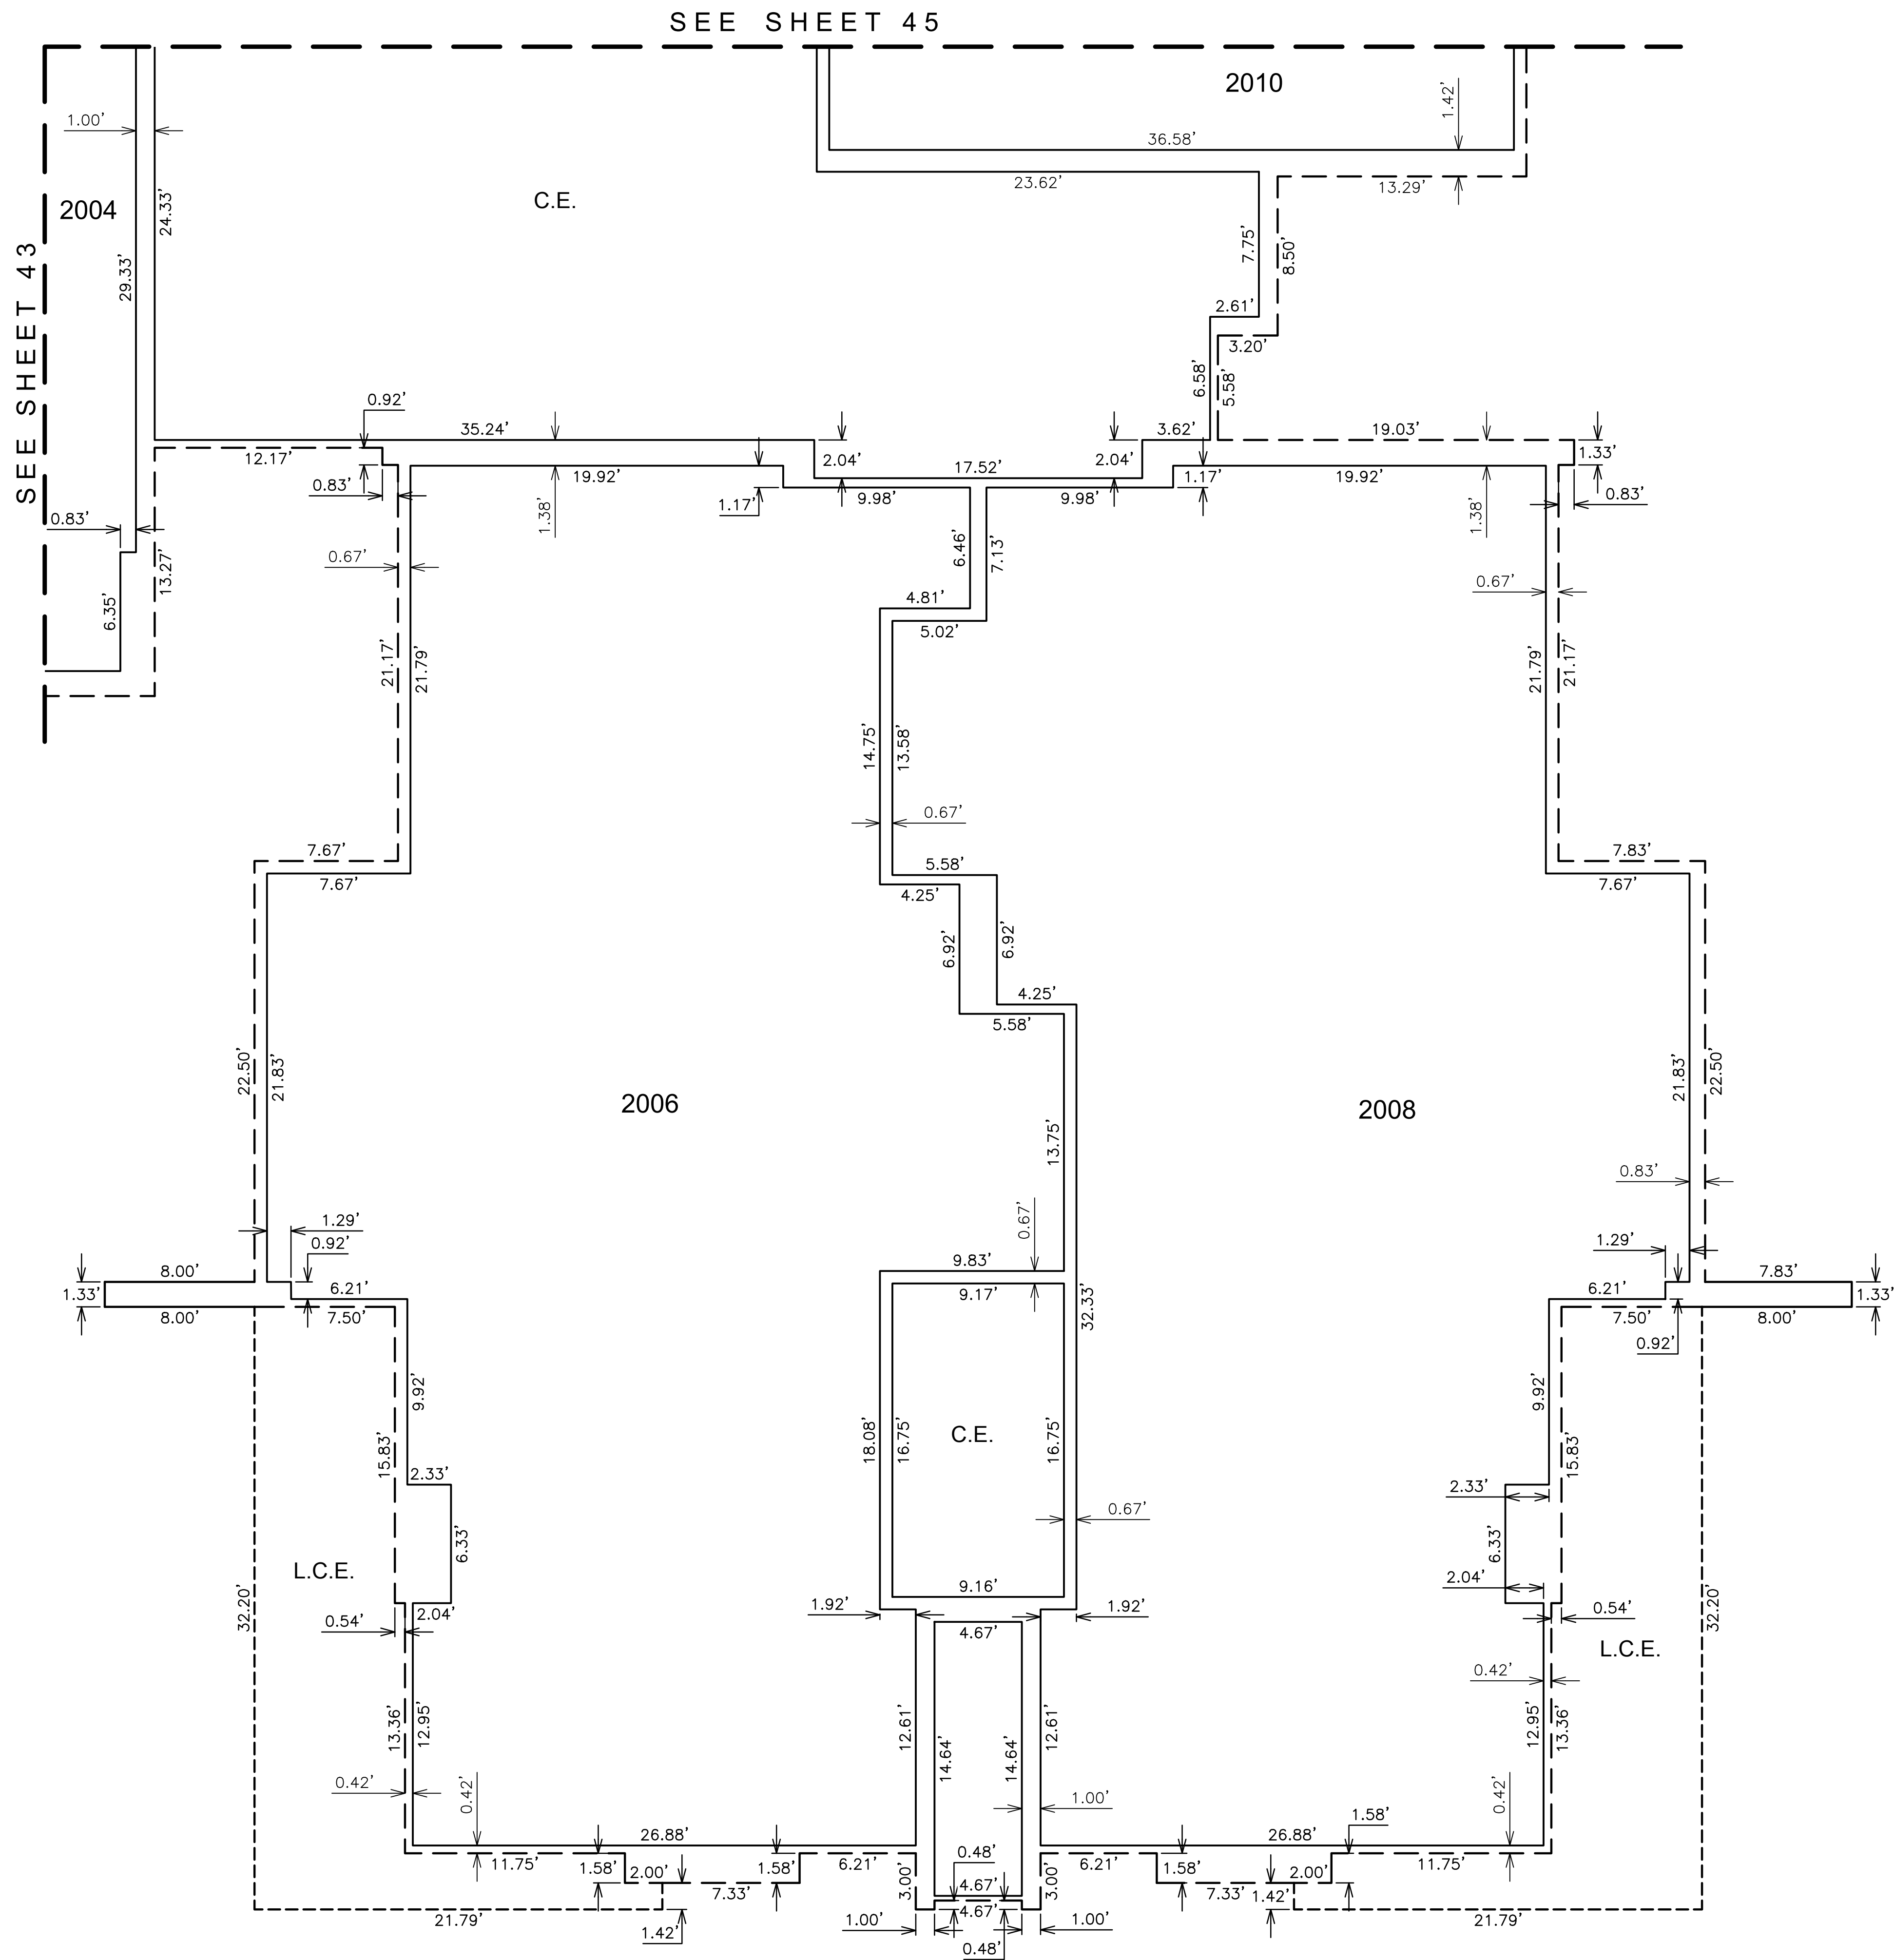


SECOND LEVEL PLAN

SEE SHEET 1 FOR LEGEND AND
SEE SHEET 2 FOR CURVE TABLE

COUNTY RECORDER

44	SHEET OF 77	Coe & Van Loo Consultants, Inc. 7000 EAST LINCOLN RESORT BRANDED VILLAS - PARCEL A-1 PARADISE VALLEY, ARIZONA	CONDOMINIUM PLAT	NO.	REVISION			DATE

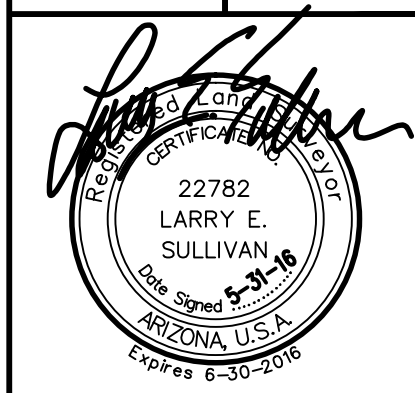

CVL CONSULTANTS
4550 North 12th Street
Phoenix, Arizona 85014
602-264-6831
www.cvlci.com



SEE SHEET 44

cvl
CONSULTANTS
4550 North 12th Street
Phoenix, Arizona 85014
602-264-6831
www.cvlci.com

[illegible]

7000 EAST LINCOLN RESORT
BRANDED VILLAS - PARCEL A-1
PARADISE VALLEY, ARIZONA

7000 EAST LINCOLN RESORT
BRANDED VILLAS PARCEL A 1

PARADISE VALLEY, ARIZONA




SECOND LEVEL PLAN

SEE SHEET 1 FOR LEGEND AND
SEE SHEET 2 FOR CURVE TABLE

45 SHEET OF 77

VL Contact: R. WEED
VL Project #: 01-0268901
VL File #:



Printed By: Parker Print Date: June 2, 2016 Filename: N:\01026890\1\CADD\Parcel A-TDS A1.FPLAT.dwg

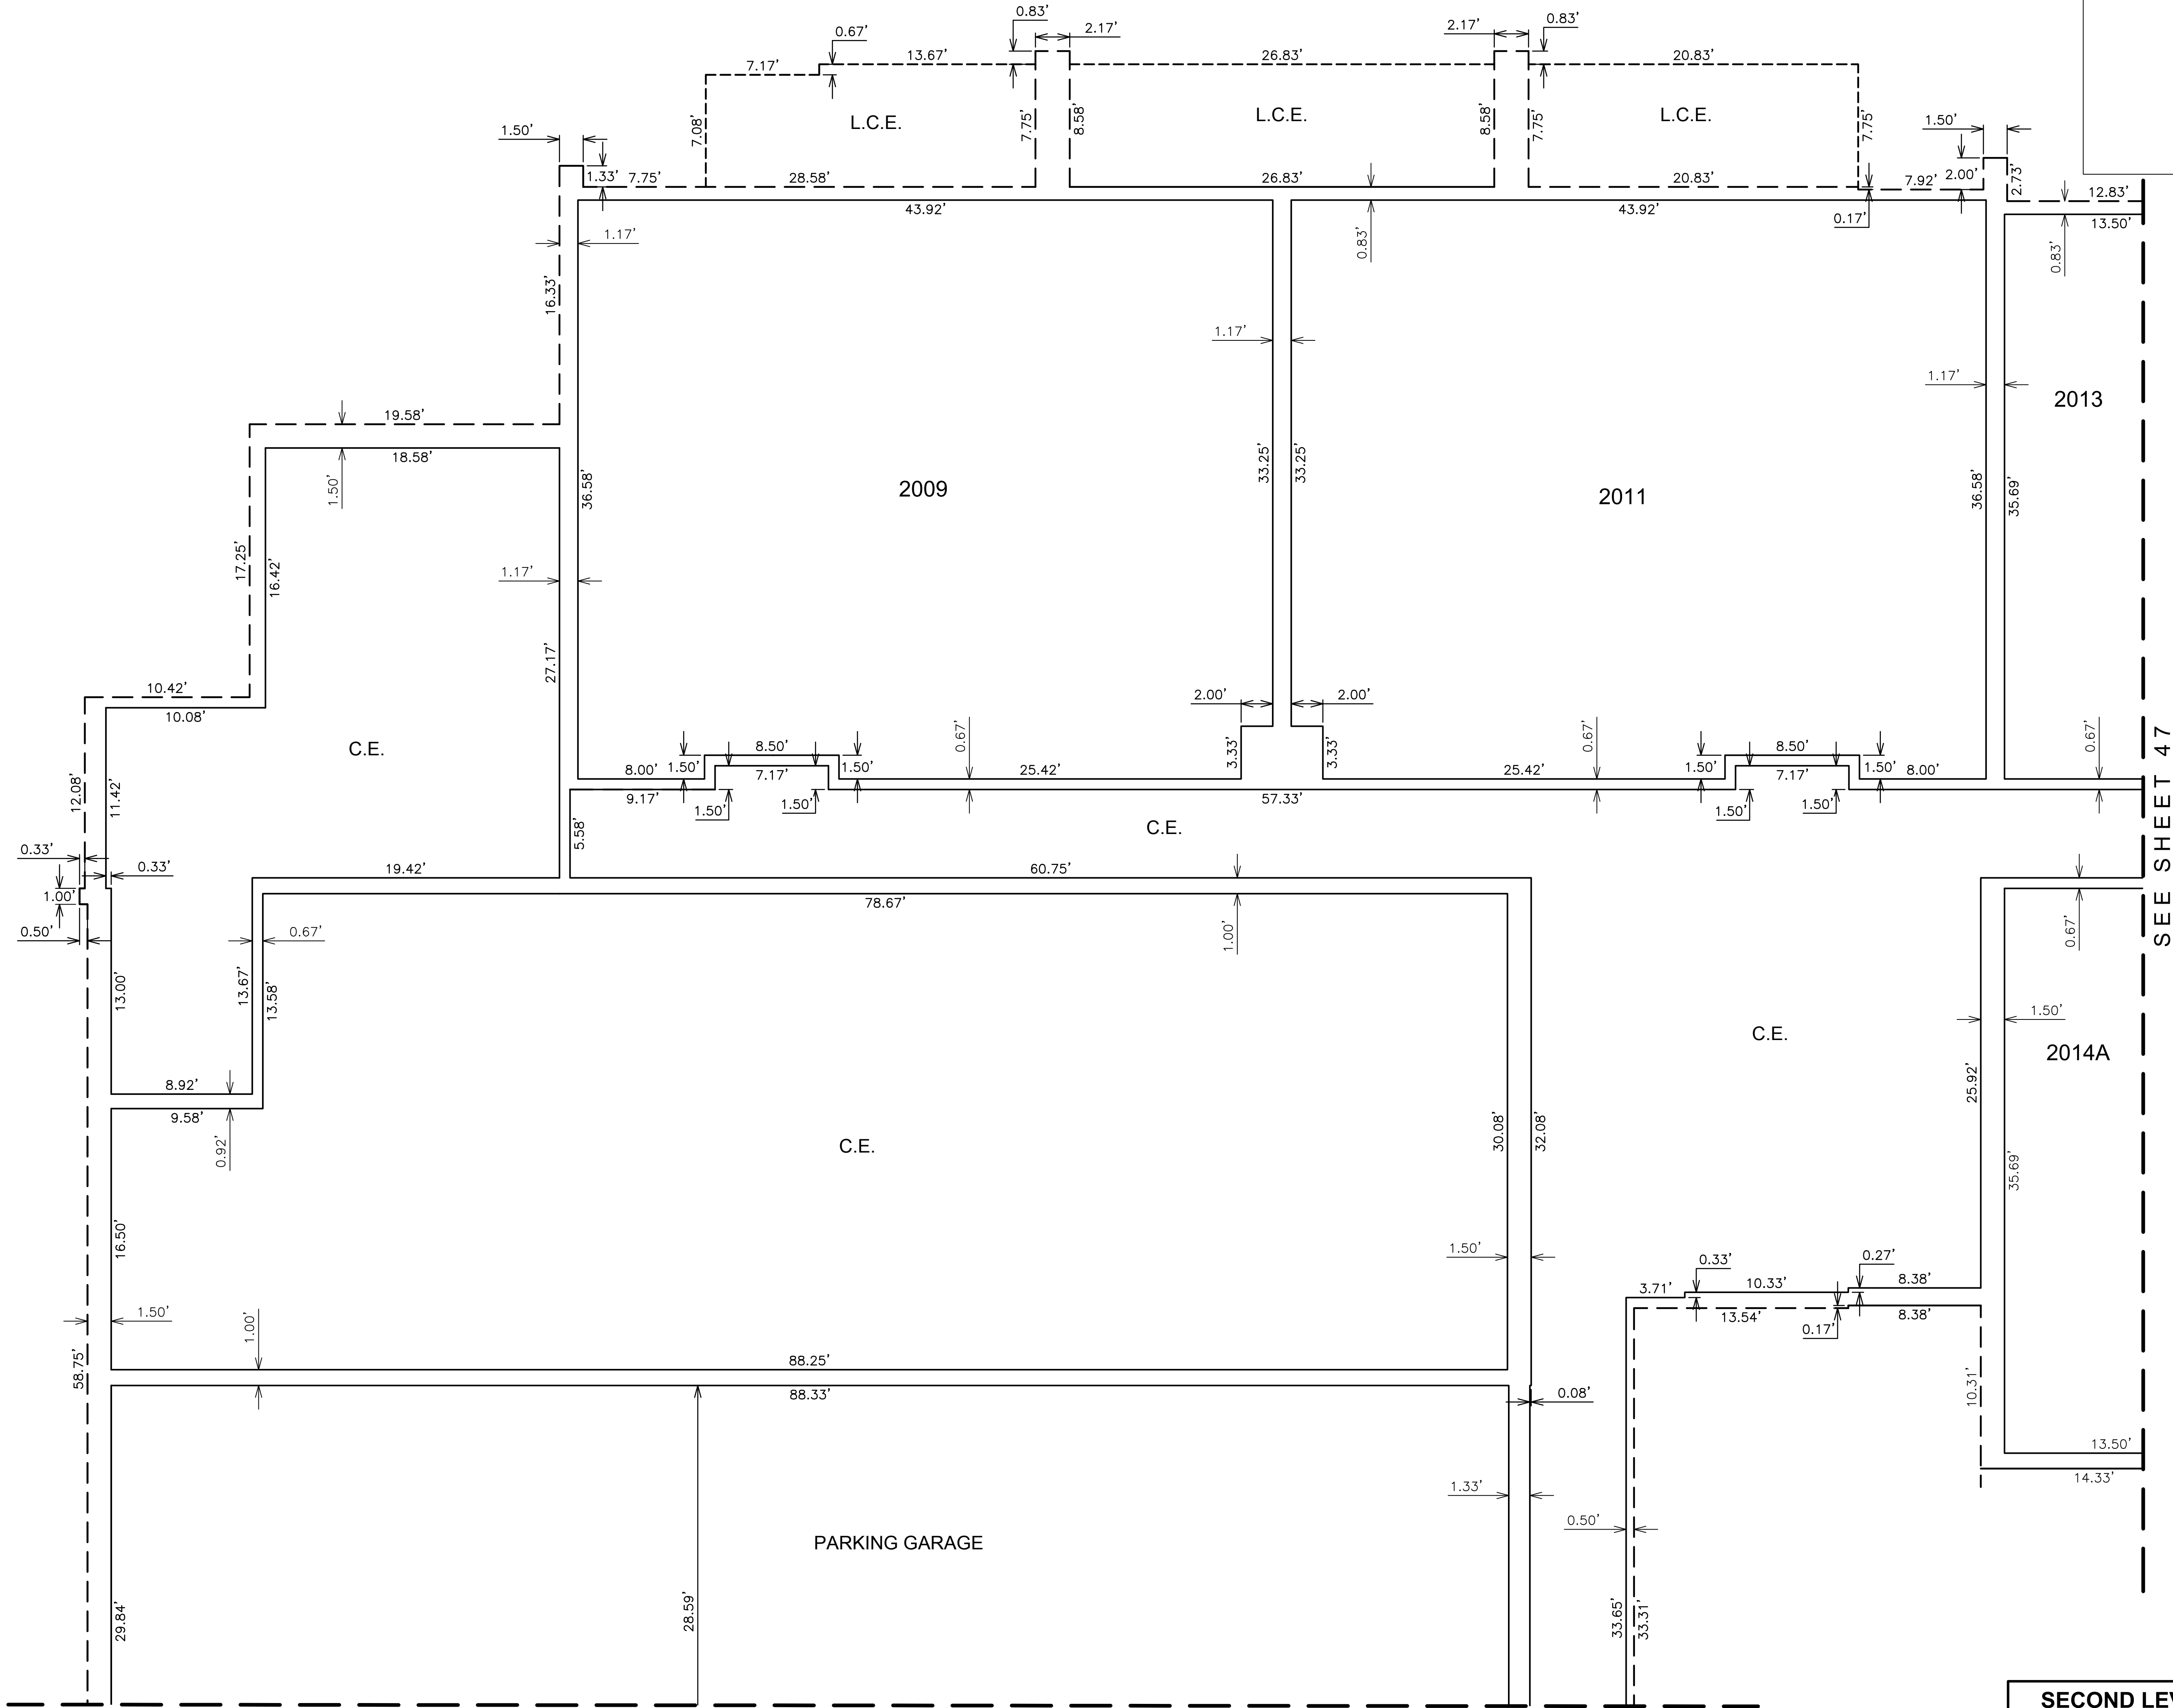

COUNTY RECORDER

SEE SHEET 45

SEE SHEET 47

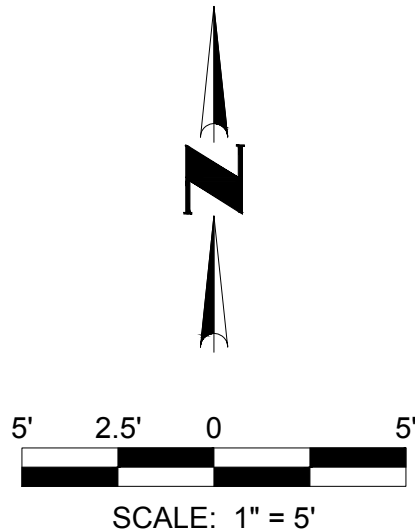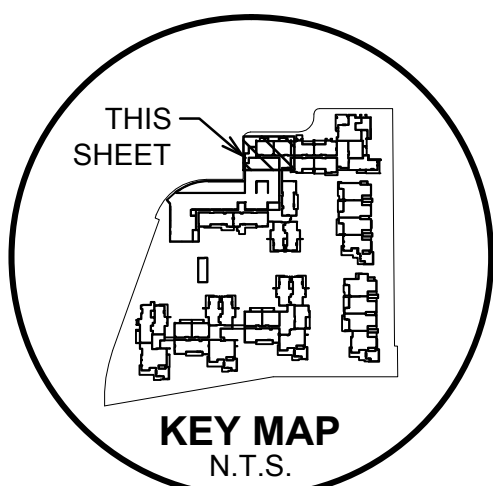

SECOND LEVEL
PLAN


SEE SHEET 1 FOR LEGEND AND
SEE SHEET 2 FOR CURVE TABLE

NO.	REVISION	DATE

CONDOMINIUM PLAT

7000 EAST LINCOLN RESORT
BRANDED VILLAS - PARCEL A-1
PARADISE VALLEY, ARIZONA




Coe & Van Loo Consultants, Inc.

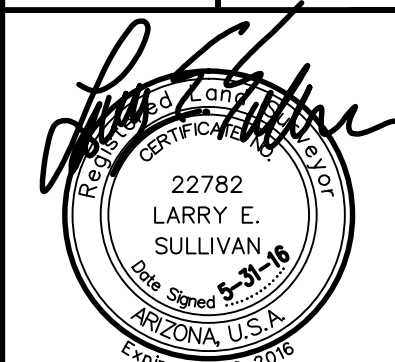

46 SHEET
OF 77

CVL Contact: R. WEED
CVL Project #: 01-0268901
CVL File #:

Printed By: Parker Print Date: June 2, 2016 Filename: N:\01026890\1\CADD\Parcel A-TDS A1.FPLAT.dwg

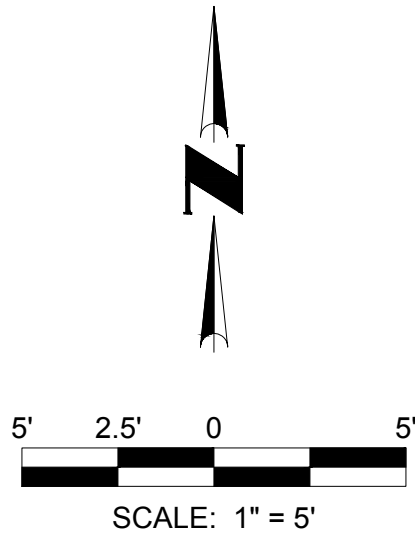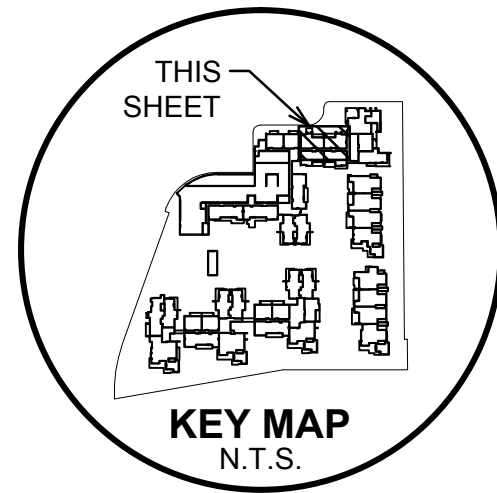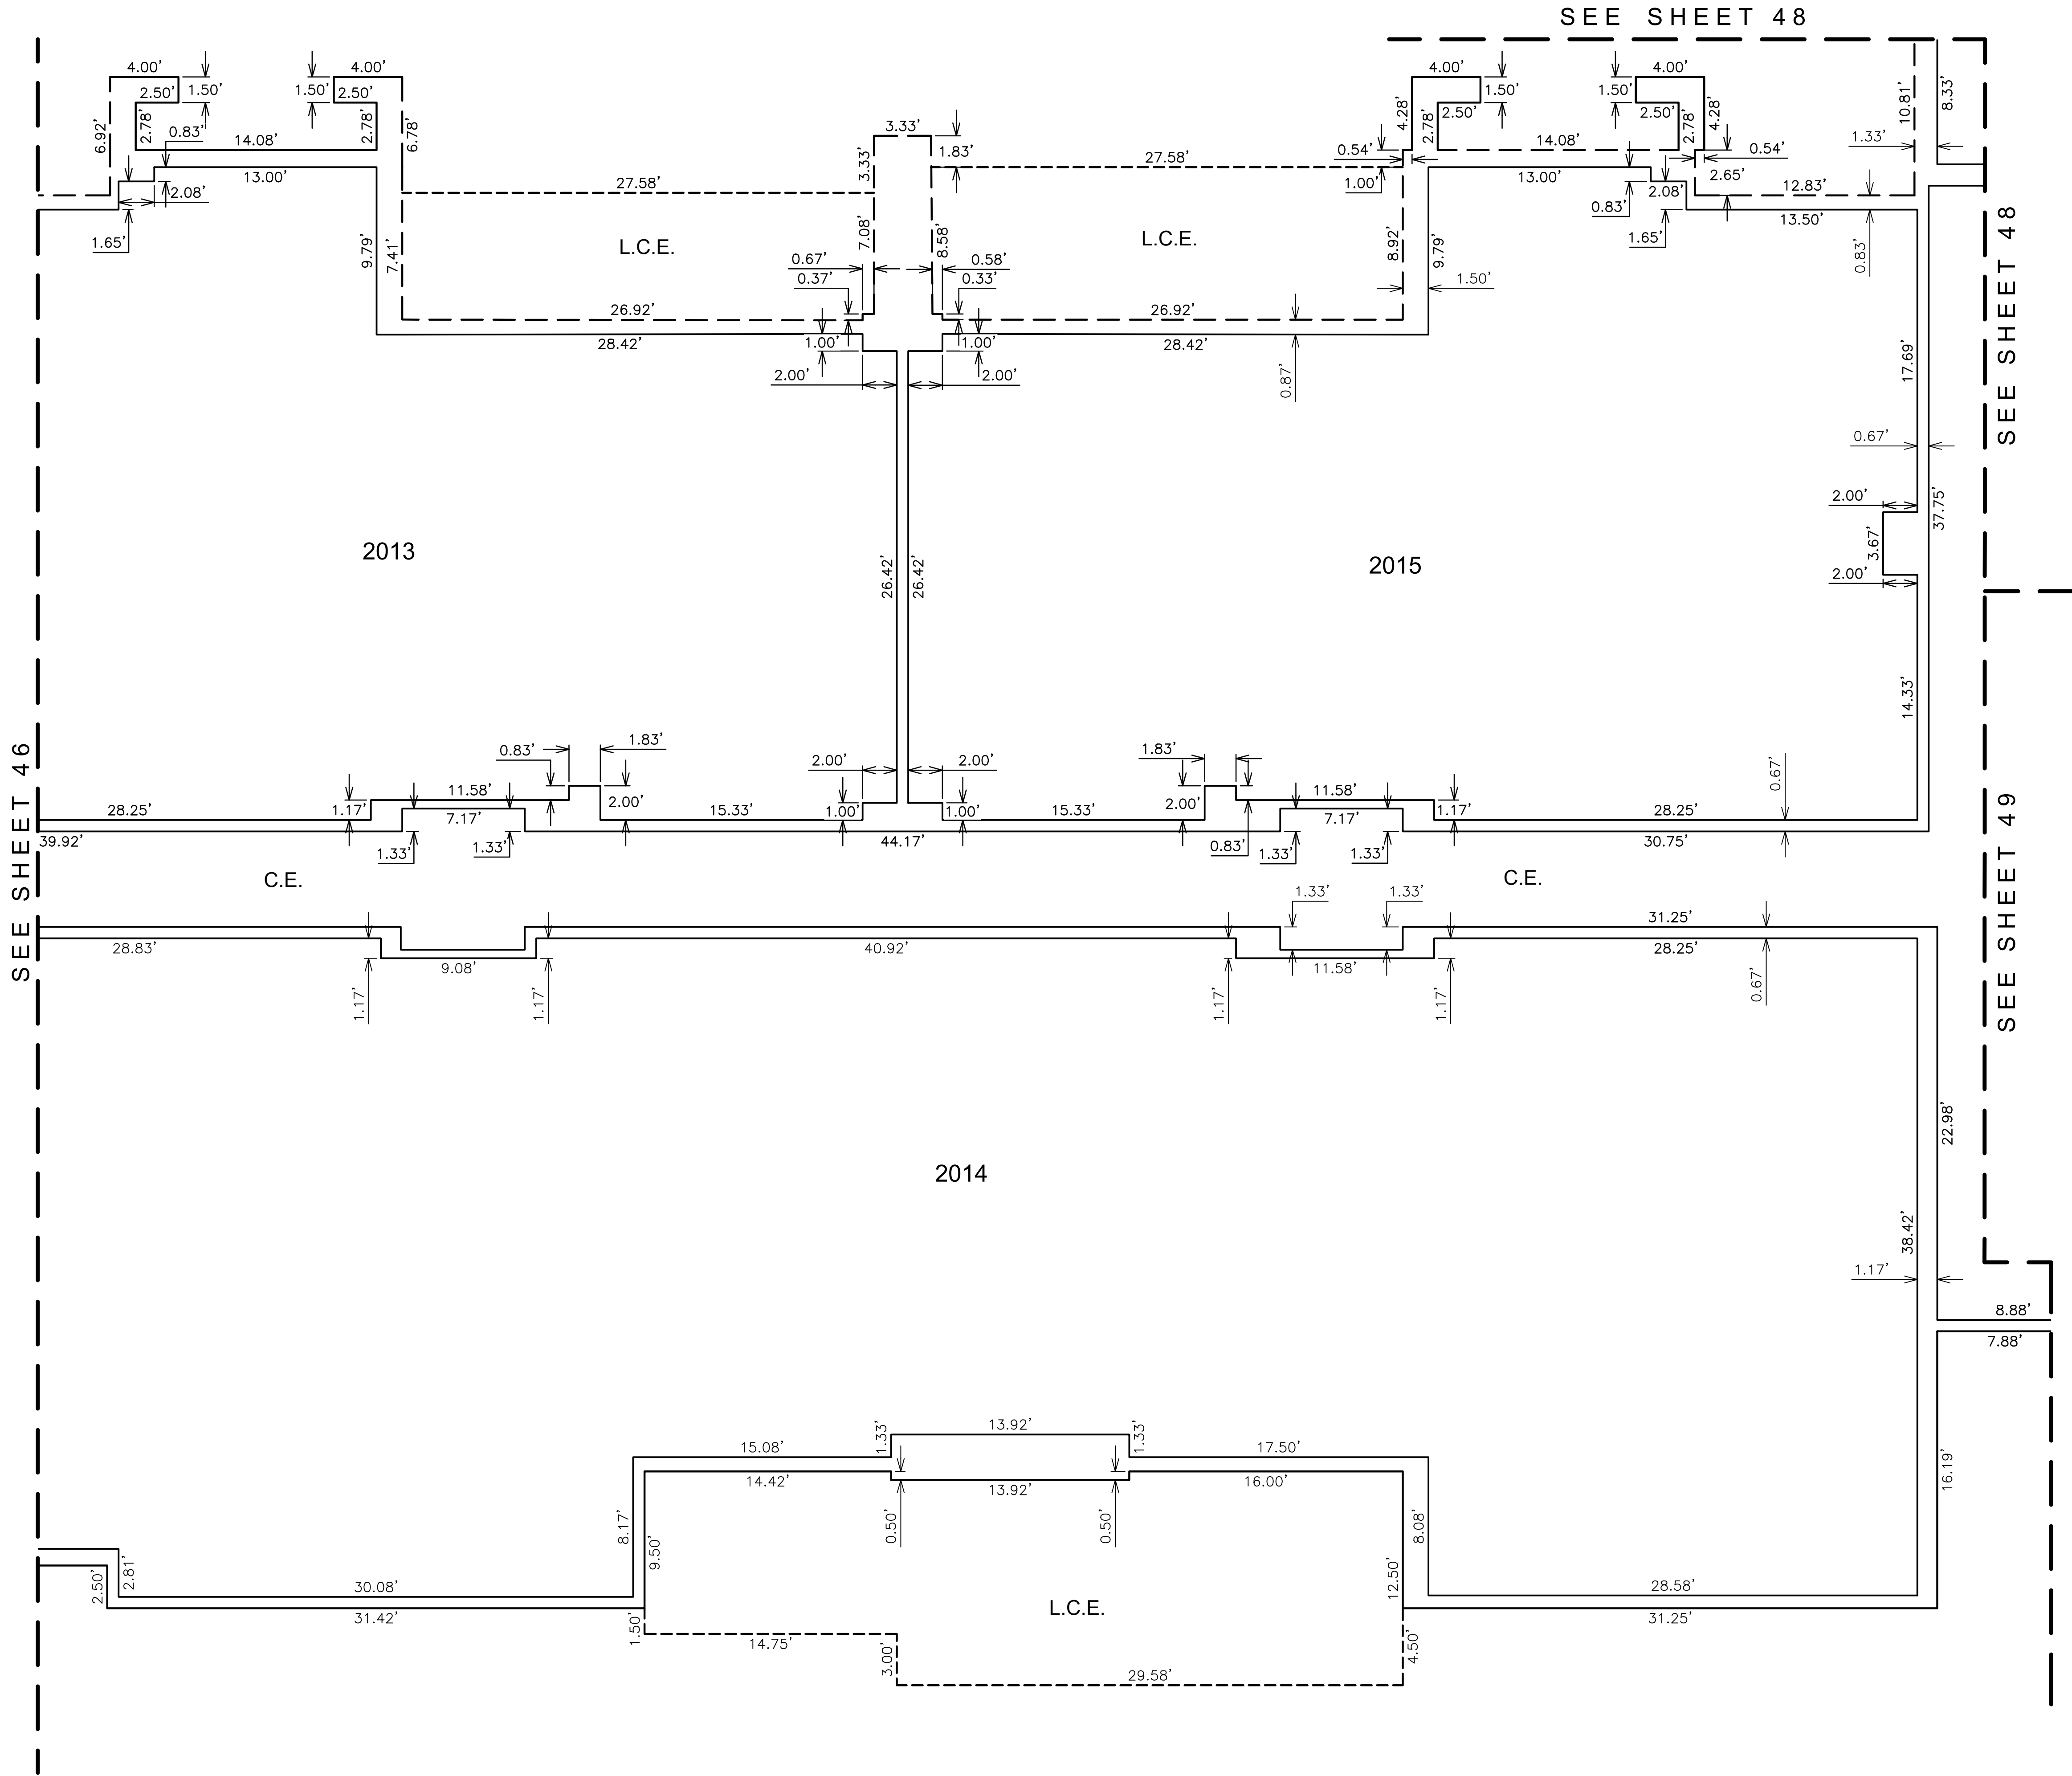

**SECOND LEVEL
PLAN**

SEE SHEET 1 FOR LEGEND AND
SEE SHEET 2 FOR CURVE TABLE

COUNTY RECORDER


CVL
CONSULTANTS
4550 North 12th Street
Phoenix, Arizona 85014
602-264-6831
www.cvlci.com

NO.	REVISION	DATE	

CONDOMINIUM PLAT




Coe & Van Loo Consultants, Inc.

7000 EAST LINCOLN RESORT
BRANDED VILLAS - PARCEL A-1
PARADISE VALLEY, ARIZONA

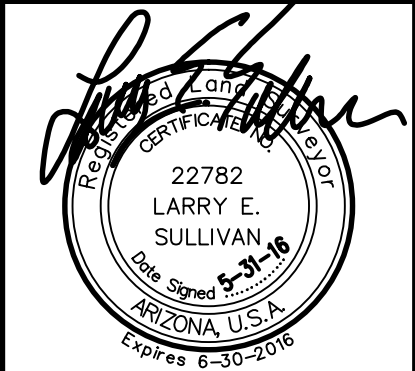

47 SHEET
OF 77

CVL Contact: R. WEED
CVL Project #: 01-0268901
CVL File #:

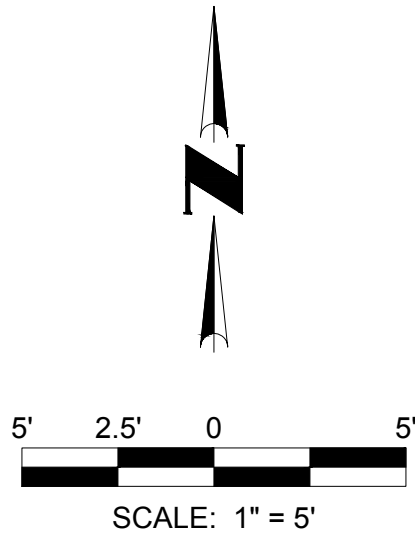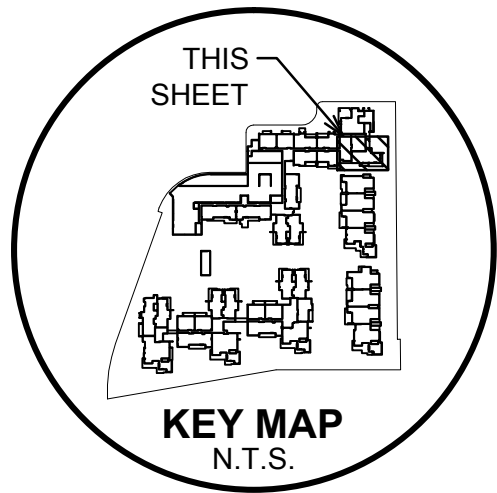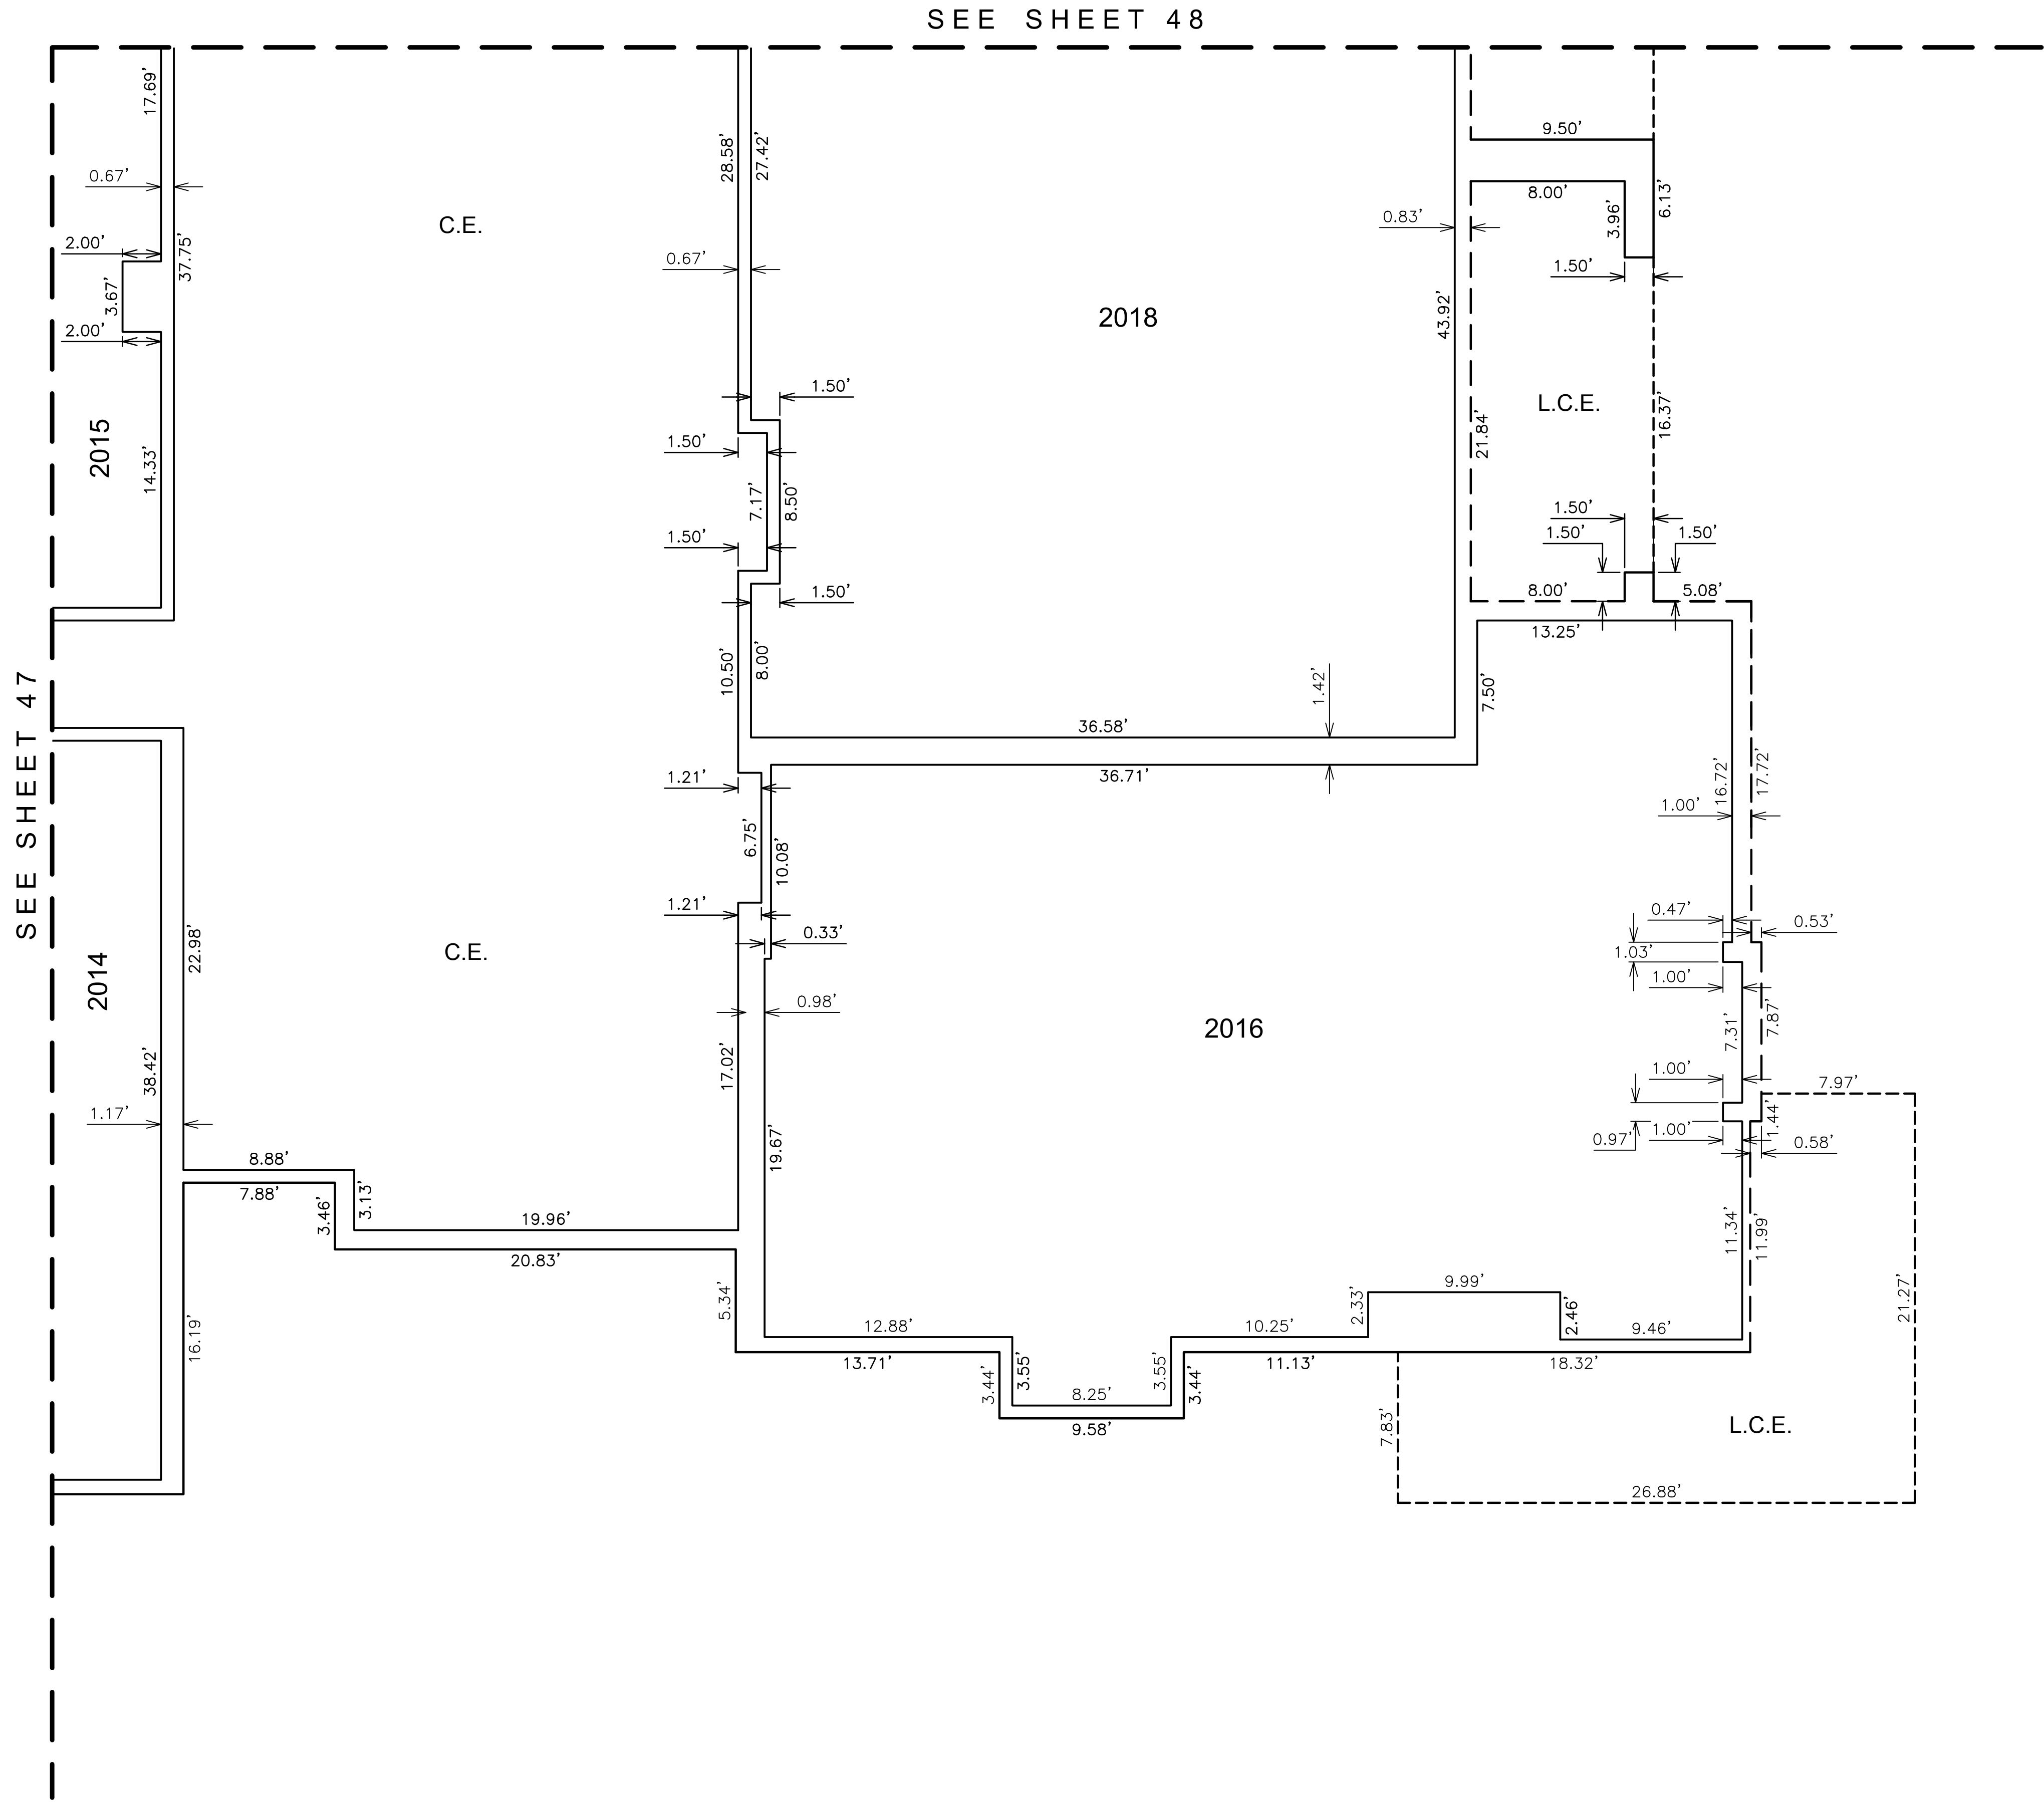


**SECOND LEVEL
PLAN**

SEE SHEET 1 FOR LEGEND AND
SEE SHEET 2 FOR CURVE TABLE



COUNTY RECORDER	

CONDOMINIUM PLAT		NO.		REVISION		DATE	
7000 EAST LINCOLN RESORT BRANDED VILLAS - PARCEL A-1 PARADISE VALLEY, ARIZONA							
		Coe & Van Loo Consultants, Inc.					
49		SHEET		77		CVL Contact: R. WEED	
						CVL Project #: 01-0268901	
						CVL File #:	

Printed By: Parker Print Date: June 2, 2016 Filename: N:\01026890\1\CADD\Parcel A-TDS A1.FPLAT.dwg

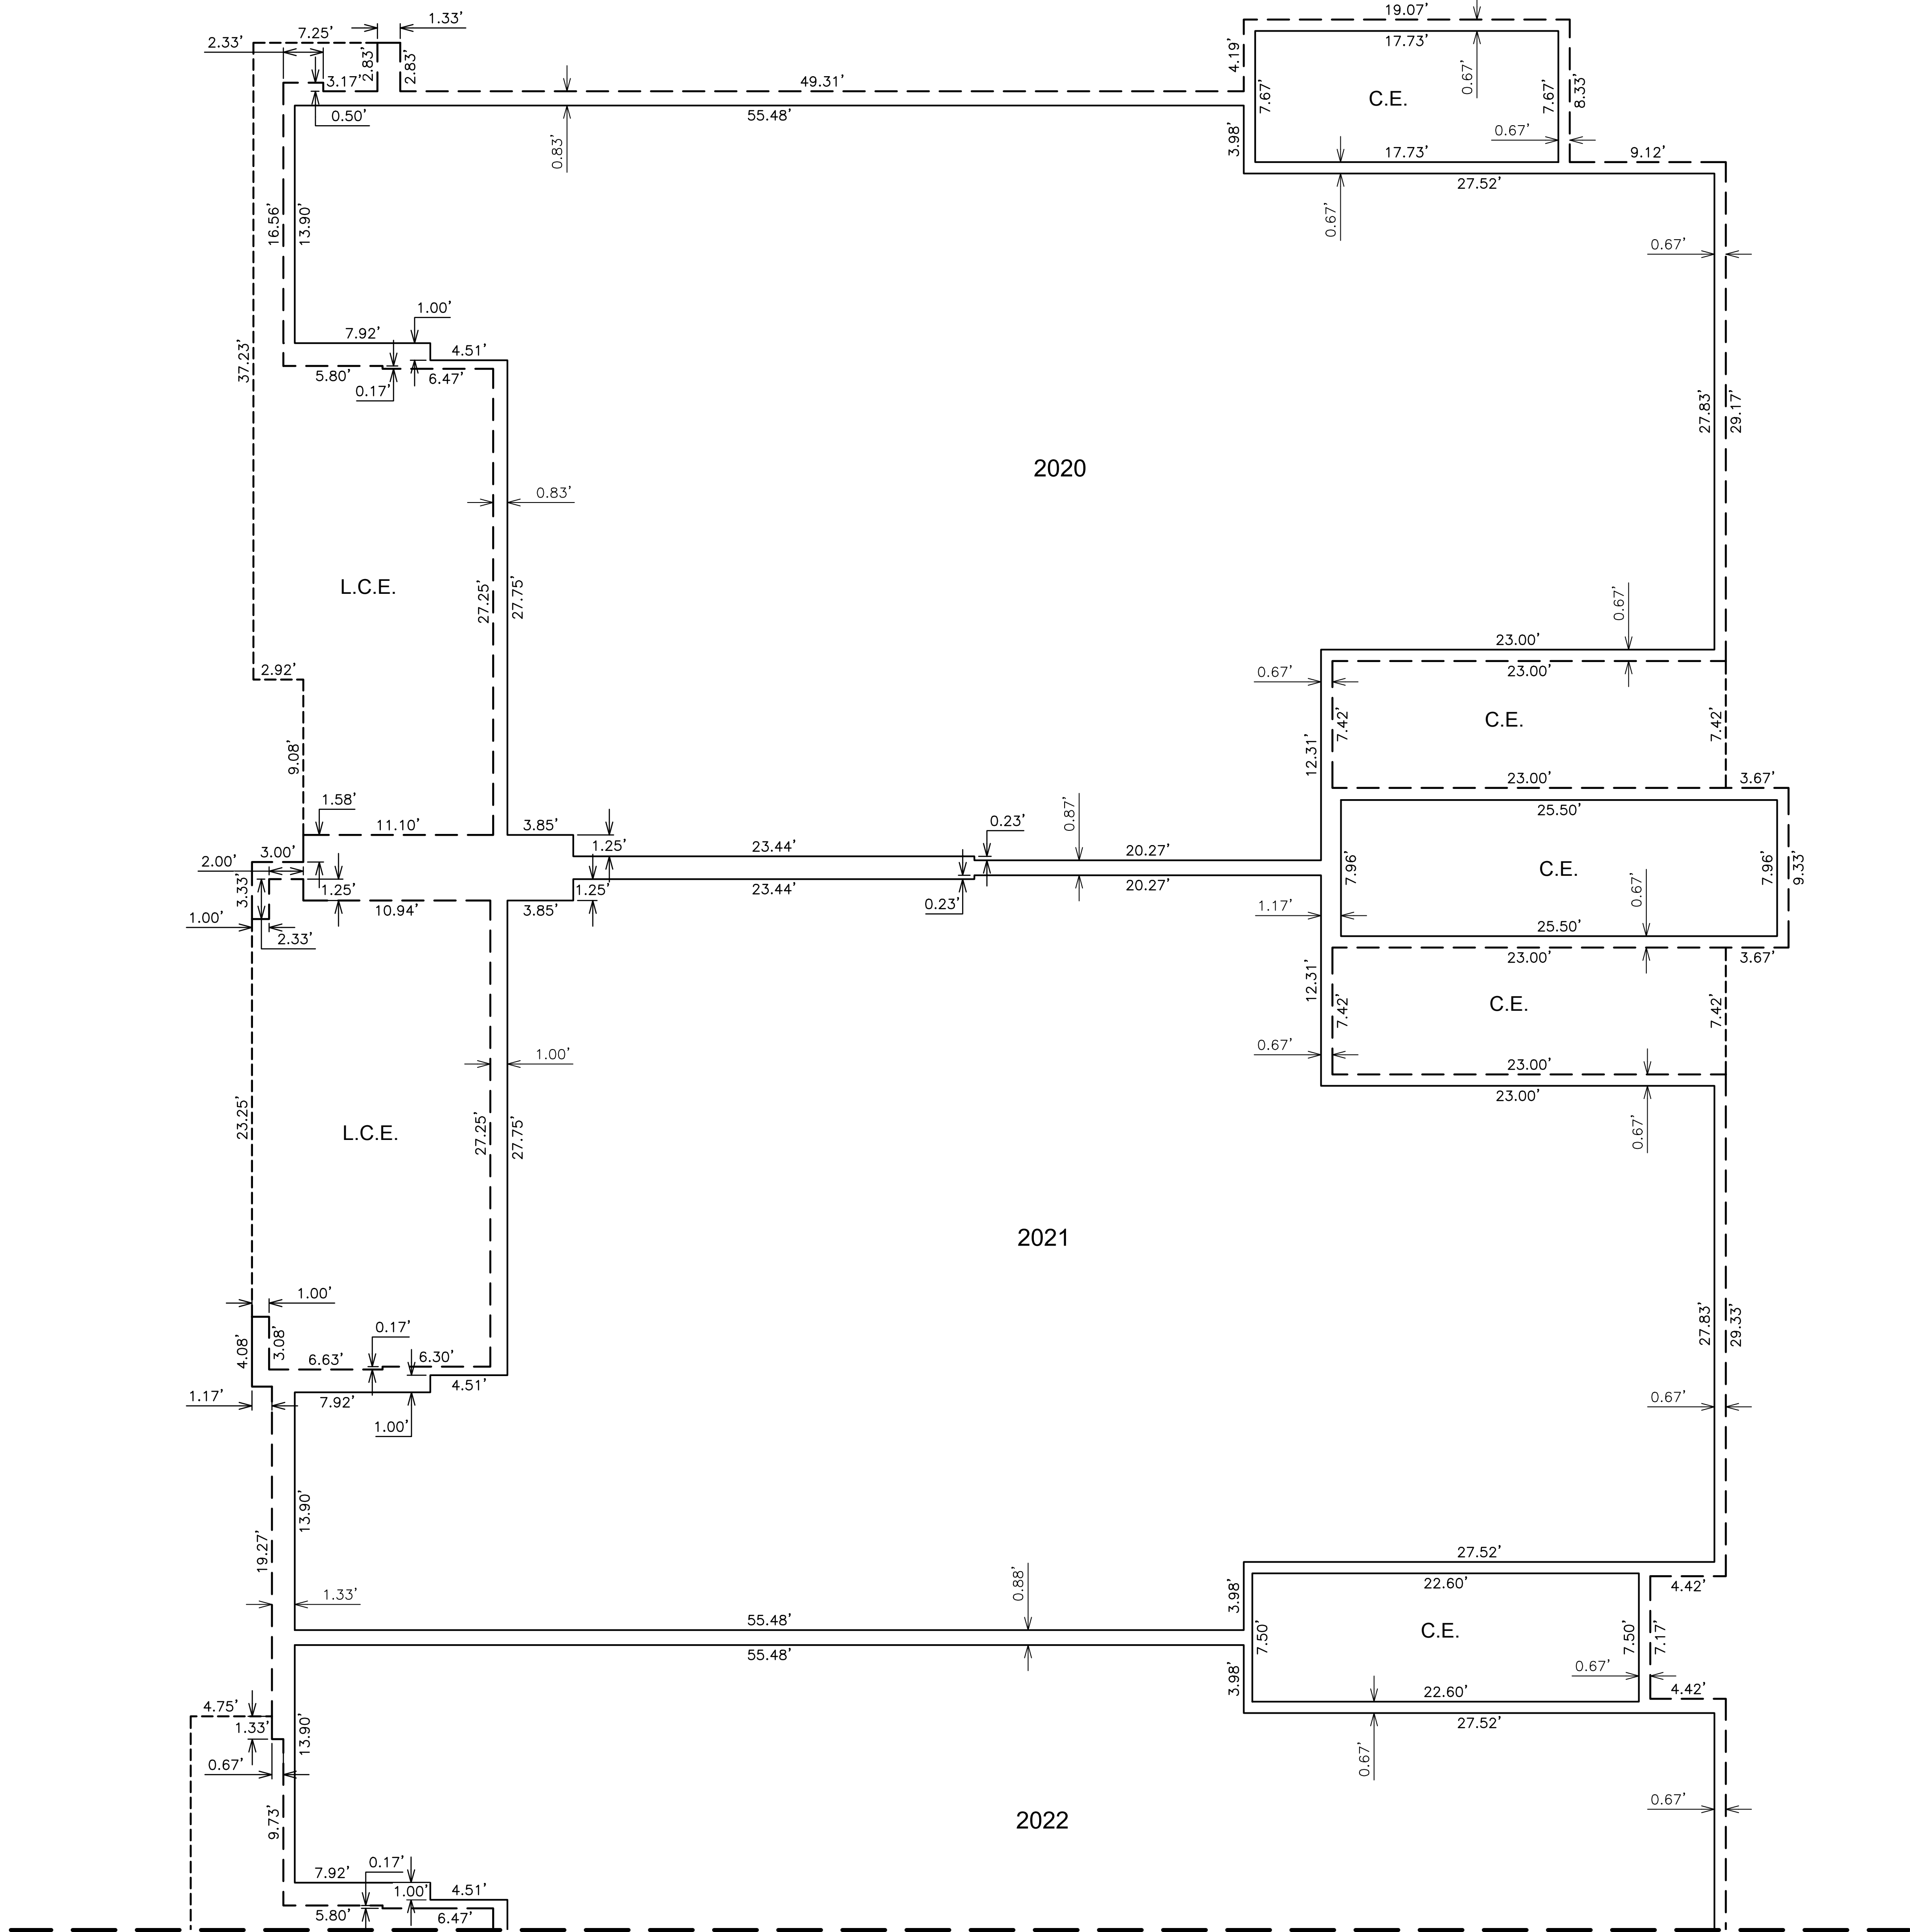

SEE SHEET 51

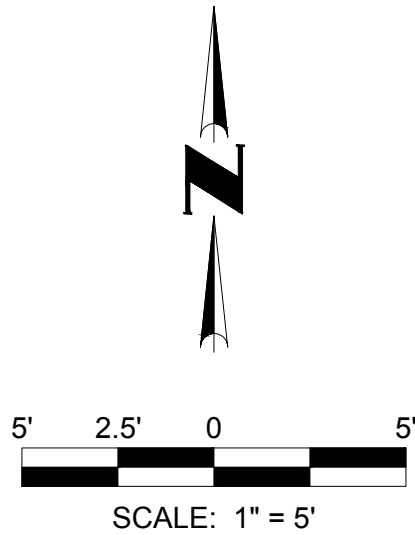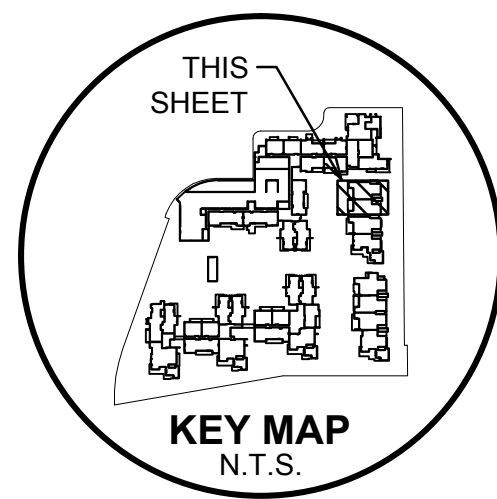

**SECOND LEVEL
PLAN**

SEE SHEET 1 FOR LEGEND AND
SEE SHEET 2 FOR CURVE TABLE

COUNTY RECORDER

CVL CONSULTANTS
4550 North 12th Street
Phoenix, Arizona 85014
602-264-6831
www.cvlci.com

NO.	REVISION	DATE

Coe & Van Loo Consultants, Inc.


CONDOMINIUM PLAT

7000 EAST LINCOLN RESORT
BRANDED VILLAS - PARCEL A-1
PARADISE VALLEY, ARIZONA

50 SHEET OF 77

CVL Contact: R. WEED
CVL Project #: 01-0268901
CVL File #:

SEE SHEET 50

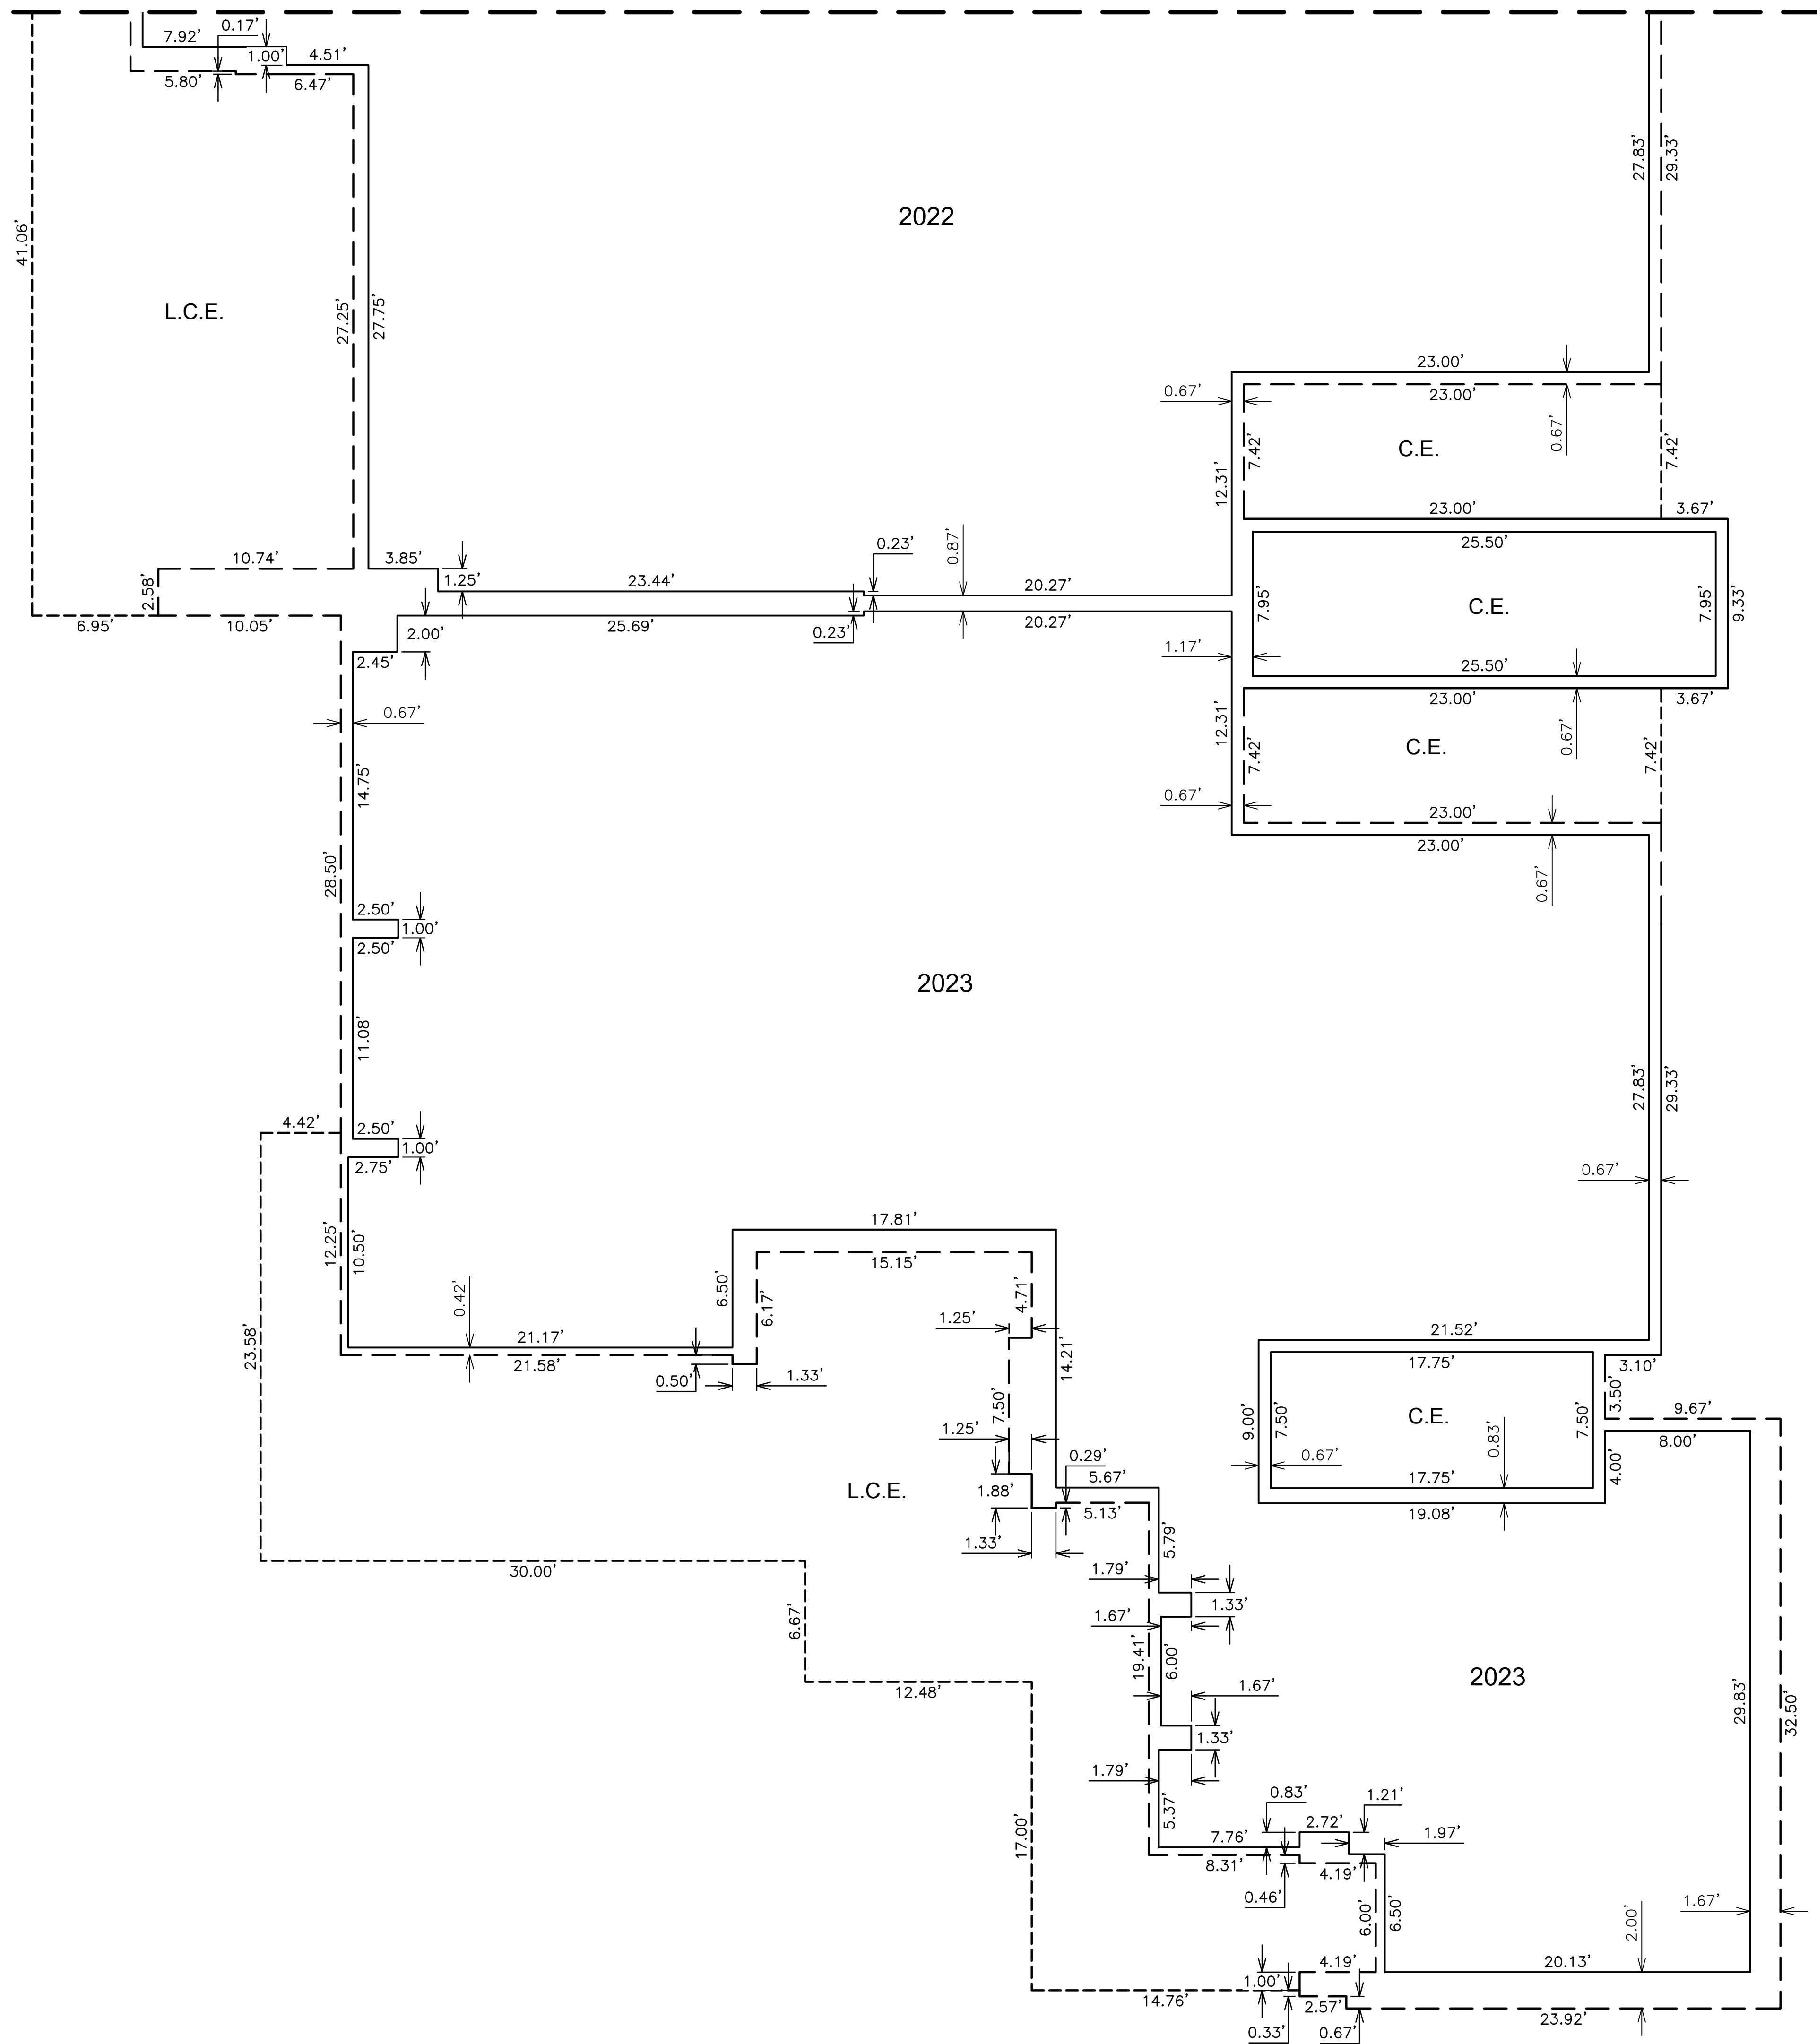

COUNTY RECORDER





NO.	REVISION	DATE

Coe & Van Loo Consultants, Inc.


CONDOMINIUM PLAT

7000 EAST LINCOLN RESORT
BRANDED VILLAS - PARCEL A-1
PARADISE VALLEY, ARIZONA

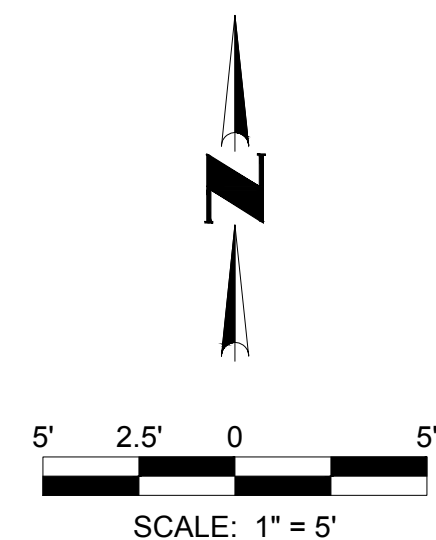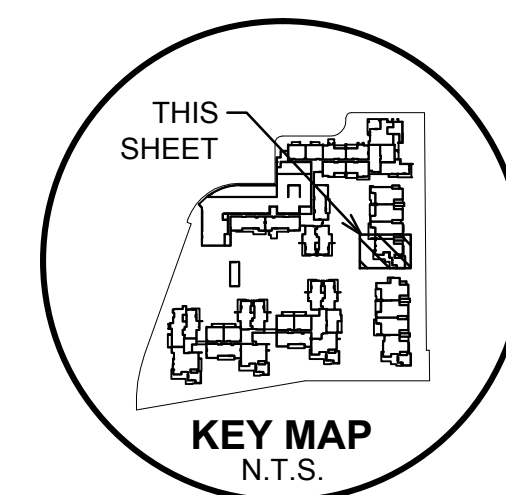

SECOND LEVEL PLAN




SEE SHEET 1 FOR LEGEND AND
SEE SHEET 2 FOR CURVE TABLE

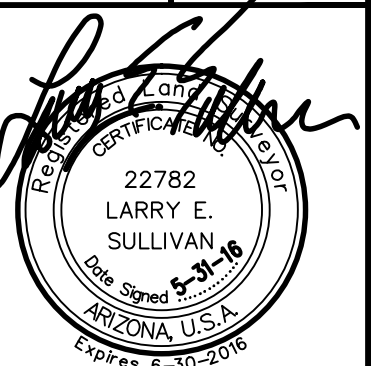

51 SHEET OF 77

CVL Contact:	R. WEED
CVL Project #:	01-0268901
CVL File #:	

Printed By: Parker Print Date: June 2, 2016 Filename: N:\01026890\1\CADD\Parcel A-TDS A1.FPLAT.dwg

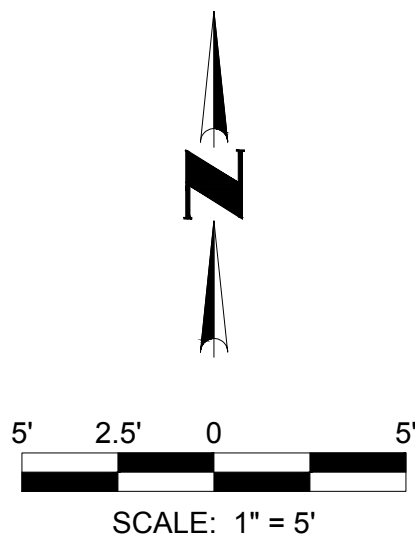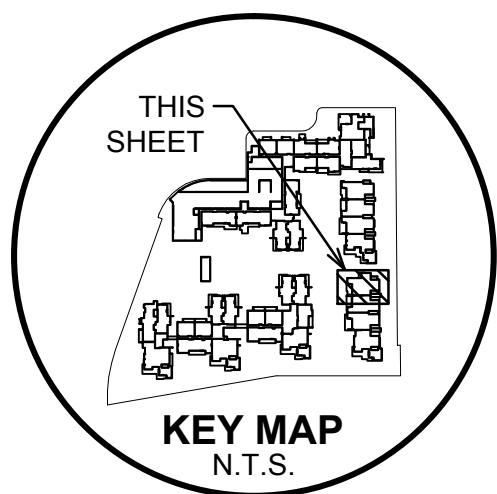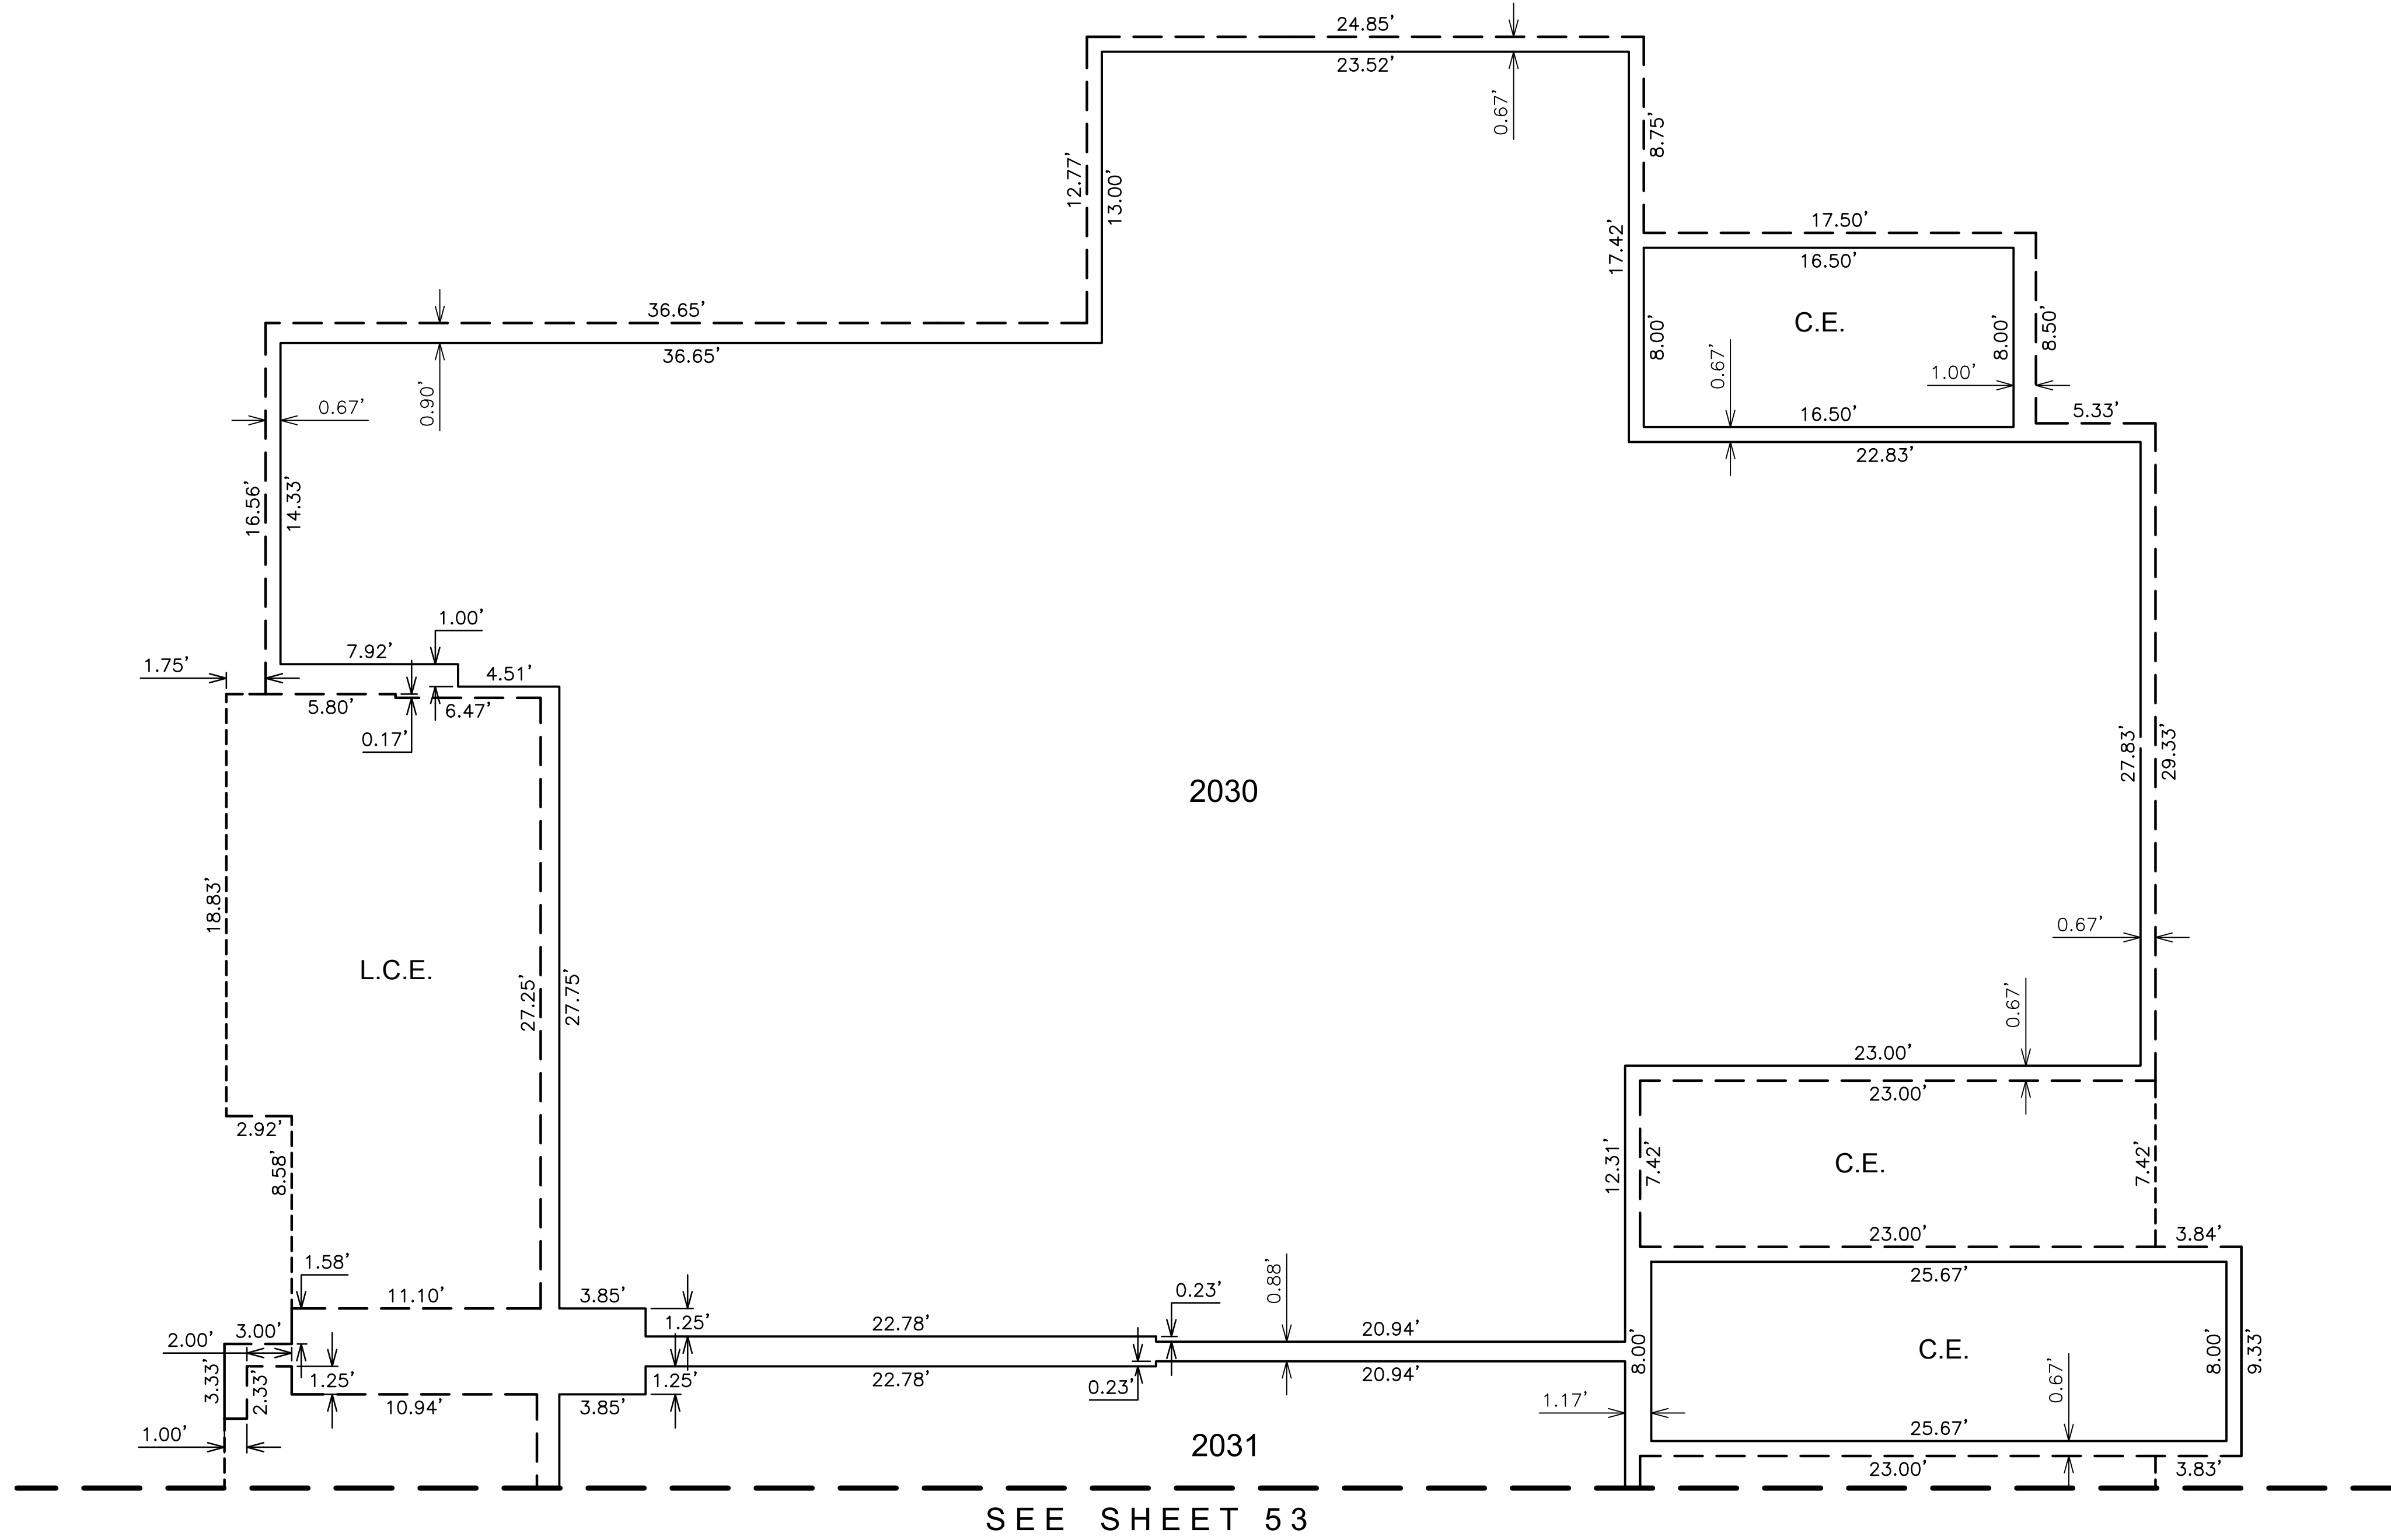

SECOND LEVEL PLAN	SEE SHEET 1 FOR LEGEND AND SEE SHEET 2 FOR CURVE TABLE	52 SHEET OF 77
	CVL Contact: R. WEED CVL Project #: 01-0268901 CVL File #:	


COUNTY RECORDER



4550 North 12th Street
Phoenix, Arizona 85014
602-264-6831
www.cvlci.com

REVISION		DATE
NO.		


CONDOMINIUM PLAT
7000 EAST LINCOLN RESORT
BRANDED VILLAS - PARCEL A-1
PARADISE VALLEY, ARIZONA
Coe & Van Loo Consultants, Inc.

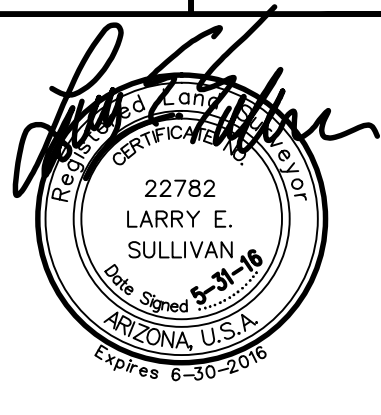

52 SHEET
OF **77**

CVL Contact: R. WEED
CVL Project #: 01-0268901
CVL File #:

Printed By: Parker Print Date: June 2, 2016 Filename: N:\010268901\CADD\Parcel A-TDS A1.FPLAT.dwg

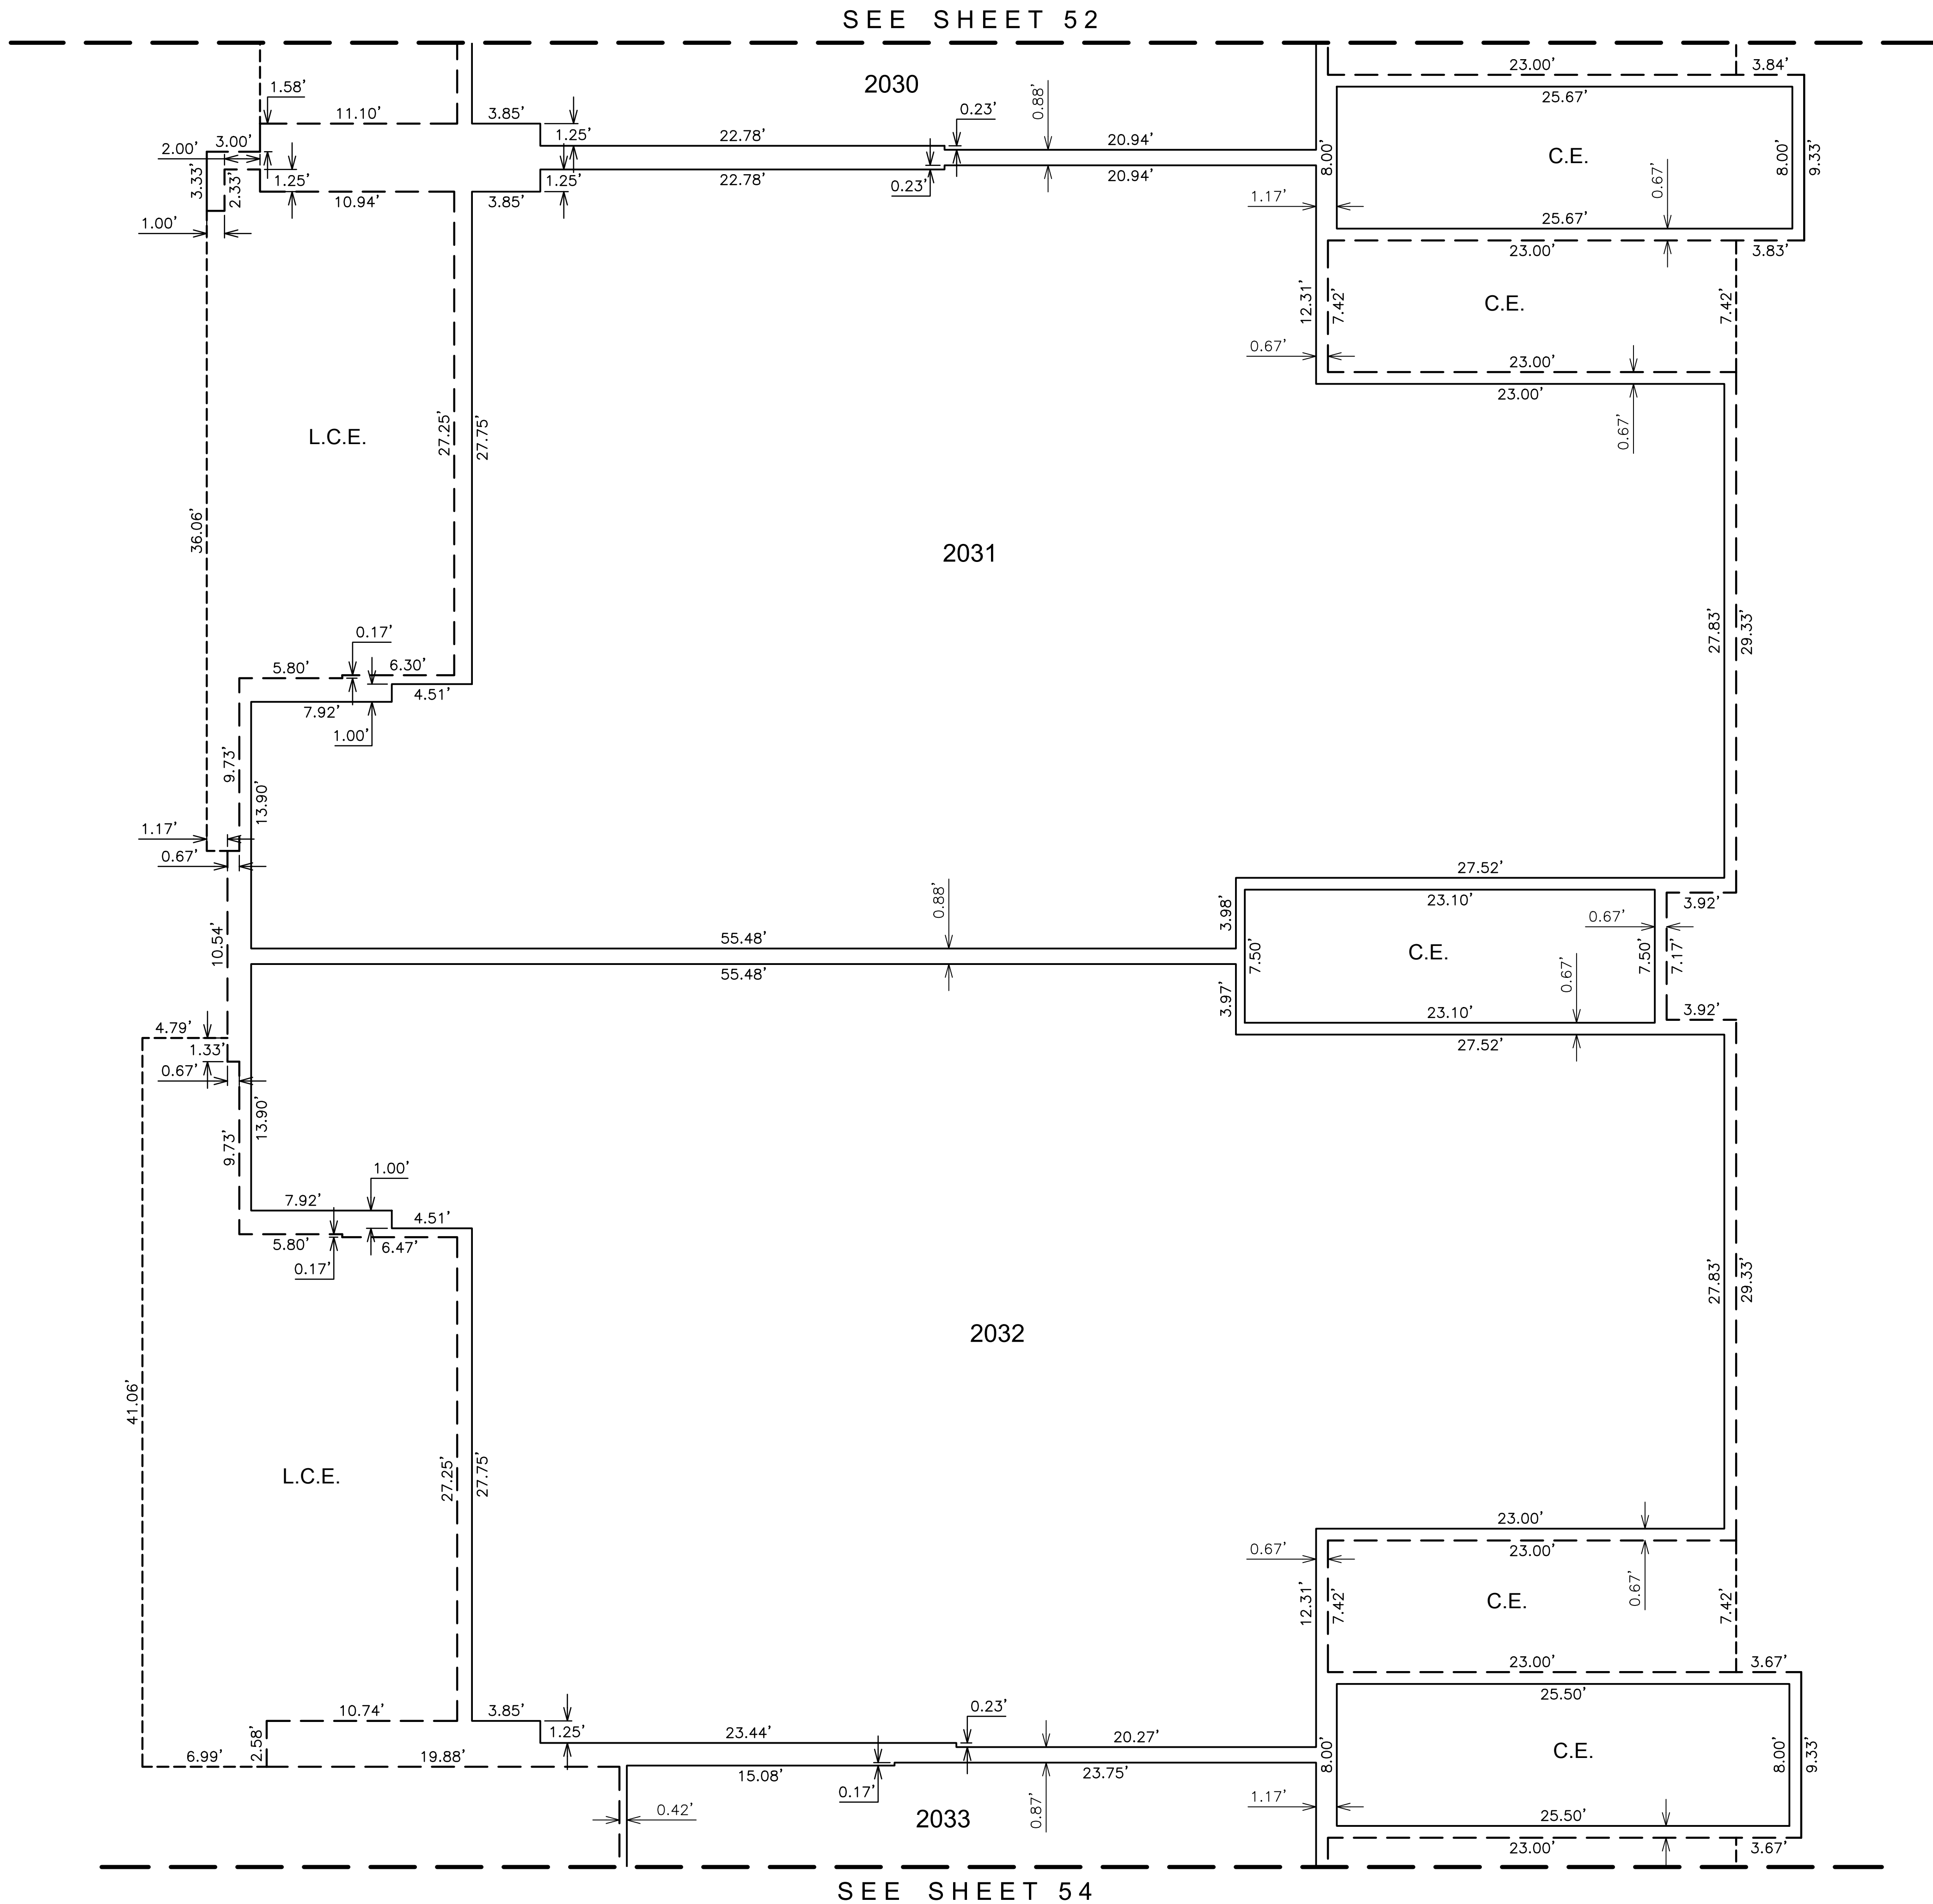

COUNTY RECORDER


CVL CONSULTANTS
4550 North 12th Street
Phoenix, Arizona 85014
602-264-6831
www.cvlci.com

NO.	REVISION	DATE

Coe & Van Loo Consultants, Inc.



CONDOMINIUM PLAT

7000 EAST LINCOLN RESORT
BRANDED VILLAS - PARCEL A-1
PARADISE VALLEY, ARIZONA

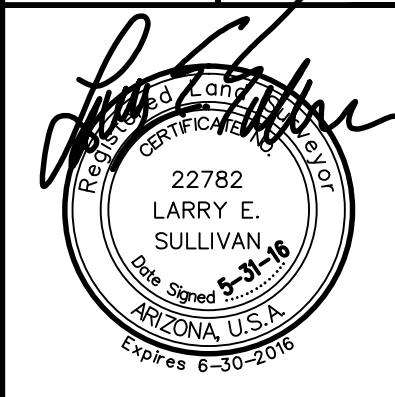




53 SHEET OF 77

CVL Contact: R. WEED
CVL Project #: 01-0268901
CVL File #:

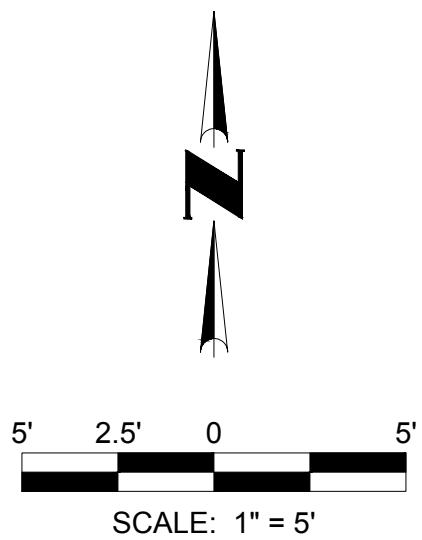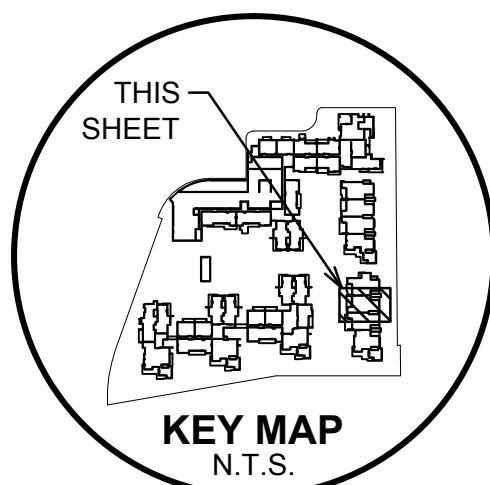

SECOND LEVEL PLAN

SEE SHEET 1 FOR LEGEND AND
SEE SHEET 2 FOR CURVE TABLE

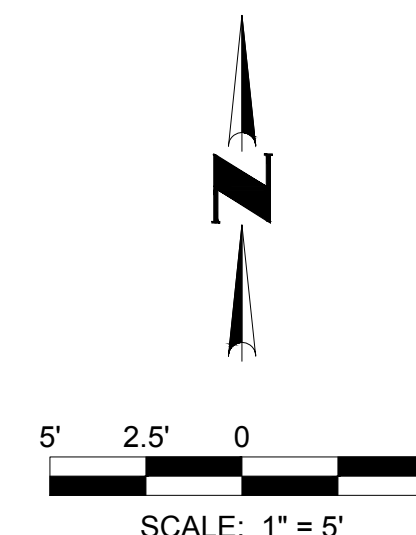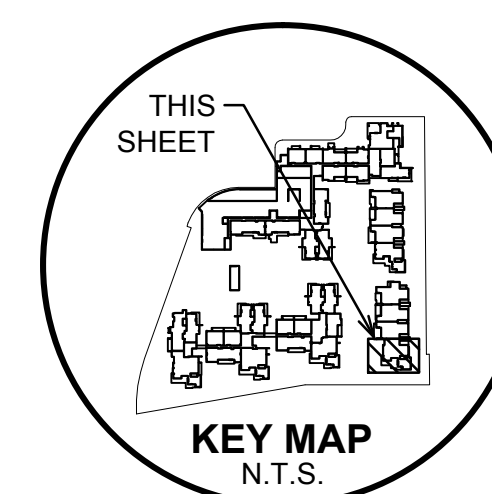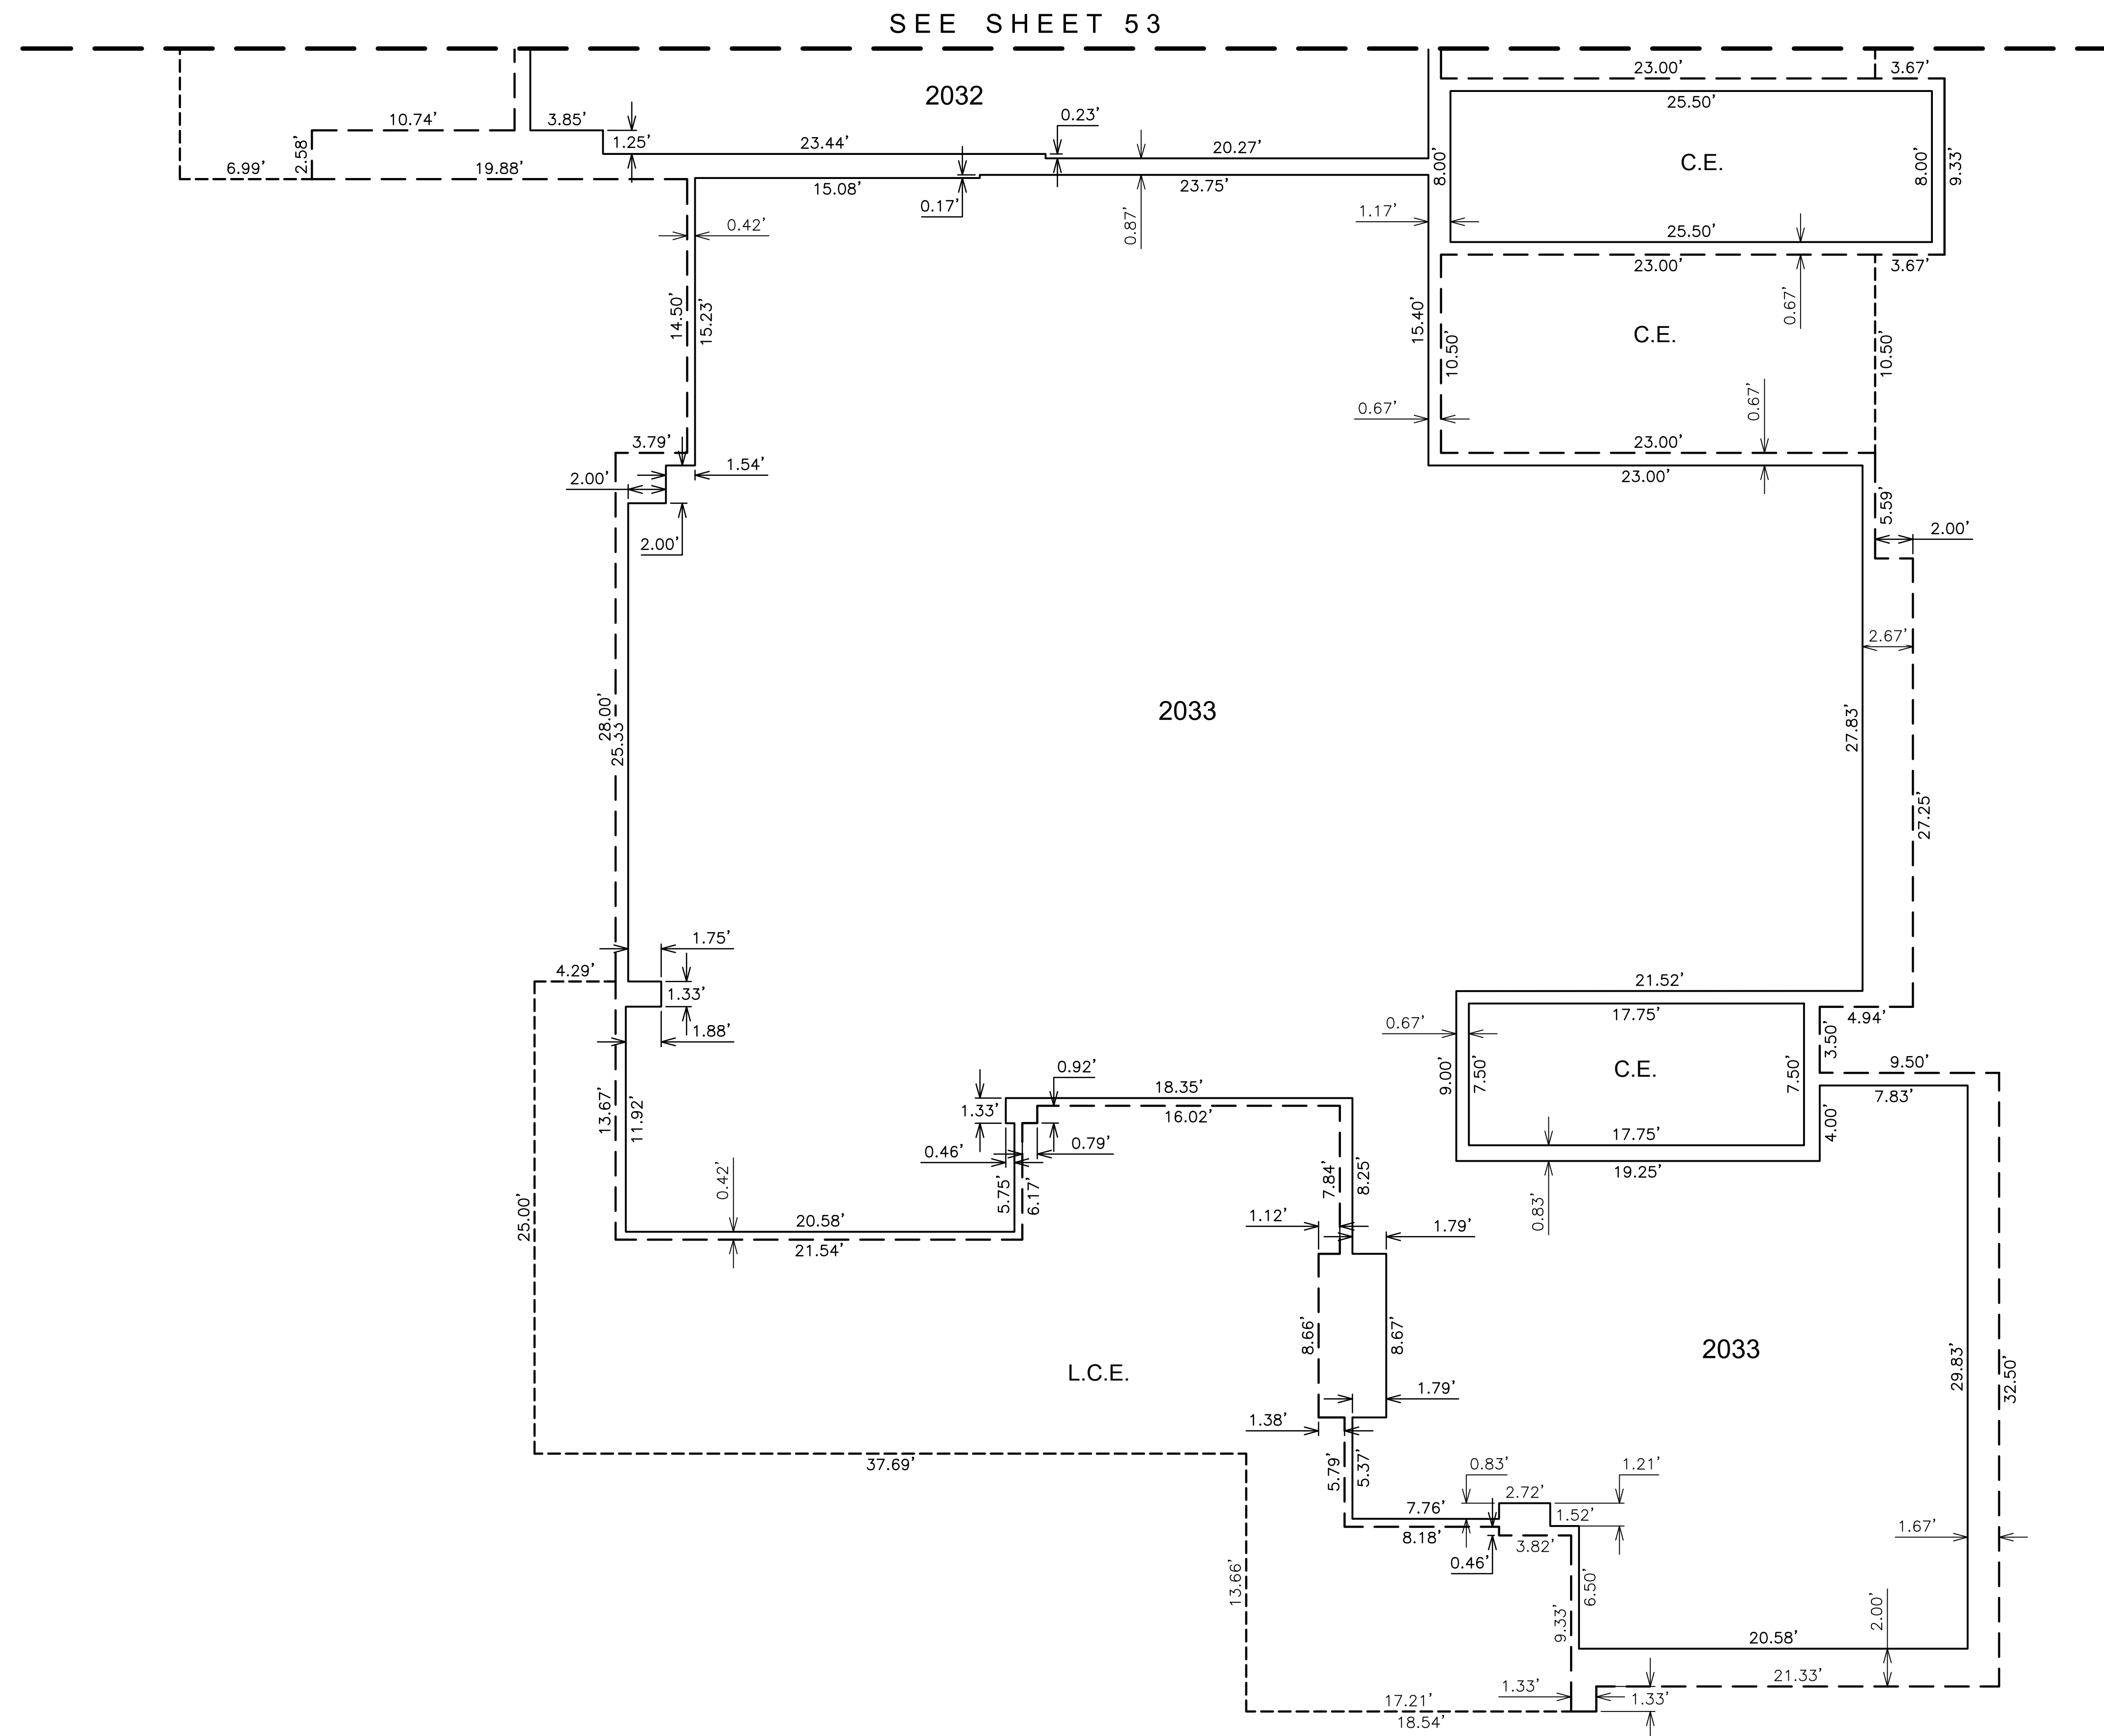

SECOND LEVEL PLAN	SEE SHEET 1 FOR LEGEND AND SEE SHEET 2 FOR CURVE TABLE	CVL Contact: R. WEED
		CVL Project #: 01-0268901
		CVL File #:

COUNTY RECORDER




NO.	REVISION	DATE

Coe & Van Loo Consultants, Inc.




CONDOMINIUM PLAT

7000 EAST LINCOLN RESORT
BRANDED VILLAS - PARCEL A-1

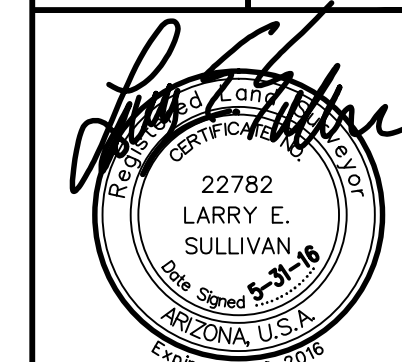

54 SHEET OF 77

CVL Contact:	R. WEED
CVL Project #:	01-0268901
CVL File #:	

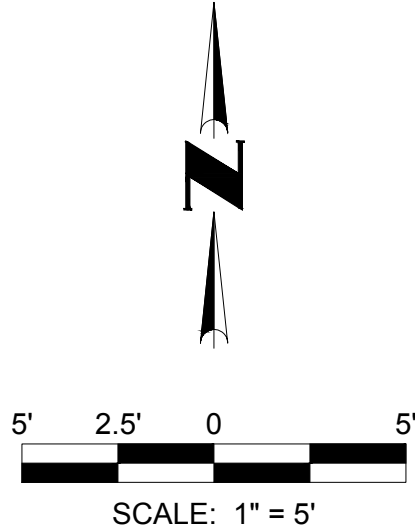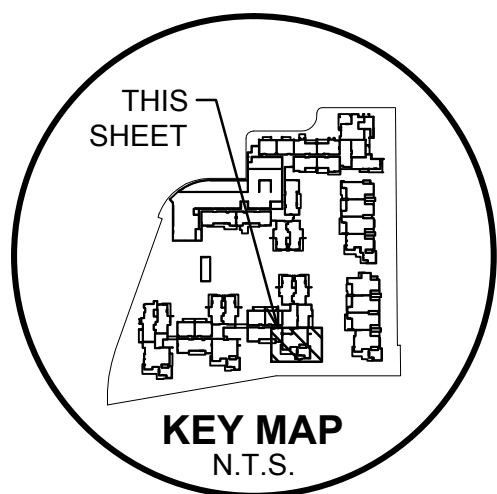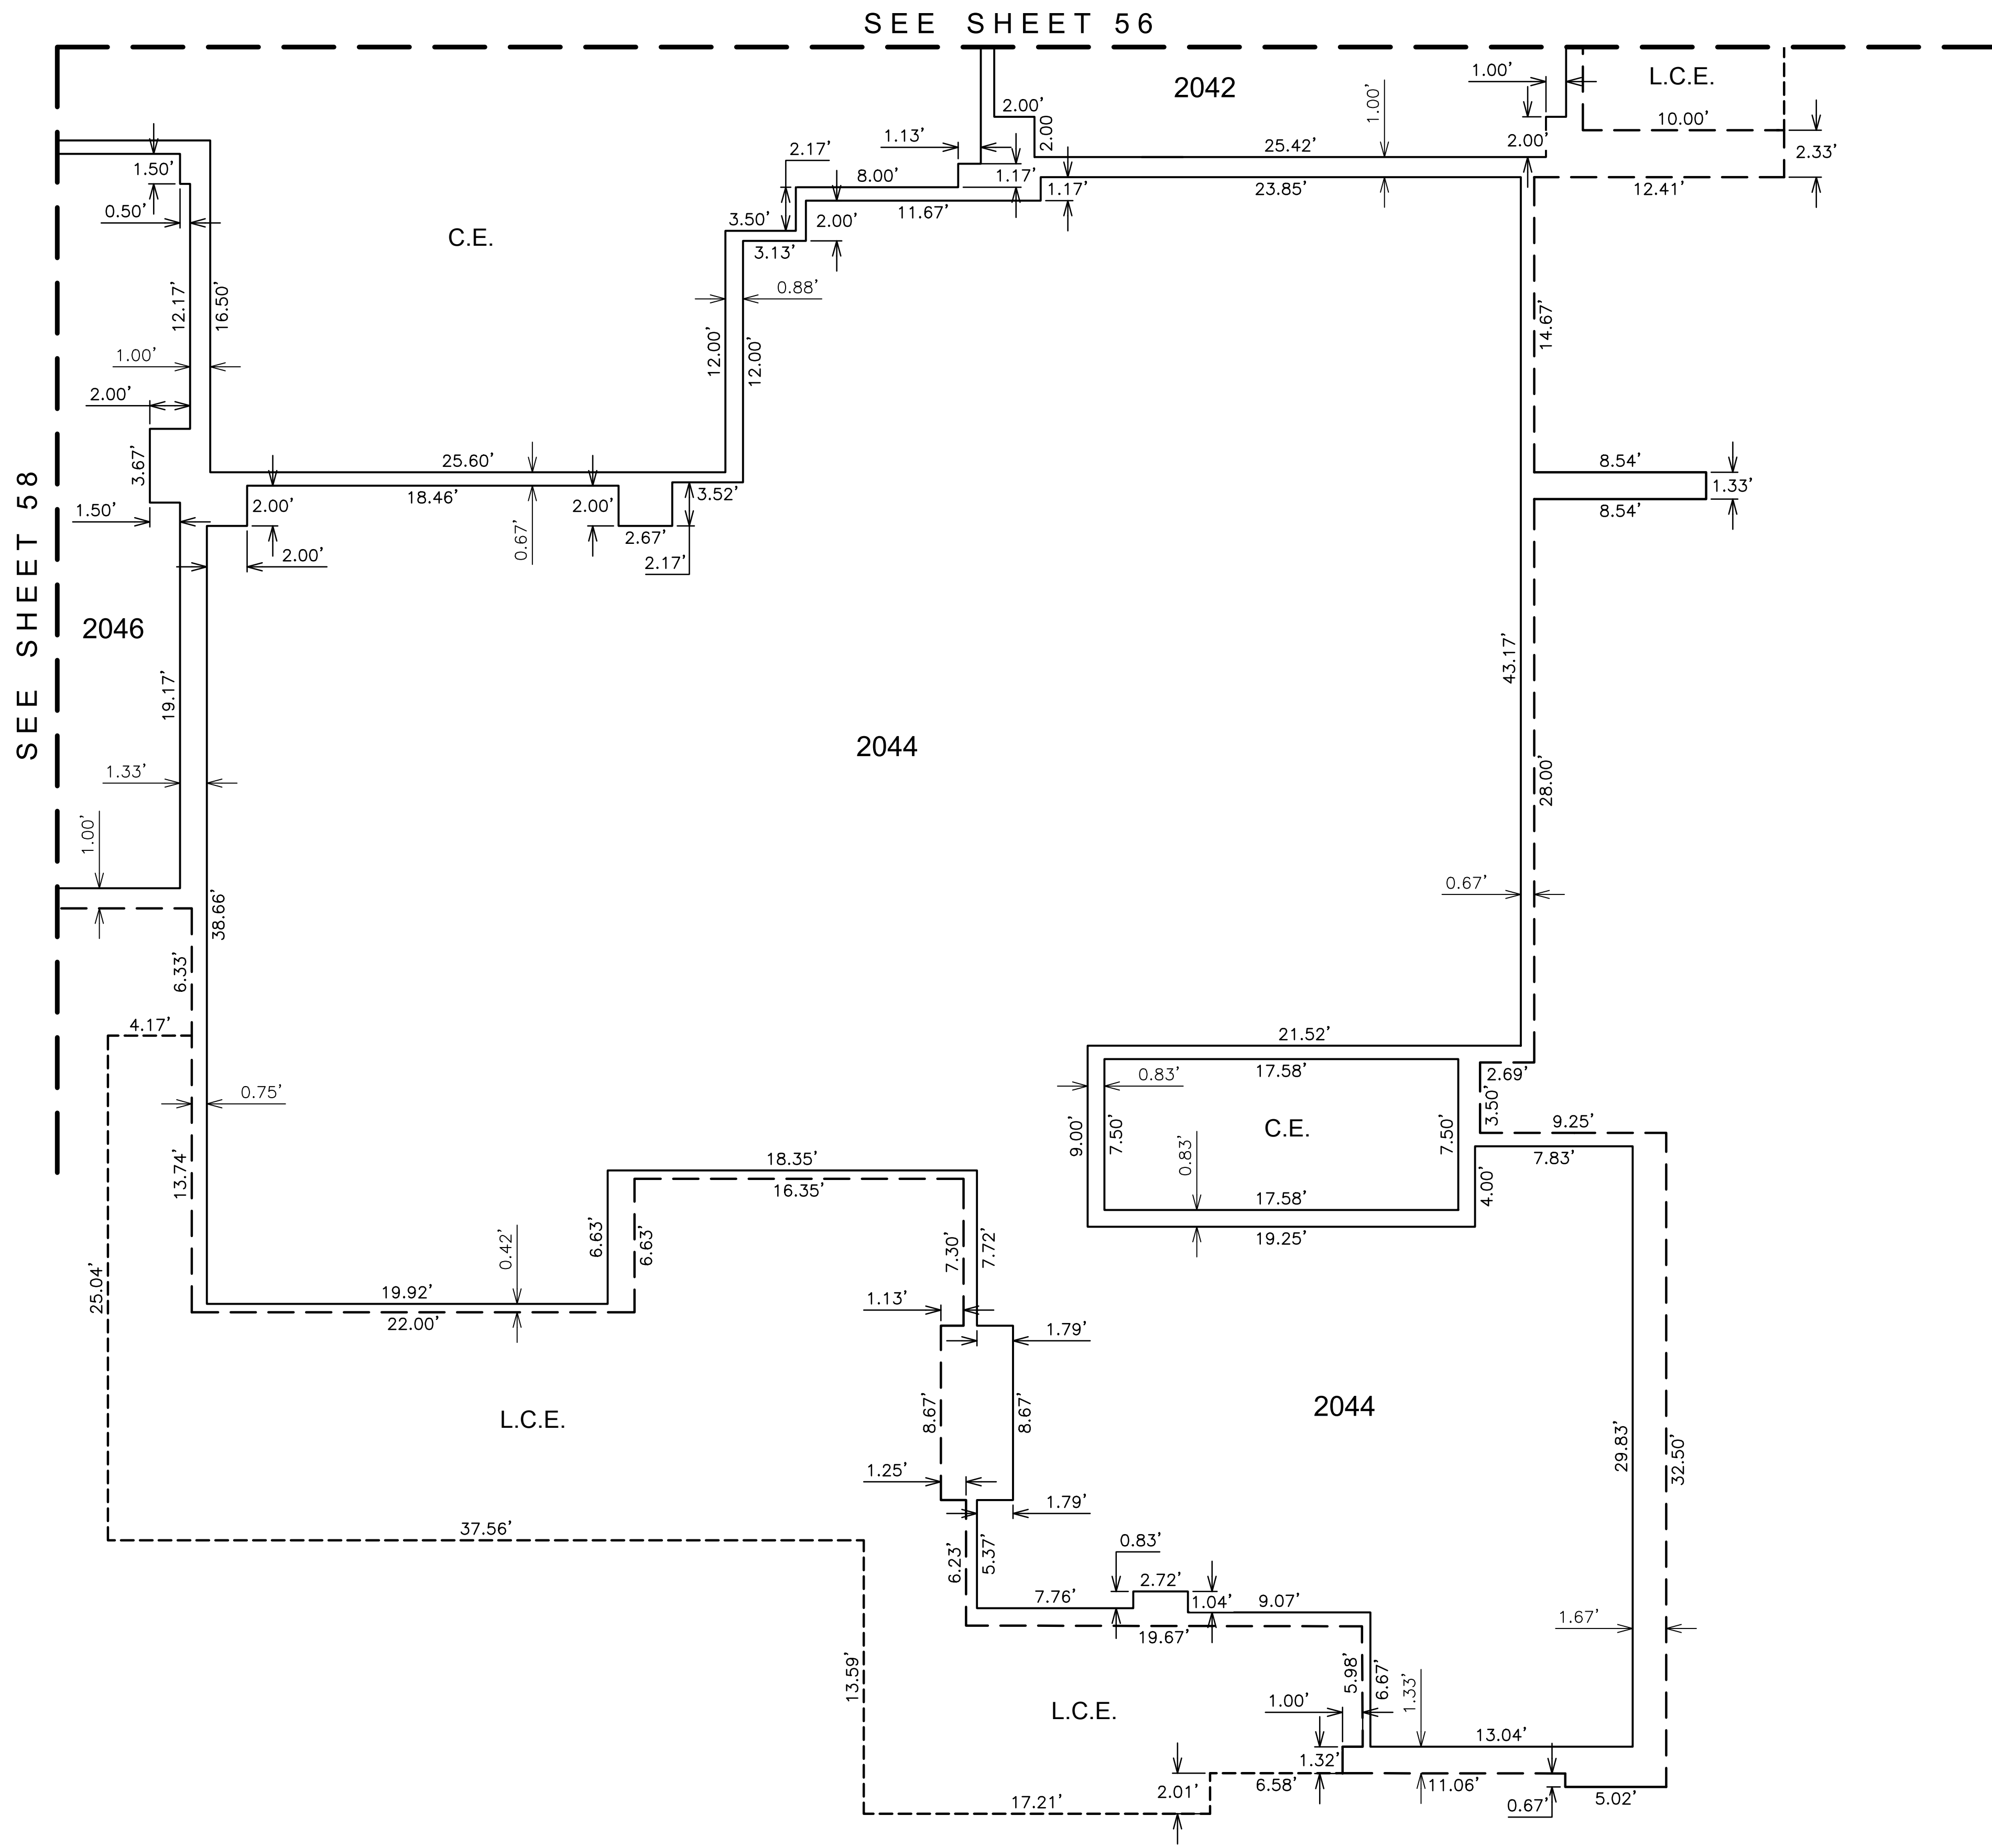

SECOND LEVEL PLAN

SEE SHEET 1 FOR LEGEND AND
SEE SHEET 2 FOR CURVE TABLE

COUNTY RECORDER






REVISION		DATE
NO.		

CONDOMINIUM PLAT	7000 EAST LINCOLN RESORT BRANDED VILLAS - PARCEL A-1 PARADISE VALLEY, ARIZONA		55 SHEET OF 77
			CVL Contact: R. WEED CVL Project #: 01-0268901 CVL File #:

Coe & Van Loo Consultants, Inc.

Printed By: Parker Print Date: June 2, 2016 Filename: N:\010268901\CADD\Parcel A-1\DS A1.FPLAT.dwg

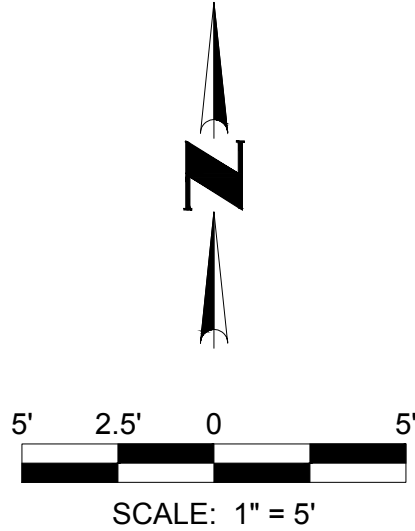
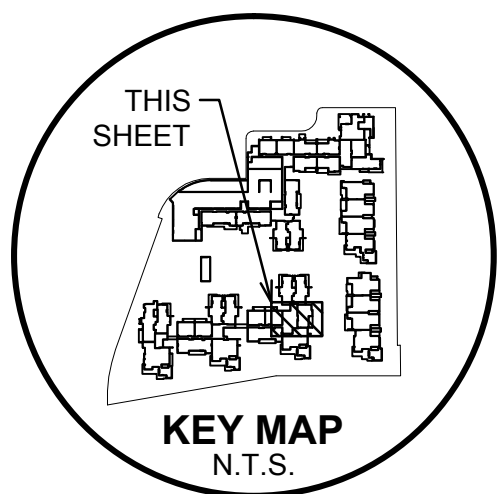
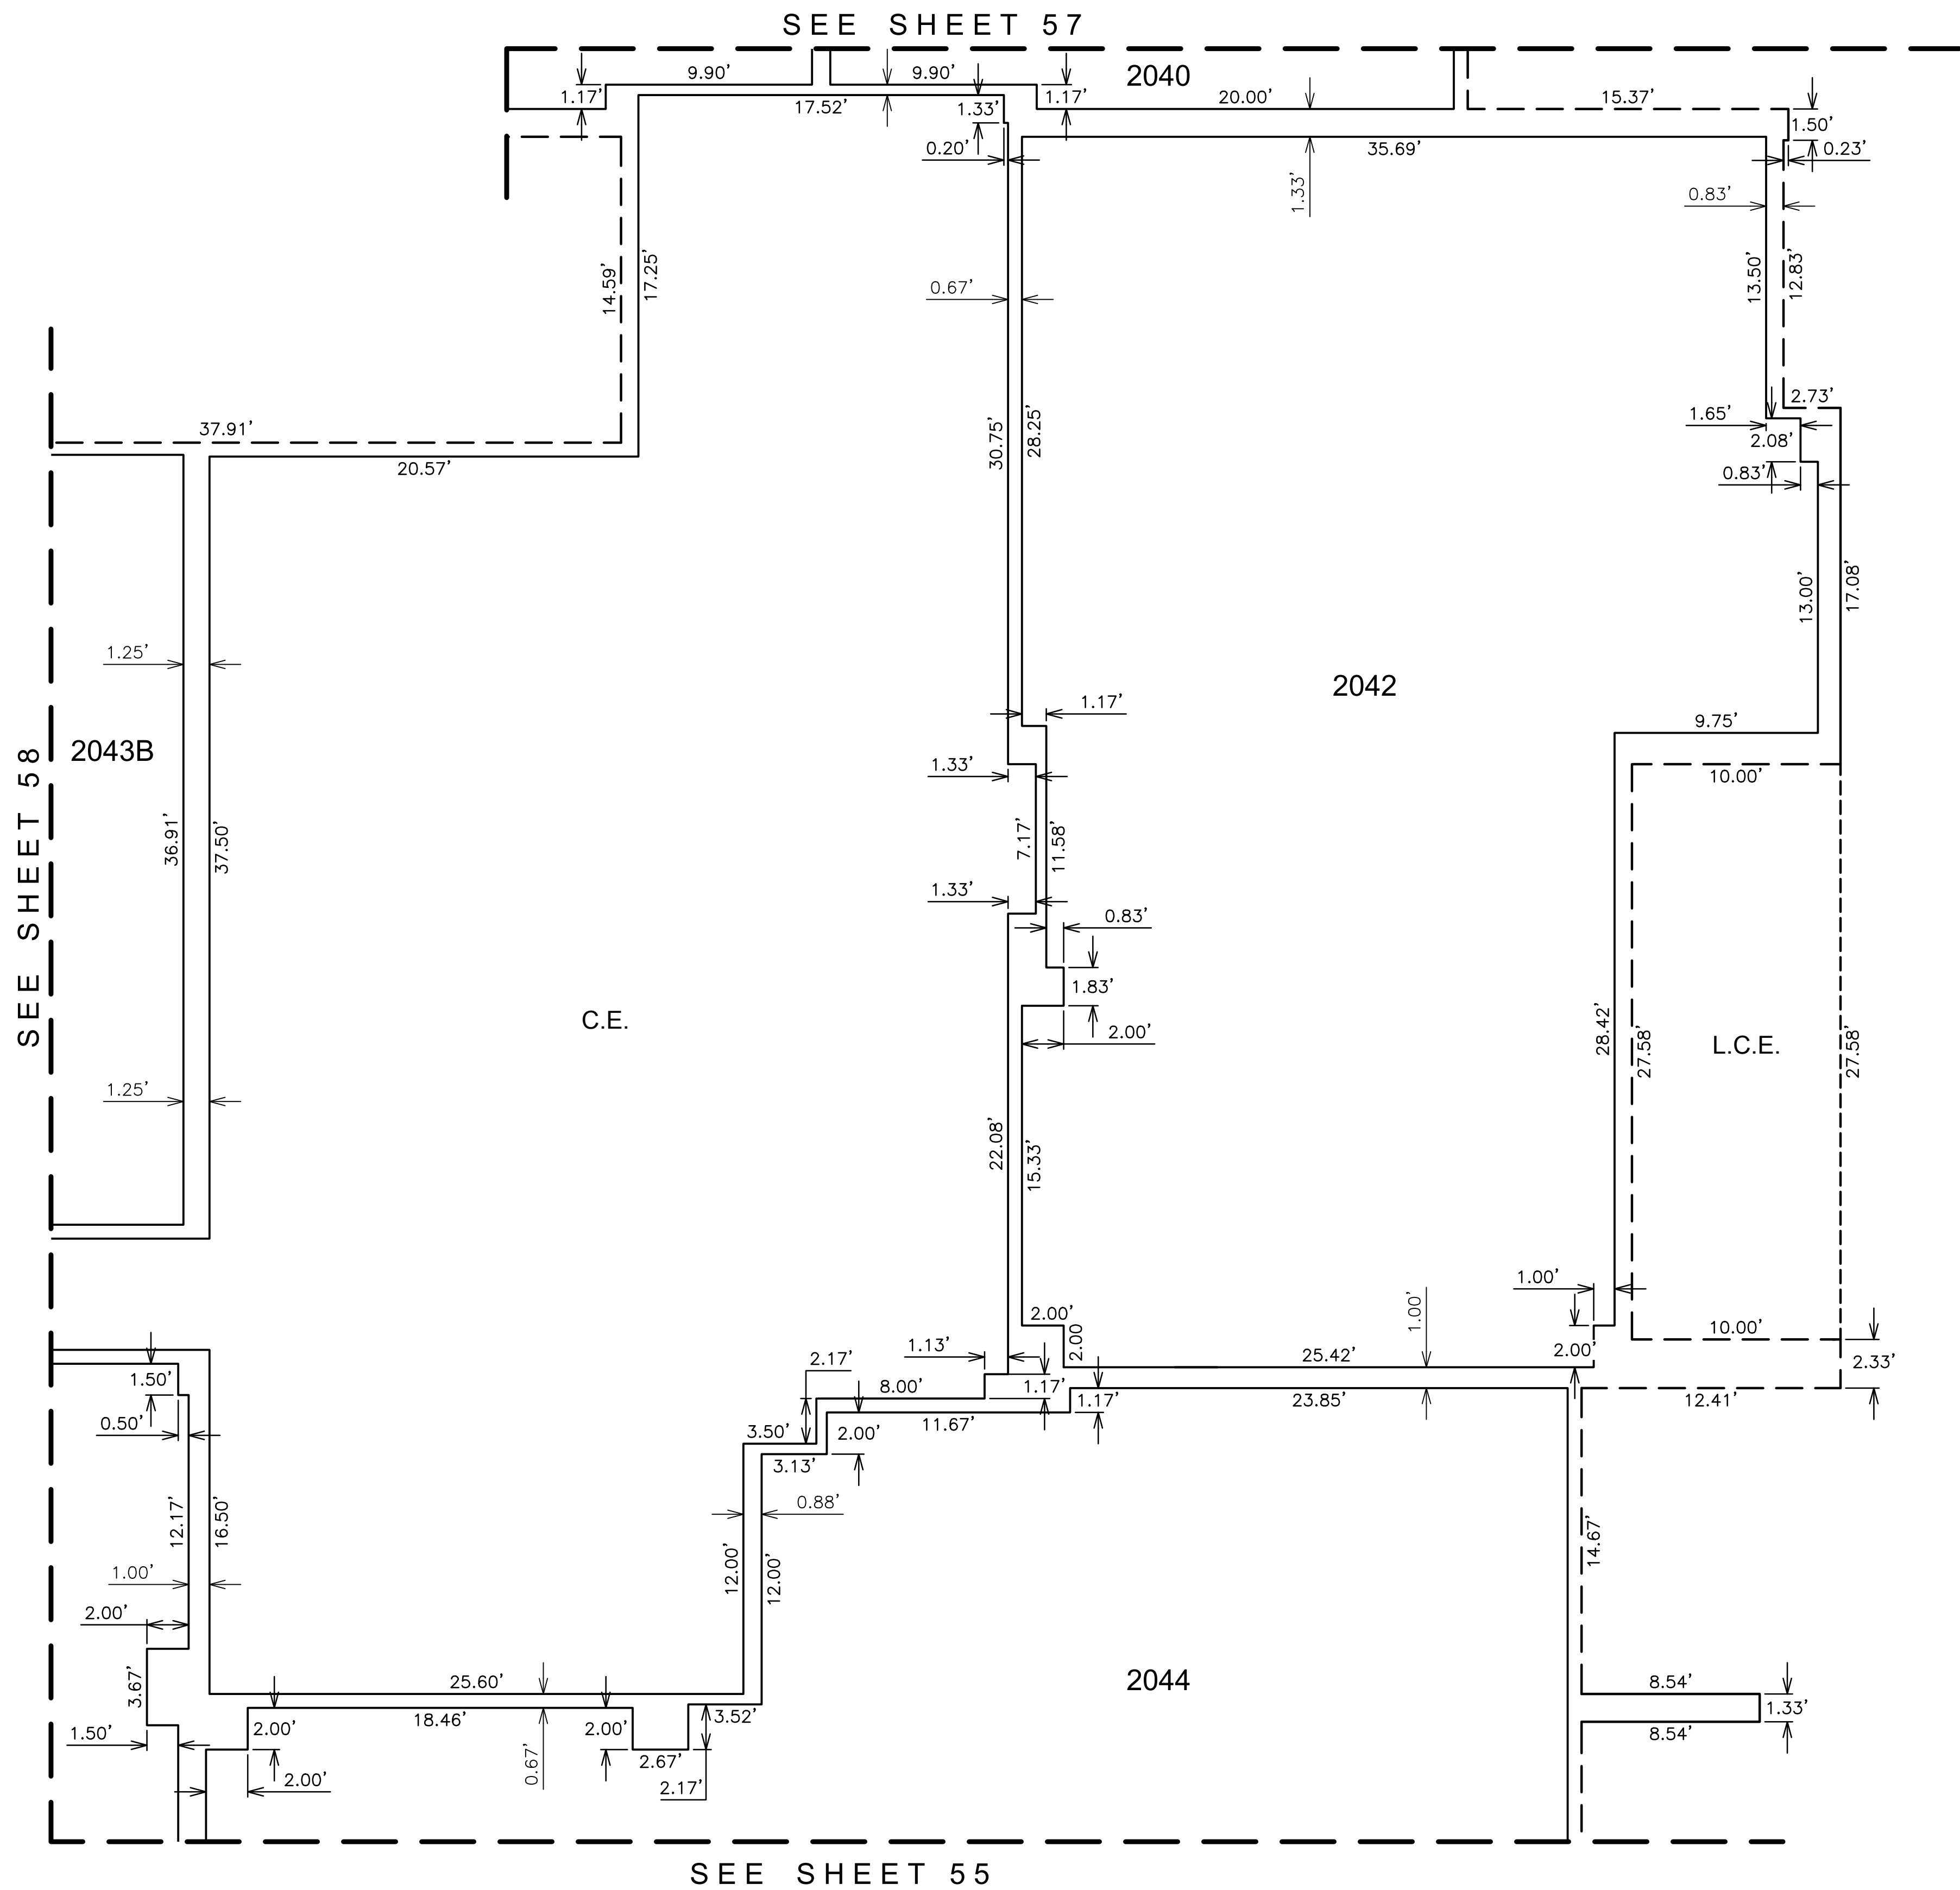


SECOND LEVEL PLAN	SEE SHEET 1 FOR LEGEND AND SEE SHEET 2 FOR CURVE TABLE	56 SHEET OF 77
		CVL Contact: R. WEED
		CVL Project #: 01-0268901

COUNTY RECORDER

 4550 North 12th Street Phoenix, Arizona 85014 602-264-6831 www.cvlci.com	DATE	
	REVISION	
	NO.	
CONDOMINIUM PLAT	Coe & Van Loo Consultants, Inc.	
7000 EAST LINCOLN RESORT BRANDED VILLAS - PARCEL A-1 PARADISE VALLEY, ARIZONA		

Printed By: Parker Print Date: June 2, 2016 Filename: N:\01026890\1\CADD\Parcel A-TDS A1.FPLAT.dwg

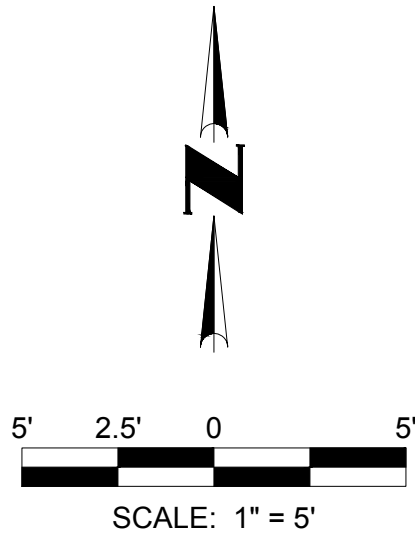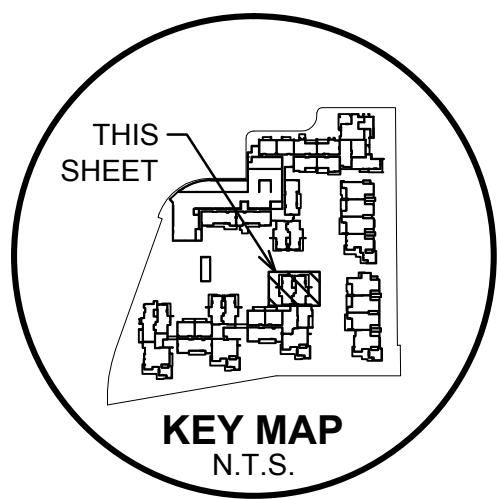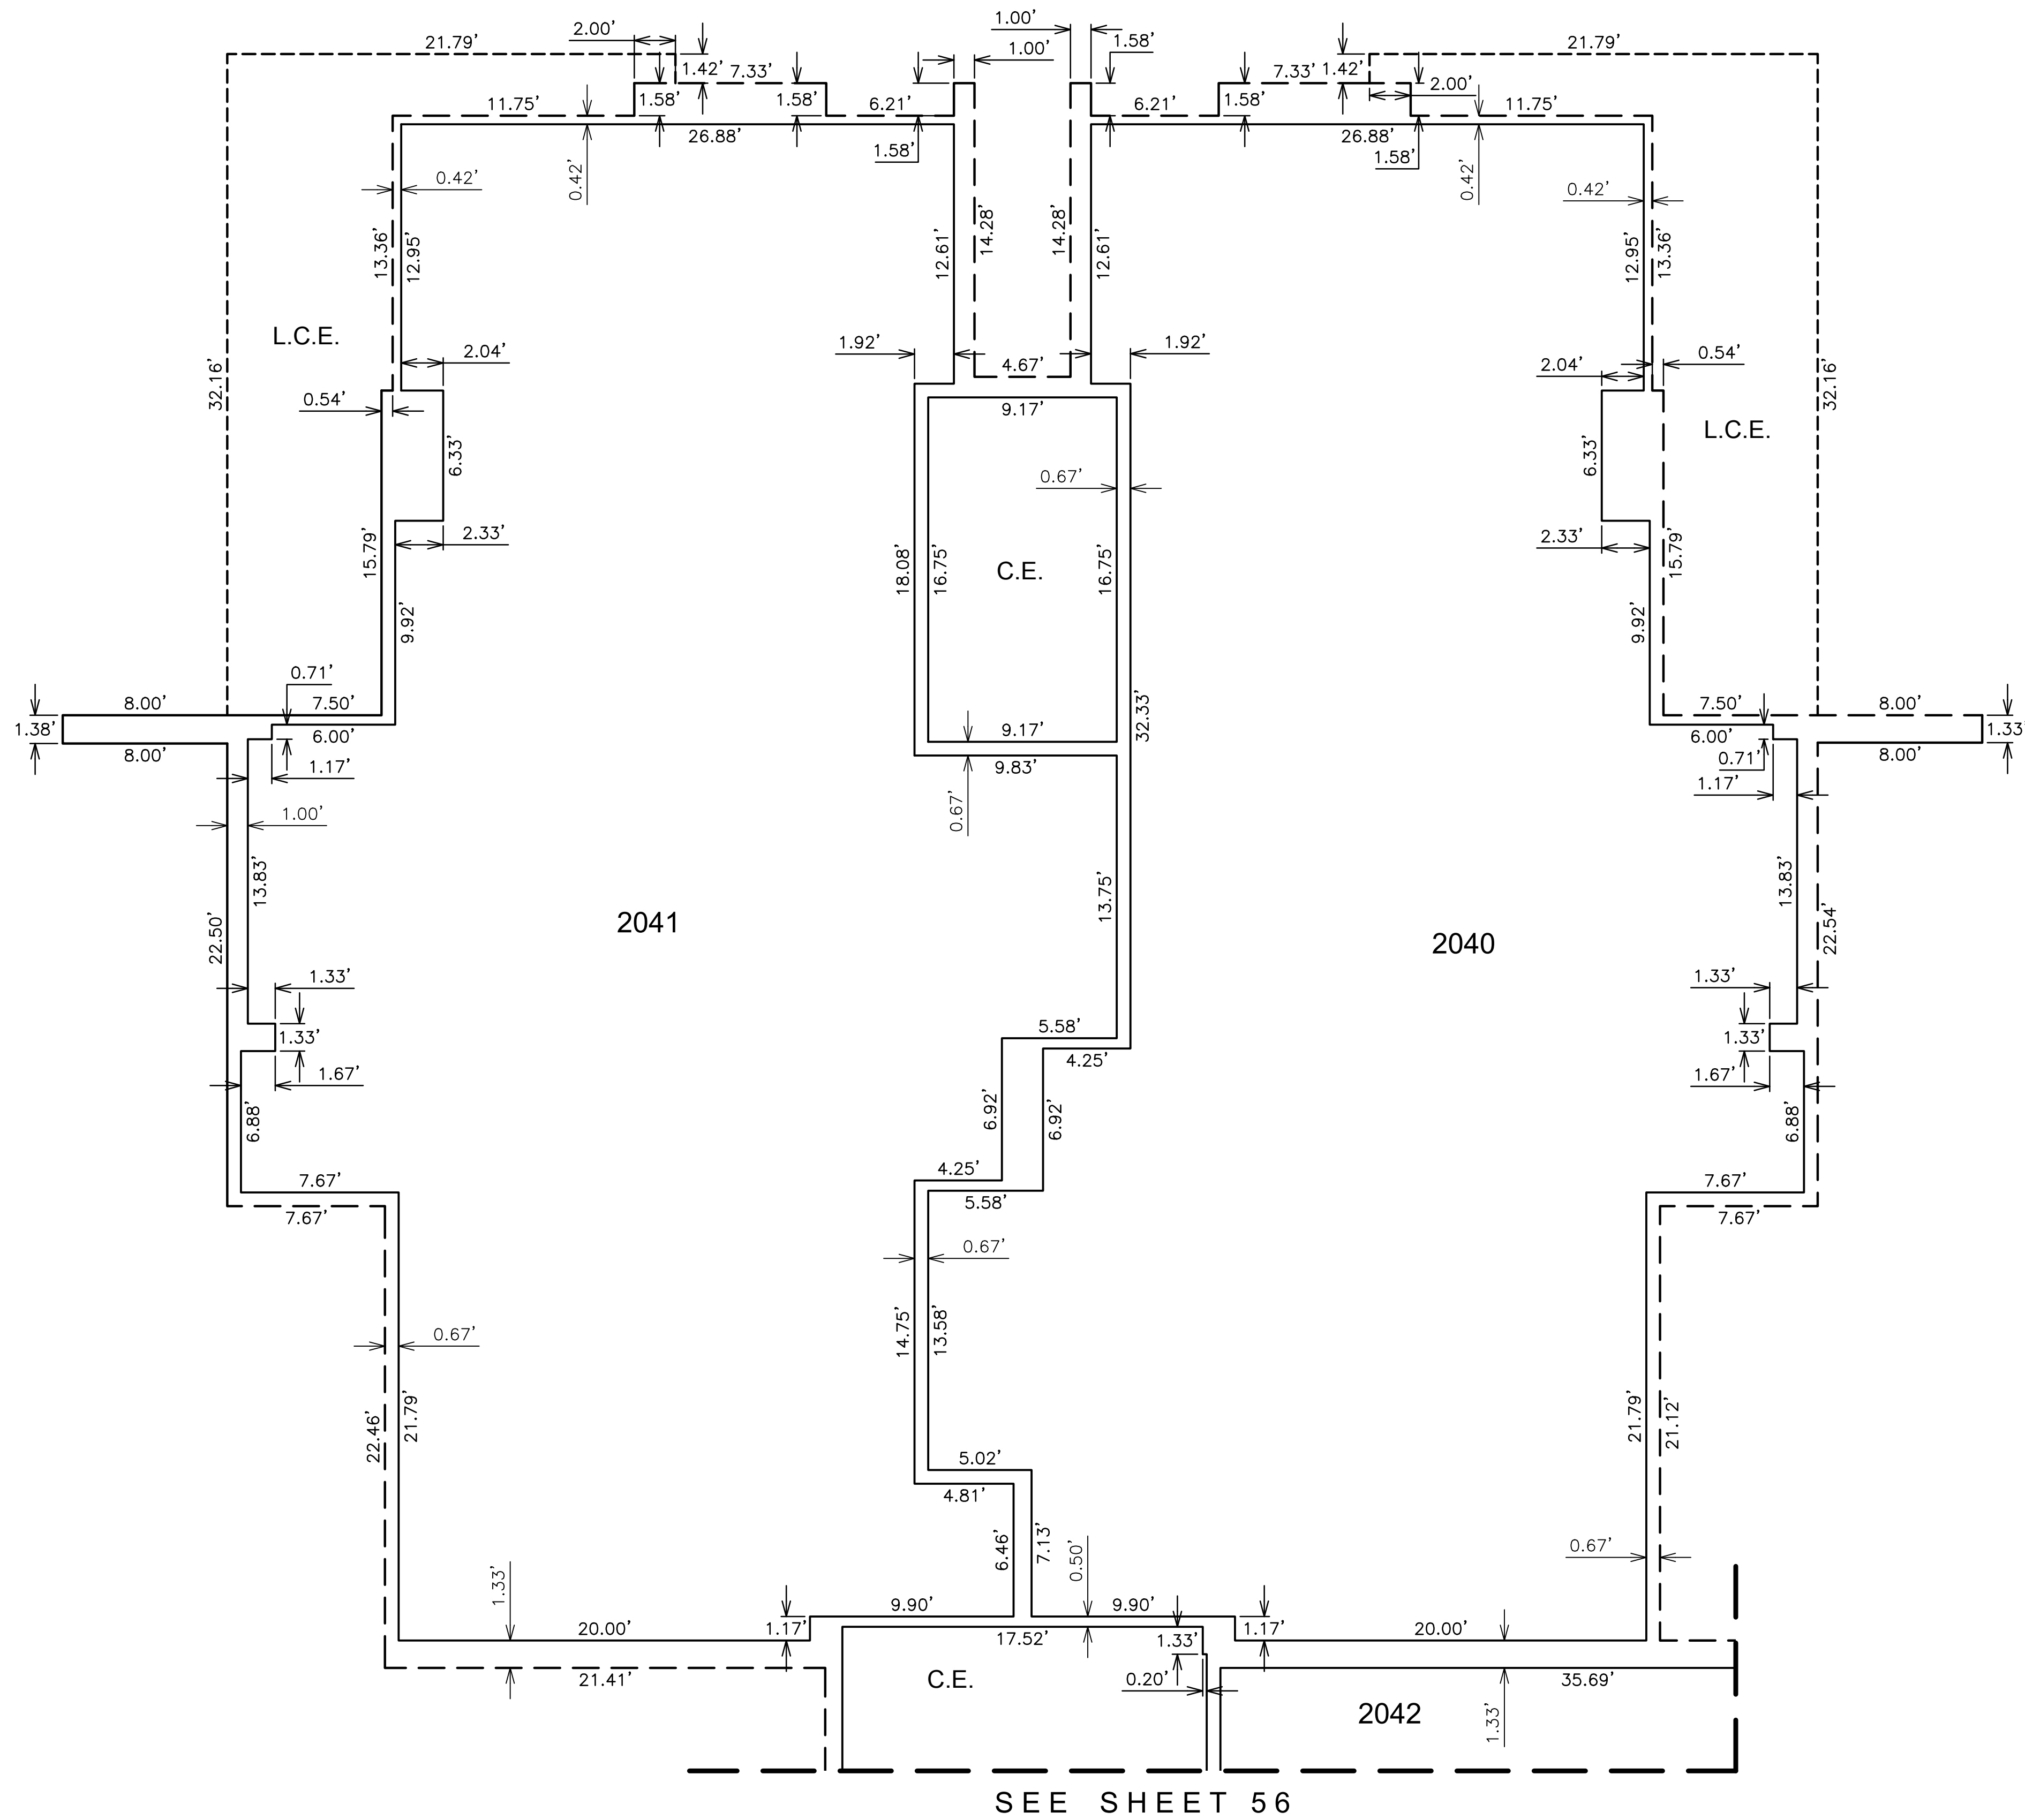

SECOND LEVEL PLAN	SEE SHEET 1 FOR LEGEND AND SEE SHEET 2 FOR CURVE TABLE	57 SHEET OF 77
		CVL Contact: R. WEED
		CVL Project #: 01-0268901
		CVL File #:


COUNTY RECORDER


CVL
CONSULTANTS
4550 North 12th Street
Phoenix, Arizona 85014
602-264-6831
www.cvlci.com

NO.	REVISION	DATE

CONDOMINIUM PLAT



7000 EAST LINCOLN RESORT
BRANDED VILLAS - PARCEL A-1
PARADISE VALLEY, ARIZONA

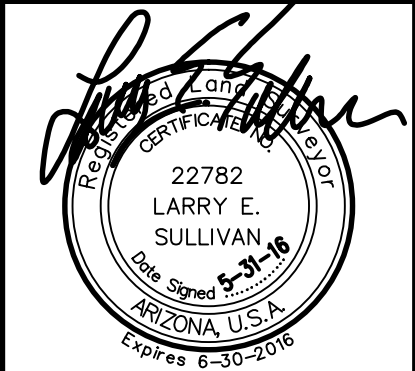

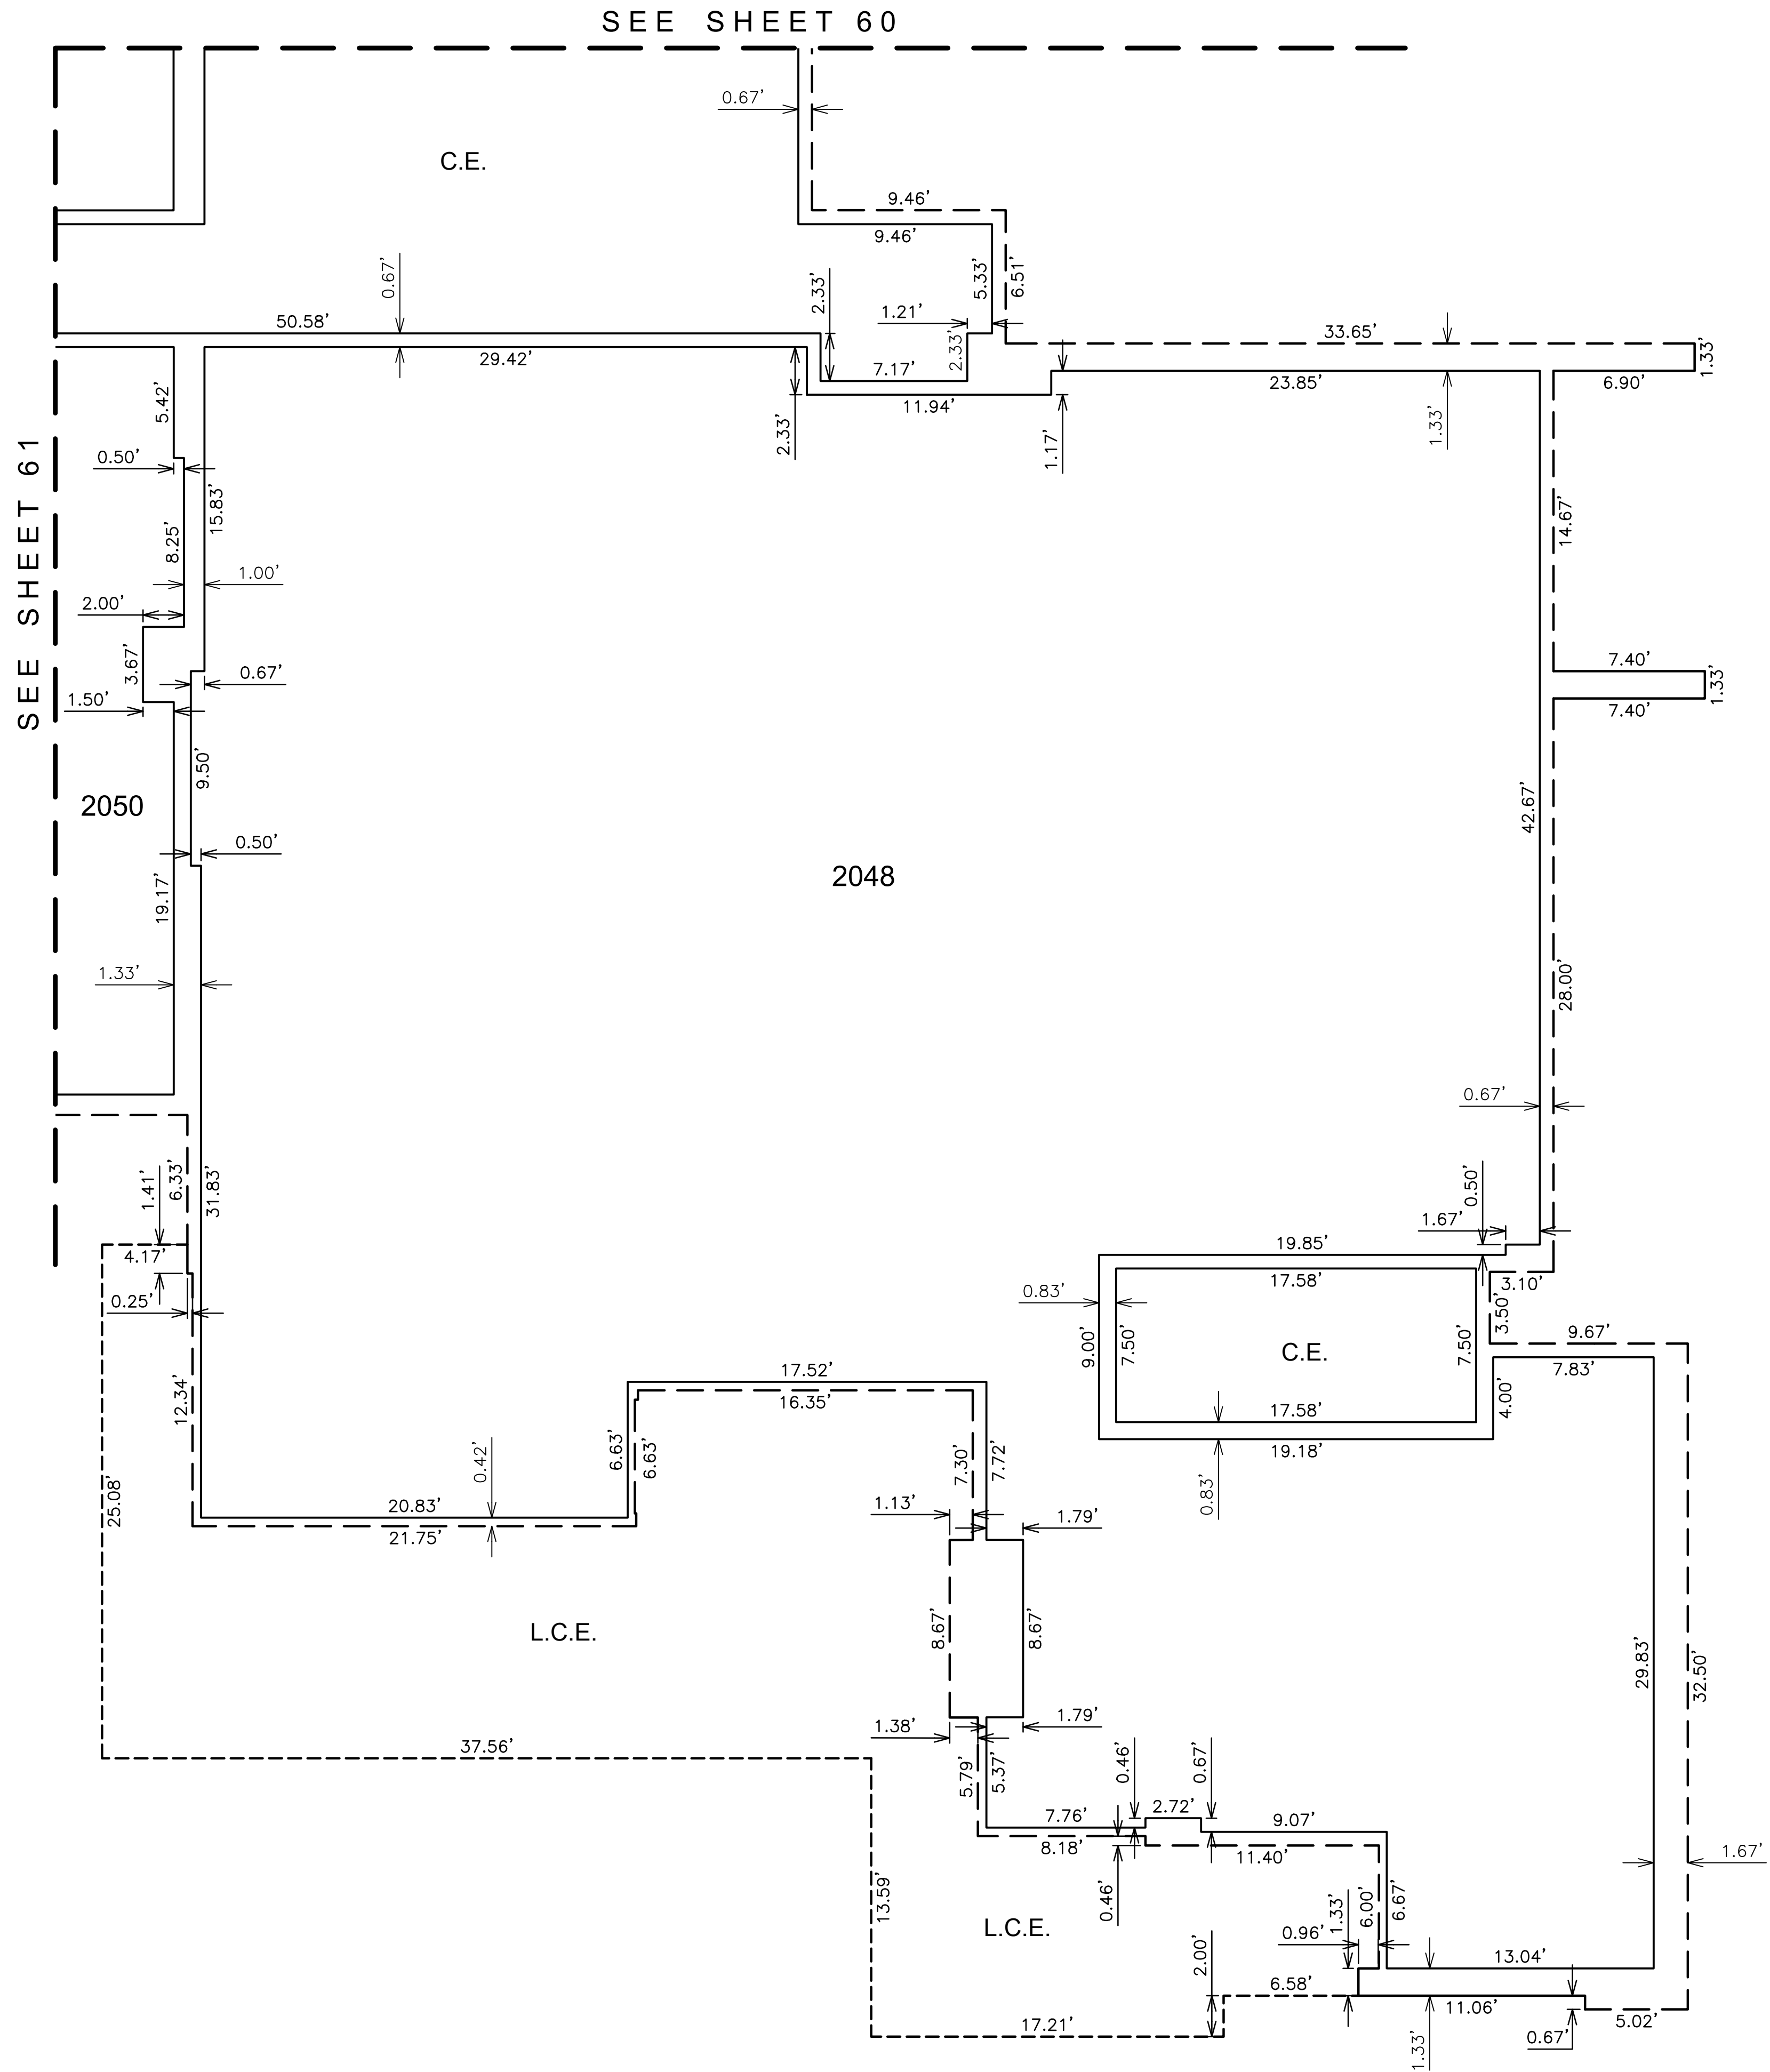

**SECOND LEVEL
PLAN**

SEE SHEET 1 FOR LEGEND AND
SEE SHEET 2 FOR CURVE TABLE

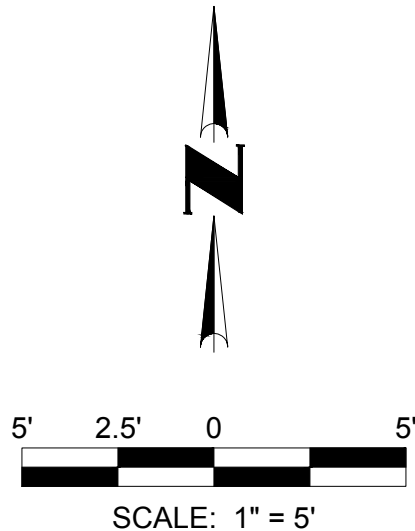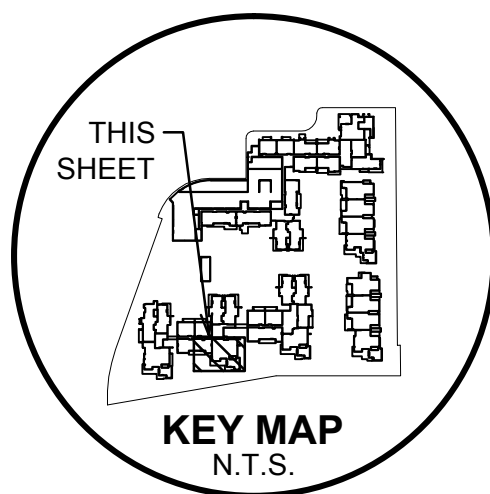

COUNTY RECORDER

 59 SHEET OF 77 CVL Contact: R. WEED CVL Project #: 01-0268901 CVL File #:	CONDOMINIUM PLAT 7000 EAST LINCOLN RESORT BRANDED VILLAS - PARCEL A-1 PARADISE VALLEY, ARIZONA	NO.	REVISION	DATE
Coe & Van Loo Consultants, Inc.				




SEE SHEET 59



CVL
CONSULTANTS
4550 North 12th Street
Phoenix, Arizona 85014
602-264-6831
www.cvlci.com

NO.	REVISION	DATE




7000 EAST LINCOLN RESORT
BRANDED VILLAS - PARCEL A-1
PARADISE VALLEY, ARIZONA

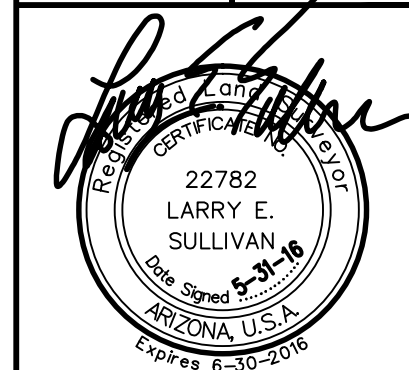

60 SHEET OF 77

CVL Contact:	R. WEED
CVL Project #:	01-0268901
CVL File #:	

SEE SHEET 62

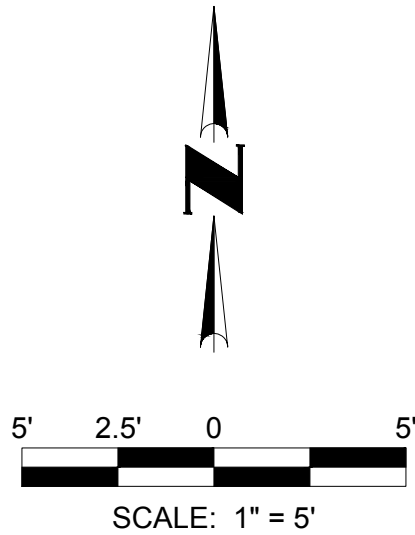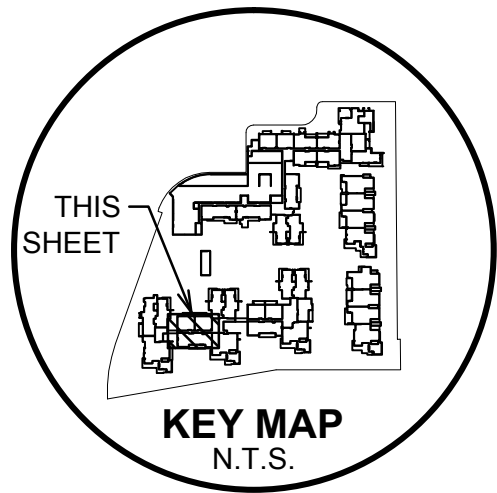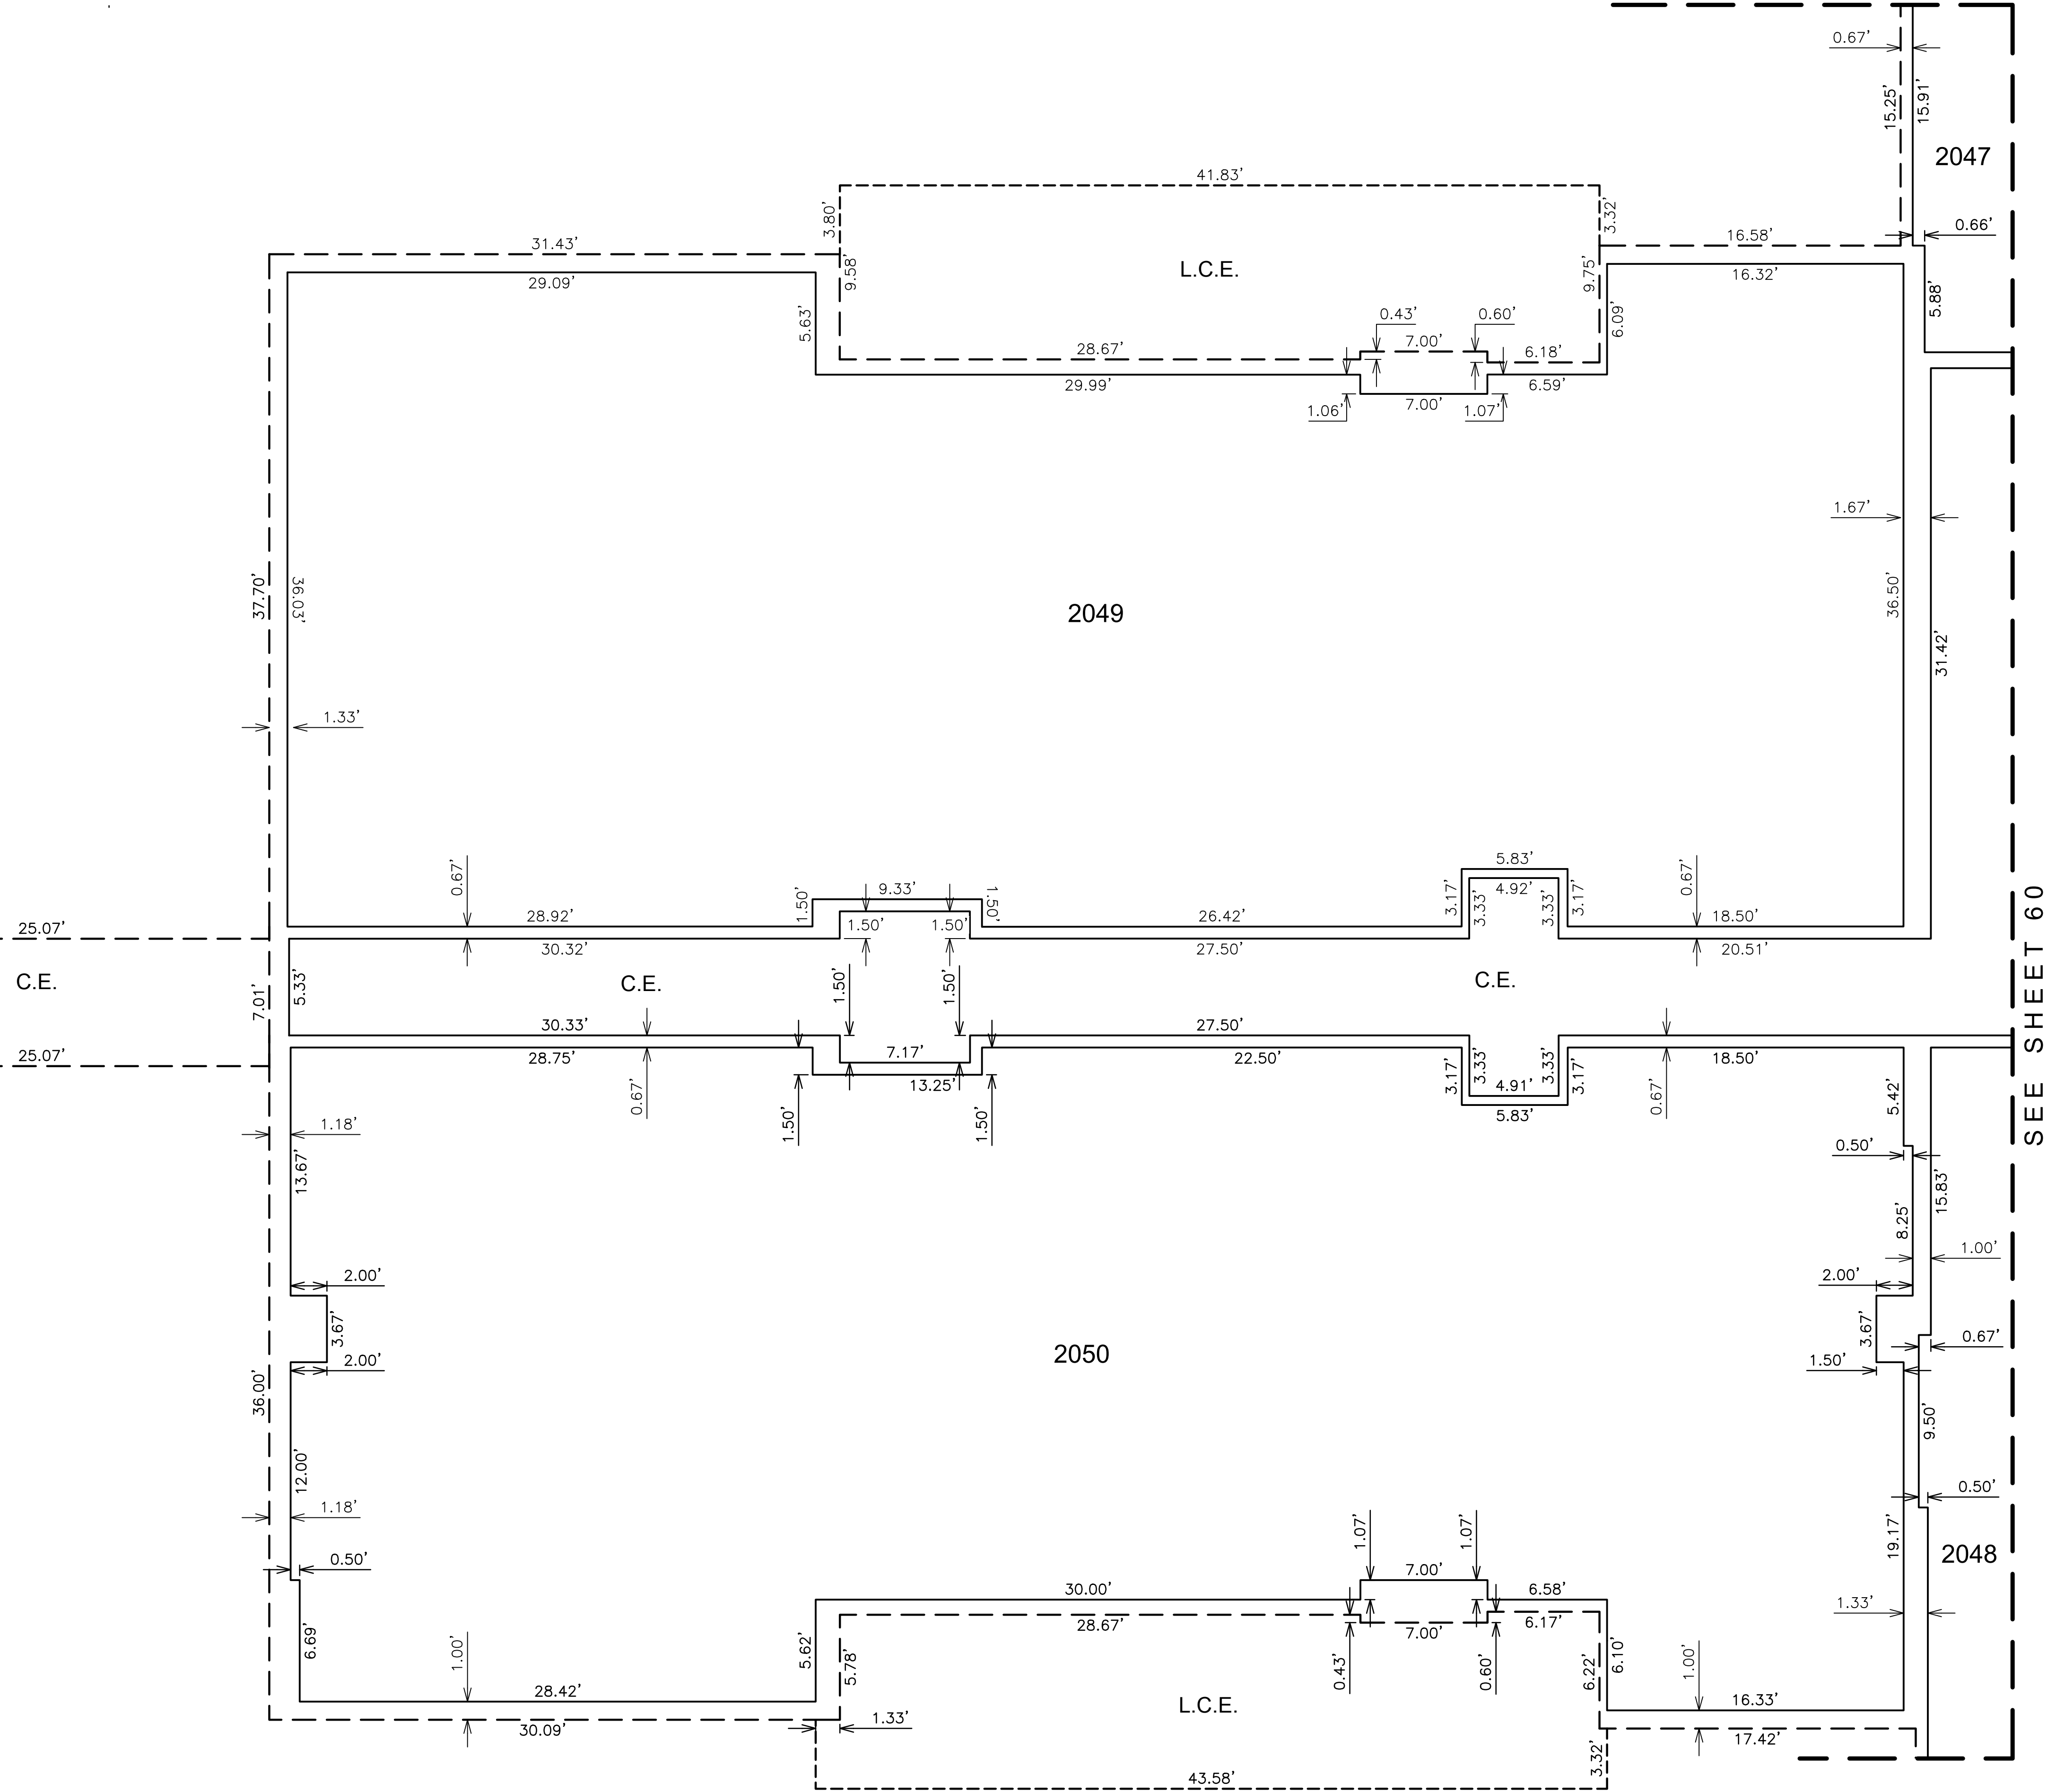

**SECOND LEVEL
PLAN**


SEE SHEET 1 FOR LEGEND AND
SEE SHEET 2 FOR CURVE TABLE

COUNTY RECORDER

NO.	REVISION	DATE


CONDOMINIUM PLAT

7000 EAST LINCOLN RESORT
BRANDED VILLAS - PARCEL A-1
PARADISE VALLEY, ARIZONA

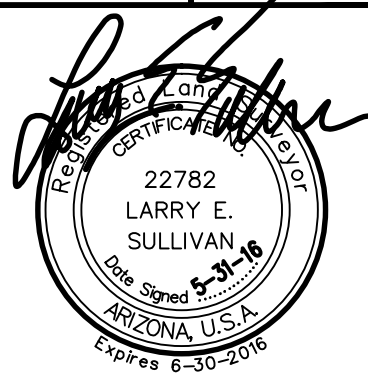



61 SHEET
OF **77**

CVL Contact: R. WEED
CVL Project #: 01-0268901
CVL File #:

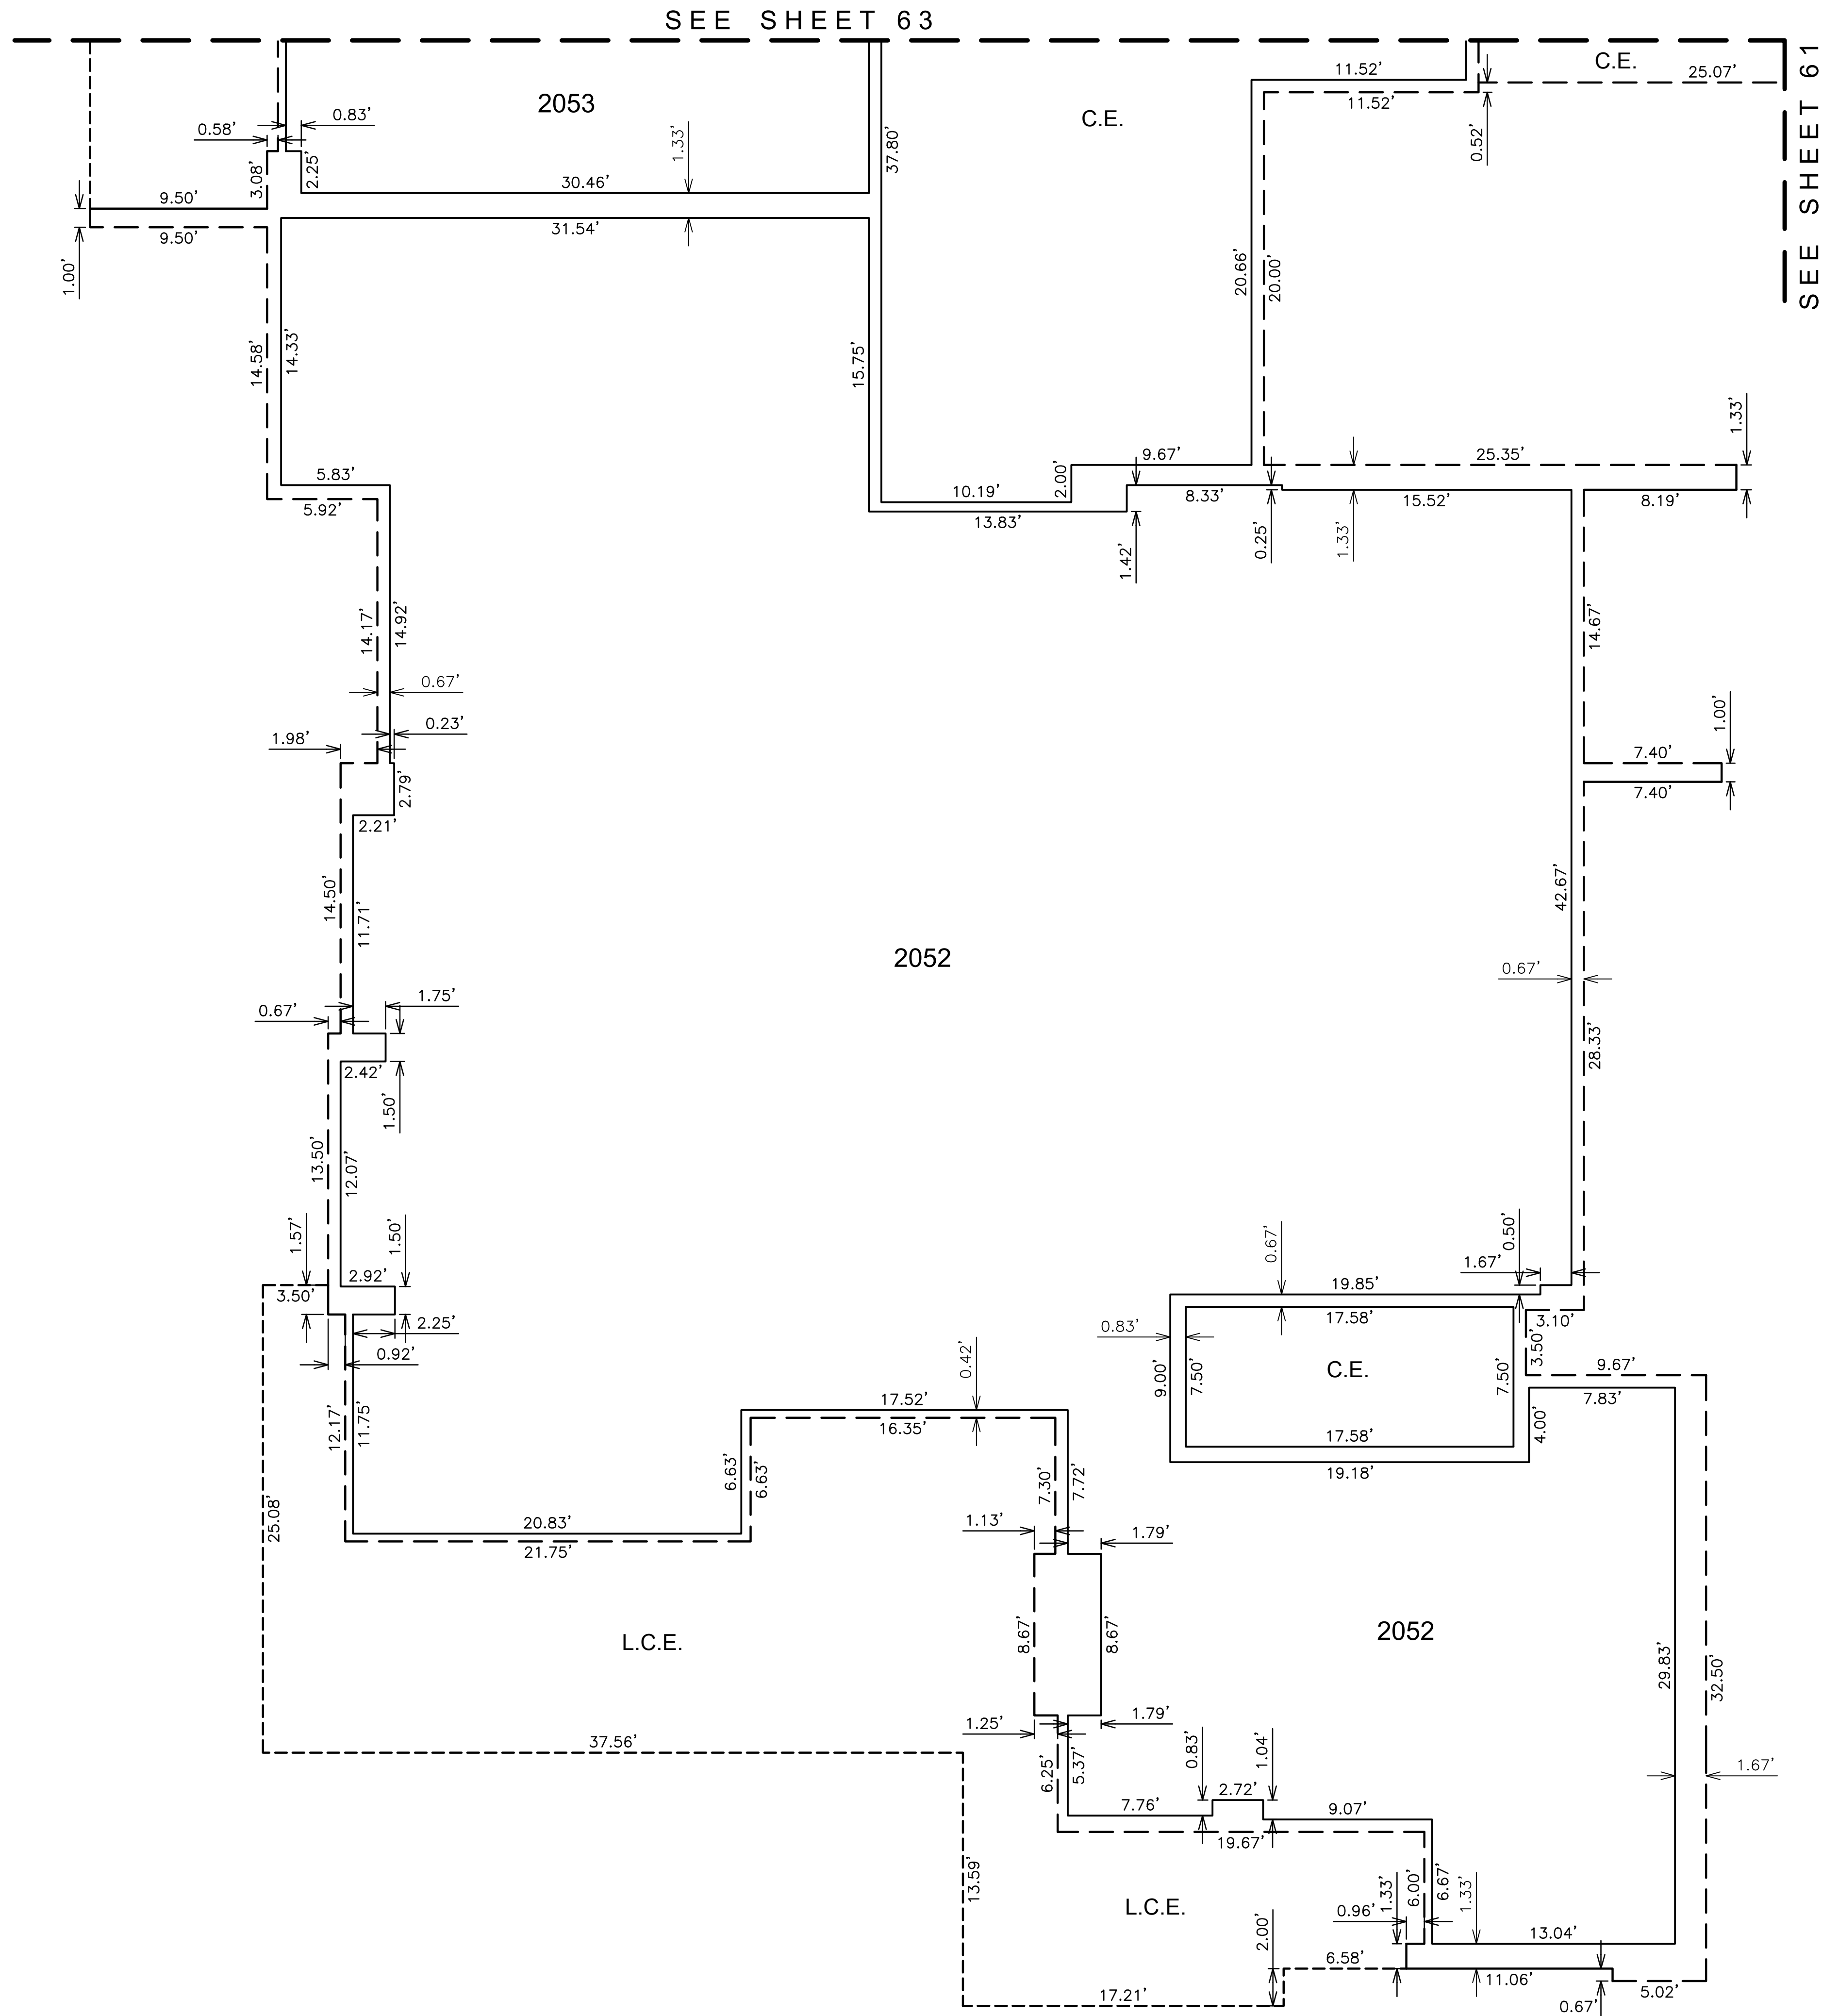

SECOND LEVEL
PLAN

SEE SHEET 1 FOR LEGEND AND
SEE SHEET 2 FOR CURVE TABLE

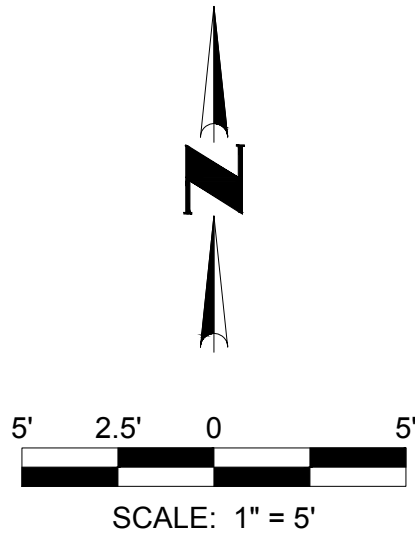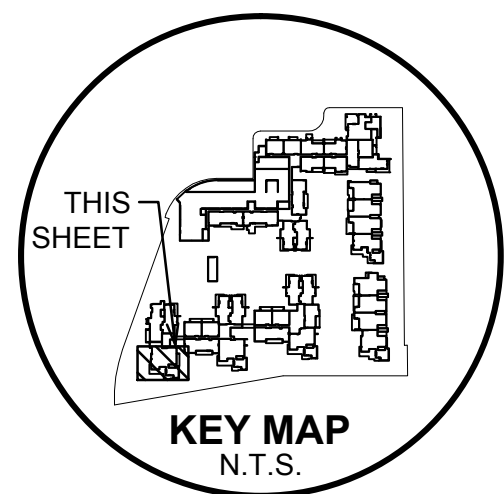


COUNTY RECORDER

62 SHEET OF 77	CVL Contact: R. WEED CVL Project #: 01-0268901 CVL File #:	
	22782 LARRY E. SULLIVAN Notar Public for the State of Arizona My Comm. Expires 6-30-2016	



NO.	REVISION	DATE

CONDOMINIUM PLAT	Coe & Van Loo Consultants, Inc.
7000 EAST LINCOLN RESORT BRANDED VILLAS - PARCEL A-1 PARADISE VALLEY, ARIZONA	

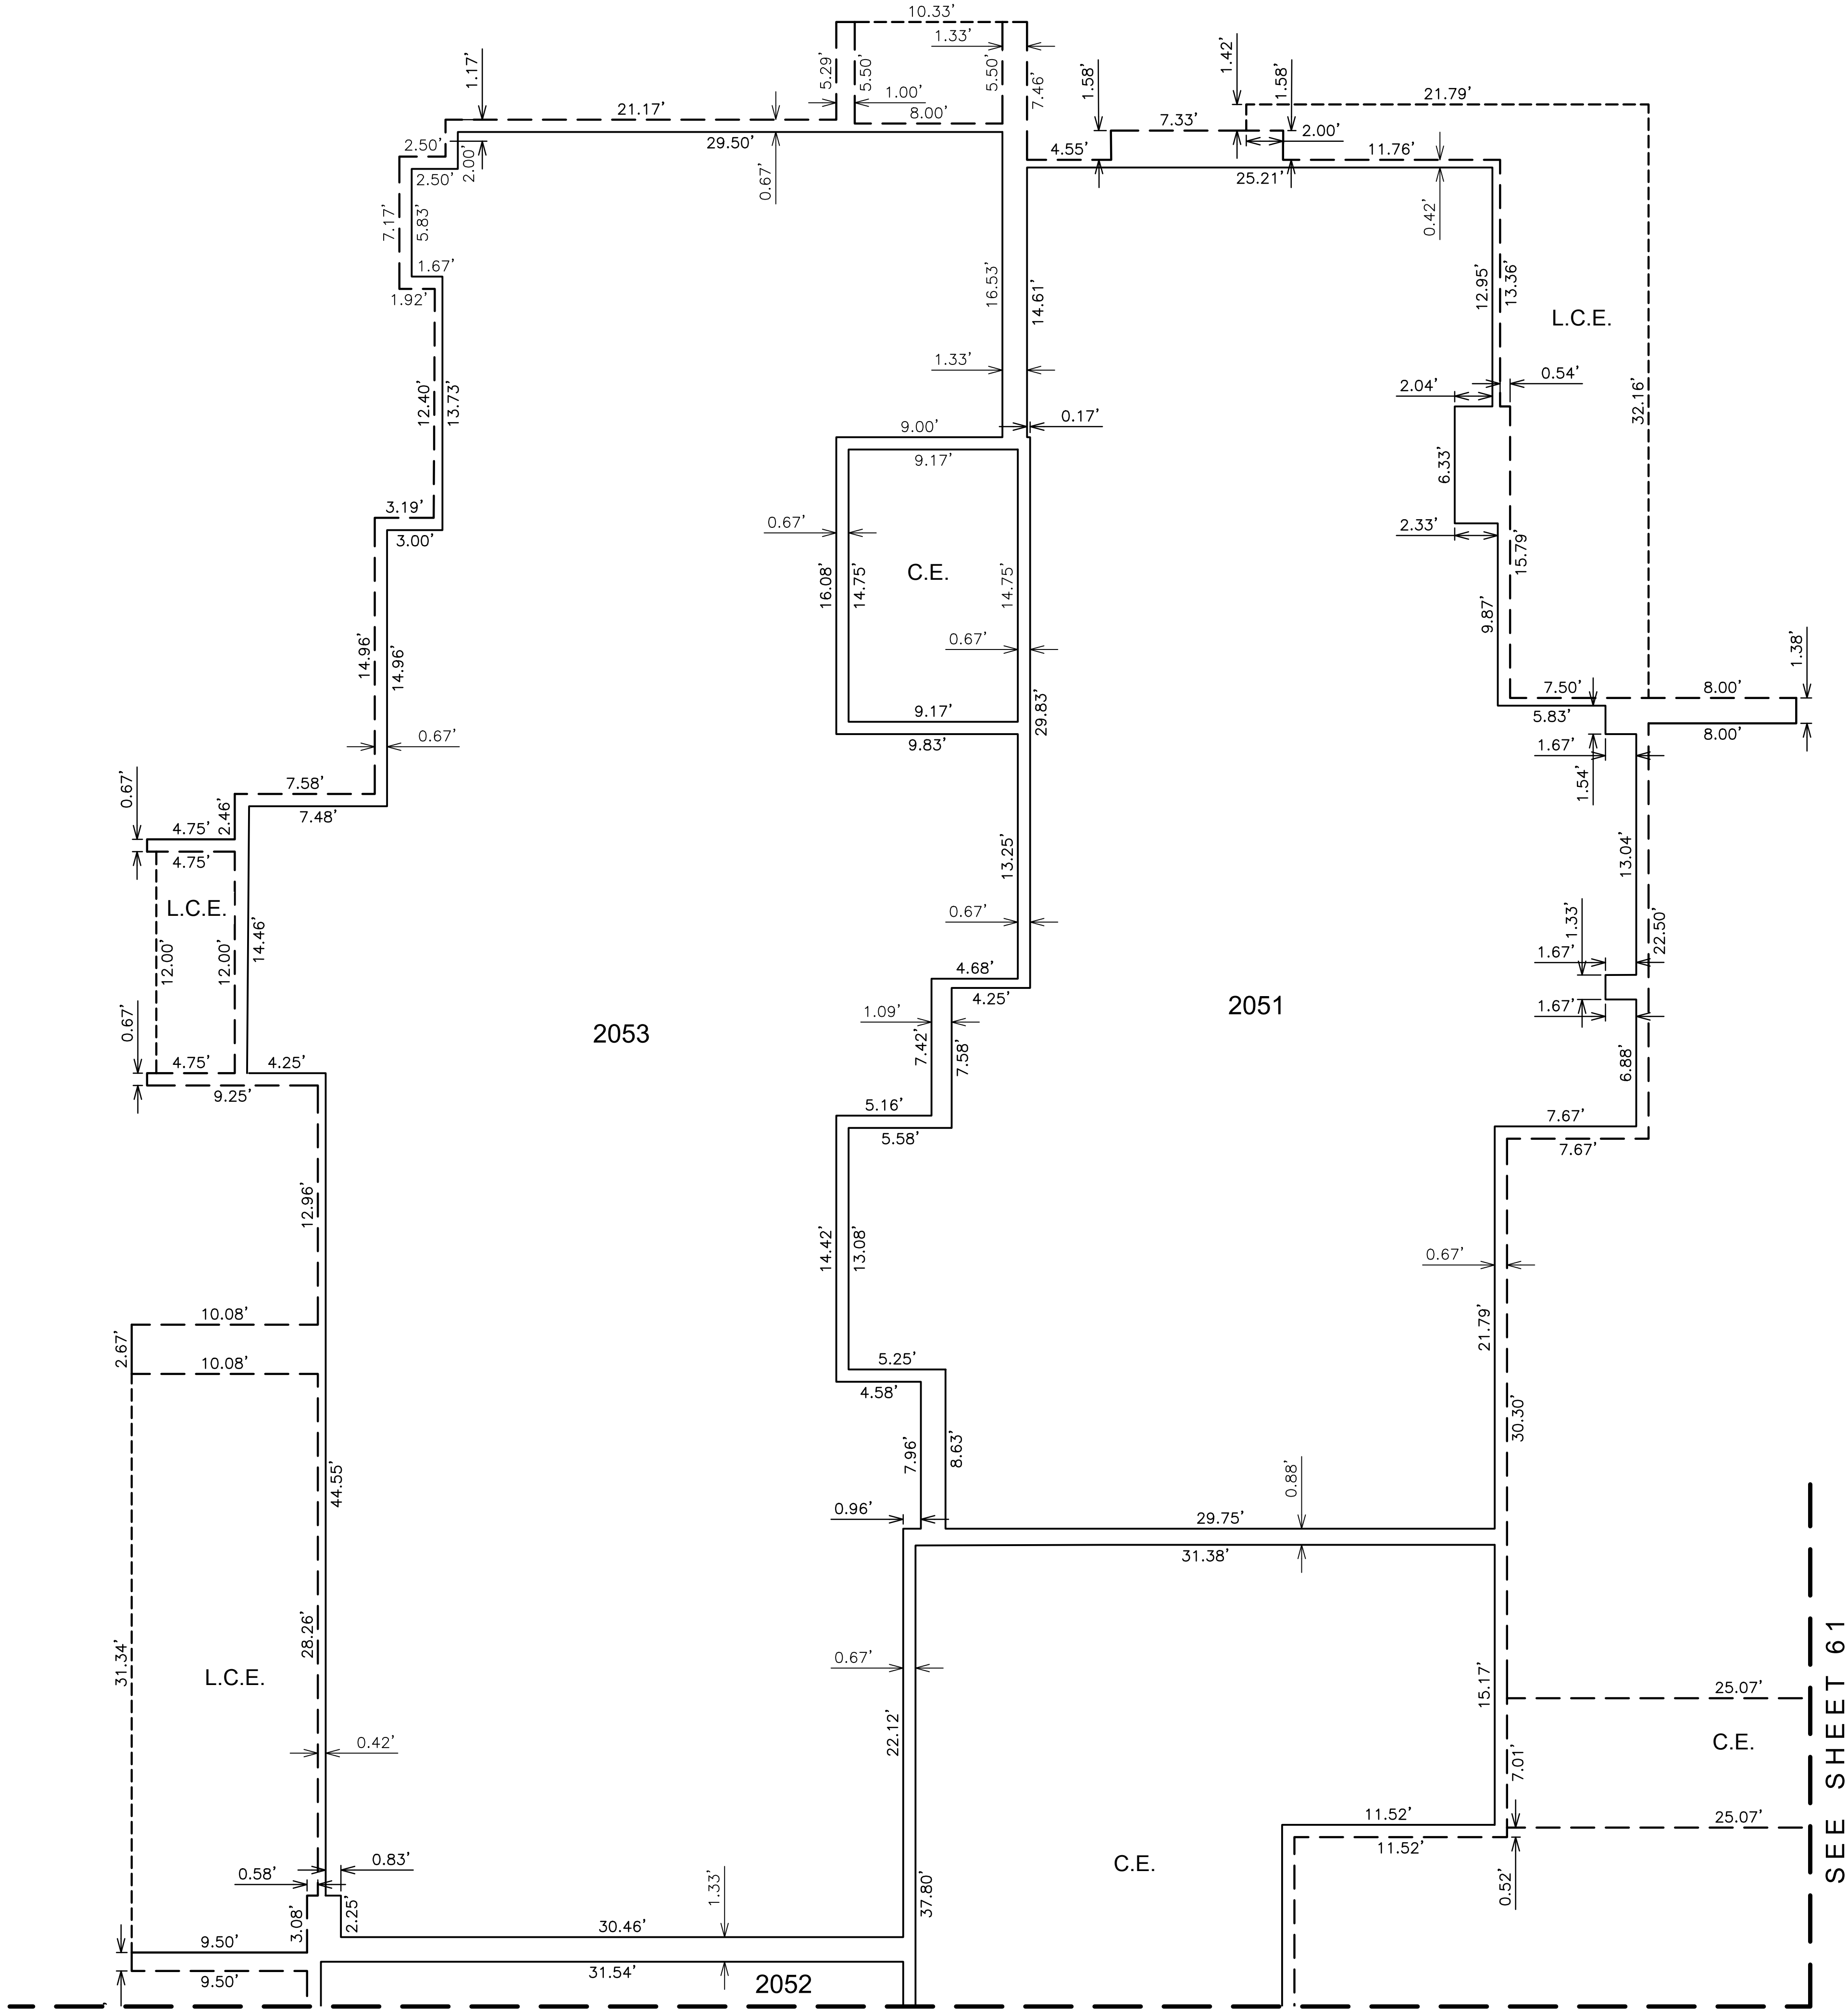

SECOND LEVEL PLAN

SEE SHEET 1 FOR LEGEND AND
SEE SHEET 2 FOR CURVE TABLE

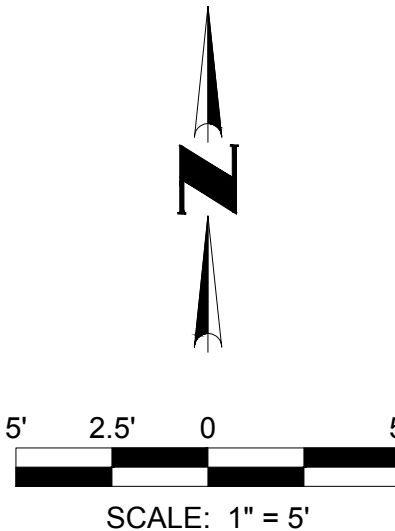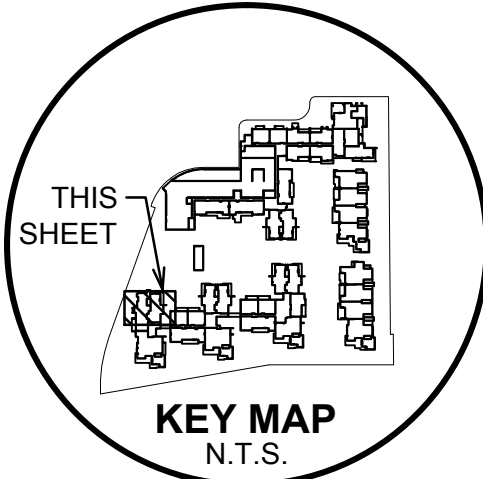

COUNTY RECORDER



NO.	REVISION	DATE

Coe & Van Loo Consultants, Inc.

CONDOMINIUM PLAT




7000 EAST LINCOLN RESORT
BRANDED VILLAS - PARCEL A-1
PARADISE VALLEY, ARIZONA



63 SHEET OF 77

CVL Contact: R. WEED
CVL Project #: 01-0268901
CVL File #:

Printed By: Parker Print Date: June 2, 2016 Filename: N:\01026890\1\CADD\Parcel A-1\DS A1.FPLAT.dwg

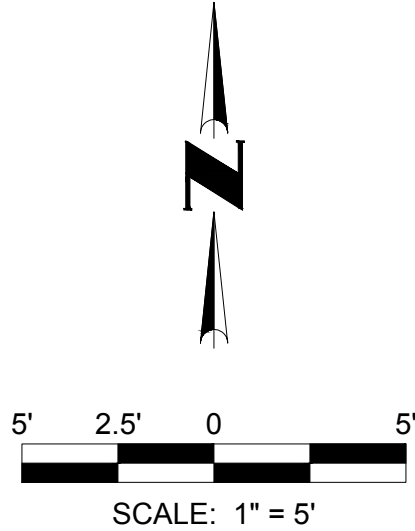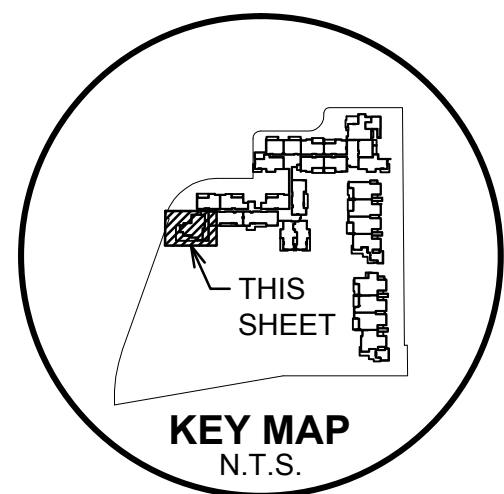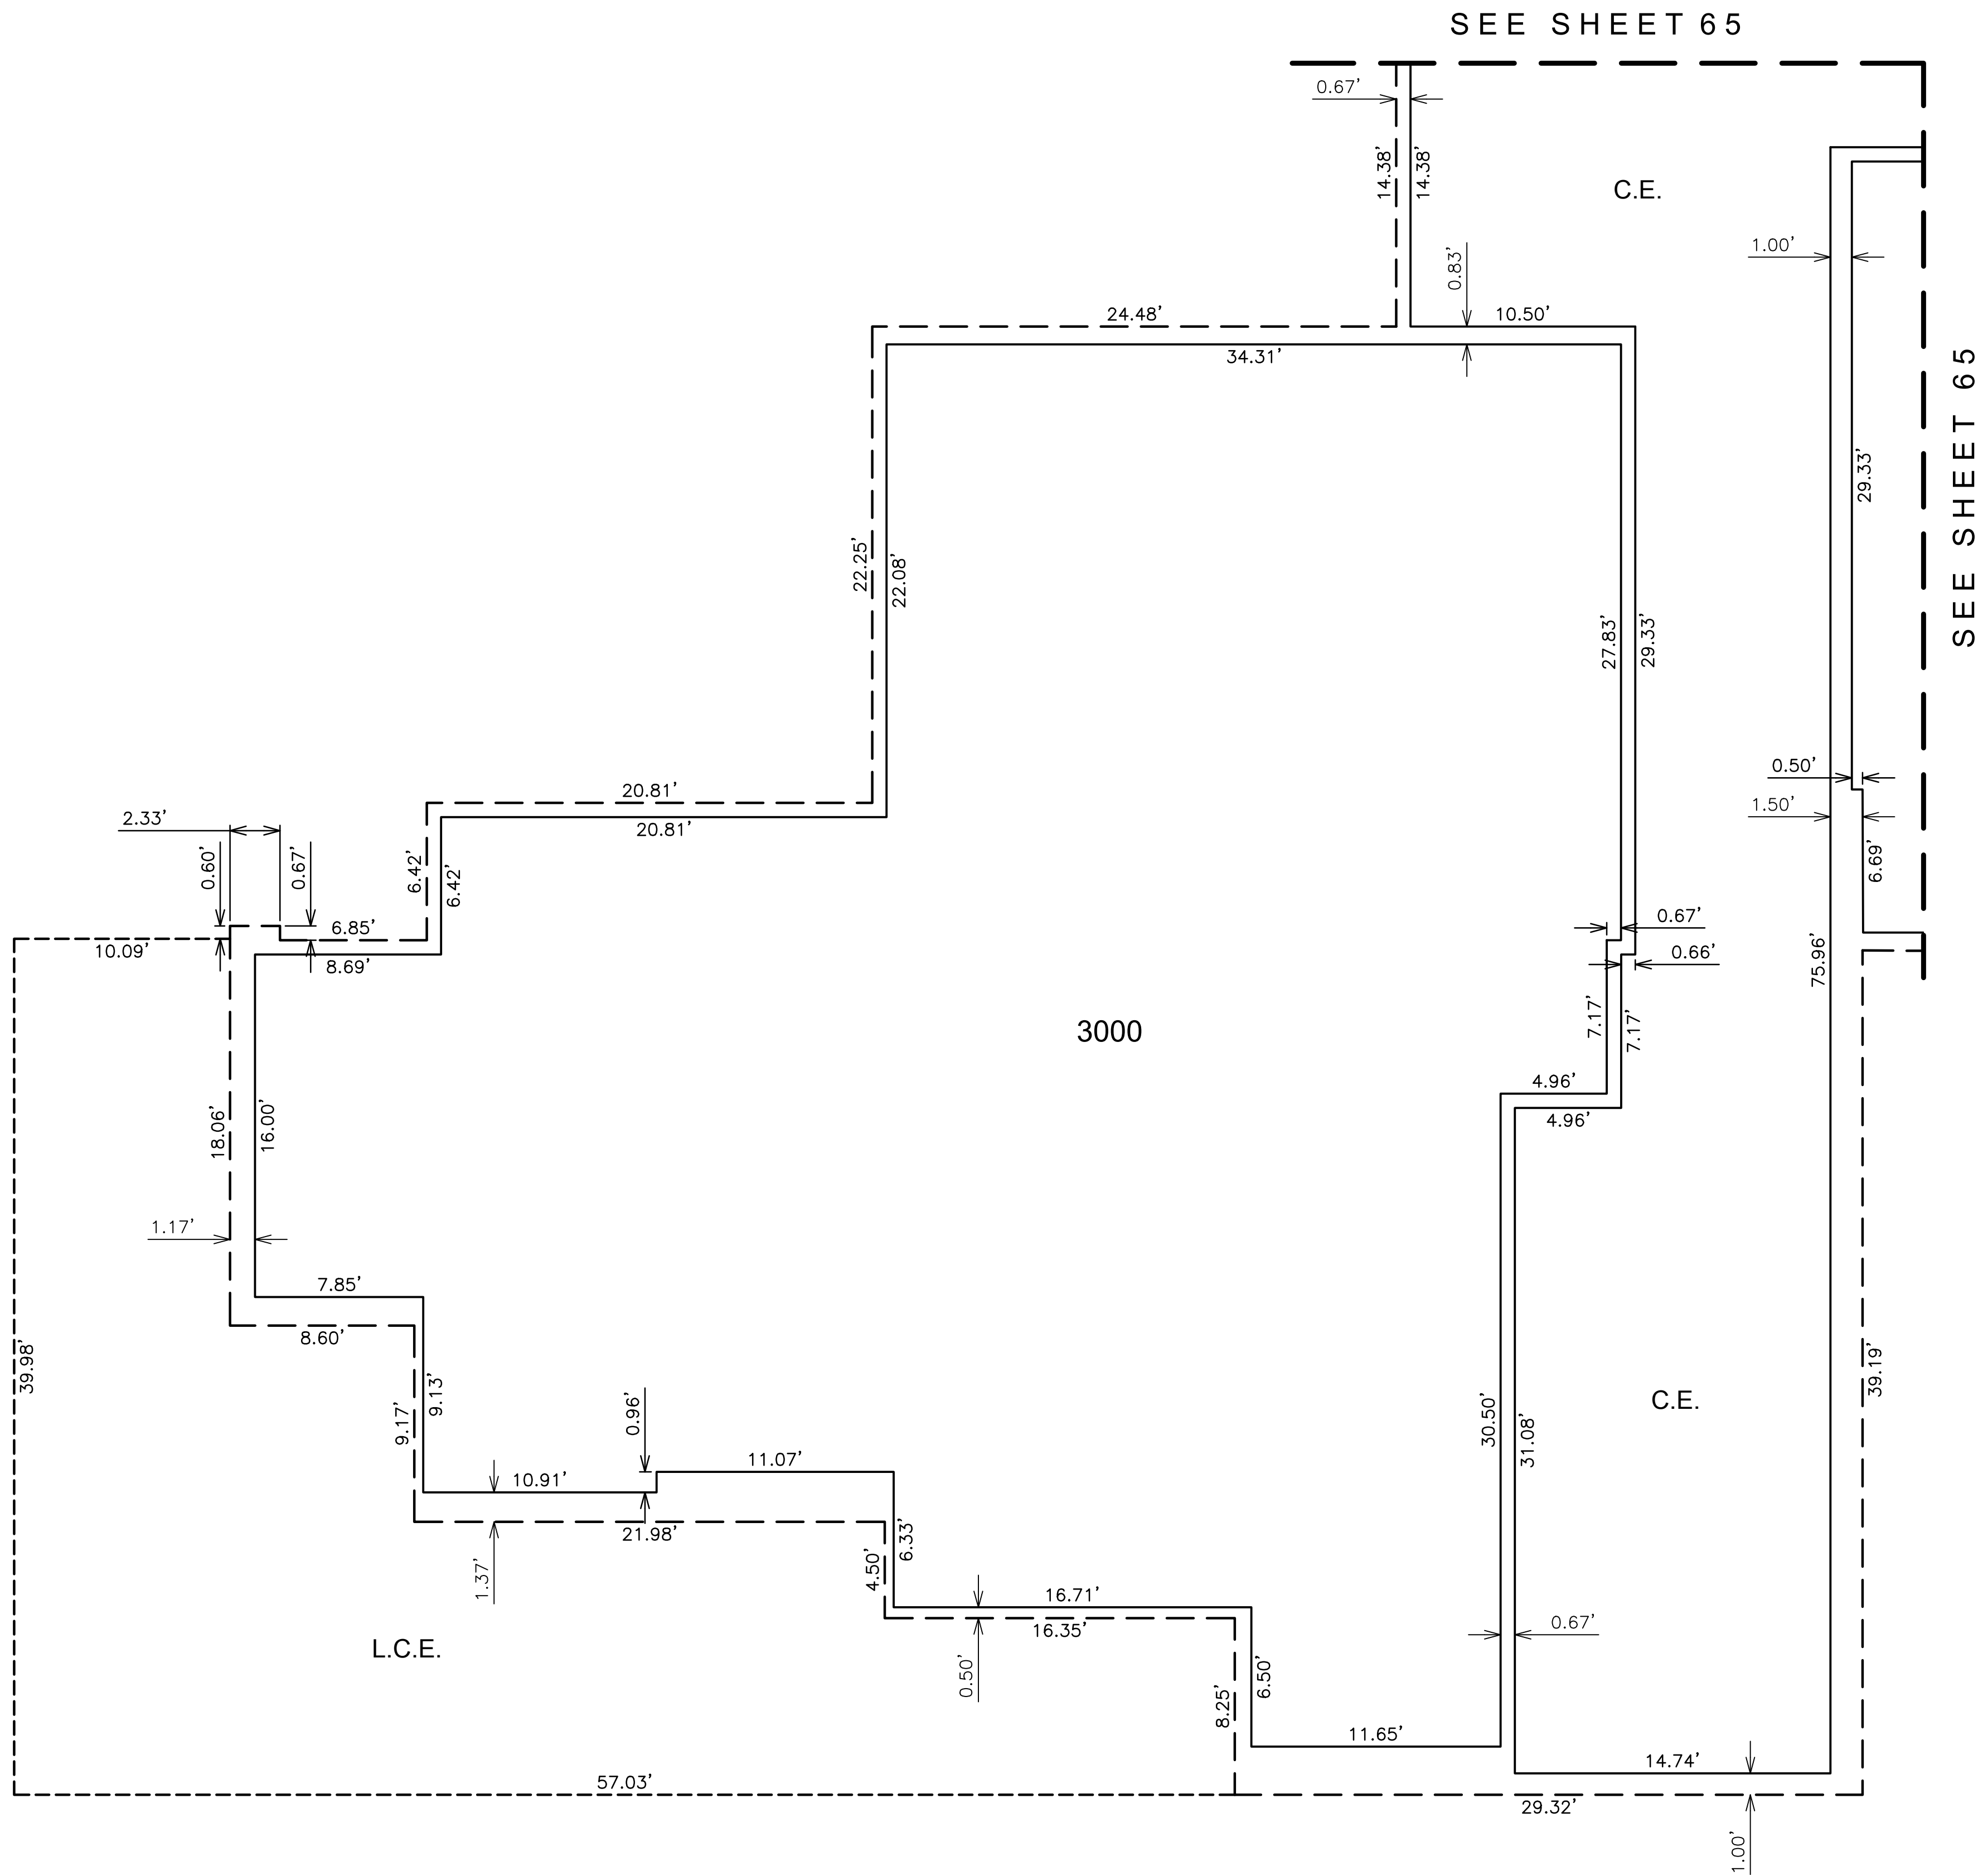

THIRD LEVEL PLAN

SEE SHEET 1 FOR LEGEND AND
SEE SHEET 2 FOR CURVE TABLE


COUNTY RECORDER

CVL CONSULTANTS
4550 North 12th Street
Phoenix, Arizona 85014
602-264-6831
www.cvlci.com

NO.	REVISION	DATE

CONDOMINIUM PLAT




7000 EAST LINCOLN RESORT
BRANDED VILLAS - PARCEL A-1
PARADISE VALLEY, ARIZONA

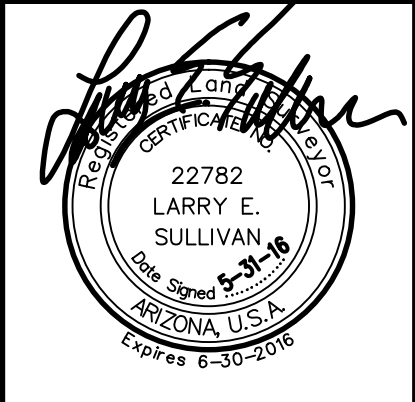

64 SHEET OF 77

CVL Contact: R. WEED
CVL Project #: 01-0268901
CVL File #:

Printed By: Parker Print Date: June 2, 2016 Filename: N:\010268901\CADD\Parcel A-TDS A1.FPLAT.dwg

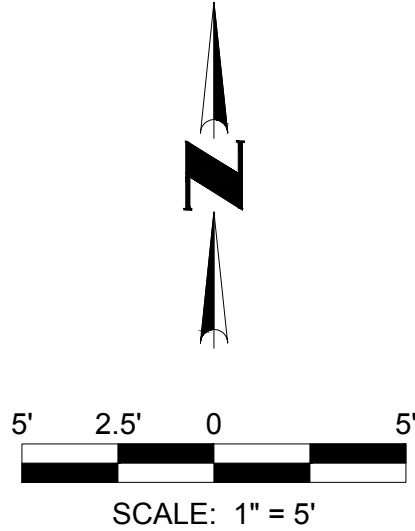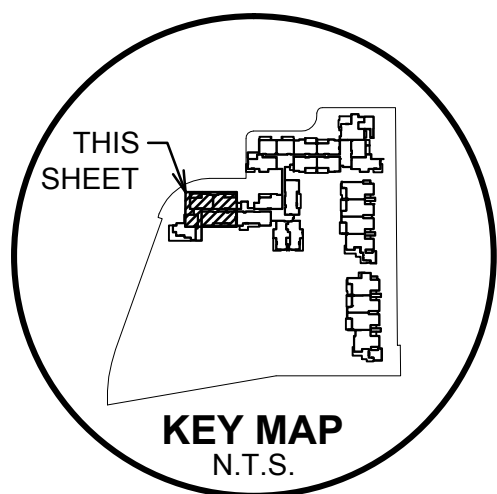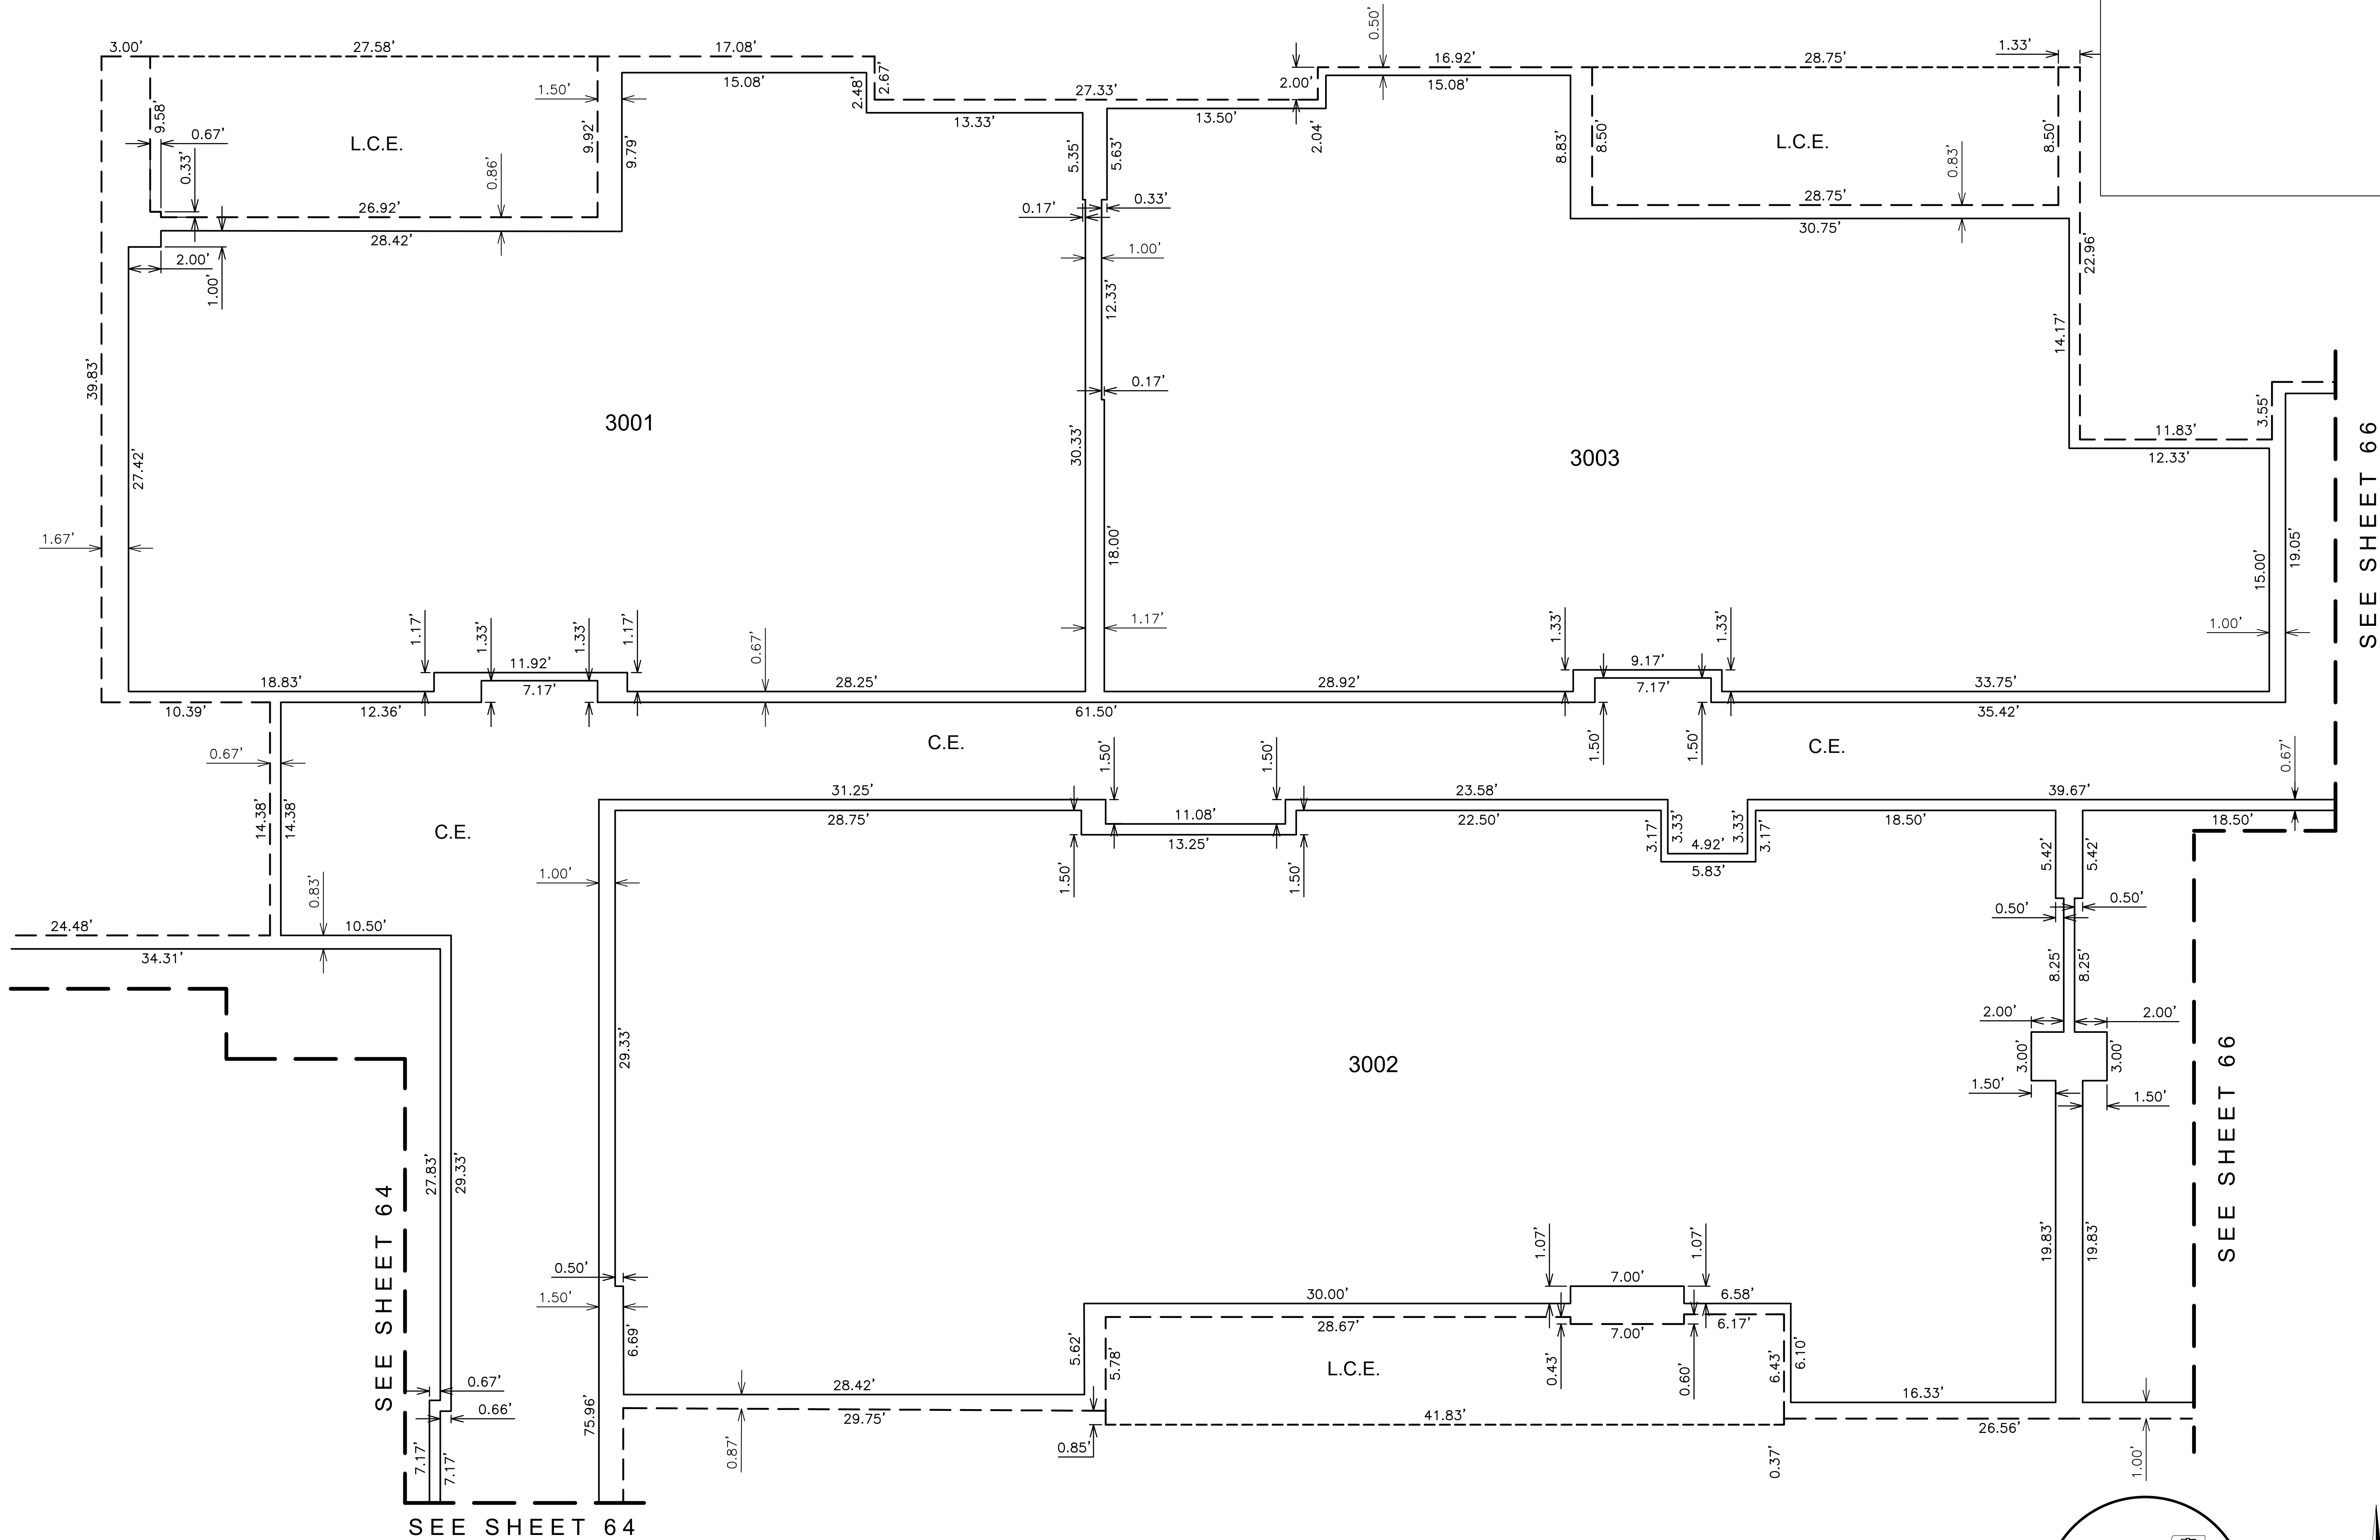


THIRD LEVEL PLAN

SEE SHEET 1 FOR LEGEND AND
SEE SHEET 2 FOR CURVE TABLE

COUNTY RECORDER

NO.	REVISION		DATE

CONDOMINIUM PLAT

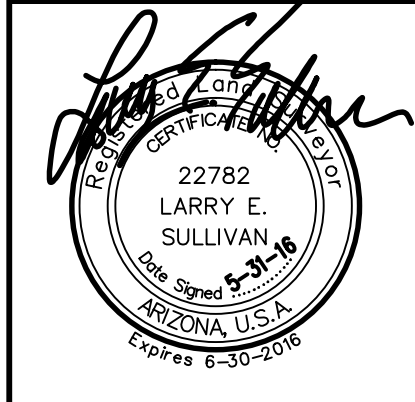




65 SHEET **77**
OF

CVL Contact: R. WEED
CVL Project #: 01-0268901
CVL File #:

Coe & Van Loo Consultants, Inc.

CVL CONSULTANTS
4550 North 12th Street
Phoenix, Arizona 85014
602-264-6831
www.cvlci.com

Printed By: Parker Print Date: June 2, 2016 Filename: N:\01026890\1\CADD\Parcel A-1\DS A1.FPLAT.dwg

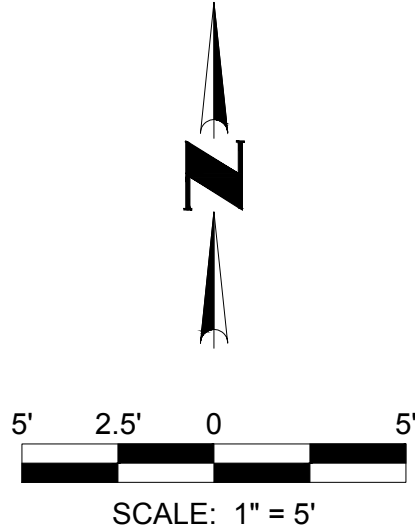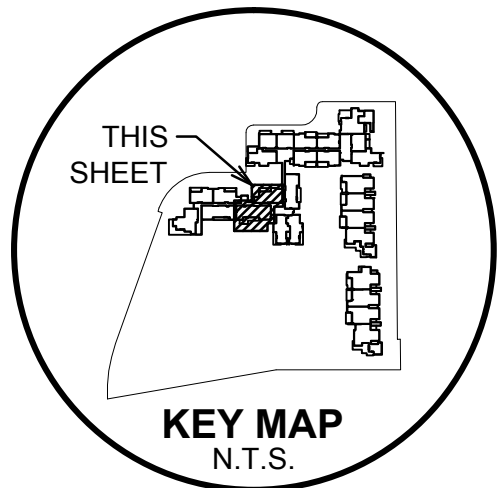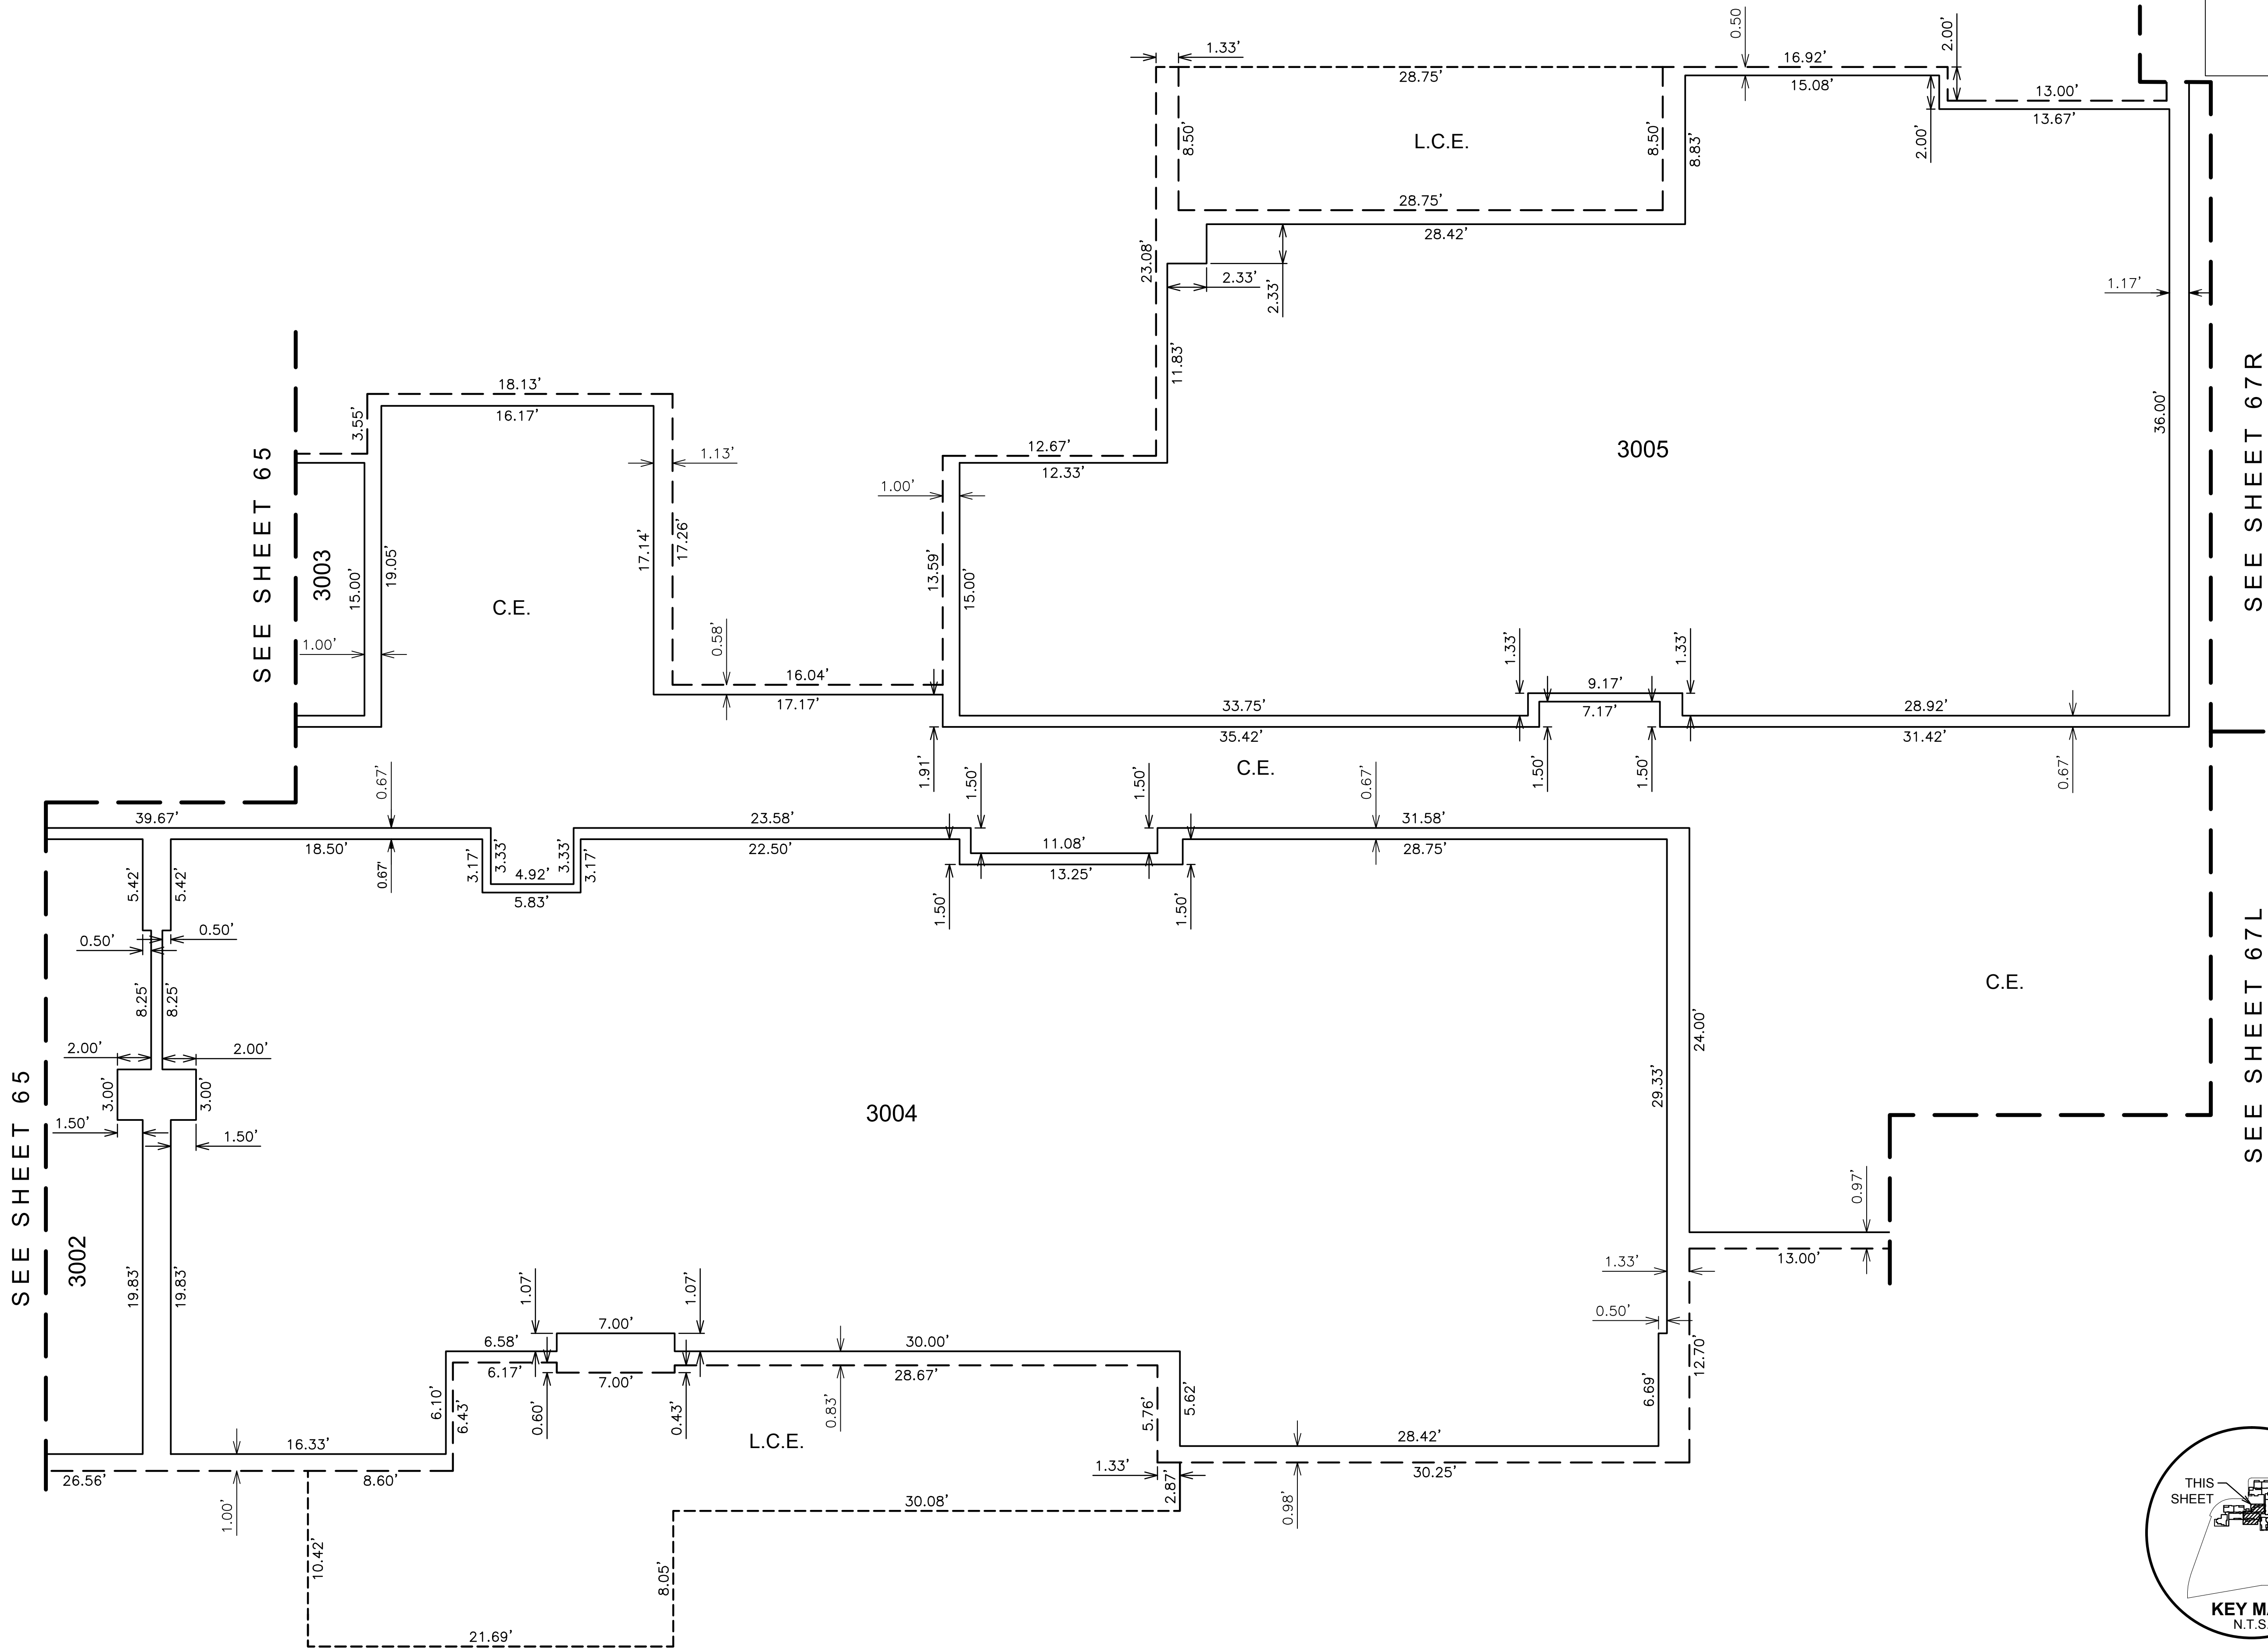


THIRD LEVEL PLAN SEE SHEET 1 FOR LEGEND AND SEE SHEET 2 FOR CURVE TABLE

COUNTY RECORDER

 4550 North 12th Street Phoenix, Arizona 85014 602-264-6831 www.cvlci.com	DATE	
CONDOMINIUM PLAT	REVISION	
7000 EAST LINCOLN RESORT BRANDED VILLAS - PARCEL A-1 PARADISE VALLEY, ARIZONA	NO.	
Coe & Van Loo Consultants, Inc.		
66 SHEET OF 77		
CVL Contact: R. WEED CVL Project #: 01-0268901 CVL File #:		

Printed By: Parker Print Date: June 2, 2016 Filename: N:\010268901\CADD\Parcel A-TDS A1.FPLAT.dwg

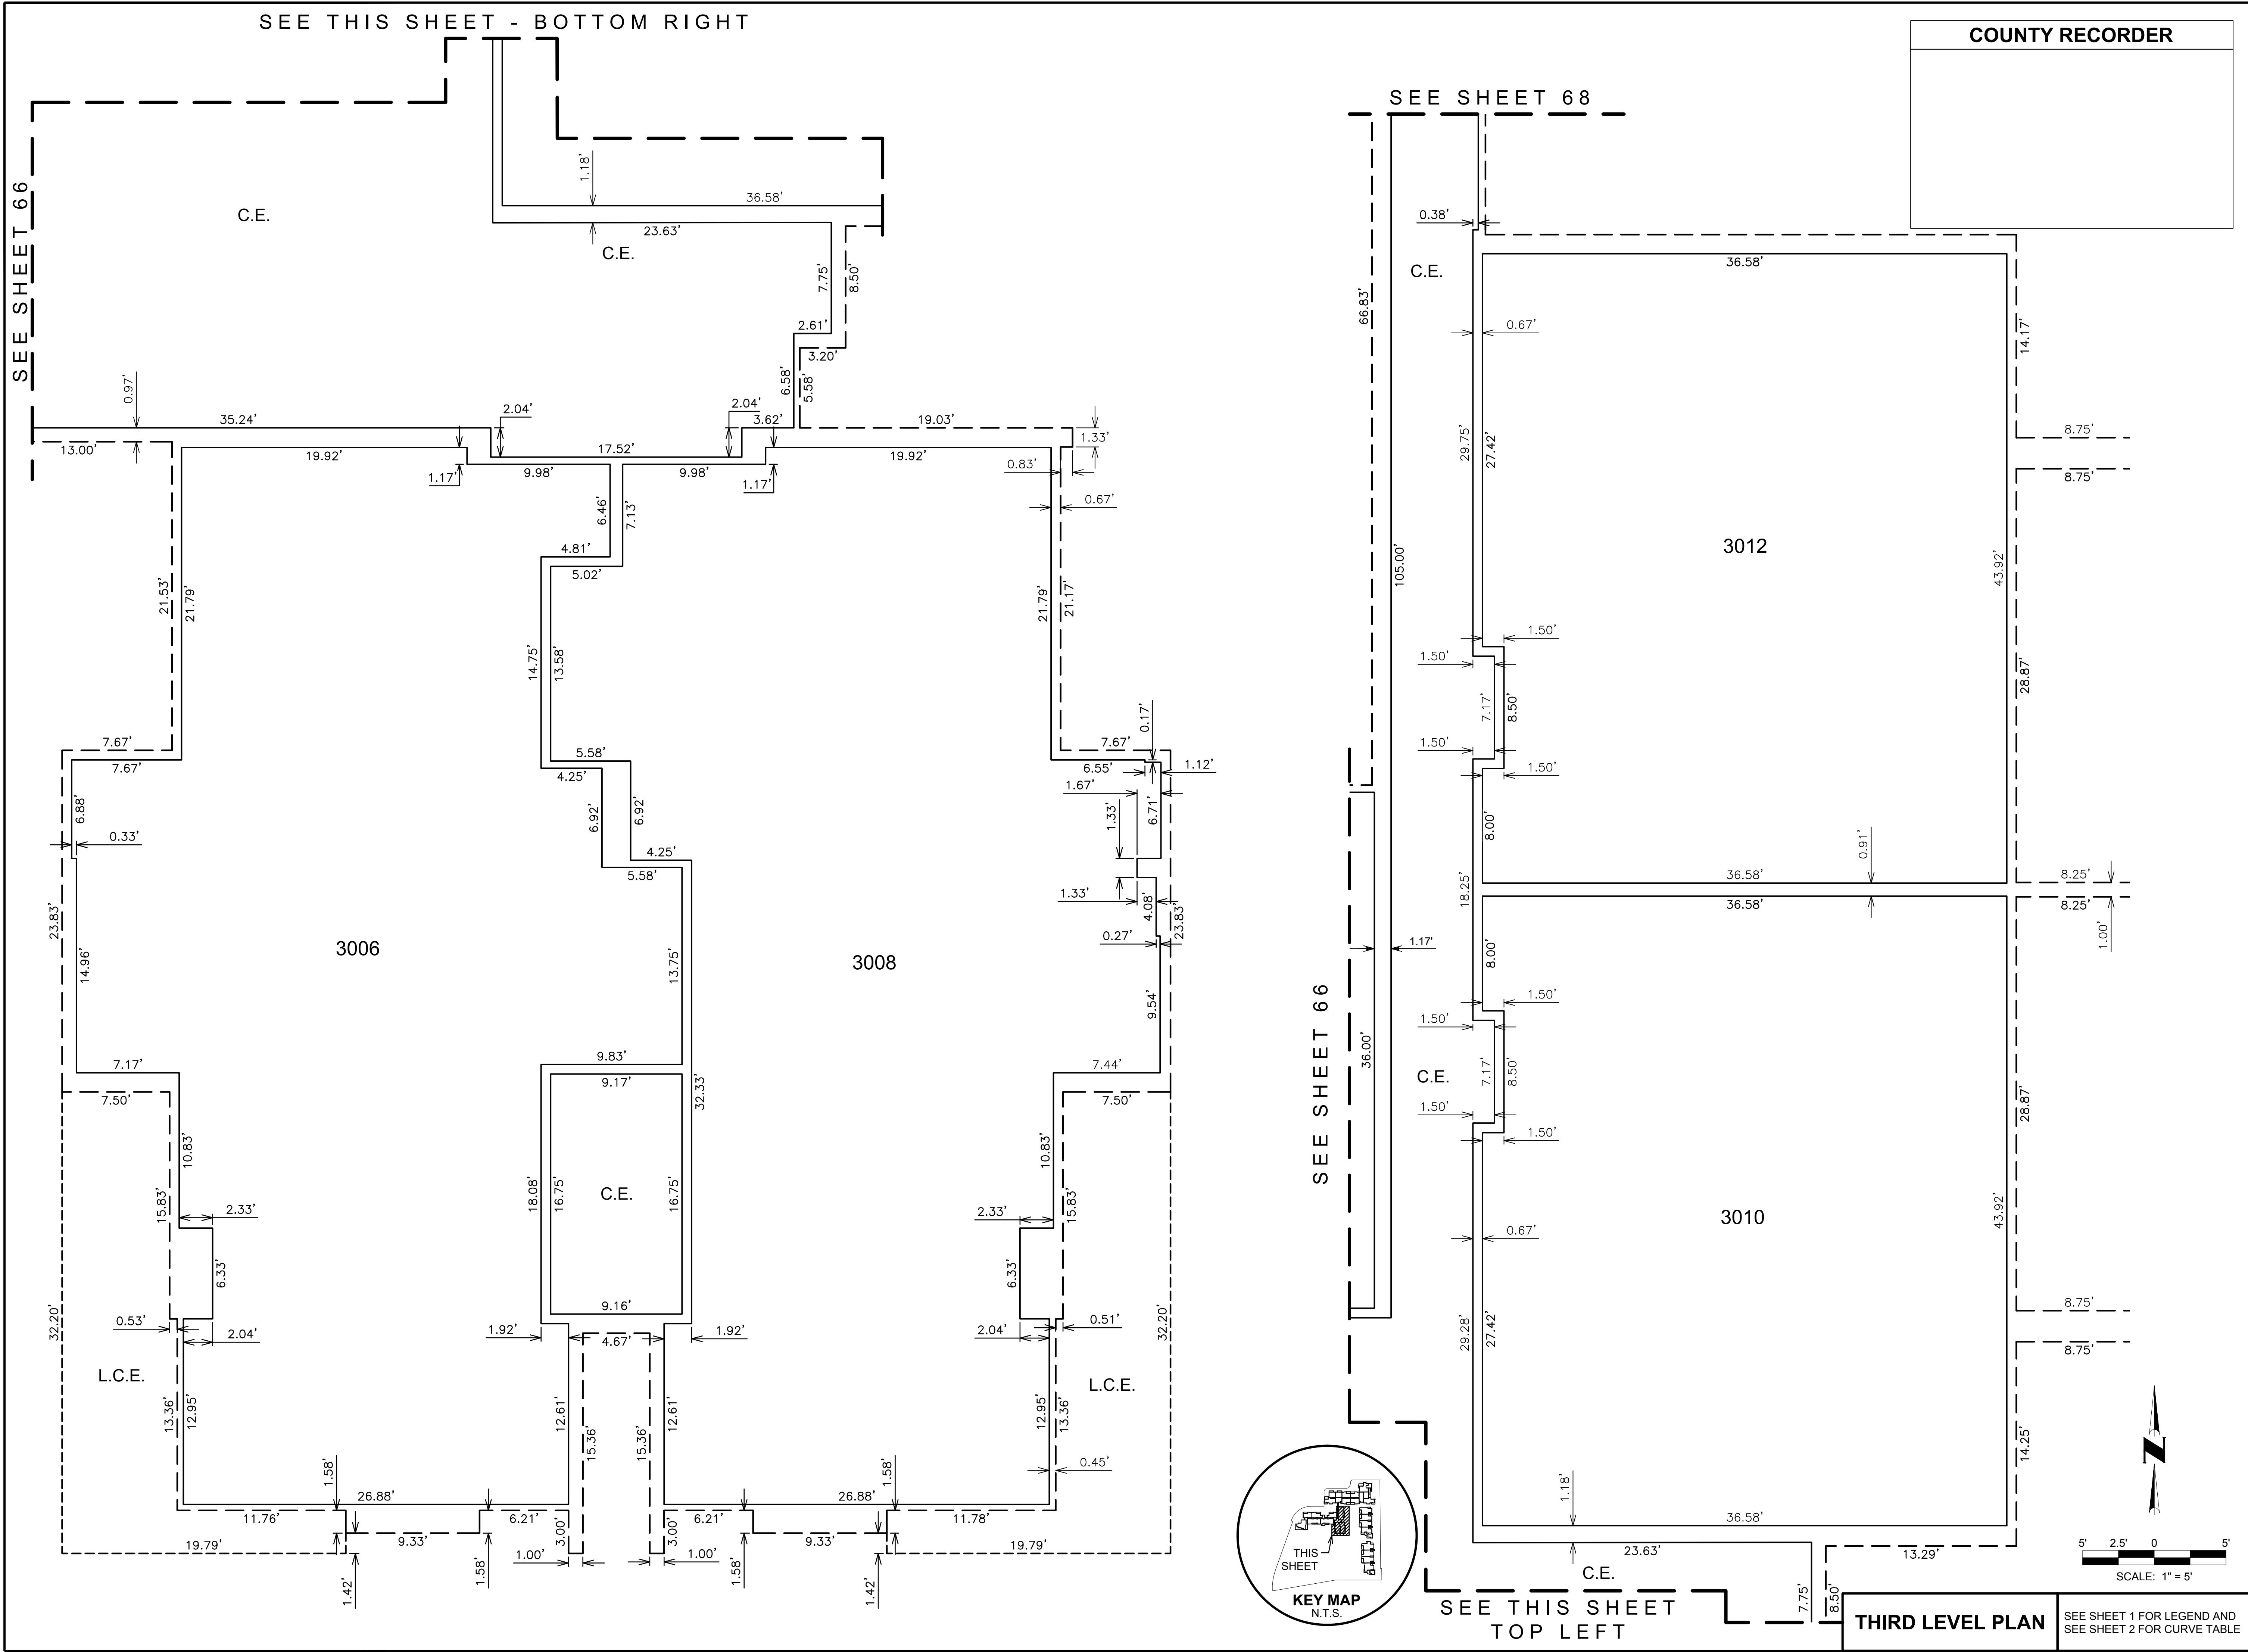




SEE SHEET 69



COUNTY RECORDER

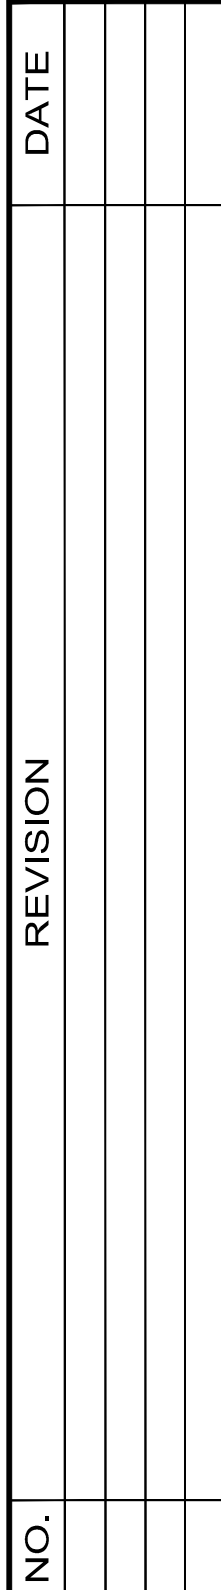

Coe & Van Loo Consultants, Inc.

CONDOMINIUM PLAT


7000 EAST LINCOLN RESORT
BRANDED VILLAS - PARCEL A-1
PARADISE VALLEY, ARIZONA



CVL Contact:	R. WEED
CVL Project #:	01-0268901
CVL File #:	



CVL Contact:	R. WEED
CVL Project #:	01-0268901
CVL File #:	

Printed By: Parker Print Date: June 2, 2016 Filename: N:\010268901\CADD\Parcel A-TDS A1.FPLAT.dwg

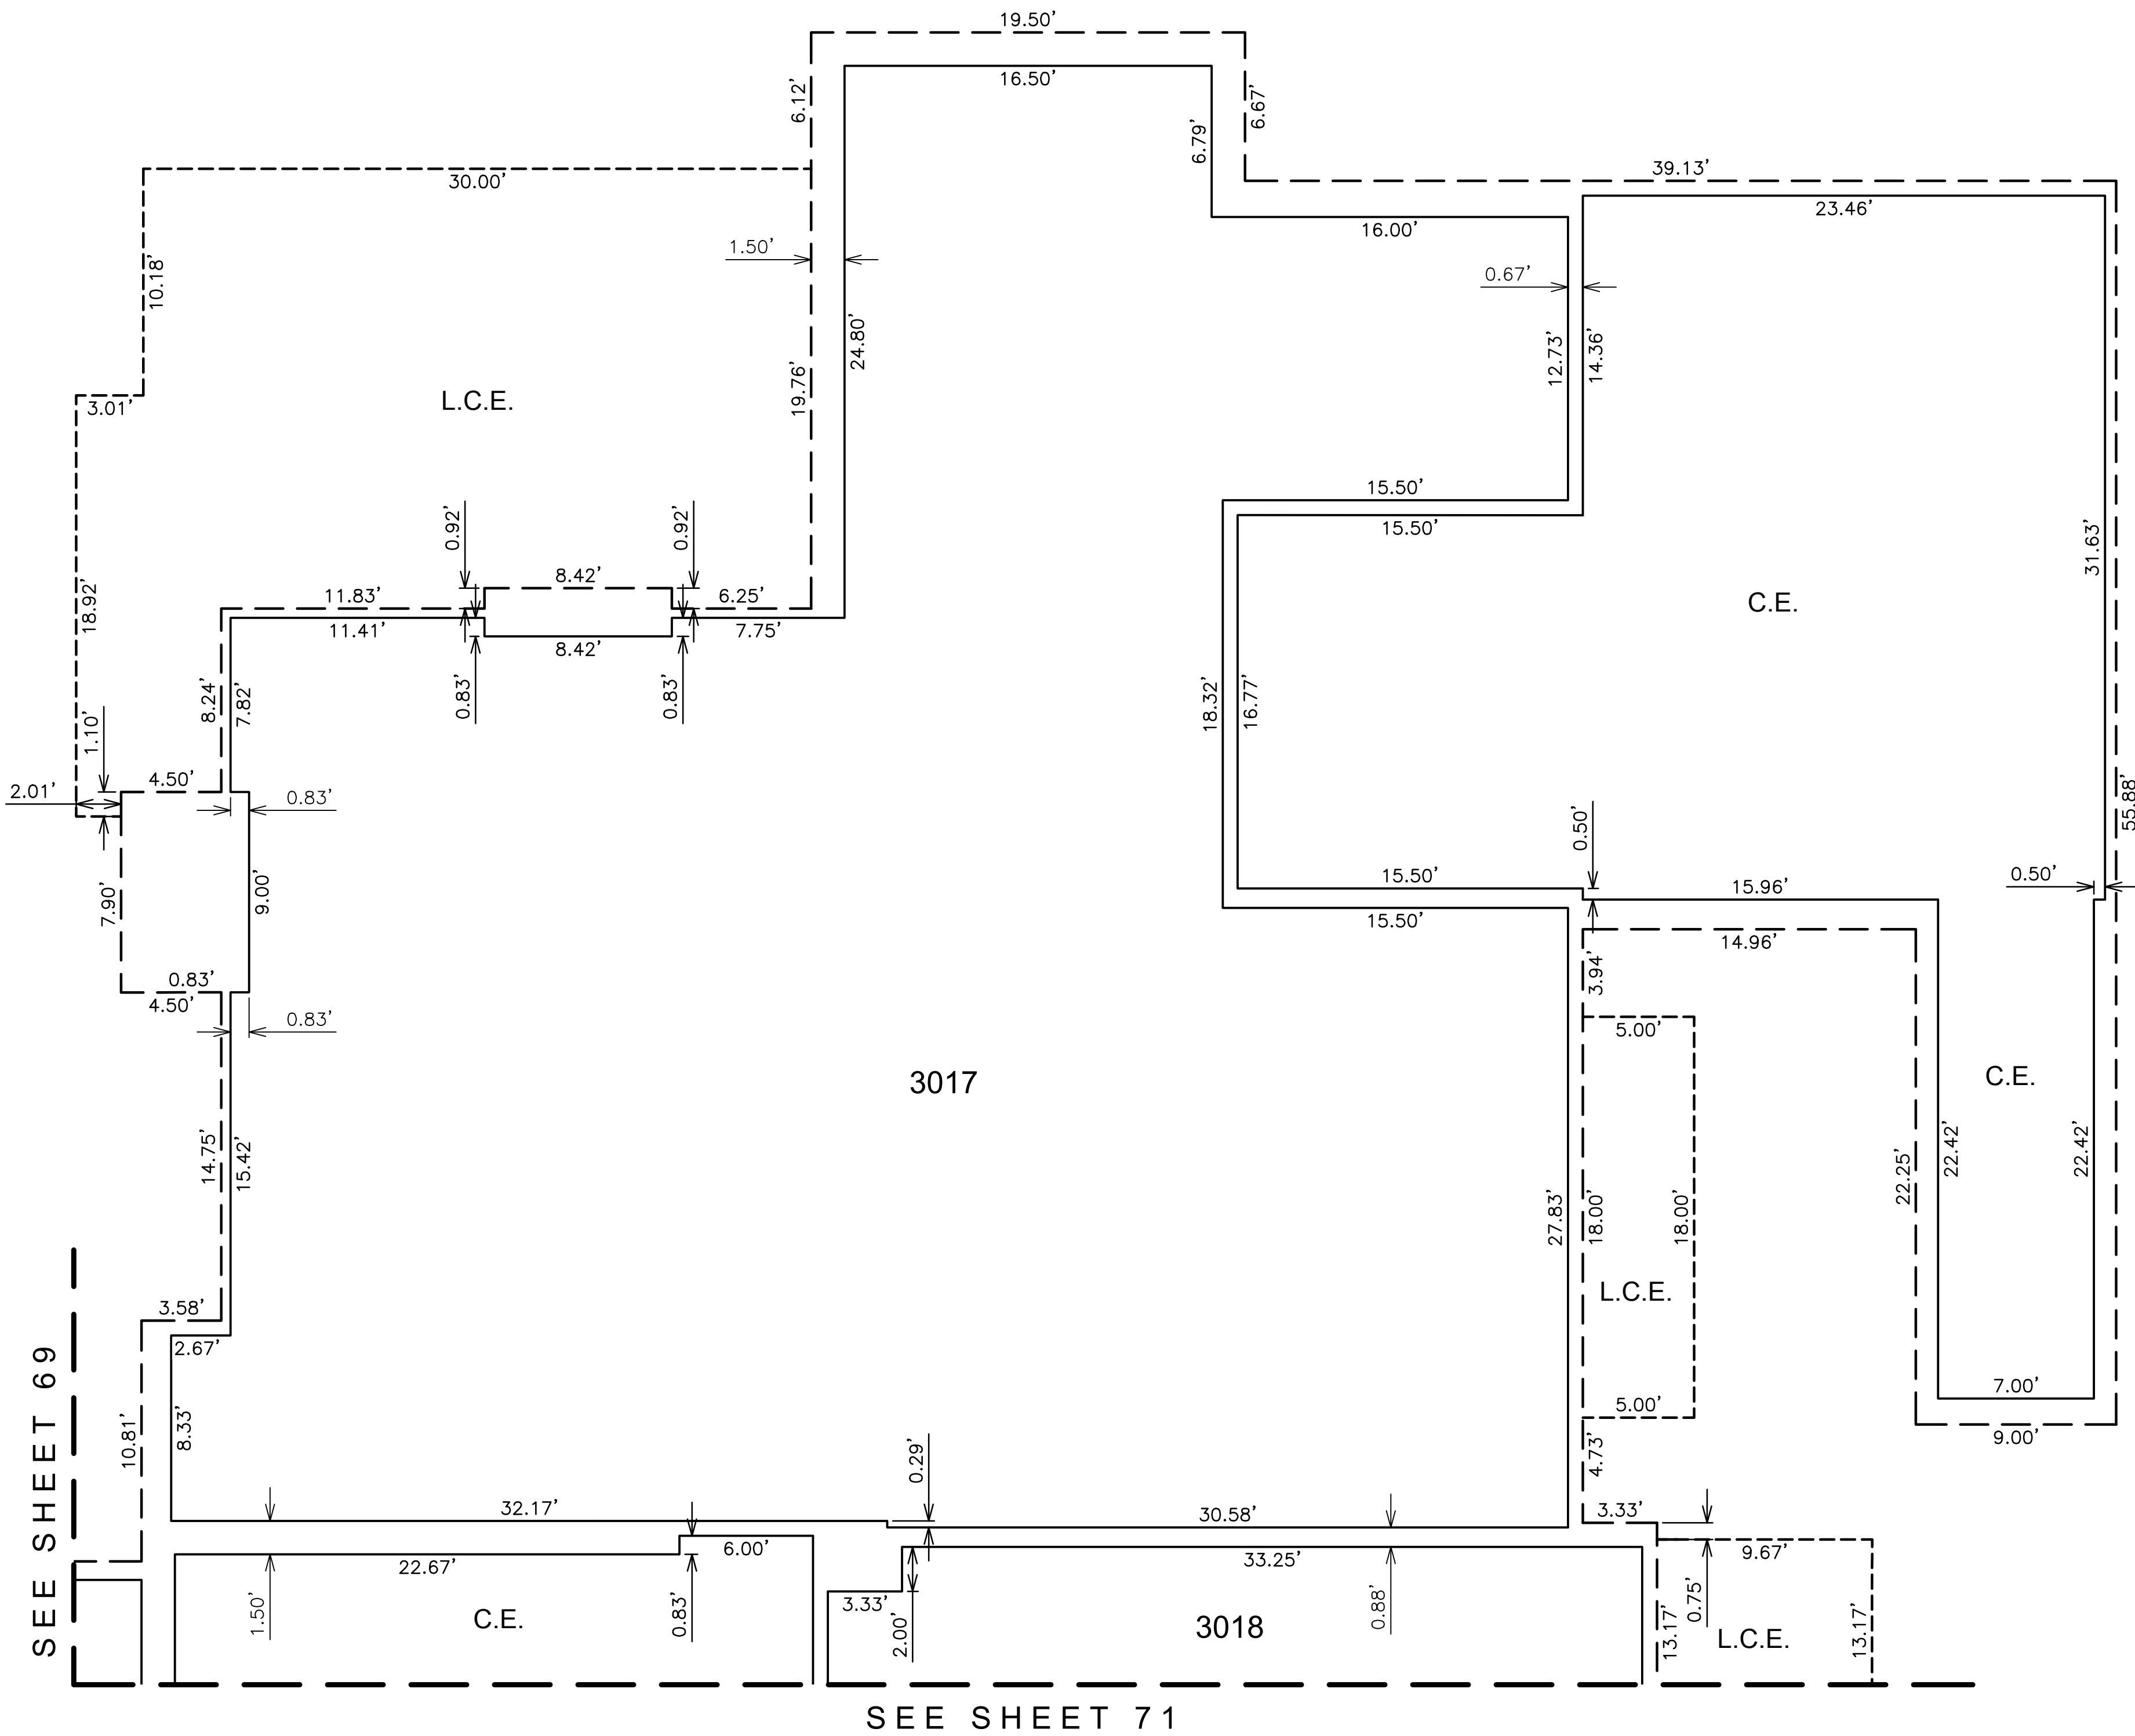


THIRD LEVEL PLAN

SEE SHEET 1 FOR LEGEND AND
SEE SHEET 2 FOR CURVE TABLE

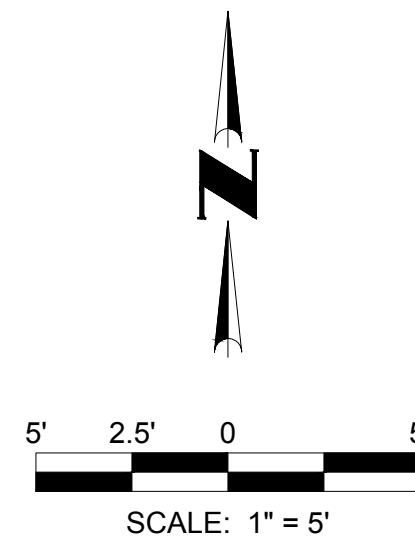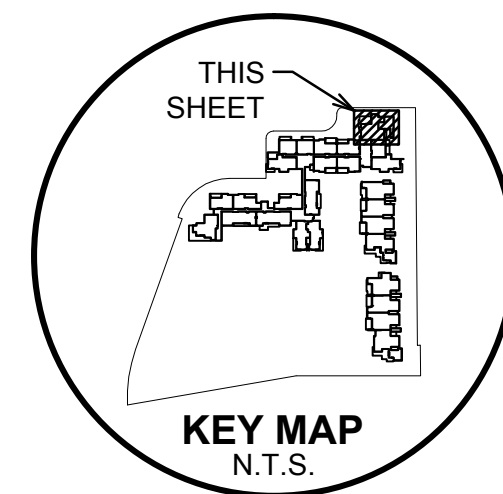

70 SHEET
OF 77

CVL Contact: R. WEED
CVL Project #: 01-0268901
CVL File #:

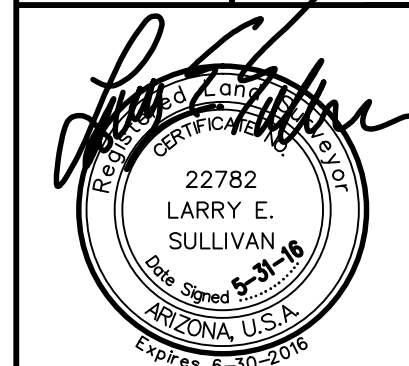

CONDOMINIUM PLAT
7000 EAST LINCOLN RESORT
BRANDED VILLAS - PARCEL A-1
PARADISE VALLEY, ARIZONA

Coe & Van Loo Consultants, Inc.




NO.	REVISION	DATE

CVL
CONSULTANTS
4550 North 12th Street
Phoenix, Arizona 85014
602-264-6831
www.cvlci.com

COUNTY RECORDER

SEE SHEET 69

SEE SHEET 70

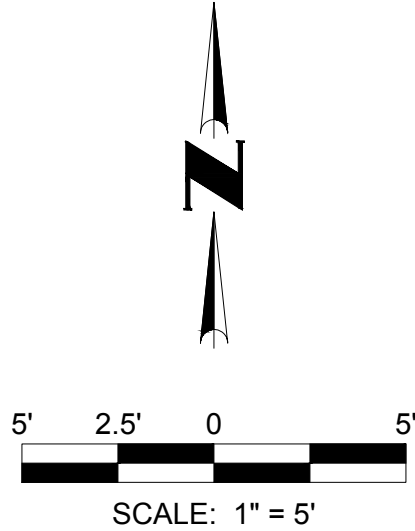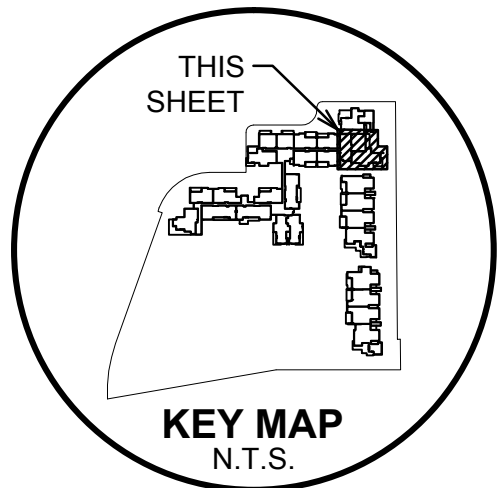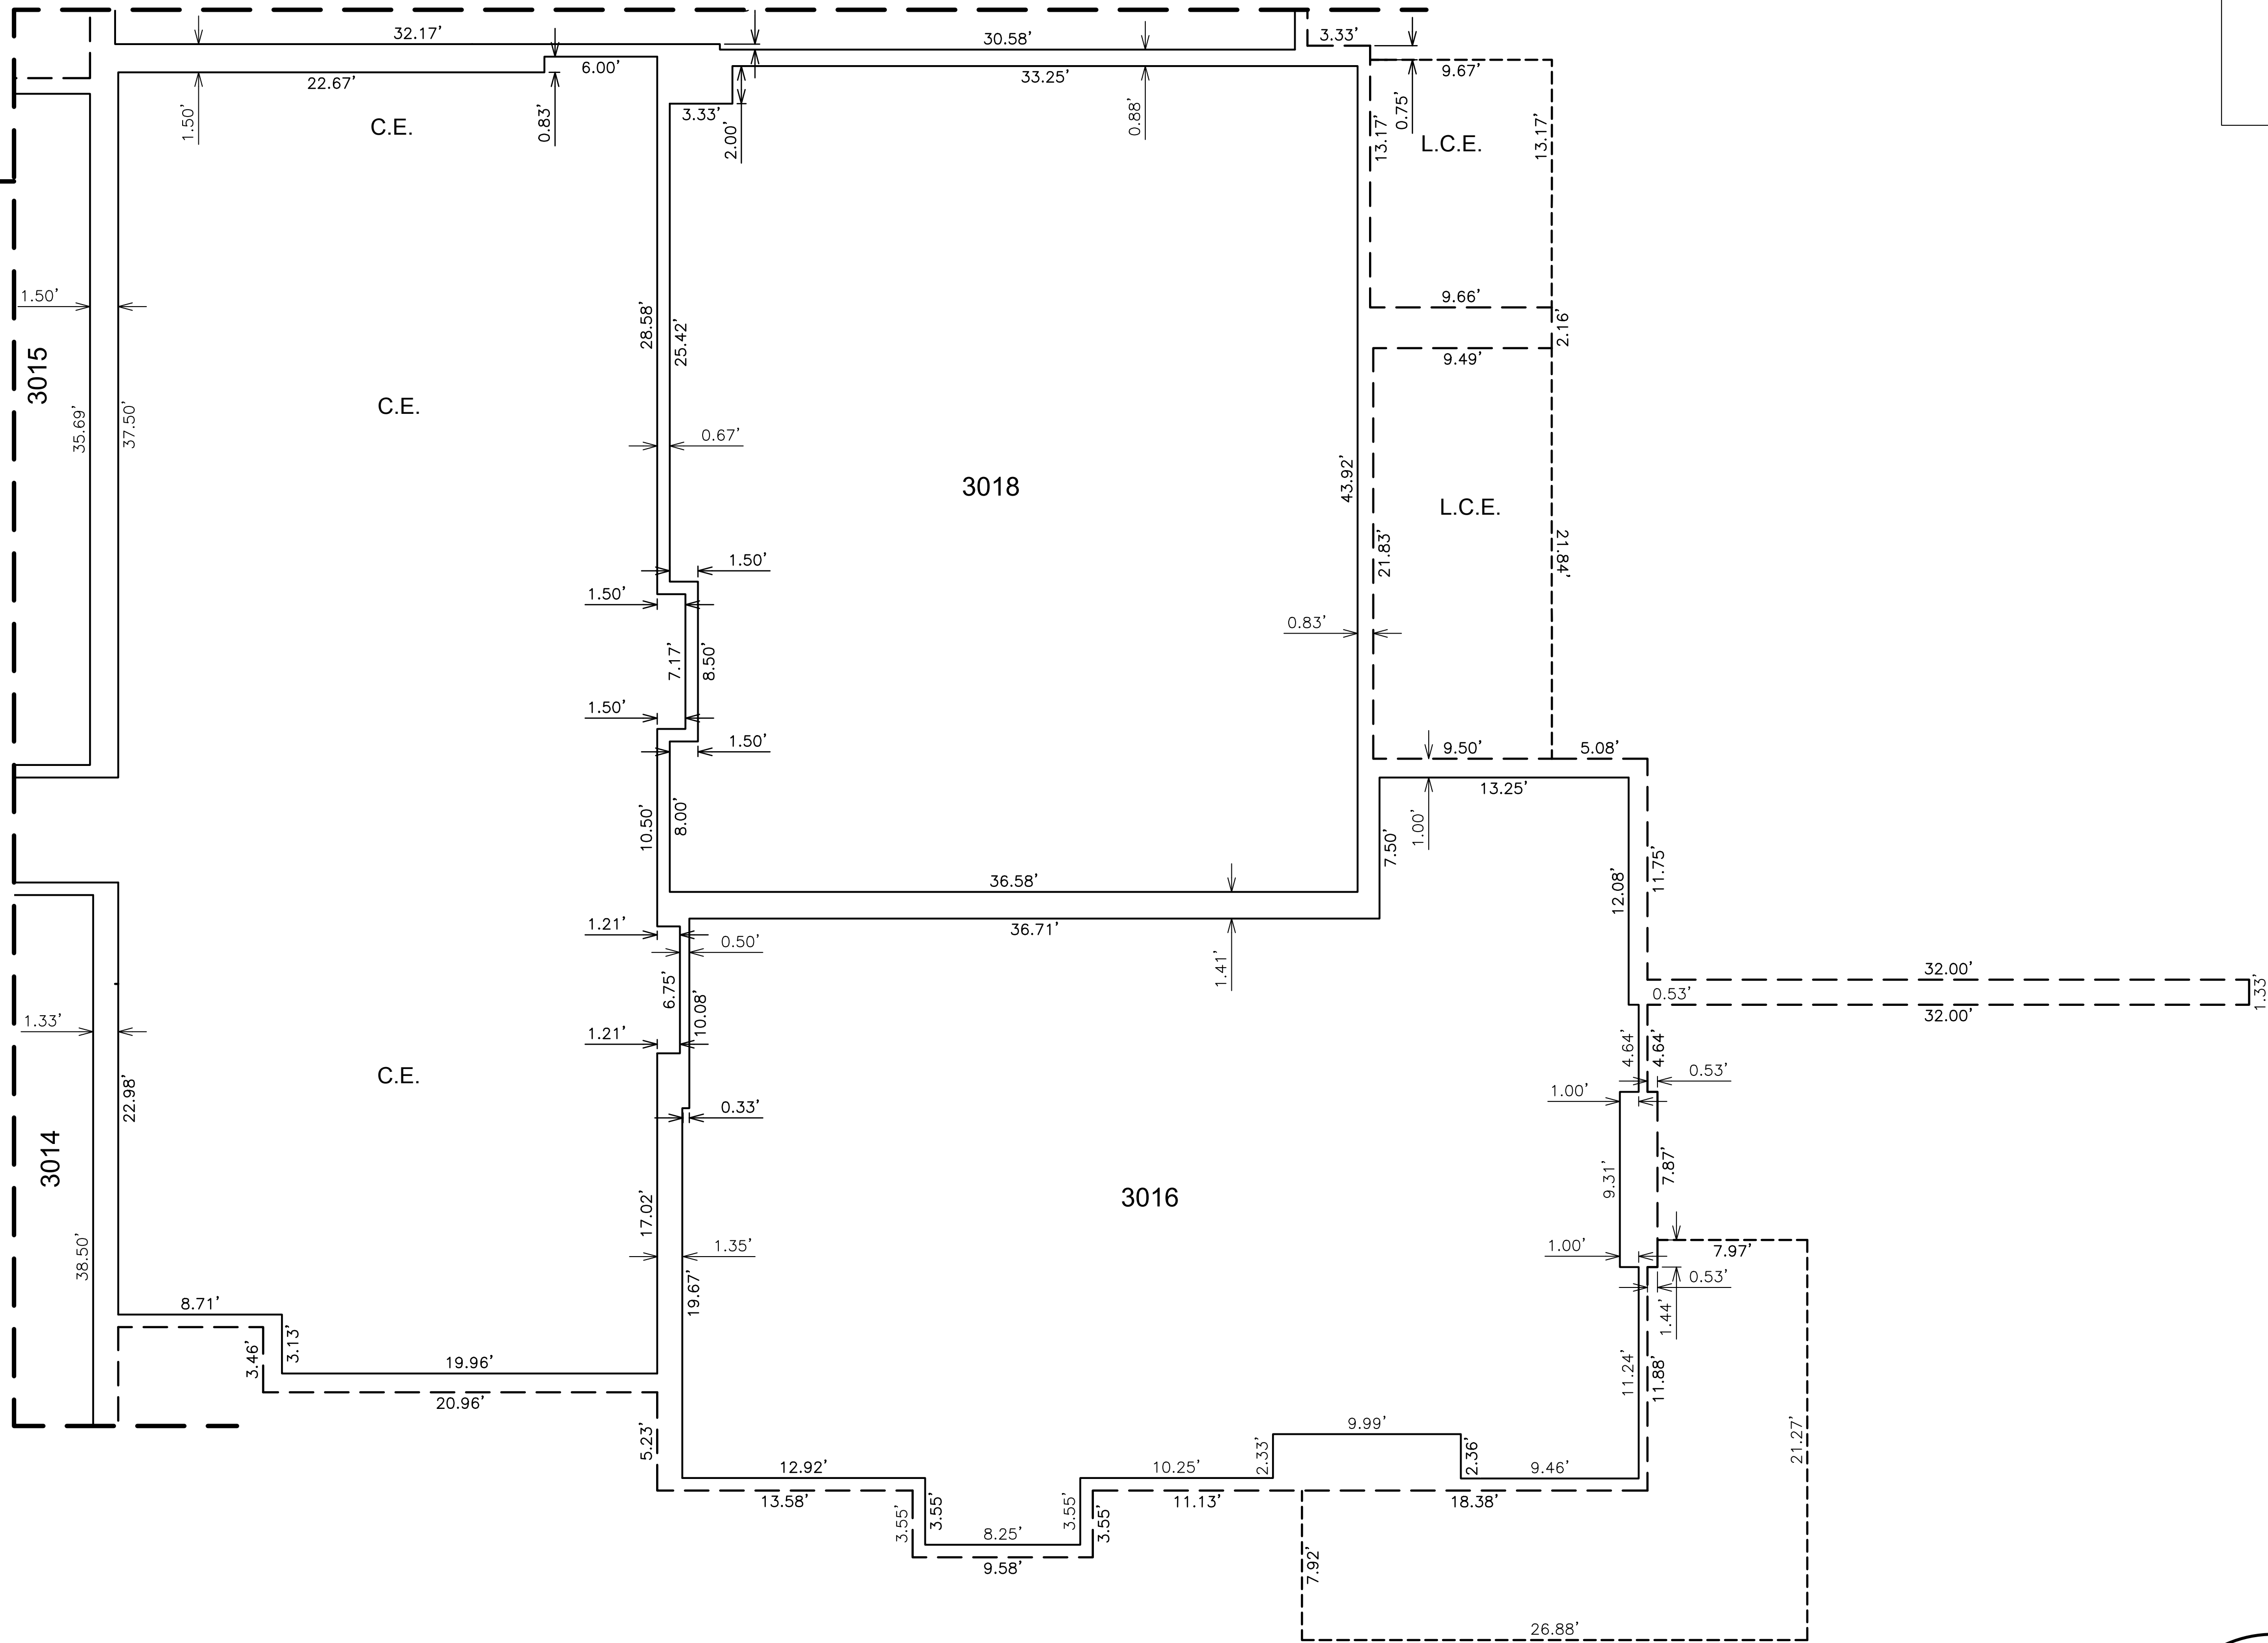

THIRD LEVEL PLAN


SEE SHEET 1 FOR LEGEND AND
SEE SHEET 2 FOR CURVE TABLE

COUNTY RECORDER

NO.	REVISION	DATE

CONDOMINIUM PLAT

7000 EAST LINCOLN RESORT
BRANDED VILLAS - PARCEL A-1
PARADISE VALLEY, ARIZONA

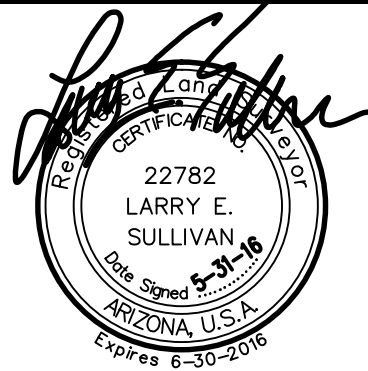


71 SHEET
OF 77



CVL Contact: R. WEED
CVL Project #: 01-0268901
CVL File #:

Coe & Van Loo Consultants, Inc.

Printed By: Parker Print Date: June 2, 2016 Filename: N:\01026890\1\CADD\Parcel A-1\DS A1.FPLAT.dwg

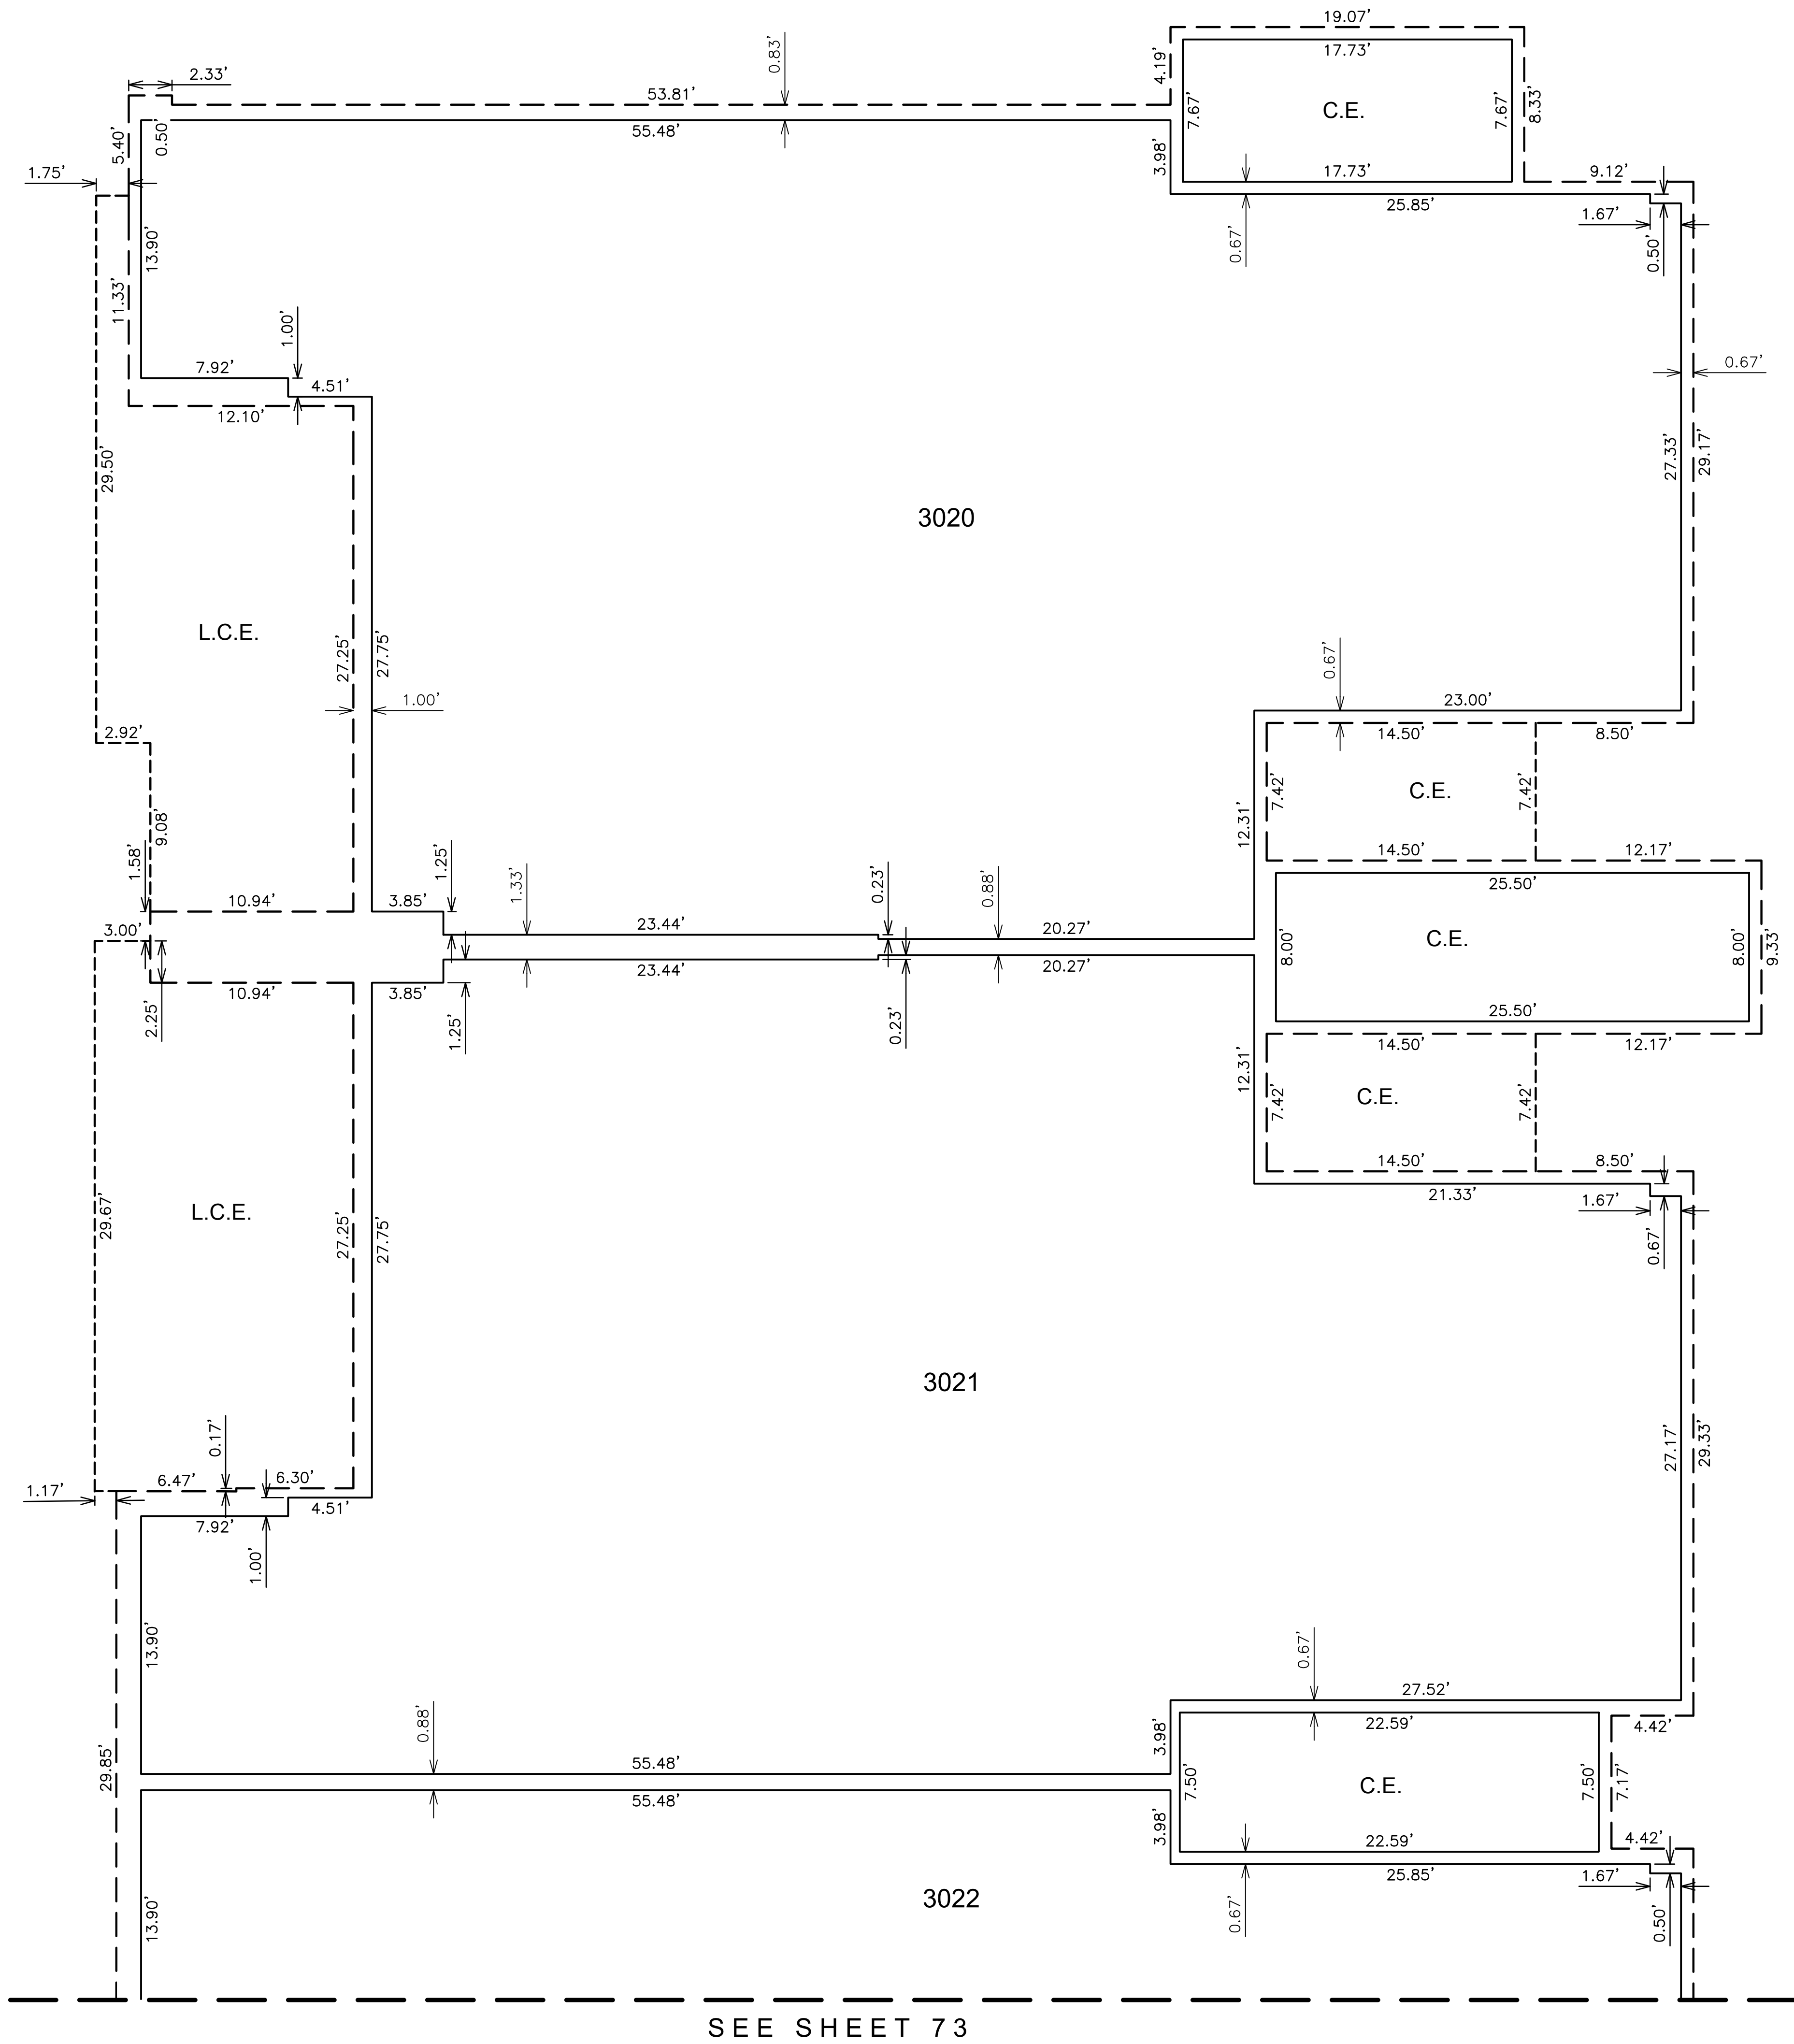

SEE SHEET 73

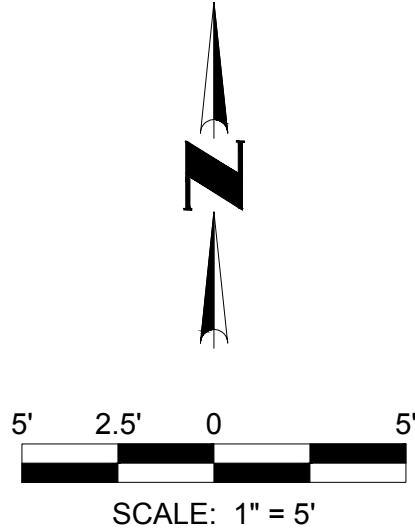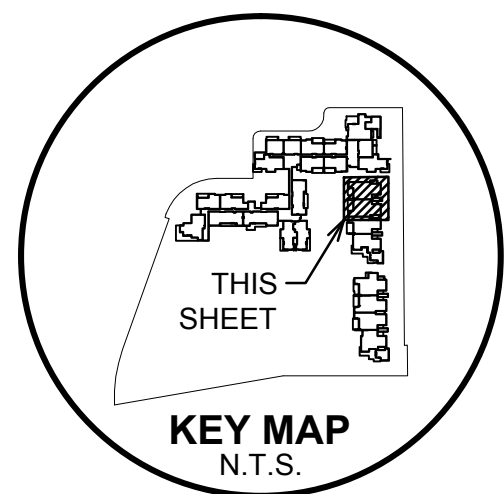

THIRD LEVEL PLAN

SEE SHEET 1 FOR LEGEND AND
SEE SHEET 2 FOR CURVE TABLE

COUNTY RECORDER


CVL
CONSULTANTS
4550 North 12th Street
Phoenix, Arizona 85014
602-264-6831
www.cvlci.com

NO.	REVISION	DATE

Coe & Van Loo Consultants, Inc.

CONDOMINIUM PLAT


7000 EAST LINCOLN RESORT
BRANDED VILLAS - PARCEL A-1
PARADISE VALLEY, ARIZONA

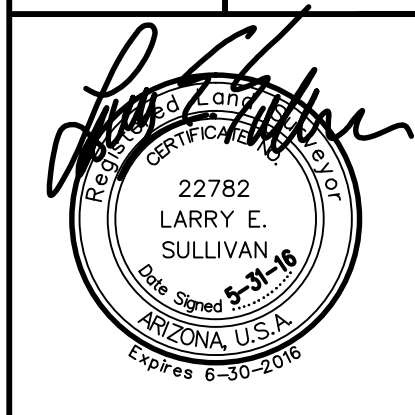

72 SHEET
OF 77



CVL Contact: R. WEED
CVL Project #: 01-0268901
CVL File #:

Printed By: Parker Print Date: June 2, 2016 Filename: N:\010268901\CADD\Parcel A-1\DS A1.FPLAT.dwg

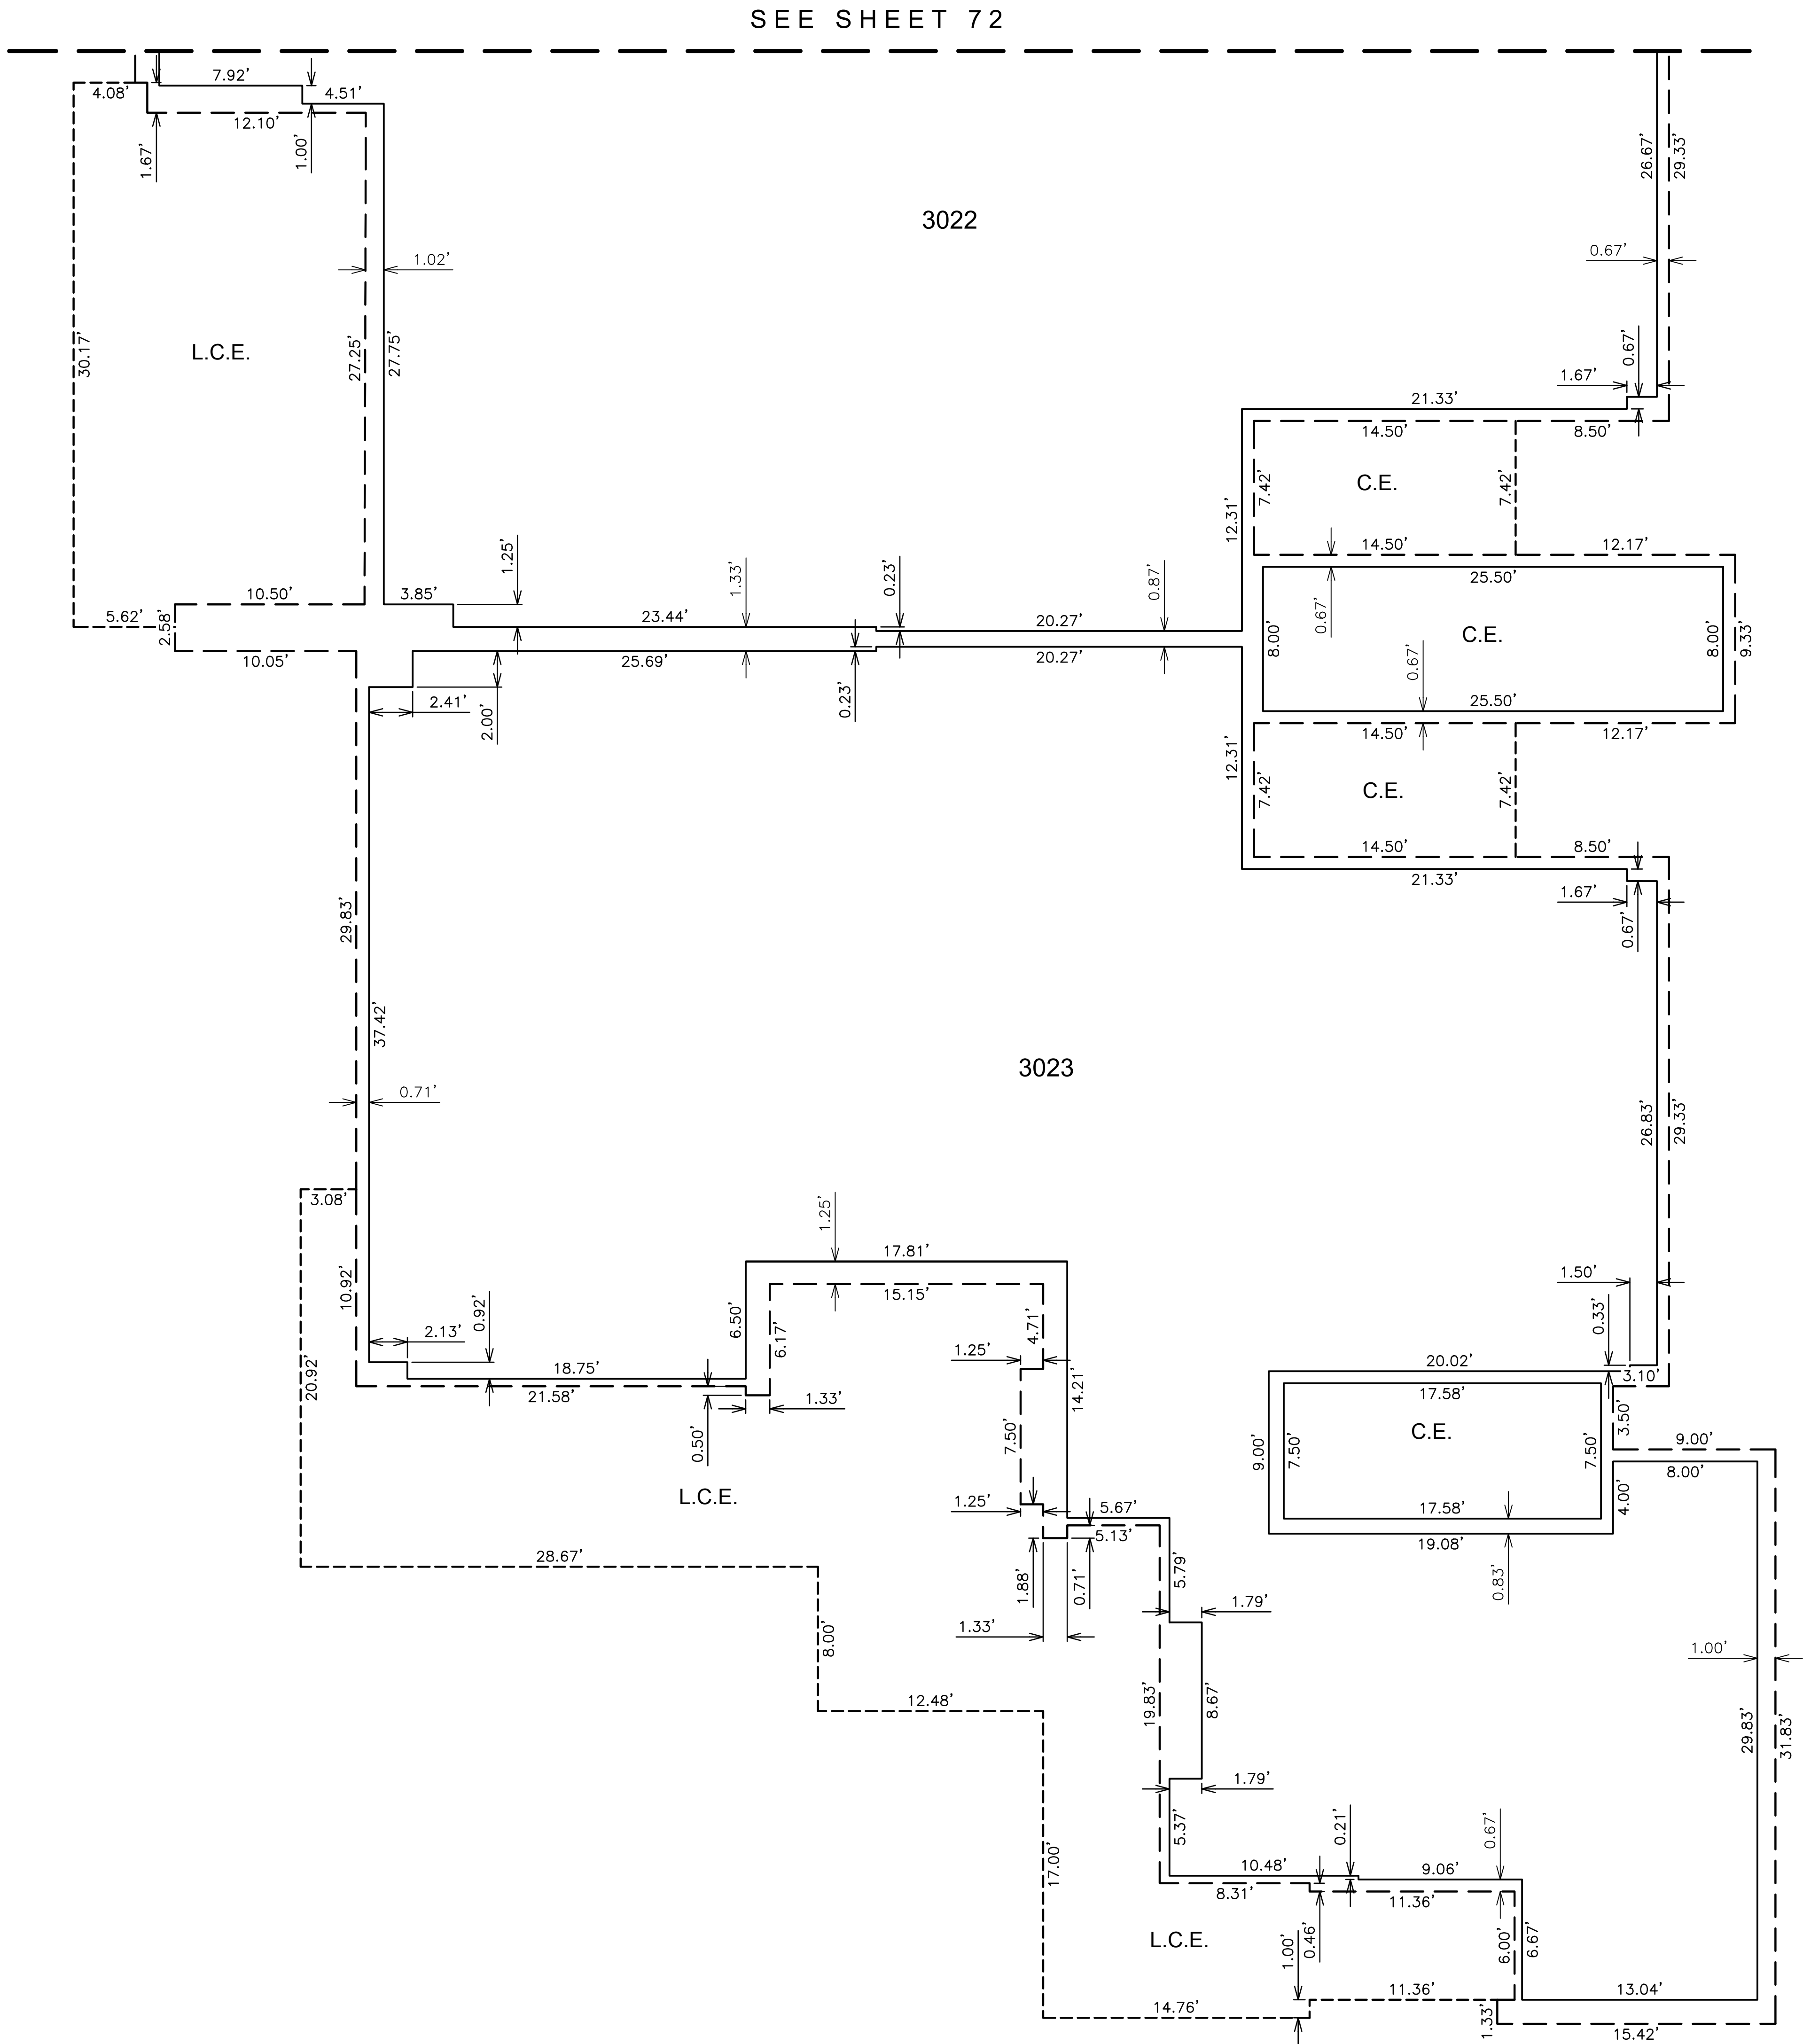



THIRD LEVEL PLAN

SEE SHEET 1 FOR LEGEND AND
SEE SHEET 2 FOR CURVE TABLE

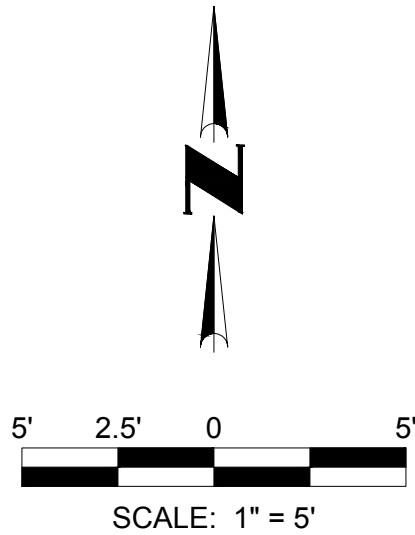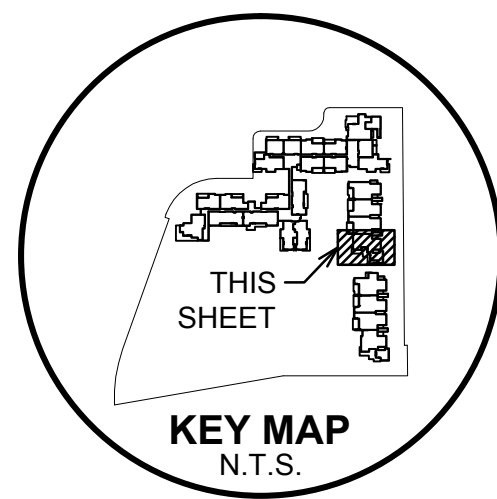

COUNTY RECORDER	


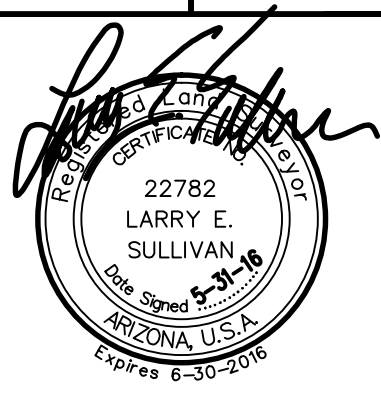
 4550 North 12th Street Phoenix, Arizona 85014 602-264-6831 www.cvlci.com	DATE	
NO.	REVISION	
CONDOMINIUM PLAT		
7000 EAST LINCOLN RESORT BRANDED VILLAS - PARCEL A-1 PARADISE VALLEY, ARIZONA		
		
73 SHEET OF 77		
CVL Contact: R. WEED CVL Project #: 01-0268901 CVL File #:		

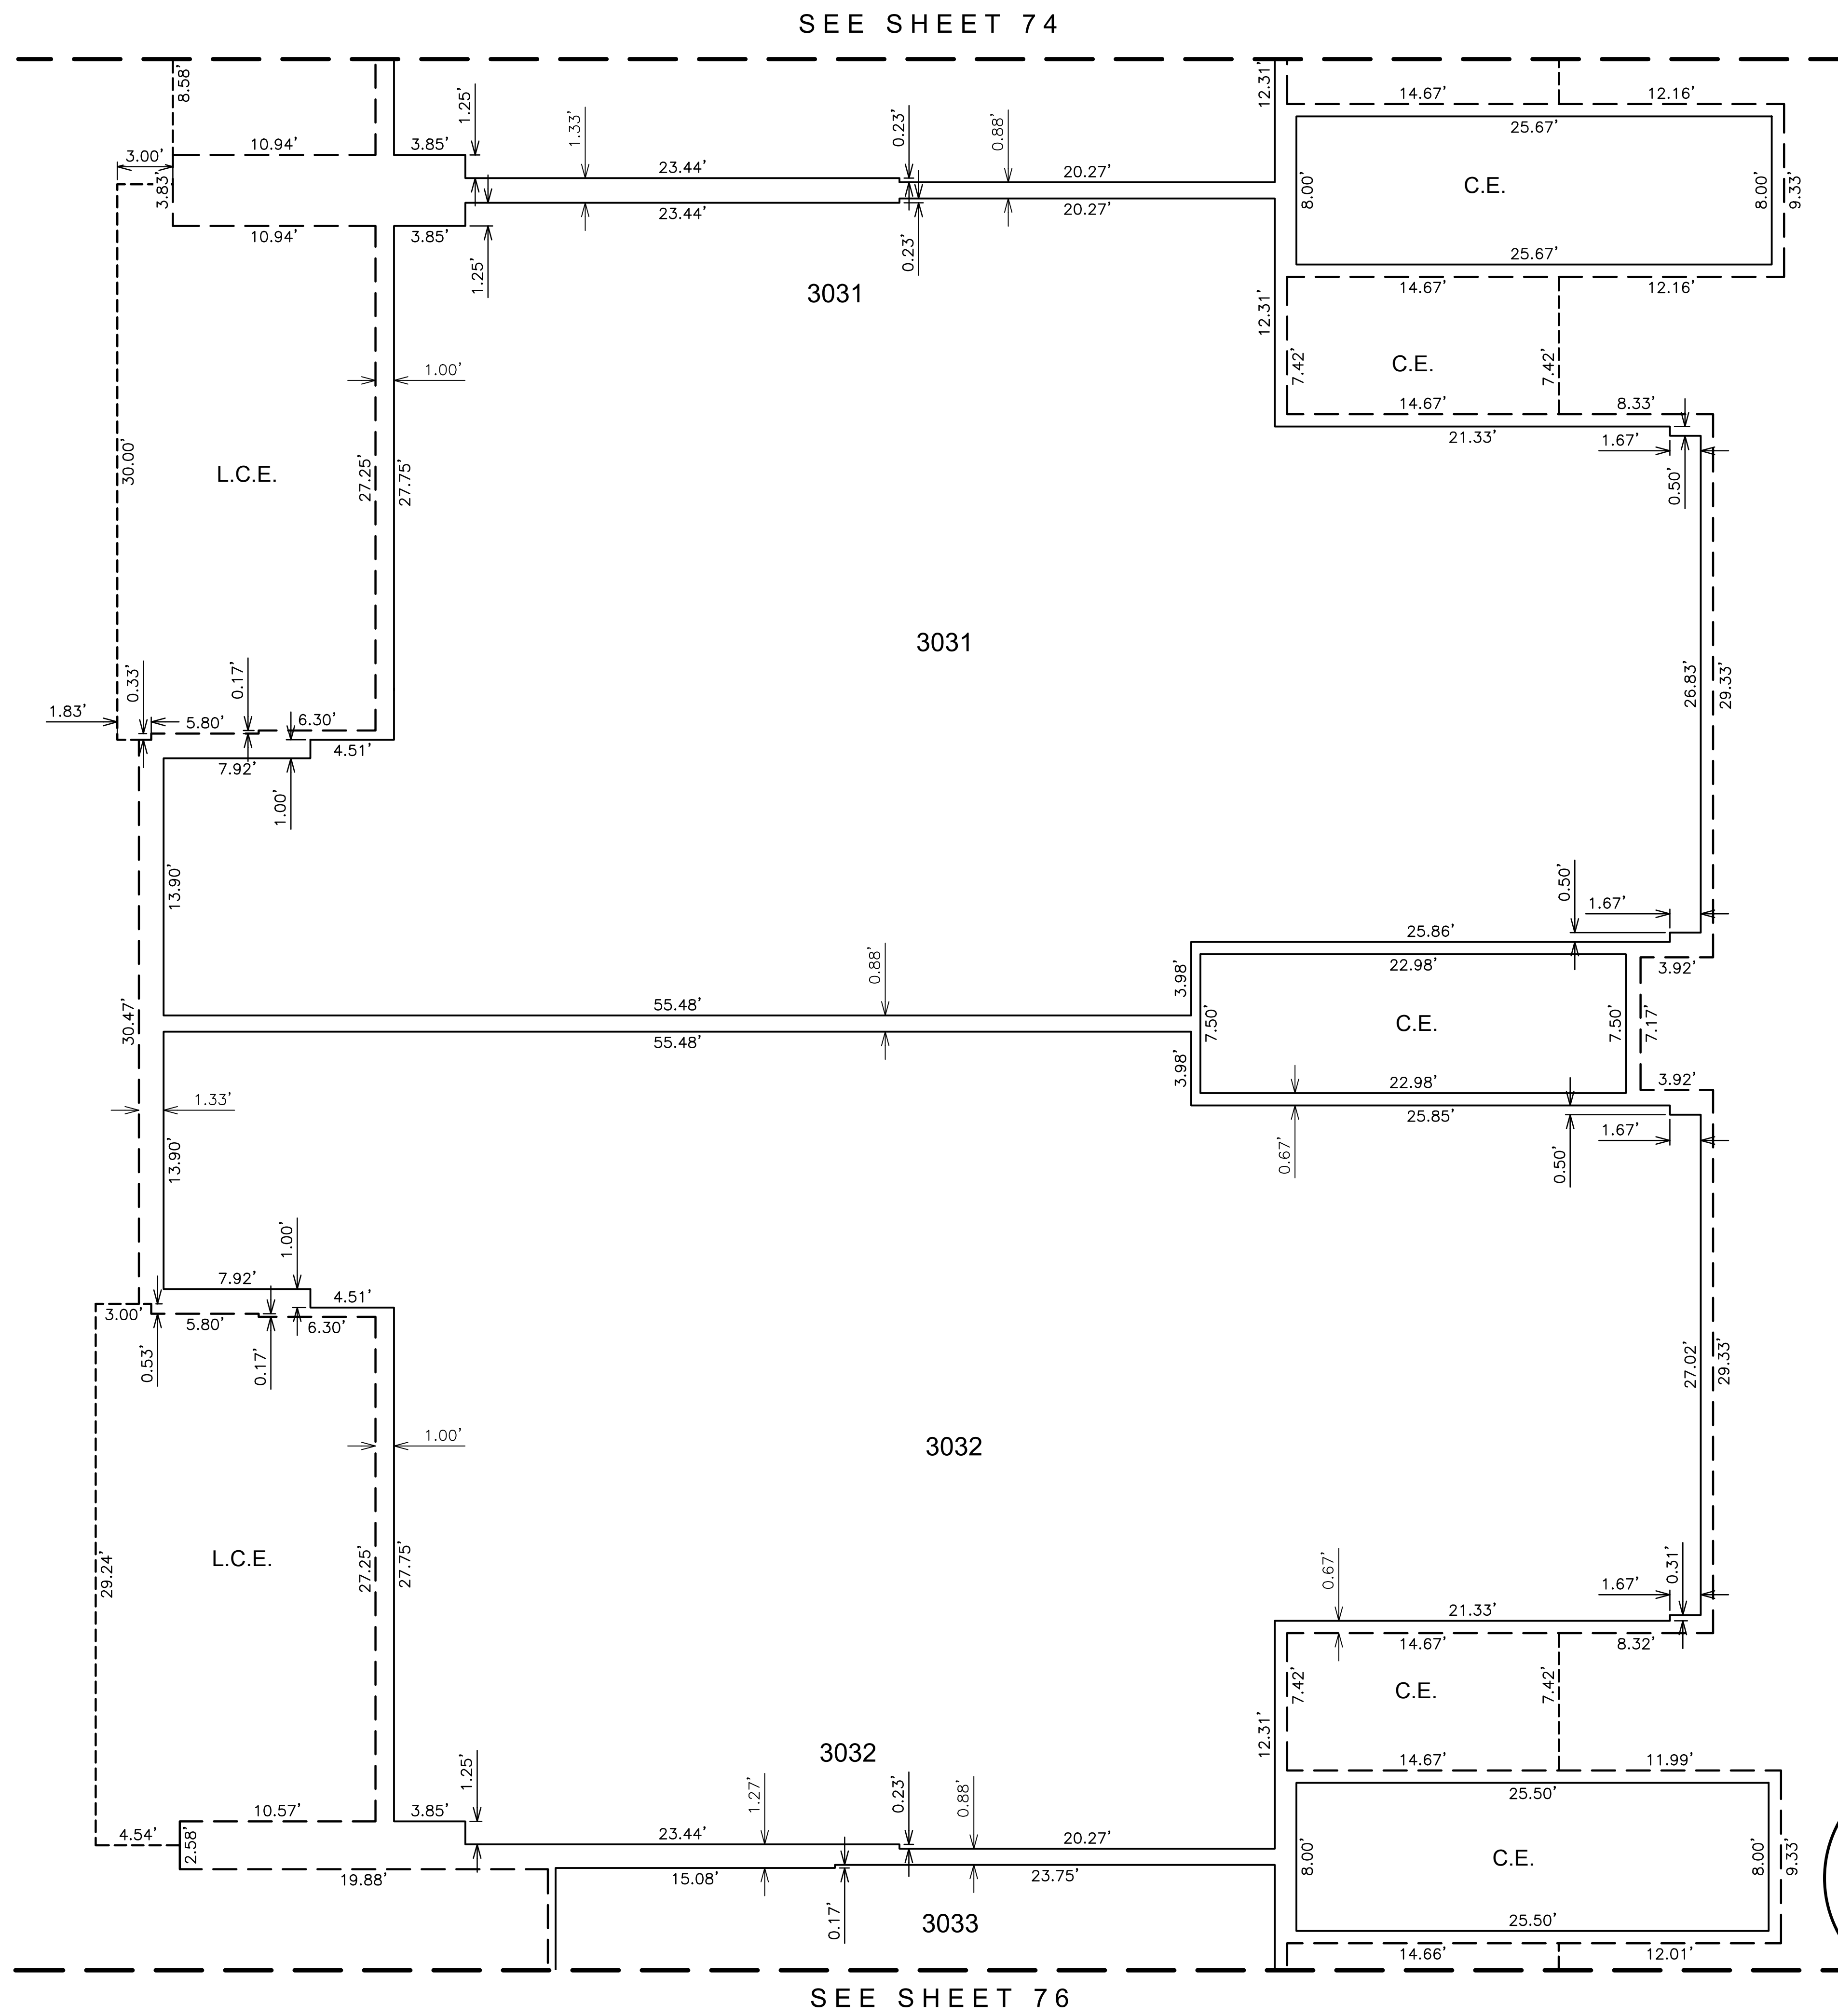

SEE SHEET 74

SEE SHEET 76

COUNTY RECORDER

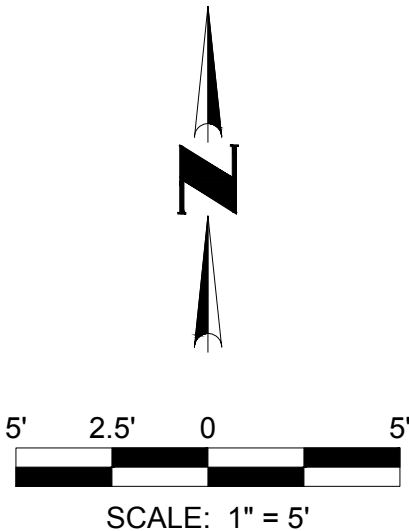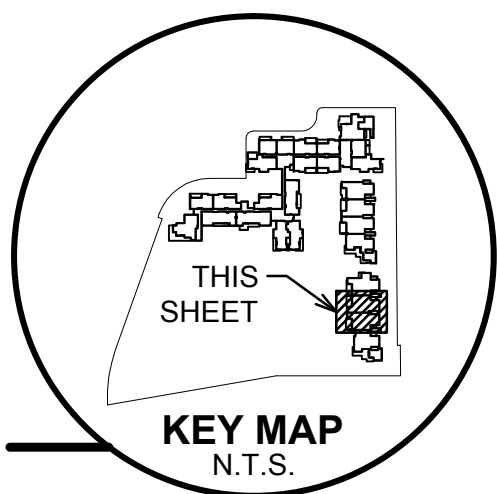


THIRD LEVEL PLAN

SEE SHEET 1 FOR LEGEND AND
SEE SHEET 2 FOR CURVE TABLE

NO.	REVISION	DATE

CONDOMINIUM PLAT




7000 EAST LINCOLN RESORT
BRANDED VILLAS - PARCEL A-1
PARADISE VALLEY, ARIZONA

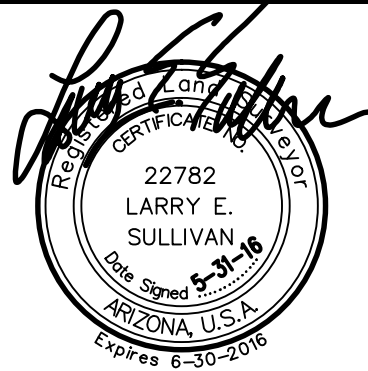

75 SHEET OF 77

CVL Contact: R. WEED
CVL Project #: 01-0268901
CVL File #:

Printed By: Parker Print Date: June 2, 2016 Filename: N:\010268901\CADD\Parcel A-1\DSA1.FPLAT.dwg

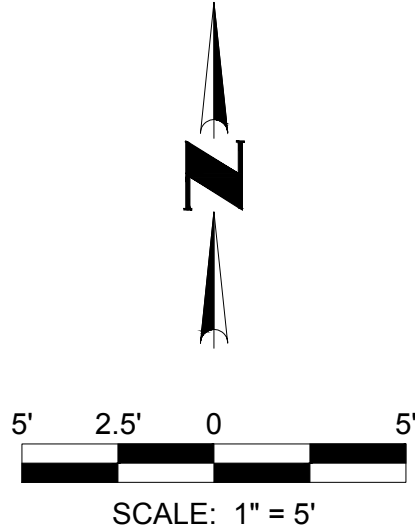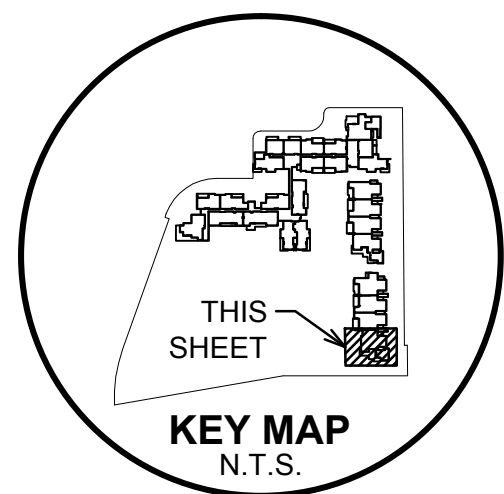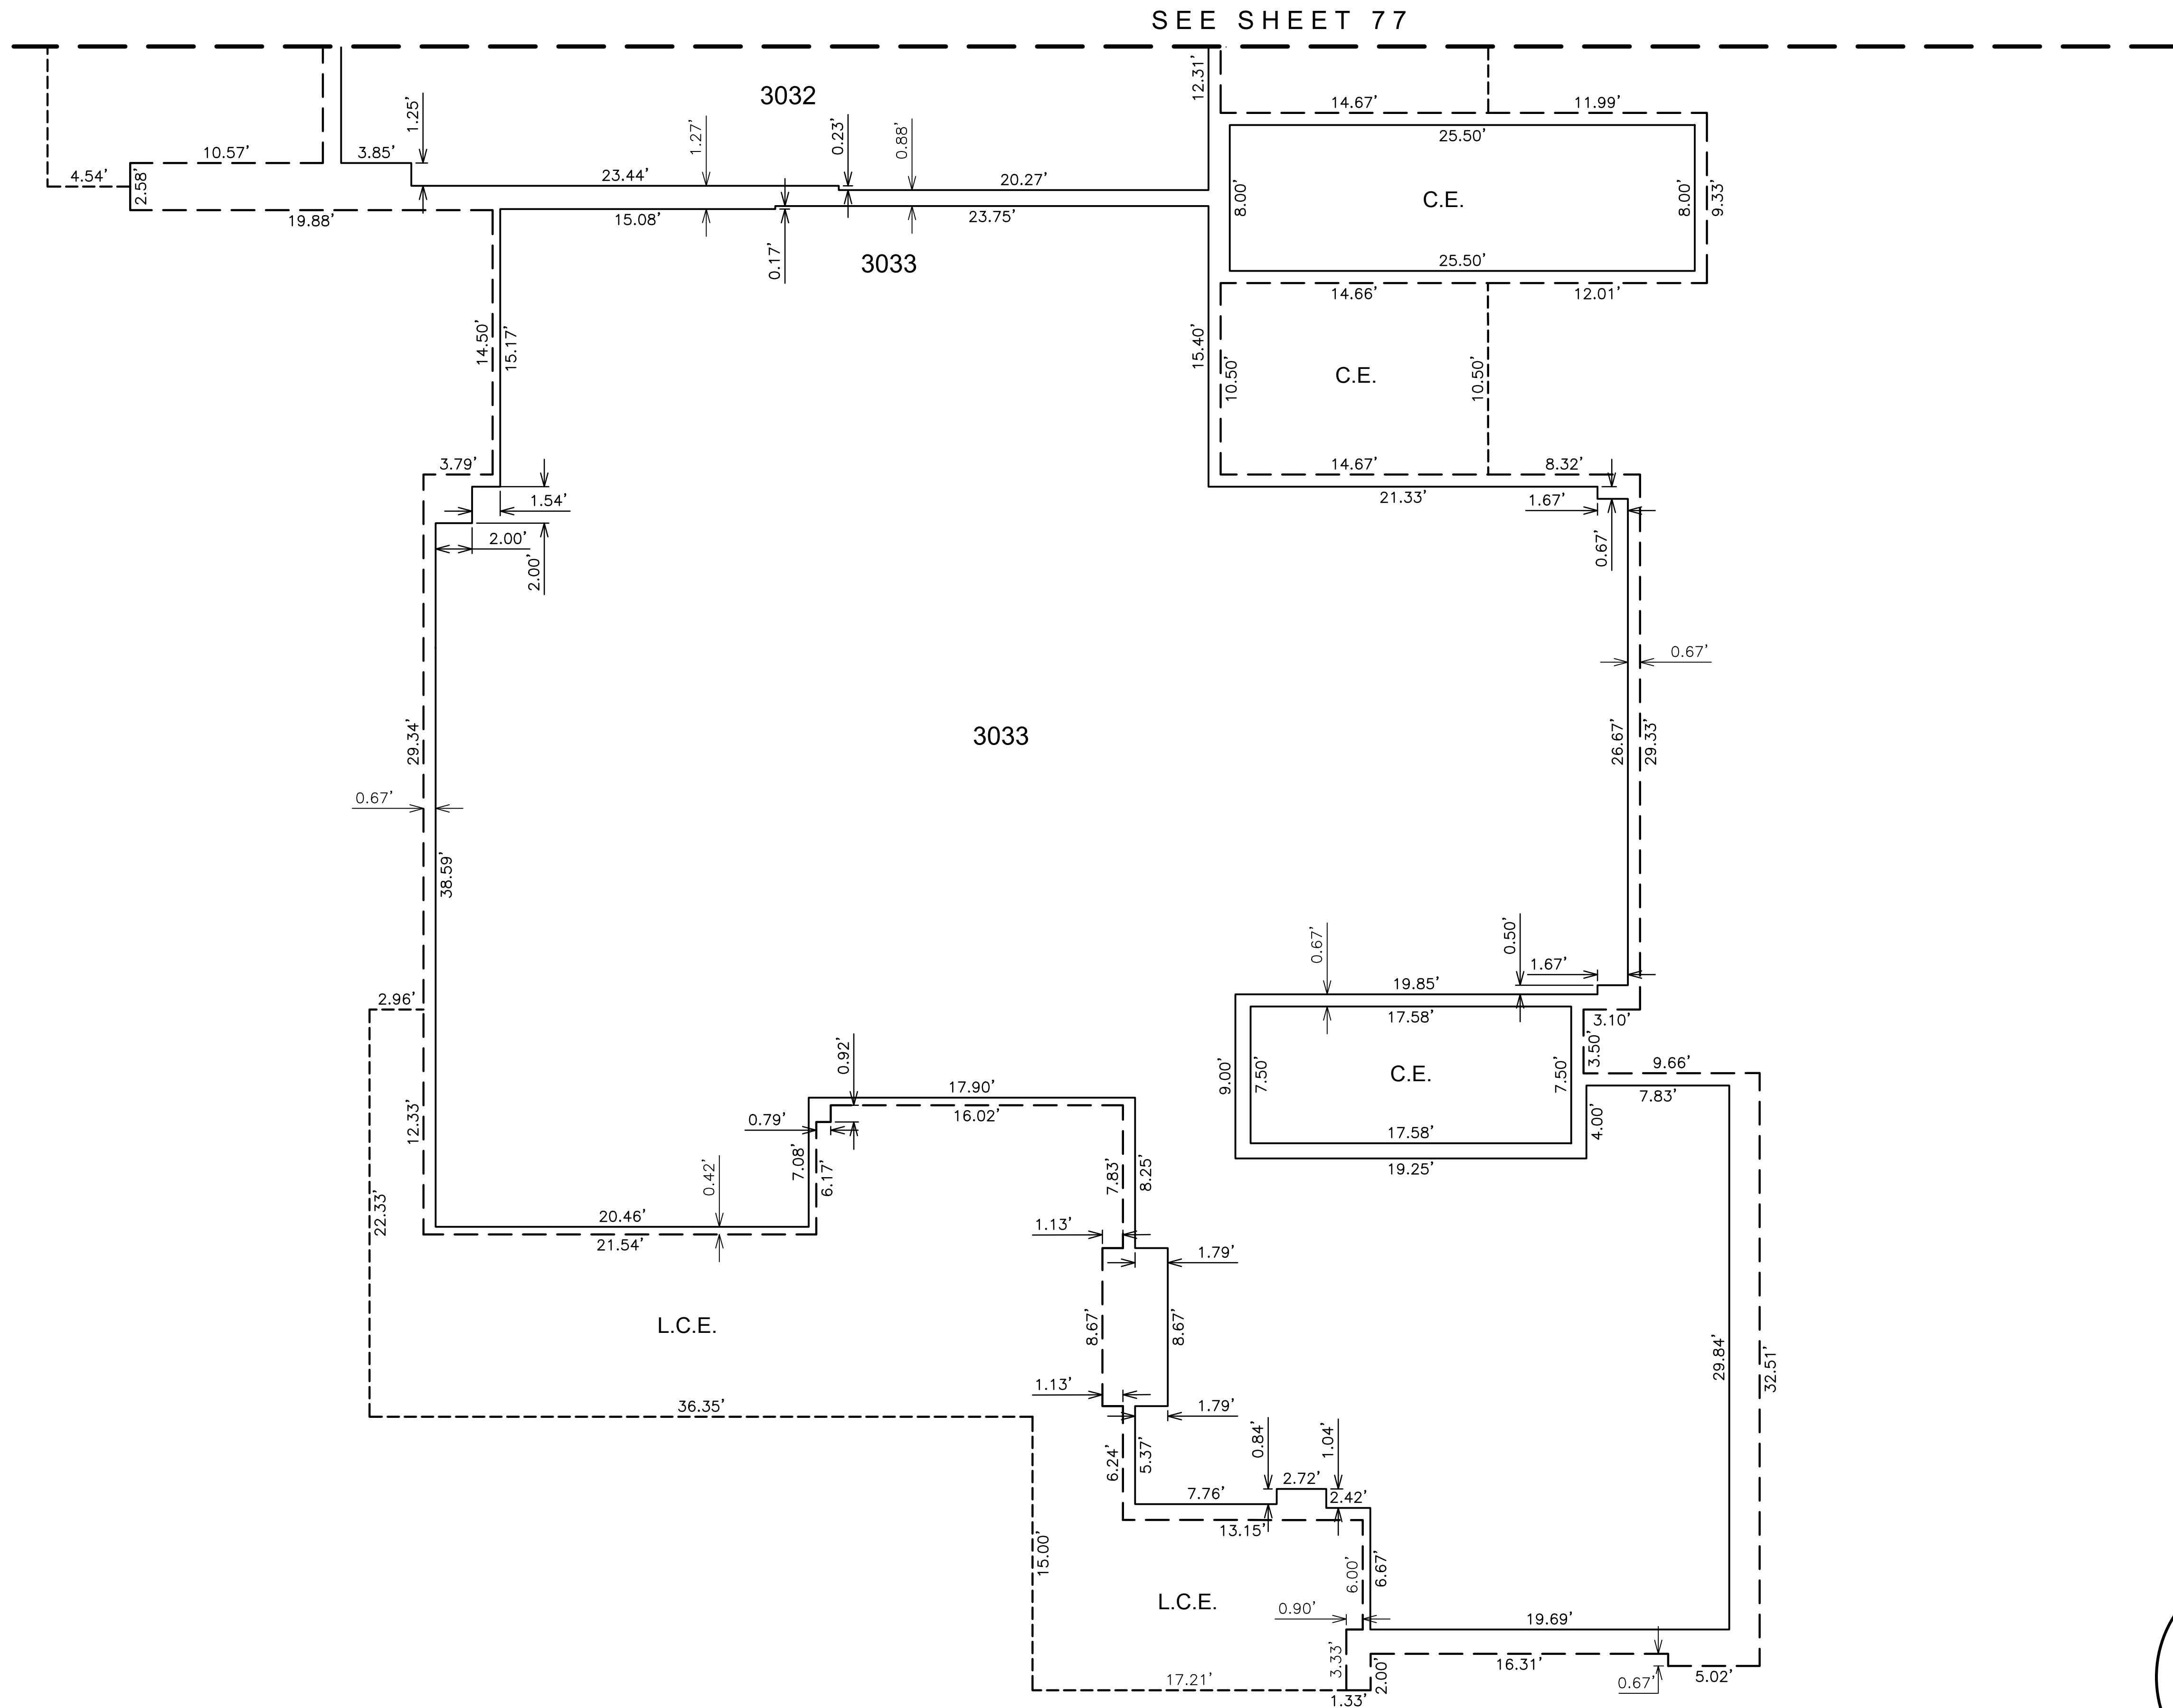

THIRD LEVEL PLAN

SEE SHEET 1 FOR LEGEND AND
SEE SHEET 2 FOR CURVE TABLE

COUNTY RECORDER


CVL
CONSULTANTS
4550 North 12th Street
Phoenix, Arizona 85014
602-264-6831
www.cvlci.com

NO.	REVISION	DATE

Coe & Van Loo Consultants, Inc.

CONDOMINIUM PLAT


7000 EAST LINCOLN RESORT
BRANDED VILLAS - PARCEL A-1
PARADISE VALLEY, ARIZONA

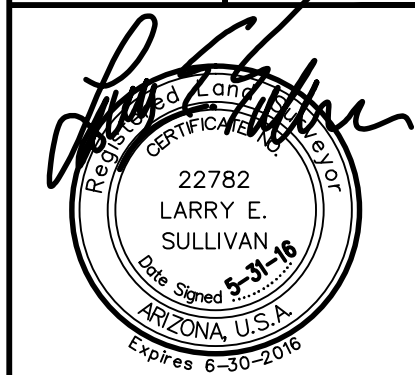


76 SHEET
OF 77

CVL Contact: R. WEED
CVL Project #: 01-0268901
CVL File #:


Printed By: Parker Print Date: June 2, 2016 Filename: N:\01026890\1\CADD\Parcel A-TDS A1.FPLAT77.dwg

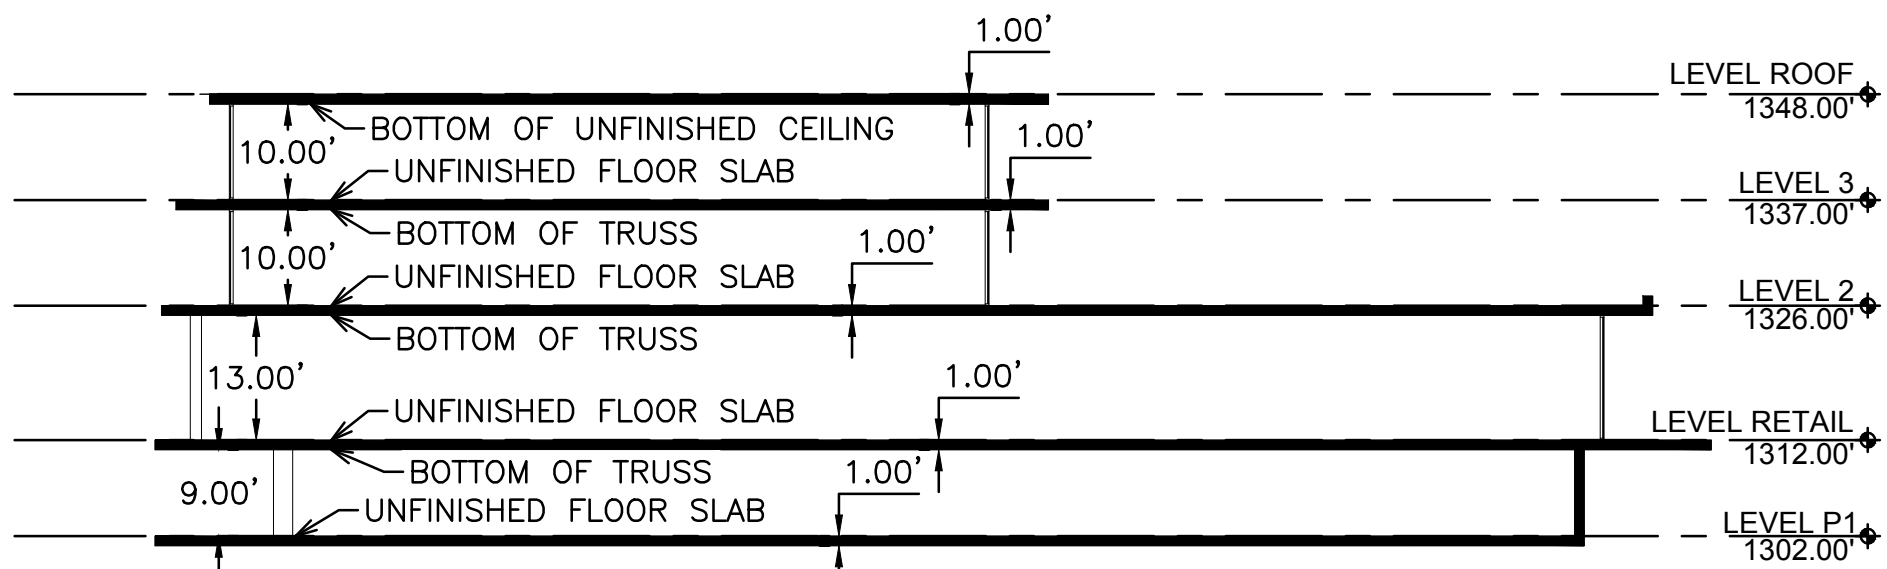


VERTICAL SCHEMATIC #1 - BUILDING B

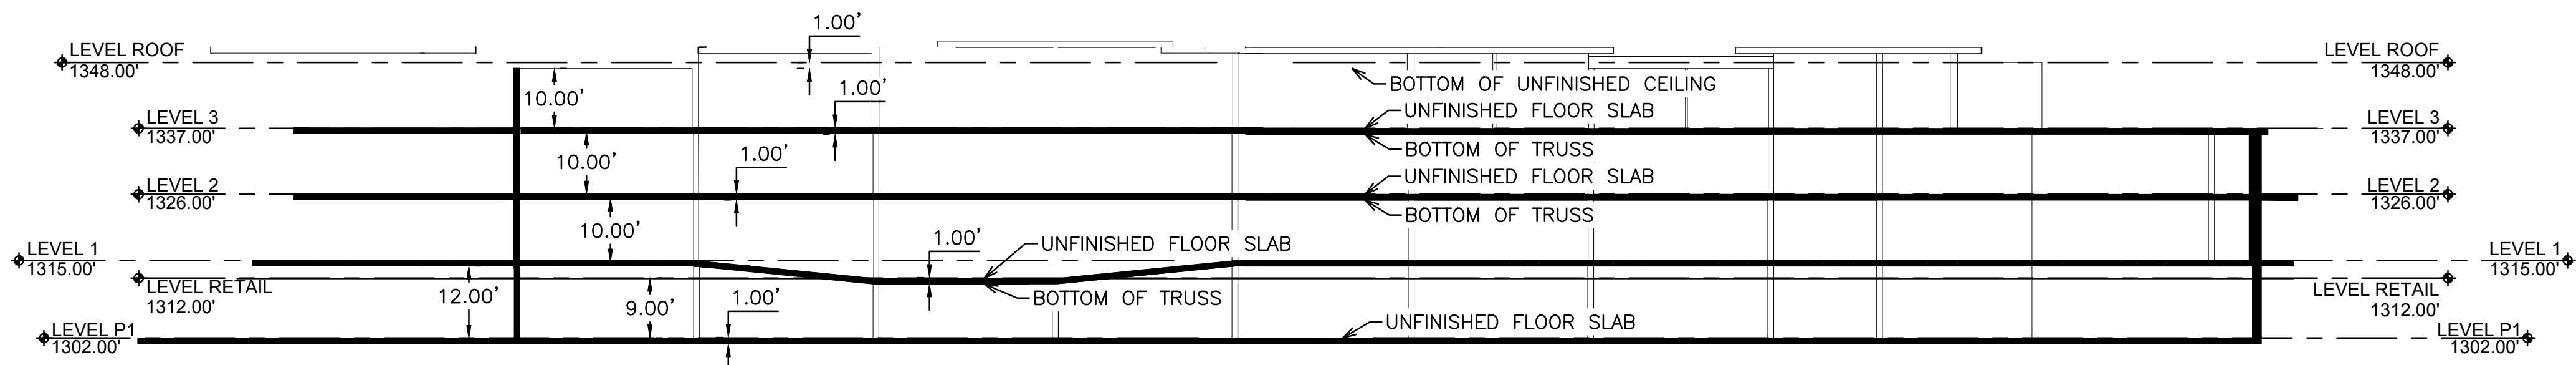


VERTICAL SCHEMATIC #2 - BUILDING B

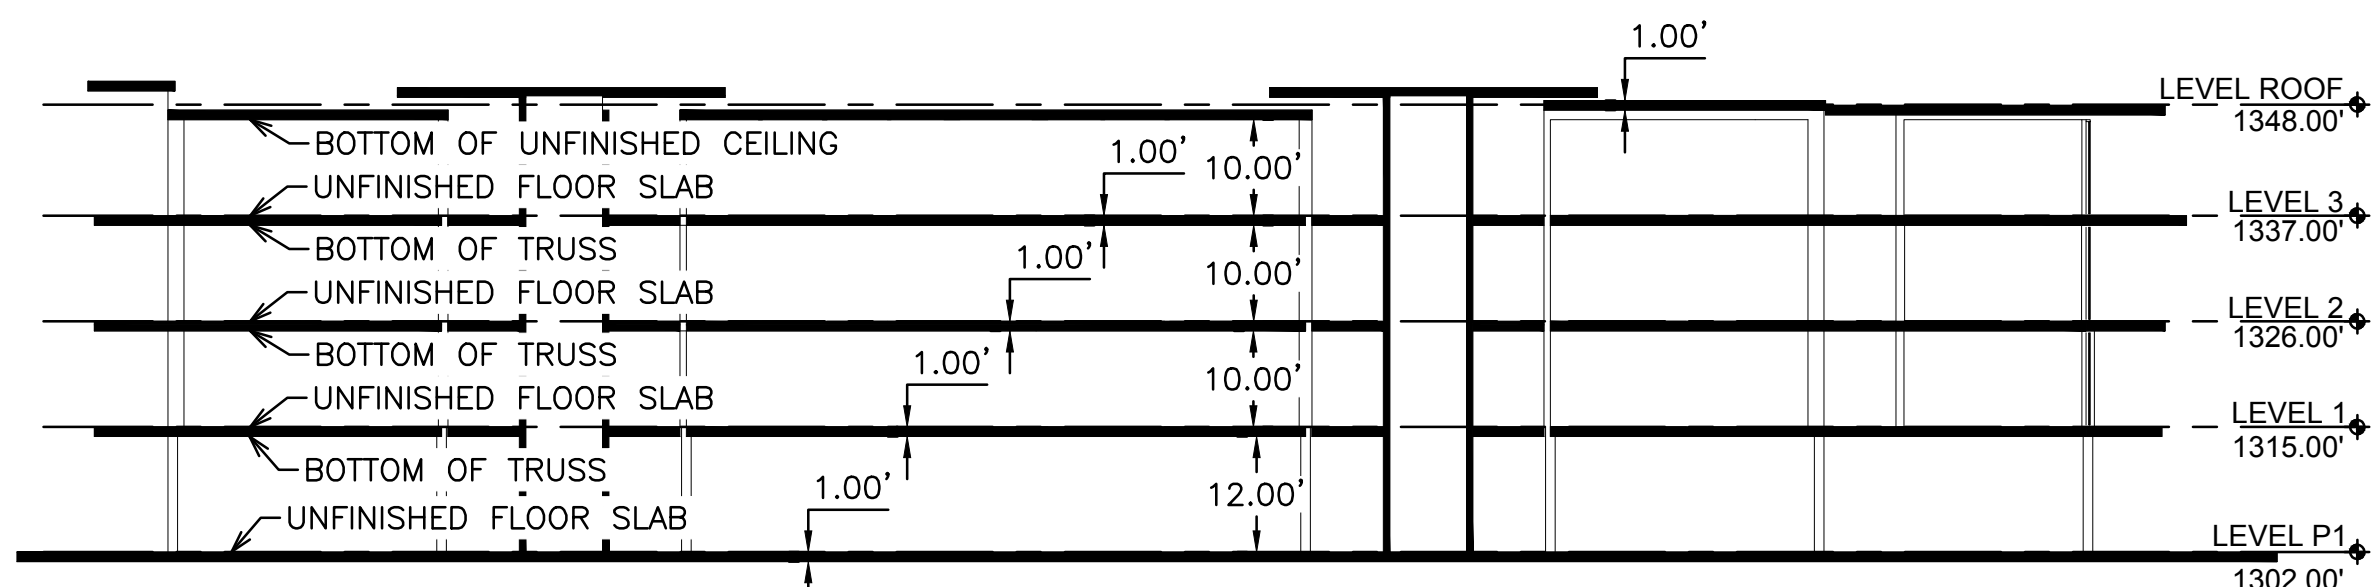


VERTICAL SCHEMATIC #3 - BUILDING C

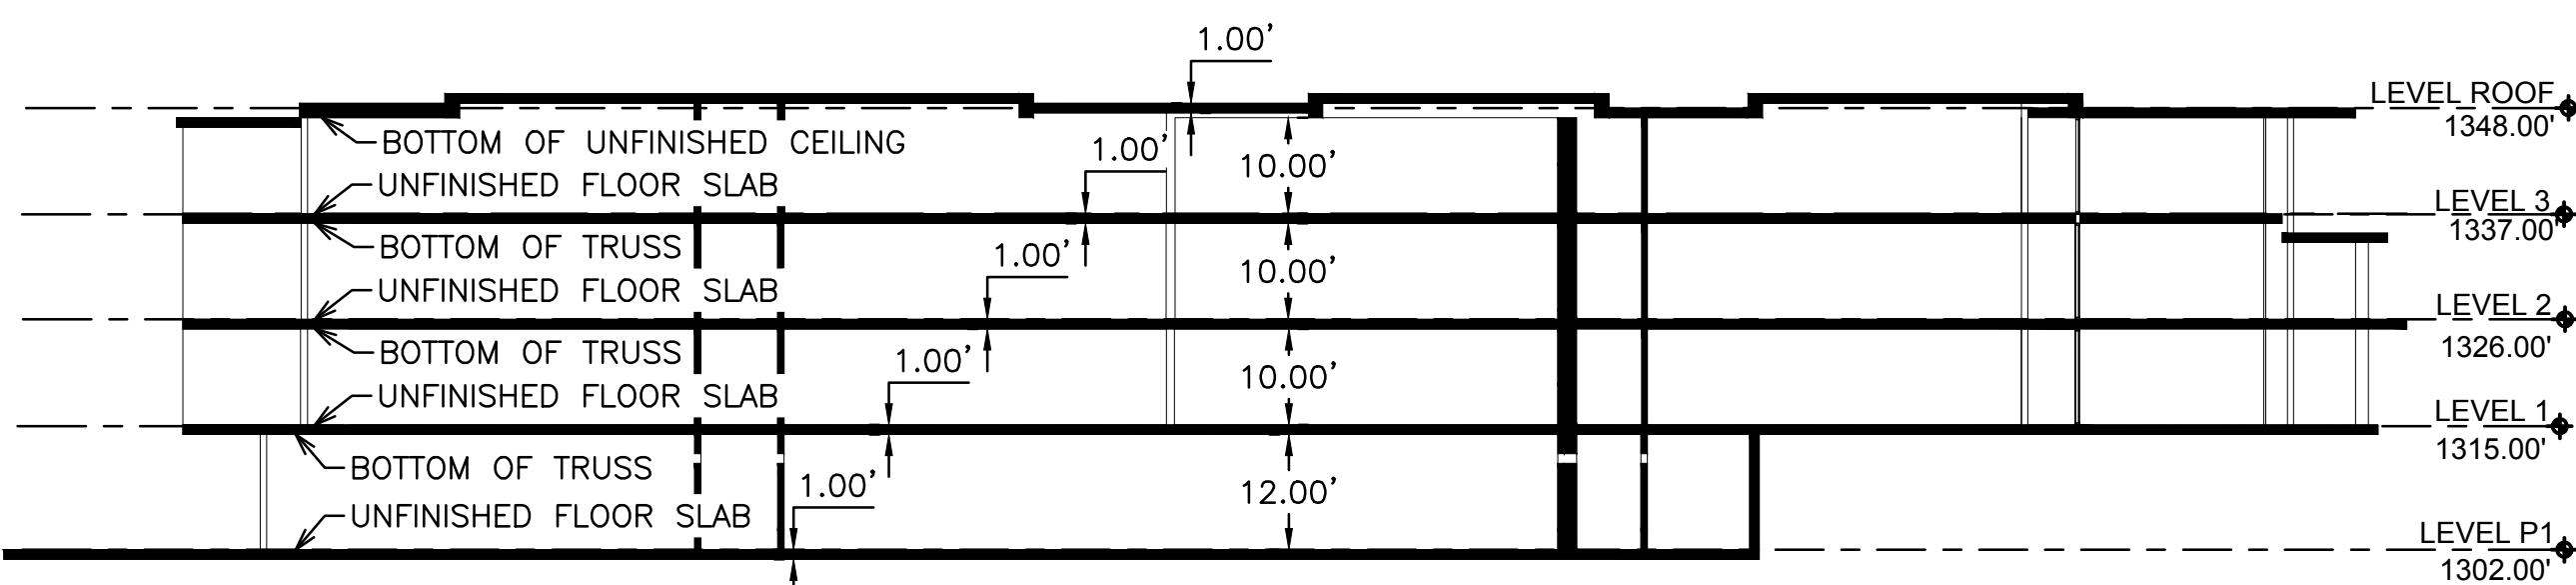

VERTICAL SCHEMATIC #4 - BUILDING D

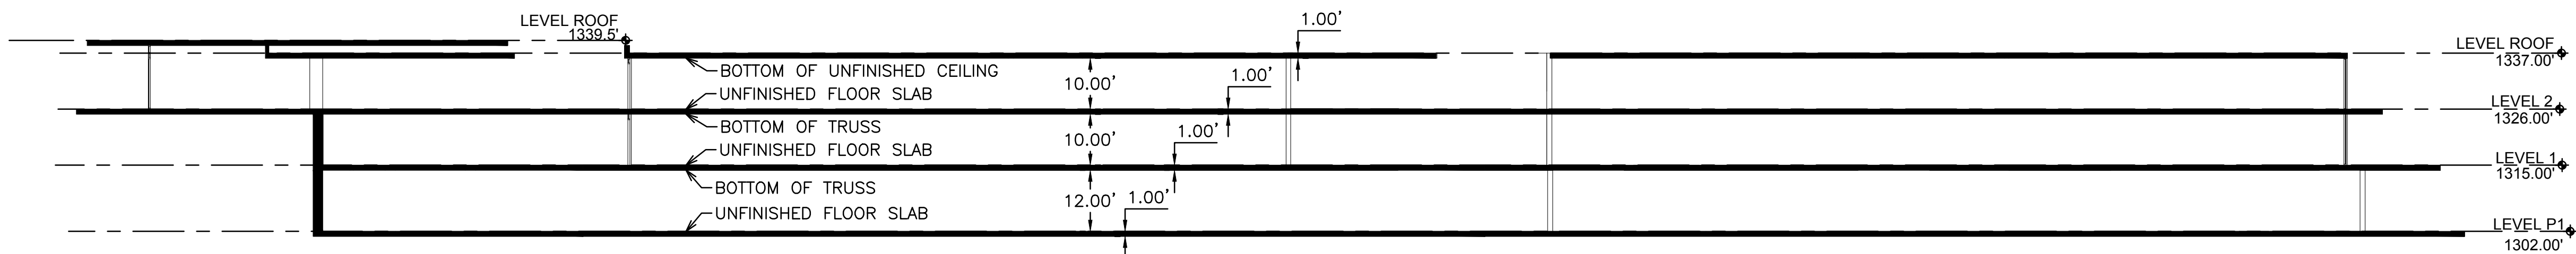

VERTICAL SCHEMATIC #5 - BUILDING E

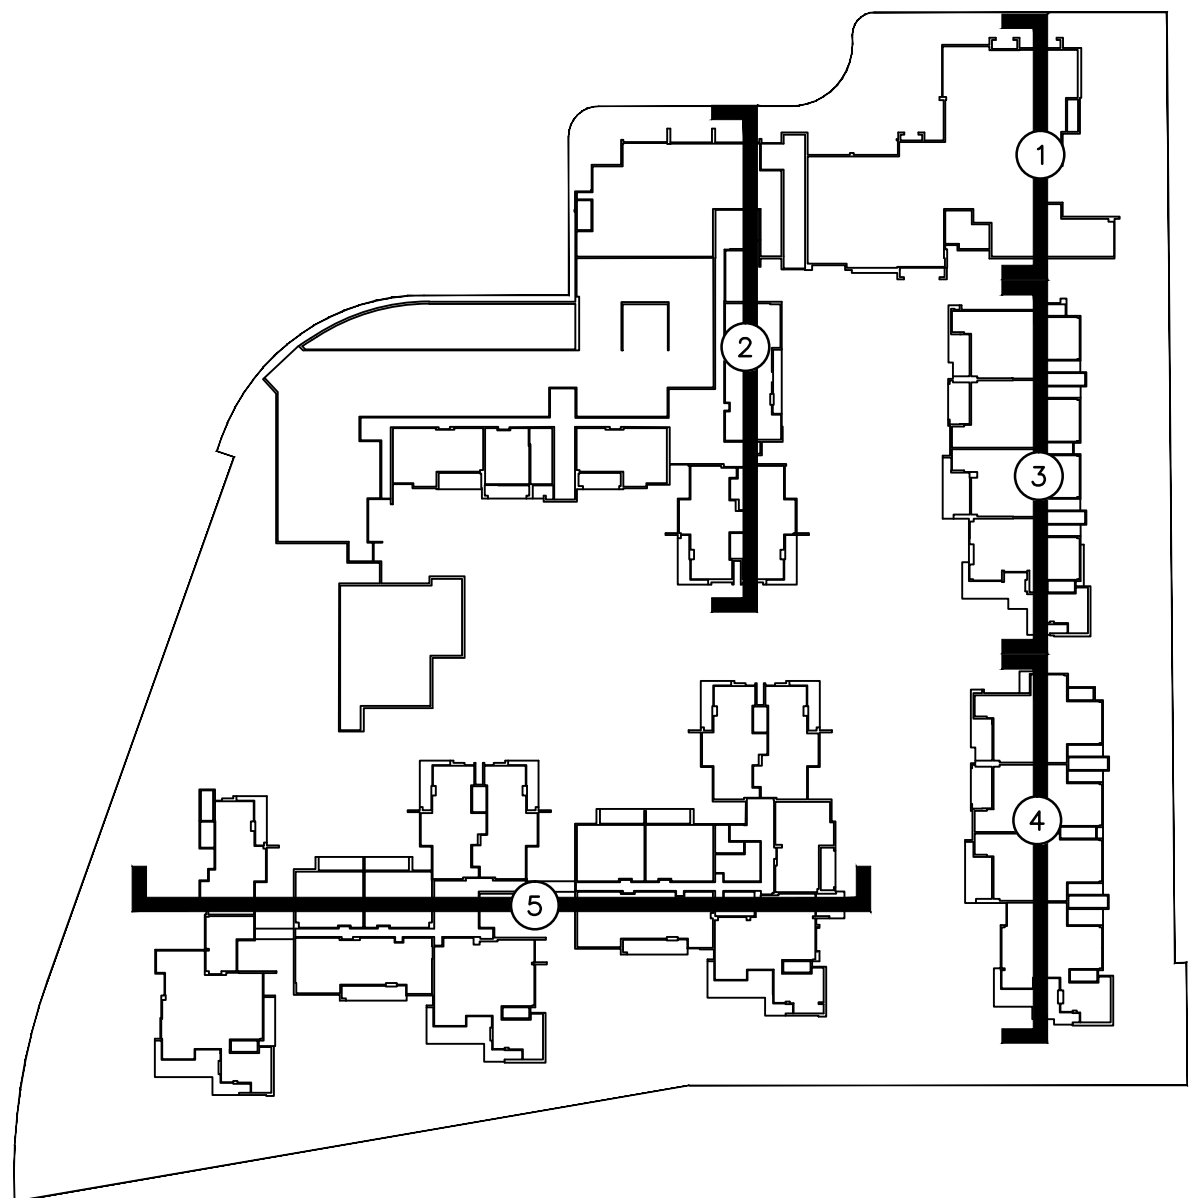

KEY MAP
N.T.S.

VERTICAL SCHEMATICS

SEE SHEET 1 FOR LEGEND AND
SEE SHEET 2 FOR CURVE TABLE

COUNTY RECORDER

CVL CONSULTANTS

4550 North 12th Street
Phoenix, Arizona 85014
602-264-6831
www.cvlci.com

NO.	REVISION	DATE

CONDOMINIUM PLAT

7000 EAST LINCOLN RESORT
BRANDED VILLAS - PARCEL A-1
PARADISE VALLEY, ARIZONA

77 SHEET OF 77

CVL Contact: R. WEED
CVL Project #: 01-0268901
CVL File #: