
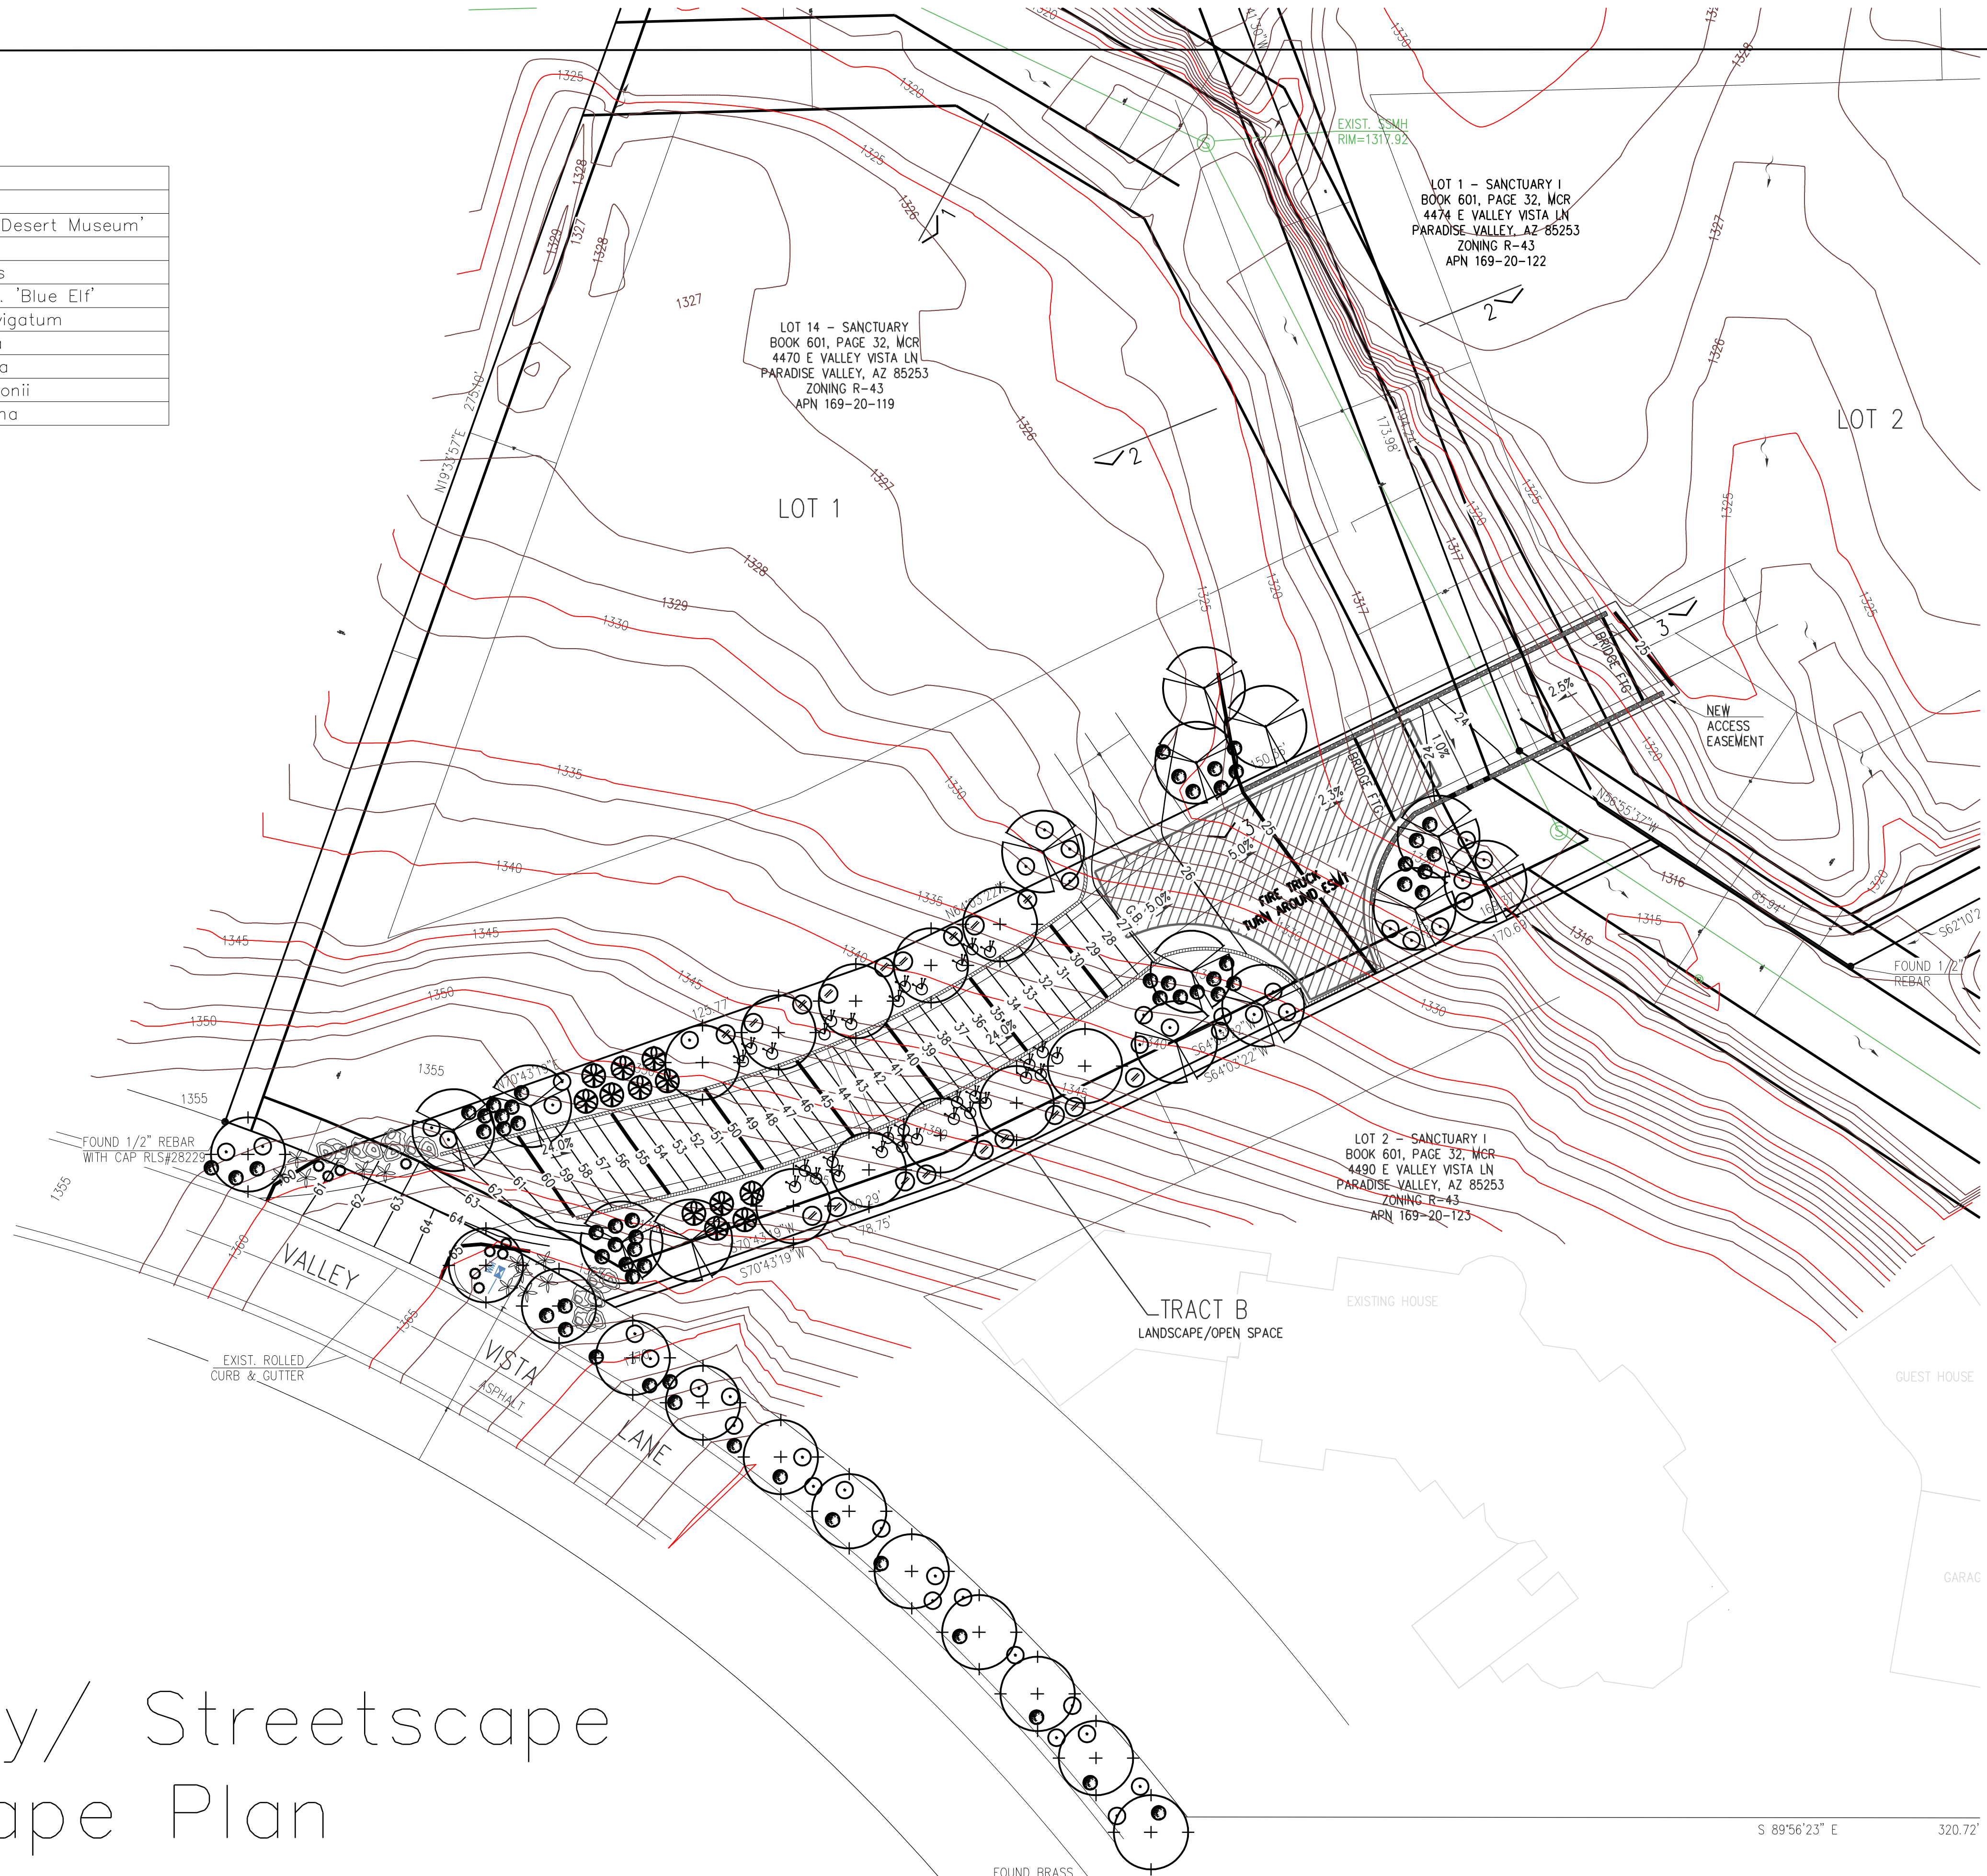


Block	Quantity	Plant Size	Plant Name	Latin Name
	14	36" BOX	Argentine Mesquite	<i>Prosopis chilensis</i>
	22	24" BOX	Palo Verde	<i>Cercidium hybrid 'Desert Museum'</i>
	18	5 gal	Baja Desert Ruellia	<i>Reullia peninsularis</i>
	32	5 gal	Blue Elf Aloe	<i>Aloe brevifolia var. 'Blue Elf'</i>
	46	5 gal	Chihuahuan Sage	<i>Leucophyllum laevigatum</i>
	61	5 gal	Desert Milkweed	<i>Asclepias subulata</i>
	12	5 gal	Giant Hesperaloe	<i>Hesperaloe funifera</i>
	9	5 gal	Golden Barrel Cactus	<i>Echinocactus grusonii</i>
	11	5 gal	Tropical Agave	<i>Agave desmentiana</i>



Driveway/ Streetscape Landscape Plan

NOTE
This plan is the sole property of Sunset Landscaping and Designs. No use is permitted in whole or in any part thereof unless obtaining written permission from this company.

REVISIONS	
	Nov. 28, 2018
	Dec. 17, 2018
	Description
	Description
	Description
	Description
	Description

Bedbrock Valley Vista
4474 E. Valley Vista
Paradise Valley, AZ.

3202 E. Greenway Rd.
Suite 1625
Phoenix, AZ 85032
602-867-1697



DRAWN BY	DCC
DRAWING DATE	April 2018
SCALE	1" = 20'
RESIDENT NAME	L1
1 OF 1 SHEETS	