


NOTES

1. ALL ELECTRIC, GAS, TELEPHONE AND CABLE TV SERVICE LINES WILL BE INSTALLED UNDERGROUND EXCEPT AS REQUIRED BY THE UTILITY PROVIDERS.
2. CONSTRUCTION WITHIN UTILITY EASEMENTS, EXCEPT BY PUBLIC AGENCIES AND UTILITY COMPANIES SHALL BE LIMITED TO WOOD AND WIRE OR REMOVABLE SECTION TYPE FENCING AND MUST BE IN CONFORMANCE WITH APPLICABLE DEED RESTRICTIONS, TOWN CODES, AND MAG SPECS AND STANDARD DETAILS.
3. THE ELEVATION OF ANY PAD FOR A BUILDING OR STRUCTURE WITHIN THE BASE FLOOD LIMITS OF AN AREA OF SPECIAL HAZARD MUST BE IN ACCORDANCE WITH ARTICLE 5-11 OF THE TOWN OF PARADISE VALLEY TOWN CODE, FLOODPLANE ADMINISTRATION.
4. TRACTS B AND C ARE PRIVATE DRIVES. TRACTS B, C, D, E, F, G, AND H WILL CONTAIN EASEMENTS FOR PRIVATE SEWER LINES, PUBLIC & PRIVATE WATER, GAS, ELECTRIC, TELEPHONE, CABLE TELEVISION, DRAINAGE, REFUSE COLLECTION, AND EMERGENCY AND SIMILAR SERVICE TYPE VEHICLES.
5. THESE SUBDIVISIONS, "THE VILLAS AT MOUNTAIN SHADOWS II & III" ARE LOCATED WITHIN THE 200R WATER SERVICE AREA AND HAVE A 100 YEAR ASSURED WATER SUPPLY APPLICATION IN PROGRESS.
6. THE DEVELOPMENT OF THE LOTS IN "THE VILLAS AT MOUNTAIN SHADOWS II & III" IS PURSUANT TO THE DEVELOPMENT AGREEMENT AND SPECIAL USE PERMIT FOR MOUNTAIN SHADOWS AS RECORDED IN DOCKET 2013-0359723 MCR AND DOCKET 2013-0358792 MCR RESPECTIVELY.
7. BUILDING HEIGHTS AND BUILDING SETBACKS ARE PURSUANT TO THE SPECIAL USE PERMIT FOR MOUNTAIN SHADOWS.
8. CC&R'S FOR THESE DEVELOPMENTS ARE AS PER THE MOUNTAIN SHADOWS VII AMENDED AND RECALCATED MASTER DECLARATION OF COVENANTS, RESTRICTIONS AND EASEMENTS AS RECORDED IN DOCKET 2010109812 MCR AND THE MOUNTAIN SHADOWS WEST DECLARATION OF COVENANTS, CONDITIONS, RESTRICTIONS AND EASEMENTS AS RECORDED IN DOCKET 2010109960 MCR AS AMENDED IN DOCKET _____ MCR.
9. INDIVIDUAL TRACTS OR LOTS CAN INCLUDE POOLS OR OTHER AMENITIES IN CONFORMANCE WITH APPROVED SPECIAL USE PERMIT.
10. THOSE PORTIONS OF TRACT B AND TRACT C WHICH WILL BE DRIVABLE SURFACES TO BE UTILIZED BY EMERGENCY VEHICLES SHALL BE CONSTRUCTED WITH MATERIALS TO BE APPROVED BY THE FIRE MARSHAL.
11. THERE ARE NO EXISTING STRUCTURES ON LOT 133 OR LOT 134.

PRELIMINARY PLAT
"THE VILLAS AT MOUNTAIN SHADOWS II & III"

A RESUBDIVISION OF LOTS 133 & 134, OF "MOUNTAIN SHADOW RESORT UNIT 2 - AMENDED VII" AS RECORDED IN BOOK ____ OF MAPS AT PAGE __ OF THE MARICOPA COUNTY RECORDERS OFFICE, MARICOPA COUNTY, ARIZONA

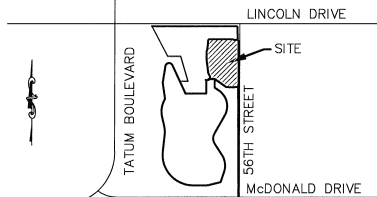

VICINITY MAP

N.T.S.

DRAINAGE EASEMENT RESTRICTIONS

PURSUANT TO A.R.S. 9-463.01(C), AND ARTICLE 6-4(E)(J), 8-7-1 ET. SEQ. AND SECTION 6-8 OF THE CODE OF ORDINANCES OF THE TOWN OF PARADISE VALLEY, DRAINAGE EASEMENTS ARE FOR THE PURPOSE OF ALLOWING STORM, FLOOD AND OTHER WATERS TO PASS OVER, UNDER OR THROUGH THE LAND SET ASIDE FOR SUCH EASEMENTS, AND NOTHING WHICH MAY, TO ANY DEGREE, IMPEDOR OR OBSTRUCT THE FLOW OF SUCH WATERS, SHALL BE CONSTRUCTED, PLACED, PLANTED, OR ALLOWED TO GROW ON OR IN SUCH EASEMENTS. THE MAINTENANCE AND CLEARING OF THESE DRAINAGE EASEMENTS SHALL BE THE SOLE RESPONSIBILITY AND DUTY OF THE OWNER OF THE PROPERTY ON WHICH SAID EASEMENTS ARE PLACED. HOWEVER, THE TOWN OF PARADISE VALLEY, A MUNICIPAL CORPORATION, MAY, IF THE TOWN DEEMS IT TO BE IN THE BEST INTERESTS OF THE PROPERTY AND WATERS OF THE TOWN OF PARADISE VALLEY, CONSTRUCT AND/OR MAINTAIN DRAINAGE FACILITIES ON OR UNDER SUCH EASEMENTS. AGENTS AND EMPLOYEES OF THE TOWN OF PARADISE VALLEY SHALL HAVE FREE ACCESS TO AND FROM ALL PORTIONS OF SUCH EASEMENTS AT ALL TIMES.

UTILITY PROVIDERS

- SEWER CITY OF PHOENIX
- WATER EPCOR WATER
- TELEPHONE CENTURY LINK
- CABLE COX COMMUNICATIONS
- GAS SOUTHWEST GAS
- ELECTRIC ARIZONA PUBLIC SERVICE

SITE DATA UNIT II


EXISTING ZONING - S.U.P. - RESORT
 TOTAL TRACTS - 3
 TOTAL LOTS - 8
 GROSS SITE AREA - 1.94 AC.
 NET SITE AREA - 1.94 AC.

SITE DATA UNIT III

EXISTING ZONING - S.U.P. - RESORT
 TOTAL TRACTS - 4
 TOTAL LOTS - 35
 GROSS SITE AREA - 5.20 AC.
 NET SITE AREA - 5.20 AC.

LEGEND

- BSL - BUILDING SETBACK LINE
- G - GAS LINE
- B/C - BACK OF CURB
- S - SEWER LINE
- C.A. - COMMON AREA
- W - WATER LINE
- E/P - EDGE OF PAVEMENT
- △ - FND, OR SET MONUMENT AT SECTION CORNER
- EXST. - EXISTING
- - SUBDIVISION CORNER &/OR FND. OR SET MONUMENT AS NOTED
- P.U.E. - PUBLIC UTILITY EASEMENT
- U.E. - UTILITY EASEMENT
- ⊕ - FIRE HYDRANT (EXISTING)
- ⊕ - FIRE HYDRANT (PROPOSED)
- TYP. - TYPICAL
- S.U.P. - SPECIAL USE PERMIT
- M.A.G. - MARICOPA ASSOCIATION OF GOVERNMENTS
- ⊙ - SEWER MANHOLE (EXISTING OR PROPOSED)
- STD. - STANDARD
- TR - DENOTES TRUST
- C - CABLE
- MCR - DENOTES MARICOPA COUNTY RECORDS
- T - TELEPHONE
- ▨ - DENOTES AREA TO BE DESIGNATED FOR GUEST PARKING

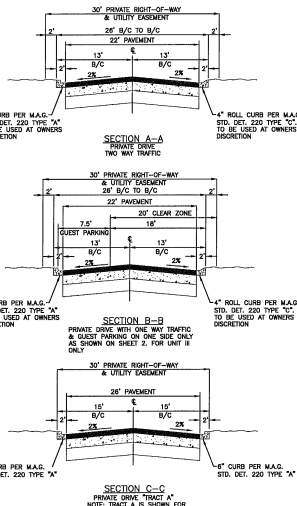

* ALL PRIVATE DRIVES MAY BE CONSTRUCTED WITH INVERTED CROWN PAVEMENT AND OR RIBBON CURB AT OWNERS DISCRETION.

OWNER

MTS LAND, LLC, A DELEWARE LIMITED LIABILITY COMPANY
 C/O CROWN REALTY & DEVELOPMENT INC.
 1801 VON KARMBN AVENUE, SUITE 900
 IRVINE, CA 92612
 PHONE: 949.476.2200
 CONTACT: ROBERT A. FLAXMAN, CEO

BENCHMARK

W 1/4 CORNER OF SECTION 9, T.2.N., R.4.E.,
 FD BCHM @ INTERSECTION OF 56TH STREET
 AND LINCOLN DRIVE.
 ELEVATION 1363.42 (NAD 88 "DATUM")

TRACT TABLE UNIT II

TRACTS	SQ.FT.	DESCRIPTION
A	0	NOT A PART OF THIS SUBDIVISION
B	15,713	PRIVATE DRIVE / UTILITY EASEMENTS
C	2,383	LANDSCAPE TRACT/ UTILITY EASEMENTS
D	2,375	LANDSCAPE TRACT/ UTILITY EASEMENTS
E	2,175	LANDSCAPE TRACT/ UTILITY EASEMENTS
F	2,175	LANDSCAPE TRACT/ UTILITY EASEMENTS
G	2,175	LANDSCAPE TRACT/ UTILITY EASEMENTS
TOTAL	20,270	

LOT AREAS UNIT II

LOTS	SQ.FT.
21	7,802
22	7,586
23	8,276
24	8,415
25	7,754
26	7,504
27	7,406
28	9,375
TOTAL	64,118

TRACT TABLE UNIT III

TRACTS	SQ.FT.	DESCRIPTION
A	0	NOT A PART OF THIS SUBDIVISION
B	40,438	PRIVATE DRIVE / UTILITY EASEMENTS
E	4,711	LANDSCAPE TRACT/ UTILITY EASEMENTS
F	9,202	LANDSCAPE TRACT/ UTILITY EASEMENTS
H	30,143	LANDSCAPE TRACT/ UTILITY EASEMENTS
TOTAL	64,494	

LOT AREAS UNIT III

TRACTS	SQ.FT.	LOTS	SQ.FT.
29	4,589	47	4,069
30	4,717	48	5,281
31	4,717	49	3,917
32	4,716	50	3,394
33	4,717	51	4,297
34	4,717	52	4,171
35	4,717	53	4,566
36	4,716	54	5,344
37	4,717	55	8,179
38	4,717	56	6,000
39	4,717	57	5,521
40	4,717	58	4,296
41	4,717	59	4,423
42	5,519	60	4,025
43	4,926	61	3,933
44	4,050	62	3,819
45	4,057	63	4,445
46	4,063	64	4,445
UNIT III TOTAL			162,253

SHEET INDEX

1. VICINITY MAP & NOTES
2. LOT CONFIGURATION
3. EXISTING CONDITIONS MAP

DEDICATION

STATE OF ARIZONA } SS
 COUNTY OF MARICOPA }
 KNOW ALL MEN BY THESE PRESENTS:
 THAT MTS LAND, LLC, A DELEWARE LIMITED LIABILITY COMPANY, AS OWNER, HAS SUBDIVIDED UNDER THE NAME OF THE VILLAS AT MOUNTAIN SHADOWS II LOT 133 & LOT 134, OF "MOUNTAIN SHADOW RESORT UNIT 2-AMENDED VII" AS RECORDED IN BOOK ____ OF MAPS AT PAGE ____ IN THE OFFICE OF THE MARICOPA COUNTY RECORDER ("AMENDED VII") AND SITUATED IN THE SOUTHWEST 1/4 OF SECTION 9, T.2N., R. OF THE GILA AND SALT RIVER MERIDIAN, MARICOPA COUNTY, ARIZONA, AS SHOWN PLATTED HEREON AND HEREBY PUBLISHES THIS PLAT AND DECLARES THAT THIS PLAT SETS FORTH THE LOCATION AND GIVES THE DIMENSIONS OF THE LOTS AND TRACTS AND THAT EACH LOT AND TRACT SHALL BE KNOWN BY THE NUMBER OR LETTER GIVEN EACH RESPECTIVELY ON SAID PLAT. MTS LAND, LLC, A DELEWARE LIMITED LIABILITY COMPANY, AS OWNER, HEREBY DEDICATES TO WATER, SEWER, GAS, ELECTRIC, TELEPHONE, AND CABLE TELEVISION UTILITY PROVIDERS AND RESERVES FOR THE "VILLAS AT MOUNTAIN SHADOWS II & III" HOMEOWNERS ASSOCIATION OR ANY SUBASSOCIATION DESIGNATED BY SUCH ASSOCIATION (COLLECTIVELY, "THE ASSOCIATION") AN UNDERGROUND EASEMENT UNDER AND ACROSS THOSE AREAS SHOWN AS UTILITY EASEMENTS DEDICATED HEREON FOR THE INSTALLATION, MAINTENANCE, REPAIR AND REMOVAL OF UNDERGROUND PUBLIC AND PRIVATE WATER LINES, PRIVATE SEWER LINES, GAS, ELECTRIC, TELEPHONE, AND CABLE TELEVISION UTILITIES STRICTLY AS NECESSARY TO PROVIDE SUCH UTILITY SERVICES AND SOLELY FOR THE PURPOSE OF PROVIDING SUCH UTILITY SERVICES TO OR FROM LOTS 133, AND 134, OF AMENDED VII. THIS UNDERGROUND EASEMENT ALSO INCLUDES AN EASEMENT FOR ANY ABOVE-GROUND FACILITIES REQUIRED BY UTILITY PROVIDERS IN CONNECTION WITH THE UNDERGROUND UTILITIES. MAINTENANCE OF THE AREAS SUBJECT TO UTILITY EASEMENTS SHALL BE THE RESPONSIBILITY OF THE LOT OWNER, TRACT OWNER, OR ASSOCIATION, AS DETERMINED BY THE ASSOCIATION, PROVIDED THAT AFTER ANY INSTALLATION, MAINTENANCE, REPAIR, OR REMOVAL ANY UTILITY PROVIDER THAT DISTURBS THE SURFACE OR SUBSURFACE OF THE GROUND SHALL BE RESPONSIBLE FOR RESTORING SUCH AREA TO SUBSTANTIALLY THE CONDITION THAT EXISTED PRIOR TO SUCH DISTURBANCE. TRACTS B AND TRACT C ARE DEDICATED AS PRIVATE DRIVES. AN UNDERGROUND EASEMENT IS HEREBY DEDICATED TO WATER, SEWER, GAS, ELECTRIC, TELEPHONE, AND CABLE TELEVISION UTILITY PROVIDERS AND RESERVED FOR THE ASSOCIATION UNDER AND ACROSS TRACTS B, C, D, E, F, G, & H. FOR THE INSTALLATION, MAINTENANCE, REPAIR, AND REMOVAL OF UNDERGROUND PUBLIC AND PRIVATE WATER LINES, PRIVATE SEWER LINES, GAS, ELECTRIC, TELEPHONE, AND CABLE TELEVISION UTILITIES STRICTLY AS NECESSARY TO PROVIDE SUCH UTILITY SERVICES AND SOLELY FOR THE PURPOSE OF PROVIDING SUCH UTILITY SERVICES TO OR FROM LOTS 133, AND 134 OF AMENDED VII. THIS UNDERGROUND EASEMENT ALSO INCLUDES AN EASEMENT FOR ABOVE-GROUND FACILITIES REQUIRED BY UTILITY PROVIDERS IN CONNECTION WITH THE UNDERGROUND UTILITIES. AN EASEMENT FOR DRAINAGE IS HEREBY DEDICATED TO THE TOWN OF PARADISE VALLEY AND TO THE ASSOCIATION, WHICH ASSOCIATION ALSO BENEFITS. TRACT B AND TRACT C ARE NOT DEDICATED FOR USE OF THE GENERAL PUBLIC. TRACTS B, C, D, E, F, G, AND H SHALL BE OWNED AND MAINTAINED BY THE ASSOCIATION, PROVIDED THAT AFTER ANY INSTALLATION, MAINTENANCE, REPAIR, OR REMOVAL ANY UTILITY PROVIDER THAT DISTURBS THE SURFACE OR SUBSURFACE OF THE GROUND SHALL BE RESPONSIBLE FOR RESTORING SUCH AREA TO SUBSTANTIALLY THE CONDITION THAT EXISTED PRIOR TO SUCH DISTURBANCE. TRACTS D, E, F, G, AND H ARE HEREBY DEDICATED FOR ADDITIONAL PURPOSES SHOWN IN THE TRACT TABLE.

MTS LAND LLC, A DELEWARE LIMITED LIABILITY COMPANY IN WITNESS WHEREOF:

MTS LAND, LLC, A DELEWARE LIMITED LIABILITY COMPANY, AS OWNER, HAS HERETOFORE CAUSED ITS NAME TO BE AFFIXED HERETO AND THE SAME TO BE ATTESTED BY ROBERT A. FLAXMAN ITS AUTHORIZED AGENT.

ROBERT A. FLAXMAN, AUTHORIZED AGENT DATE _____

ACKNOWLEDGMENT:

STATE OF CALIFORNIA } SS
 COUNTY OF ORANGE }
 ON _____ BEFORE ME, ANN M. VERA, A NOTARY PUBLIC, PERSONALLY APPEARED ROBERT A. FLAXMAN, WHO PROVED TO ME ON THE BASIS OF SATISFACTORY EVIDENCE TO BE THE PERSON WHOSE NAME IS SUBSCRIBED TO THE WITHIN INSTRUMENT AND ACKNOWLEDGED TO ME THAT HE EXECUTED THE SAME IN HIS AUTHORIZED CAPACITY, AND THAT BY HIS SIGNATURE ON THE INSTRUMENT THE PERSON, OR THE ENTITY UPON BEHALF OF WHICH THE PERSON ACTED, EXECUTED THE INSTRUMENT.

I CERTIFY UNDER PENALTY OF PERJURY UNDER THE LAWS OF THE STATE OF CALIFORNIA THAT THE FOREGOING PARAGRAPH IS TRUE AND CORRECT.

WITNESS MY HAND AND OFFICIAL SEAL.

SIGNATURE: _____ ANN M. VERA

APPROVALS:

APPROVED BY THE TOWN COUNCIL OF THE TOWN OF PARADISE VALLEY THIS _____ DAY _____, 2015.

BY: _____ MAYOR

ATTEST: _____ TOWN CLERK

 TOWN ENGINEER

 PLANNING DIRECTOR

CERTIFICATION

THIS IS TO CERTIFY THAT THE SURVEY AND DIVISION OF THE PREMISES DESCRIBED AND PLATTED HEREON WAS MADE UNDER MY DIRECTION DURING THE MONTH OF _____ 2015 AND THAT THIS SURVEY IS COMPLETE AS SHOWN THAT THE MONUMENTS SHOWN ACTUALLY EXIST, THAT THEIR POSITIONS ARE CORRECTLY SHOWN, AND THAT SAID MONUMENTS ARE SUFFICIENT TO ENABLE THE SURVEY TO BE RETRACED.

REGISTERED LAND SURVEYOR



CVL CONSULTANT
 4550 North 12th Street
 Phoenix, Arizona 85014
 602-264-6831
 www.cvl.com

Coe & Van Loo Consultants, Inc.

PRELIMINARY PLAT
 THE VILLAS AT MOUNTAIN SHADOWS II & III
 PARADISE VALLEY, ARIZONA



SHEET NUMBER
1 OF 3






Curve Table						
NO.	ARC	RADIUS	DELTA	TANGENT	CHORD	CHORD-BEARING

LOT 128-A
MS RESORT OWNER LLC
1900 NORTH AKARD STREET
DALLAS, TEXAS 75201

LOT 99
APN# 169-30-034
CROWN MTS
ASSOCIATES LLC
15201 YON
KARMAN AVE
SUITE 950, IRVINE,
CA 92612

LOT 98
APN# 169-30-033
MILLER, JOSEPH
FIEVELYN L TR
5525 E LINCOLN DR,
NO 98
PARADISE VALLEY,
AZ 85253

LOT 100
APN# 169-30-035
BERNAL, PETER G
SR TR
RAY TERESA A TR
5525 E LINCOLN DR,
NO 100
PARADISE VALLEY,
AZ 85253

LOT 101
APN# 169-30-036
COYNE, EDWARD J III
5525 E LINCOLN DR, NO 101
PARADISE VALLEY, AZ 85253

LOT 97
APN# 169-30-032
HATCH, ALAN J DAWN
5525 E LINCOLN DR,
NO 97
PARADISE VALLEY,
AZ 85253

LOT 102
APN# 169-30-037
SMITH, EDWARD MARILYN TR
5525 E LINCOLN DR,
PARADISE VALLEY, AZ 85253

LOT 96
APN# 169-30-031
P.V. NO 96 LLC
P.O. BOX 556, HARBOR
SPRINGS, MI
49740

LOT 103
APN# 169-30-038
PULIATIE, KATHRINE ANN TR
5525 E LINCOLN DR, NO 103
PARADISE VALLEY, AZ 85253

LOT 127
APN# 169-30-062
RITT, GERALD GRATHRYN A TR
5525 E LINCOLN DR, NO 127
PARADISE VALLEY, AZ 85253

LOT 126
APN# 169-30-061
FLUCKIGER, MAX W WALT TRAIT
5525 E LINCOLN DR,
PARADISE VALLEY, AZ 85253

LOT 125
APN# 169-30-060
WALKER, JON CRAIG TR
771 N HILLSIDE DR,
PARADISE VALLEY, AZ 85253

LOT 71
APN# 169-30-006
BARBARA'S LLC
P.O. BOX 80395,
COLORADO
SPRINGS, CO
80960

LOT 69
APN# 169-30-004
ODEN, LYNN
SPOTTSWOOD TR
5525 E LINCOLN DR 69
PARADISE VALLEY, AZ
85253

LOT 128-A
MS RESORT OWNER LLC
1900 NORTH AKARD
STREET
DALLAS, TEXAS 75201

LOT 70
APN# 169-30-005
OWNER, JUDITH
DARLENE TR
70 MOUNTAIN
SHADOWS WEST
SCOTTSDALE, AZ
85253









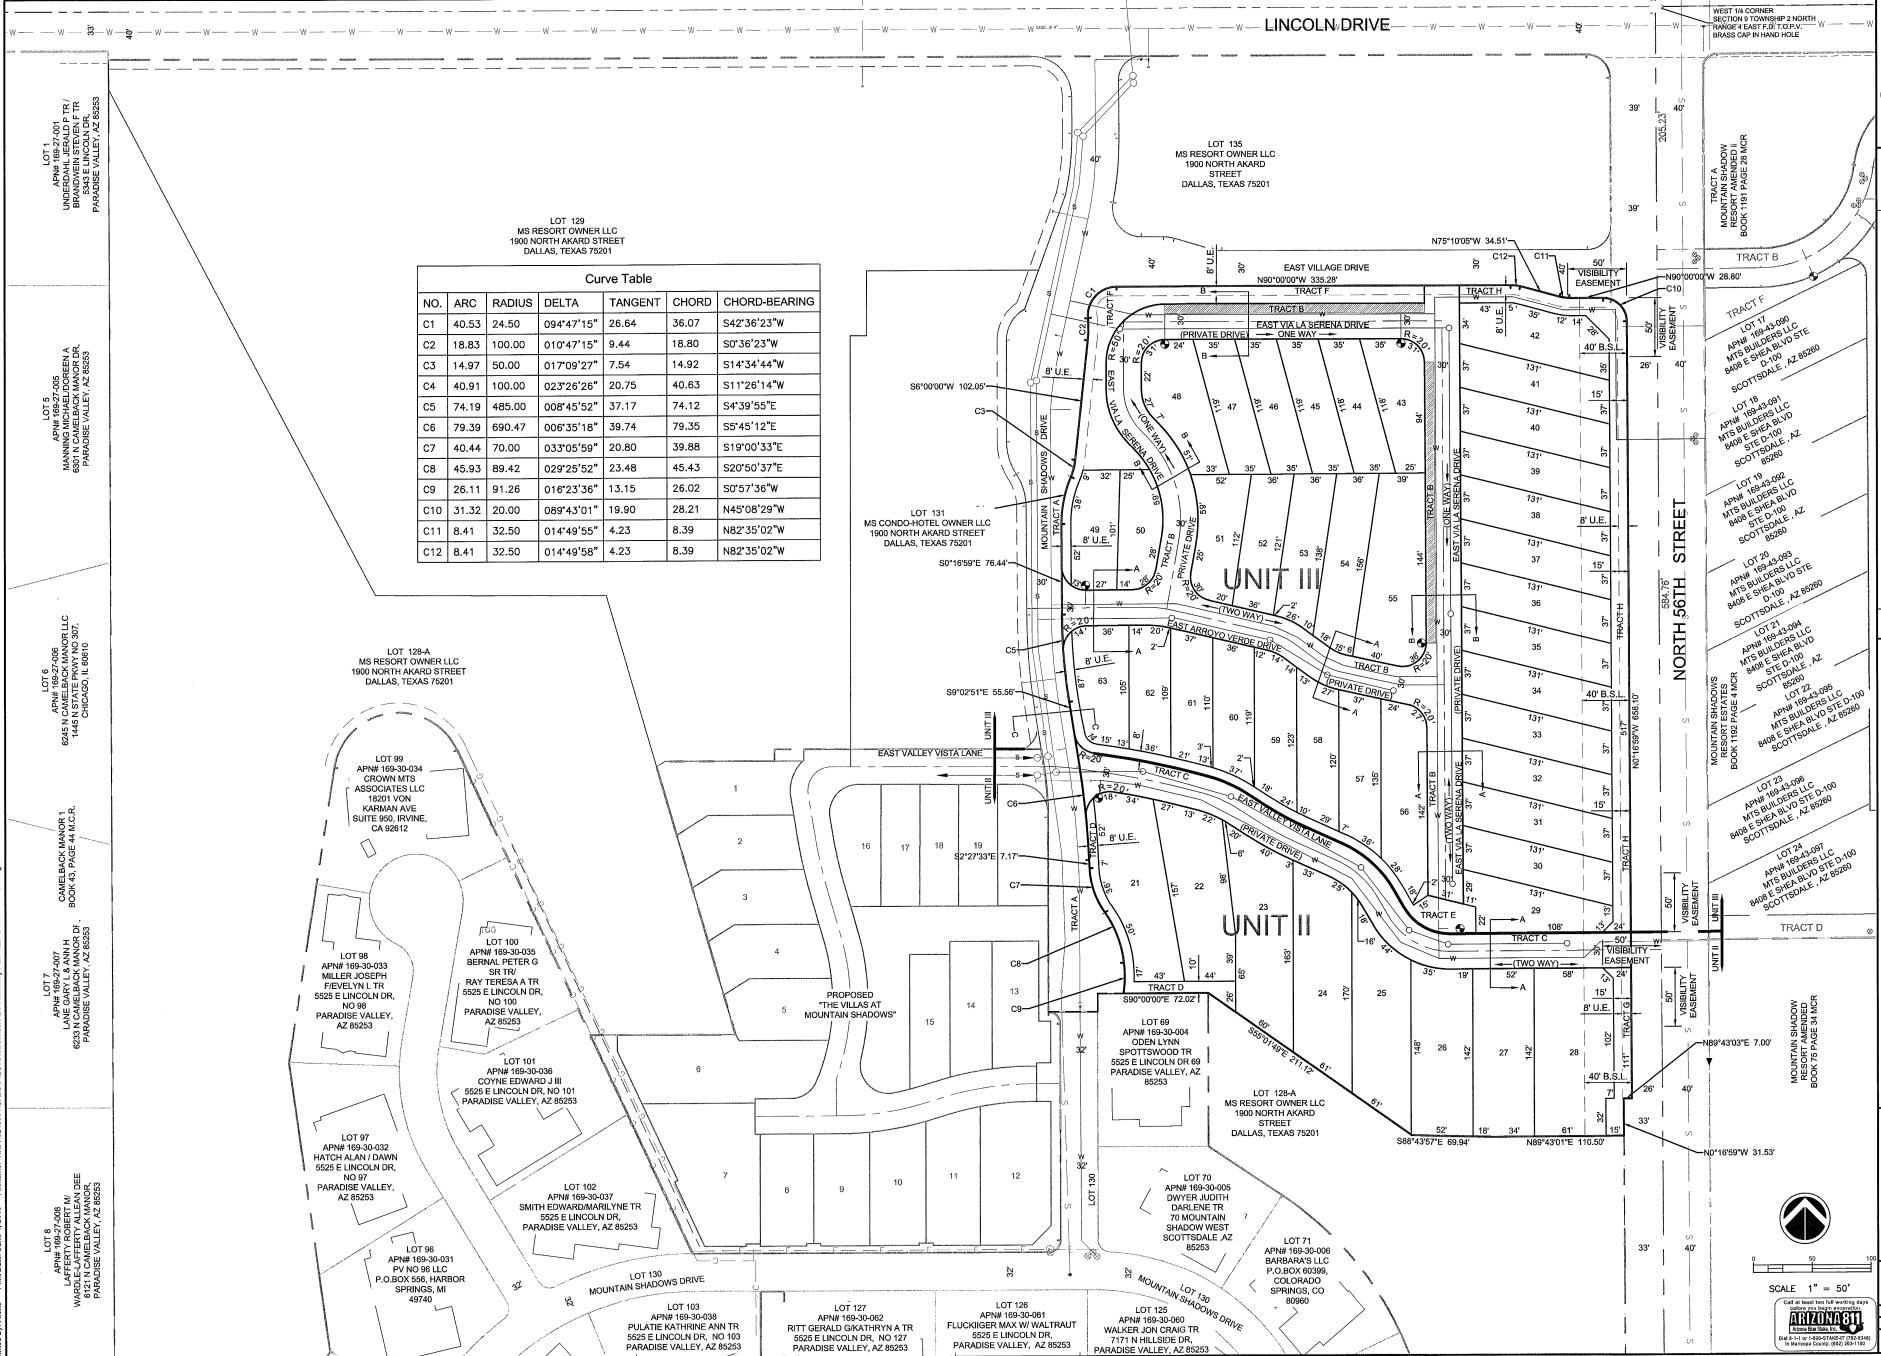

CVL
CONSULTANTS

4550 North 12th Street
Phoenix, Arizona 85014
602-264-6831
www.cvlbi.com

PRELIMINARY PLAT

THE VILLAS AT MOUNTAIN SHADOWS II & III
PARADISE VALLEY, ARIZONA

NO.	REVISION	DATE

SCALE 1" = 50'

SHEET NUMBER
2 OF **3**


ARIZONA







LINCOLN DRIVE

NORTH 56TH STREET

*NOTE - THERE ARE NO EXISTING STRUCTURES ON LOT 133 OR 134.

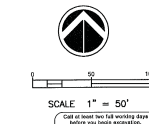

SCALE 1" = 50'

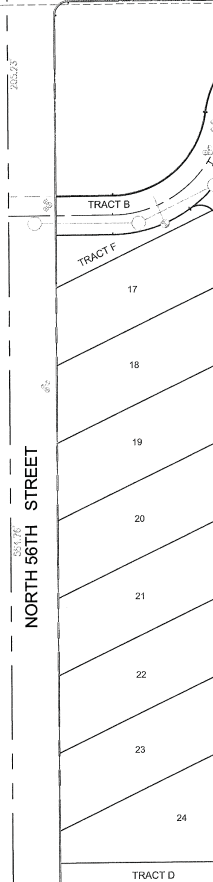

NO.	REVISION	DATE

PRELIMINARY PLAT

THE VILLAS AT MOUNTAIN SHADOWS II & III
PARADISE VALLEY, ARIZONA



SHEET NUMBER
3 OF **3**

CIVIL Department Land
CIVIL Project # 01-0249201
CIVIL Date

CVL
CONSULTANTS

4550 North 12th Street
Phoenix, Arizona 85014
602-264-6831
www.cvlci.com

Coe & Van Loo Consultants, Inc.

