



2/26/2026 10:22:24 AM

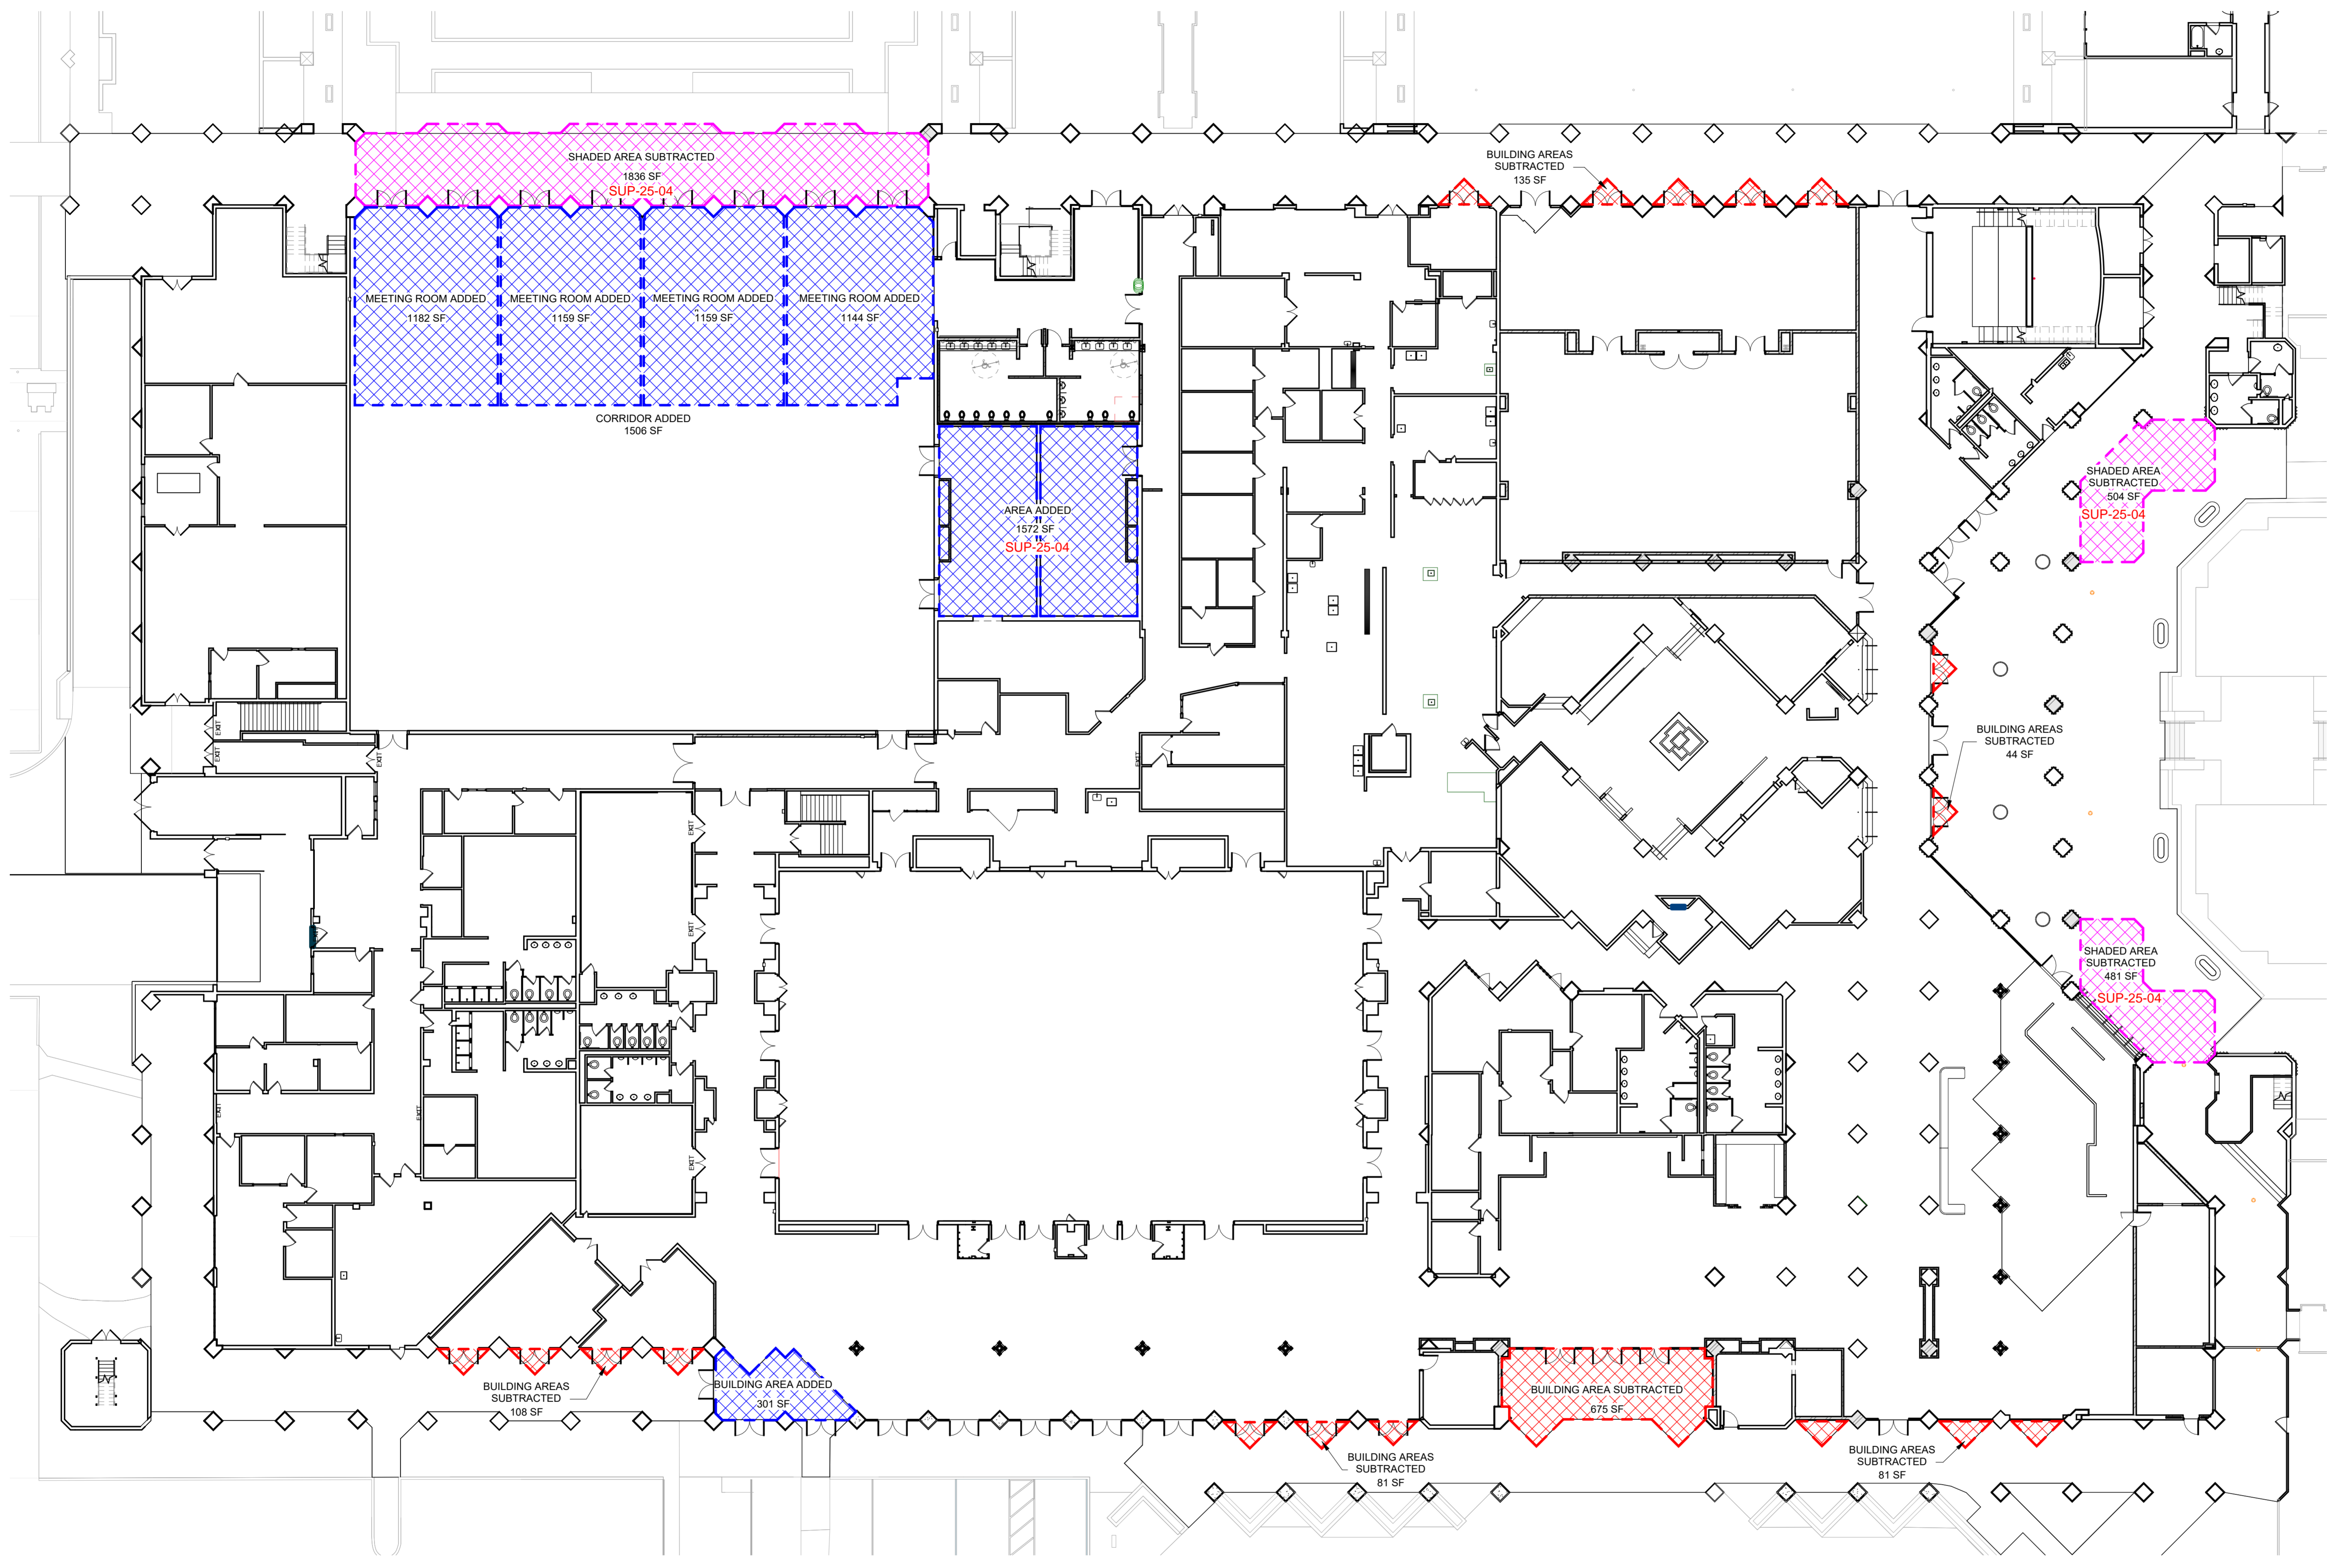

	CONDITIONED	COVERED
ADDED	8,023 SF	0 SF
SUBTRACTED	-1,124 SF	-2,821 SF
NET	6,899 SF	-2,821 SF
TOTAL AREA ADDED =		4,078 SF

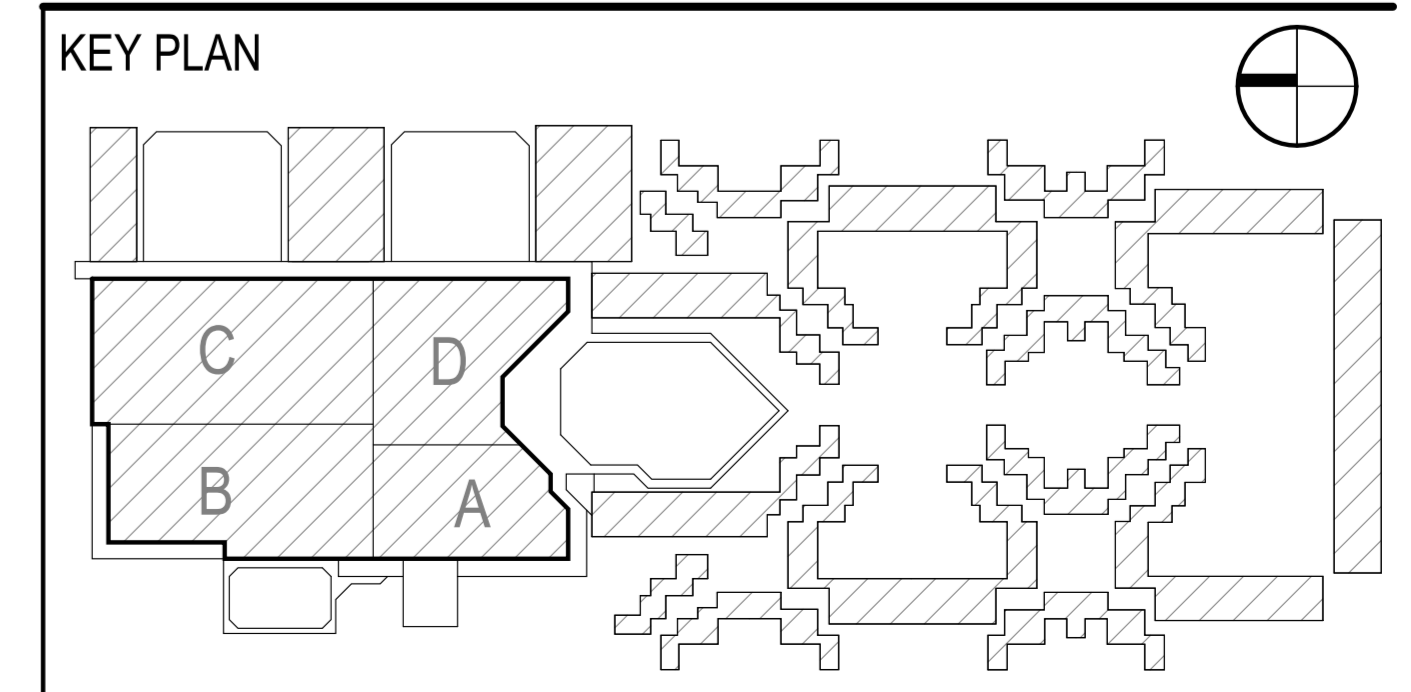

DATE REVISION

PROJECT NUMBER 25003

**MAIN LEVEL -
 UPDATED
 FLOOR
 AREAS**

AE117