


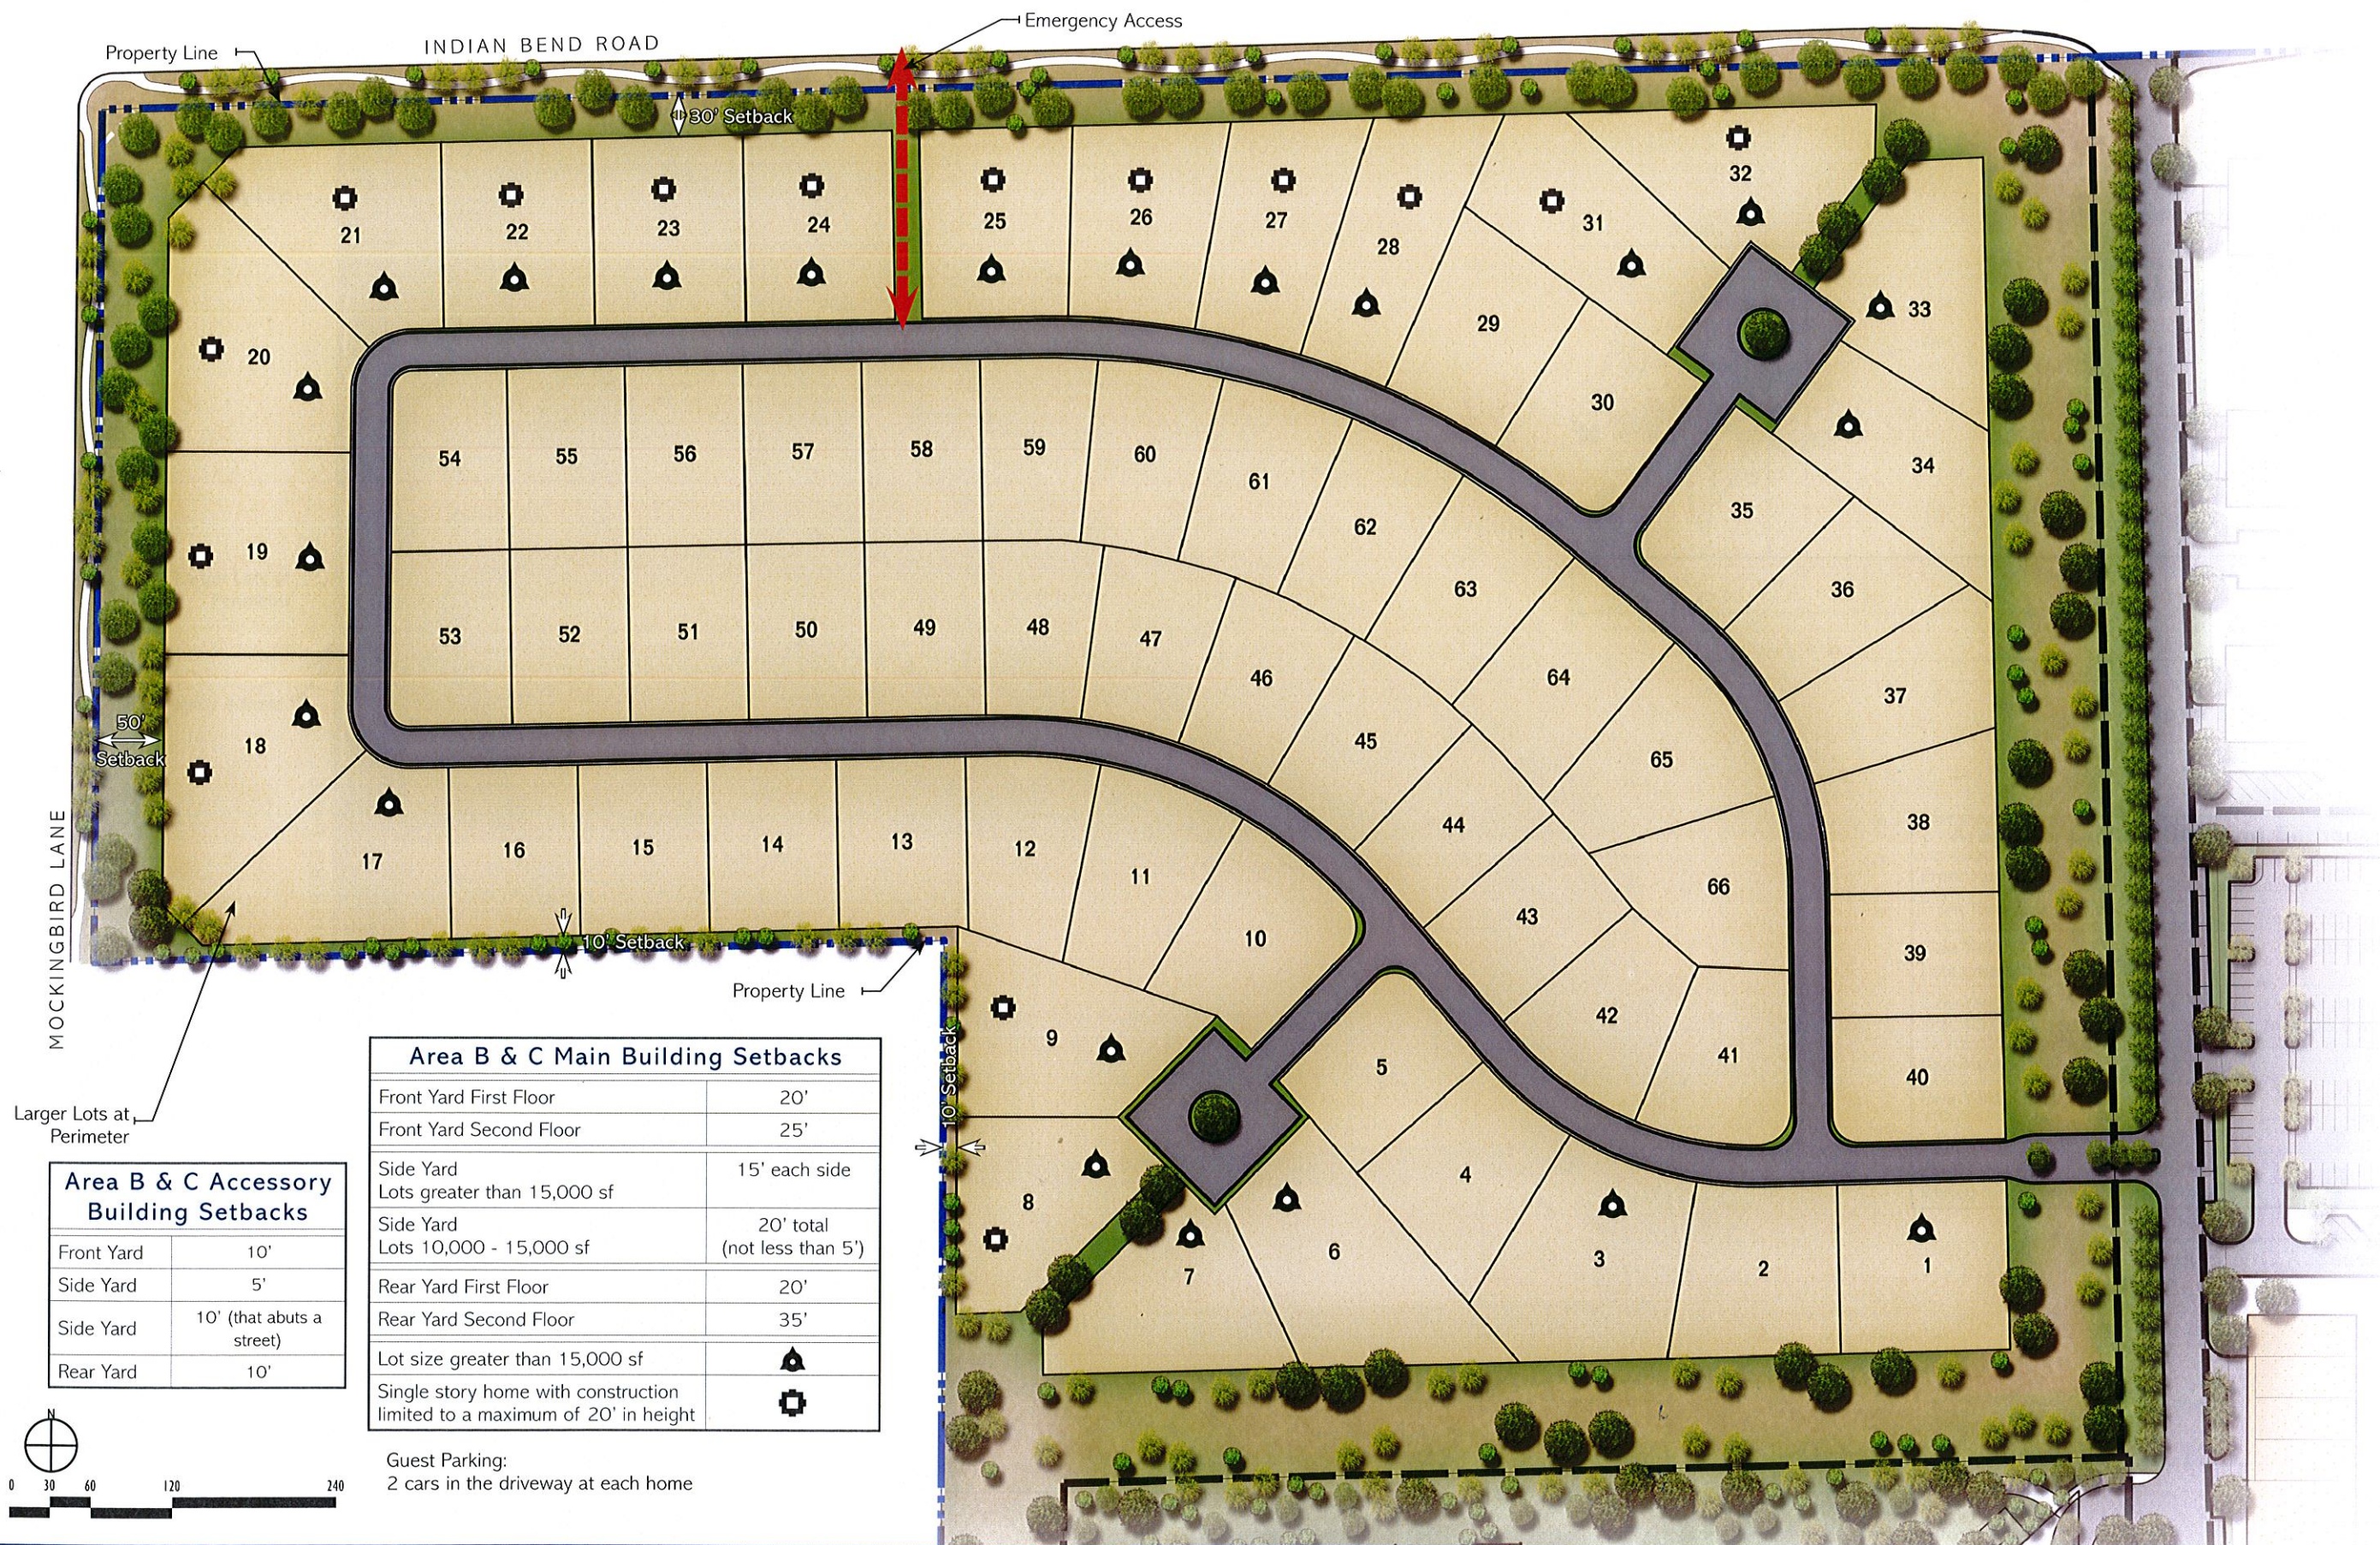

CIVTECH, INC
Traffic Engineering

10605 N Hayden Road | Ste 140
Scottsdale, AZ 85260-5595
480.659.4250
contact: Dawn Carter

CVL CONSULTANTS
Civil, Landscape, Planning, & Survey

4550 N 12th St
Phoenix, AZ 85014
602.264.6831
contact: Ryan Weed

MASON ARCHITECTS
Architecture & Master Planning

957 Industrial Road | Ste C
San Carlos, CA 94070
650.851.8810
contact: Peter Mason

NELSEN PARTNERS
Mixed-Use Architecture

15210 N Scottsdale Rd | Ste 300
Scottsdale, AZ 85254
480.949.6800
contact: George A Melara

WITHEY MORRIS, PLC
Land Use & Zoning Attorney

2525 E Arizona Biltmore Cir | Ste A-212
Phoenix, Arizona 85016
602.230.0600
contact: Jason Morris



The Ritz-Carlton Resort

Paradise Valley Special Use Permit Application
Approved Plans

December 17, 2015 - Ordinance 694 - Final Edition



THE RITZ-CARLTON®

AREA B
Resort Branded Residential Lots
F-2