


1. DISTURBED AREA RESTORED TO NATURAL GRADE & REVEALED
2. AIR CONDITIONER PADS & SCREEN WALL FIN PADS @ 50' TOW @ 55'
3. DRAIN TO GO TO DAYLIGHT
4. RECESSED ELEC. METER
5. DECO DRAIN
6. GAS METER
7. RETAINING WALL #3 2' RETAINING
8. DRIVEWAY EXPOSED AGGREGATE W/ INTEGRAL COLOR
9. WATER METER
10. TREE WELL
11. RETAINING WALL #1 87' 8" HIGH AT HIGH POINT
12. INLET DRAIN
13. SPILL SLOPE
14. RETAINING WALL #2 62'-4" 8' SLOPING W/GRADE
15. RETAINING WALL
16. DRAIN OUTLET
17. RETAINING WALL 67'-0" @ 8' TO 0'
18. PLANTER
19. POT
20. STAIRS
21. RETAINING WALL #5 LENGTH - 67' 8' SLOPING TO GRADE
22. SMOOTH STUCCO BANCO
23. LOWER "PICK UP POND" FOR NEG. EDGE
24. RETAINING WALL #4 20' 8" W/ BALLISTRADE
25. POOL VAULT
26. STEPPING STONES
27. SLOPING WALL TO FOLLOW 36" ABOVE STAIR
28. SLOPING PLANTER
29. NEGATIVE EDGE
30. HOLLOW CMU CAPPED COLUMN
31. SEWER CONNECTION
32. MAINTAIN PLANTER DIRT LEVEL 6" BELOW F.F.L. @ ALL EXTERIOR WALLS.
33. PARTIAL RETAINING
34. MAIN PANEL-GAS (CLEARANCE), PHONE, CABLE TV

| RETAINING WALL SCHEDULE |        |             |
|-------------------------|--------|-------------|
| R.W. #                  | LENGTH | HEIGHT      |
| 1                       | 87'-0" | 8'          |
| 2                       | 60'-0" | 8' W/ GRADE |
| 3                       | 37'-7" | 8'          |
| 4                       | 9'-6"  | 8' TO 3'    |
| 5                       | 65'-0" | 8' TO 6"    |
| 5                       | 46'-8" | 8' TO 18"   |

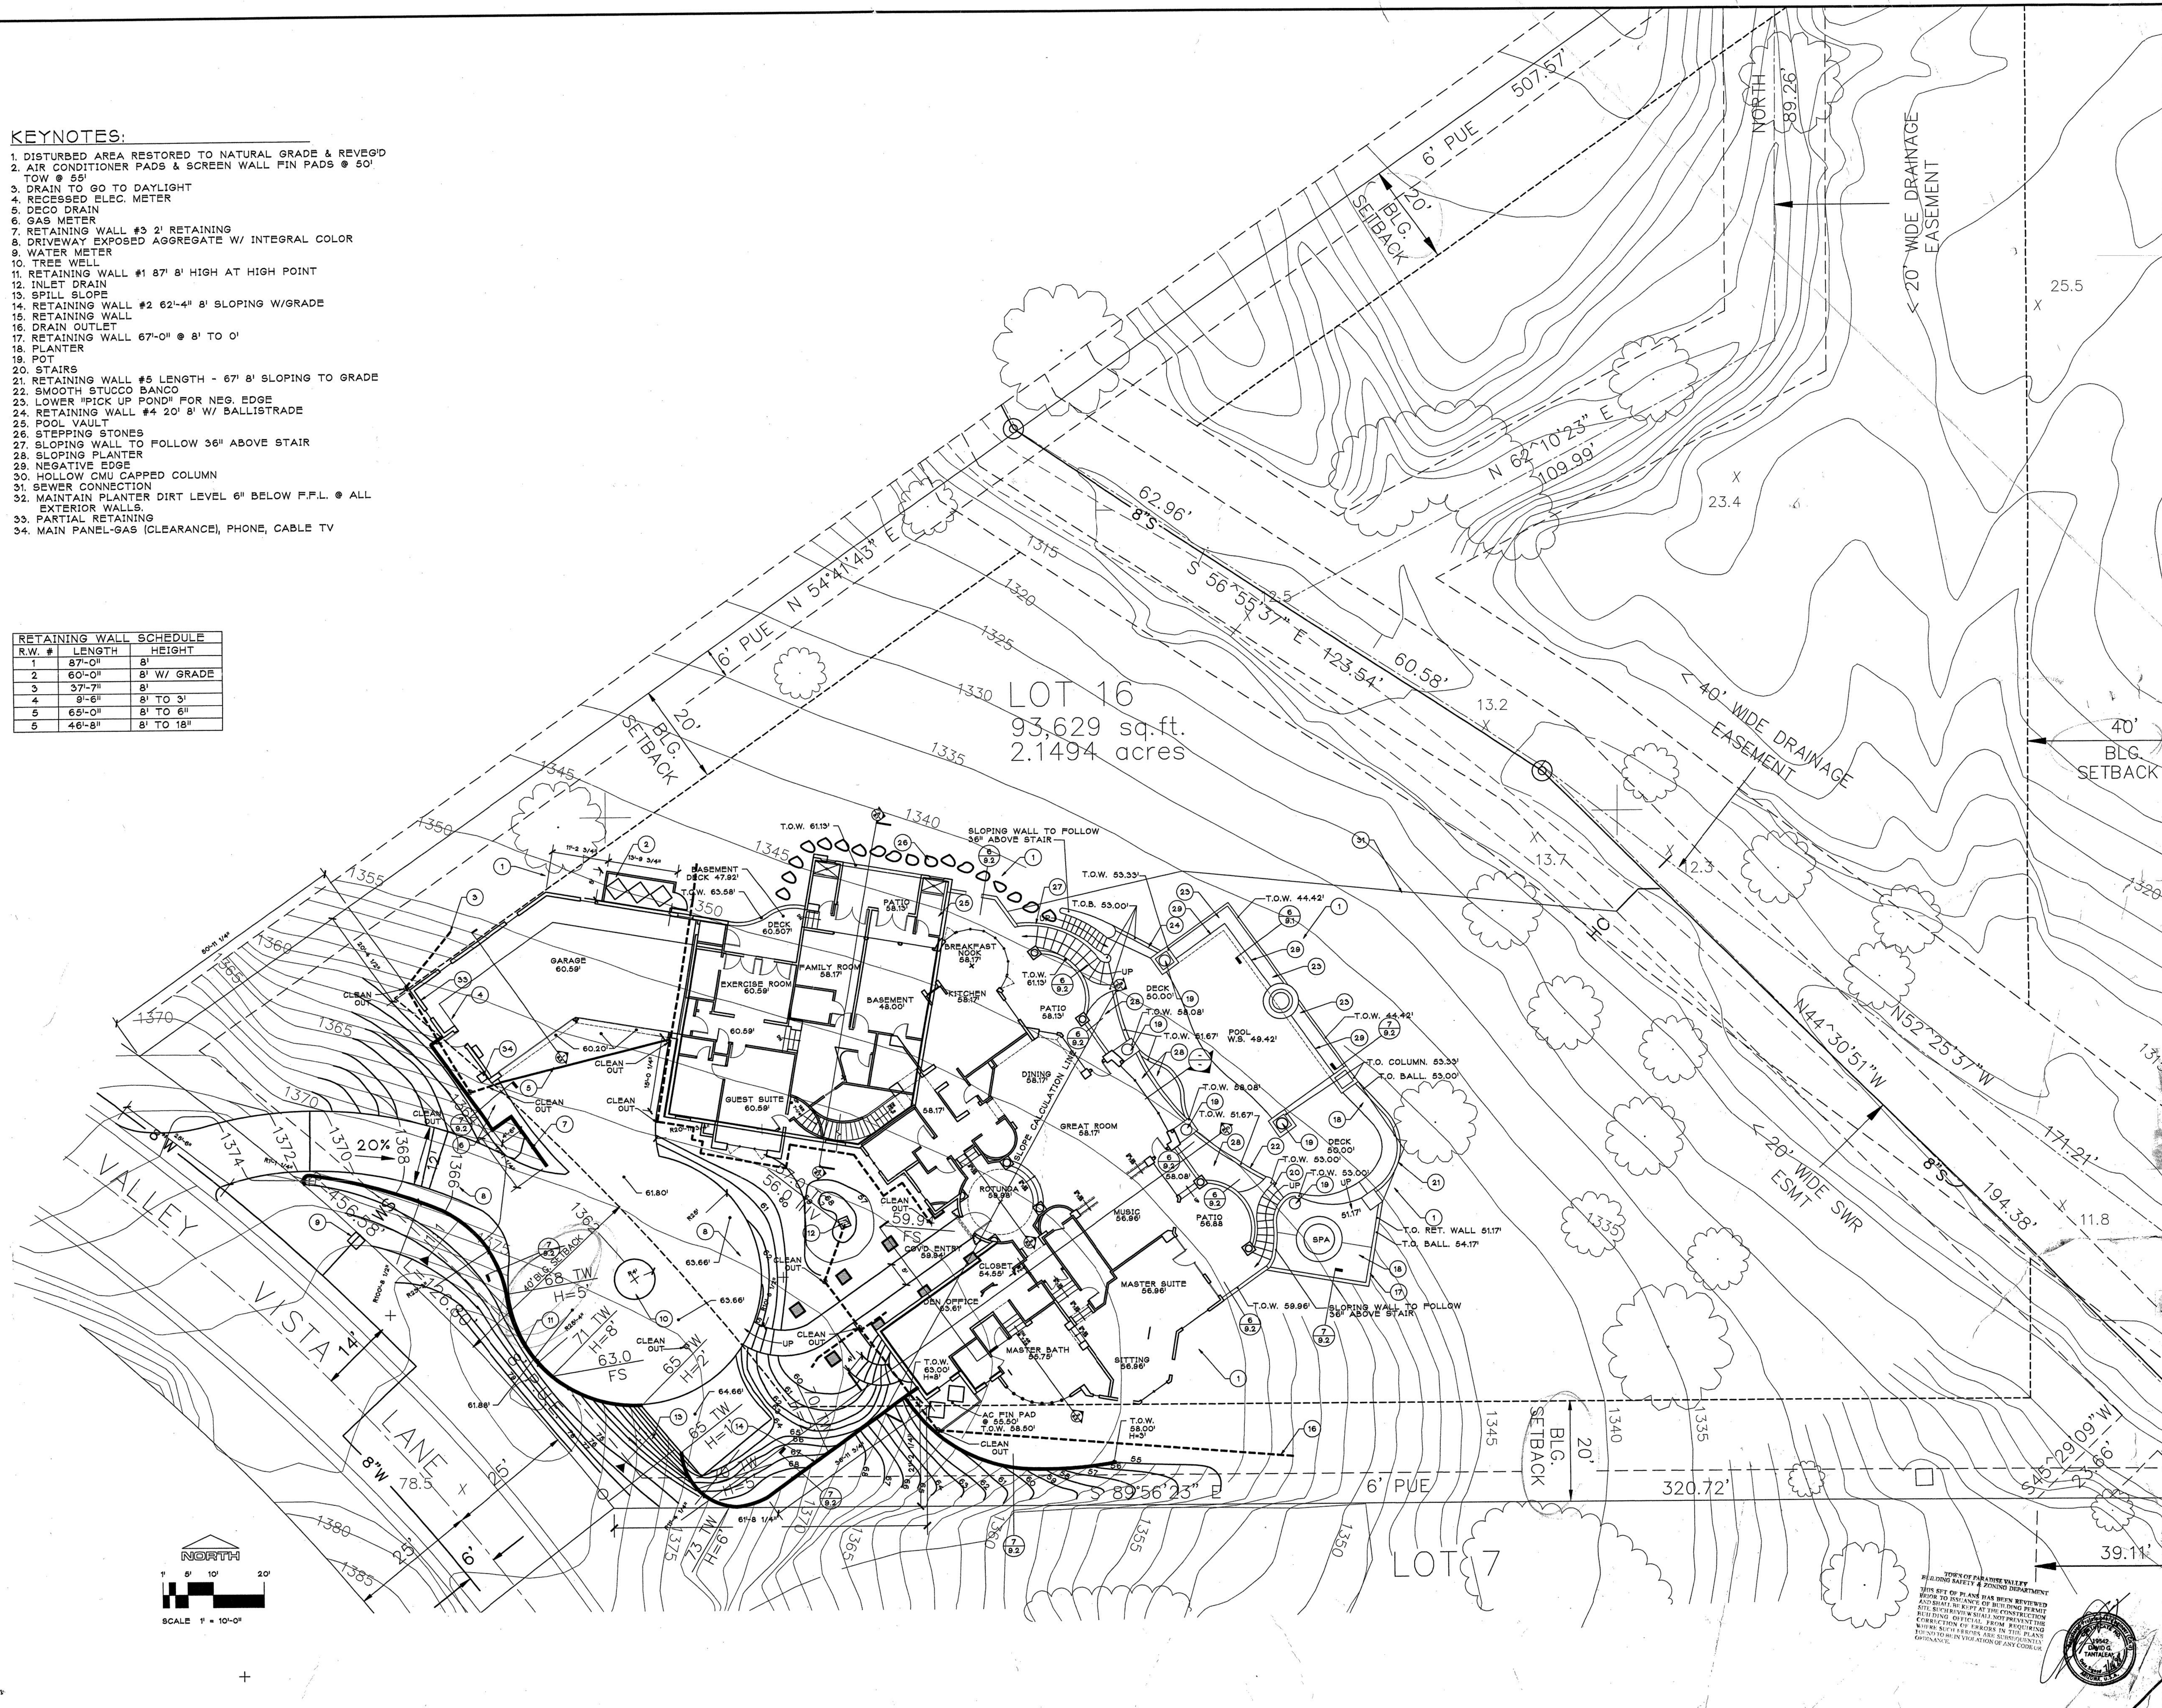

JOB NO. 9714

1

[illegible]

**SPREC HOME FOR CRAIG BANNER**

**COME FOR CRAIG BA**

DEC 11 1964