


$$\text{AASHTO } Q \text{ length} = 2 * \frac{\left(\frac{\text{vehicles}}{\text{hour}}\right)}{30 \text{ cycles}} * \text{average vehicle length}$$

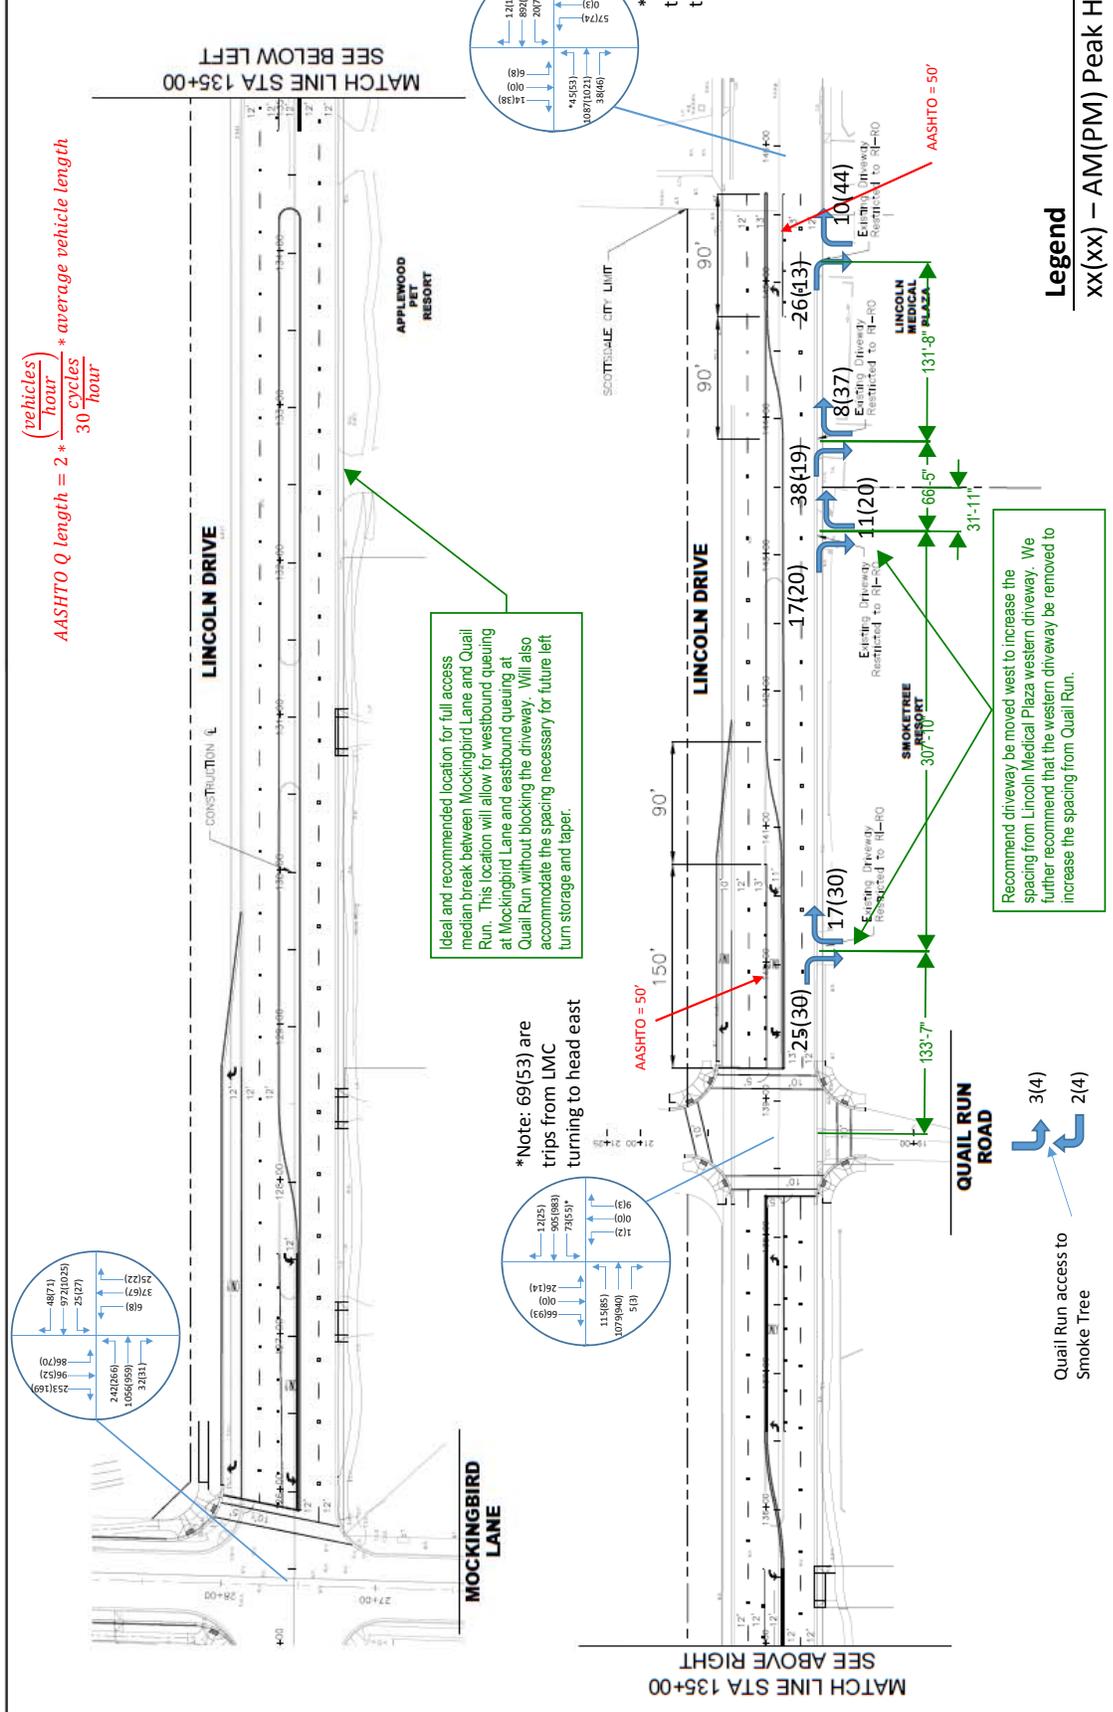

Legend

XX(xx) – AM(PM) Peak Hour Volumes

PRELIMINARY NOT FOR CONSTRUCTION

Option 3 Restricted Access

Lincoln Drive ACCESS ASSESSMENT

SHEET Opt-03 03 OF 03

CivTech Inc.
 4000 N. Hayden Rd.
 Scottsdale, AZ 85250
 info@civtech.com