


EXTERIOR BUNGALOW ID
scale: 4" = 1'-0"

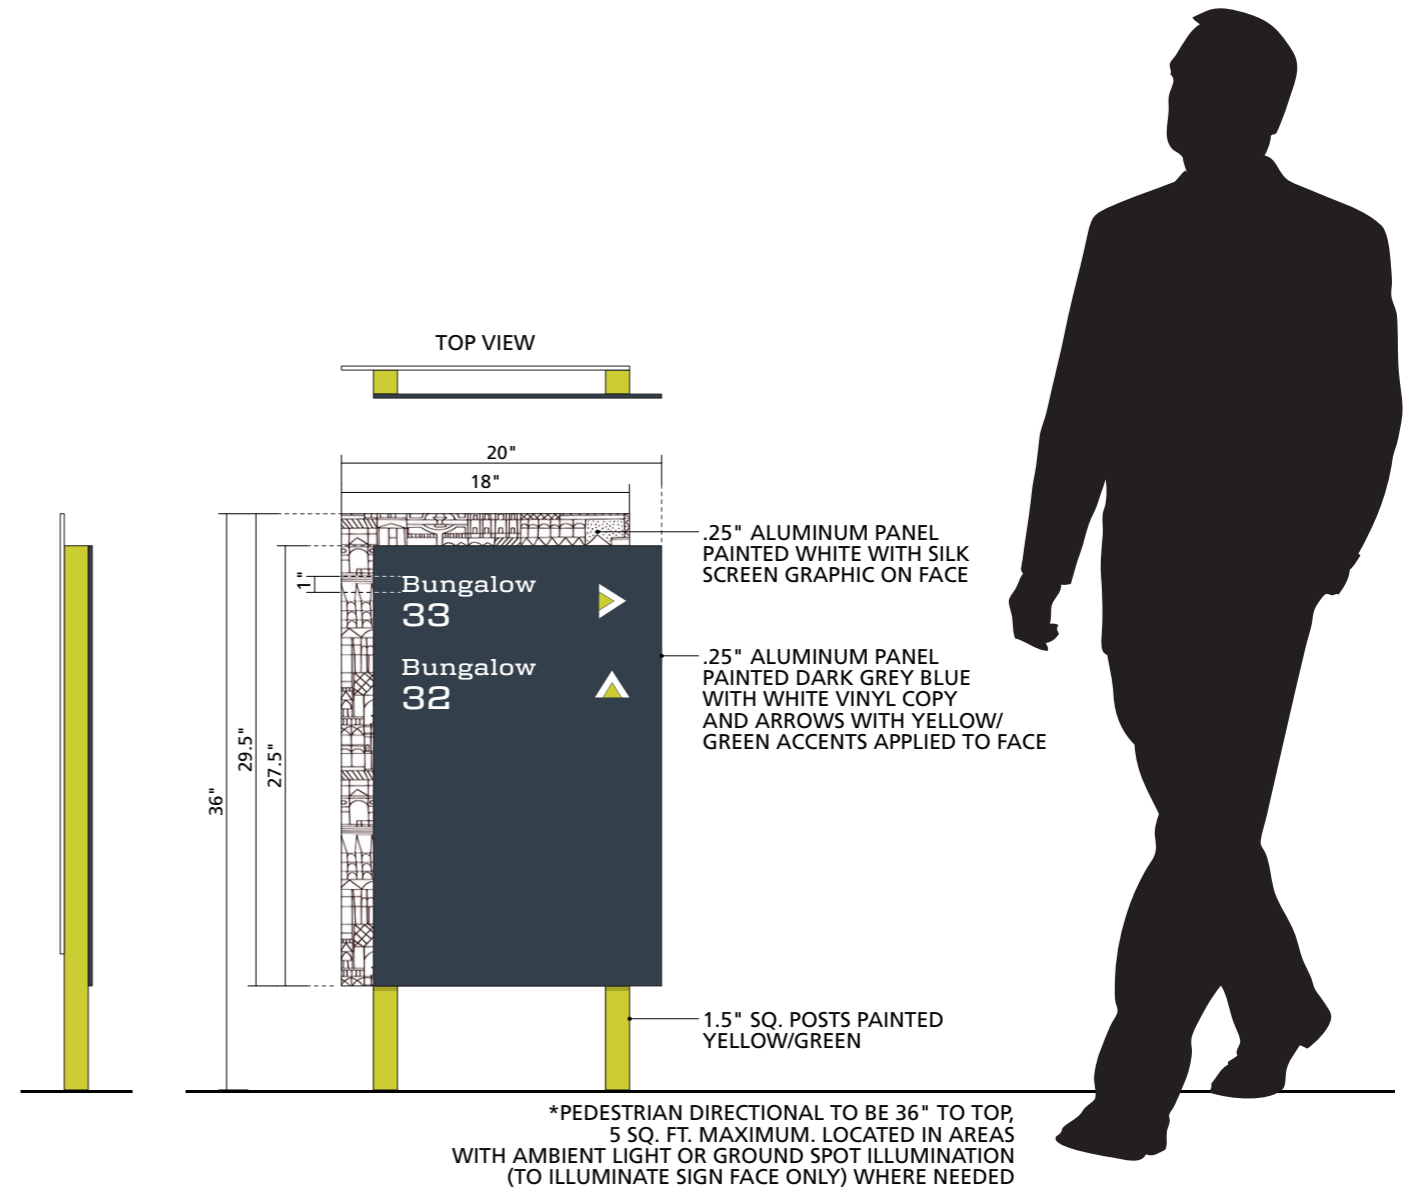

PEDESTRIAN DIRECTIONAL
scale: 1" = 1'-0"