
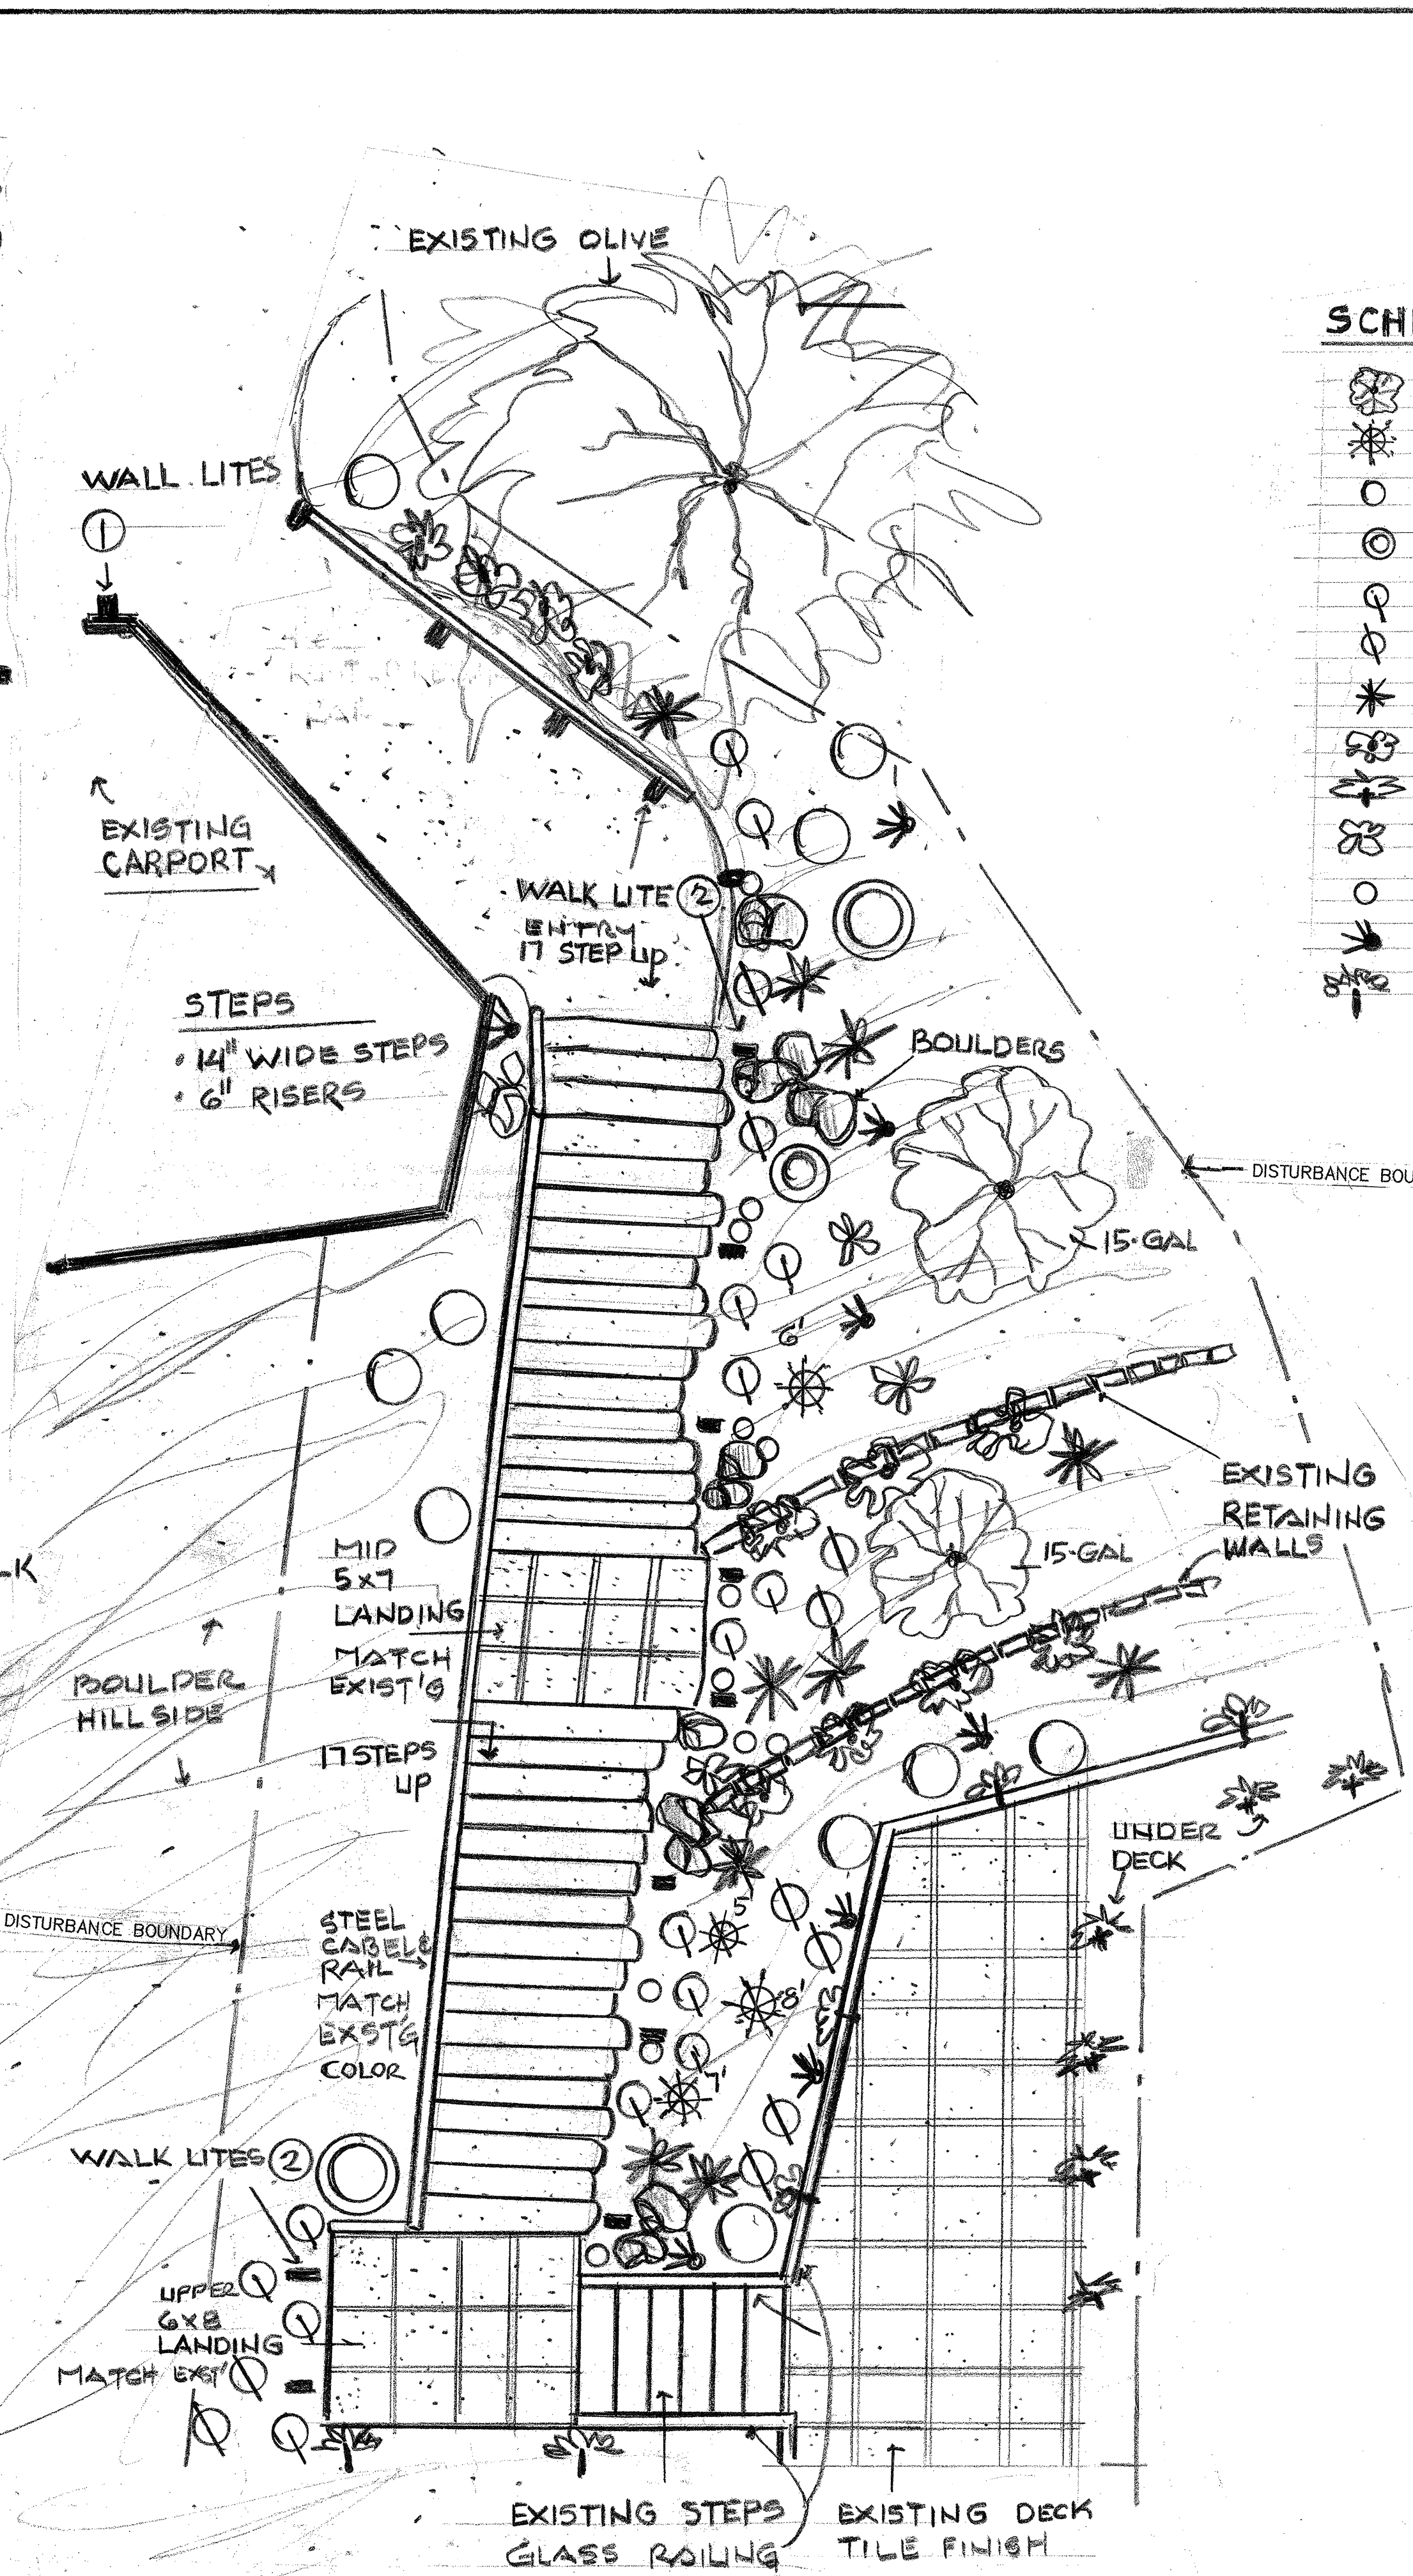
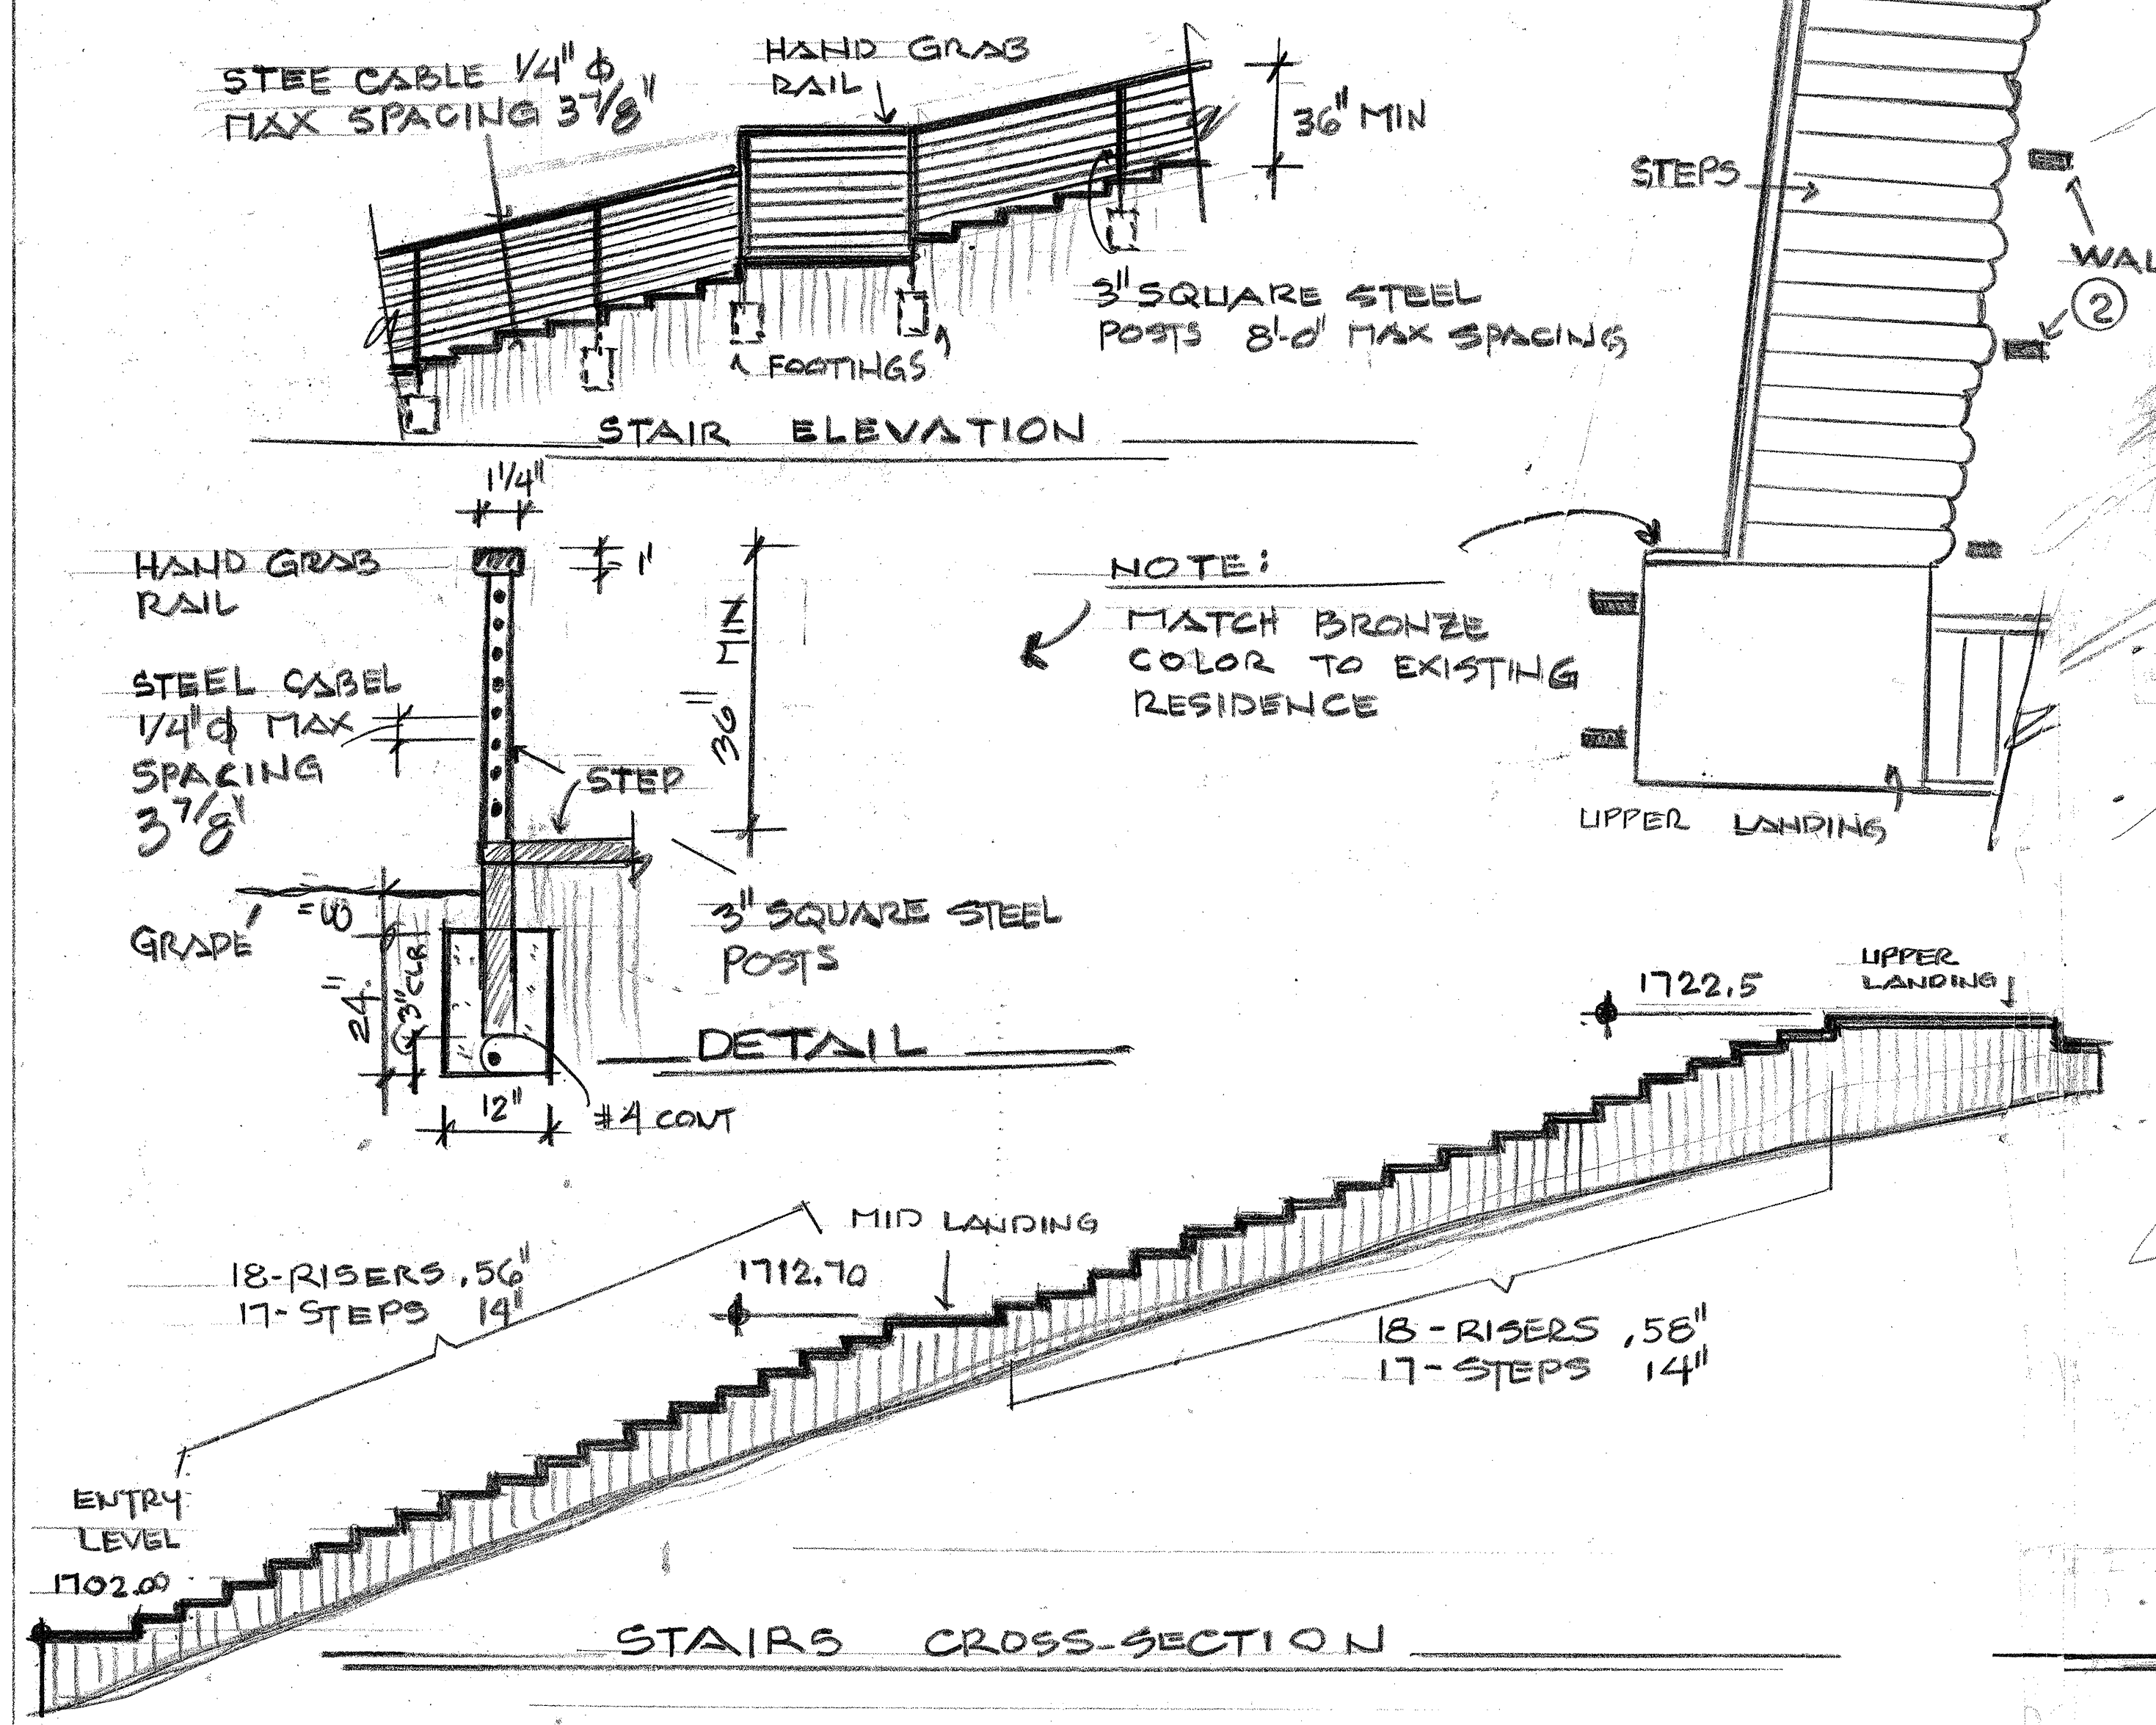


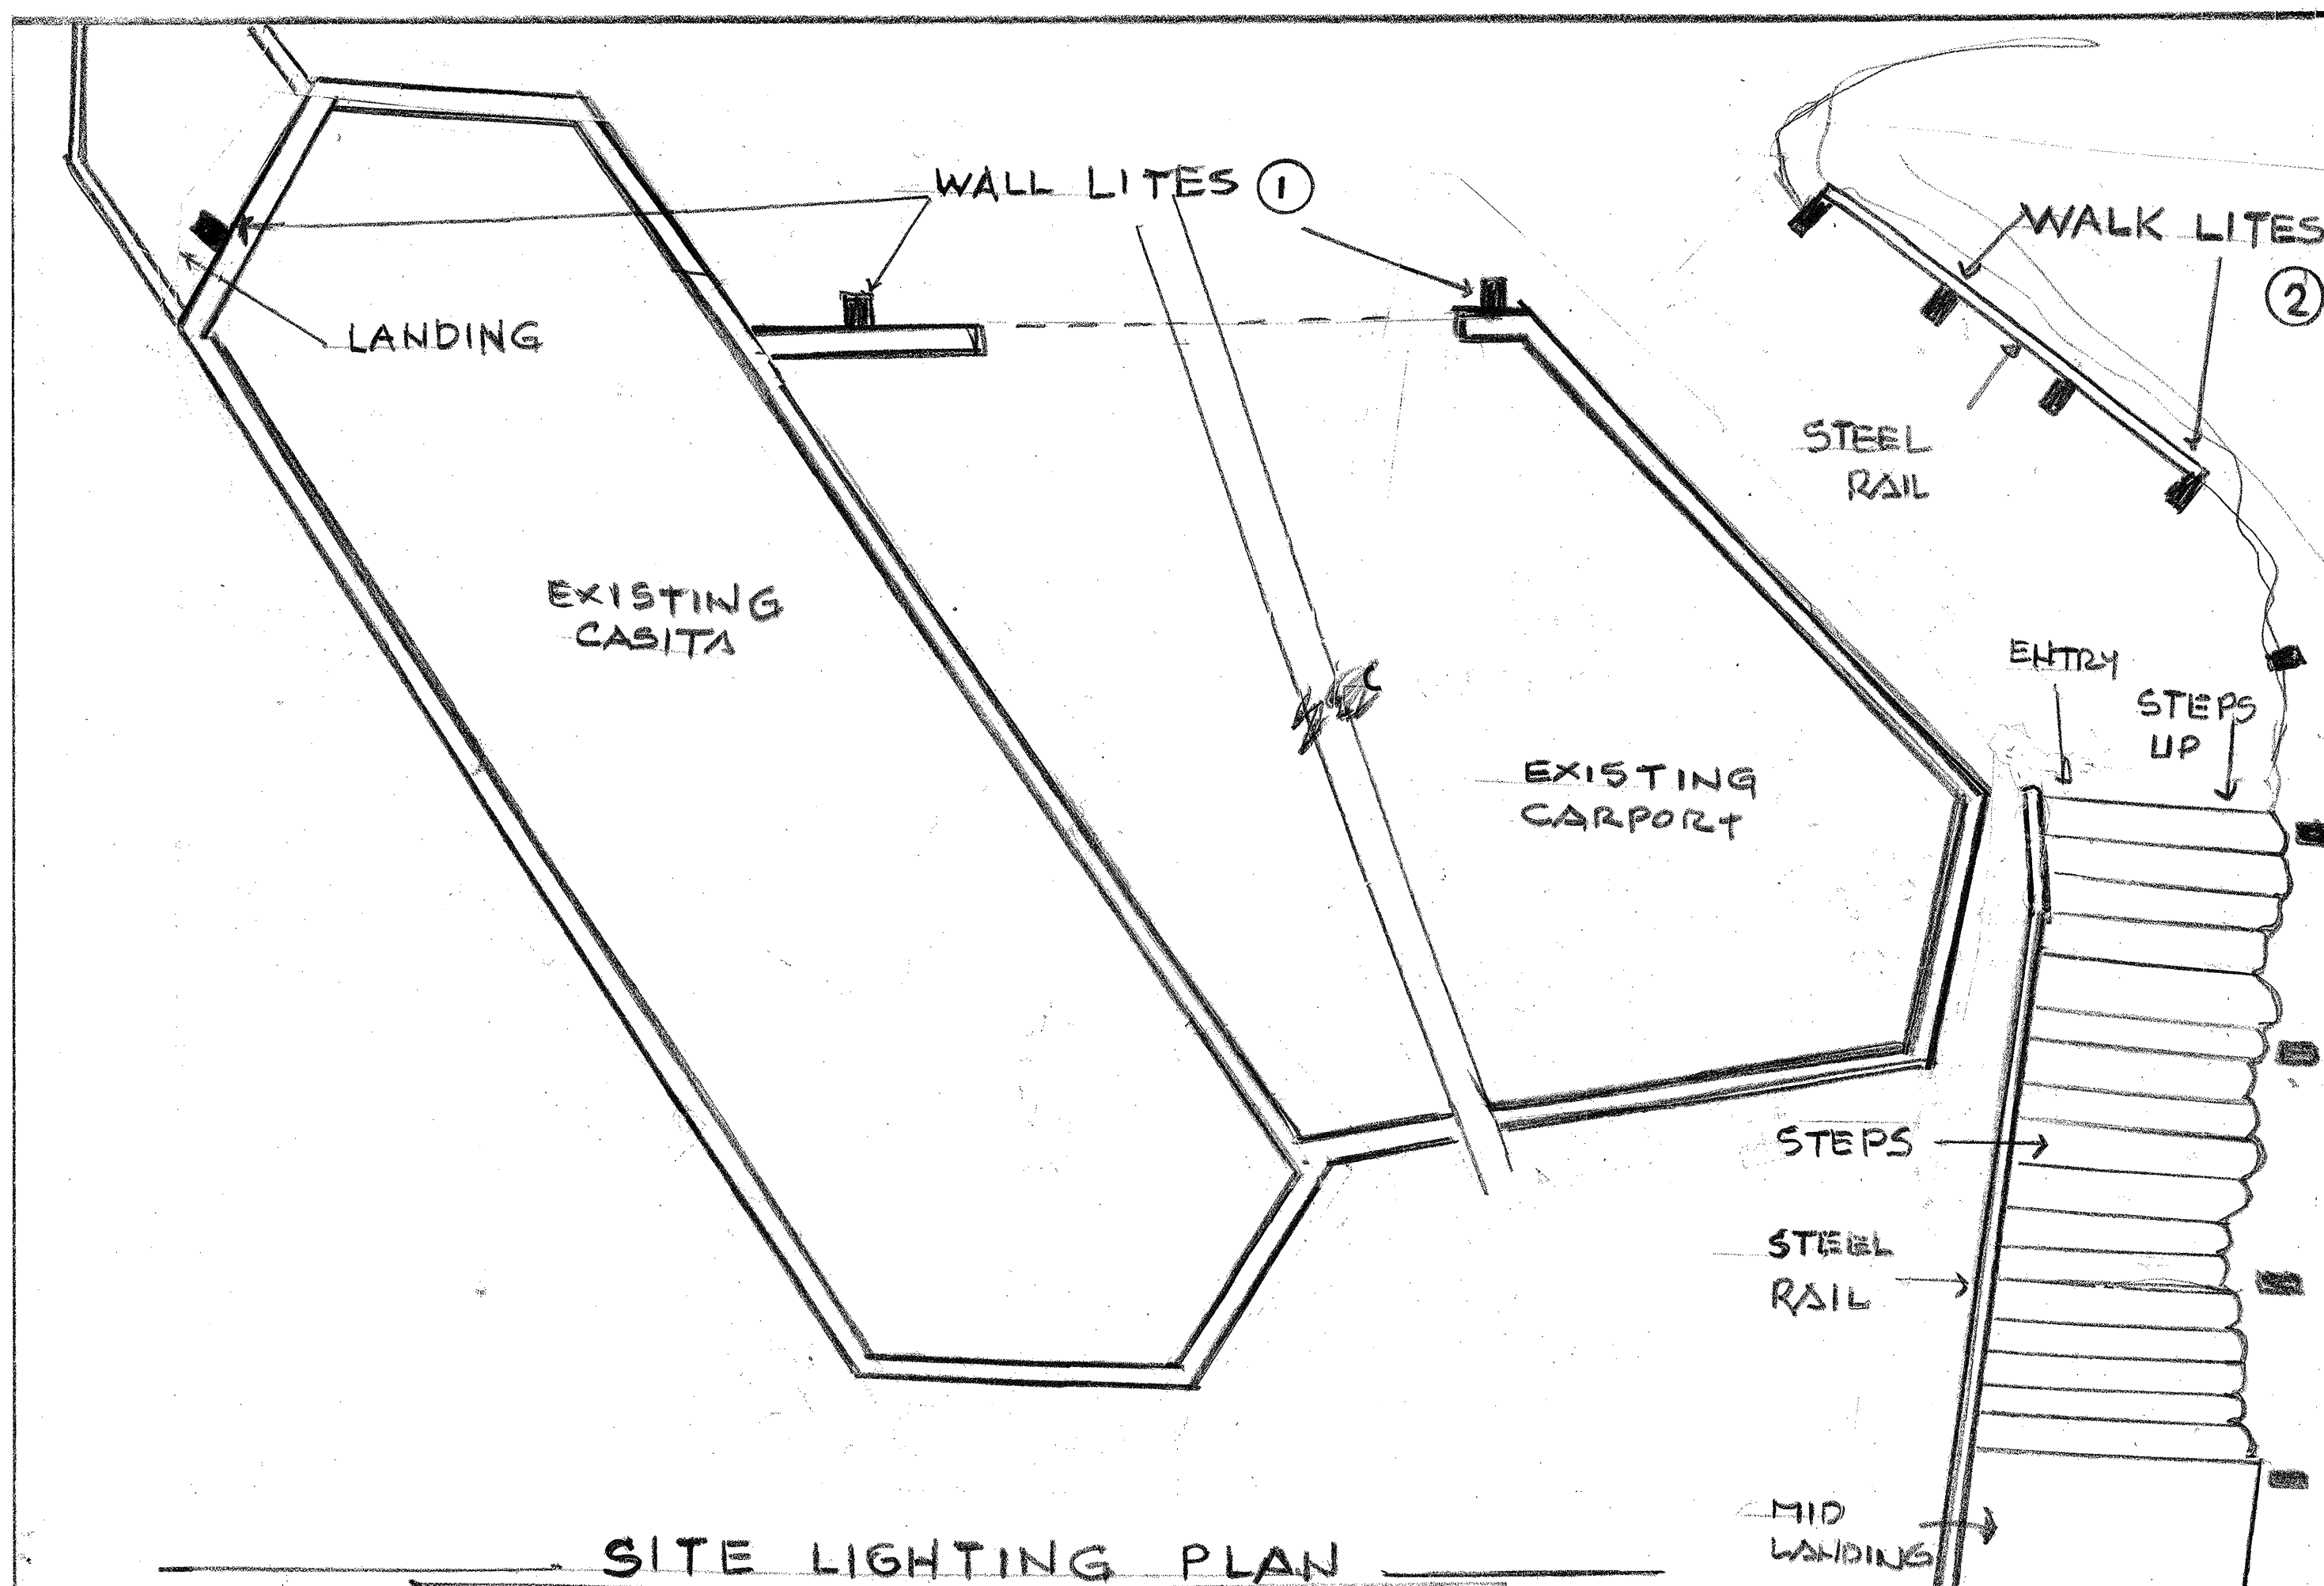

SCHEDULE PLANTS		QTY
	FOOTHILLS PALO VERDE	15-GAL 2
	SAGUARO	SEE PLAN FOR SIZE 4
	RED BIRD OF PARADISE	10
	TEXAS MOUNTAIN LAURAL	3
	BLUE EUPHORBIA	15
	BUSH MORNING GLORY	10
	GRASS TREE YUCCA	10
	TRAILING ROSEMARY	12
	LADY BANKS ROSE	6
	ARGENTINE GIANT	3
	GOLDEN BARREL	12
	GIANT HESPERALOE	8
	BOUGAINVILLEA (BARBRA KART)	6

WALDEN LED

ARCHITECTURAL BRONZE™ OR TEXTURED BLACK FINISH

Clear Glass with Inside Etch

Provides Up and Down Lighting

A 49550 BKTLED Indoor/Outdoor Wall ADA Compliant

B 49551 BKTLED Indoor/Outdoor Wall ADA Compliant

WALDEN LED

ITEM #	FINISH	LIGHT SOURCE	W	H	EXT.	HOW
A 49550 AZLED / 49550 BKTLED	AZT BKT	10W 40	5	7.5	3.75	3.75
B 49551 AZLED / 49551 BKTLED	AZT BKT	20W 40	5	12	3.75	6

Measurements shown in inches. U.S. & Canada Patent Pending.

WALLS

PHOTOMETRICS

DISTANCE FROM LIGHT	LED ITEM
FOOT CANDLES	15014 BZ, 15014 HE, 15014 TT

15014 BZ ATLANTIS™ SMALL PATH LIGHT 8 1/2" W, 15" H, 1 1/4" EXT

WALKS

SYMBOL	QTY	WATTS	LUM
1	3	20	200
2	15	20	100

LIGHTING