


EXTERIOR BUNGALOW ID
scale: 4" = 1'-0"

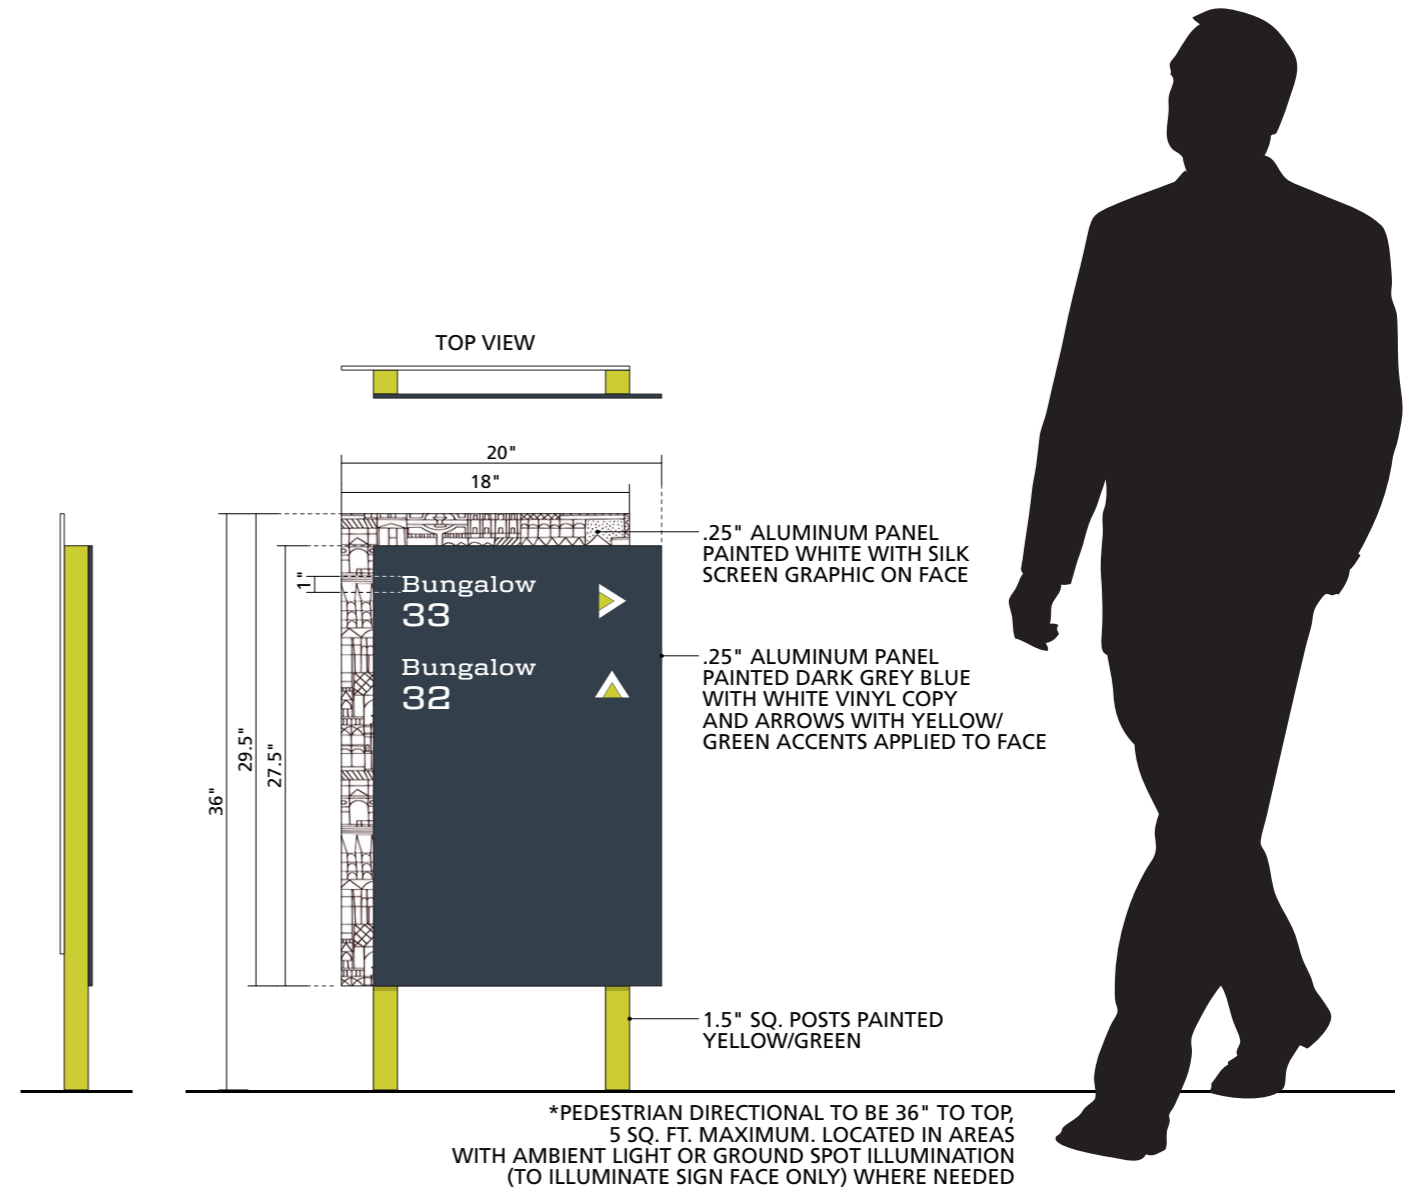

PEDESTRIAN DIRECTIONAL
scale: 1" = 1'-0"

*PEDESTRIAN DIRECTIONAL TO BE 36" TO TOP, 5 SQ. FT. MAXIMUM. LOCATED IN AREAS WITH AMBIENT LIGHT OR GROUND SPOT ILLUMINATION (TO ILLUMINATE SIGN FACE ONLY) WHERE NEEDED