




EXISTING FENCE VIEW A



EXISTING FENCE VIEW B

TIE IN TO EXISTING POOL BARRIER FENCE / GATE

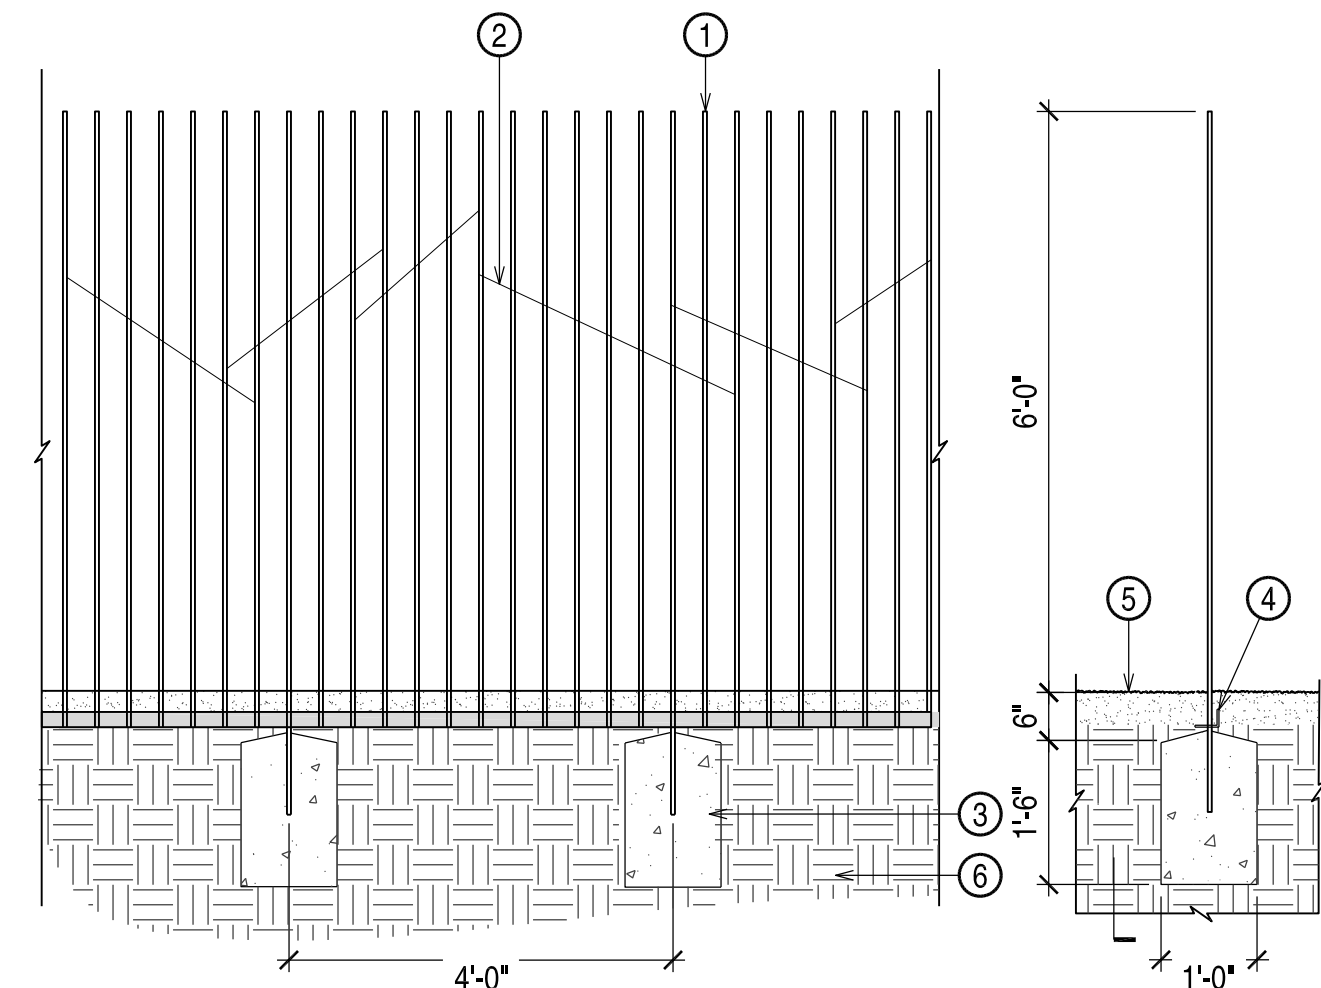

6" H STICKS IN THE DESERT FENCE
SCALE: 1/2"=1'-0"

KEYNOTES:

1. 6" H x 1/2" TH REBAR
2. CROSSED REBAR SUPPORTS
3. CONCRETE FOOTING, TYP.
4. 3"x2"x1/4" ANGLE, WELD TO END & SIDE OF EACH TS, TYP.
5. F.G. @ D.G./CONCRETE SLAB, WHERE OCCURS.
6. COMPACTED SUBGRADE 95% OR UNDISTURBED SOIL, TYP.

NOTES:

- A. CONTRACTOR SHALL PROVIDE SHOP DRAWINGS FOR LA REVIEW PRIOR TO FABRICATION.
- B. CONTRACTOR SHALL VERIFY IN FIELD SPACING.

Staff recommendation for Pool Barrier fencing

- NOTES:**
1. ALL PLANT MATERIAL SHALL BE ARIZONA GROWN
 2. LANDSCAPE ARCHITECT SHALL LOCATE ALL SALVAGED BOULDERS IN
 3. LANDSCAPE ARCHITECT SHALL APPROVE ALL PLANT MATERIAL LOCATIONS PRIOR TO INSTALLATION

PLANT LEGEND

SYM. TREES	BOTANICAL NAME COMMON NAME	SIZE	QTY	NOTES (H X W X CAL.)
(+)	SALVAGE TREE	VARIES	1	--
SHRUBS / ACCENTS / GROUNDCOVERS				
(⊙)	ABUTILON PALMERI INDIAN MALLOW	5 GAL.	24	CAN FULL
(●)	BAILEYA MULTIRADIATA DESERT MARIGOLD	1 GAL.	40	CAN FULL
(⊗)	DODONEA VISCOSA HOPBUSH	5 GAL.	49	CAN FULL
(☼)	FOUQUIERA SPLENDENS OCOTILLO	5 GAL.	4	CAN FULL 5 WHIP MIN
(⊕)	JUSTICIA CALIFORNICA CHUPAROSA	5 GAL.	3	CAN FULL
(⊖)	LARREA TRIDENTATA CREOSOTE	5 GAL.	25	CAN FULL
(▲)	OPUNTIA ENGELMANNII ENGELMANN'S PRICKLY PEAR	5 GAL.	27	CAN FULL 5 PAD MIN
(⊙)	SIMMONDSIA CHINENSIS JOJOBA	5 GAL.	12	CAN FULL

INERT MATERIALS, SEED MIX & TURF


(●) NATIVE SEED MIX. REFER TO SEED MIX LEGEND FOR QTYS.

(□) DESERT PAVEMENT & BOULDERS - 2" MIN DEPTH IN ALL PLANTING AREAS UNLESS OTHERWISE NOTED. SALVAGE AND STOCKPILE FROM SITE

SEED MIX LEGEND

DRAGON/CAMELBACK MOUNTAIN WILDFLOWER MIX
PLANTING RATE: 1 POUND PER 2000 SQUARE FEET

MIX %	SCIENTIFIC NAME	COMMON NAME
40%	BAILEYA MULTIRADIATA	DESERT MARIGOLD
20%	SPHAERALCEA AMBIGUA	DESERT GLOBE MALLOW (PINK, ORANGE, PURPLE, RED)
10%	LUPINUS SPARSIFLORUS	DESERT LUPINE
10%	ESCHSCHOLTZIA MEXICANA	MEXICAN GOLD POPPY
10%	PENSTEMON PARRYII	PARRY'S PENSTEMON
10%	VERBENA GOODINGII	GODDINGS VERBENA

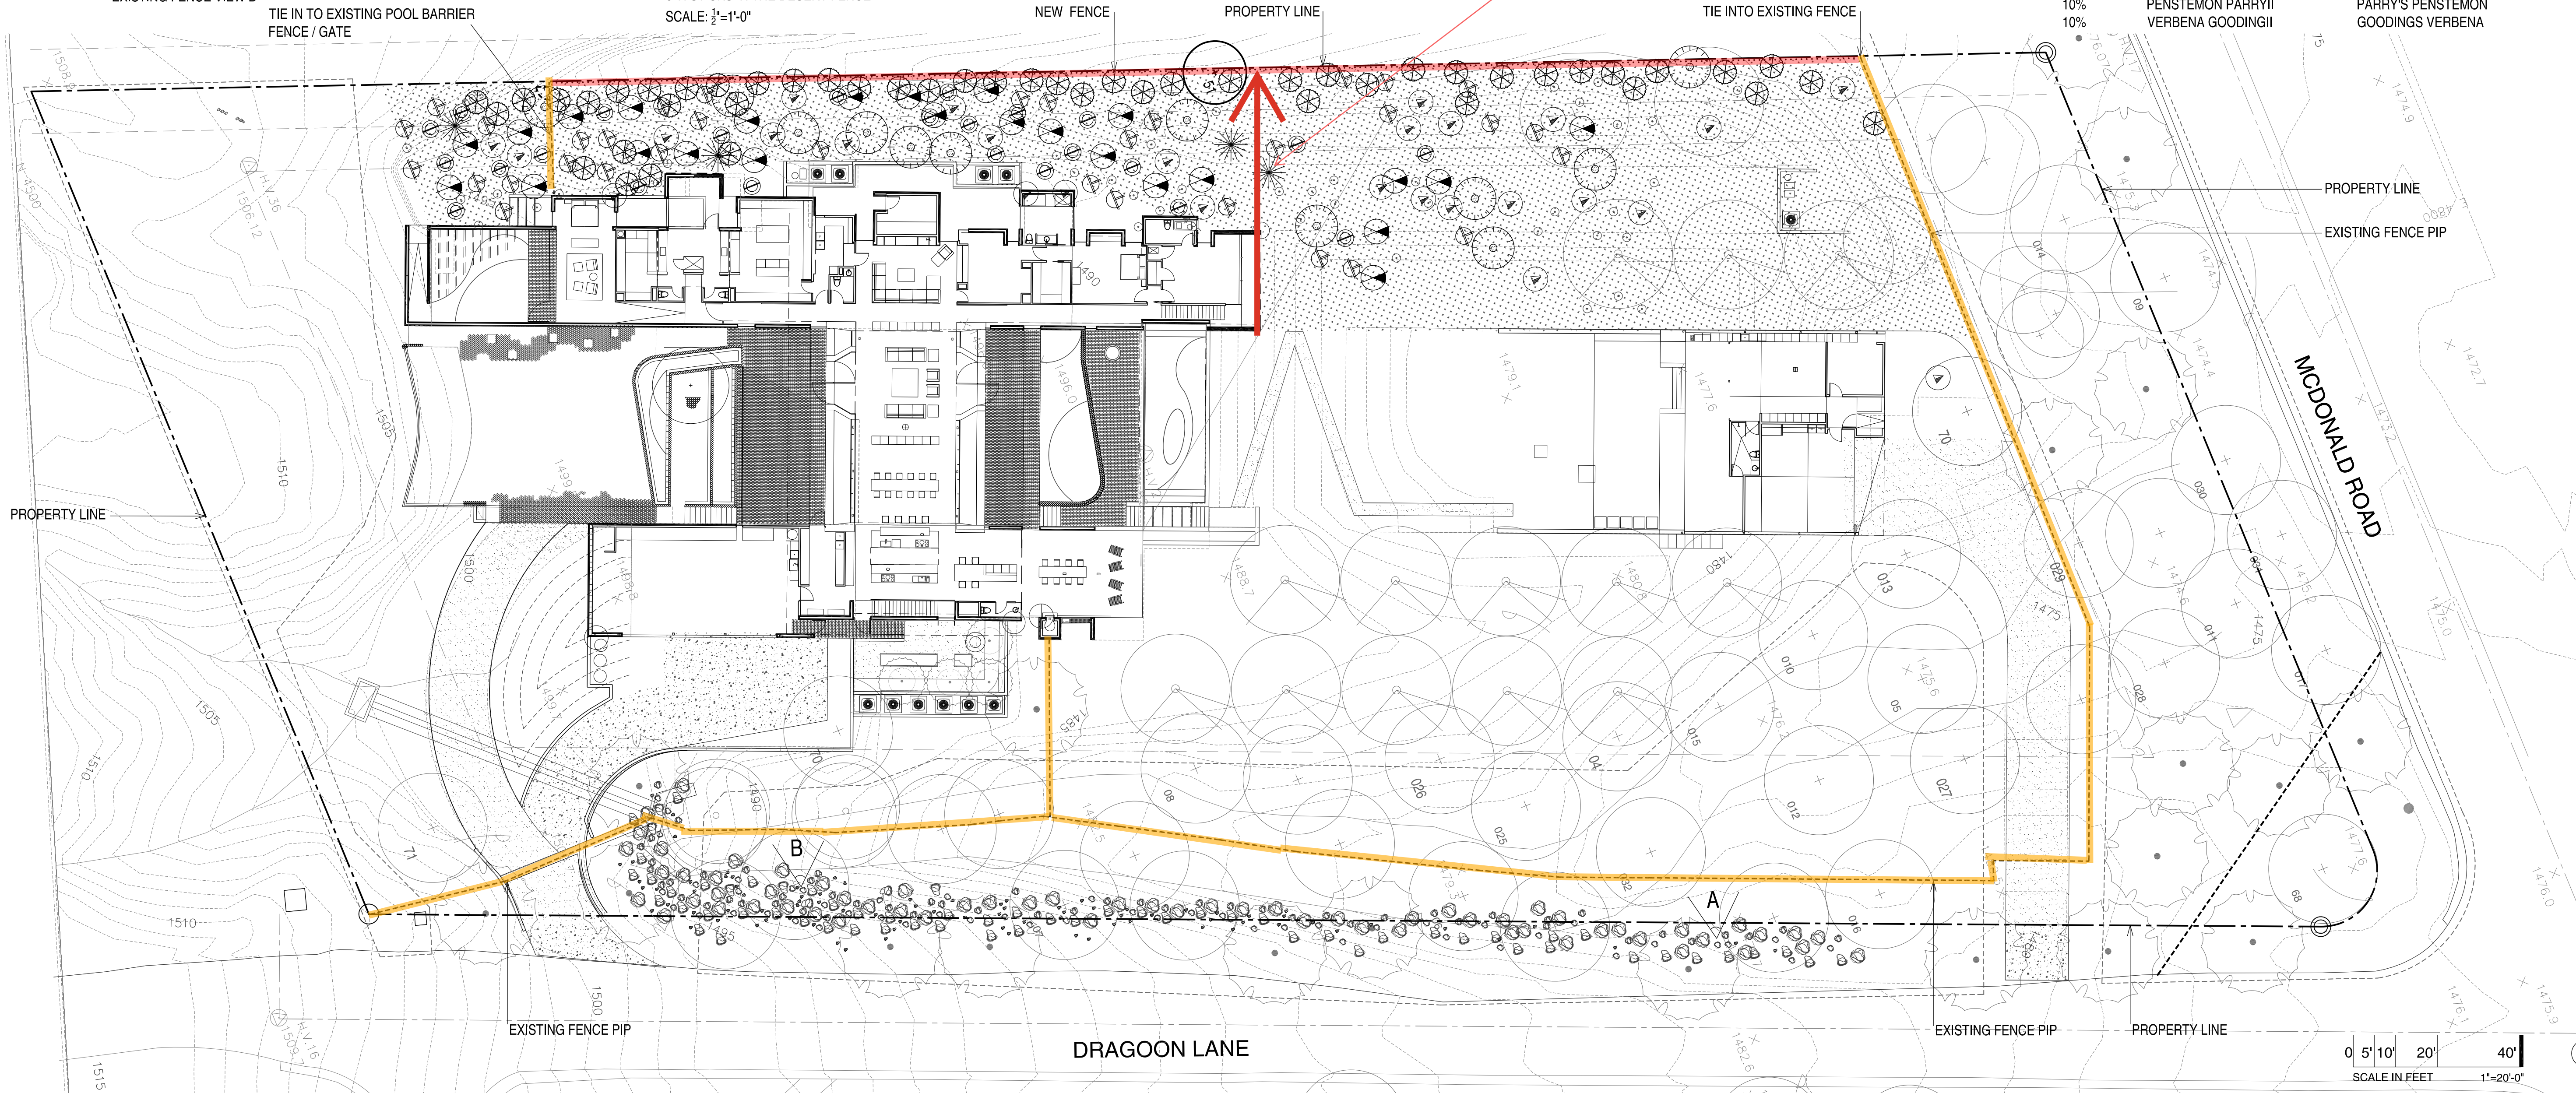

REVISIONS

No.	DATE
1	05.13.12
2	06.13.12
3	01.24.13
4	01.31.13
5	02.07.13
6	03.12.13
7	10.14.23



COLWELL SHEILOR LANDSCAPE ARCHITECTURE
4450 North 12th Street
Suite 228
Phoenix, Arizona 85014
P: 602.633.2195 F: 602.494.6437



DRAGON RESIDENCE - PH 2
5819 NORTH DRAGON LANE
PARADISE VALLEY, ARIZONA

DATE	10.14.2023
SCALE	1"=20'-0"
DRAWN	MS
JOB	22036
DRAWING	LANDSCAPE / FENCE PLAN
	PHASE 2

SHEET No. **L4.0**

