
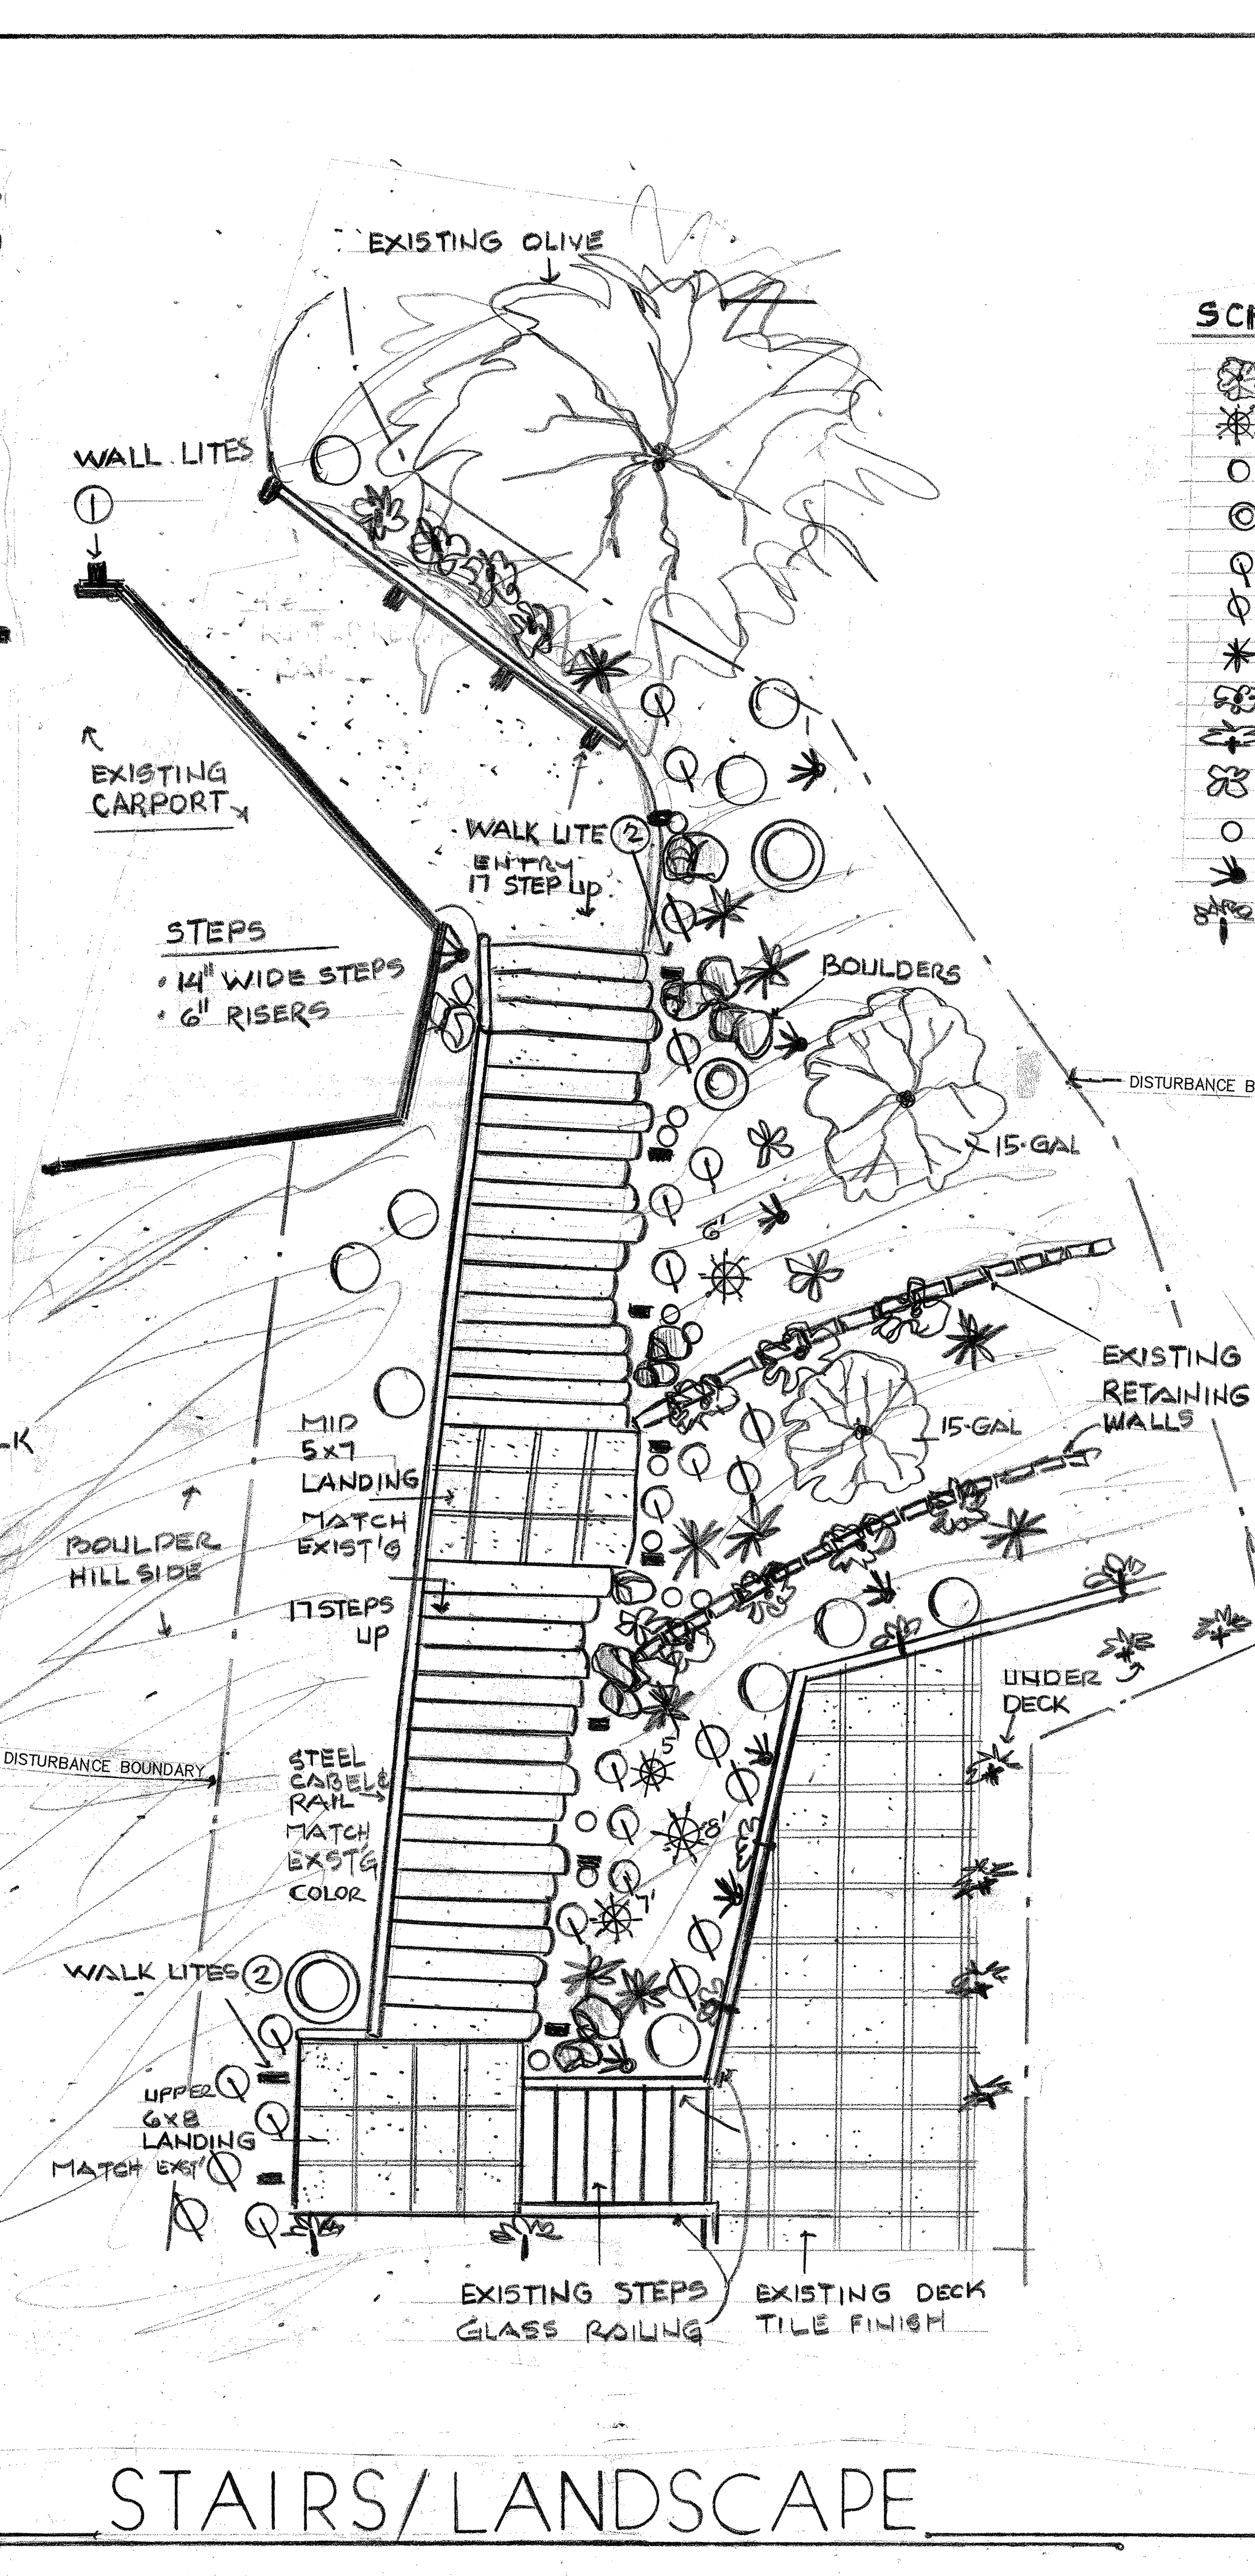
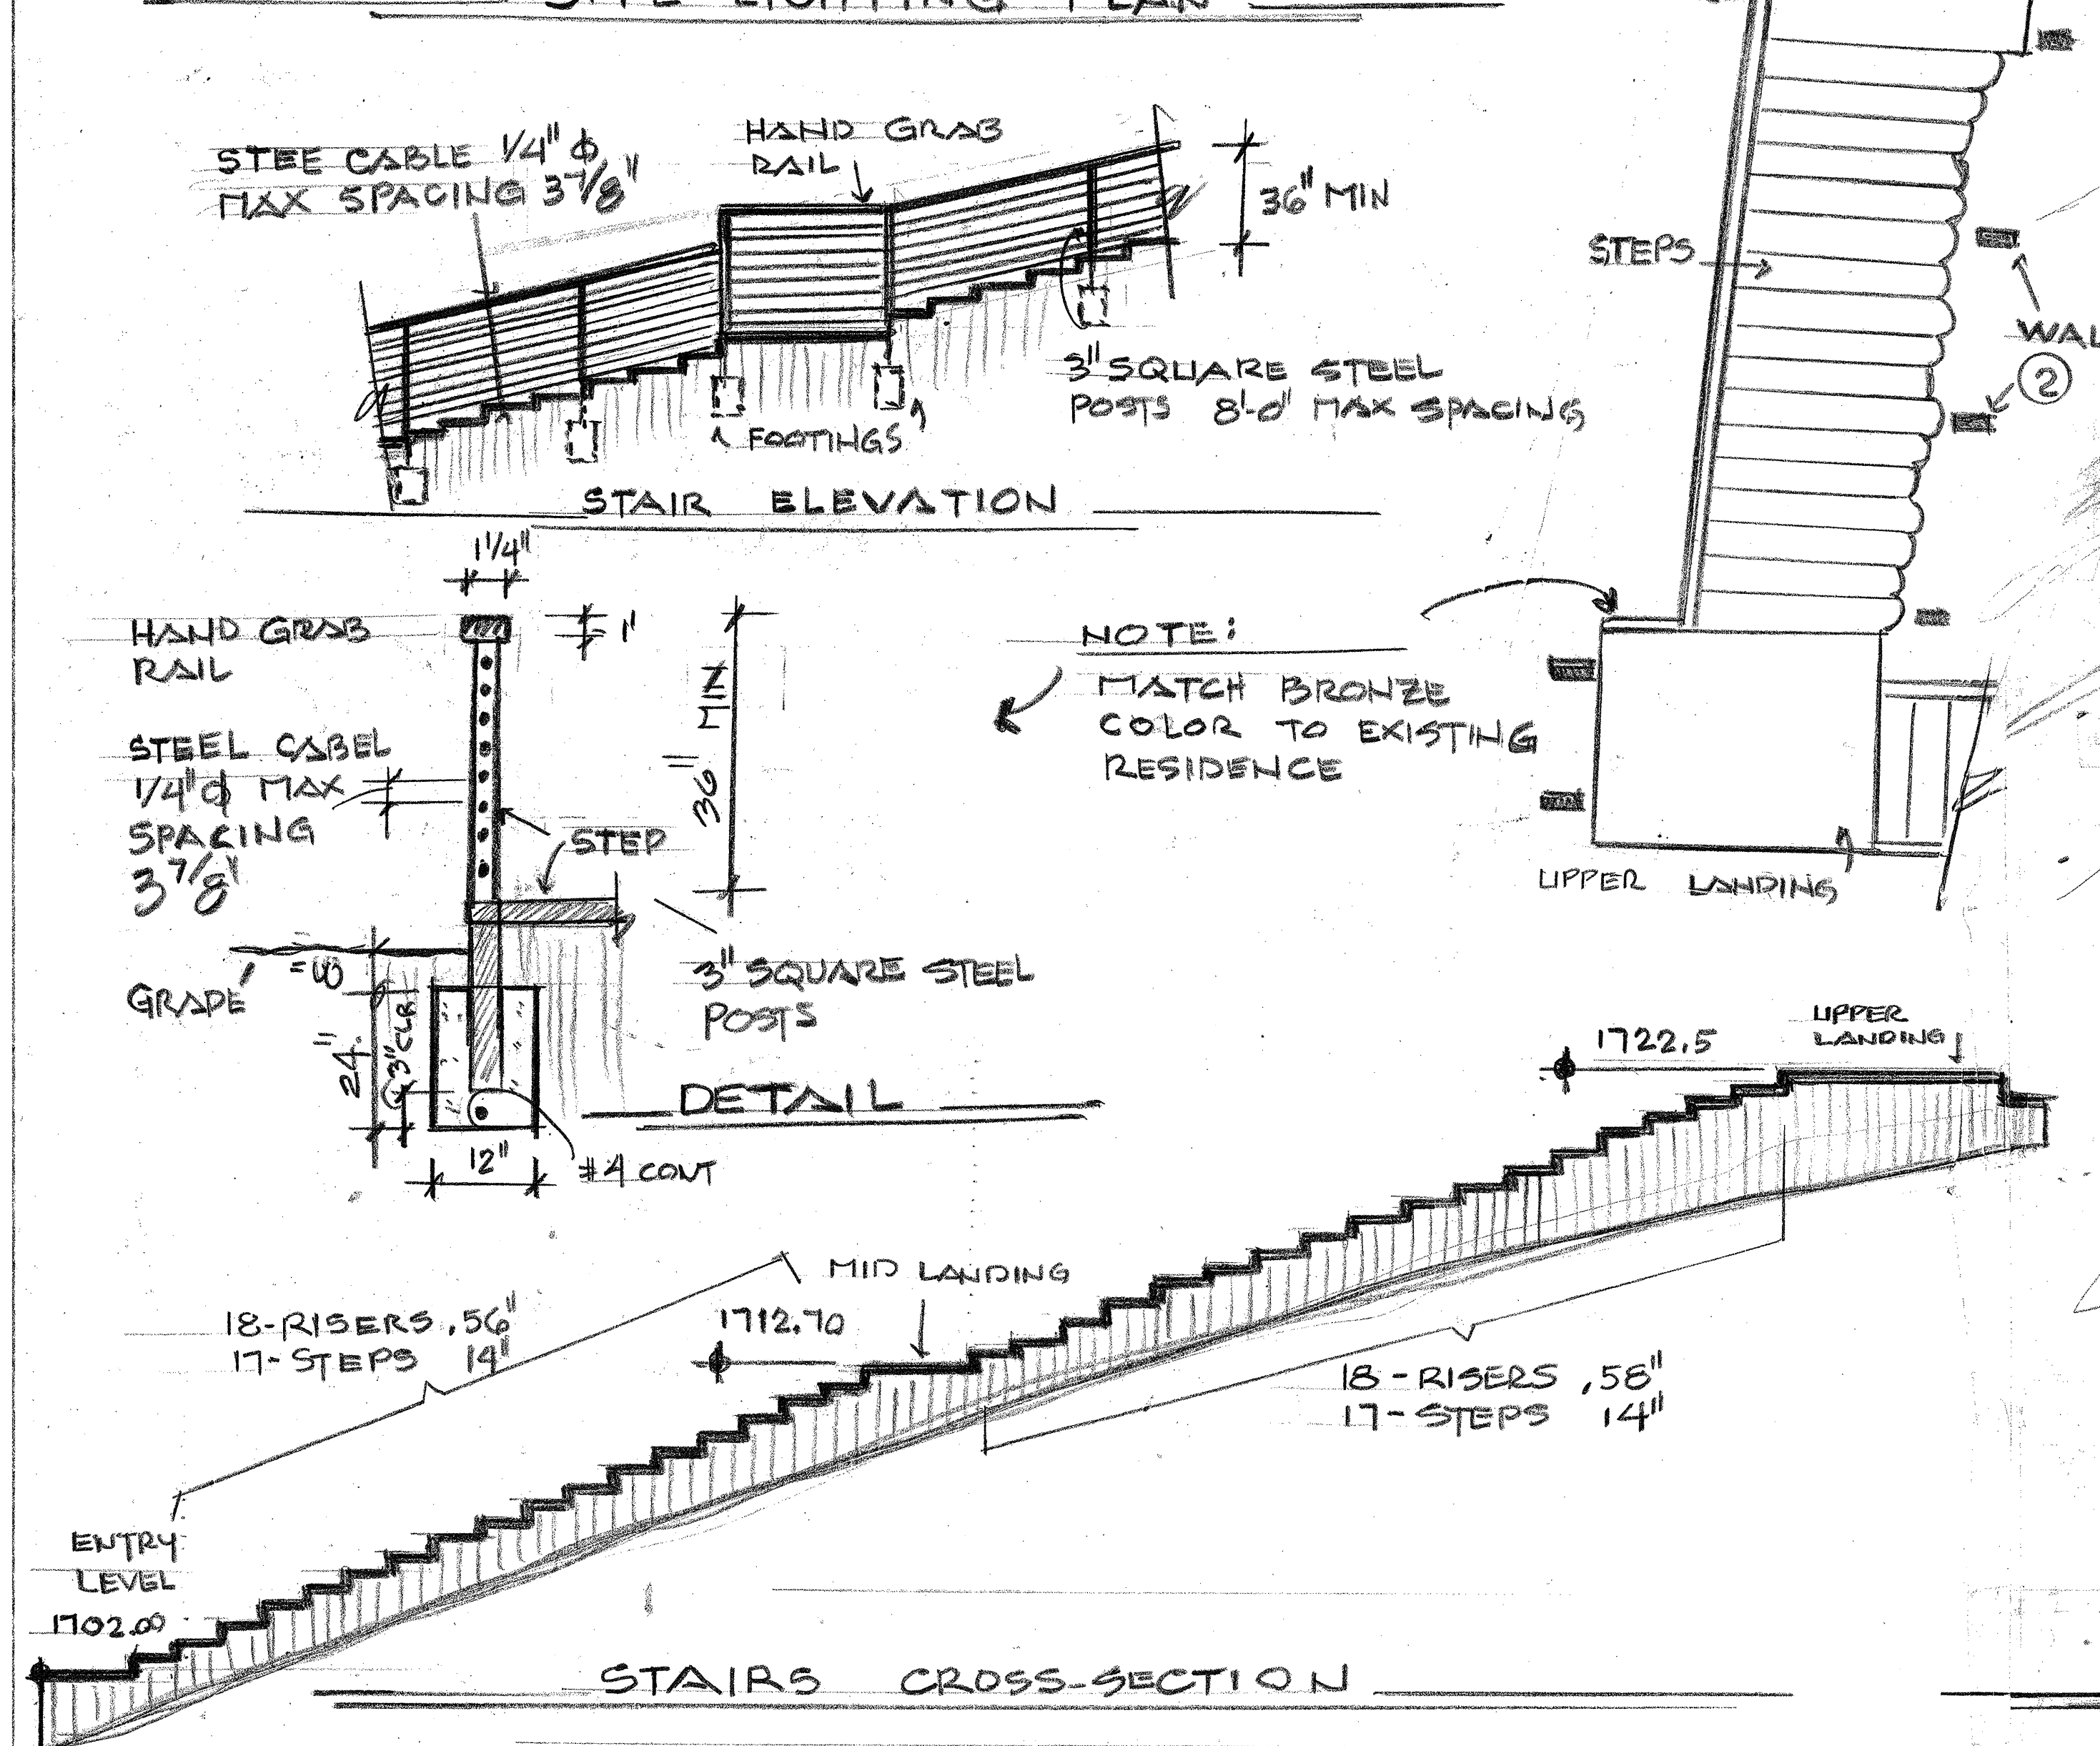


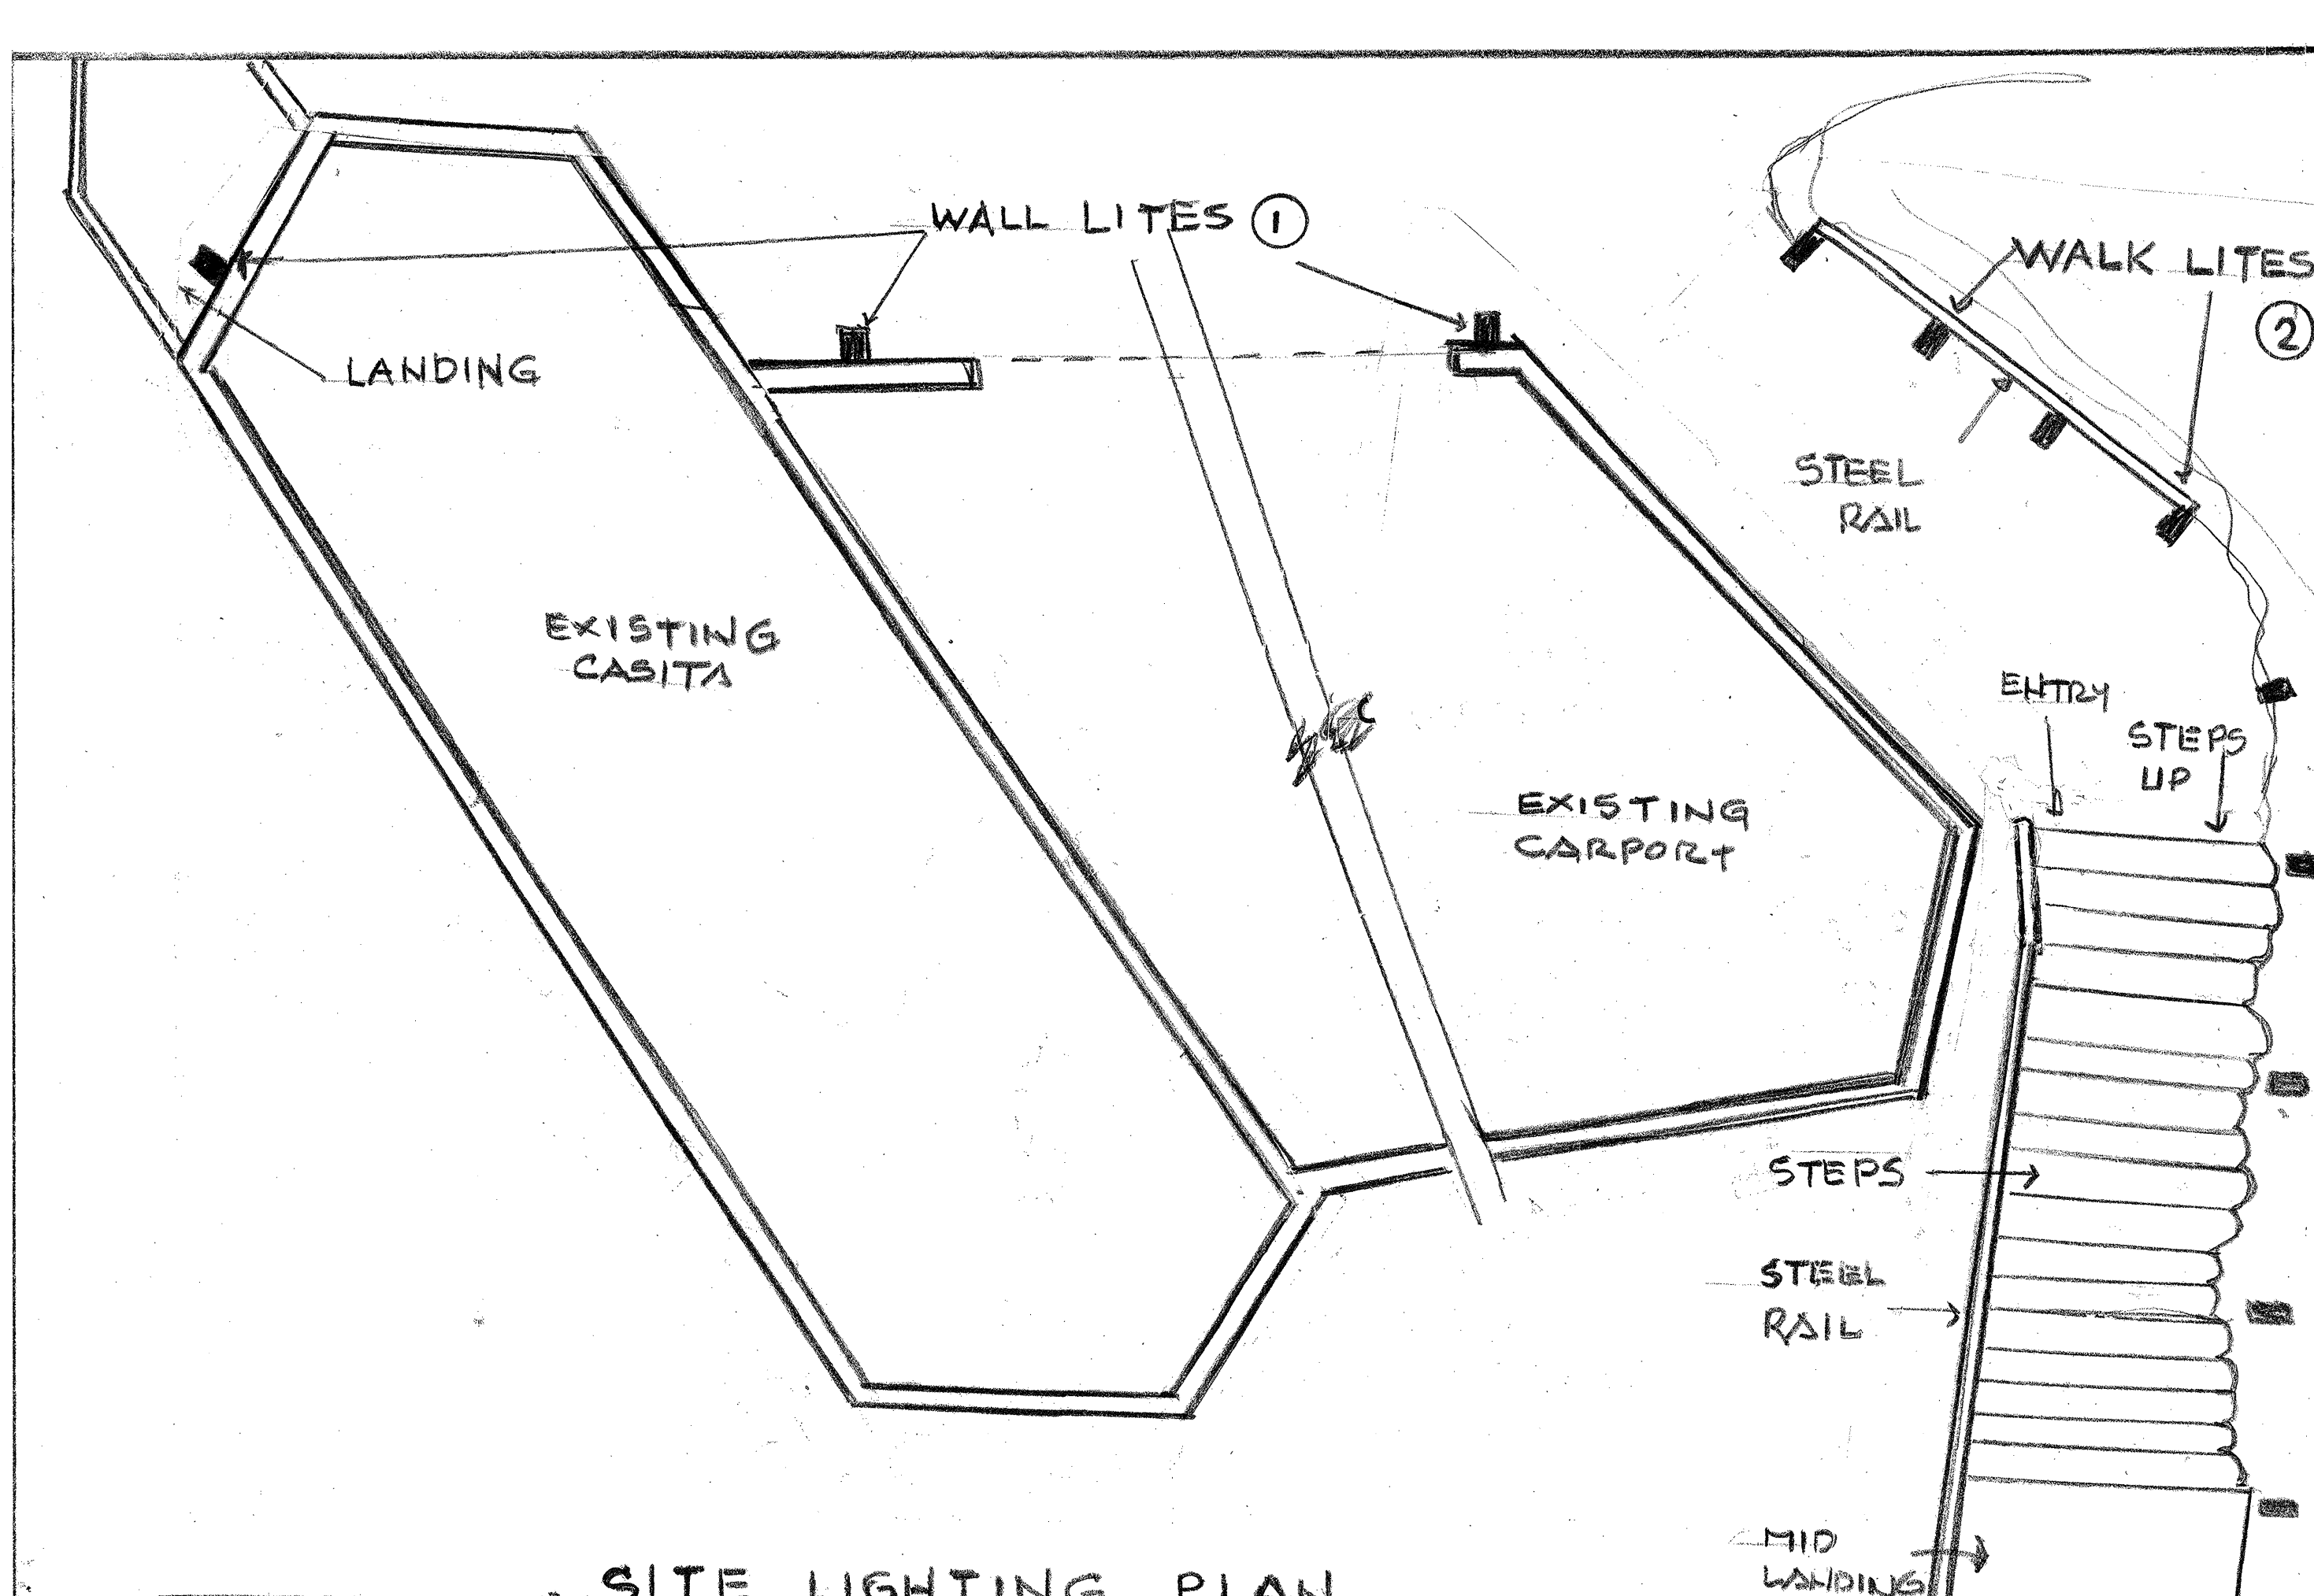

SCHEDULE PLANTS	QTY
FOOTHILLS PALO VERDE 15-GAL	2
SAGUARO SEE PLAN FOR SIZE	4
RED BIRD OF PARADISE	10
TEXAS MOUNTAIN LAURAL	3
BLUE EUPHORBIA	15
BUSH MORNING GLORY	10
GRASS TREE YUCCA	10
TRAILING ROSEMARY	12
LADY BANKS ROSE	6
ARGENTINE GIANT	3
GOLDEN BARREL	12
GIANT HESPERALOE	8
BOUGAINVILLEA (BARBRA KARST)	6

WALDEN LED

ARCHITECTURAL BRONZE™ OR TEXTURED BLACK FINISH

Clear Glass with Inside Etch

Provides Up and Down Lighting

49550 BKTLTD
Indoor/Outdoor Wall
ADA Compliant

49551 BKTLTD
Indoor/Outdoor Wall
ADA Compliant

WALDEN LED

ITEM #	FINISH	LIGHT SOURCE	W	H	EXT.	HOW
A	49550 AZLED / 49550 BKTLTD	AZL BKT	10W	5	7.5	3.75
B	49551 AZLED / 49551 BKTLTD	AZL BKT	20W	5	12	3.75

Measurements shown in inches. U.S. & Canada Patent Pending.

WALLS

WALKS

PHOTOMETRICS

DISTANCE FROM LIGHT	LED ITEM
FOOT CANDLES	15014 BZ, 15014 HE, 15014 TT

	1'	2'	3'	4'	5'
15014 BZ ATLANTIS™ SMALL PATH LIGHT 8 1/2" W, 15" H, 1 1/4" EXT	16.20	3.50	1.30	0.11	0.05

SYMBOL	QTY	WATTS	LUM
1	3	20	200
2	15	20	100

LIGHTING