


RED POINTS:  
BUILDING CORNERS THAT  
COULD BE STAKED

BLUE POINTS:  
(REBAR WITH GREEN TOP)  
DEFINE TOP OF WASH

GREEN POINTS LOCATED  
IN EXISTING HOUSE

GREEN POINTS LOCATED  
IN MIDDLE OF DENSE  
CACTUS

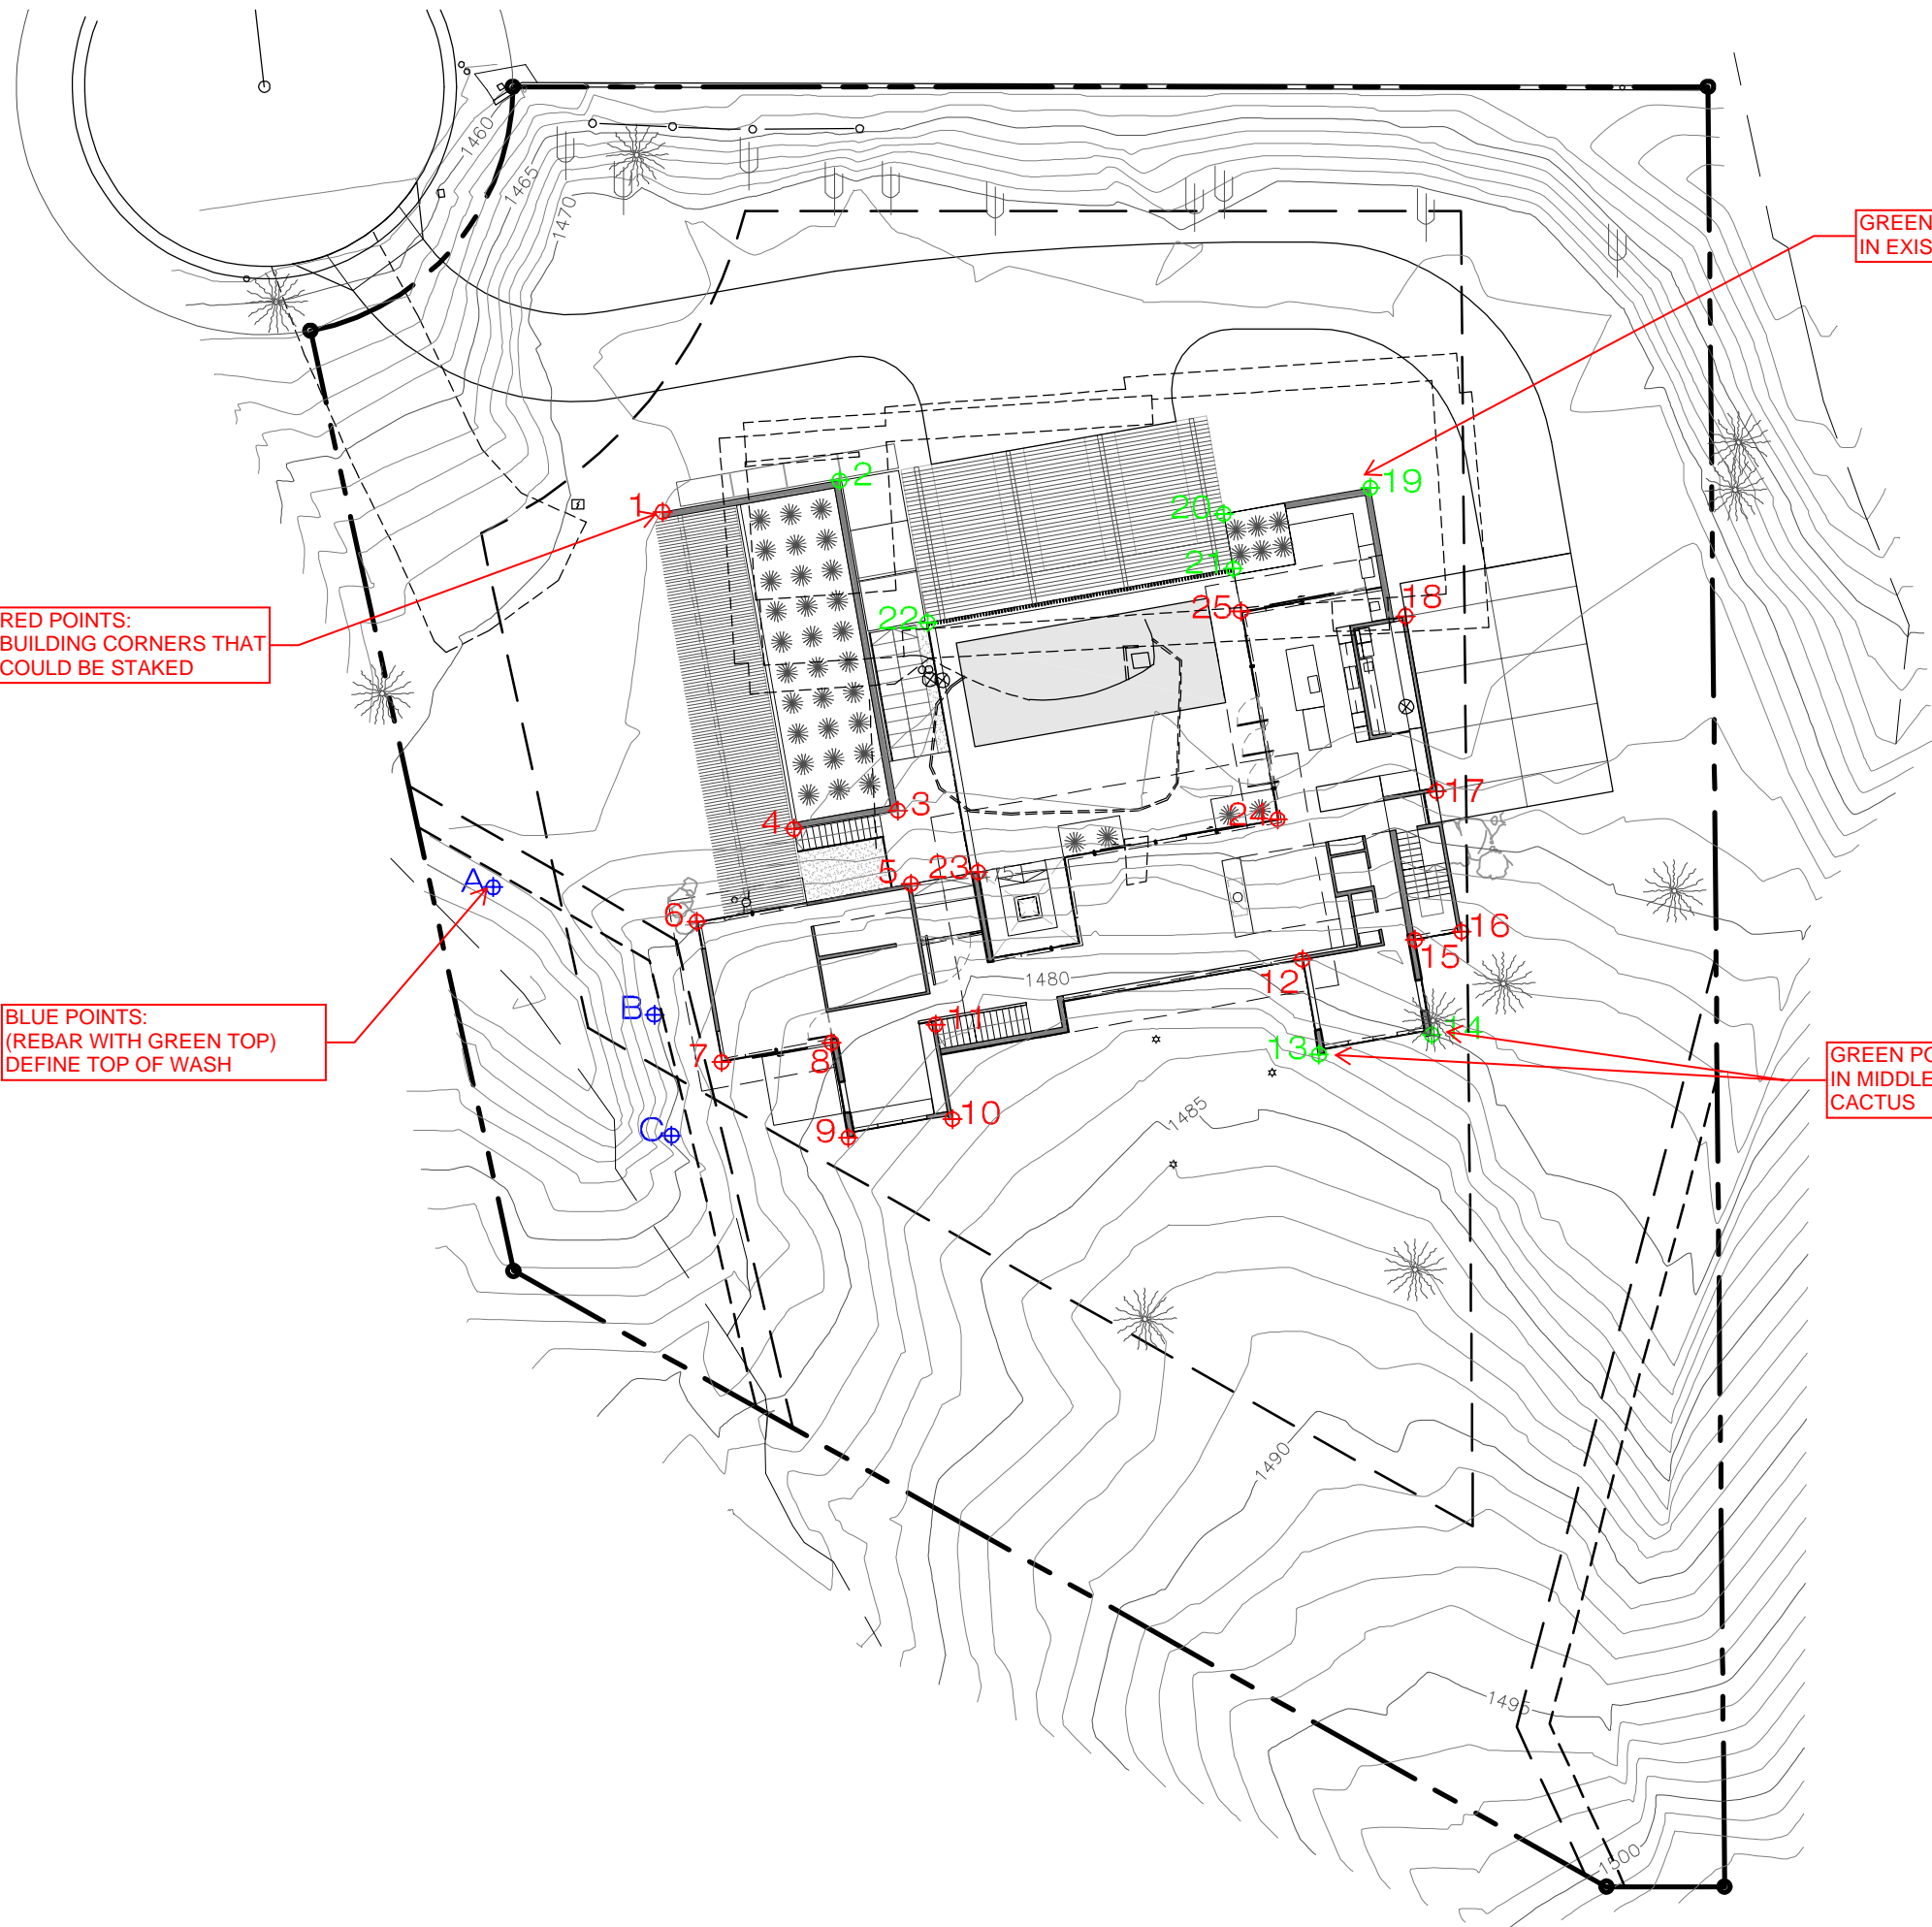

**From:** [drew bausom](#)  
**To:** [George Burton](#)  
**Subject:** RE: mclinden hillside  
**Date:** Tuesday, April 18, 2017 5:08:03 PM

---

Thanks George.

The site was staked yesterday and I'll send the mailing notices out tomorrow.

**drew bausom**  
m. 602.692.2517

**the construction zone, ltd**  
o. 602.230.0383 f. 602.230.0535 w. [theconstructionzoneltd.com](http://theconstructionzoneltd.com)