

DEMOLITION CONSTRUCTION NOTES

- 1

DECOMMISSION EXISTING POOL, DEMOLISH AND BACKFILL WITH STRUCTURAL FILL PER M.A.G. STANDARDS 211.
- 2

DEMOLISH, REMOVE AND DISPOSE OF EXISTING CONCRETE.
- 3

DEMOLISH, REMOVE AND DISPOSE OF EXISTING SITE WALLS.
- 4

DEMOLISH, REMOVE AND DISPOSE OF THE EXISTING STRUCTURE, SLAB AND UTILITIES.
- 5



DECOMMISSION, REMOVE AND BACKFILL EXISTING SEPTIC SYSTEM AND LEACH FIELD WITH STRUCTURAL BACKFILL. LOCATION UNKNOWN. IF LOCATED IN AREA DENOTED TO REMAIN UNDISTURBED CONSULT WITH THE TOWN'S INSPECTION SERVICES STAFF PRIOR TO COMMENCING WORK.
- 6

REMOVE AND DISPOSE OF EXISTING STORM DRAIN.

DEMOLITION PLAN


6837 NORTH LOST DUTCHMAN, PARADISE VALLEY, ARIZONA
A PORTION OF SECTION 9, TOWNSHIP 2 NORTH, RANGE 4 EAST OF THE GILA AND SALT RIVER
BASE AND MERIDIAN, MARICOPA COUNTY, ARIZONA

NO SITE DEMOLITION TO TAKE PLACE UNTIL PROJECT DOCUMENTS ARE APPROVED BY
THE TOWN'S BUILDING SAFETY, ENGINEERING AND HILLSIDE BUILDING COMMITTEE

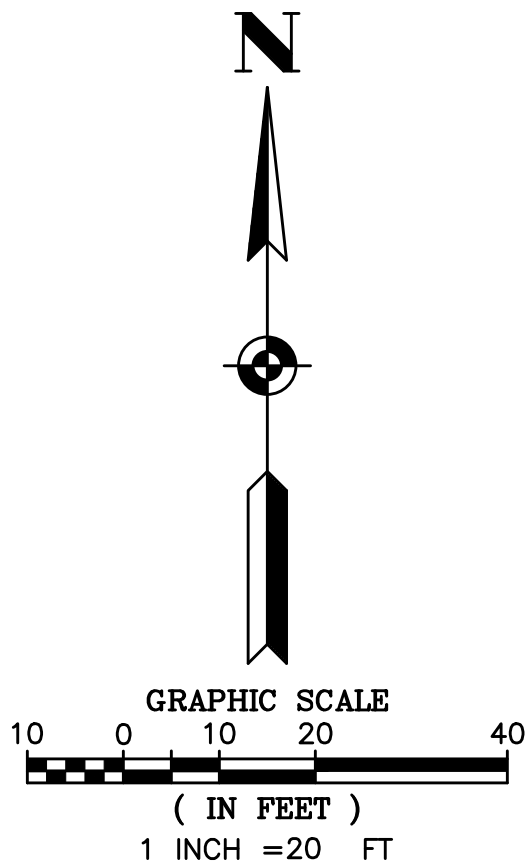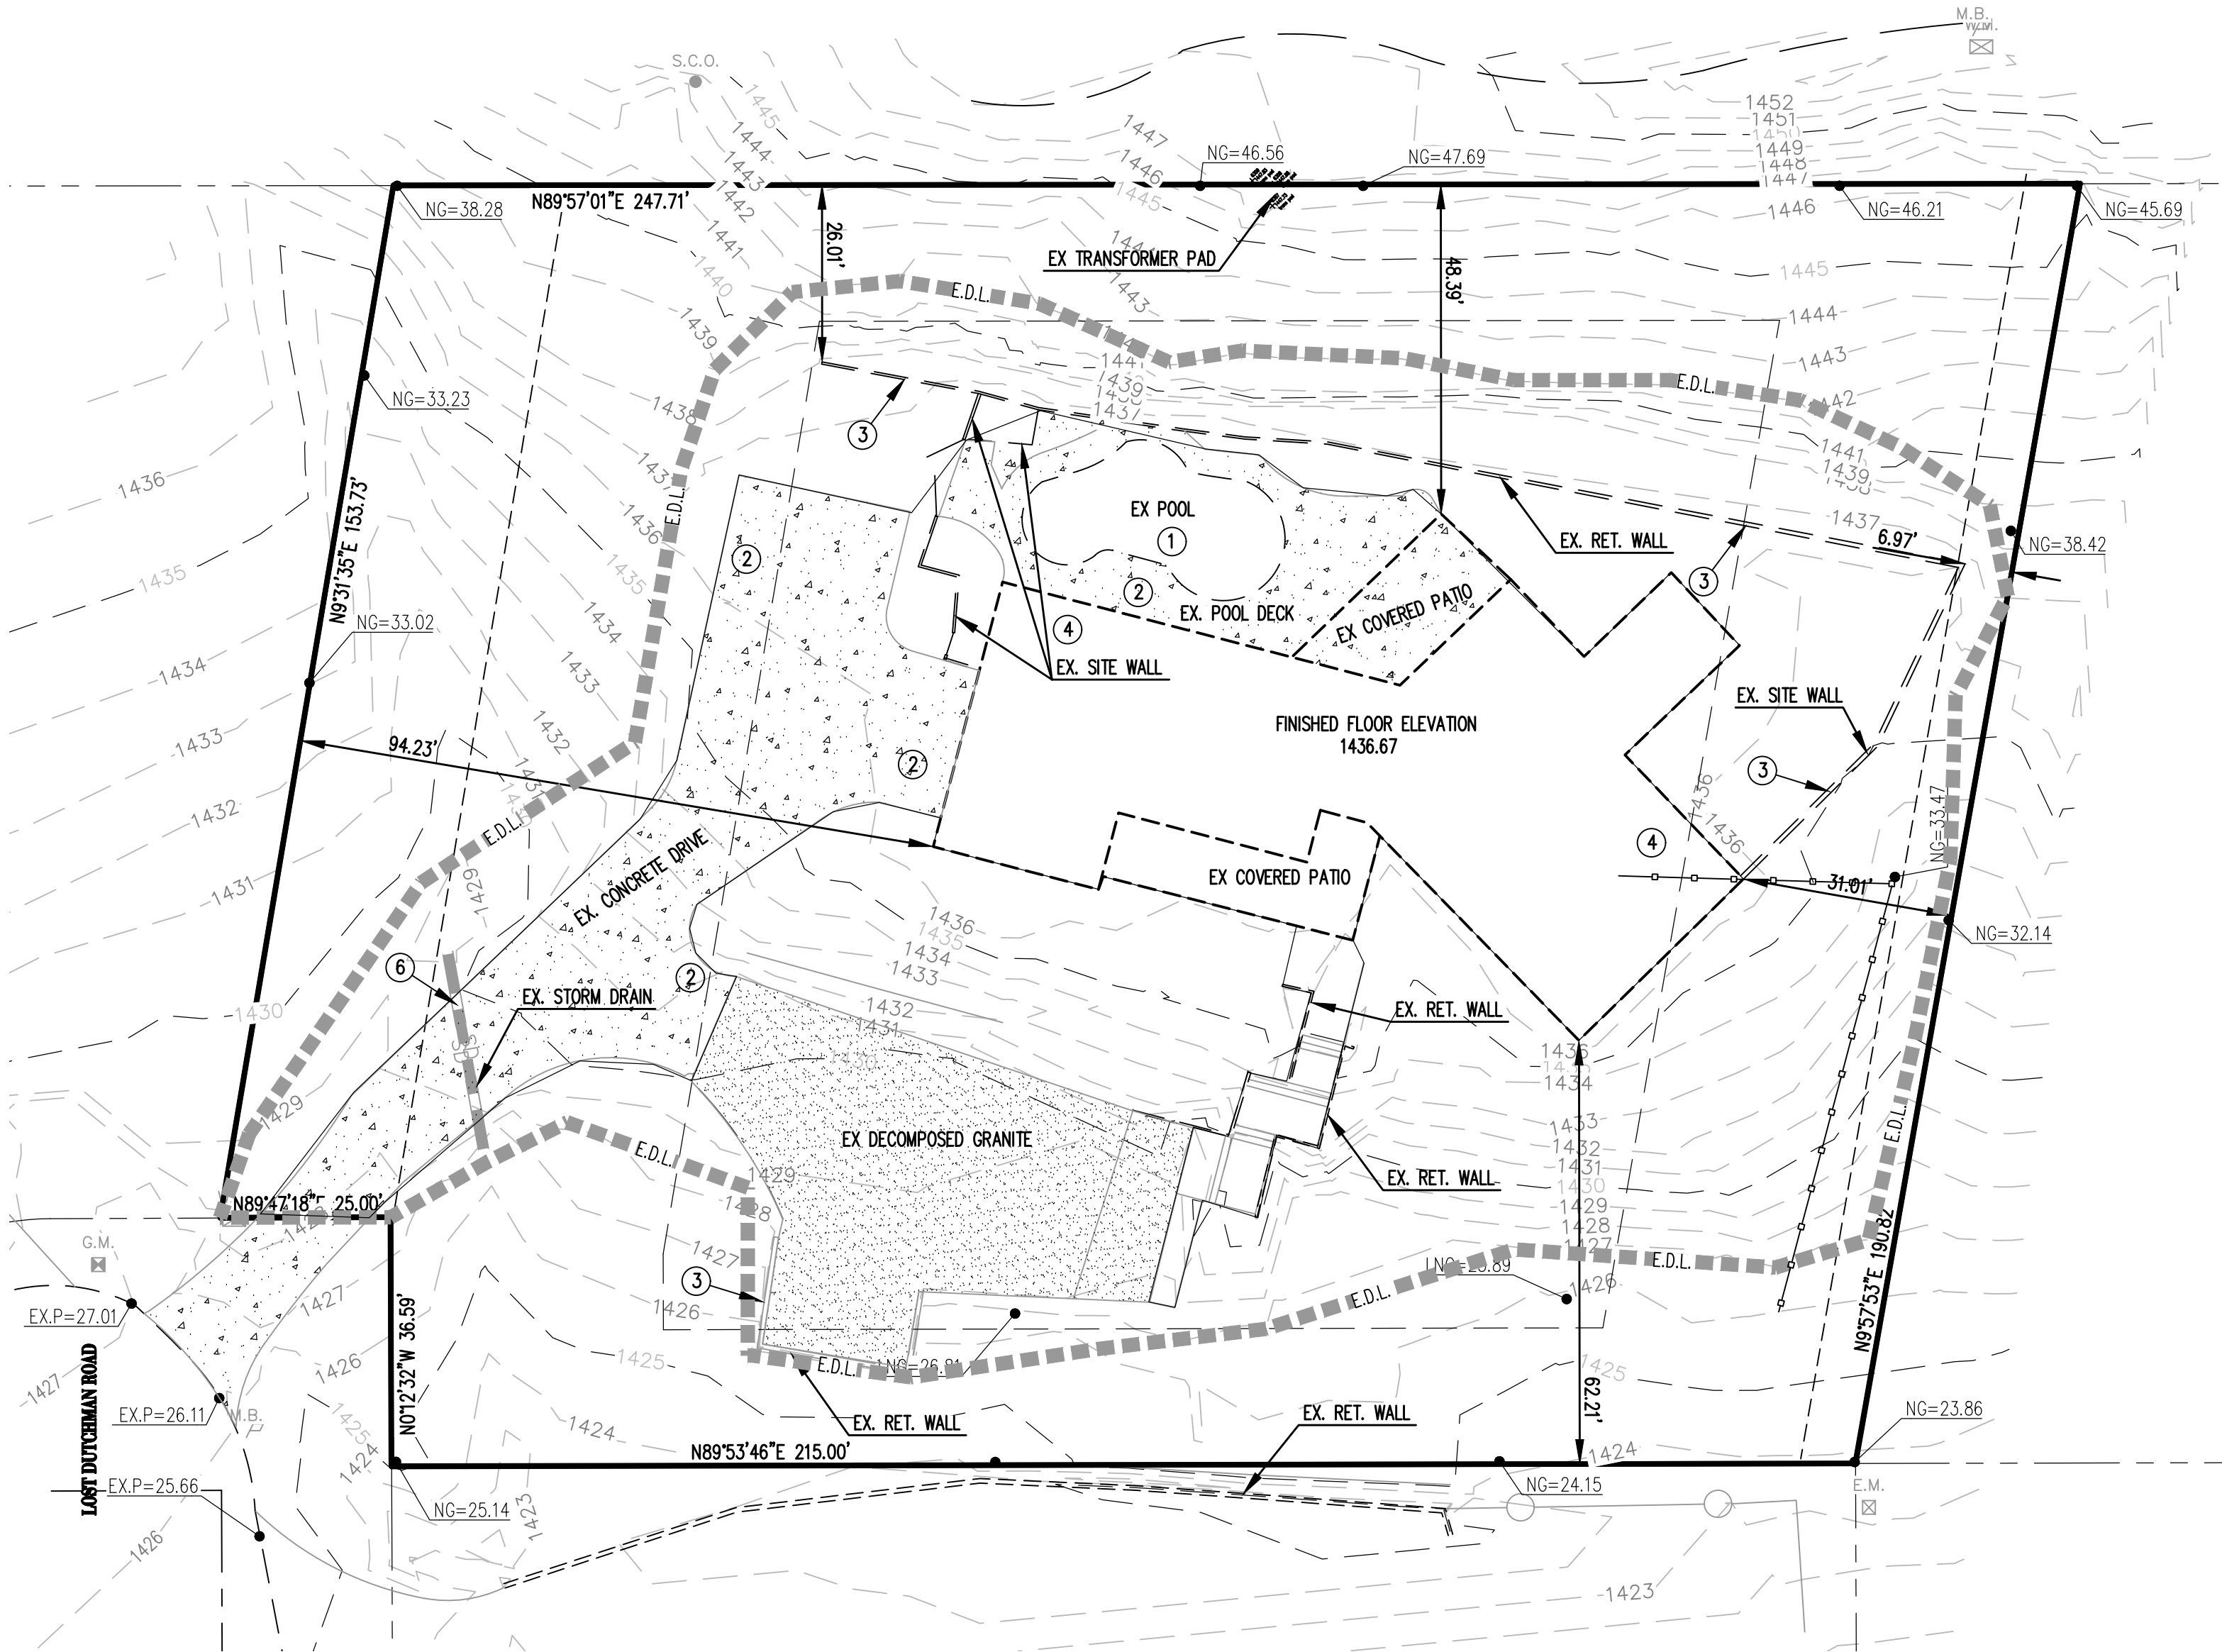

CALL TWO WORKING DAYS
BEFORE YOU DIG
BLUE STAKE CENTER
602-263-1100
OR 811
INSIDE MARICOPA COUNTY

D&M Engineering
DURAN THOMPSON, P.E.
1020 EAST GILBERT DRIVE, SUITE D
TEMPE, AZ 85281
PH: (480) 350-9590
FAX: (480) 350-9486
E-MAIL: engineer@dmengineer.com

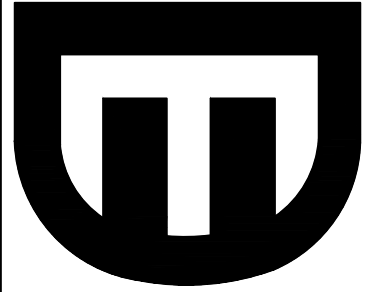

CLIENT/PROJECT
REGAL AMERICAN HOMES - LOST DUTCHMAN
6837 NORTH LOSTDUTCHMAN ROAD
PARADISE VALLEY, ARIZONA 85253

TITLE
DEMOLITION PLAN

NO.	DATE	APP.	REVISIONS	
			DESCRIPTION	



EXPIRES: 3/31/20

DESIGNED	SWB
DRAWN	AGY
CHECKED	DTT
DATE	7-7-17
SCALE	1"=20'
PROJECT	170112
FILE NAME	SWPPPP.DWG

SHEET
2 OF 4