



1 SECTION
SCALE: 1/8" = 1'-0"

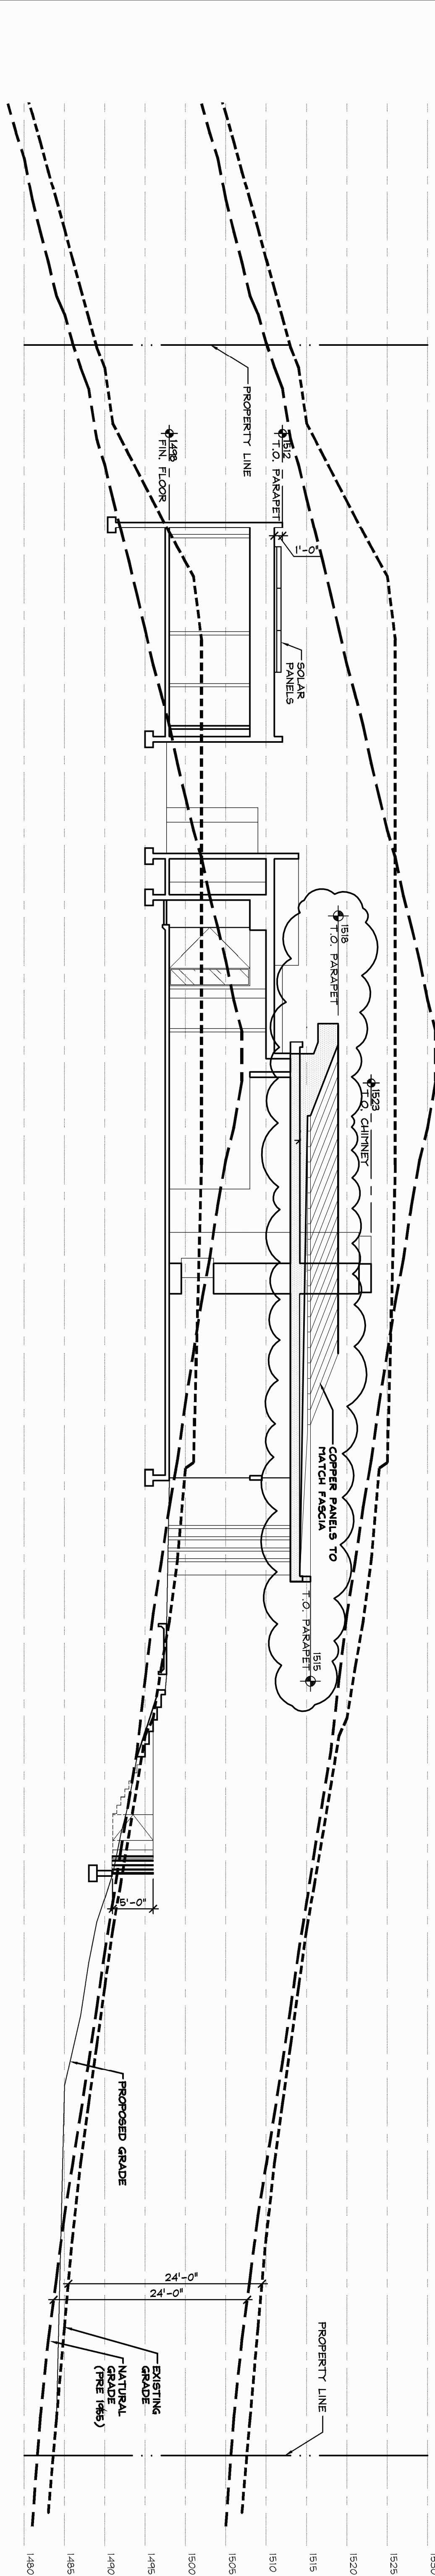

2 SECTION
SCALE: 1" = 10'-0"

Mittelstaedt
Cooper &
Associates Ltd.
Architecture • Interiors

4130 E. Van Buren St., Suite 200
Phoenix, Arizona 85008
Phone: (602) 275-3821
http://www.mittelstaedt.com

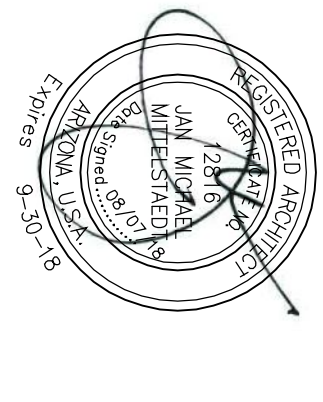

ALL DESIGN, PLANS, DRAWINGS, AND SPECIFICATIONS ARE THE PROPERTY OF MITTELSTAEDT COOPER & ASSOCIATES, LTD. AND ARE NOT TO BE REPRODUCED OR USED FOR ANY PURPOSES WITHOUT THE WRITTEN CONSENT OF MITTELSTAEDT COOPER & ASSOCIATES, LTD.

ISSUED FOR DATE

REVISION

DATE
08.07.2016
JOB NUMBER
1619

PROPOSED AMENDMENT TO
APPROVED FORMAL PLAN
STONE CANYON RESIDENCE
5338 East San Miguel Ave
Paradise Valley, Arizona 85253

SHEET TITLE
SITE SECTIONS

SHEET NUMBER
A3.2