





EXTERIOR ELEVATIONS



SOUTH ELEVATION - NOT TO SCALE



CONCEPTUAL SOUTH PATIO PLAN AND SECTION

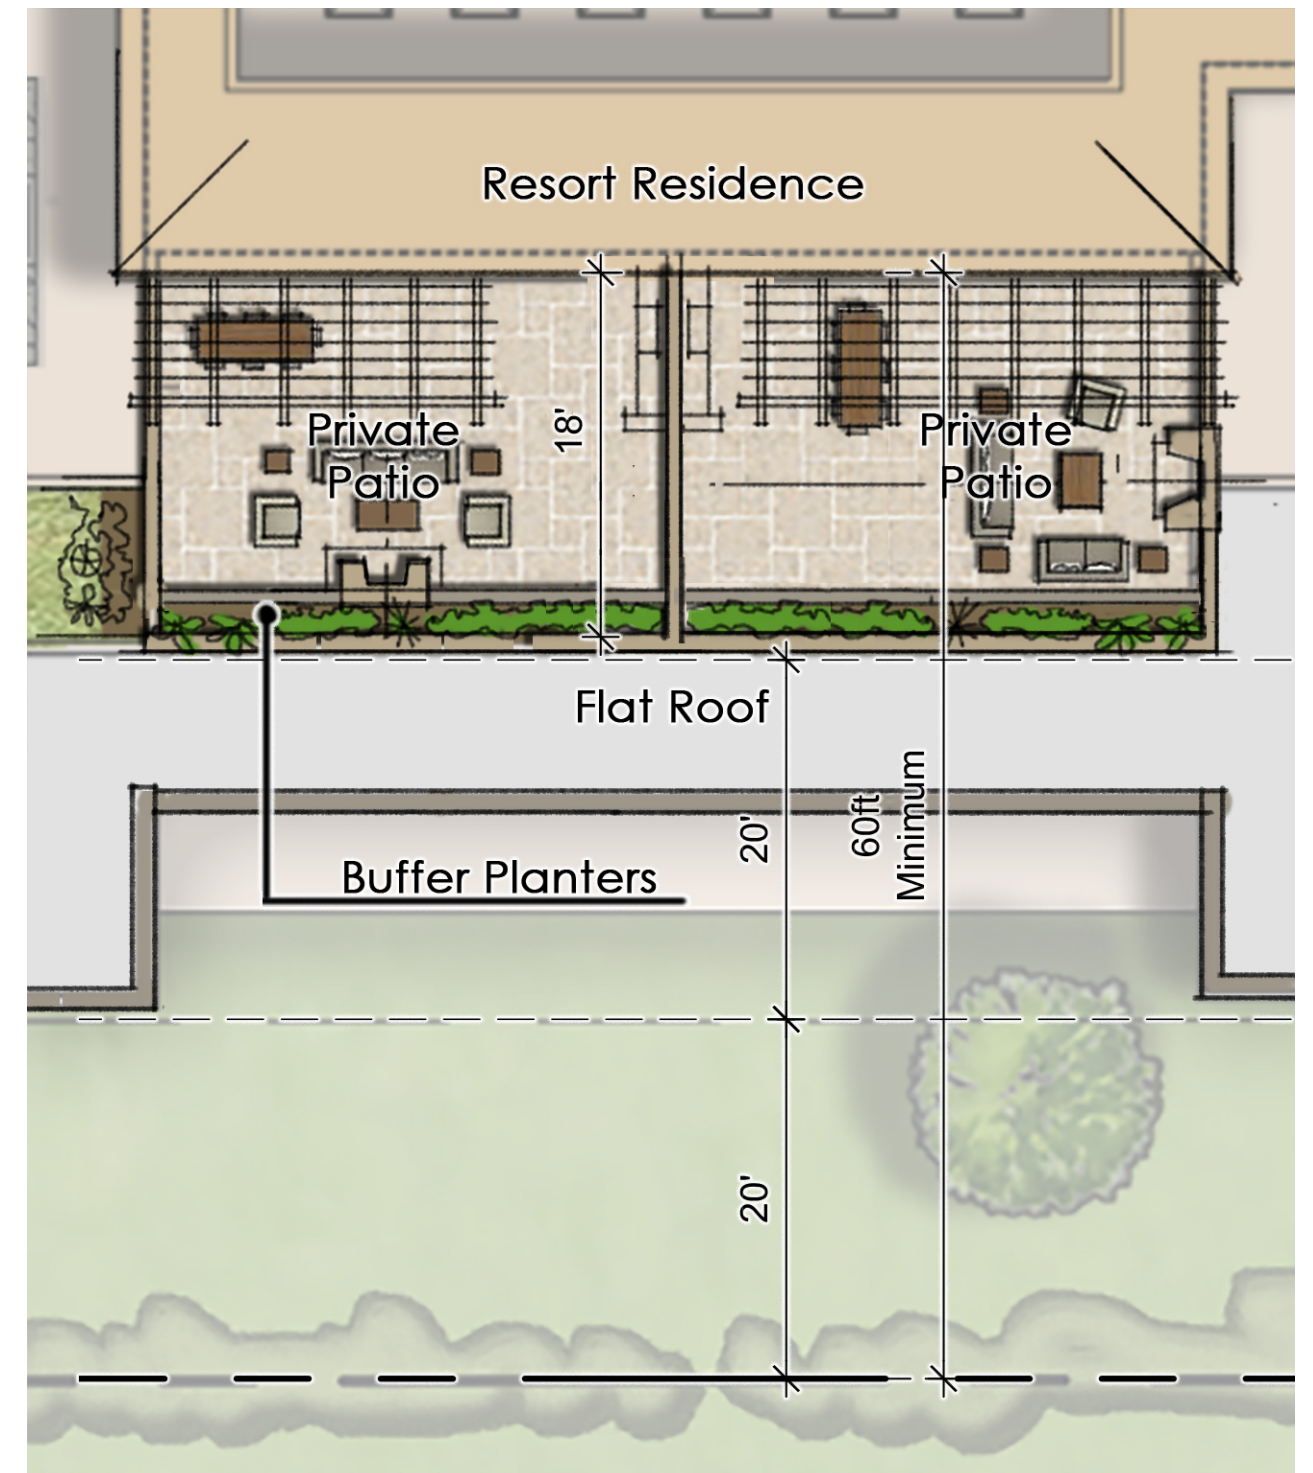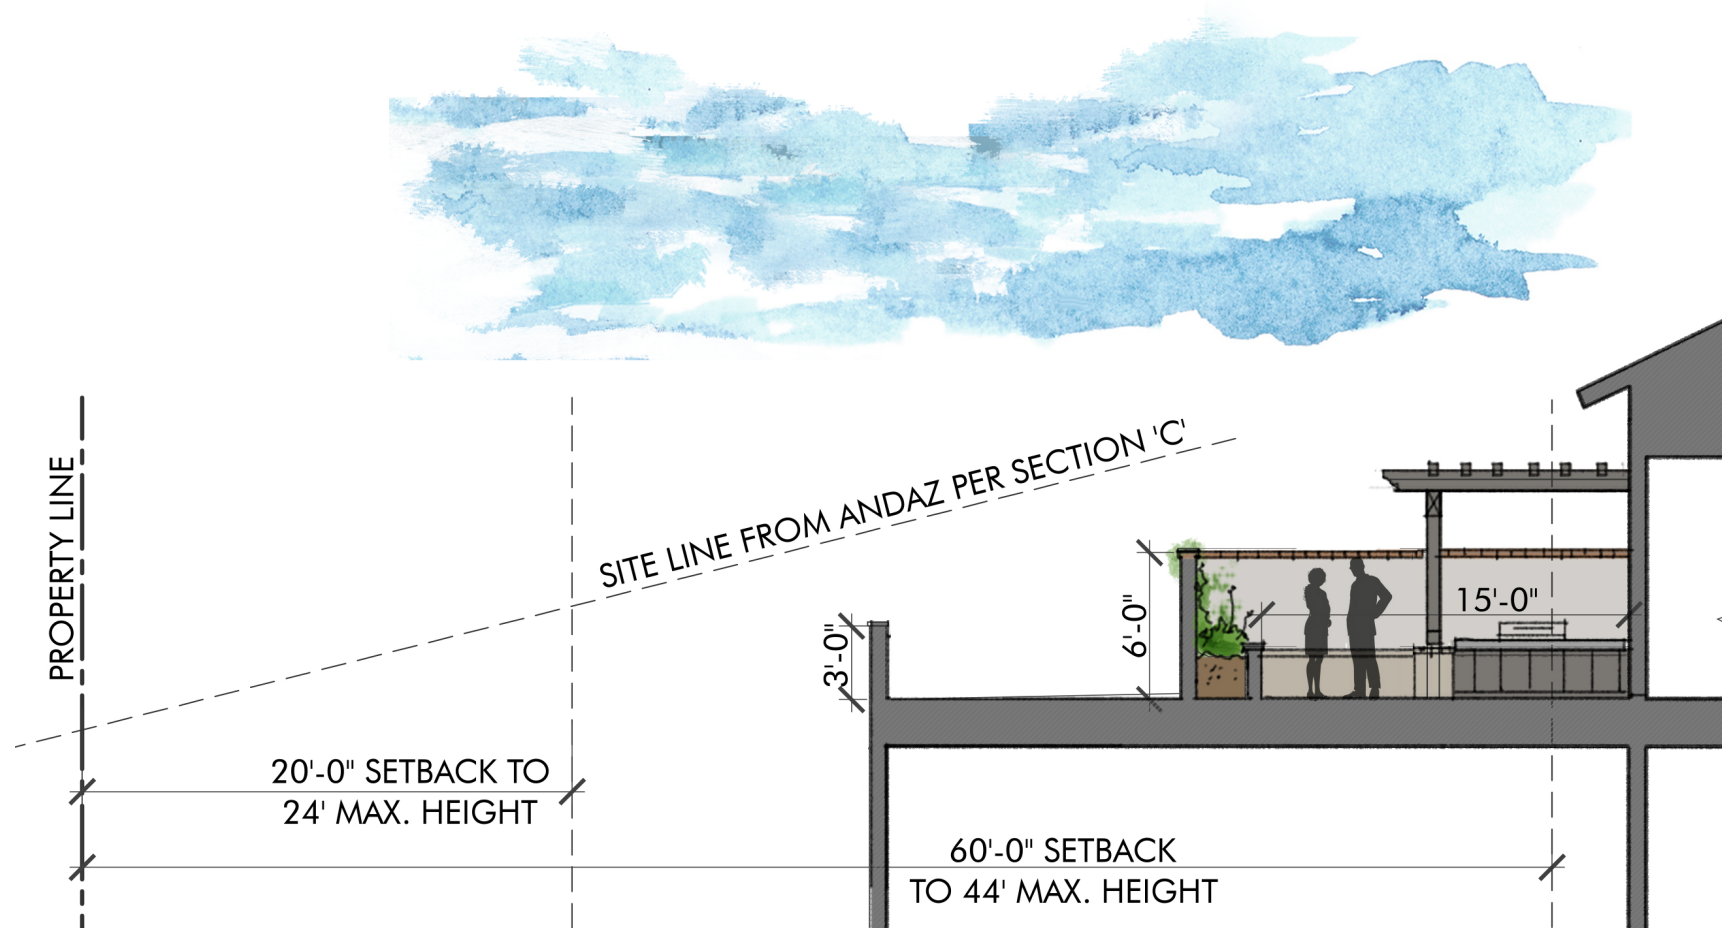


Patio plan and section is conceptual.

REVISED FEBRUARY 22ND, 2019

SMOKE TREE RESORT 78



ALTA/ACSM LAND TITLE SURVEY
MARICOPA COUNTY, ARIZONA

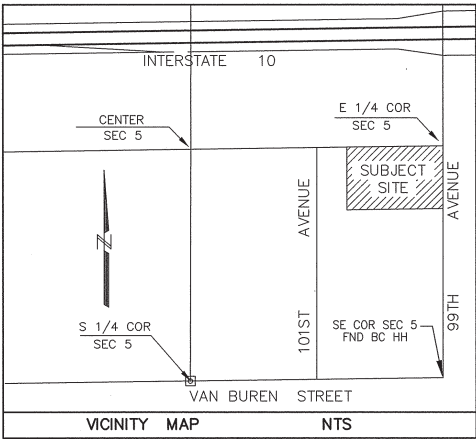

NOTES

1. THIS SURVEY WAS PREPARED WITHOUT THE BENEFIT OF A TITLE REPORT, NOR ABSTRACT OF TITLE, OR TITLE COMMITMENT, NOR RESULTS OF TITLE SEARCHES WERE FURNISHED THE SURVEYOR. THE SURVEYOR HAS MADE NO INVESTIGATION OR INDEPENDENT SEARCH FOR EASEMENTS OF RECORD, ENCUMBRANCES, RESTRICTIVE COVENANTS, OWNERSHIP TITLE EVIDENCE, OR ANY OTHER FACTS THAT AN ACCURATE AND CURRENT TITLE SEARCH MAY DISCLOSE.

2. THIS PROPERTY SUBJECT TO ALL RESTRICTIONS, COVENANTS, CONDITIONS, EASEMENTS AND OTHER MATTERS OF RECORD AFFECTING THIS PROPERTY.

3. FIELD WORK FOR THIS SURVEY WAS COMPLETED JUNE 9, 2005.

4. THIS IS AN ABOVE-GROUND SURVEY. THE UNDERGROUND UTILITIES, IF SHOWN, ARE BASED ON OBSERVED EVIDENCE AND THESE LOCATIONS SHOULD BE CONSIDERED APPROXIMATE. THERE MAY BE ADDITIONAL UNDERGROUND UTILITIES NOT SHOWN ON THIS DRAWING.

CERTIFICATION

I, JIMMY W. SPRINGER, HEREBY CERTIFY THAT THE SURVEY AS SHOWN HEREON WAS PREPARED UNDER MY DIRECT SUPERVISION DURING THE MONTH OF OCTOBER 2005, AND THAT IT IS A TRUE AND ACCURATE REPRESENTATION OF THE PROPERTY DESCRIBED TO THE BEST OF MY KNOWLEDGE AND BELIEF.


Jimmy W. Springer 10/21/2005
JIMMY W. SPRINGER, RLS 34399 DATE

SMOKE TREE RESORT	
FLEET • FISHER ENGINEERING INC.	
4250 EAST CAMELBACK RD., SUITE 410K • PHOENIX, ARIZONA 85018 • PH. (602) 264-3395	
ALTA/ACSM LAND TITLE SURVEY	
PREPARED BY JWS	CHECKED BY JWS
DATE 10/21/2005	DATE 10/21/2005
REVISIONS	
NO. DATE	
SHEET 1 OF 3	
JOB NO. 669-01	






EXISTING TOPOGRAPHIC SURVEY

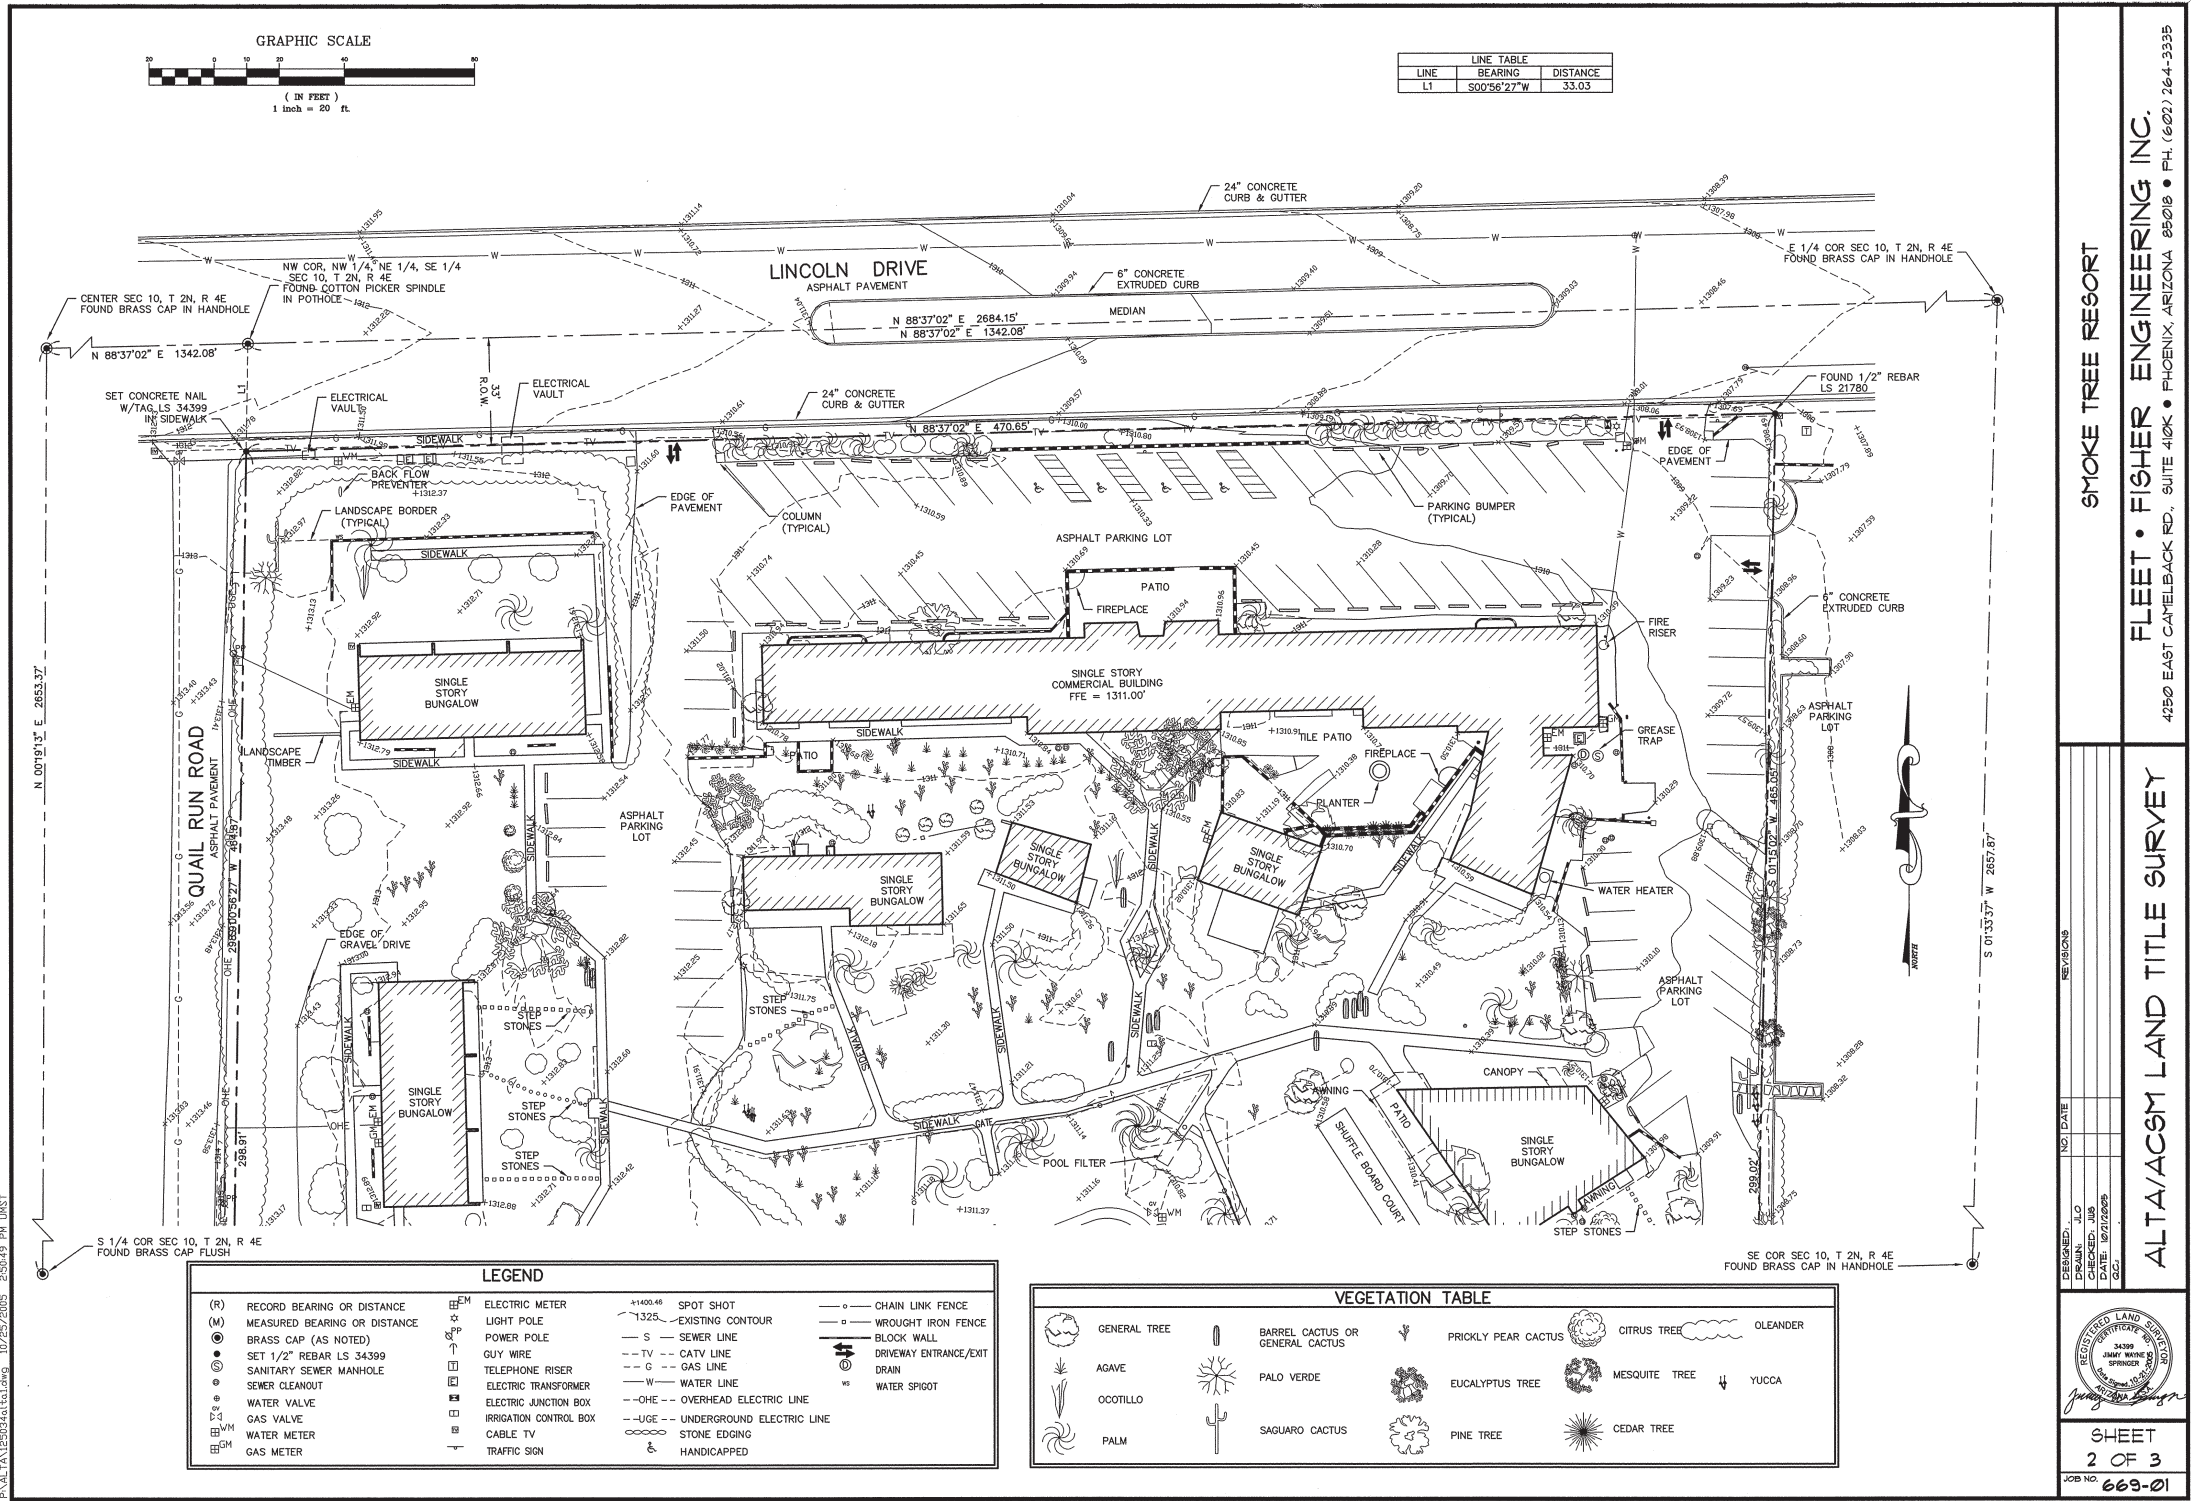



EXISTING TOPOGRAPHIC SURVEY

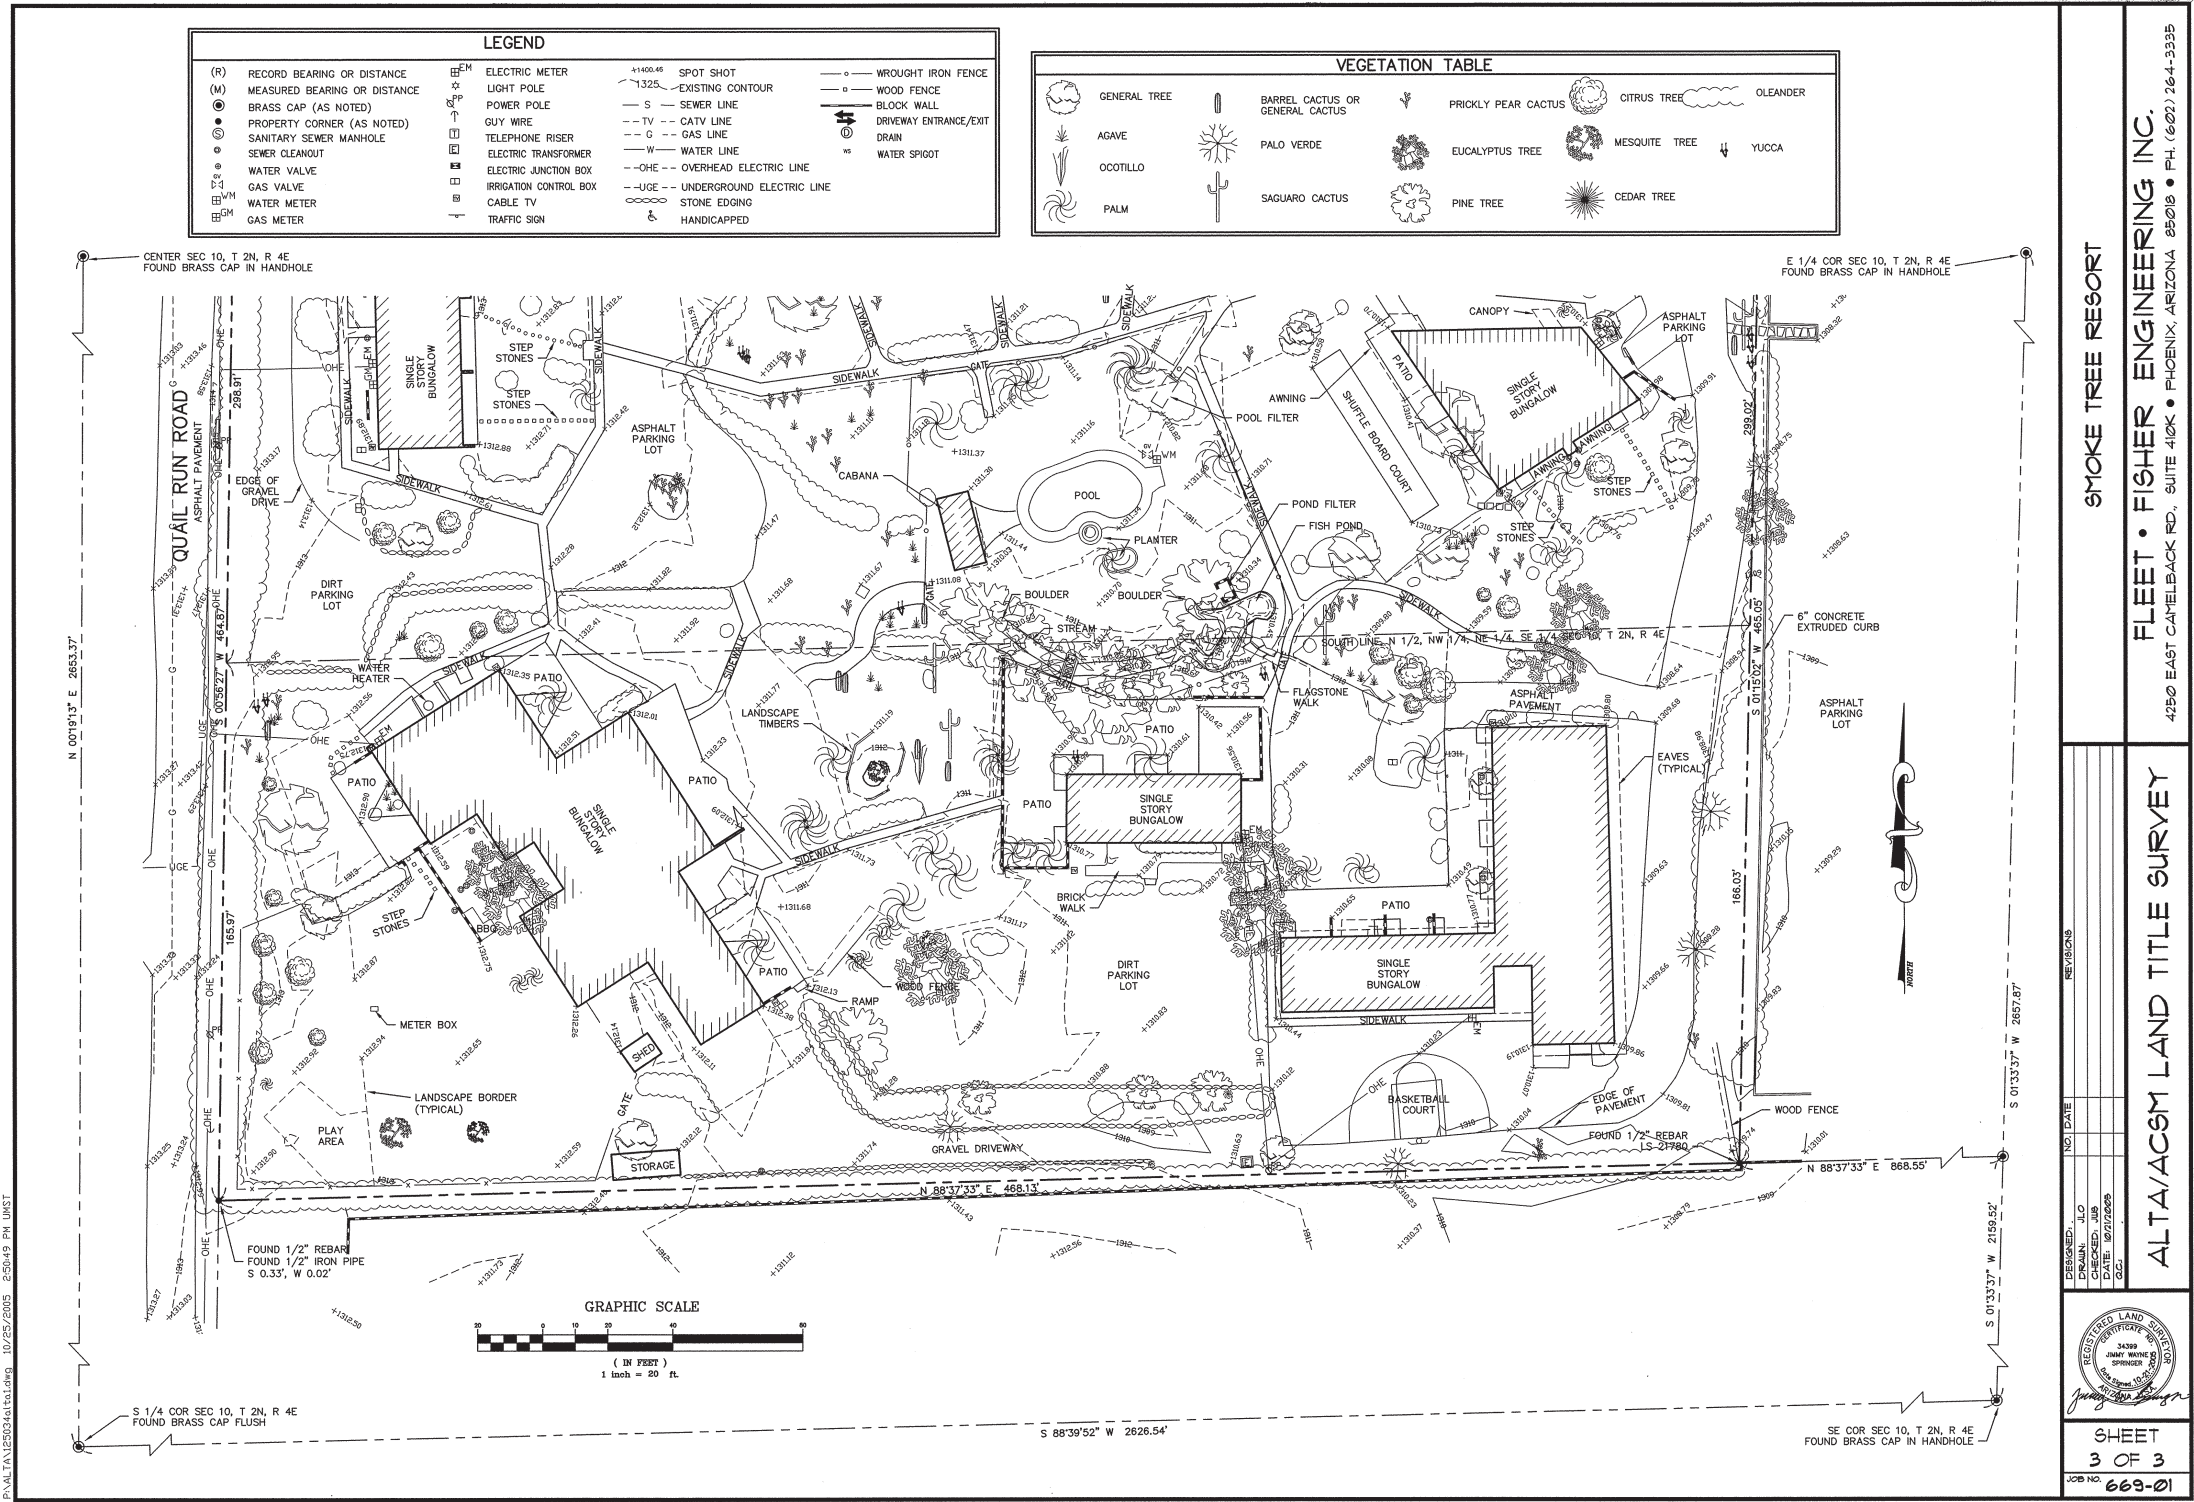

GREEY|PICKETT

REVISED FEBRUARY 22ND 2019

SMOKE TREE RESORT 82