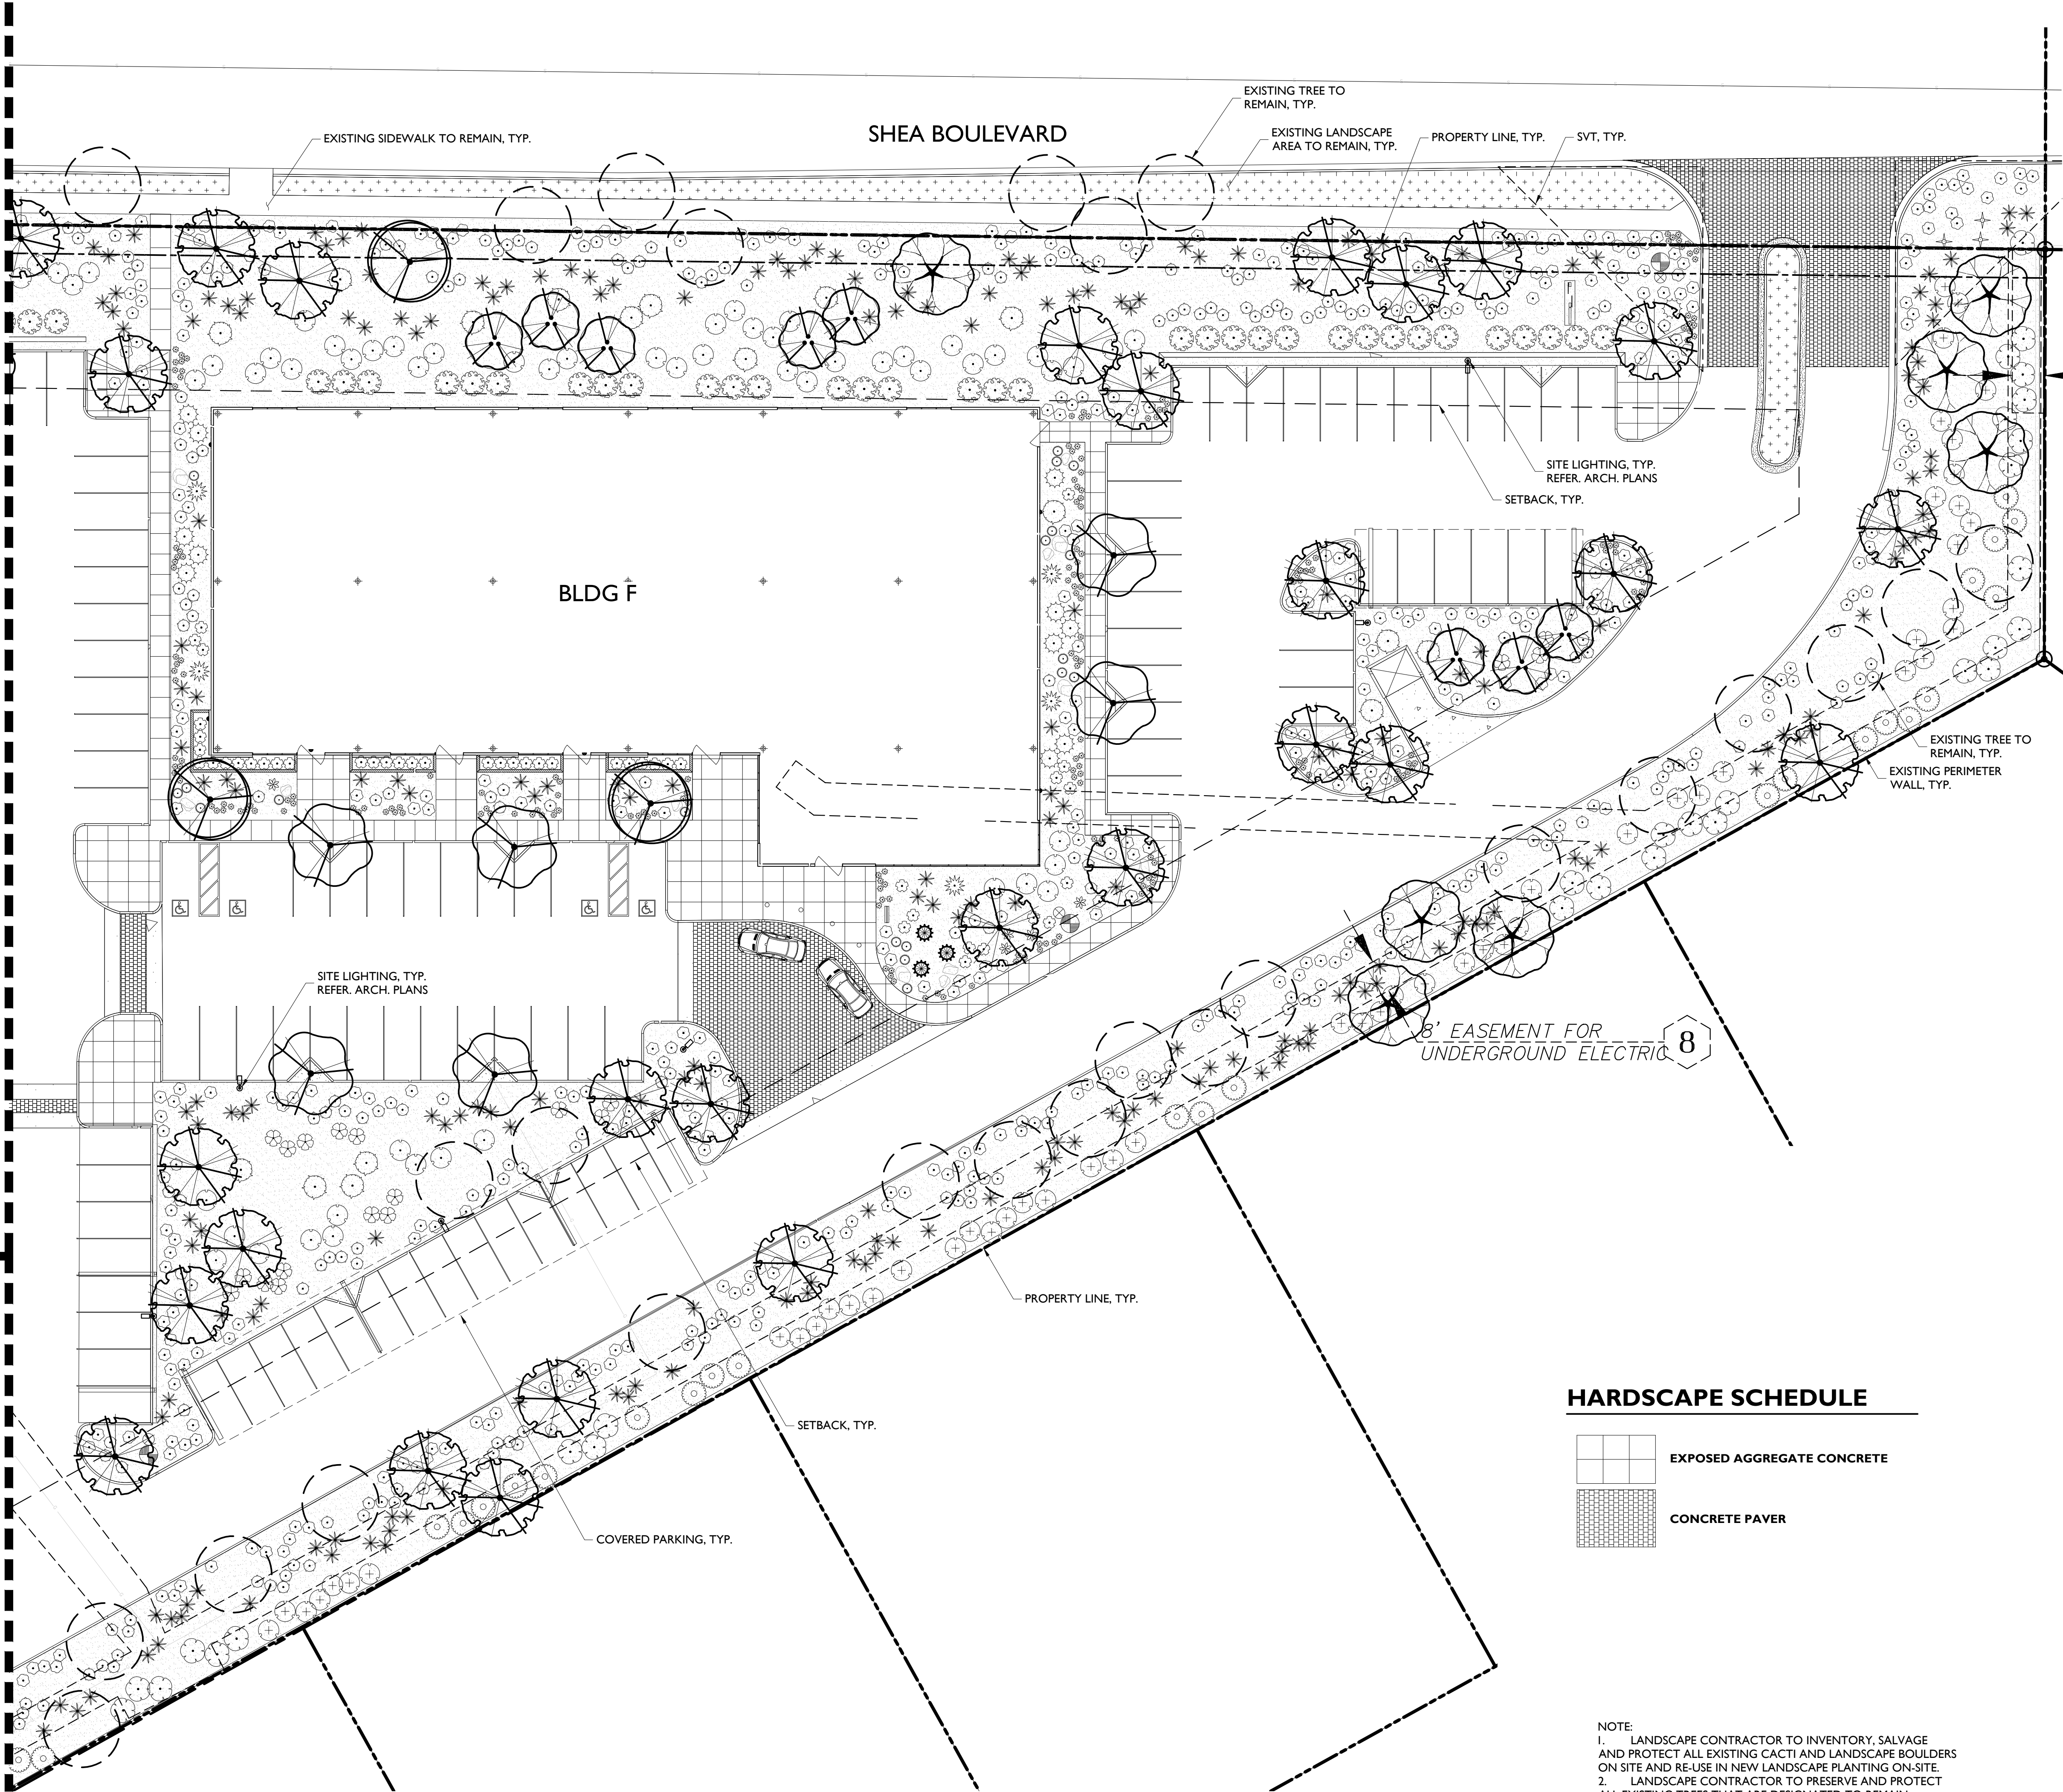


SHEET L-104



SHEET L-103



HARDSCAPE SCHEDULE

	EXPOSED AGGREGATE CONCRETE
	CONCRETE PAVER

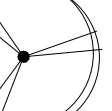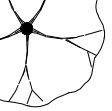NOTE:
1. LANDSCAPE CONTRACTOR TO INVENTORY, SALVAGE AND PROTECT ALL EXISTING CACTI AND LANDSCAPE BOULDERS ON SITE AND RE-USE IN NEW LANDSCAPE PLANTING ON-SITE.
2. LANDSCAPE CONTRACTOR TO PRESERVE AND PROTECT ALL EXISTING TREES THAT ARE DESIGNATED TO REMAIN.
* ALL NEW TREES PLANTED ALONG THE RESIDENTIAL PROPERTY LINE SHALL BE 36" BOX MIN. CONT.

TREES	BOTANICAL NAME	CONT.	SIZE	QTY
	Bauhinia lunarioides Texasplume	24" box		5
	Caesalpinia cacalaco 'Smoothie' TM Cascalote	24" box		6
	Carnegiea gigantea Saguaro	--	8-10' Ht.	21
	Chilopsis linearis Desert Willow	24" box		21
	Olneya tesota Desert Ironwood	24" box		13
	Parkinsonia florida Palo Verde	24" box *		72
	Prosopis glandulosa 'Maverick' TM Honey Mesquite	24" box *		25
	Prosopis x 'Phoenix' TM Hybrid Mesquite	24" box		27
SHRUBS	BOTANICAL NAME	SIZE	QTY	
	Agave desmettiana Dwarf Century Plant	5 gal.	24	
	Asclepias subulata Rush Milkweed	5 gal.	302	
	Bulbine frutescens Stalked Bulbine	5 gal.	136	
	Caesalpinia pulcherrima Red Bird Of Paradise	5 gal.	189	
	Calliandra x 'Sierra Starr' TM Fairy Duster	5 gal.	102	
	Cordia parvifolia Small-Leaf Geigertree	5 gal.	64	
	Dasylirion wheeleri Grey Desert Spoon	5 gal.	14	
	Echinocactus grusonii Golden Barrel Cactus	5 gal.	43	
	Eremophila maculata brevifolia Spotted Emu Bush	5 gal.	35	
	Fouquieria splendens Ocotillo	5 gal.	28	
	Hesperaloe parviflora 'Brakelights' TM Brakelights Red Yucca	5 gal.	644	
	Justicia californica Beloperone	5 gal.	23	
	Lantana x 'New Gold' New Gold Lantana	5 gal.	1,013	
	Leucophyllum langmaniae 'Lynn's Legacy' Barometerbush	5 gal.	239	
	Leucophyllum zygophyllum 'Cimarron' TM Cimarron	5 gal.	763	
	Opuntia basilaris Beavertail Pricklypear	5 gal.	13	
	Pedilanthus bracteatus Slipper	5 gal.	41	
	Senecio serpens Blue Chalksticks	5 gal.	55	
	Tecoma stans 'Sunrise' Yellow Bells	5 gal.	52	
	Tetraneris acutis Stemless Four-nerve Daisy	1 gal.	786	
GROUND COVERS	BOTANICAL NAME	CONT.	QTY	
	Decomposed Granite 'Express Brown' or Match Existing	1/2" SCREENED	139,673 sf	

2929 n central ave
eleventh floor
phoenix arizona 85012

602.257.1764 t
602.257.9029 f
www.owp.com

RVI

120 S. Ash Avenue
Tempe, Arizona 85281
Tel: 480.994.0994
www.rvplanning.com

mountain view medical center, LLC
**Mountain View Medical
Center Redevelopment**
10555,10565,10575,10585,10595,10599 N. Tatum Blvd ,
Paradise Valley, Arizona 85253

CLIENT CONTACT

mountain view medical
center
1444 N. 14th St.
Phoenix, AZ 85018

602.802.8106 t
#Client Fax f
#Client E-mail

PROJECT NO.	DATE OF ISSUE
2018_041	02.07.2019
REVISION NO.	DATE
1	09.26.2018
2	11.01.2018
3	01.22.2019
4	02.19.2019

PROJECT TEAM
DC, MB, KWN

DRAWN BY
MB, KWN

PROJECT PHASE
SUP major amendment
Review #4

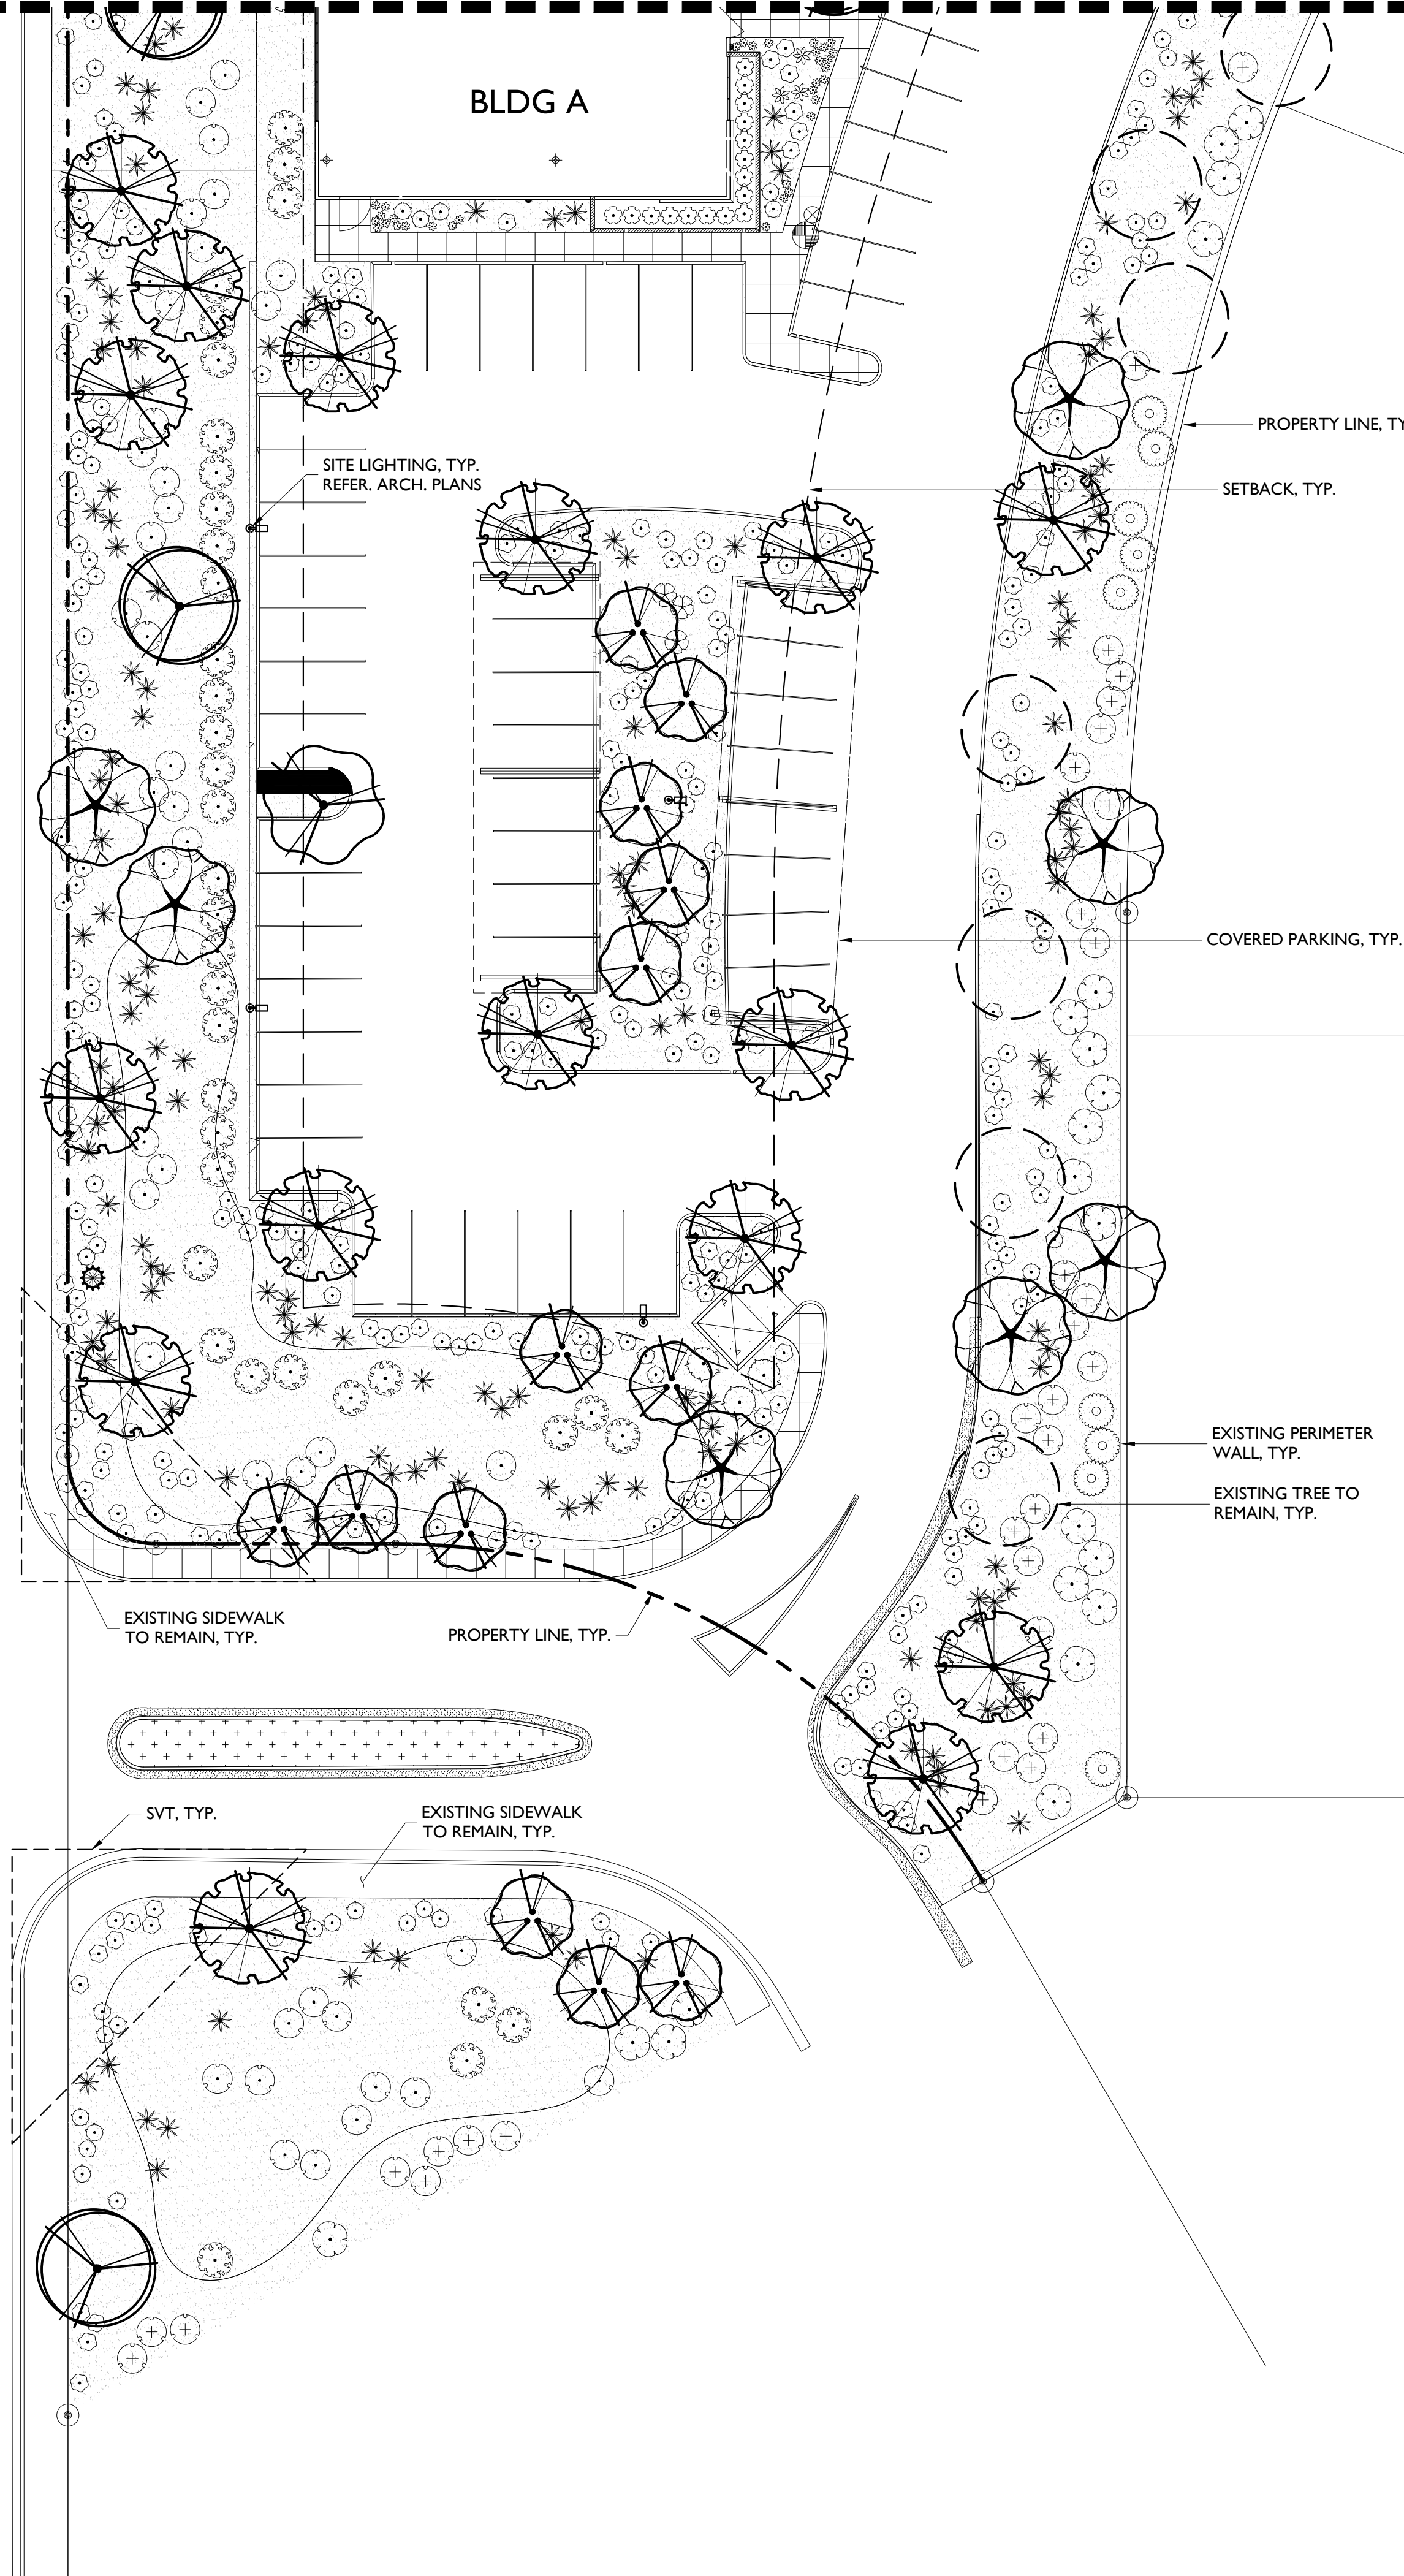
SHEET CONTENTS
Landscape Plan

SHEET NO.
L-101

SUP Amendment 3rd Review

TATUM BOULEVARD





SHEET L-103




HARDSCAPE SCHEDULE

	EXPOSED AGGREGATE CONCRETE
	CONCRETE PAVER

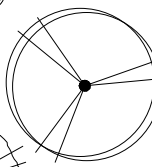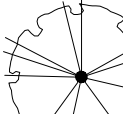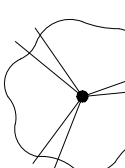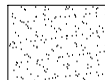NOTE:
1. LANDSCAPE CONTRACTOR TO INVENTORY, SALVAGE AND PROTECT ALL EXISTING CACTI AND LANDSCAPE BOULDERS ON SITE AND RE-USE IN NEW LANDSCAPE PLANTING ON-SITE.
2. LANDSCAPE CONTRACTOR TO PRESERVE AND PROTECT ALL EXISTING TREES THAT ARE DESIGNATED TO REMAIN.
* ALL NEW TREES PLANTED ALONG THE RESIDENTIAL PROPERTY LINE SHALL BE 36" BOX MIN. CONT.

TREES	BOTANICAL NAME	CONT.	SIZE	QTY
	Bauhinia lunarioides Texasplume	24" box		5
	Caesalpinia cacalaco 'Smoothie' TM Cascadote	24" box		6
	Carnegiea gigantea Saguaro	--	8-10' Ht.	21
	Chilopsis linearis Desert Willow	24" box		21
	Olneya tesota Desert Ironwood	24" box		13
	Parkinsonia florida Palo Verde	24" box*		72
	Prosopis glandulosa 'Maverick' TM Honey Mesquite	24" box*		25
	Prosopis x 'Phoenix' TM Hybrid Mesquite	24" box		27
SHRUBS	BOTANICAL NAME	SIZE	QTY	
	Agave desmettiana Dwarf Century Plant	5 gal.	24	
	Asclepias subulata Rush Milkweed	5 gal.	302	
	Bulbine frutescens Stalked Bulbine	5 gal.	136	
	Caesalpinia pulcherrima Red Bird Of Paradise	5 gal.	189	
	Calliandra x 'Sierra Starr' TM Fairy Duster	5 gal.	102	
	Cordia parvifolia Small-Leaf Geigertree	5 gal.	64	
	Dasylirion wheeleri Grey Desert Spoon	5 gal.	14	
	Echinocactus grusonii Golden Barrel Cactus	5 gal.	43	
	Eremophila maculata brevifolia Spotted Emu Bush	5 gal.	35	
	Fouquieria splendens Ocotillo	5 gal.	28	
	Hesperaloe parviflora 'Brakelights' TM Brakelights Red Yucca	5 gal.	644	
	Justicia californica Beloperone	5 gal.	23	
	Lantana x 'New Gold' New Gold Lantana	5 gal.	1,013	
	Leucophyllum langmaniae 'Lynn's Legacy' Barometerbush	5 gal.	239	
	Leucophyllum zygophyllum 'Cimarron' TM Cimarron	5 gal.	763	
	Opuntia basilaris Beavertail Pricklypear	5 gal.	13	
	Pedilanthus bracteatus Slipper	5 gal.	41	
	Senecio serpens Blue Chalksticks	5 gal.	55	
	Tecoma stans 'Sunrise' Yellow Bells	5 gal.	52	
	Tetranuris acaulis Stemless Four-nerve Daisy	1 gal.	786	
GROUND COVERS	BOTANICAL NAME	CONT.	QTY	
	Decomposed Granite "Express Brown" or Match Existing	1/2" SCREENED	139,673 sf	

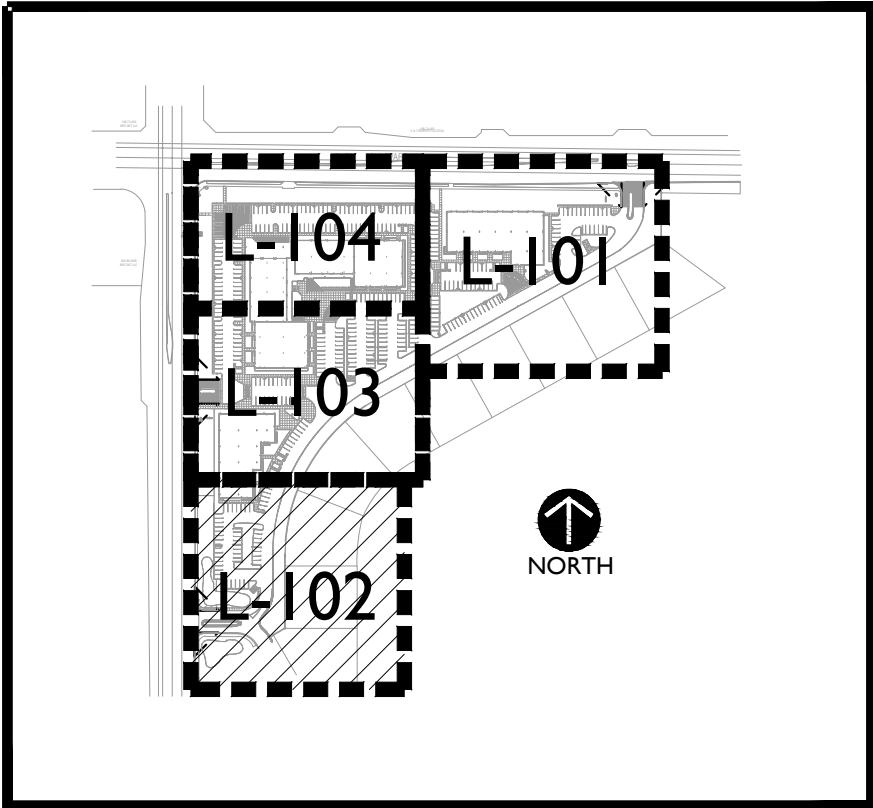KEY MAP



2929 n central ave
eleventh floor
phoenix arizona 85012
602.257.1764 t
602.257.9029 f
www.owp.com

RVI

120 S. Ash Avenue
Tempe, Arizona 85281
Tel: 480.994.0994
www.rviplanning.com

mountain view medical center, LLC
Mountain View Medical
Center Redevelopment
10555,10565,10575,10585,10595,10599 N. Tatum Blvd ,
Paradise Valley, Arizona 85253

CLIENT CONTACT

mountain view medical center
2044 N. 24th St.
Phoenix, AZ 85018
602.802.8106 t
#Client Fax 1
#Client E-mail

PROJECT NO. 2018_041
DATE OF ISSUE 02.07.2019

REVISION NO. 1
DATE 09.26.2018
2
11.01.2018
3
01.22.2019
4
02.19.2019

PROJECT TEAM DC, MB, KWN
DRAWN BY MB, KWN

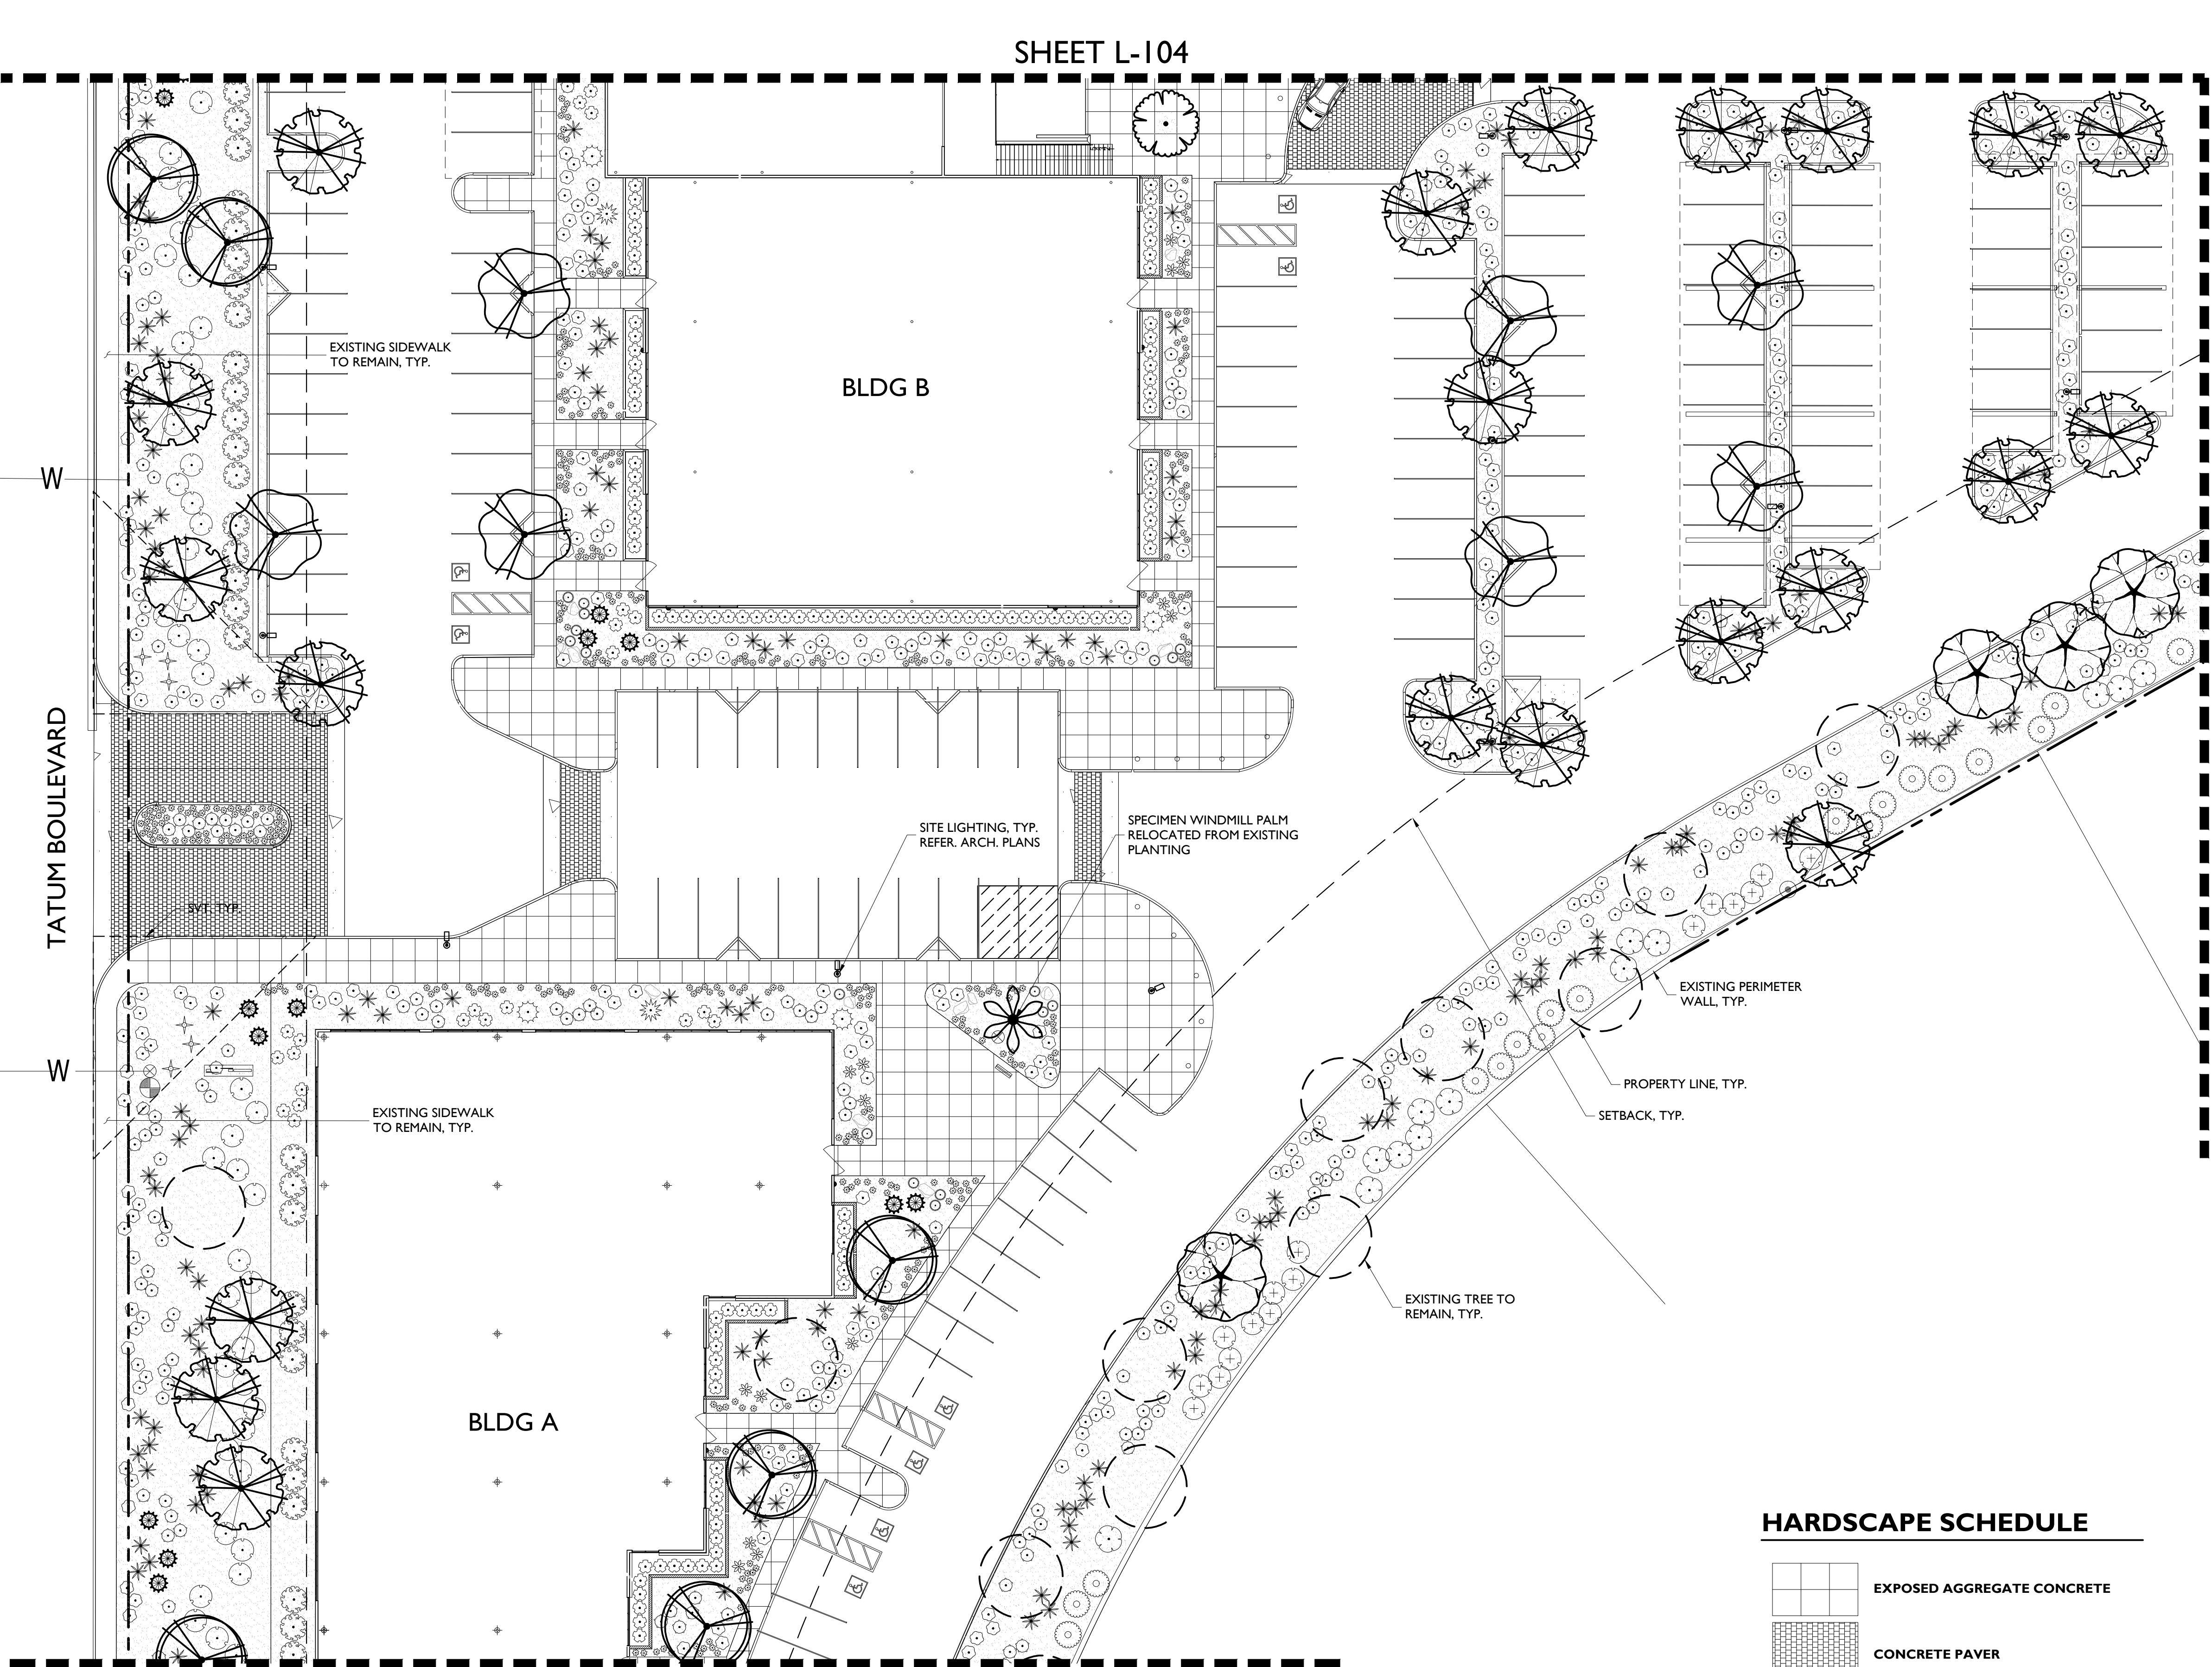
PROJECT PHASE SUP major amendment
Review #4

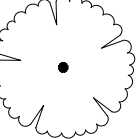
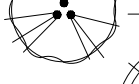
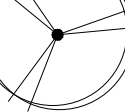
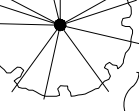
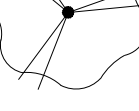
SHEET CONTENTS Landscape Plan

SHEET NO.

L-102

SUP Amendment 3rd Review




TREES	BOTANICAL NAME	CONT.	SIZE	QTY
	Bauhinia lunarioides Texasplume	24" box		11
	Caesalpinia cacalaco 'Smoothie'™ Cascolote	24" box		6
	Carnegiea gigantea Saguaro	--	8-10' Ht.	21
	Chilopsis linearis Desert Willow	24" box		21
	Oleaya tesota Desert Ironwood	24" box		13
	Parkinsonia florida Palo Verde	24" box *		72
	Prosopis glandulosa 'Maverick'™ Honey Mesquite	24" box *		25
	Prosopis x 'Phoenix'™ Hybrid Mesquite	24" box		27
SHRUBS	BOTANICAL NAME	SIZE	QTY	
	Agave desmettiana Dwarf Century Plant	5 gal.	24	
	Asclepias subulata Rush Milkweed	5 gal.	302	
	Bulbine frutescens Stalked Bulbine	5 gal.	136	
	Caesalpinia pulcherrima Red Bird Of Paradise	5 gal.	189	
	Calliandra x 'Sierra Starr'™ Fairy Duster	5 gal.	102	
	Cordia parvifolia Small-Leaf Geigertree	5 gal.	64	
	Dasyliroon wheeleri Grey Desert Spoon	5 gal.	14	
	Echinocactus grusonii Golden Barrel Cactus	5 gal.	43	
	Eremophila maculata brevifolia Spotted Emu Bush	5 gal.	35	
	Fouquieria splendens Ocotillo	5 gal.	28	
	Hesperaloe parviflora 'Brakelights'™ Brakelights Red Yucca	5 gal.	644	
	Justicia californica Beloperone	5 gal.	23	
	Lantana x 'New Gold' New Gold Lantana	5 gal.	1,013	
	Leucophyllum langmaniae 'Lynn's Legacy' Barometerbush	5 gal.	239	
	Leucophyllum zygophyllum 'Cimarron'™ Cimarron	5 gal.	763	
	Opuntia basilaris Beavertail Pricklypear	5 gal.	13	
	Pedilanthus bracteatus Slipper	5 gal.	41	
	Senecio serpens Blue Chalksticks	5 gal.	55	
	Tecoma stans 'Sunrise' Yellow Bells	5 gal.	52	
	Tetranneuris acaulis Stemless Four-nerve Daisy	1 gal.	786	
GROUND COVERS	BOTANICAL NAME	CONT.	QTY	
	Decomposed Granite "Express Brown" or Match Existing	1/2" SCREENED	139,673 sf	


HARDSCAPE SCHEDULE

	EXPOSED AGGREGATE CONCRETE
	CONCRETE PAVER

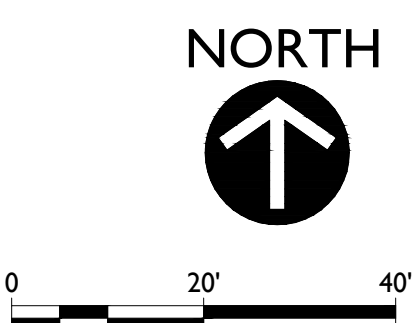NOTE:
1. LANDSCAPE CONTRACTOR TO INVENTORY, SALVAGE AND PROTECT ALL EXISTING CACTI AND LANDSCAPE BOULDERS ON SITE AND RE-USE IN NEW LANDSCAPE PLANTING ON-SITE.
2. LANDSCAPE CONTRACTOR TO PRESERVE AND PROTECT ALL EXISTING TREES THAT ARE DESIGNATED TO REMAIN.
* ALL NEW TREES PLANTED ALONG THE RESIDENTIAL PROPERTY LINE SHALL BE 36" BOX MIN. CONT.



KEY MAP

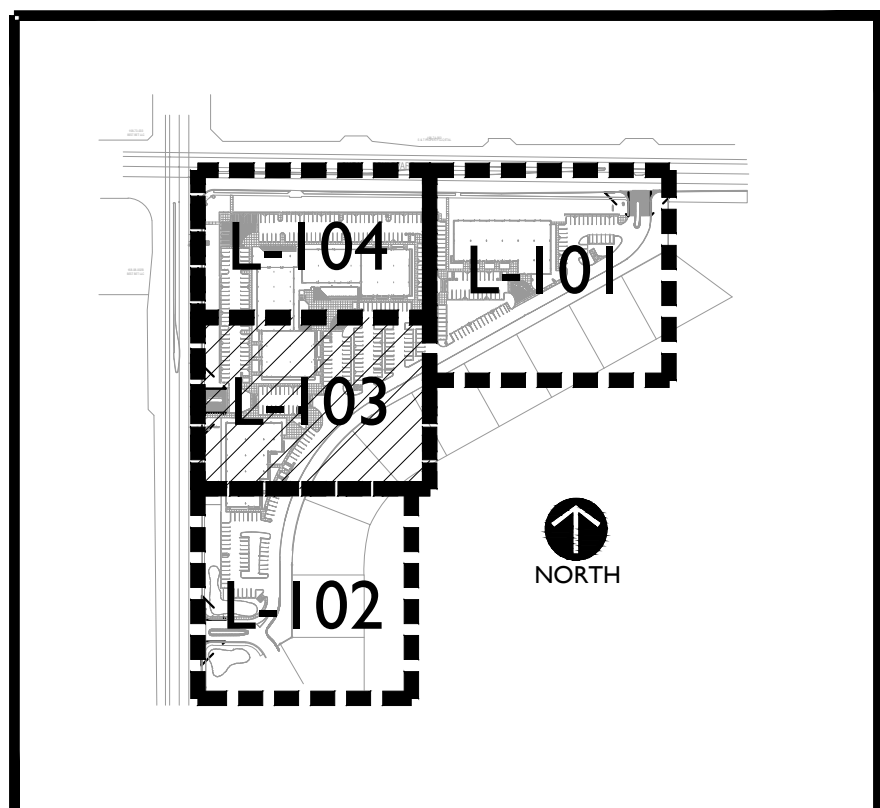

orcutt winslow

2929 n central ave
eleventh floor
phoenix arizona 85012

602.257.1764 t
602.257.9029 f

www.owp.com

© 2017 RVI Planning, Inc. All rights reserved. RVI Planning, Inc. is a registered professional engineering firm in the State of Arizona. RVI Planning, Inc. is not responsible for the design or construction of any project unless it is specifically stated in the contract documents. 


RVI

1201 S. Ash Avenue
Tempe, Arizona 85281
Tel: 480.994.0994
www.rvipanning.com

mountain view medical center, LLC
Mountain View Medical
Center Redevelopment
10555,10565,10575,10585,10595,10599 N. Tatum Blvd ,
Paradise Valley, Arizona 85253

CLIENT CONTACT	
mountain view medical center, LLC 10555,10565,10575,10585,10595,10599 N. Tatum Blvd , Paradise Valley, Arizona 85253	602.802.8106 t #Client Fax f #Client E-mail
PROJECT NO.	DATE OF ISSUE
2018_041	02.07.2019
REVISION NO.	DATE
1	09.26.2018
2	11.01.2018
3	01.22.2019
4	02.19.2019
PROJECT TEAM	DRAWN BY
DC, MB, KWN	MB, KWN
PROJECT PHASE	
SUP major amendment Review #4	
SHEET CONTENTS	
Landscape Plan	
SHEET NO.	
L-103	

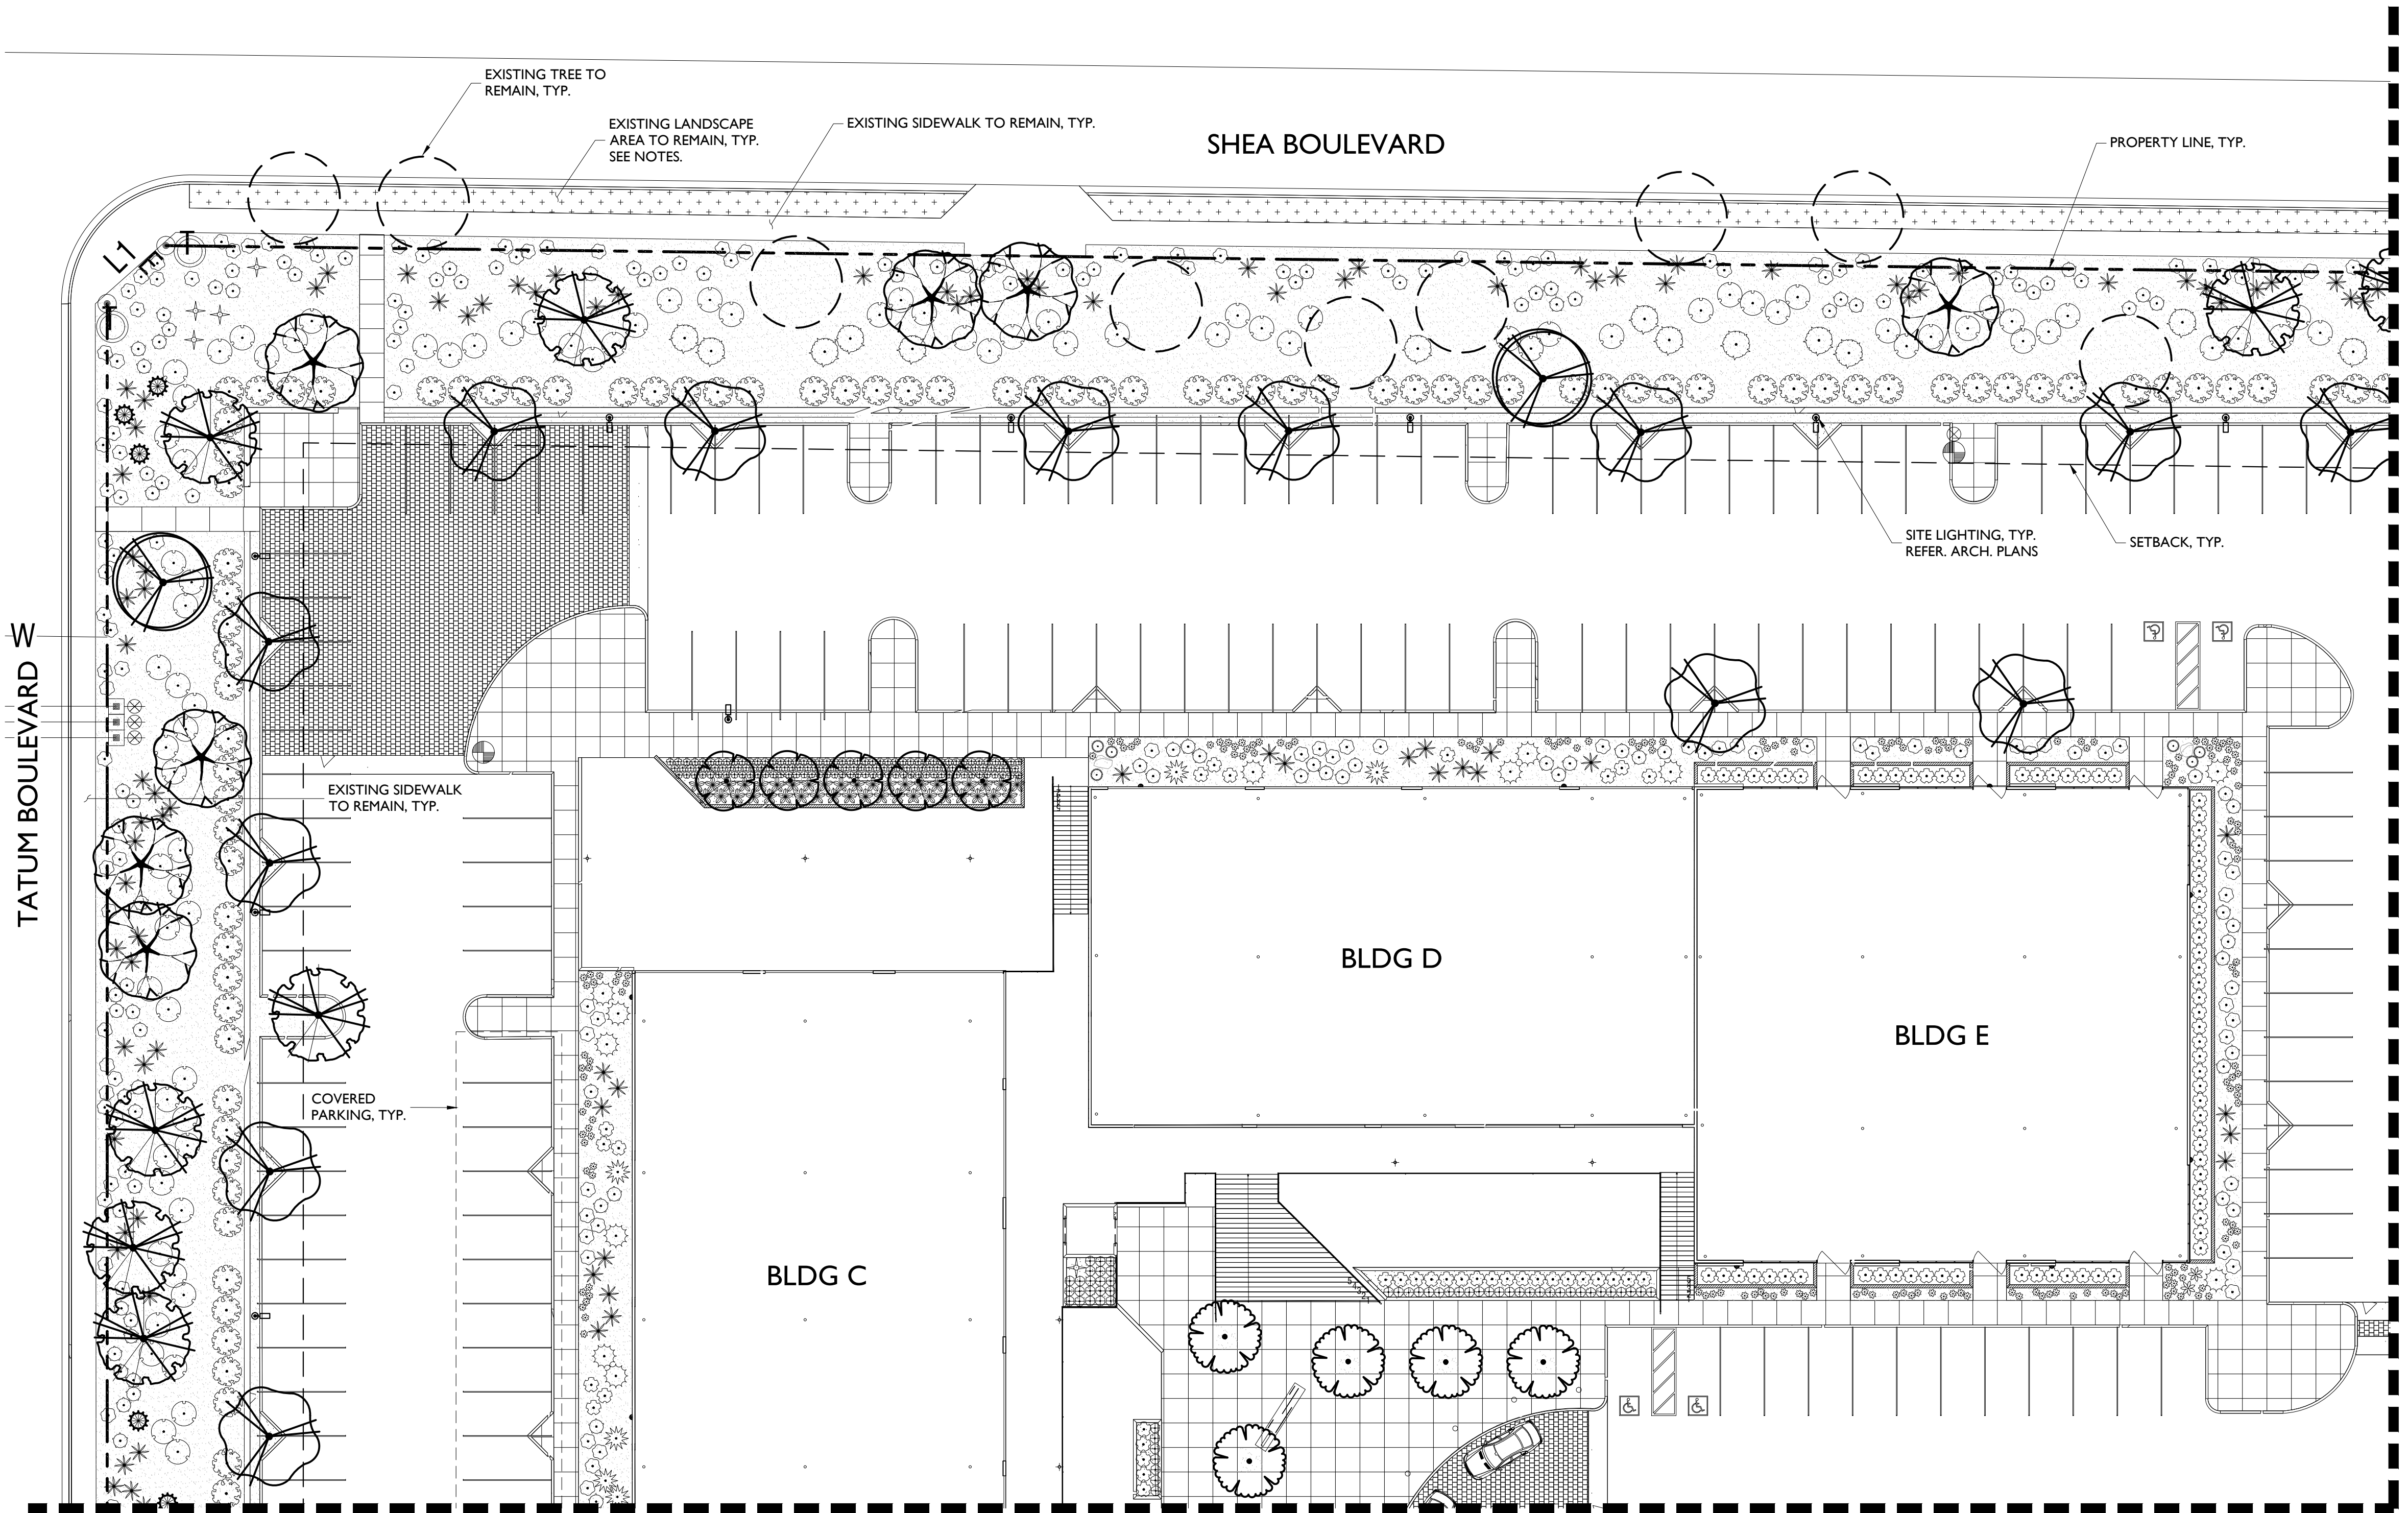SUP Amendment 3rd Review










SHEET L-103

SHEET L-101



HARDSCAPE SCHEDULE

	EXPOSED AGGREGATE CONCRETE
	CONCRETE PAVER

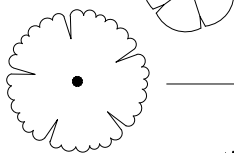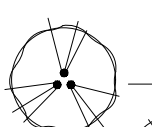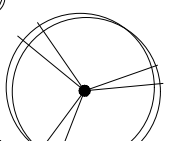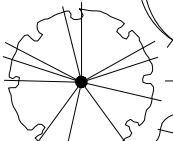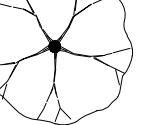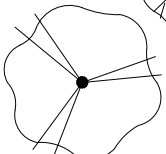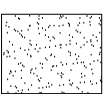NOTE:
1. LANDSCAPE CONTRACTOR TO INVENTORY, SALVAGE AND PROTECT ALL EXISTING CACTI AND LANDSCAPE BOULDERS ON SITE AND RE-USE IN NEW LANDSCAPE PLANTING ON-SITE.
2. LANDSCAPE CONTRACTOR TO PRESERVE AND PROTECT ALL EXISTING TREES THAT ARE DESIGNATED TO REMAIN.
* ALL NEW TREES PLANTED ALONG THE RESIDENTIAL PROPERTY LINE SHALL BE 36" BOX MIN. CONT.

TREES	BOTANICAL NAME	CONT.	SIZE	QTY
	Bauhinia lunarioides Texasplume	24" box		5
	Caesalpinia cacalaco 'Smoothie' TM Cascalote	24" box		6
	Carnegiea gigantea Saguaro	--	8-10' Ht.	21
	Chilopsis linearis Desert Willow	24" box		21
	Olneya tesota Desert Ironwood	24" box		13
	Parkinsonia florida Palo Verde	24" box *		72
	Prosopis glandulosa 'Maverick' TM Honey Mesquite	24" box *		25
	Prosopis x 'Phoenix' TM Hybrid Mesquite	24" box		27
SHRUBS	BOTANICAL NAME	SIZE	QTY	
	Agave desmetiana Dwarf Century Plant	5 gal.	24	
	Asclepias subulata Rush Milkweed	5 gal.	302	
	Bulbine frutescens Stalked Bulbine	5 gal.	136	
	Caesalpinia pulcherrima Red Bird Of Paradise	5 gal.	189	
	Calliandra x 'Sierra Starr' TM Fairy Duster	5 gal.	102	
	Cordia parvifolia Small-Leaf Geigertree	5 gal.	64	
	Dasylirion wheeleri Grey Desert Spoon	5 gal.	14	
	Echinocactus grusonii Golden Barrel Cactus	5 gal.	43	
	Eremophila maculata brevifolia Spotted Emu Bush	5 gal.	35	
	Fouquieria splendens Ocotillo	5 gal.	28	
	Hesperaloe parviflora 'Brakelights' TM Brakelights Red Yucca	5 gal.	644	
	Justicia californica Beloperone	5 gal.	23	
	Lantana x 'New Gold' New Gold Lantana	5 gal.	1,013	
	Leucophyllum langmaniae 'Lynn's Legacy' Barometerbush	5 gal.	239	
	Leucophyllum zygophyllum 'Cimarron' TM Cimarron	5 gal.	763	
	Opuntia basilaris Beavertail Pricklypear	5 gal.	13	
	Pedilanthus bracteatus Slipper	5 gal.	41	
	Senecio serpens Blue Chalksticks	5 gal.	55	
	Tecoma stans 'Sunrise' Yellow Bells	5 gal.	52	
	Tetranneuris acutis Stemless Four-nerve Daisy	1 gal.	786	
GROUND COVERS	BOTANICAL NAME	CONT.	QTY	
	Decomposed Granite 'Express Brown' or Match Existing	1/2" SCREENED	139,673 sf	

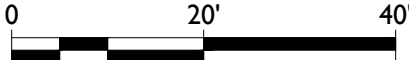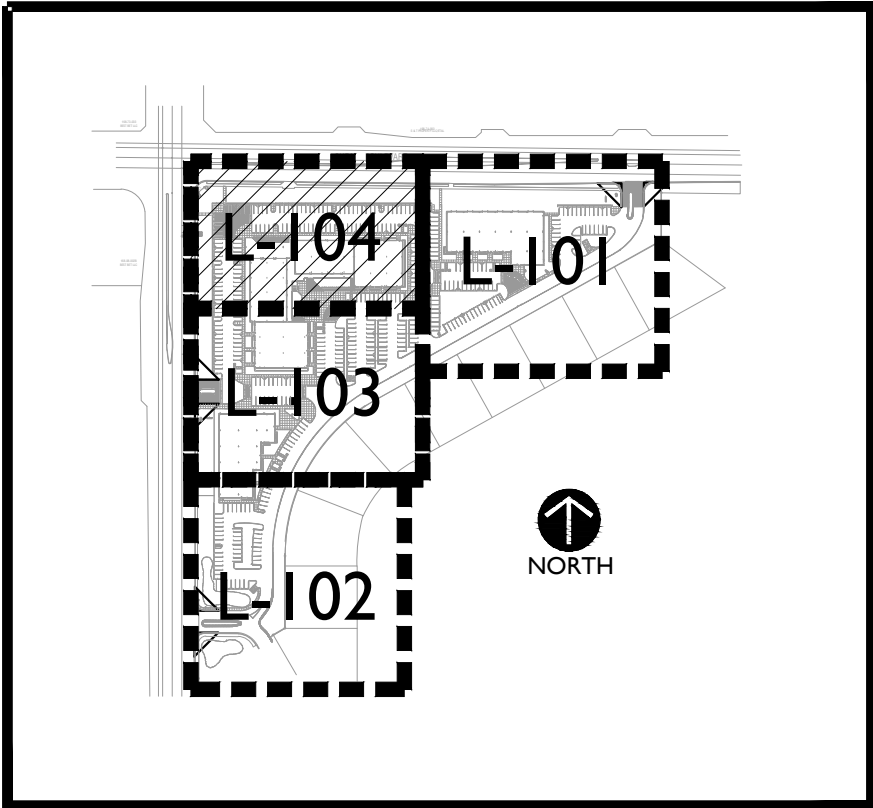KEY MAP



2929 n central ave
eleventh floor
phoenix arizona 85012

602.257.1764 t
602.257.9029 f

www.owp.com



120 S. Ash Avenue
Tempe, Arizona 85281
Tel: 480.994.0994
www.rviplanning.com

mountain view medical center, LLC
**Mountain View Medical
Center Redevelopment**

10555,10565,10575,10585,10595,10599 N. Tatum Blvd ,
Paradise Valley, Arizona 85253

CLIENT CONTACT

mountain view medical center, LLC
10555 N. Tatum St.
Phoenix, AZ 85018

602.802.8106 t
#Client Fax f
#Client E-mail

PROJECT NO.	DATE OF ISSUE
2018_041	02.07.2019
REVISION NO.	DATE
1	09.26.2018
2	11.01.2018
3	01.22.2019
4	02.19.2019

PROJECT TEAM	DRAWN BY
DC, MB, KWN	MB, KWN

PROJECT PHASE
SUP major amendment Review #4
SHEET CONTENTS
Landscape Plan

SHEET NO.
L-104

SUP Amendment 3rd Review