


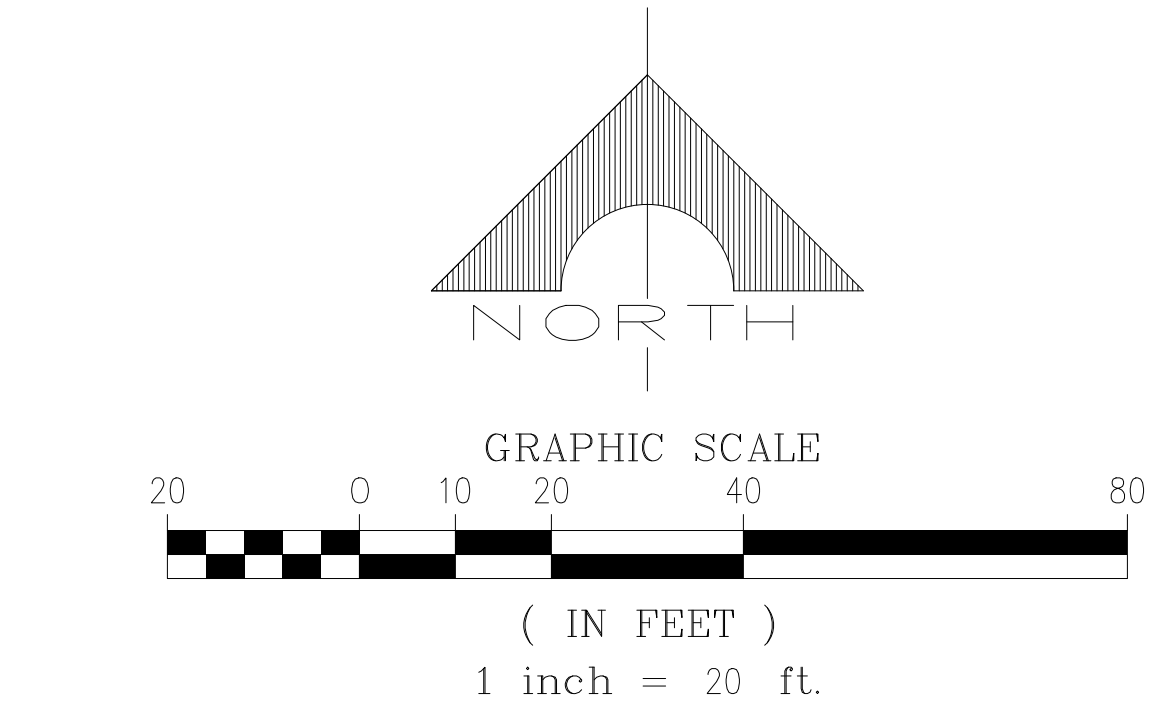


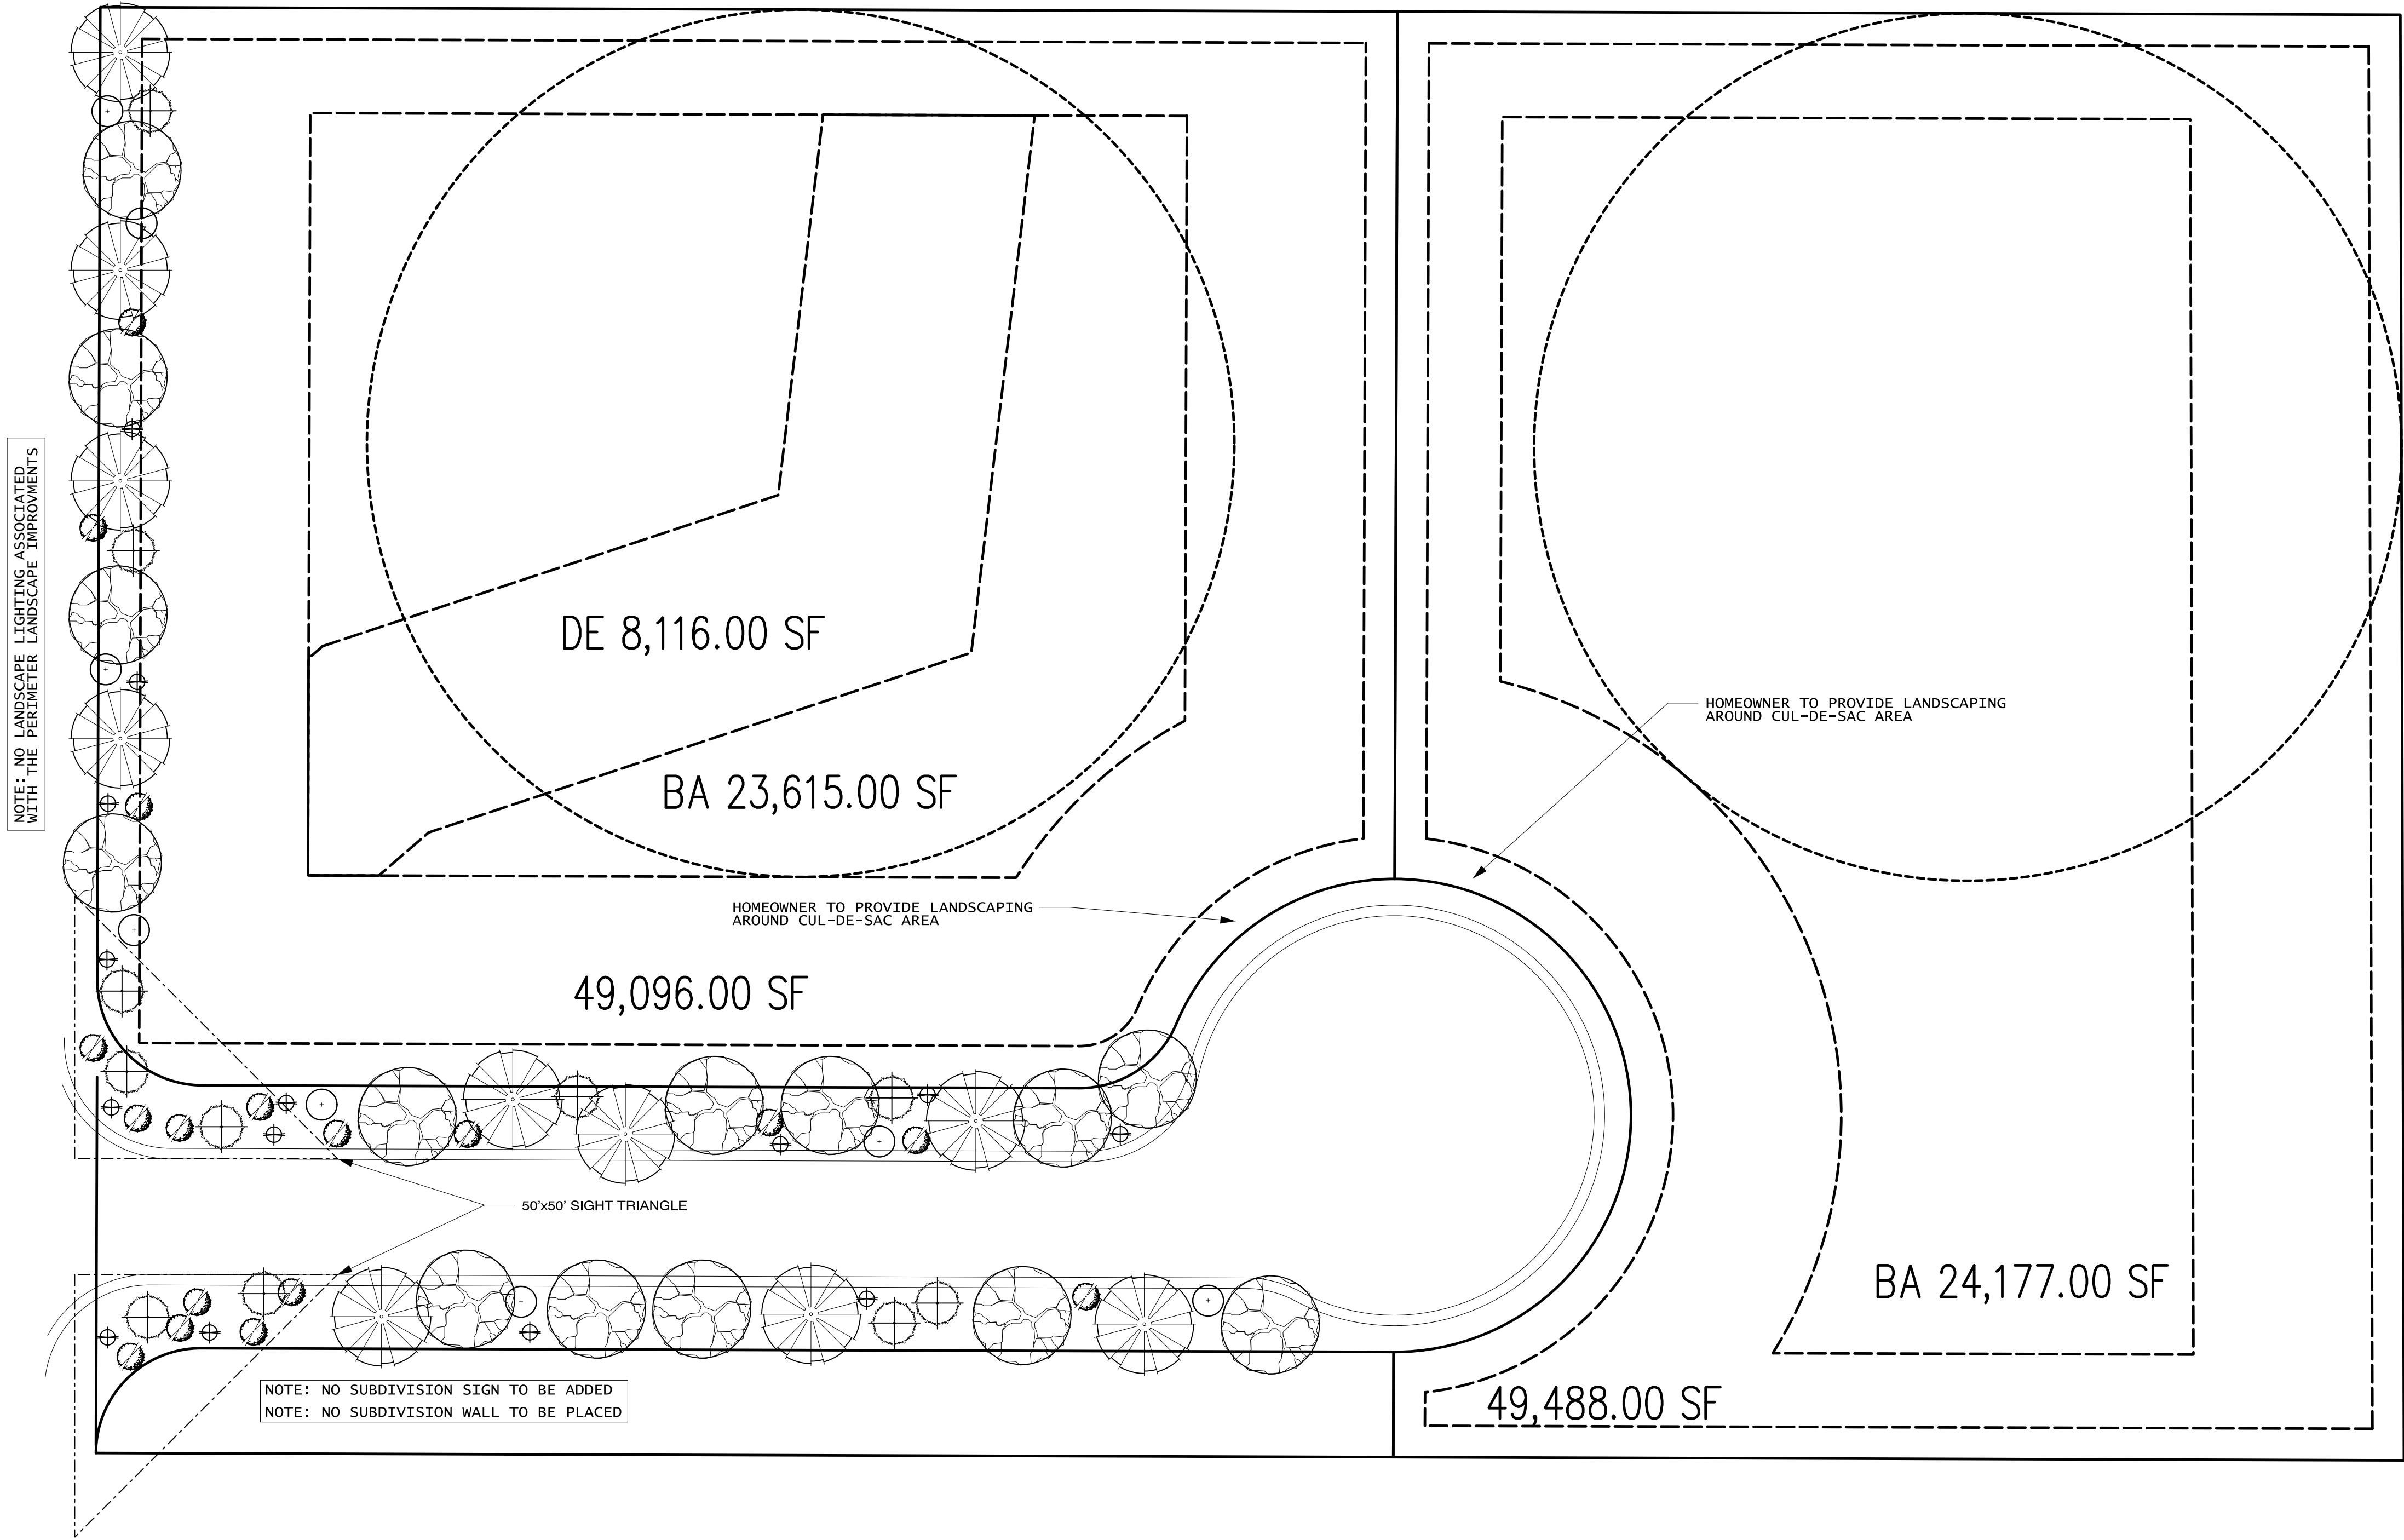

LANDSCAPE LEGEND			
NEW PLANTS			
SYMBOL	PLANT NAME	QUANTITY	SIZE
	BLUE PALO VERDE/ CERCIDIUM FLORIDUM	14	15g
	MEXICAN BIRD/ CAESALPINA MEXICANA	8	15g
	FOOTHILL PALO VERDE/ PARKINSONIA MICROPHYLLA	10	15g
	GLOBE MALLOW/ SPHAERALCEA AMBIGUA	14	5g
	CREOSOTE BUSH/ LARREA TRIDENTATA	17	5g
	YELLOW BELLS/ TECOMA STANS	11	5g

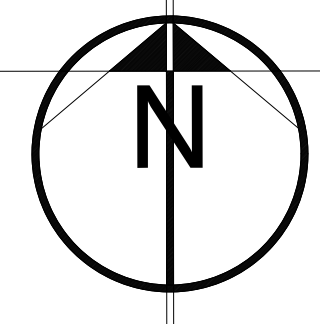

1/20"=1'-0"

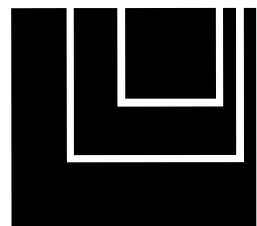

CULLUM
HOMES

www.cullumhomes.com

LAVITT MANOR
7525 N. IRONWOOD DRIVE
PARADISE VALLEY, AZ

LANDSCAPE PLAN