


Andaz Scottsdale Resort & Spa (SUP-R)

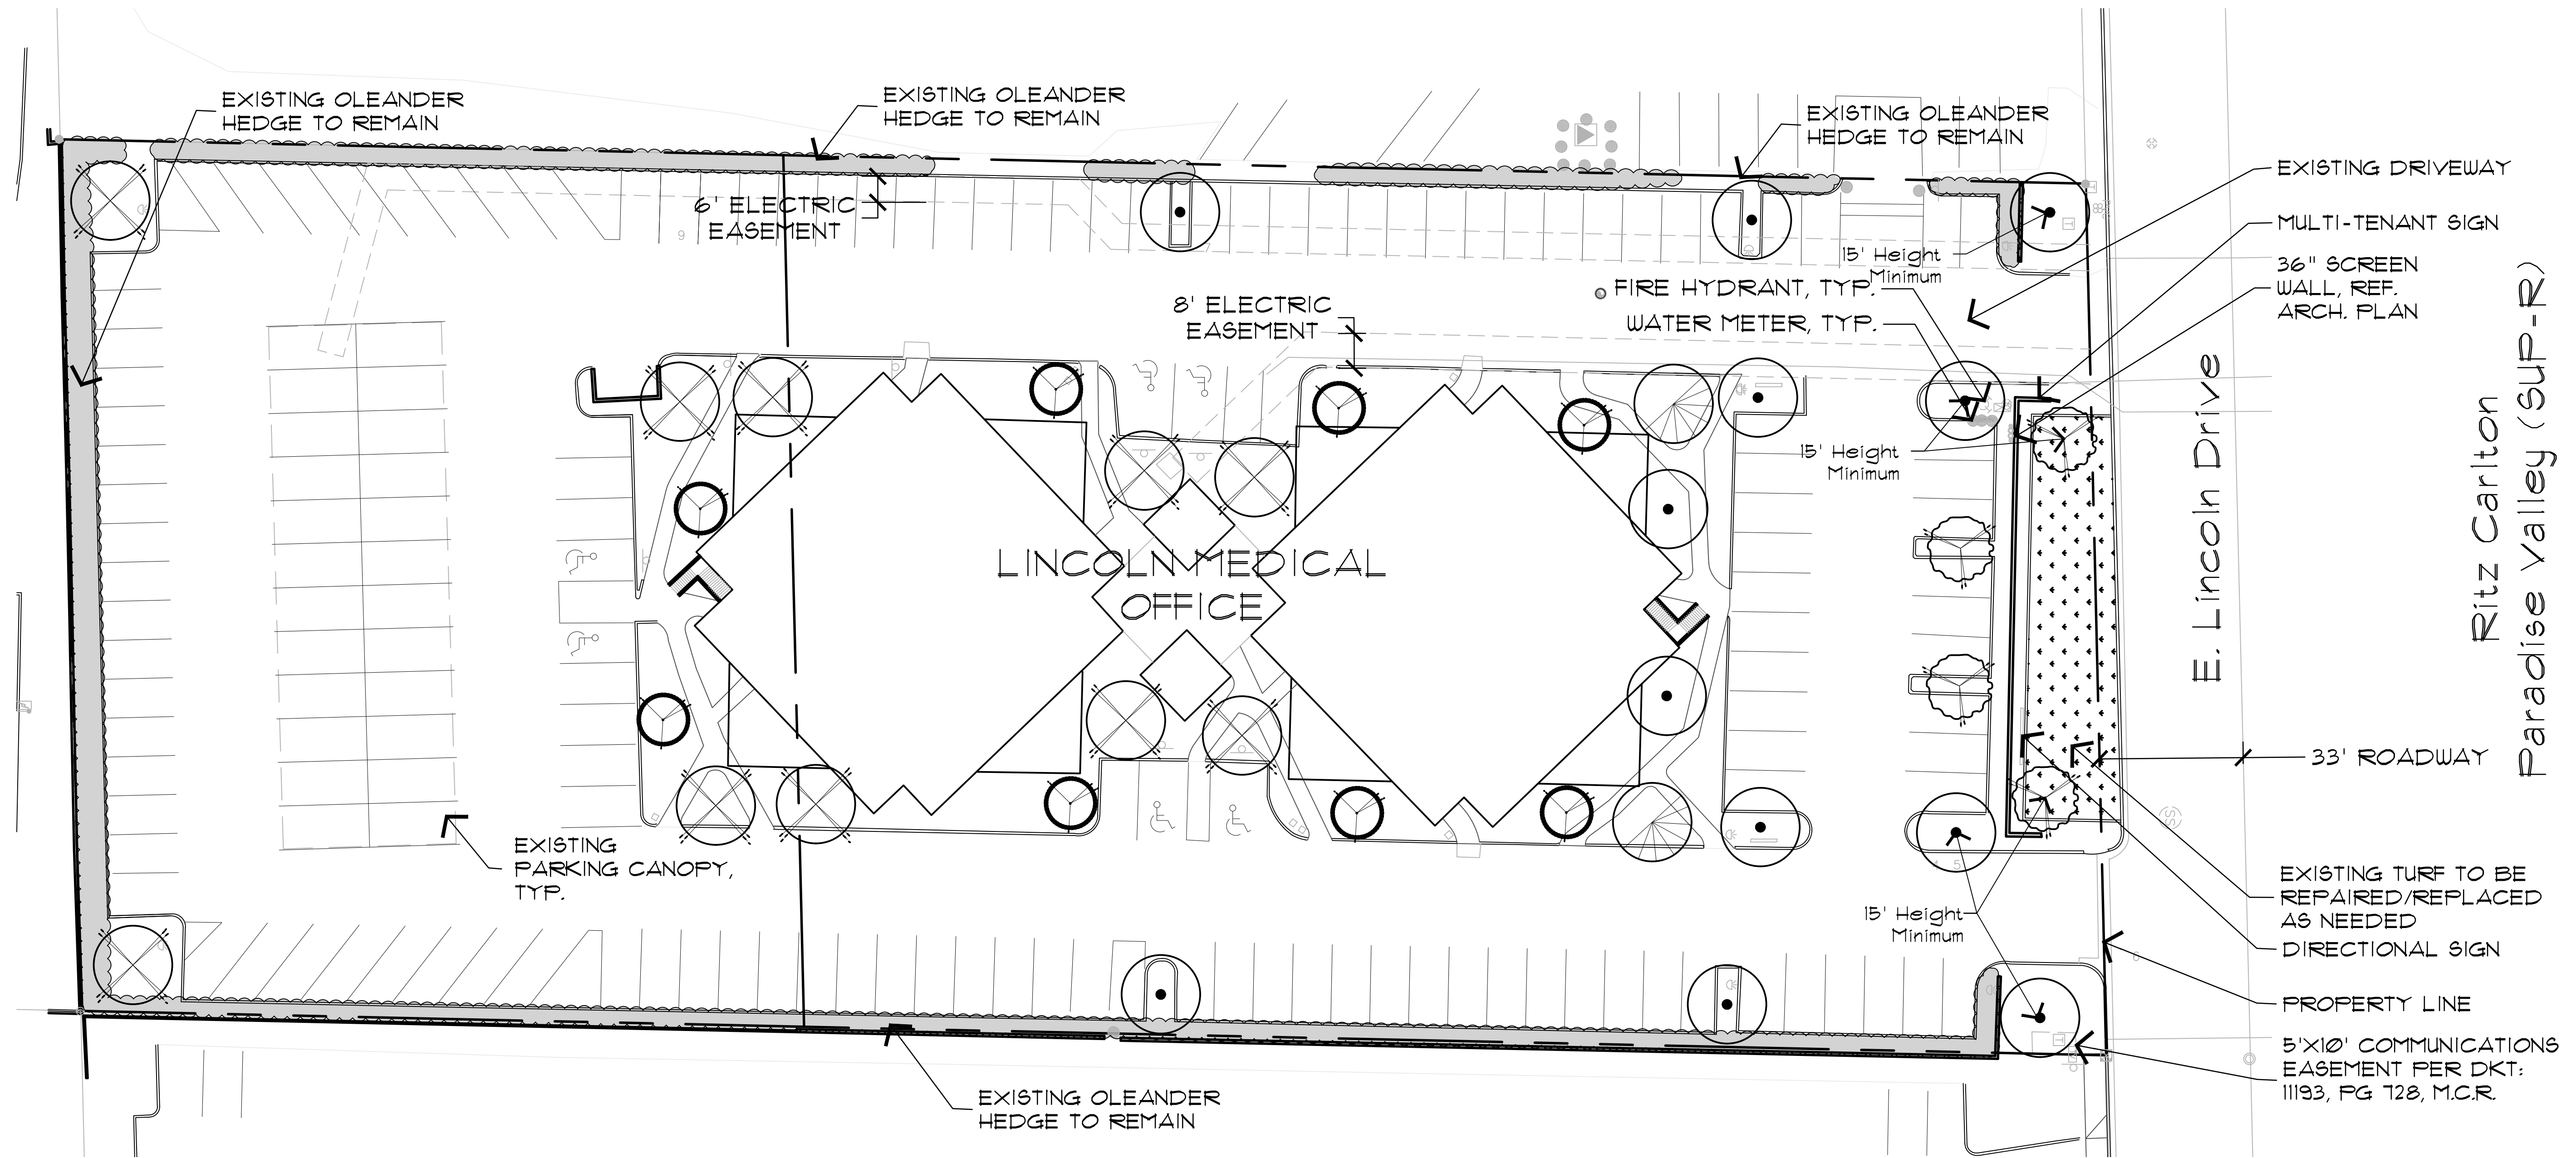

PLANT SCHEDULE

BOTANICAL NAME	COMMON NAME	QTY	SIZE	NOTES
TREES/PALMS				
Prosopis sp. 'Rio Salado'	Rio Salado Mesquite	10	2" Cal.	Standard Trunk Upright Form
Prosopis sp. 'Rio Salado'	Rio Salado Mesquite	2	2" Cal.	Multi Trunk Dense Canopy
Parkinsonia x 'Desert Museum'	Desert Museum Palo Verde	12	4" Cal.	Standard Trunk Dense Canopy
Pistacia x 'Red Push'	Red Push Pistache	4	4" Cal.	Standard Trunk Dense Canopy
Bauhinia Lunarioides	Anacacho Orchid Tree	8	2" Cal.	Multi Trunk Dense Canopy

AMENDED S.U.P. LANDSCAPING NOTES (1974)


1. THE SIX (6) TREES TO BE LOCATED IN THE FRONT OF THE PROPERTY SHALL HAVE A MINIMUM HEIGHT OF FIFTEEN FEET, AND PALM TREES SHALL BE EXCLUDED FROM THESE PLANTINGS.

AMENDED S.U.P. LANDSCAPING NOTES (1976)

1. TREES SHALL BE PROVIDED AT THE RATE OF ONE PER 500 SQ. FT. OF LANDSCAPED AREA. (36 TREES)
2. 50% OF THE TREE REQUIREMENT SHALL BE PROVIDED IN MATURE TREES.
3. MATURE TREES SHALL BE THE FOLLOWING MIN. SIZE 10'-12' HT. X 8'-10" WIDE OR 4" SINGLE TRUNK CALIPER OR 2" AVERAGE TRUNK CALIPER FOR A MULTIPLE TRUNK TREE OR 10' TRUNK HEIGHT FOR PALMS.

LANDSCAPE PLAN

SCALE: 1"=30'-0"

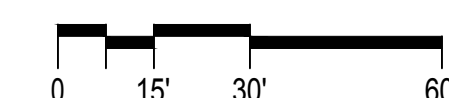

LANDSCAPE IMPROVEMENTS

7125 Lincoln Medical Office

Paradise Valley, Arizona



Collaborative V
Design Studio Inc.
16 East 1st Ave.,
Suite 103
Scottsdale, Arizona
85251
Office: 480-347-0590
Fax: 480-656-6012

EXPIRES 06 / 30 / 2022

IGNED BY:	MD/CP
OWN BY:	CP
OKED BY:	MD/PV
DATE:	August 7, 2019
REVISIONS:	

coln Medical Office
struction Documents

1.0

of 2

Landscape | an