


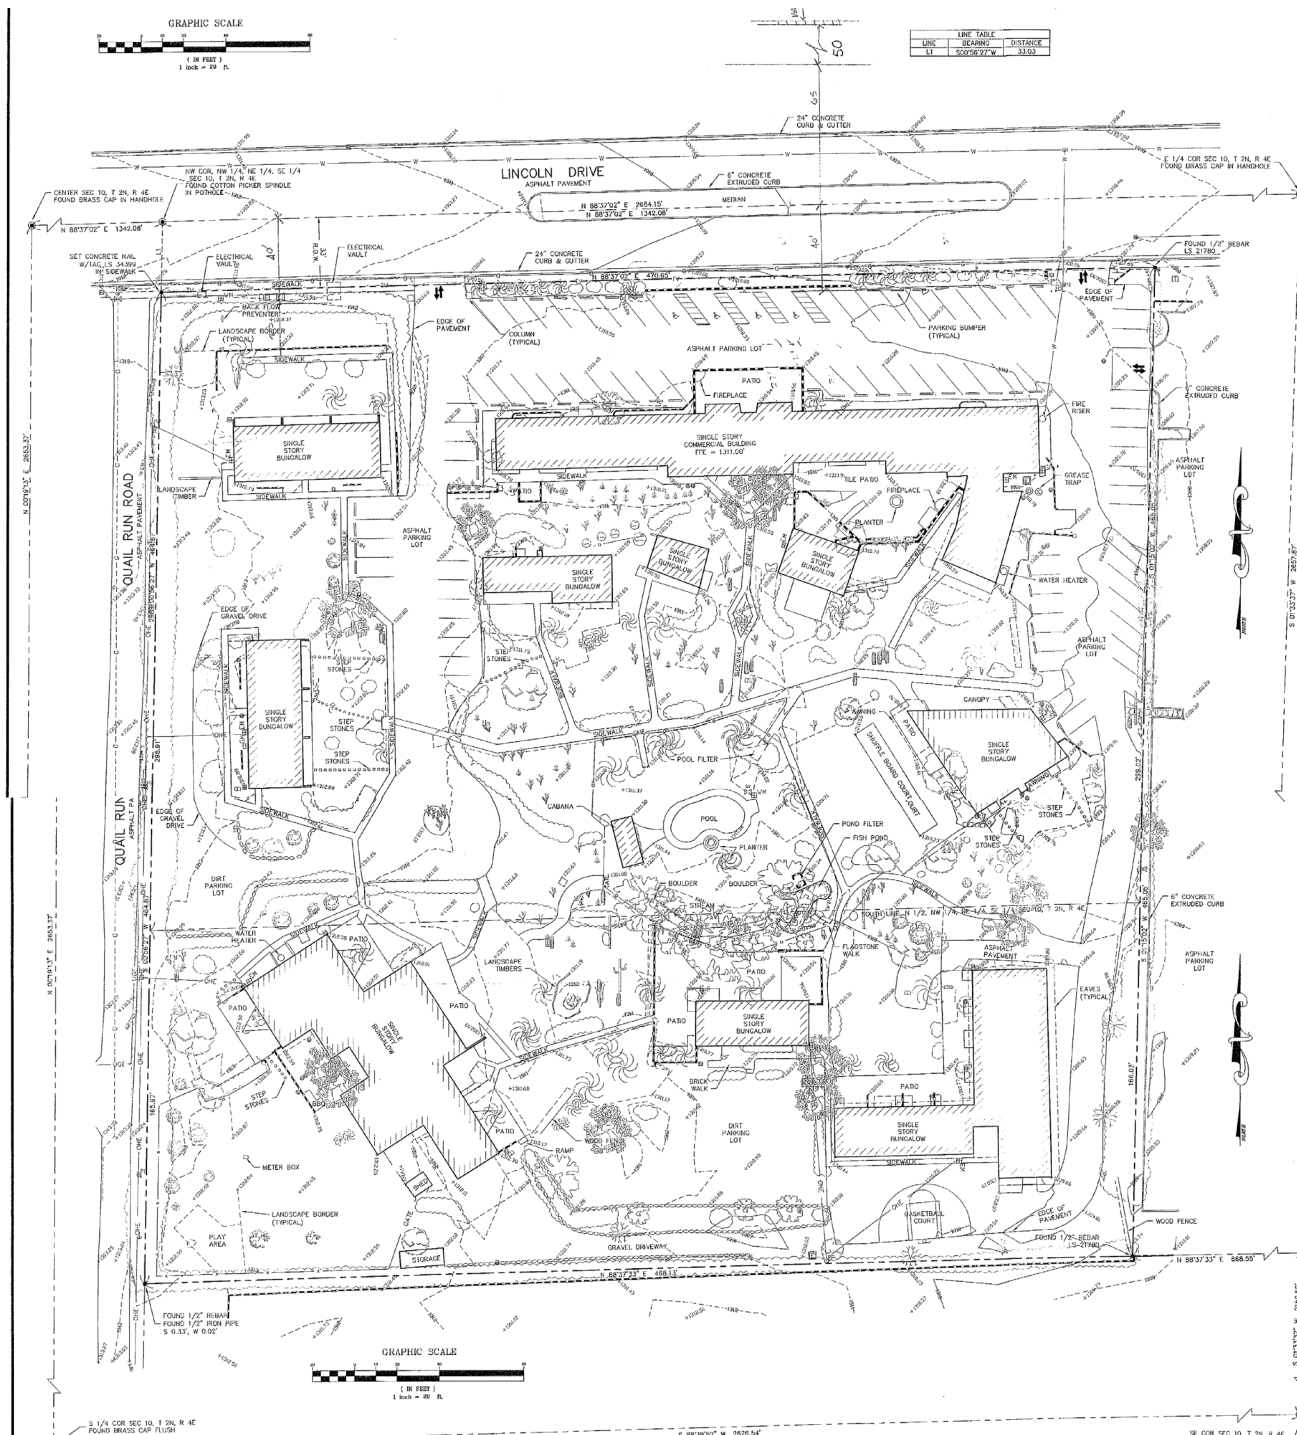

EXISTING TOPOGRAPHIC SURVEY



SMOKE TREE RESORT	
FLEET • FISHER ENGINEERING INC.	
4550 EAST CAMELBACK RD. SUITE 400 • PHOENIX, ARIZONA 85018 • PH: (602) 244-3339	
ALTA/ACSM LAND TITLE SURVEY	FLEET • FISHER ENGINEERING INC.
4550 EAST CAMELBACK RD. SUITE 400	4550 EAST CAMELBACK RD. SUITE 400 • PHOENIX, ARIZONA 85018 • PH: (602) 244-3339
CVL # 1-01-03453-01	





PROGRAM:

- A. Pedestrian entry
- B. Resort Reception Entry Plaza and Valet
- C. Resort Reception and Lobby
- D. Pavilion
- E. Event Lawn
- F. Shade Trellis
- G. Restaurant
- H. Market
- I. Coffee Shop
- J. Outdoor Patio
- K. Resort Pool
- L. Pool Lounge
- M. Entry Lounge
- N. Resort Suites (guest rooms)
- O. Resort Guest Flex Space
- P. Luxury Suites (guest rooms)
- Q. Signage
- R. Surface Parking
- S. Quail Run Road Access Point
- T. Garbage Bins
- U. Delivery Location
- V. Employee Break Area
- W. Back of House
- AB. Sight Visibility Triangle - 33' x 33'
- AC. APS Utility Box

■ F.F. at 0'-0"

■ F.F. at -1'-0"

■ F.F. at -2'-0"

PHX
ARCHITECTURE

GREEY|PICKETT

BEUS
GILBERT



CREATIVE DESIGNS
IN LIGHTING

CVL
CONSULTANTS



PROPOSED SITE PLAN - FINISH FLOOR EXHIBIT

the
smoke tree resort

7101 E LINCOLN DR, PARADISE VALLEY, AZ 85253
SPECIAL USE PERMIT | MAJOR AMENDMENT APPLICATION

A87

SEP 6, 2019
11 x 17 format
REVISED
JULY 20, 2020