

LIGHTING FIXTURE SYMBOLS

			LUMENS	KELVINS	QTY.
	•	2" RECESSED LED CAN: NORA NIOB-2RC27XWW (38° BEAM)	750	2,700 K	(21)
	⊢■■	WALL MOUNT, SINGLE MONO-POINT: FOCUS RXD-08-LED (36° FLOOD)	270	2,700 K	(6)
	X	WALL MOUNT, DUAL MONO-POINT: FOCUS RXD-08-LED (36° FLOOD)	270	2,700 K	(2)
-	4	SINGLE MONO-POINT: VISTA 5014i-BSO (36° MEDIUM FLOOD)	180	3,000 K	(9)
					i e

GENERAL NOTES

- 1. ALL BUILDING MOUNTED LIGHT FIXTURES SHALL BE FULLY SHIELDED. RECESSED LIGHTS IN EXTERIOR SOFFITS, EAVES, OR CEILINGS SHALL HAVE A 45° CUTOFF.
- 2. ALL LIGHTING FIXTURES MUST BE AIMED DIRECTLY DOWNWARDS 3. ALL LUMINARIES (LIGHT FIXTURES) MUST MEET HILLSIDE REQUIREMENTS:
- ATTACHED TO BUILDING: 750 LUMENS MAX
- OTHER USES: 250 LUMENS MAX
- LANDSCAPE UP-LIGHTING: 150 LUMENS MAX

4. (30) MAXIMUM ALLOWED UP-LIGHTING: 30,153 / 1,000 = 30.153 (1 FIXTURE PER 1000 SF OF ALLOWABLE DISTURBED AREA)

S 2 2 2

= 0 - 0

he 72 ho ho ffication

S = 6 ×





PROFESSIONAL OUTDOOR LIGHTING

FIXTURE SPECIFICATIONS:

a superior weather-tight seal.

FINISH:

Clear, tempered, shock and heat-resitant, soda-lime glass lens.

ELECTRICAL:
Input voltage range 9-15V AC regulated to achieve uniform illumination throughout the cable run of fixtures.

OPTICS:

HOUSING: Die-cast, brass. SHROUD: Die-cast, brass fitted to

DIMENSIONS:

NIOB-2RNDC 2" Round Deep Cone Regress Non-Adjustable BW, BZ, HW, MPW, NN, WW

ACCESSORIES

SPECIFICATION SHEET

MODEL 5014i-BSO Landscape Series • Brass & Copper • Up & Accent Lights

1625 Surveyor Avenue • Simi Valley, CA 93063 • (805) 527-0987 • (800) 766-VISTA (8478) FAX: (888) 670-VISTA (8478) • email@vistapro.com • www.vistapro.com

Available in 25° Spot. 36° Medium Flood and 60° Wide Flood. MOUNTING:

Die-cast brass adjustable knuckle with ½" NPS thread. Fixture may be mounted into threaded hubs in junction boxes, ground stakes (GR), tree mount boxes (TR), or mounting canopies (WR).

FASTENERS:


All fasteners are stainless steel


All fasteners are stainless steel.


WIRING:
Prewired with a 36" pigtail of 18-2 direct-burial cable and underground

Designed and Assembled IN THE U.S.A.



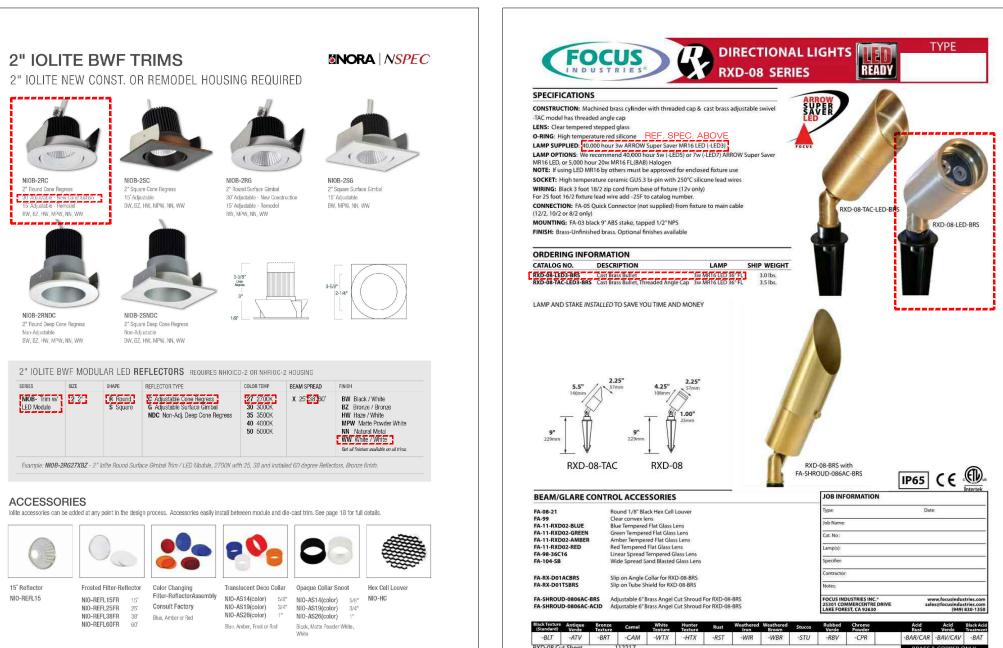

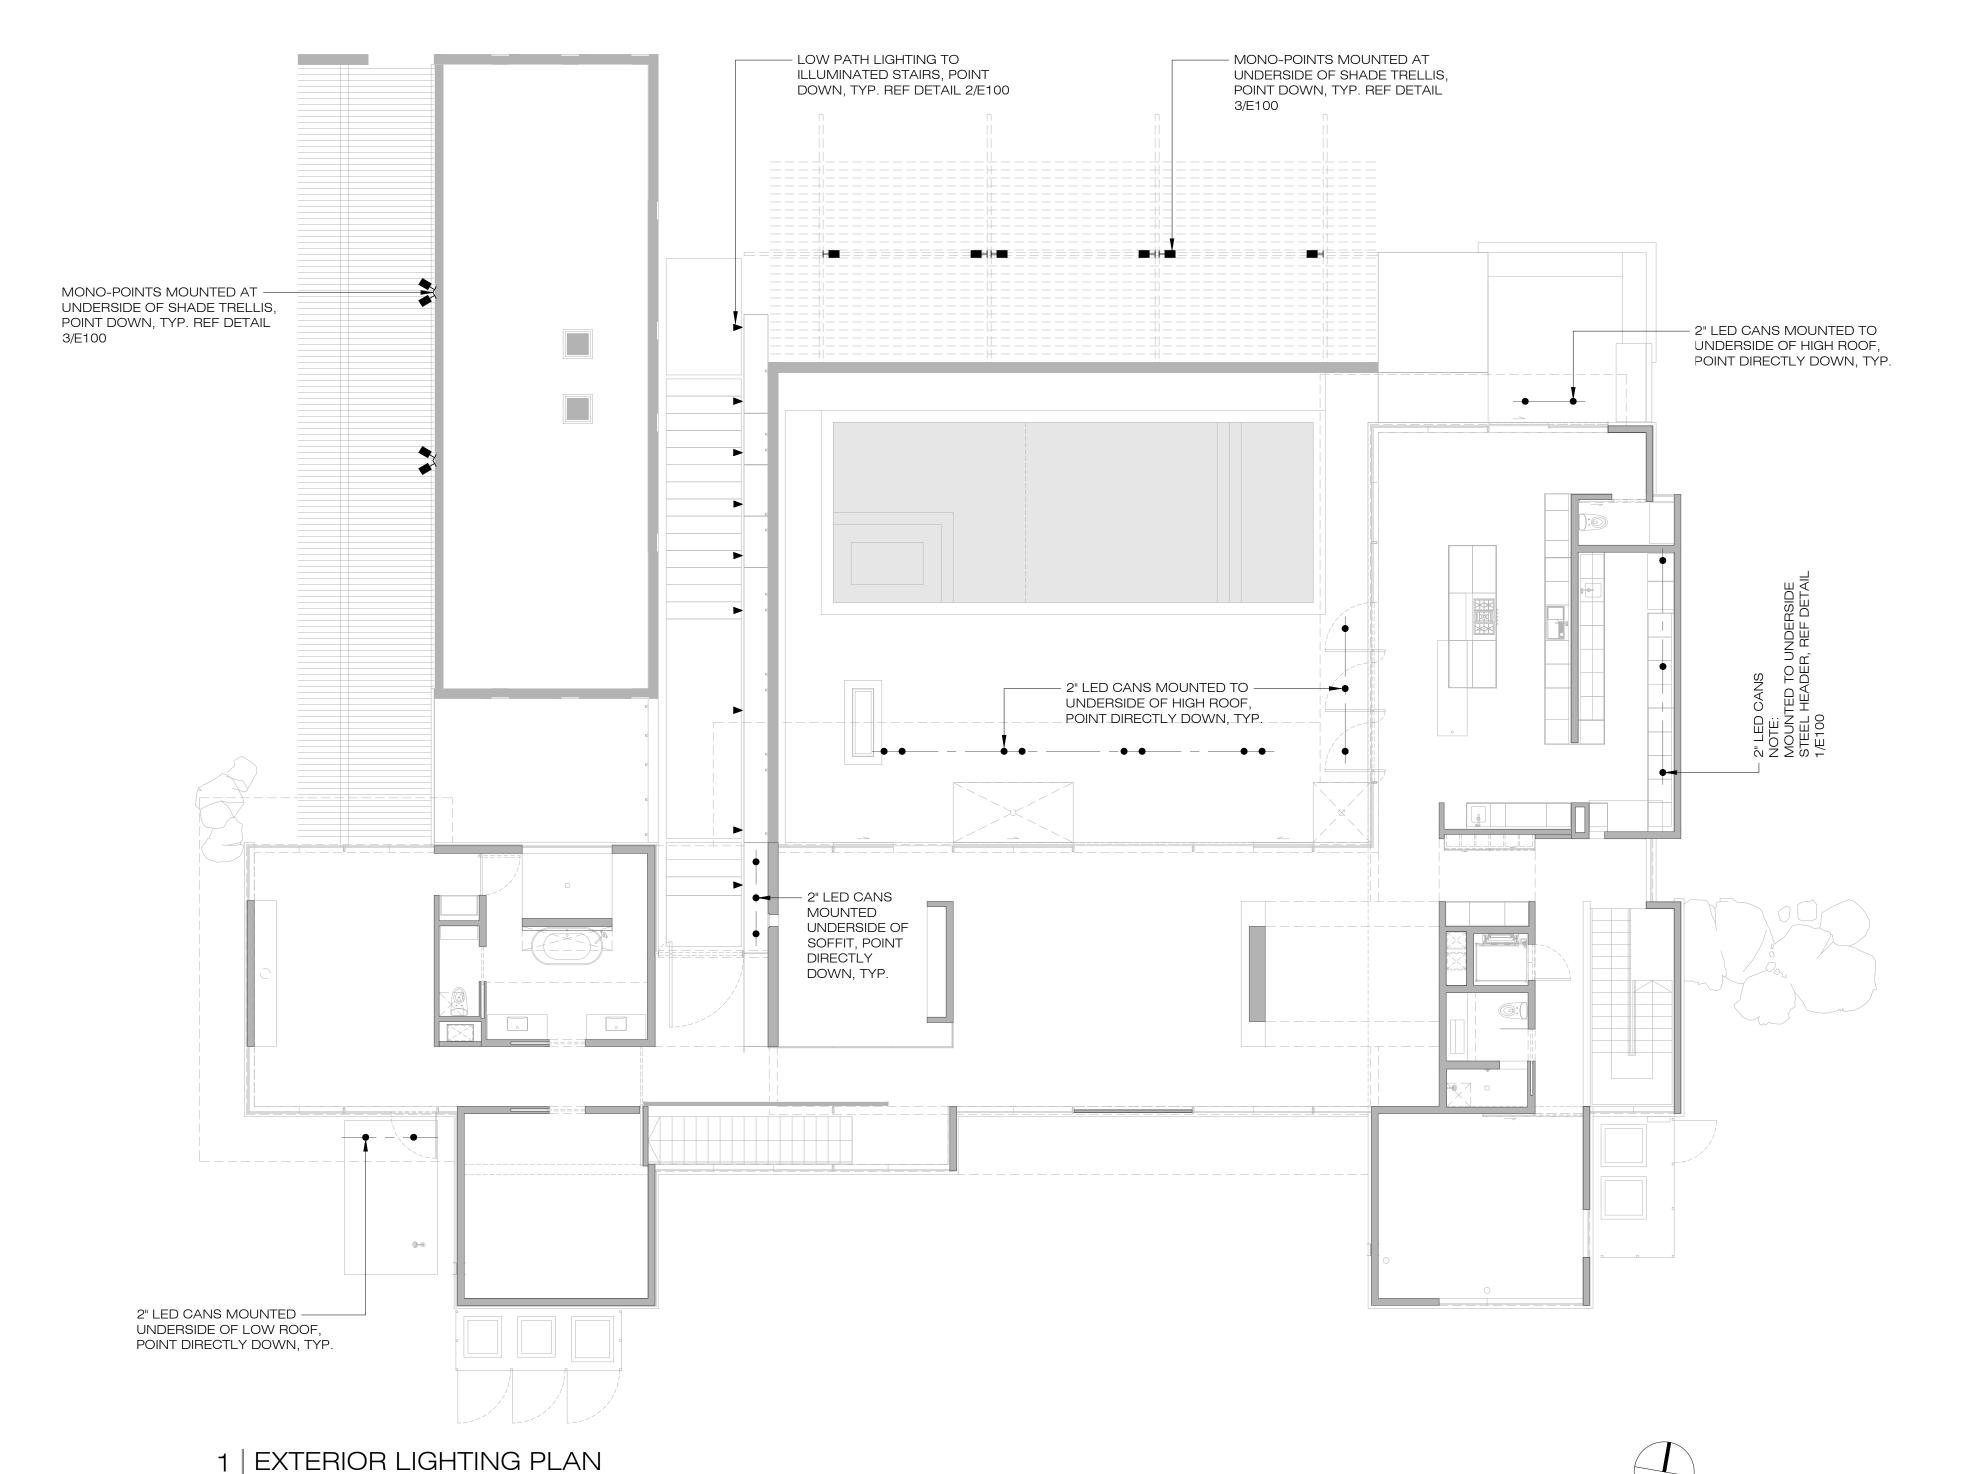

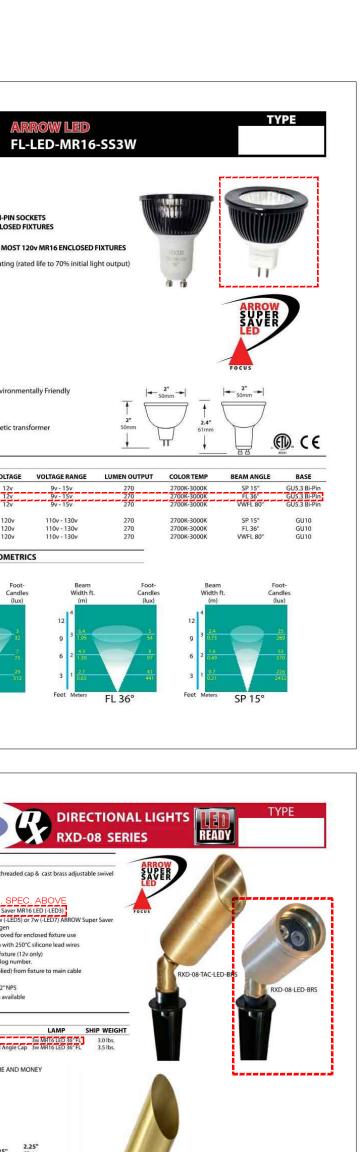

SCALE: 1/8"=1'-0"