

By Paul Michaud at 1:41 pm, Mar 23, 2021

## NOTES

MEADOWLARK ACRES II  
ASCENSION LUTHERAN CHURCH  
7100 N MOCKINGBIRD LANE  
PARADISE VALLEY, ARIZONA 85253

LANDSCAPE PLAN  
PARKING AREA and NEW WALL ADDITION

1	3.4.2021	TOWN COMMENTS SCALE REVISED
1	3.4.2021	TOWN COMMENTS SCALE REVISED

No.                      Date                      description                      De

REVISIONS

SCALE 1" = 20' 0"

DRAWN BY

CHECKED BY

DATE 02.06.2021

DATE OF PRINT

PROJECT NO.

LC02.2021-4

SHEET NO.




## PLANTING PLAN

powered by DynaSCAPE®

ROCK GROUND COVER AS SPECIFIED IN LANDSCAPE GUIDELINES TO BE DESERT COLORED, 3/4" MINIMUM AT 2" DEPTH

Qty	Botanical Name	Common Name	Size/Condition
Trees			
5	Cercidium hybrid	SONORAN EMERALD PALO VERDE	24" box
2	Olivea tesota	IRONWOOD	24" box
2	Prosopis alba	ARGENTINE MESQUITE	24" box
Shrubs			
14	Caesopinia pulcherrima	RED BIRD of PARADISE	5 gallon
18	Justicia californica	CHUPAROSA HONEYSUCKLE	5 gallon
17	Vigiera deltoidea	GOLDENEYE	1 gallon
12	Vigiera deltoidea	GOLDENEYE	5 gallon
Succulents			
20	Dasyliroin wheeleri	DESERT SPOON	5 gallon

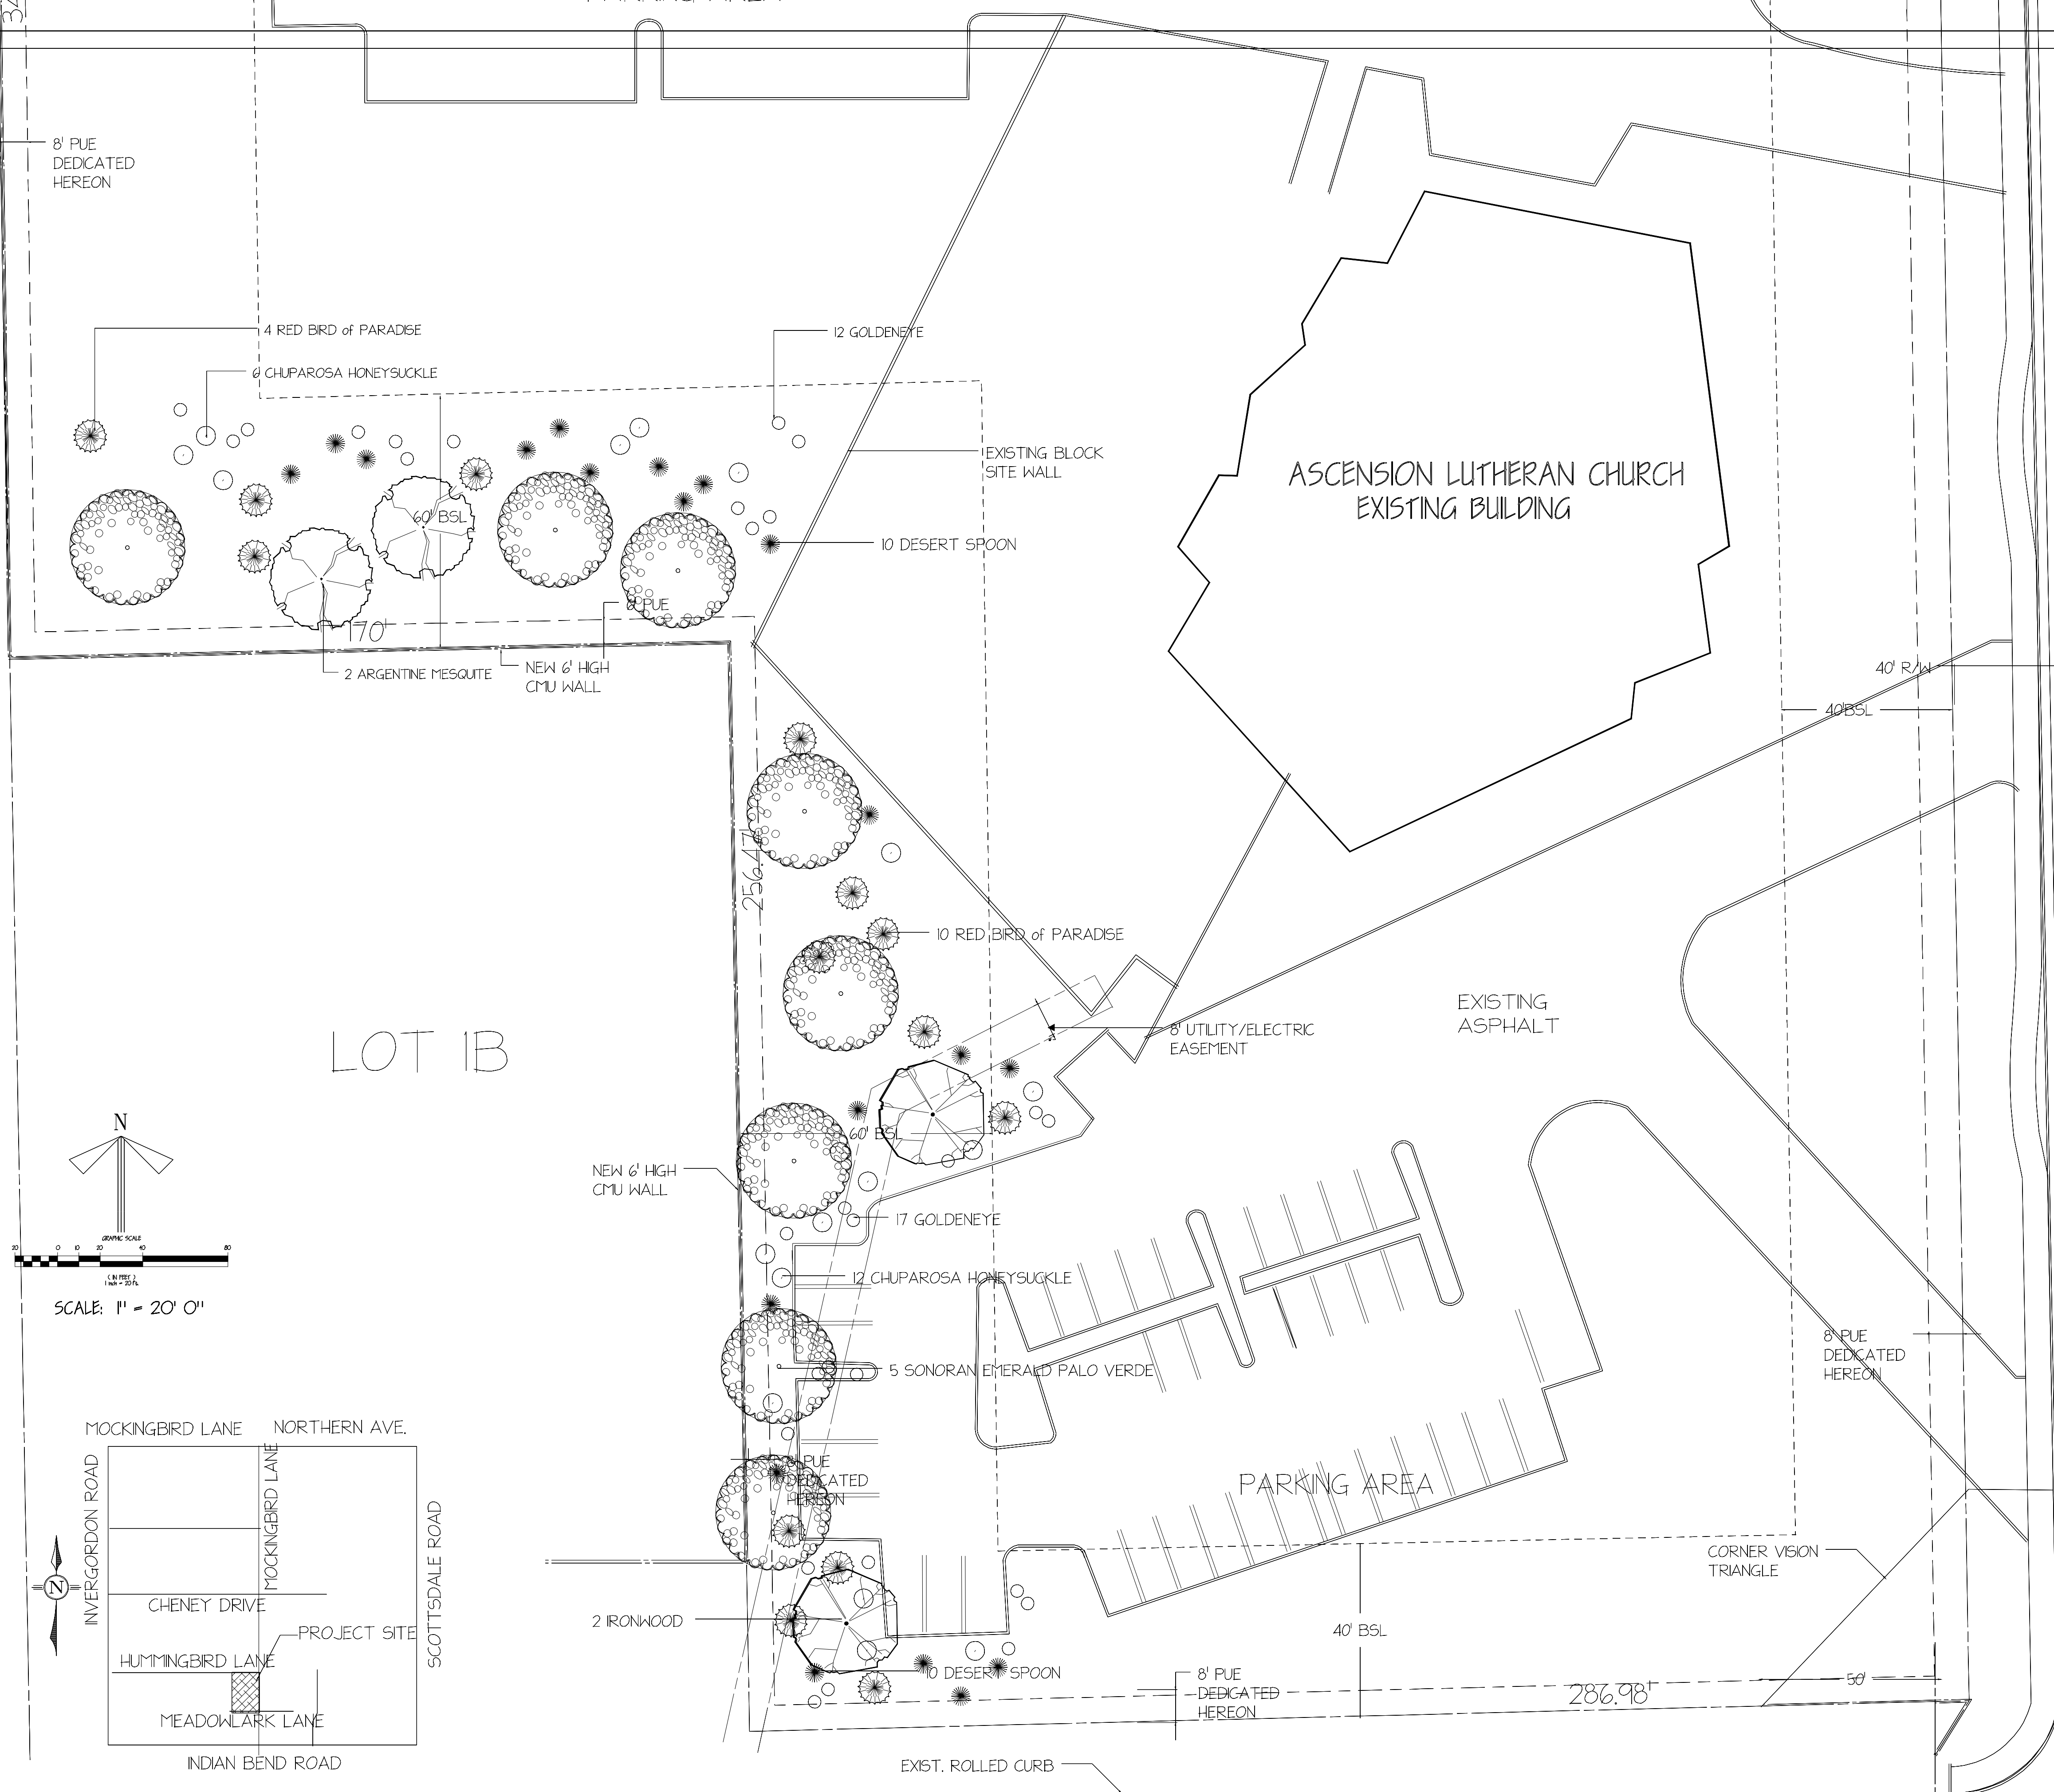

MOCKINGBIRD LANE



couple trees missing  
ground cover missing

# NOTES:

1. Leave all existing river rock in place.
2. Remove all existing shrubs.
3. Trim and prune existing trees.
4. All of the mounds to be 36" high, including plantings.

## LANDSCAPE LEGEND (CONT.)

ALL TREES TO MEET OR EXCEED A.N.A. SPECIFICATIONS  
(U.O.N. - UNLESS OTHERWISE NOTED)

SHRUBS	SIZE
Mexican Bird of Paradise <i>Caesalpinia mexicana</i>	5 Gallon
Green Cassia <i>Cassia nemophila</i>	5 Gallon
Valentine's Bush <i>Eremophylla "valentine"</i>	5 Gallon
Green Cloud Sage <i>Leucophyllum frutescens</i>	5 Gallon
Fairy Duster <i>Callandria eriophylla</i>	5 Gallon
Red Yucca <i>Hesperaloe parviflora</i>	5 Gallon
Brittlebush <i>Encelia farinosa</i>	5 Gallon
Desert Globemallow <i>Sphaeralcea ambigua</i>	5 Gallon
Golden Eye <i>Viguiera multiflora</i>	1 Gallon
Desert Mangold <i>Baileya multiradiata</i>	1 Gallon

## GROUNDCOVERS/ACCENTS

Desert Spoon <i>Dasylirion wheeleri</i>	5 Gallon
Agave sp. <i>Agave murpheyi</i>	5 Gallon
Peruvian Verbena <i>Verbena peruviana</i>	1 Gallon 3' o.c.
Mexican Evening Primrose <i>Oenothera berlandieri</i>	1 Gallon 3' o.c.
Gold Mound Lantana <i>Lantana montivdensis "Gold Mound"</i>	1 Gallon 3' o.c.
Sierra Gold Dalea <i>Dalea capitata</i>	1 Gallon
Dwarf Trailing Acacia <i>Acacia redolens "Desert Carpet"</i>	1 Gallon
Fishhook Barrel <i>Ferocactus wislizeni</i>	3' min.
Decomposed Granite 3/4" Minus "Madison Gold"	
2" minimum thickness in all landscape areas. (Match existing)	
Surface Select Granite Boulders (2700 lbs. min.)	3'x3'x3' 2700 lbs. min.
Bury 1/2"	

## LANDSCAPE LEGEND

ALL TREES TO MEET OR EXCEED A.N.A. SPECIFICATIONS  
(U.O.N. - UNLESS OTHERWISE NOTED)

TREES	SIZE	QTY.	TREES	SIZE	QTY.
Desert Museum <i>Cercidium hybrid</i>	24" Box u.o.n.	14	Sweet Acacia <i>Acacia farnesina</i>	36" Box u.o.n.	5
Thornless Honey Mesquite <i>Prosopis grandulosa grandulosa</i>	36" Box u.o.n.	33	Existing Palm to remain		
Ironwood <i>Olearya tesota</i>	36" Box u.o.n.	10	Existing Tree to remain		




LASKIN & ASSOCIATES, INC.  
LANDSCAPE ARCHITECTS  
5113 N. 4th Street  
Suite 202  
Phoenix, Arizona 85018  
(602) 940-7771  
(602) 940-4421  
www.laskinlandscape.com

Ascension Lutheran Church  
Parking Lot Extension  
7100 N. Mockingbird Lane, Paradise Valley, Arizona  
Landscape Plan

DRAWN  
SL  
CHECKED  
HAL  
SHEET SCALE  
1"=20'  
DATE  
05.28.02  
REVISION  
07.22.02

SHEET NUMBER  
LA-2  
2  
6

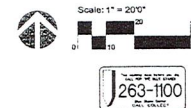

Matchline (See sheet LA-2)

Ascension Lutheran Church

18" Mound by Landscape Contractor (36" In. landscape)

Light (Typ.)

Light (Typ.)

18" Mound by Landscape Contractor (36" In. landscape)

Existing mound to remain

Existing tree to remain (typ.)

Existing mound to remain

Remove rock - undergrowth palms. Skin all palms. Existing Palm to remain (typ.)

Existing tree to remain (typ.)

Meadowlark Lane

MISSING Tree (mostly existing)  
ground cover + shrubs

MISSING ground cover  
Mockingbird Lane

# LANDSCAPE LEGEND

ALL TREES TO MEET OR EXCEED A.N.A. SPECIFICATIONS (U.O.N. - UNLESS OTHERWISE NOTED)

TREES	SIZE	QTY.
Desert Museum Cercidium hybrid	24" Box u.o.n.	14
Thornless Honey Mesquite Prosopis grandulosa grandulosa	36" Box u.o.n.	33
Ironwood Olneya tesota	36" Box u.o.n.	10
Sweet Acacia Acacia farnesina	36" Box u.o.n.	5
Existing Palm to remain		
Existing Tree to remain		

## SHRUBS

SHRUBS	SIZE
Mexican Bird of Paradise Caesalpinia mexicana	5 Gallon
Green Cassia Cassia nemophila	5 Gallon
Valentine's Bush Eremophila "Valentine"	5 Gallon
Green Cloud Sage Leucophyllum frutescens	5 Gallon
Fairy Duster Calliandra erophylla	5 Gallon
Red Yucca Hesperaloe parviflora	5 Gallon
Brittlebush Encelia farinosa	5 Gallon
Desert Globemallow Sphaeralcea ambigua	5 Gallon
Golden Eye Viguiera multiflora	1 Gallon
Desert Mangold Baileya multiradiata	1 Gallon

## GROUNDCOVERS/ACCENTS

Desert Spoon Dasylirion wheeleri	5 Gallon
Agave sp. Agave murpheyi	5 Gallon
Peruvian Verbena Verbena peruviana	1 Gallon 3' o.c.
Mexican Evening Primrose Oenothera berlandieri	1 Gallon 3' o.c.
Gold Mound Lantana Lantana montivideris "Gold Mound"	1 Gallon 3' o.c.
Sierra Gold Dalea Dalea capitata	1 Gallon
Dwarf Trailing Acacia Acacia nebolensis "Desert Carpet"	1 Gallon
Fishhook Barrel Ferocactus wislizeni	3' min.
Decomposed Granite 3/4" Minus "Madison Gold", 2" minimum thickness in all landscape areas. (Match existing)	
Surface Select Granite Boulders in all landscape areas.	3'x3'x3' 2700 lbs. min.



Scale: 1" = 20'



263-1100



LASKIN & ASSOCIATES, INC.  
LANDSCAPE ARCHITECTS  
1112 N. 40th Street  
Suite 202  
Phoenix, Arizona 85018  
(602) 948-7771  
(602) 948-4511  
www.laskinlandscape.com

Ascension Lutheran Church  
Parking Lot Extension  
7100 N. Mockingbird Lane, Paradise Valley, Arizona  
Landscape Plan

DESIGN

SL

DESIGNED

HAL

SHEET SCALE

1"=20'

DATE

05.28.02

REVISIONS

07.22.02

SHEET NUMBER

LA-3

3

6